

EXISTING FOUNDATION PLAN

SCALE : 1/4" = 1'-0"


ADDENDUM "A"
APRIL 1 2005

FND. PLAN

FOUNDATION

Revisions:
Rev. 7-7-2002
ADDENDUM "A"
APRIL 4 2005

Design By: G. Gammerler / MCB
Drawn By: MCB
Checked By: GB
Date: FEB 25 2002
File Name: GG-FND-1.DWG
Proj. No.: 1087

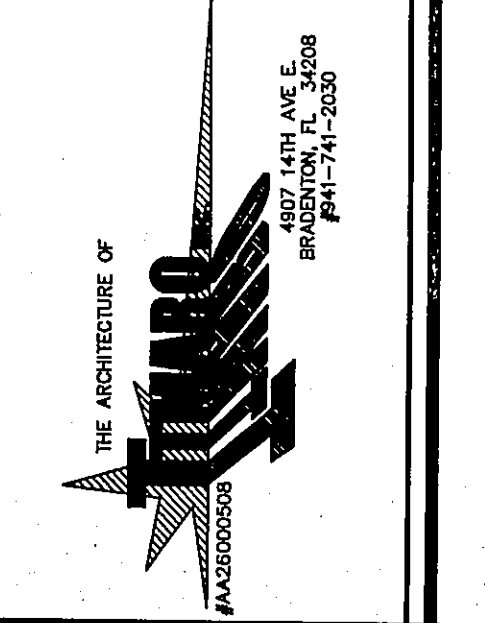

MATHUR & GERDES
GENERAL CONTRACTORS

RECEIVED
APR-25 2005
BUREAU OF BEACHES AND COASTAL SYSTEMS

Proposed Project For:
Gunter Gammerler
206 North Casey Key Road
Casey Key, FL. 34229

Print Date:
APRIL 4 2005

Sheet:

2A

OF TWELVE

John S. Wright AR0017850
Architectural Firm TAMARCO INC
APR 18 2005
BRADENTON, FL 34207
841 766 7668

59 1599