


01 PROPOSED SOUTH ELEVATION
1/8"=1'-0"

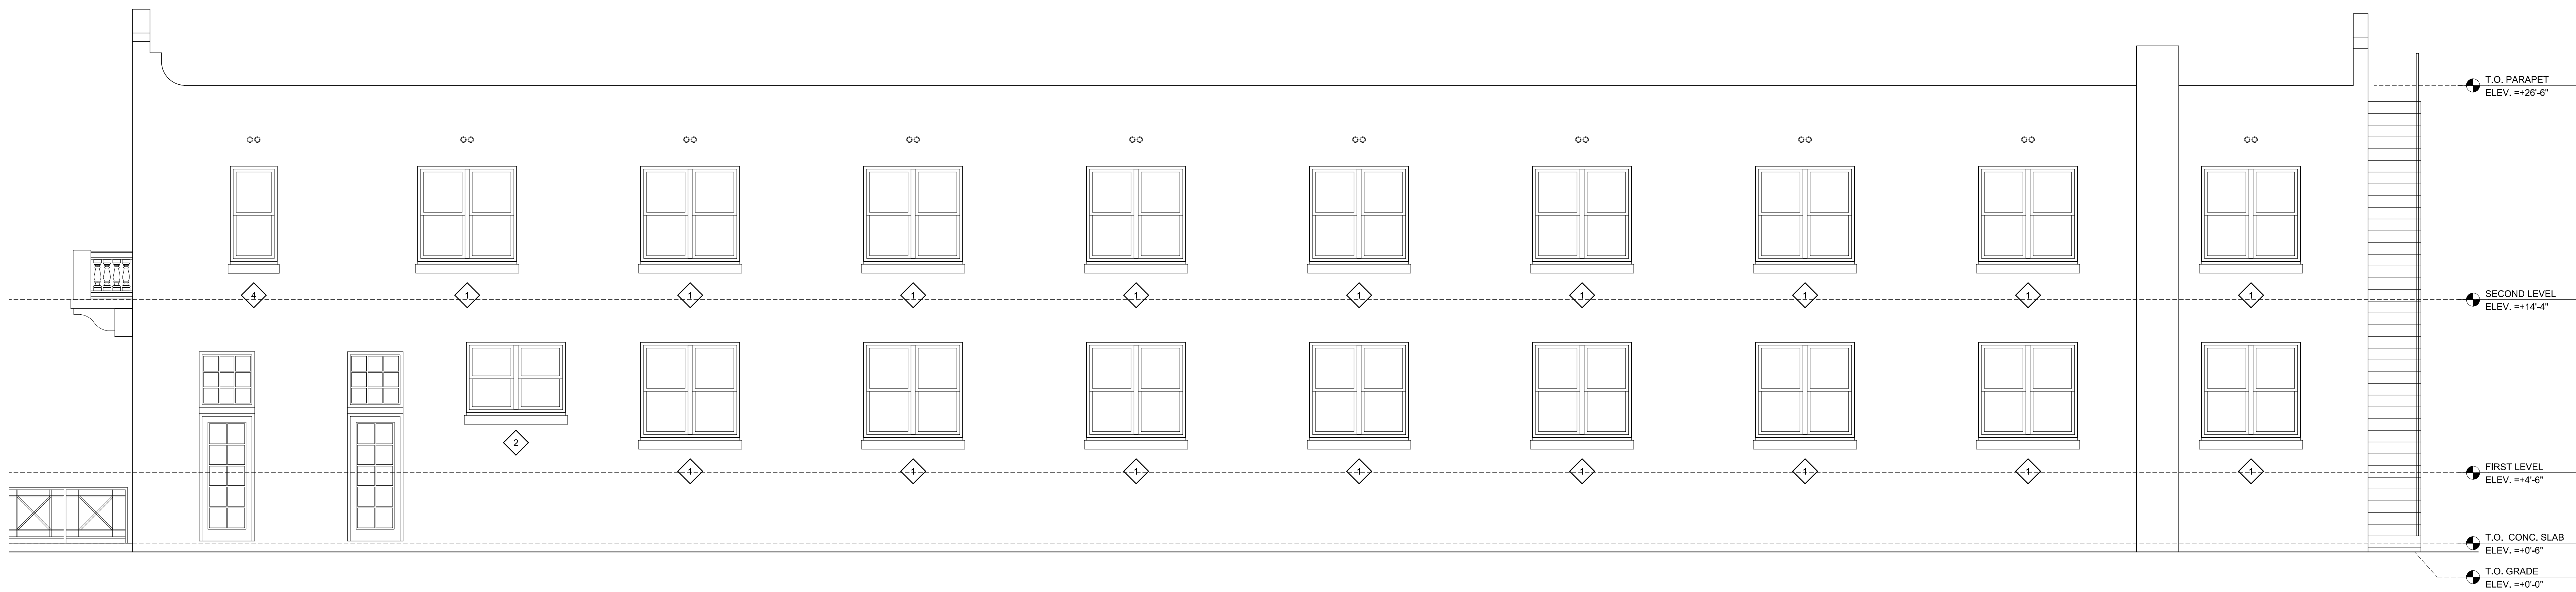


02 PROPOSED NORTH ELEVATION
1/8"=1'-0"

KEYNOTES	
NO.	DESCRIPTION
01	36" HIGH HANDRAIL
02	ACCESSIBLE RAMP, SLOPE MAX 1:12



04 PROPOSED SOUTH ELEVATION
1/8"=1'-0"

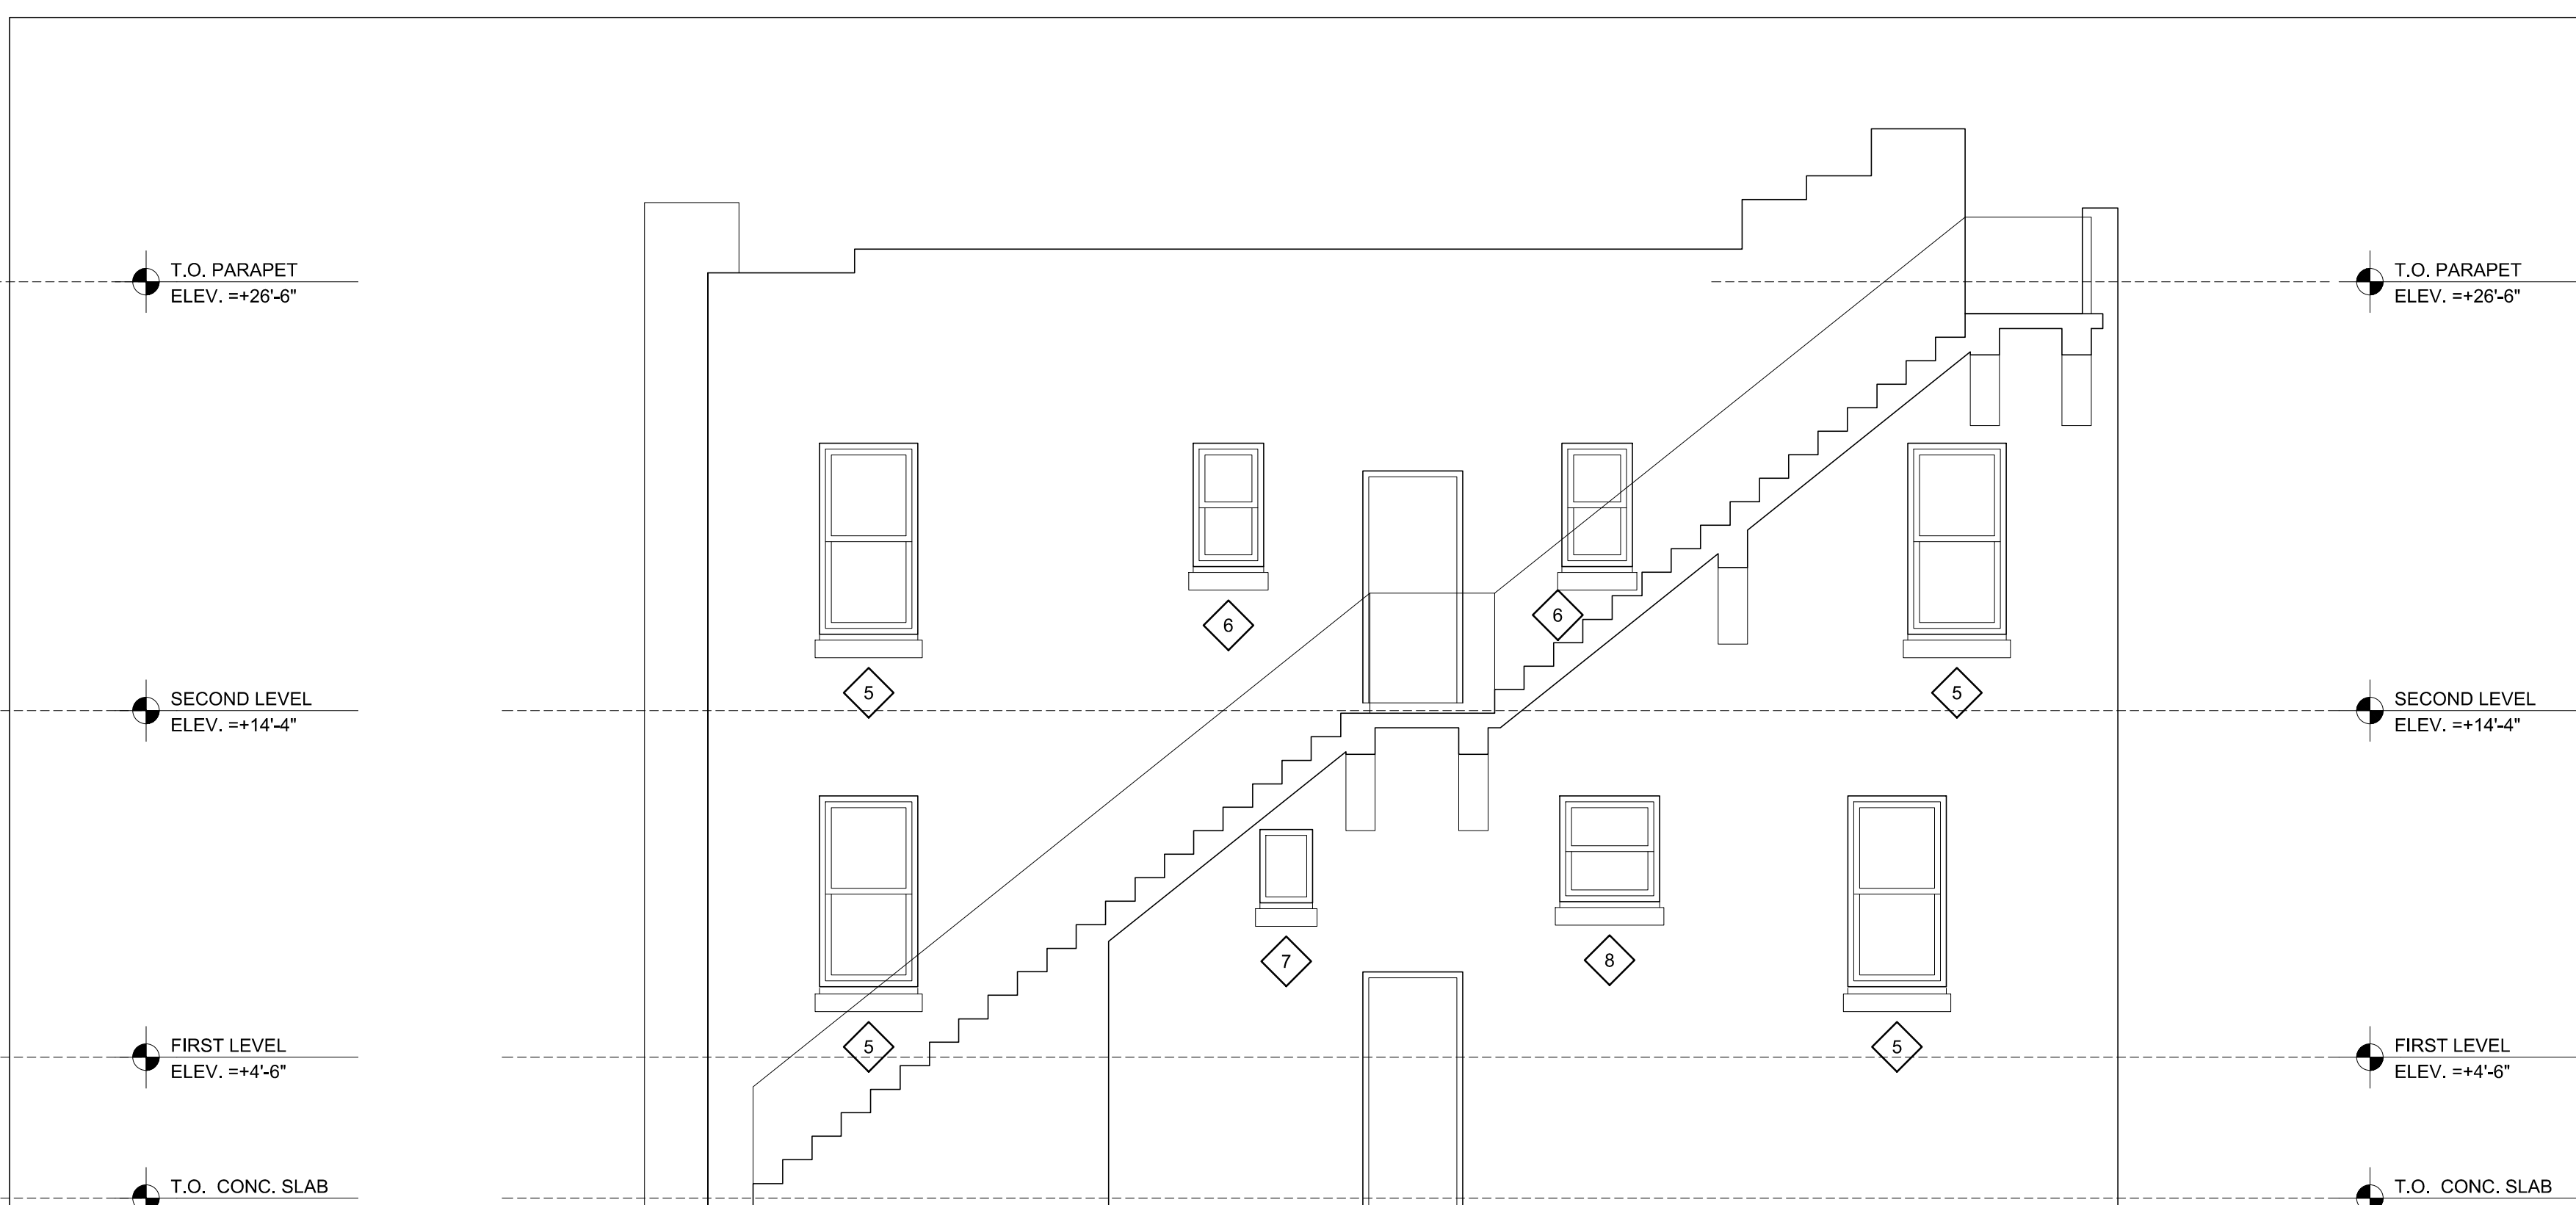

03 PROPOSED NORTH ELEVATION
1/8"=1'-0"

AMILCAR R. MELENDEZ
FLORIDA REGISTRATION AR93063

1001 SW 67 AVE, STE 102, Miami, FL 33144
TEL: +1 305 894 6605 FAX: +1 786 347 7692
INFO@ARM-ARCHITECT.COM
FLORIDA LICENSE NO. AA28001833

336 COLLINS

project name:
**336 COLLINS AVENUE
MIAMI BEACH, FL 33139-6903
FOLIO: 02-4203-003-0870**

project address:
PROPOSED ELEVATIONS

drawing title:
drawing by: PA/ARM
project no: 15006
date: 5.6.2015
drawing no: A-4.01
© 2015 ARM ARCHITECT, P.A.