


1ST FLOOR

Revisions:
Rev. 7-7-2002

Design By: C. Gammerler/MCB
 Drawn By: MCB
 Checked By: GB
 Date: FEB 25 2002
 File Name: GG-F1-R7
 Proj. No.: 1087

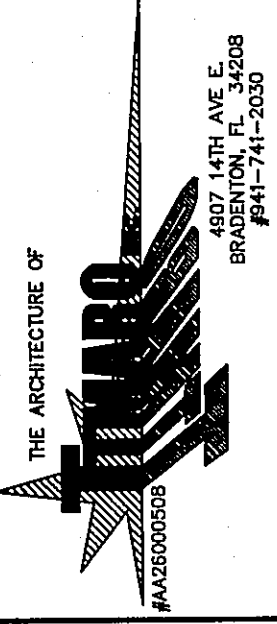

MATHUR & GERDES
 GENERAL CONTRACTORS

RECEIVED
 APR 25 2005
 BUREAU OF BEACHES
 AND COASTAL SYSTEMS

Floor Plan
 SCALE: 1/4" = 1'-0"

Square Footage:

| | |
|-------------------------|------|
| Exist. 1st Flr. Living: | 1842 |
| Exist. 2nd Flr. Living: | 0 |
| Total Exist. Living: | 1842 |
| Existing covered deck: | 570 |
| Prop. 1st Flr. Living: | 2625 |
| Prop. 2nd Flr. Living: | 2360 |
| Total Prop. Living: | 4985 |
| Proposed covered decks: | 1718 |
| Total Under Roof: | 6703 |

NOTE: Square Footage calculated with 1/8" thick exterior framing block walls.

Proposed Project For:
Gunter Gammerler
 206 North Casey Key Road
 Casey Key, FL. 34229

Print Date:
 APRIL 4 2005

Sheet:

3A

OF TWELVE

1st Level Floor Plan
 SCALE: 1/4" = 1'-0"

ADDENDUM "A"
 APRIL 1 2005

1ST FLOOR

59.1599