


CLIENT:

747 4th Street

Interior Renovations

747 4th Street
Miami Beach, FL 33139
Folio: 02-4203-009-3050

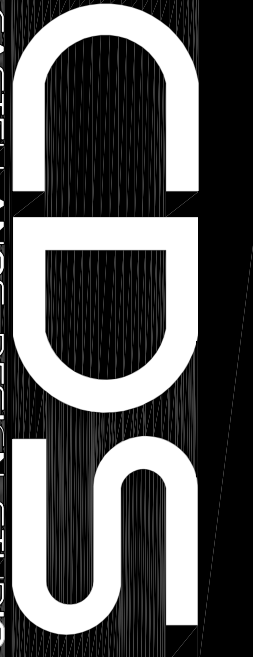


333 SE 2ND AVENUE, SUITE 2066
MIAMI, FL 33131
Tel: 786.218.5335
License #AA 26002467

WWW.CASTELLANOSDESIGN.COM

No.	DATE	ISSUED / REVISED
1	02-16-17	RTC

ALL DRAWINGS, INSTRUMENTS, MATERIALS, CONDITIONS, DIMENSIONS, PARTS AND WORKMANSHIP SHALL BE THE SOLE RESPONSIBILITY OF THE ARCHITECT. THE ARCHITECT SHALL BE RESPONSIBLE FOR THE ACCURACY OF ALL DIMENSIONS AND CONDITIONS SHOWN ON THESE DRAWINGS. THE ARCHITECT SHALL BE RESPONSIBLE FOR OBTAINING ALL NECESSARY PERMITS AND APPROVALS FROM THE APPROPRIATE AGENCIES. THE ARCHITECT SHALL BE RESPONSIBLE FOR THE PROTECTION OF ALL EXISTING UTILITIES AND STRUCTURES. THE ARCHITECT SHALL BE RESPONSIBLE FOR THE PROTECTION OF ALL EXISTING MATERIALS AND FINISHES. THE ARCHITECT SHALL BE RESPONSIBLE FOR THE PROTECTION OF ALL EXISTING STRUCTURES AND UTILITIES. THE ARCHITECT SHALL BE RESPONSIBLE FOR THE PROTECTION OF ALL EXISTING MATERIALS AND FINISHES. THE ARCHITECT SHALL BE RESPONSIBLE FOR THE PROTECTION OF ALL EXISTING STRUCTURES AND UTILITIES.


SEAL:

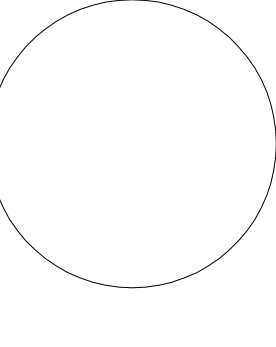


MRS. EVARISTO CASTELLANOS
FLORIDA ARCHITECT LICENSE #96133
PROJECT NO: 2016-18

FIRE PROTECTION
GROUND + SECOND
FLOOR PLAN

CHECKED BY: J.A.R.
DRAWN BY: F.A.
SCALE: AS SHOWN
© 2016 BY CDS

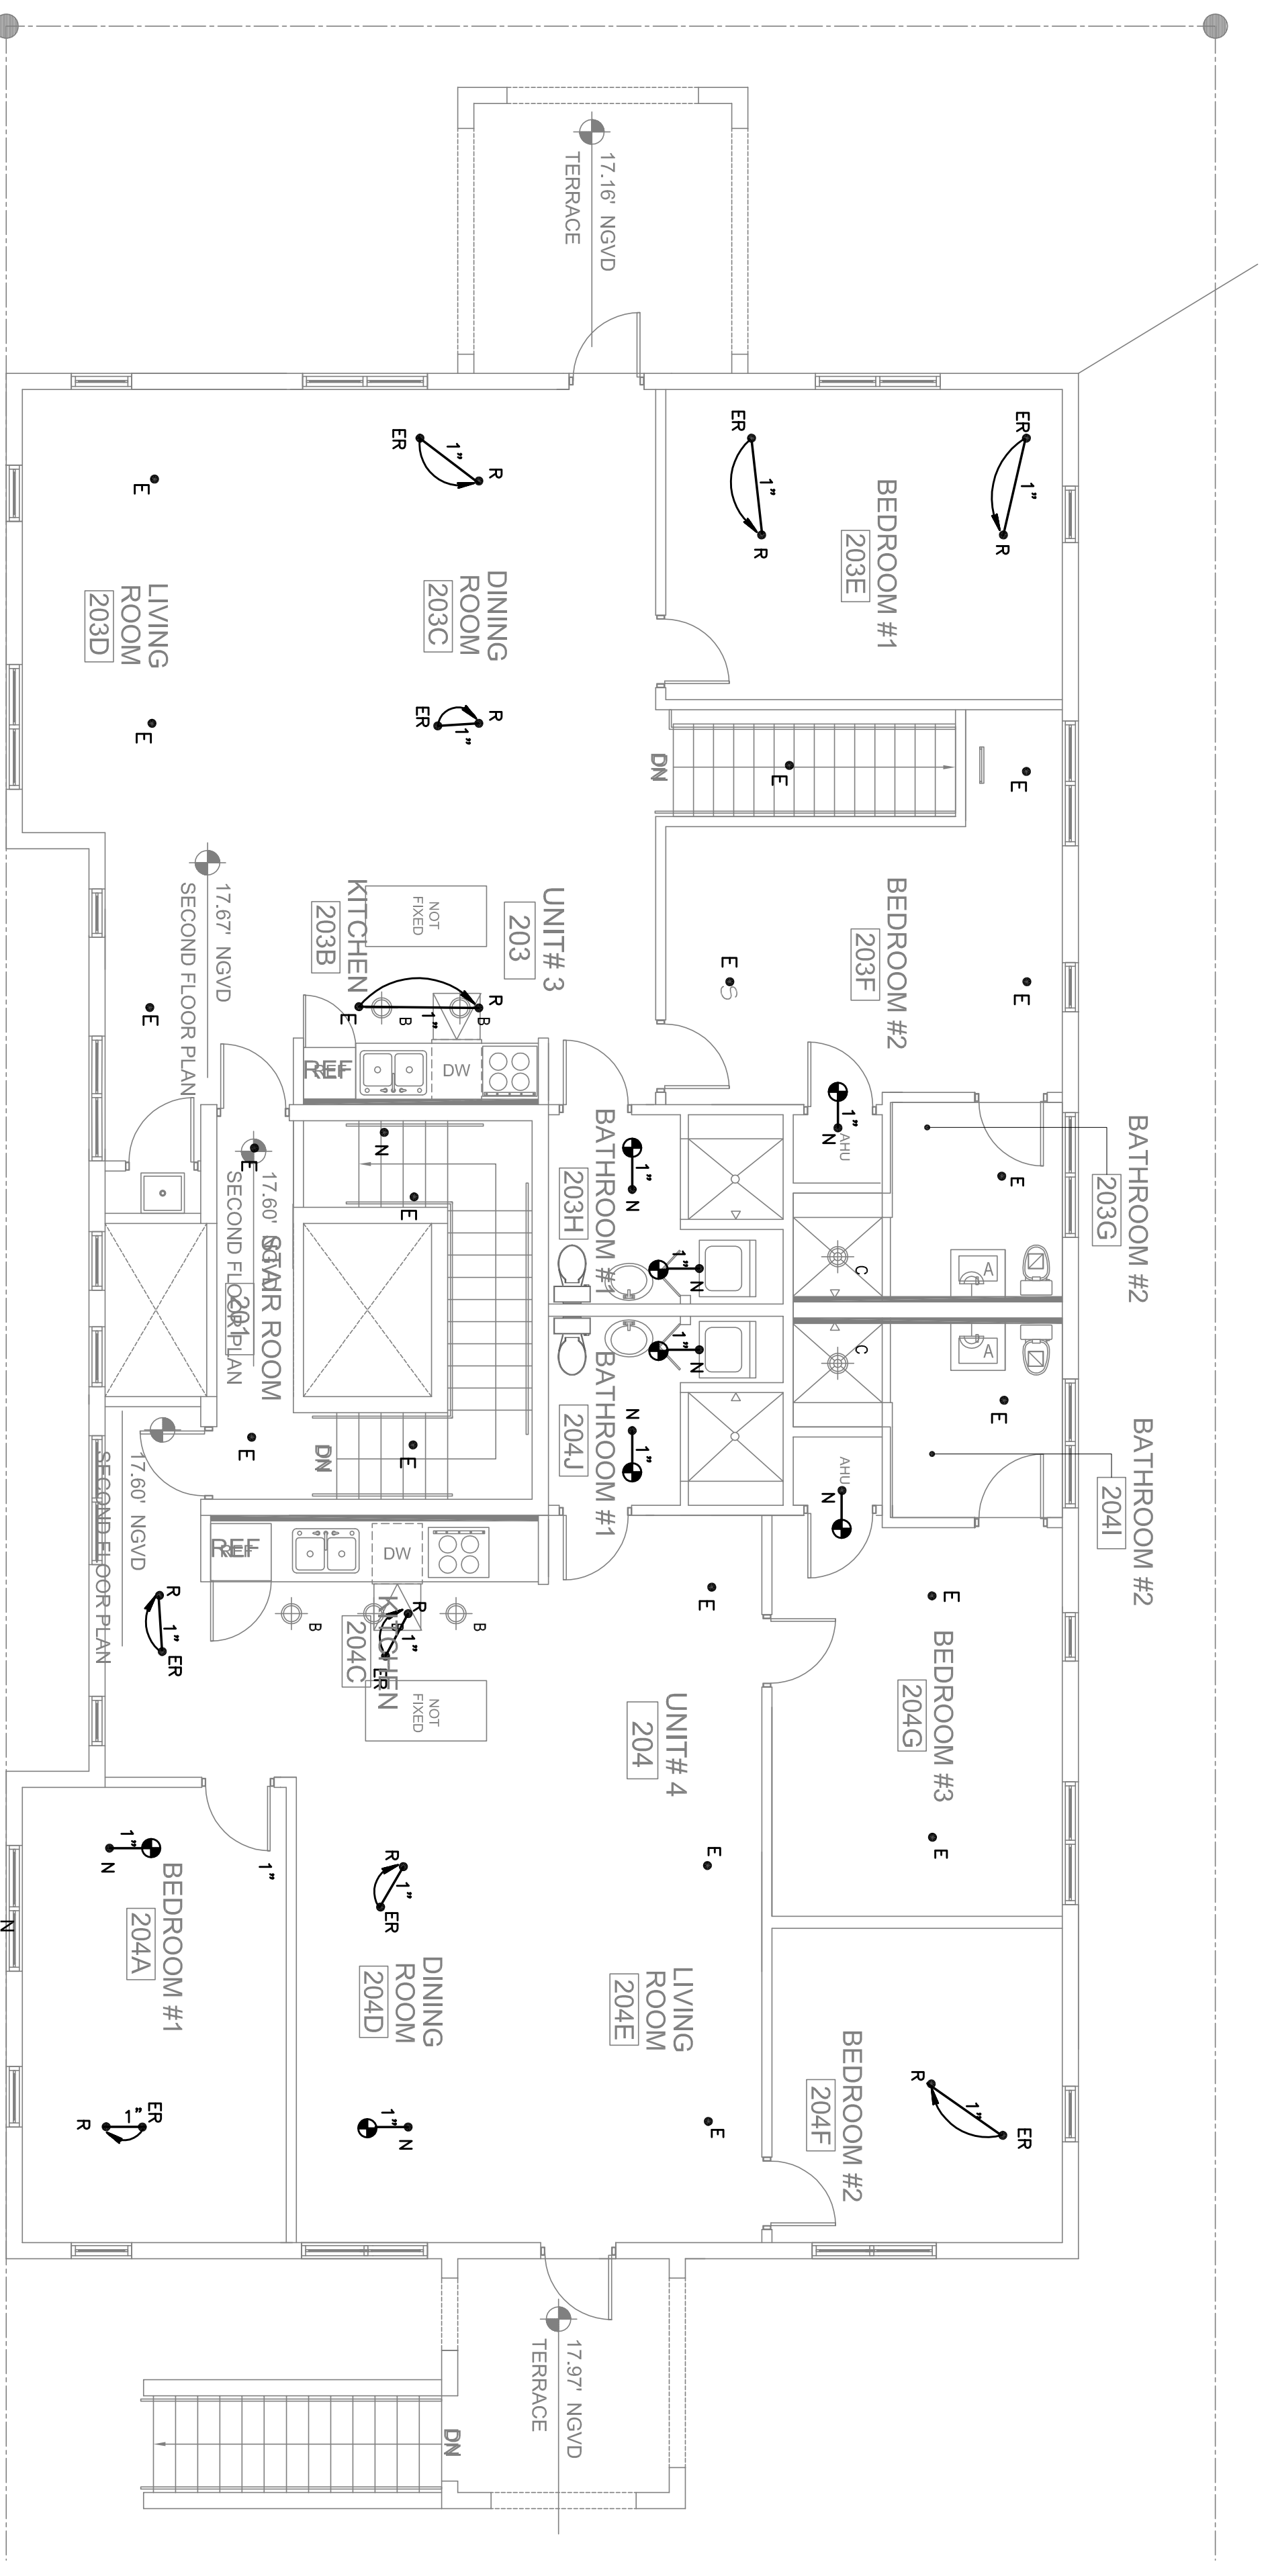

2 FIRE PROTECTION SECOND FLOOR PLAN
FP-2 SCALE: 3/16"=1'-0"

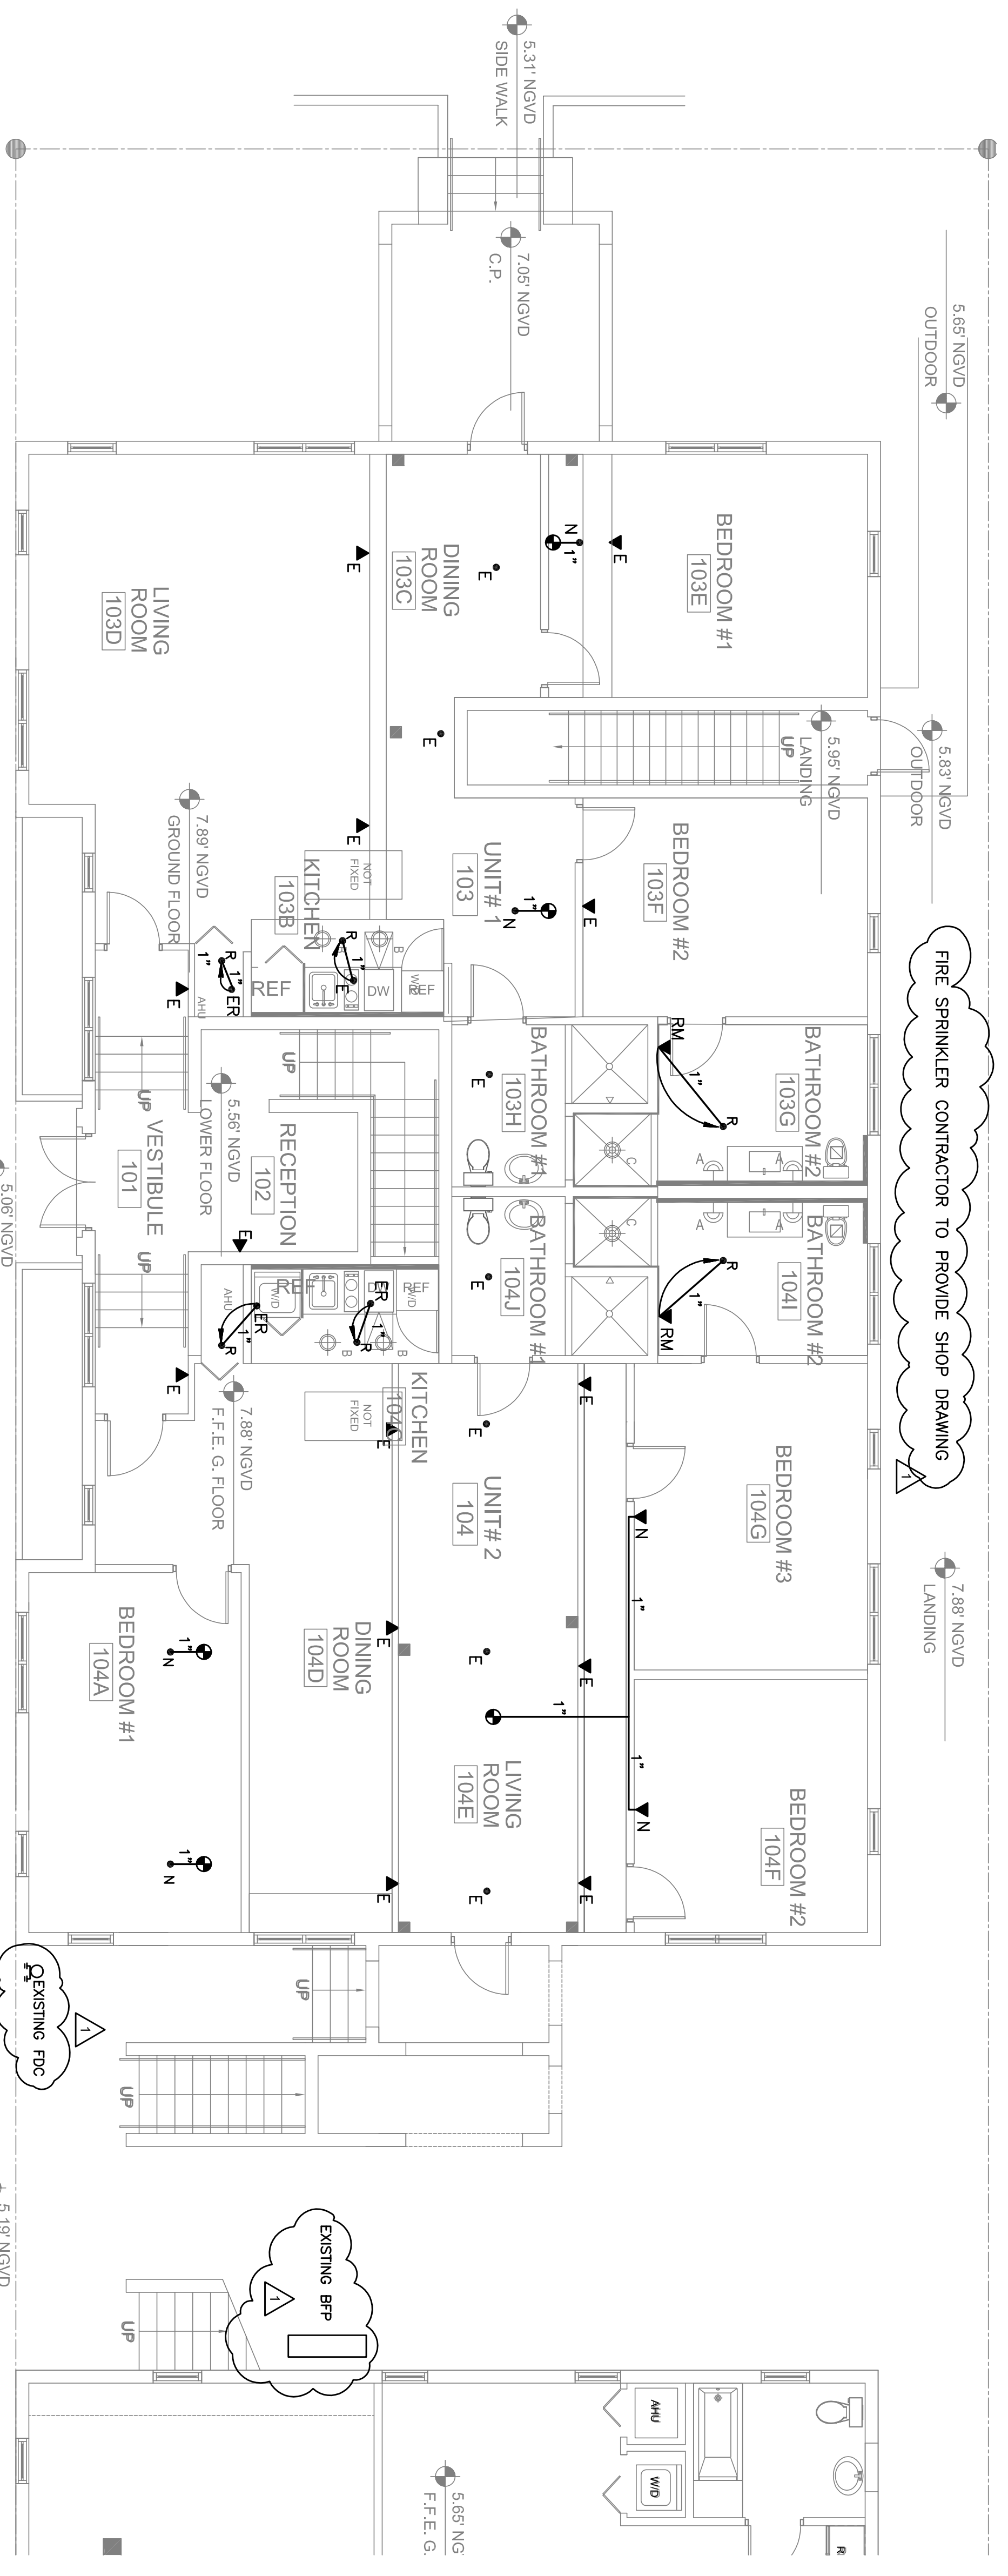

1 FIRE PROTECTION GROUND FLOOR PLAN
FP-1 SCALE: 3/16"=1'-0"

JOB # 16-0908
Annelle Rodriguez, P.E.
License Number 60236
C.A. 2019

Signature _____
Date _____

engineering inc
2855 E. Atlantic Blvd., Suite 1109
Coral Gables, Florida 33134
Phone > 305.444.9809
Fax > 305.444.9827
www.arp-e-inc.com