


10.

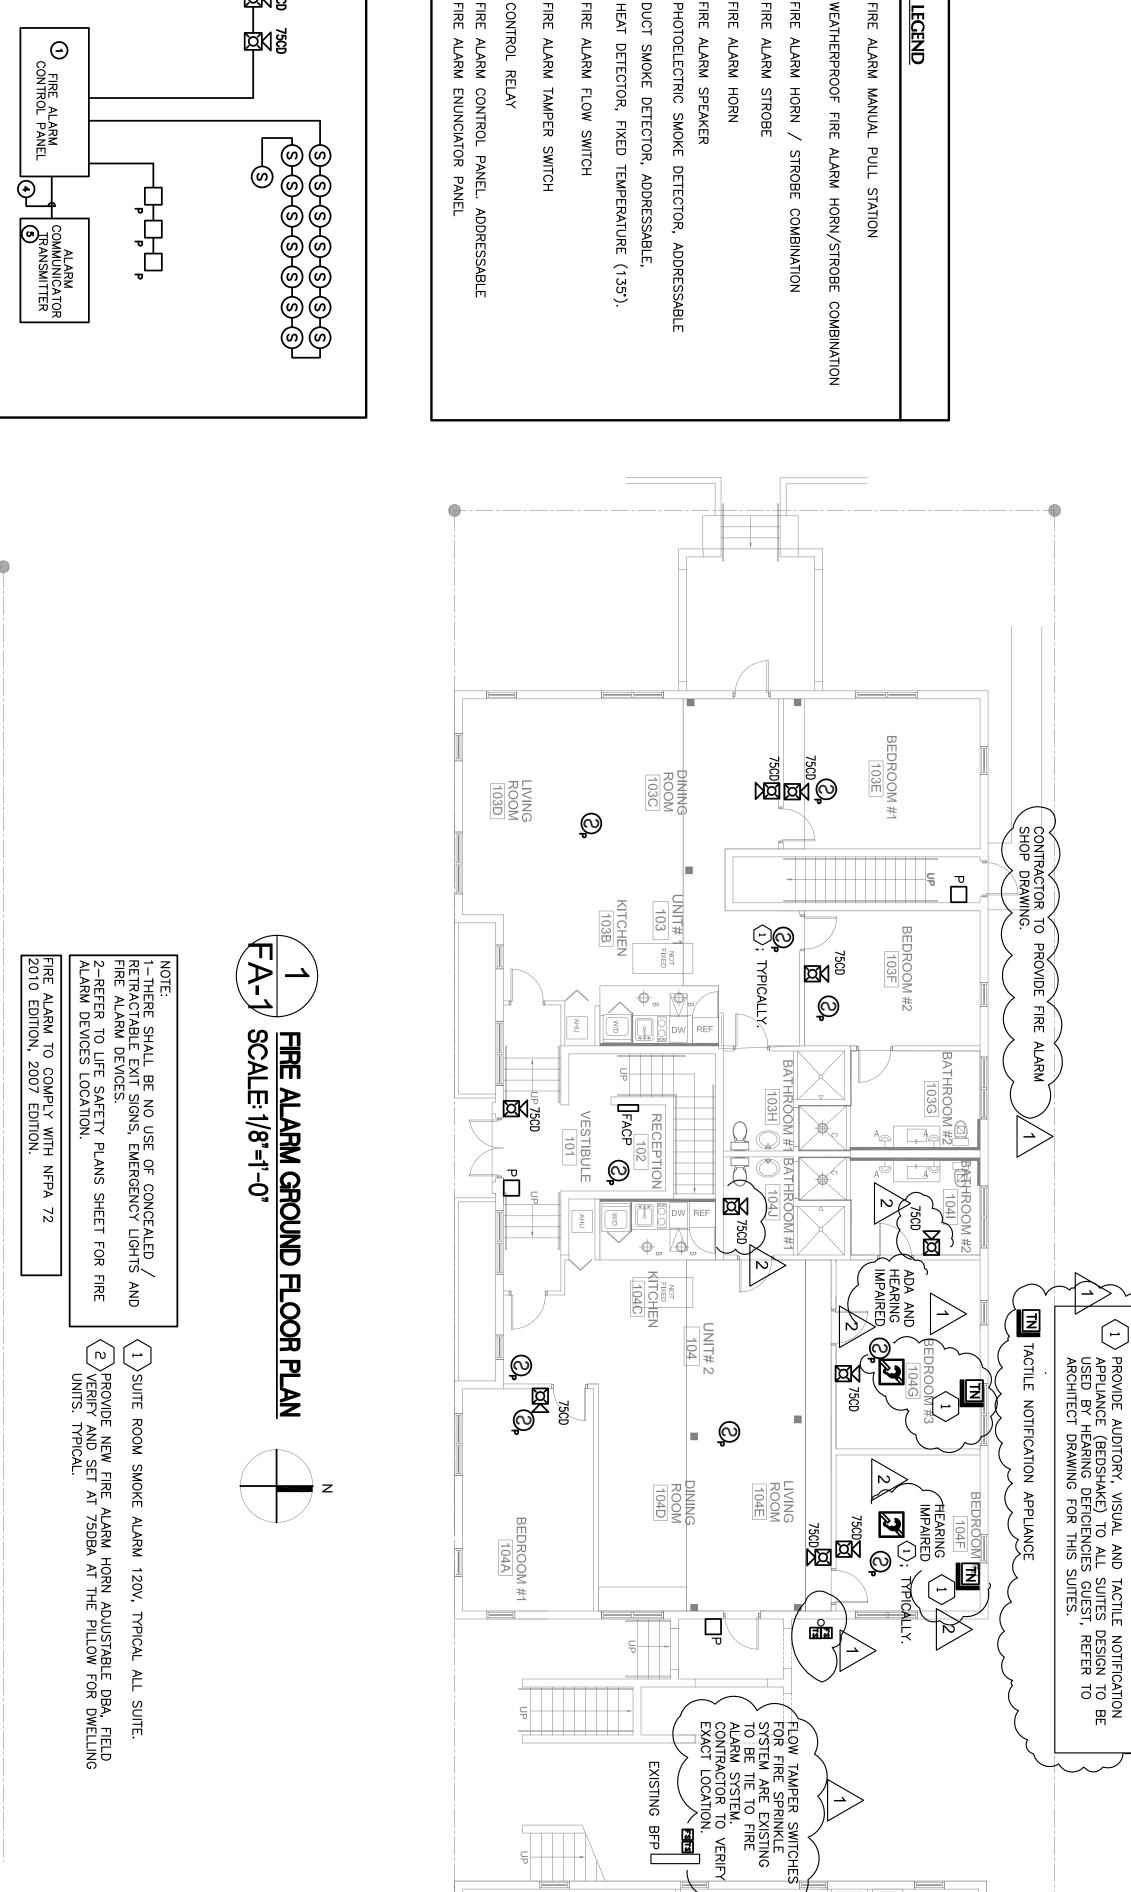

License #AA WWW.CASTELLA

ANOSDESIGN.COM

HORN

HORN

MANUAL


CONSTRUCTION NOTES:

Interior Renovations

747 4th Street

747 4th Street Miami Beach, FL 33139 Folio: 02-4203-009-3050

STROBE

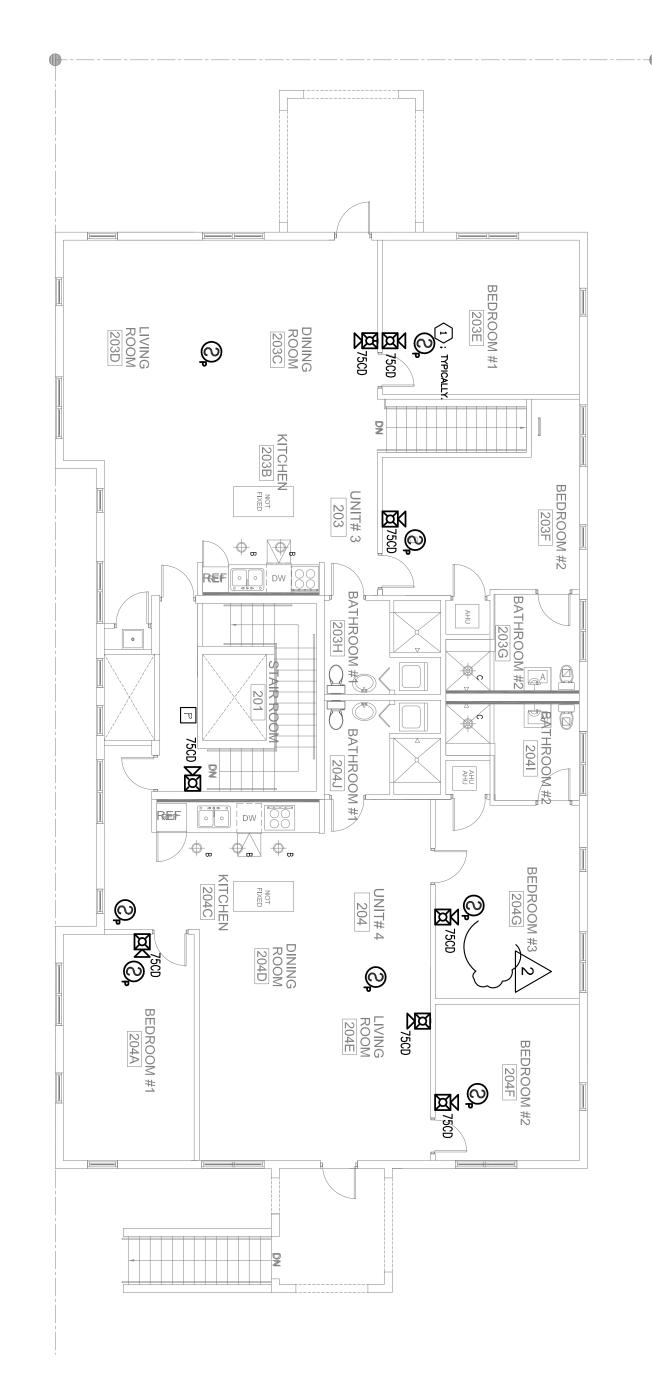

TAL.

KIBE ALL WORK
FION OF THE
TALL ALL FIEMS
WITHOUT
DIE OF WORK
IN THE EVENT OF
UMENTS, THAT
JERAL

AL { SHALL ING ANY AND REPORT

DOOR TO SWING OUT

DOOR

90"

⊚ □

CONTROL PANEL

М

STROBE

HORN/LIGHT

ALARM BELL

ထ္

TYPICAL WALL ELEVATION
N.T.S.


F 2

FIRE ALARM SECOND FLOSCALE: 1/8"=1'-0"

OOR PLAN

FINISHED

FLR.

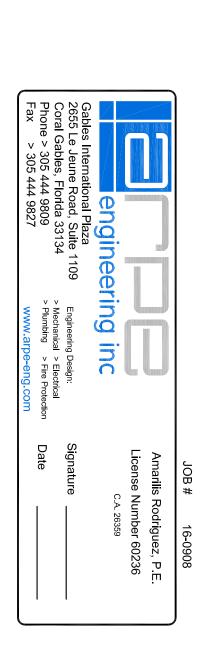

CHECKED BY : A.R. SHEET NO :
DRAWN BY : AR
SCALE: AS SHOWN

© 2016 BY CDS

FIRE ALARM
GROUND + SECOND
FLOOR PLAN WESLEY ART CASTELLANOS ORIDA ARCHITECT LICENSE AR 96133 CT NO: 2016-18