





ArchEvoke Studio, LLC.  
 1433 Forestedge Blvd,  
 Oldsmar, FL 34677  
 C:352-665-6117  
 RMolloy@ArchEvoke.com

**GROW  
 HEALTHY  
 DISPENSARY  
 - TEQUESTA**

19510 US-1  
 TEQUESTA, FL 33469

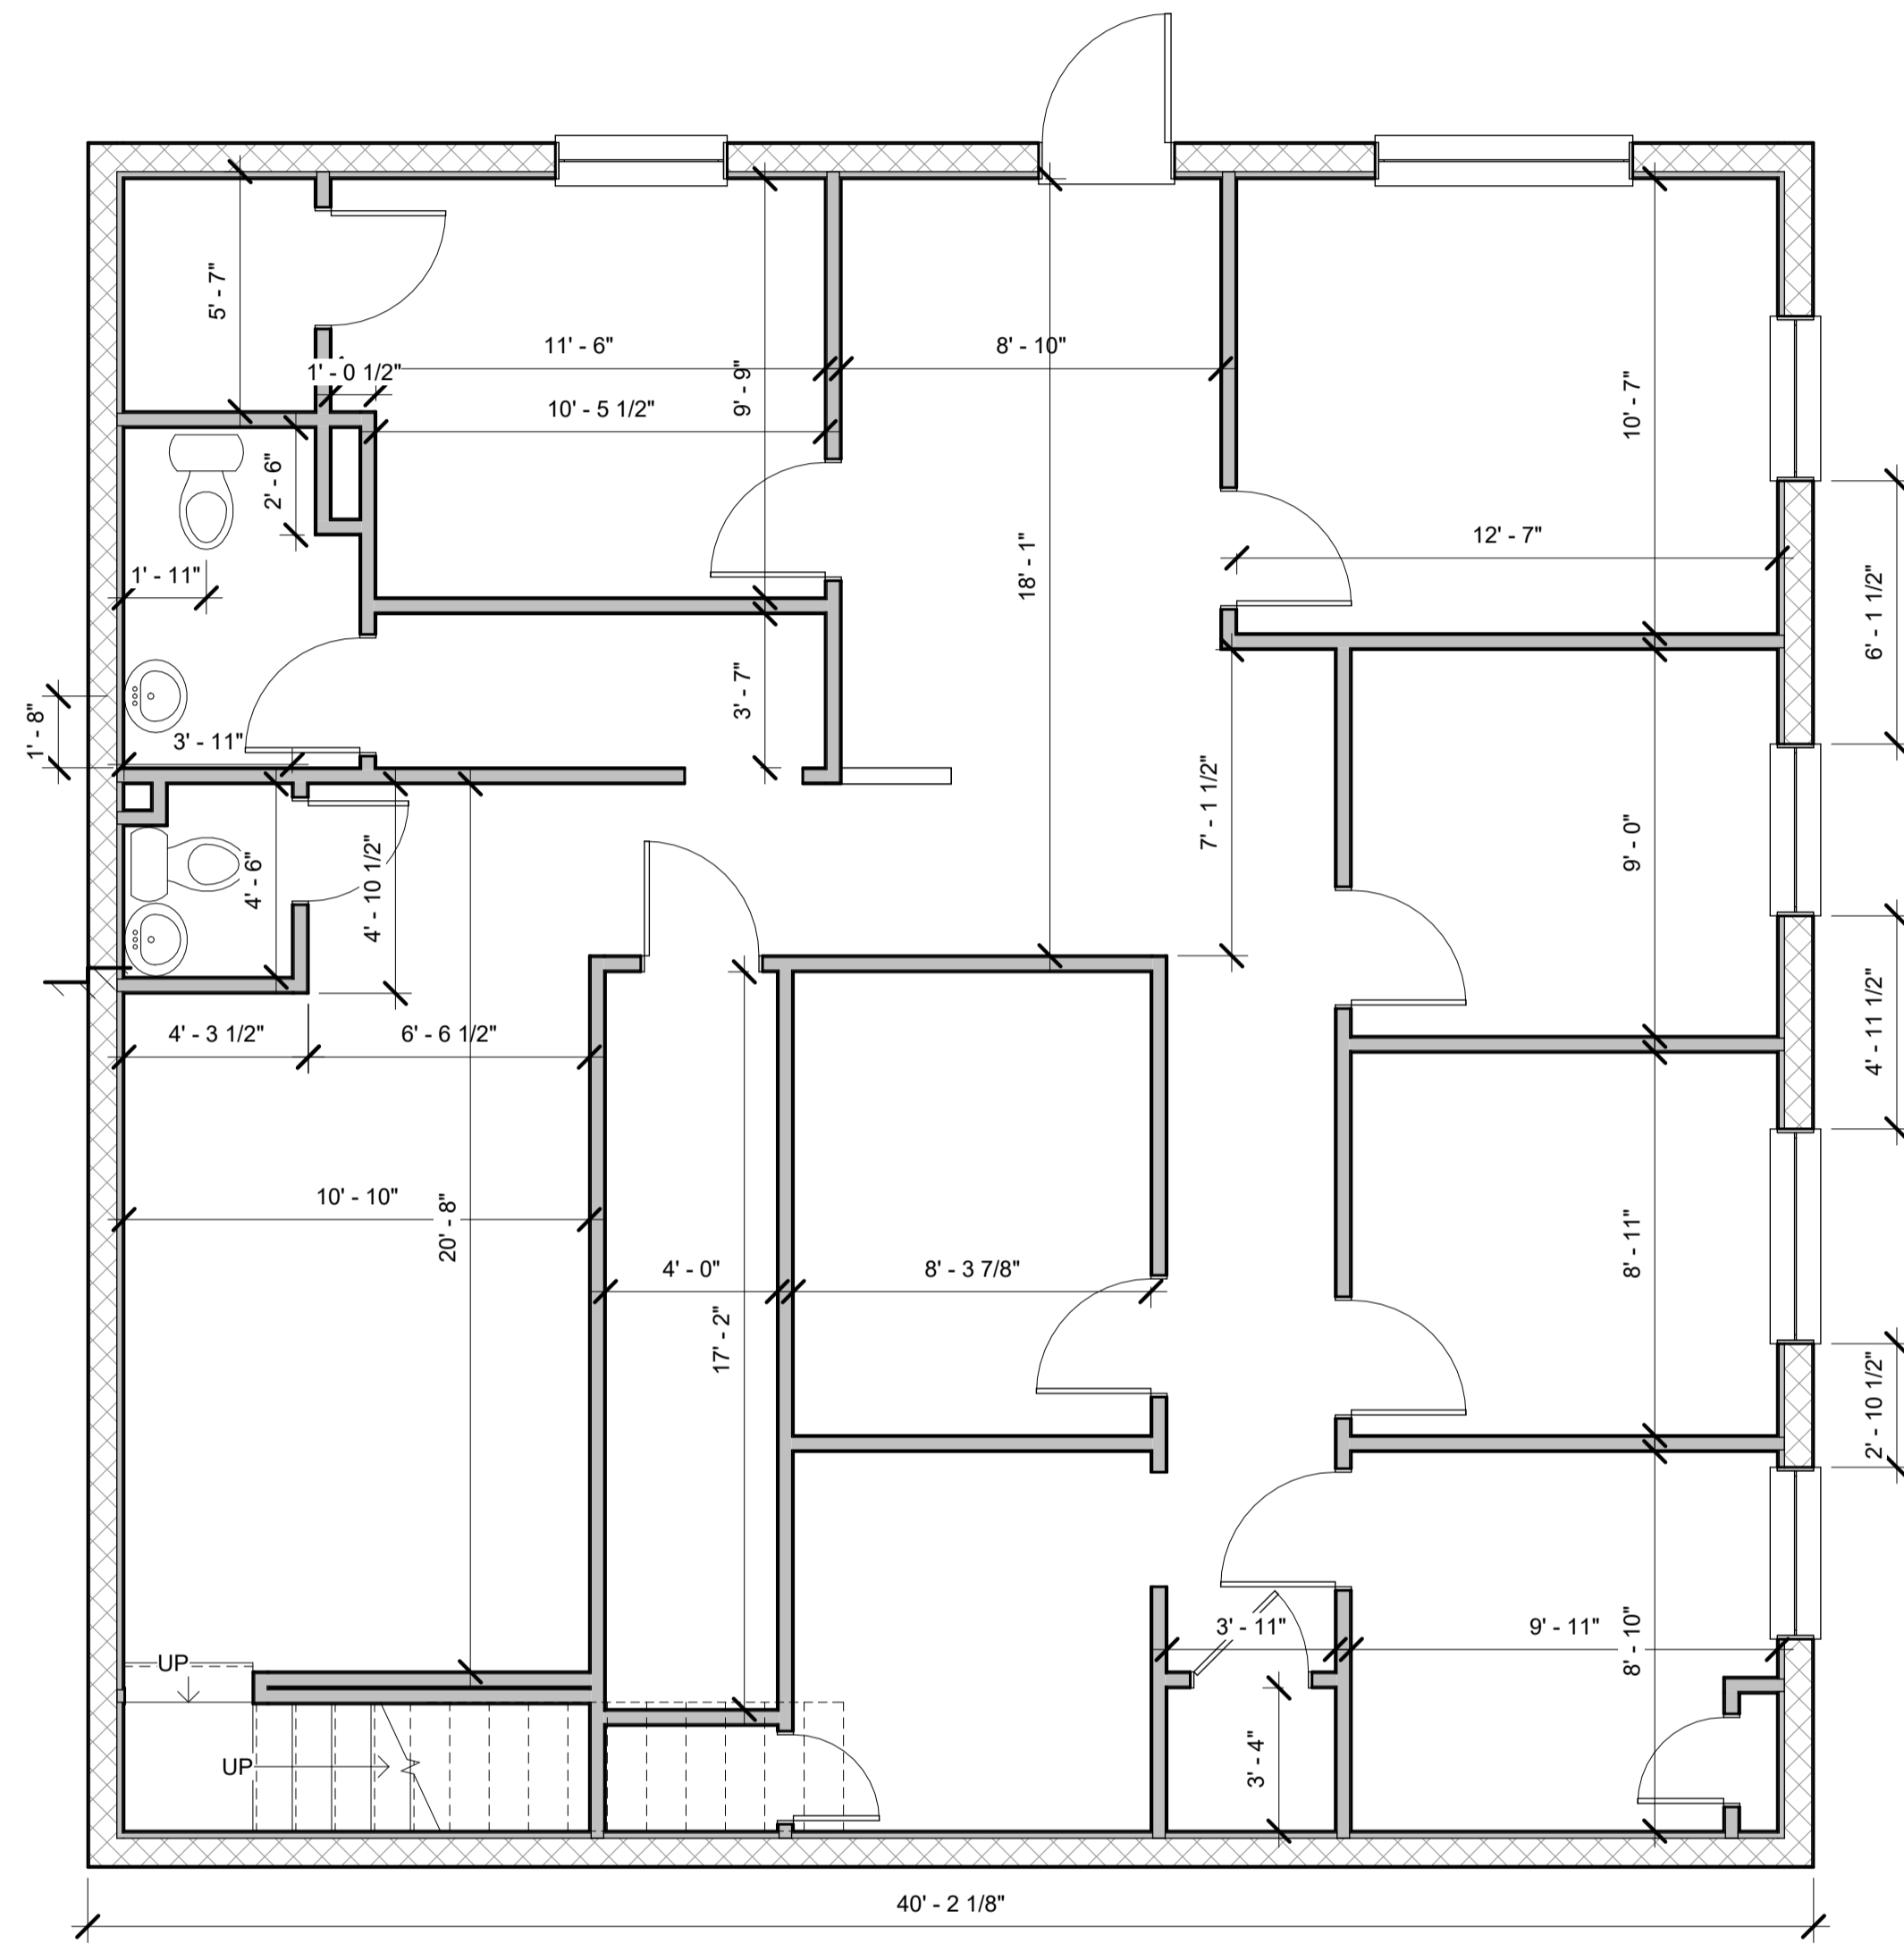

① **FIRST FLOOR PLAN**  
 1/4" = 1'-0"

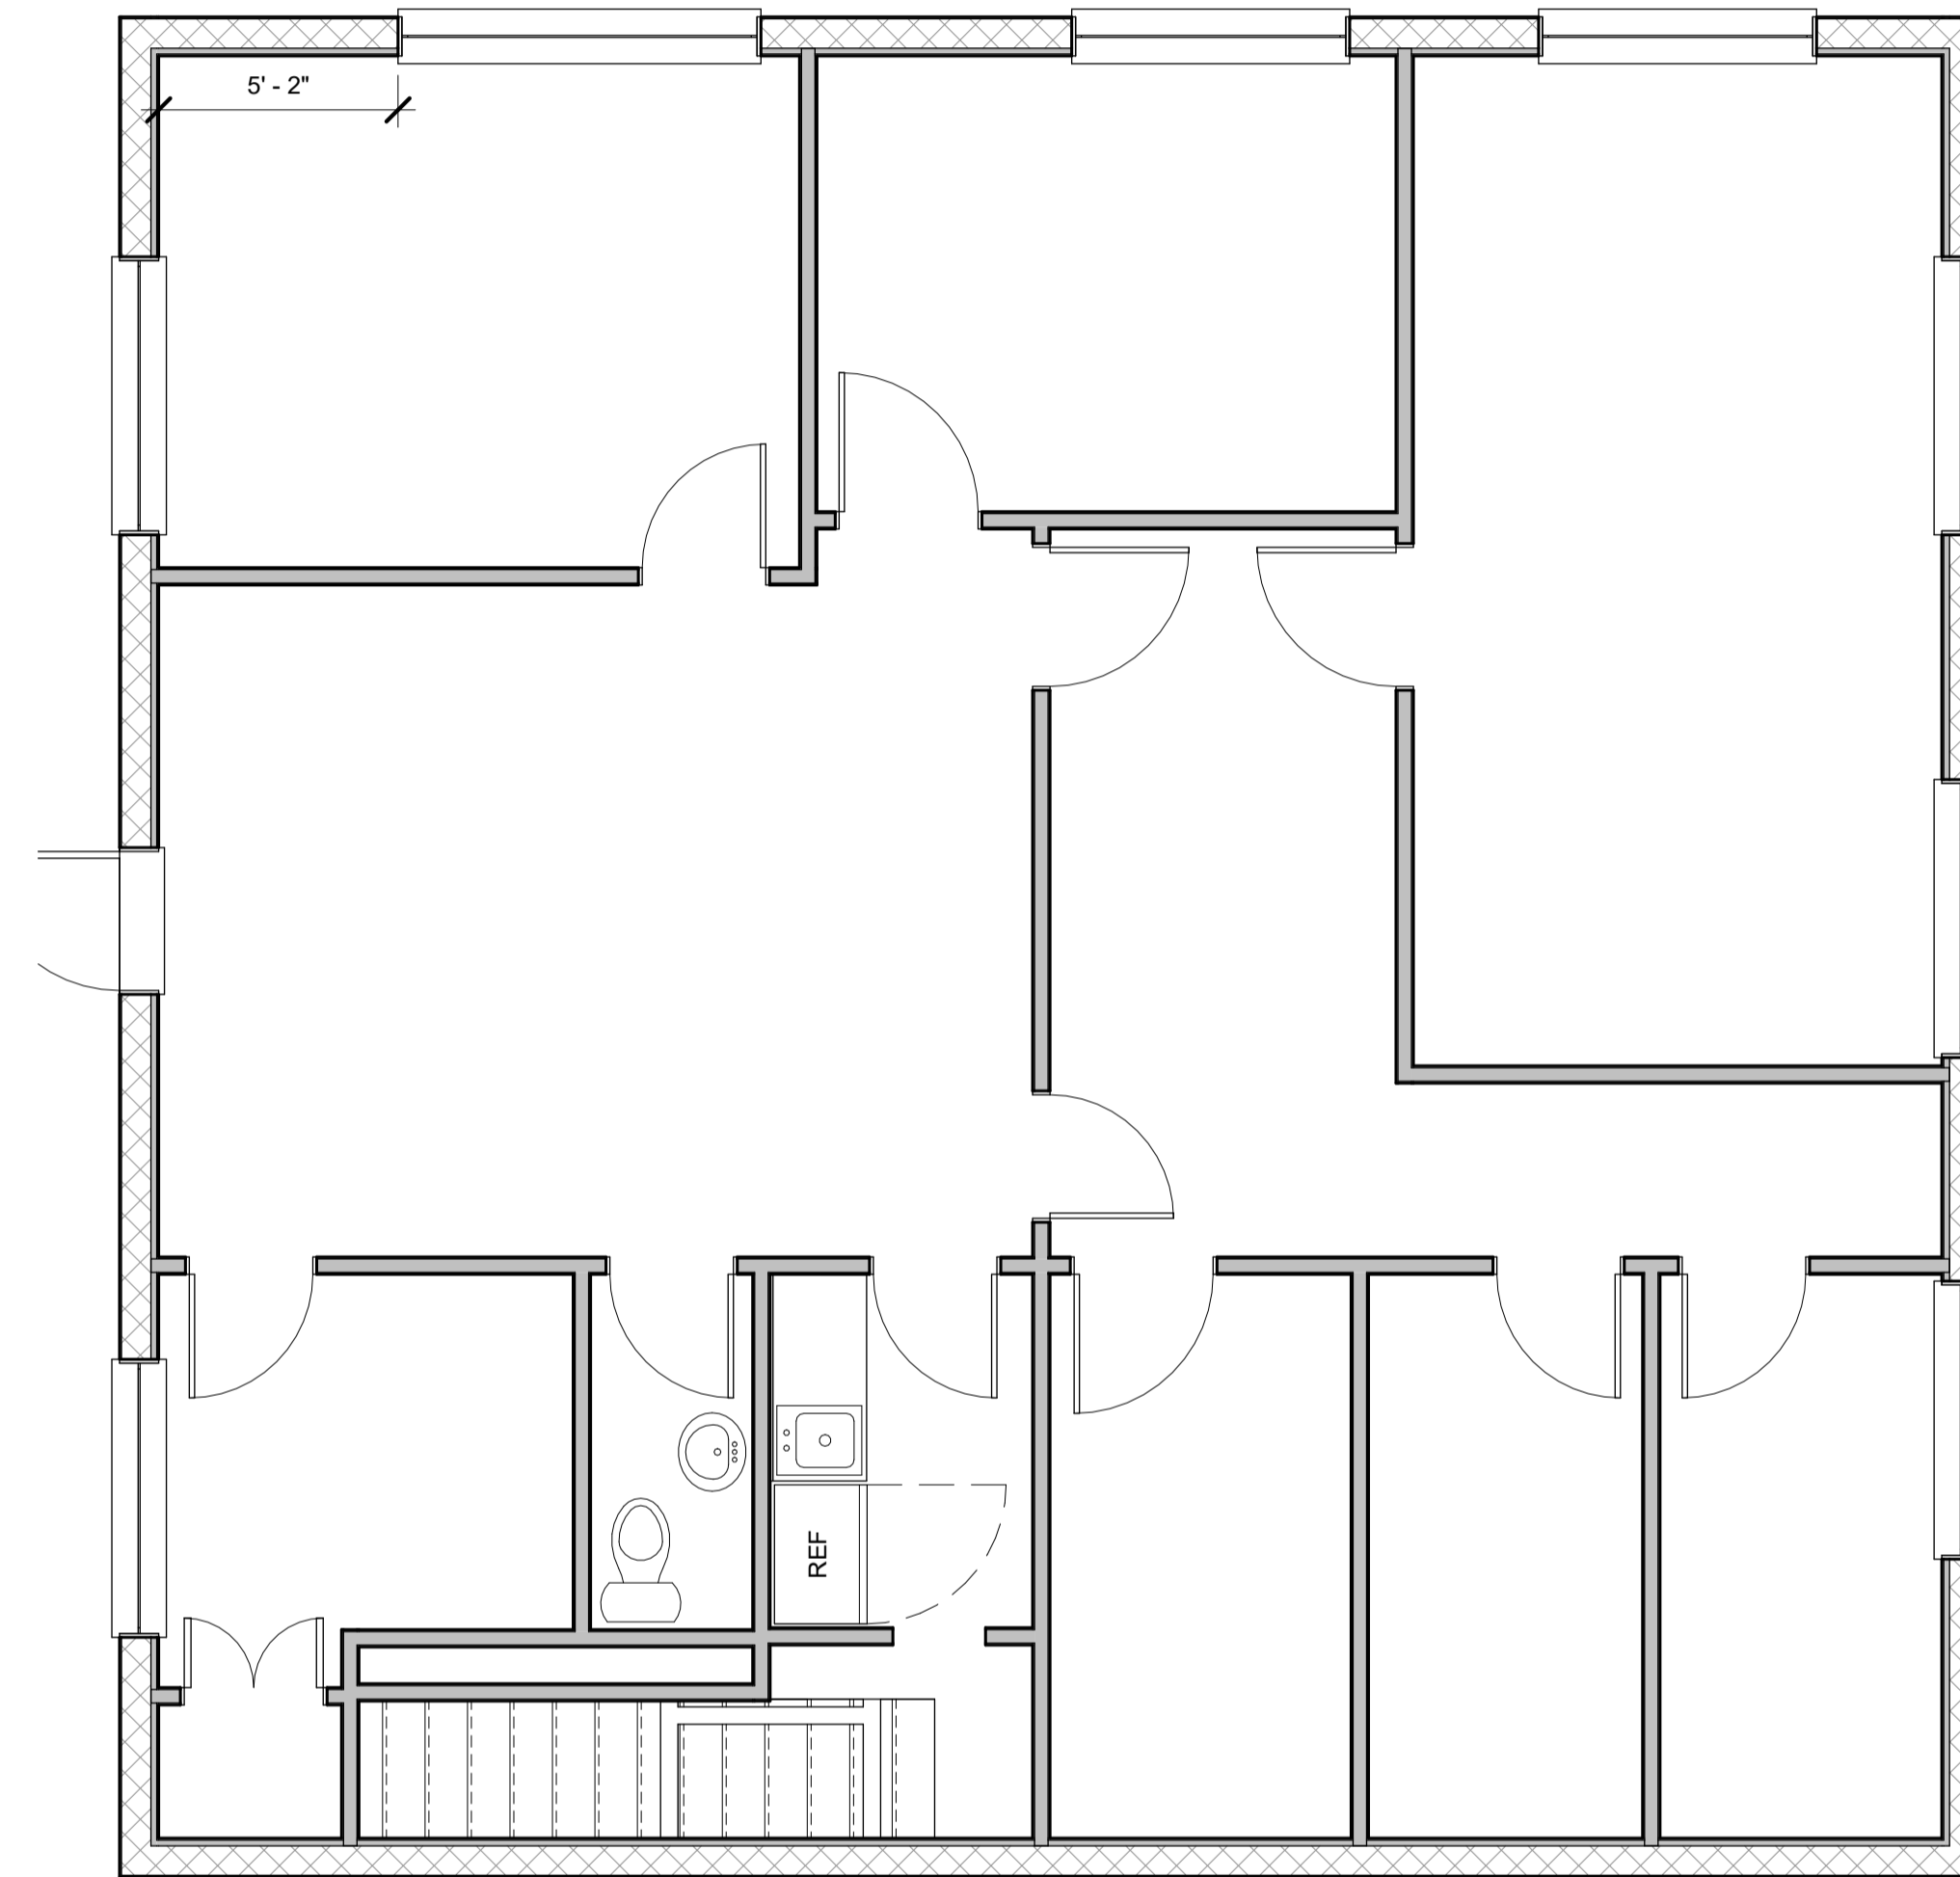

② **2ND FLOOR PLAN**  
 1/4" = 1'-0"

**NO. DATE DESCRIPTION**

NO.	DATE	DESCRIPTION

DATE 12/20/24

SCALE NTS

DRAWN Author

CHECKED Checker

RCM # 2024-128

© 2023

OWNERSHIP AND USE OF THESE DOCUMENTS & SPECIFICATIONS AS INSTRUMENTS OF SERVICE ARE AND SHALL REMAIN THE PROPERTY OF THE ARCHITECT WHETHER THE PROJECT THEY ARE MADE FOR IS EXECUTED OR NOT. THEY SHALL NOT BE USED BY THE OWNER OR OTHERS ON OTHER PROJECTS OR FOR ADDITIONS TO THIS PROJECT BY OTHERS, EXCEPT BY AGREEMENT IN WRITING AND WITH APPROPRIATE COMPENSATION TO THE ARCHITECT.

**GROUND LEVEL -  
 FLOOR PLAN**

SCHEMATIC DESIGN

**A201**