

Studio NA

LOCATION:

Orlando, Florida

CONTACTS:

Studio NA

NOTES:

REVISIONS:

NO.	DESCRIPTION	DATE
1	Revision 1	2017-04-01

CLIENT NAME:

Jonathan Tran

PROJECT NAME:

TBD

SHEET NUMBER:

A150

SHEET NAME:

TBD

PROJECT NUMBER:

FV247

DATE:

16/4/24

CHECKED BY:


Author

DRAWN BY:

Checker

SCALE:

3/8" = 1'-0"

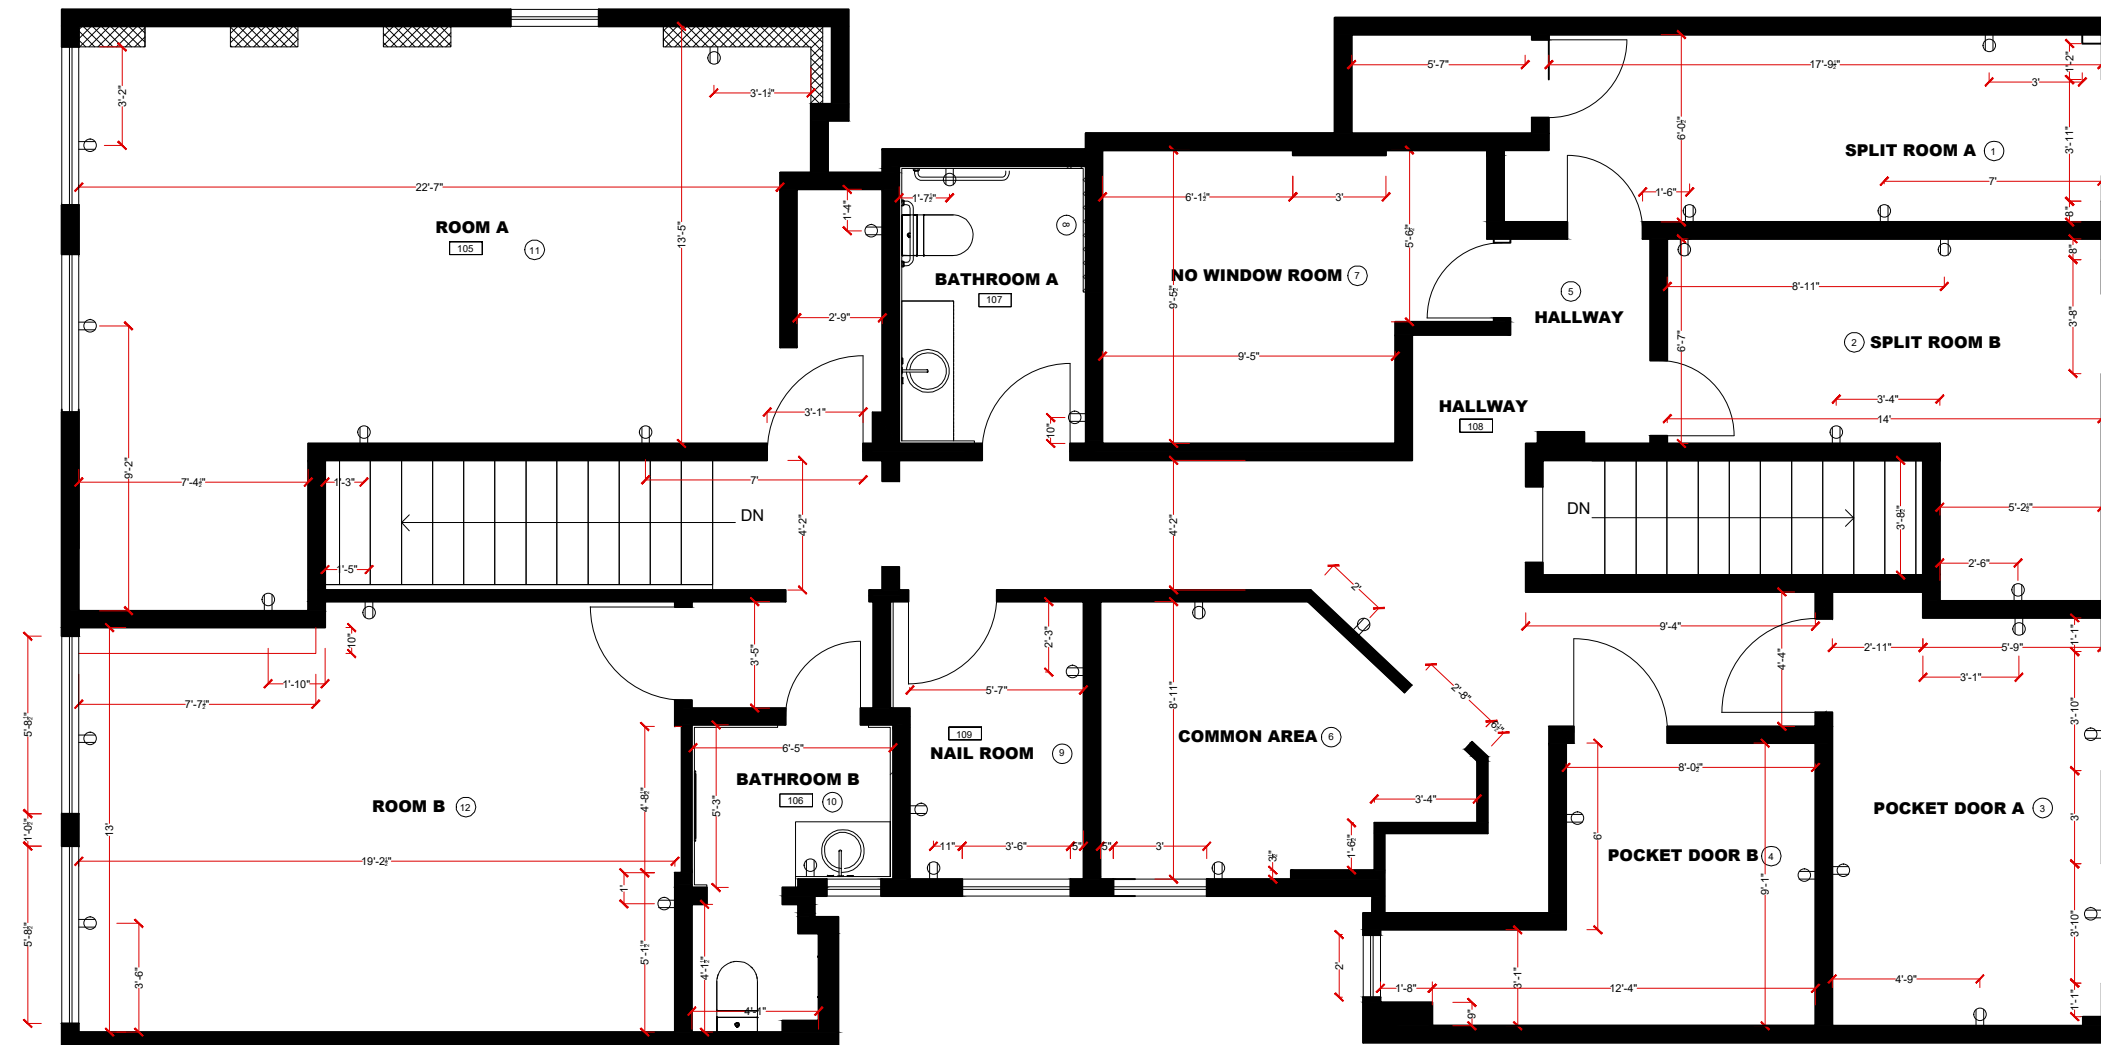

FLOOR PLAN NEW NOTES	
NO.	DESCRIPTION
1	SPLIT ROOM A
2	SPLIT ROOM B
3	POCKET DOOR A
4	POCKET DOOR B
5	HALLWAY
6	COMMON AREA
7	NO WINDOW ROOM
8	BATHROOM A
9	NAIL ROOM
10	BATHROOM B
11	ROOM A
12	ROOM B

1 FLOOR PLAN
A160 3/8" = 1'-0"