


HISTORIC ELIZABETH BISHOP HOUSE
PHASE THREE - RENOVATIONS
 624 WHITE STREET
 KEY WEST, FLORIDA
 KEY WEST LITERARY SEMINAR

410 Angela Street
 Key West, Florida 33040
 Telephone (305) 296-1347
 Facsimile (305) 296-2727
 Florida License AAC002022

Bender & Associates
ARCHITECTS
 p.a.

Project No: 2233
PROPOSED FLOOR PLANS
 Date: 1/3/23

A1.1
 5 OF 33

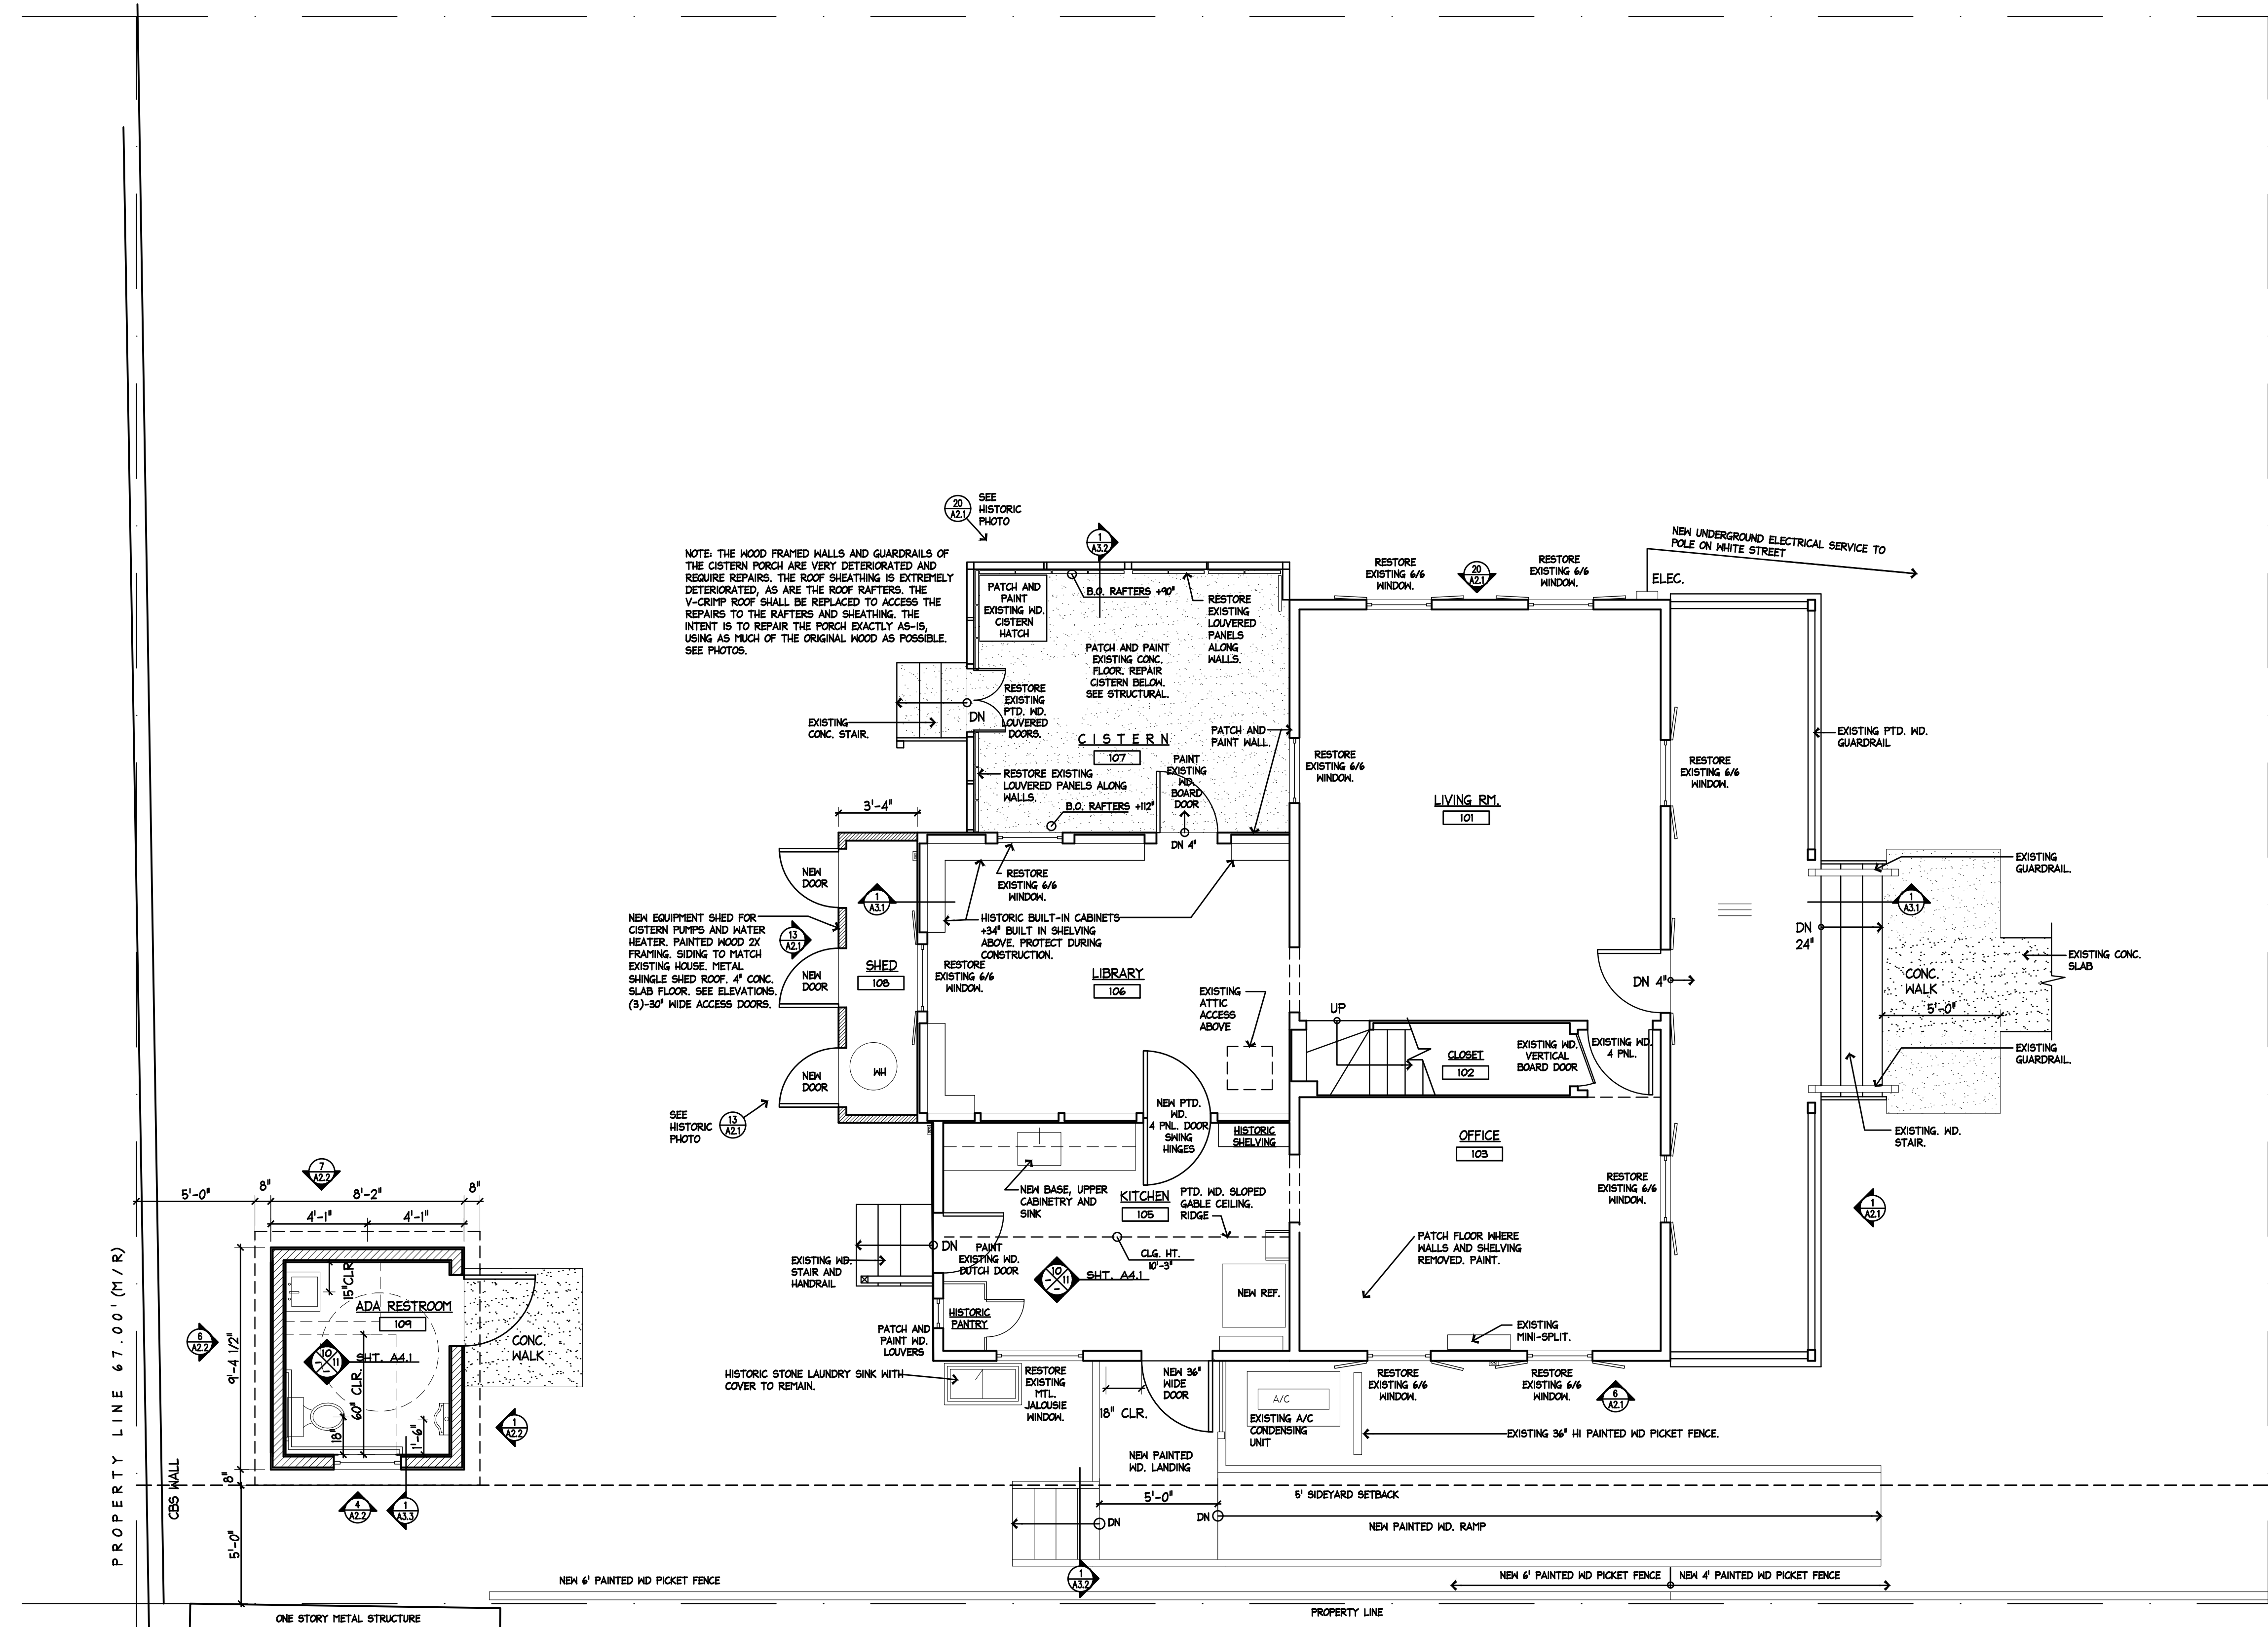

FIRST FLOOR PLAN - ACCESSIBILITY OPTION ONE
 NOTE: VARIANCE REQUIRED.
 SCALE: 1/4"=1'-0"

