



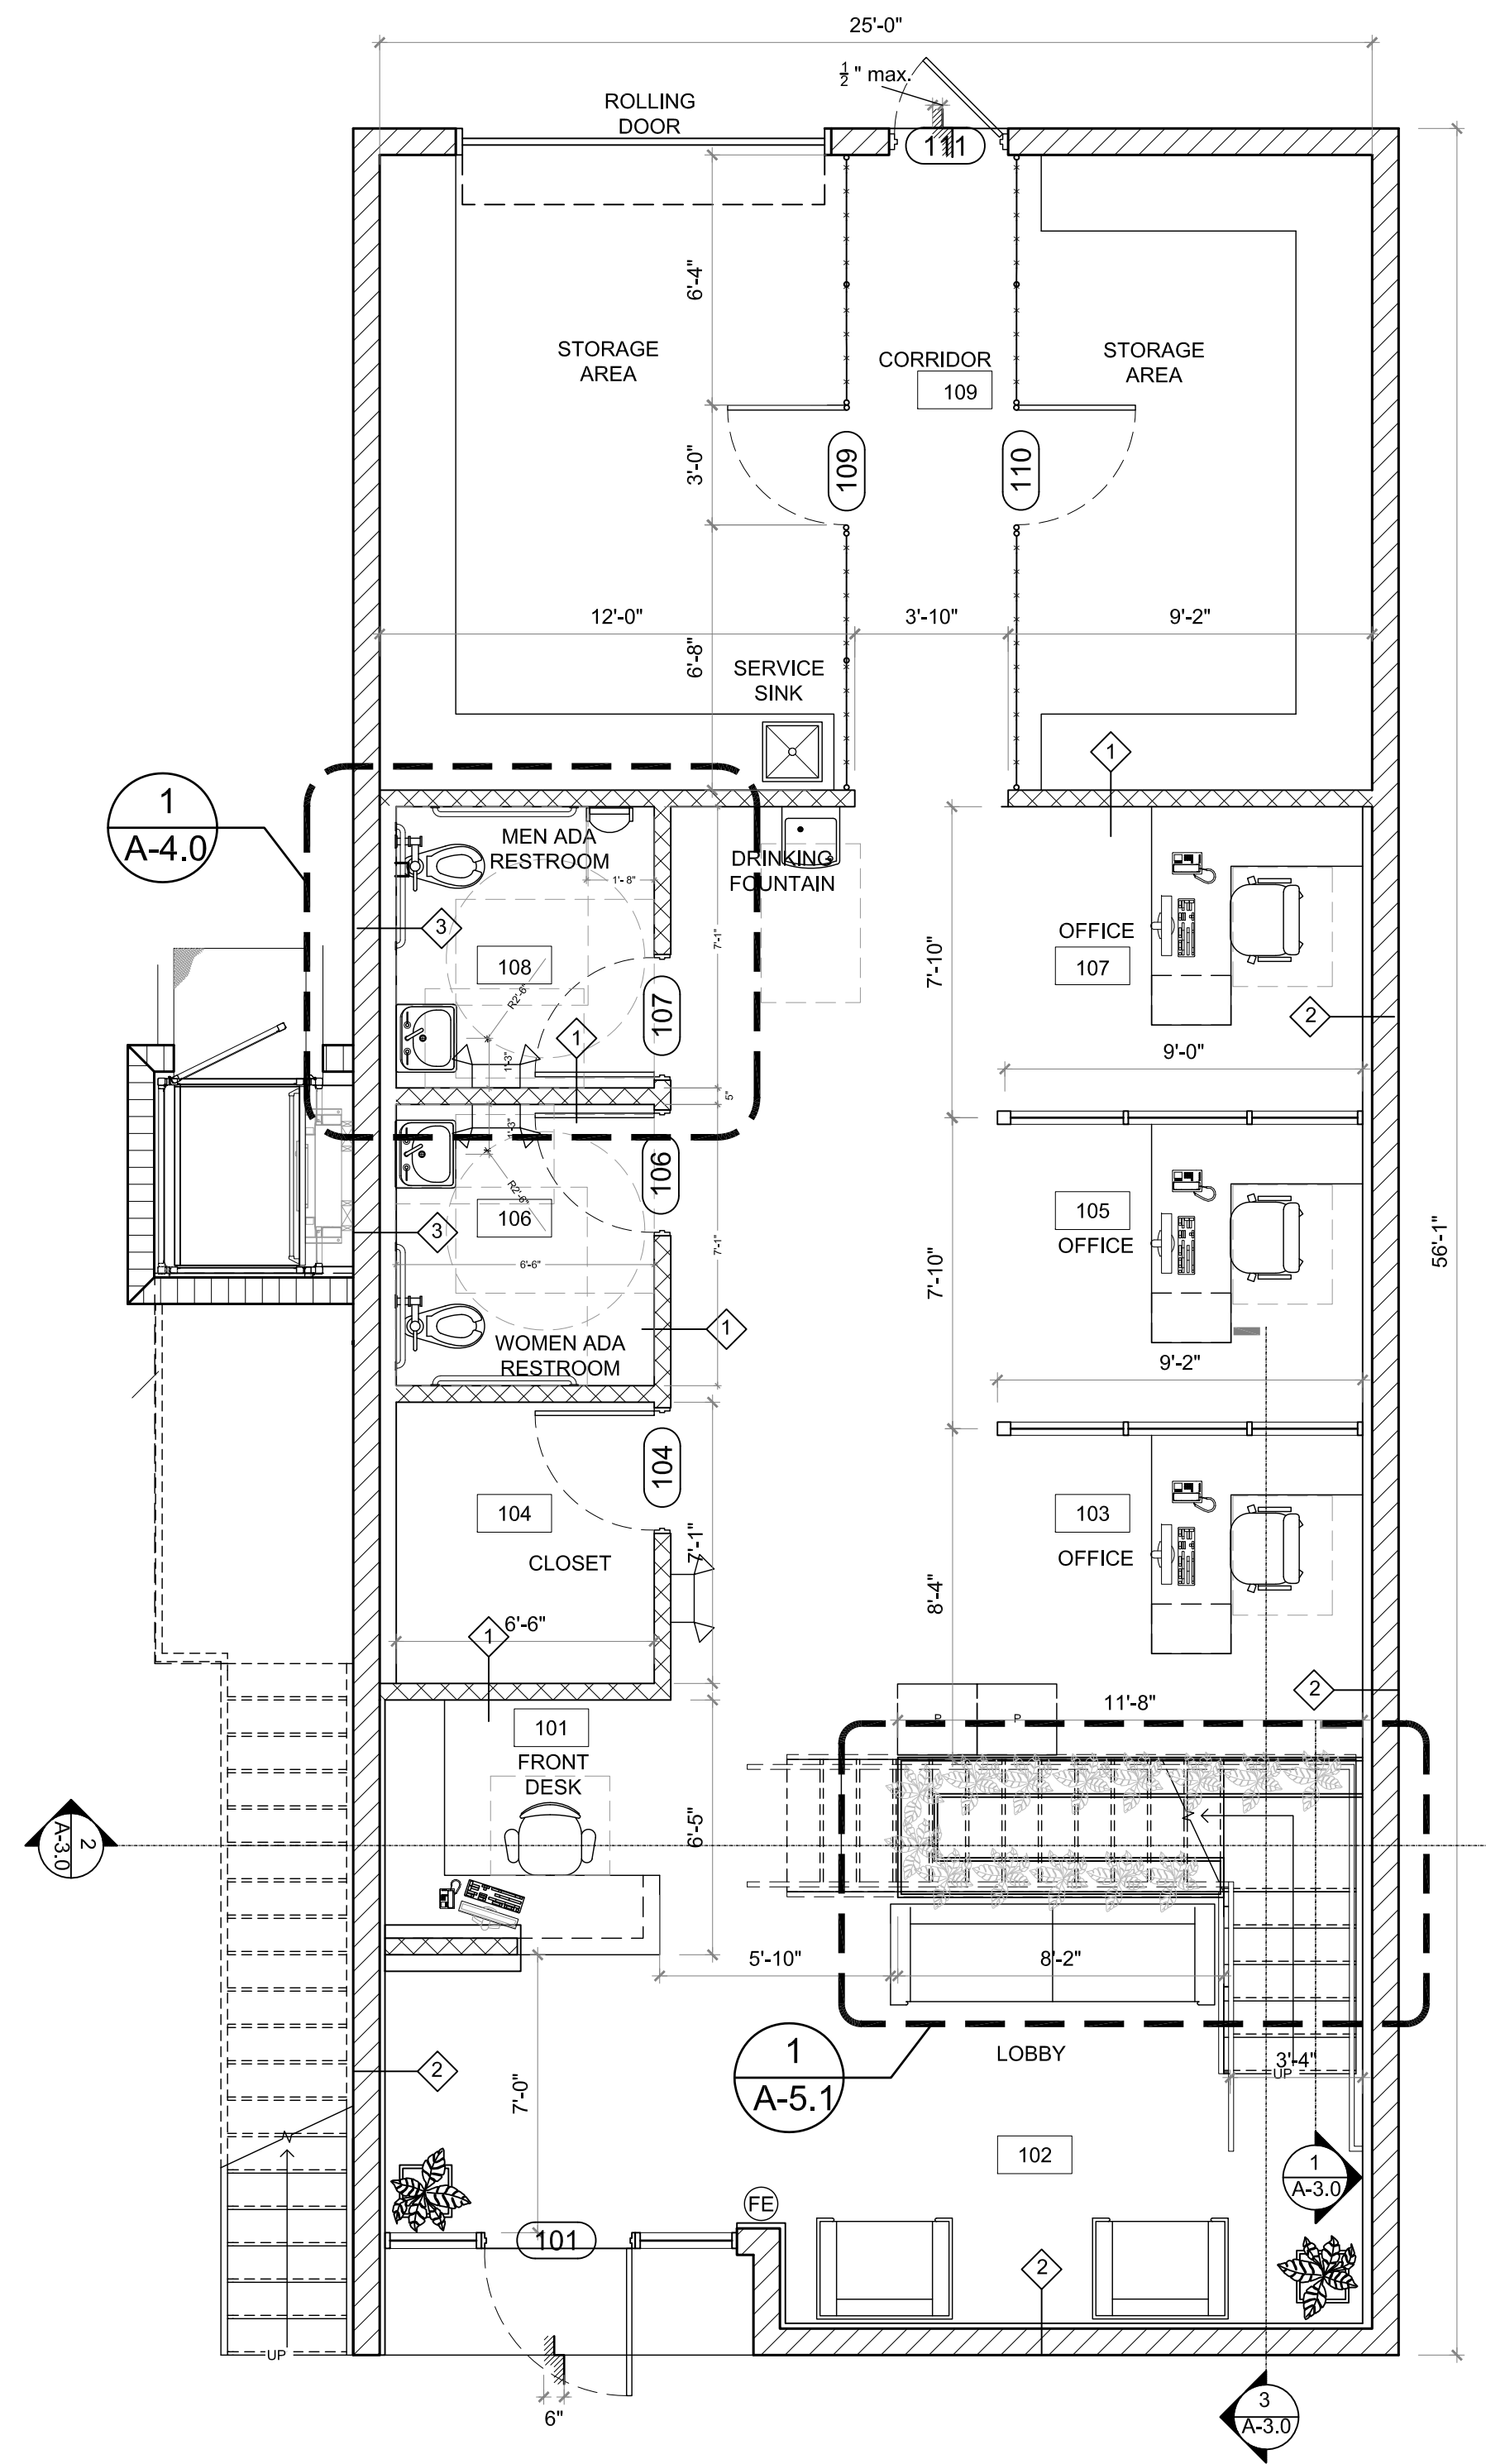

PROPOSED GROUND FLOOR PLAN
SCALE: 1/4" = 1'-0"

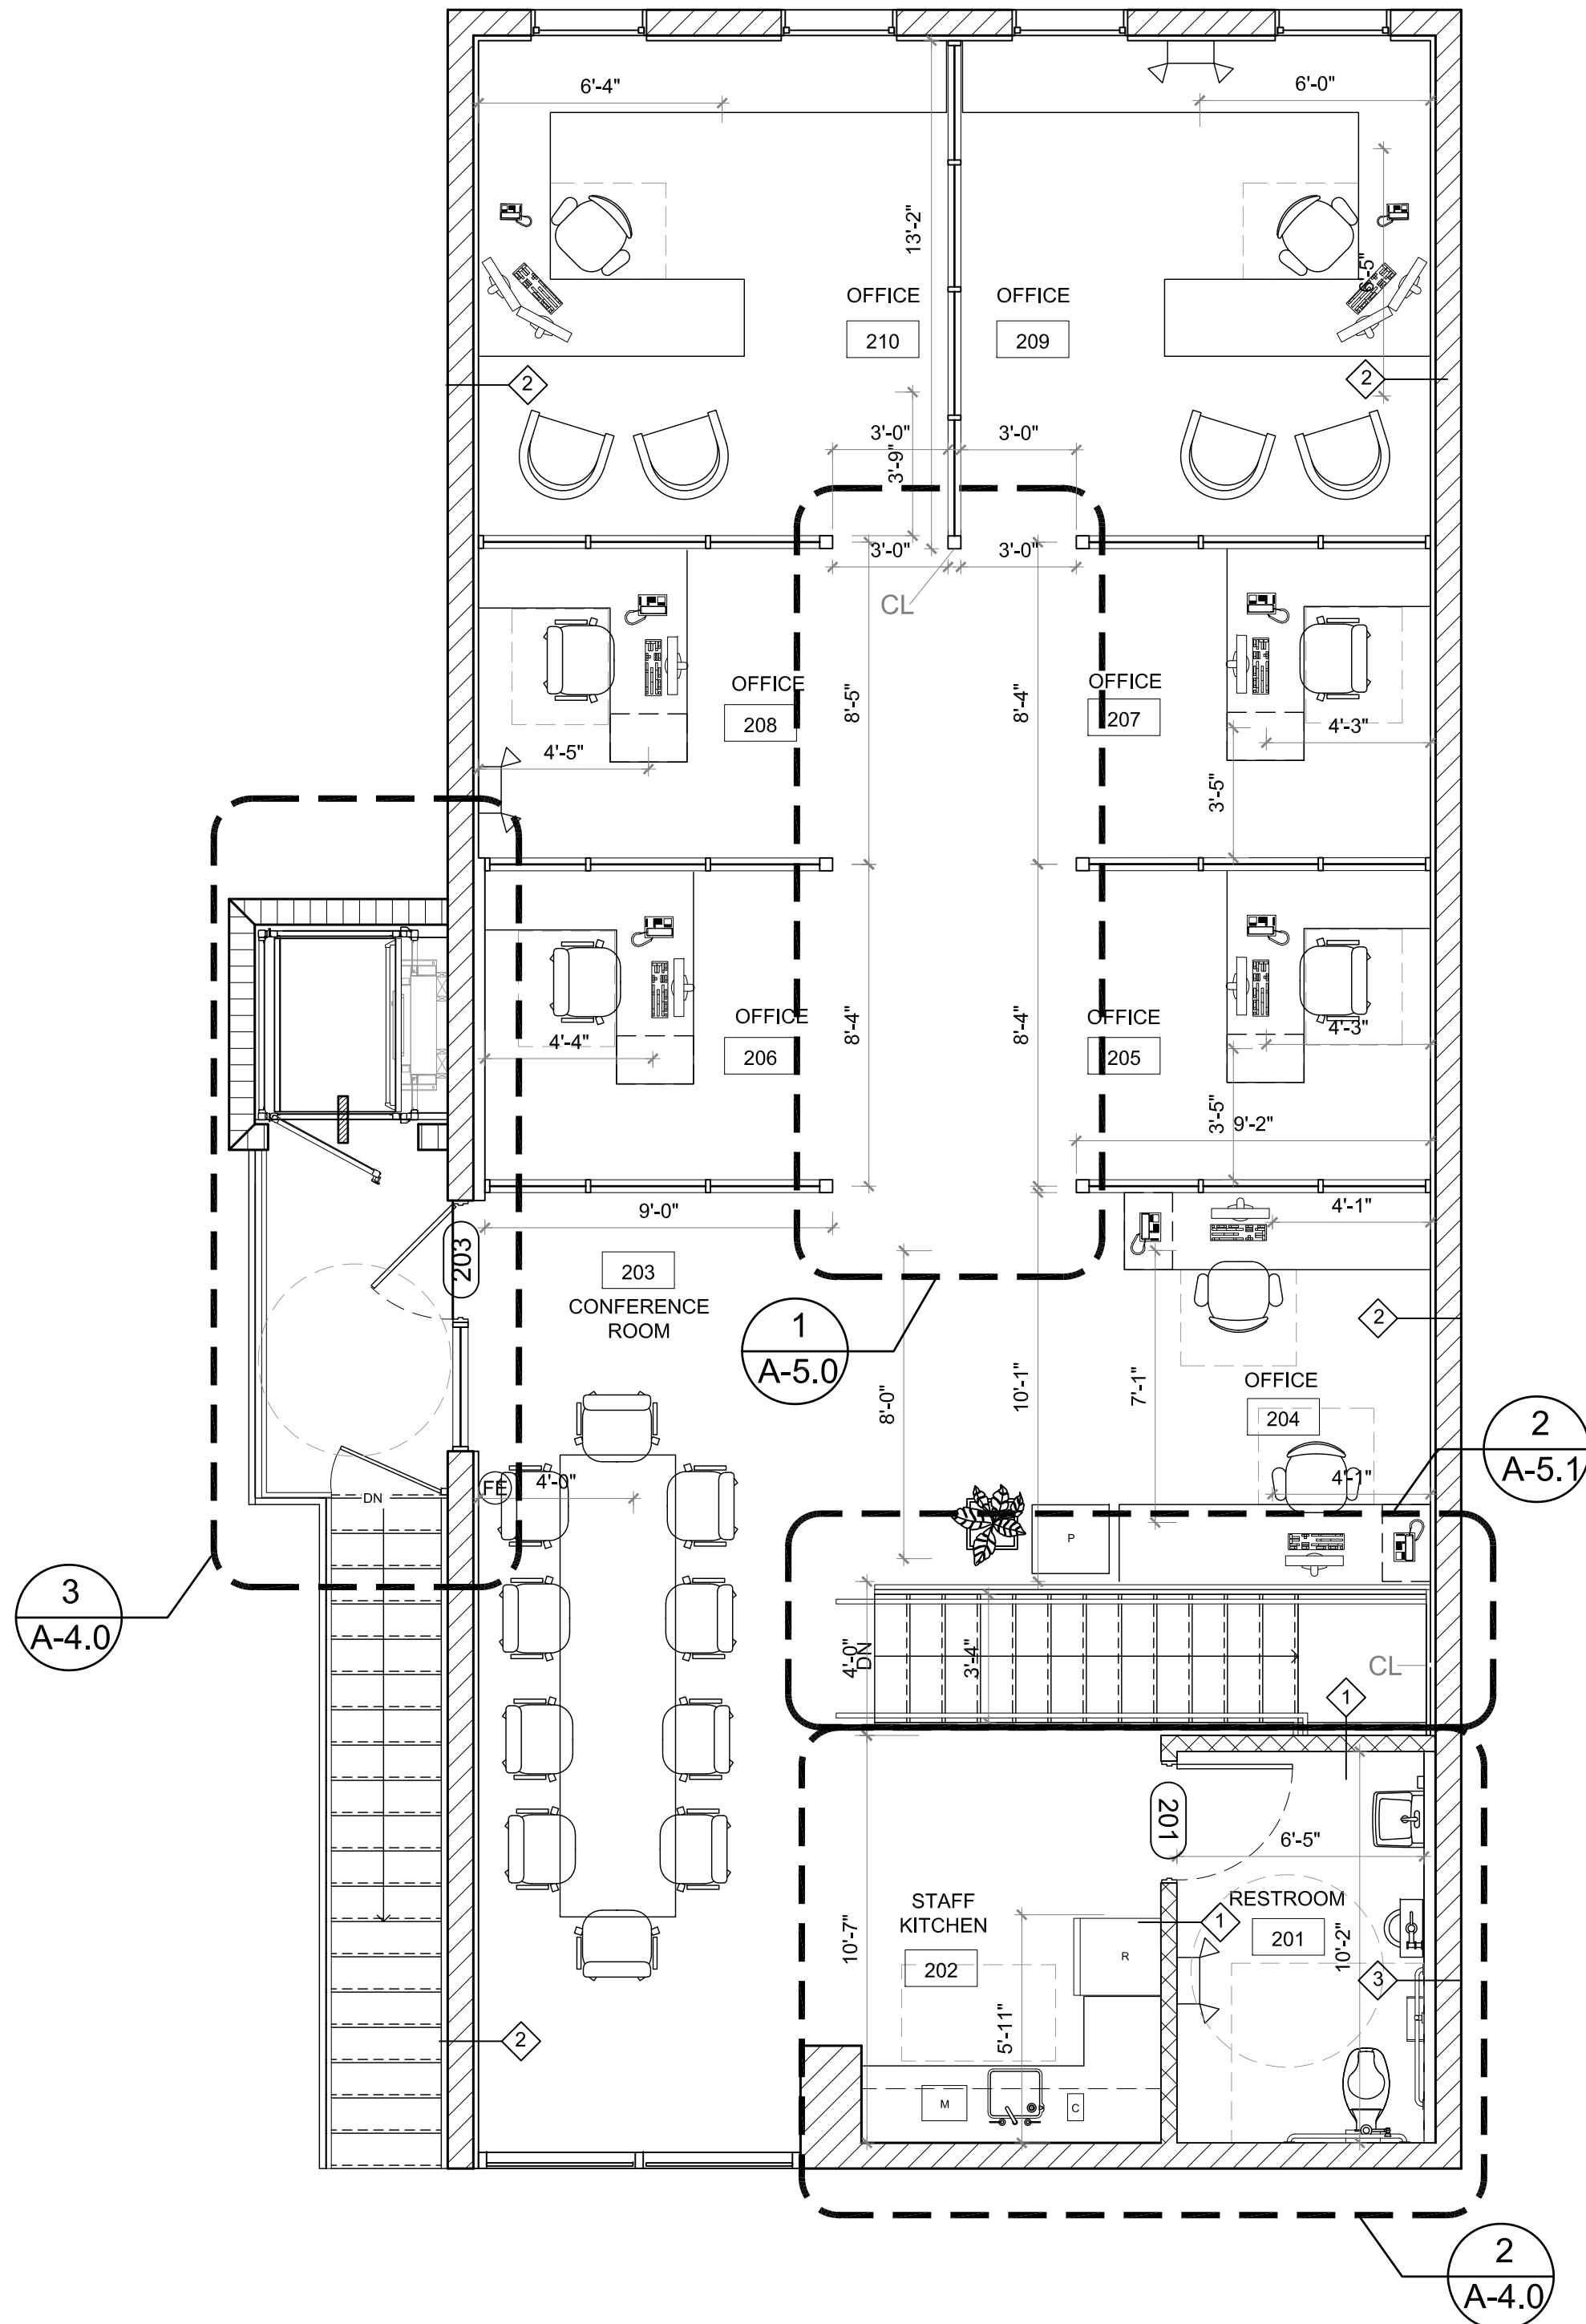

PROPOSED SECOND FLOOR PLAN
SCALE: 1/4" = 1'-0"

PROPOSED LEGEND FLOOR PLAN

	EXISTING COLUMN TO REMAIN
	EXISTING 8" CMU WALL TO REMAIN
	EXISTING PARTITION TO REMAIN
	NEW INTERIOR GWB WALL
	NEW 1 HR FIRE RATED PARTITION
	EXISTING 1 HR FIRE RATED PARTITION
	NEW DOOR, FRAME AND HARDWARE WITH DOOR TAG
	NEW STOREFRONT
	WALL TYPE
	ELEVATION
	ROOM NUMBER
	NEW WORK KEY NOTE SYMBOL

1st FLOOR - ROOM'S AREAS

ROOM NUMBER	ROOM NAME	SQUARE FOOTAGE
101	FRONT DESK	51.5
102	LOBBY	142
103	OFFICE	70
104	CLOSET	46
105	OFFICE	70
106	ADA RESTROOM	46
107	OFFICE	70.5
108	ADA RESTROOM	46
109	STORAGE	400

2ND FLOOR - ROOM'S AREAS

ROOM NUMBER	ROOM NAME	SQUARE FOOTAGE
201	RESTROOM	55
202	STAFF KITCHEN	52.4
203	CONFERENCE R.	168
204	OFFICE	94
205	OFFICE	72.5
206	OFFICE	72.5
207	OFFICE	74
208	OFFICE	74
209	OFFICE	156
210	OFFICE	157

red design group
architecture . interiors . planning

red design group LLC
1000 south red road, suite 202
west miami, FL 33144
t.305.392.0024
AA 26000820, IB 26000657
rdg@reddesigngroup.net

CONSULTANTS

Structural Engineer
U.S. Structures, Inc.
Jose A.Toledo
4444 SW 71st Street
Miami, Florida 33155
305.665.4555
Fax: 305.665.5522
Florida Registration
No. 49450

Island Coconut
Grove
2950 SW 28 Lane
Miami Florida, 33133
copyright red design group, L.L.C. 2022

Seal:

Eduardo H. Muhina, AR 0014862

Revisions		
NUMBER	ISSUE	DATE
1	PERMIT SET	05-20-22
2	REVISION 1 BLDG DPT COMT.	06-27-22
3	REVISION 2 BLDG DPT COMT.	09-20-22
3	REVISION 3 BLDG DPT COMT.	10-11-22


Sheet Information

Date	05-20-22
RDG Job Number	21038
Scale	AS SPECIFIED
Drawn	NM
Checked	KM
Approved	EHM
Title	


DIMENSION AND TAG
FLOOR PLAN

Sheet


A-1.0

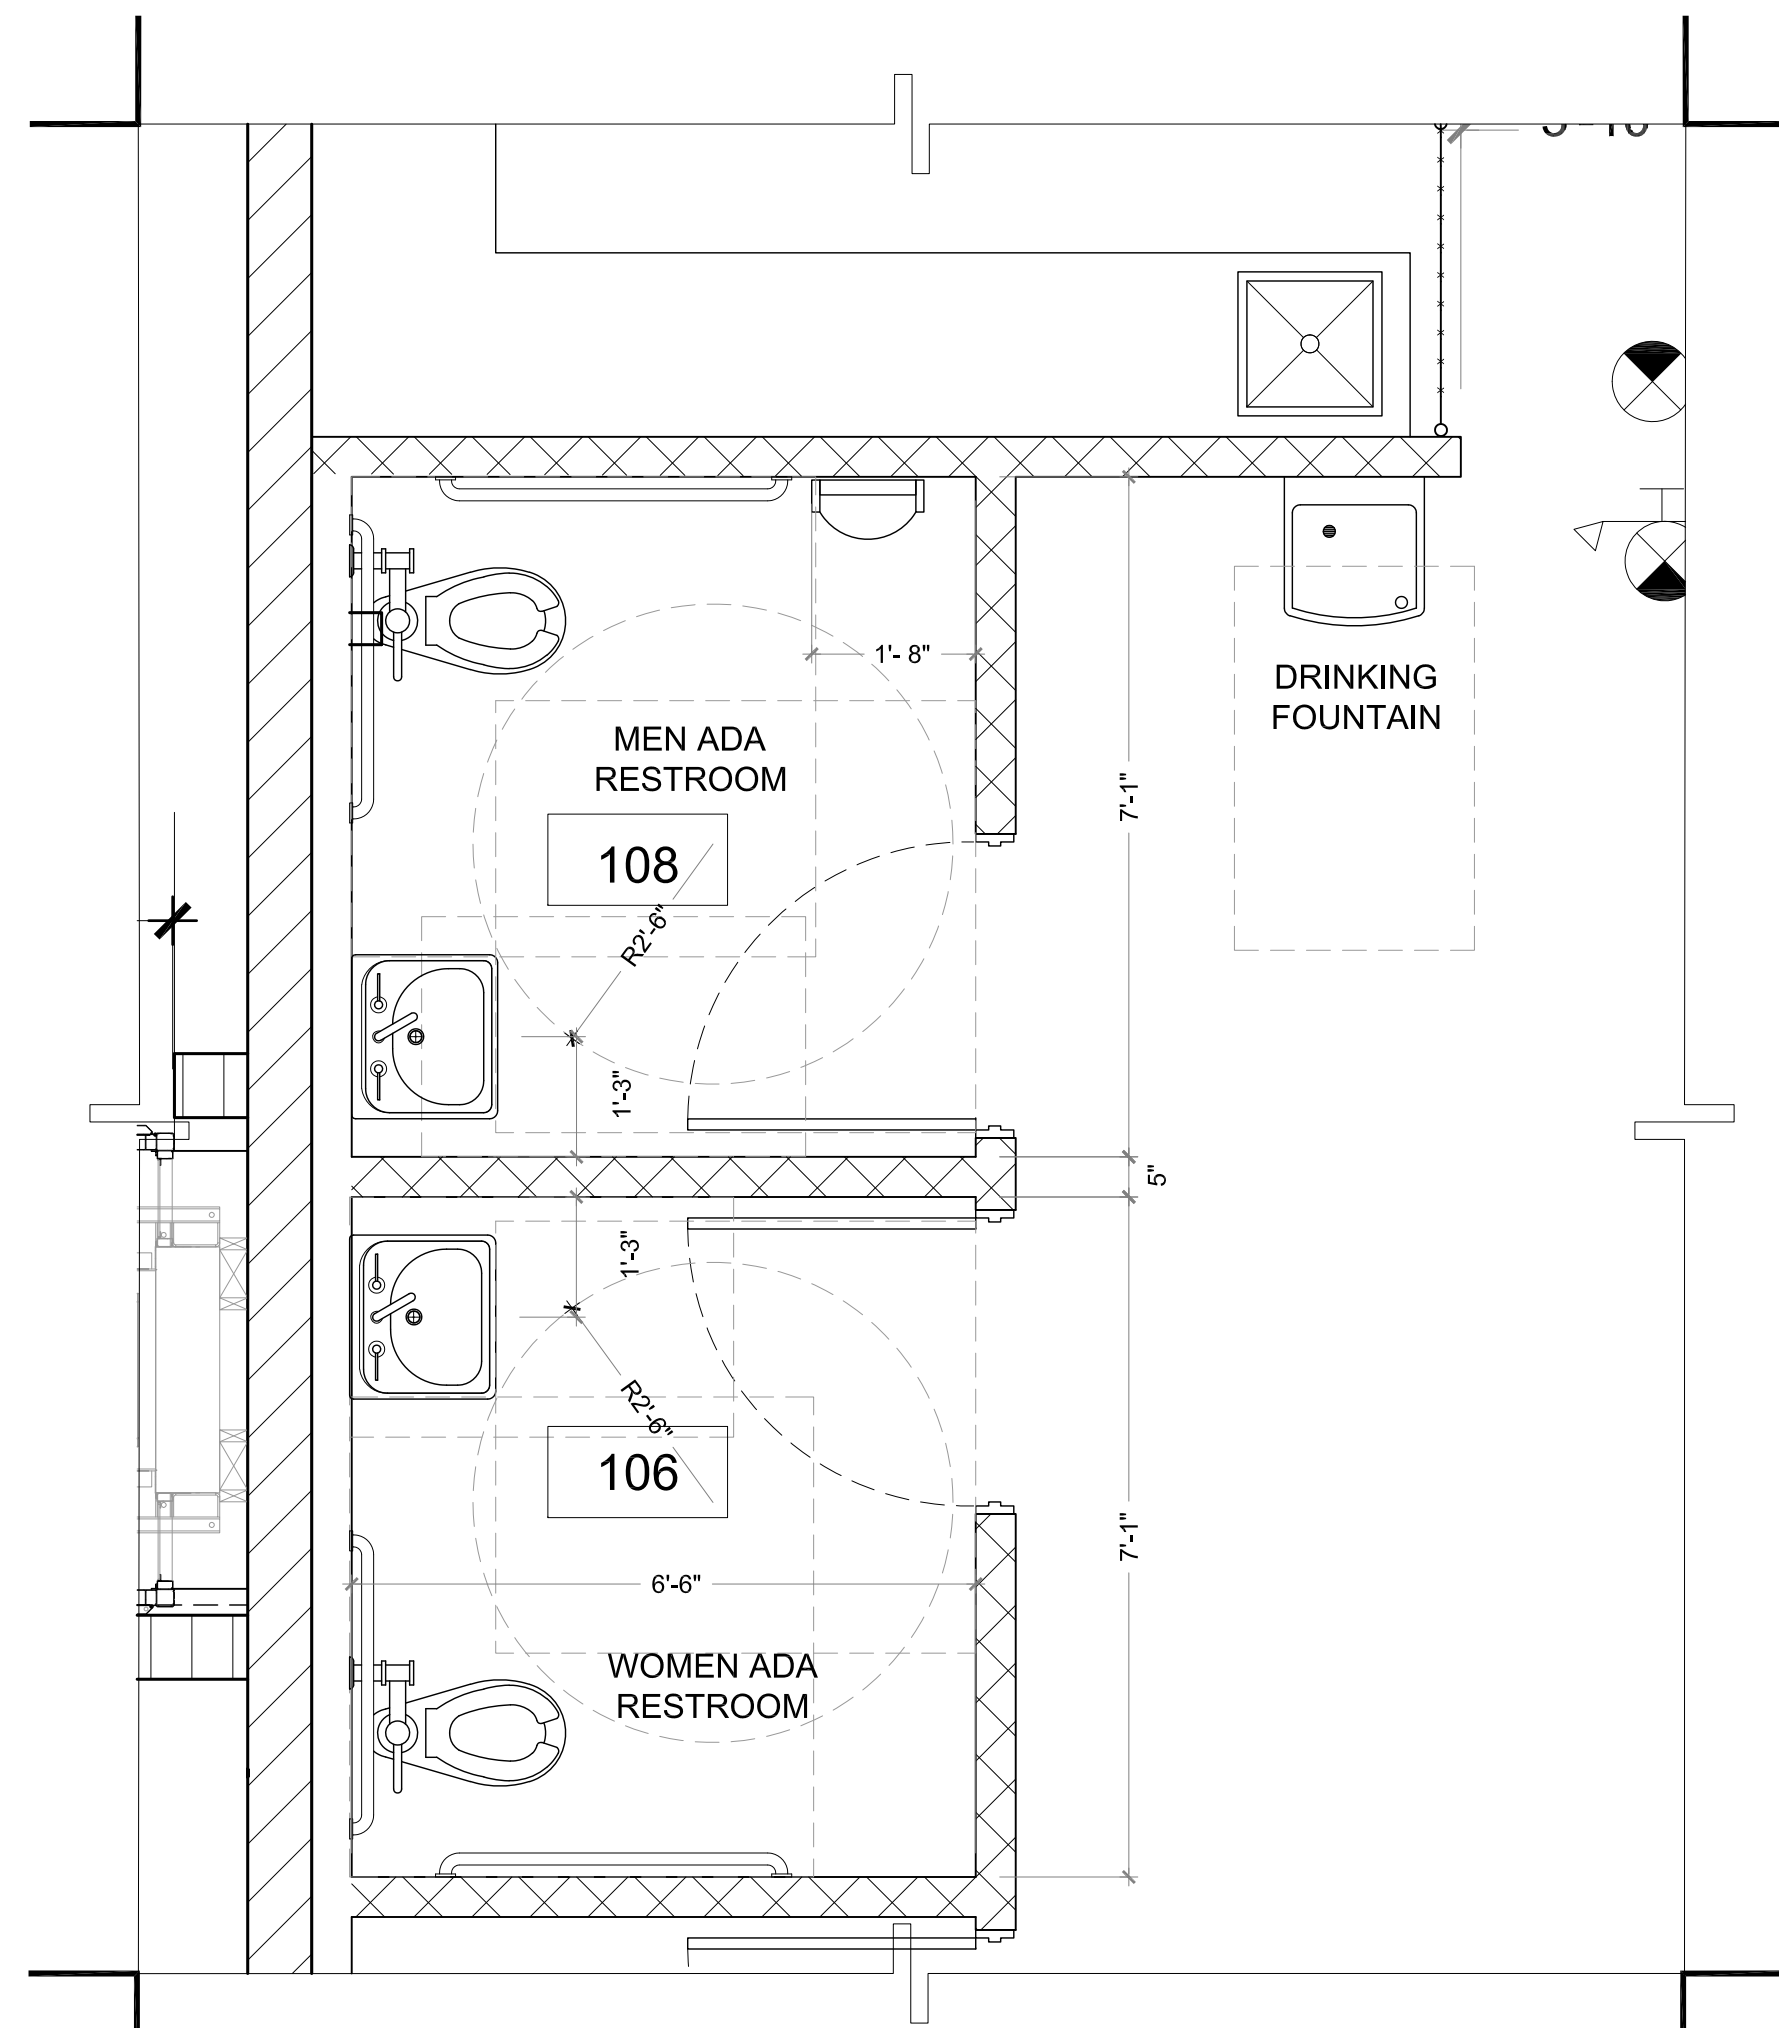


1 ENLARGED PARTITION & DIMENSIONS FLOOR PLAN
SCALE: 1/2" = 1'-0"

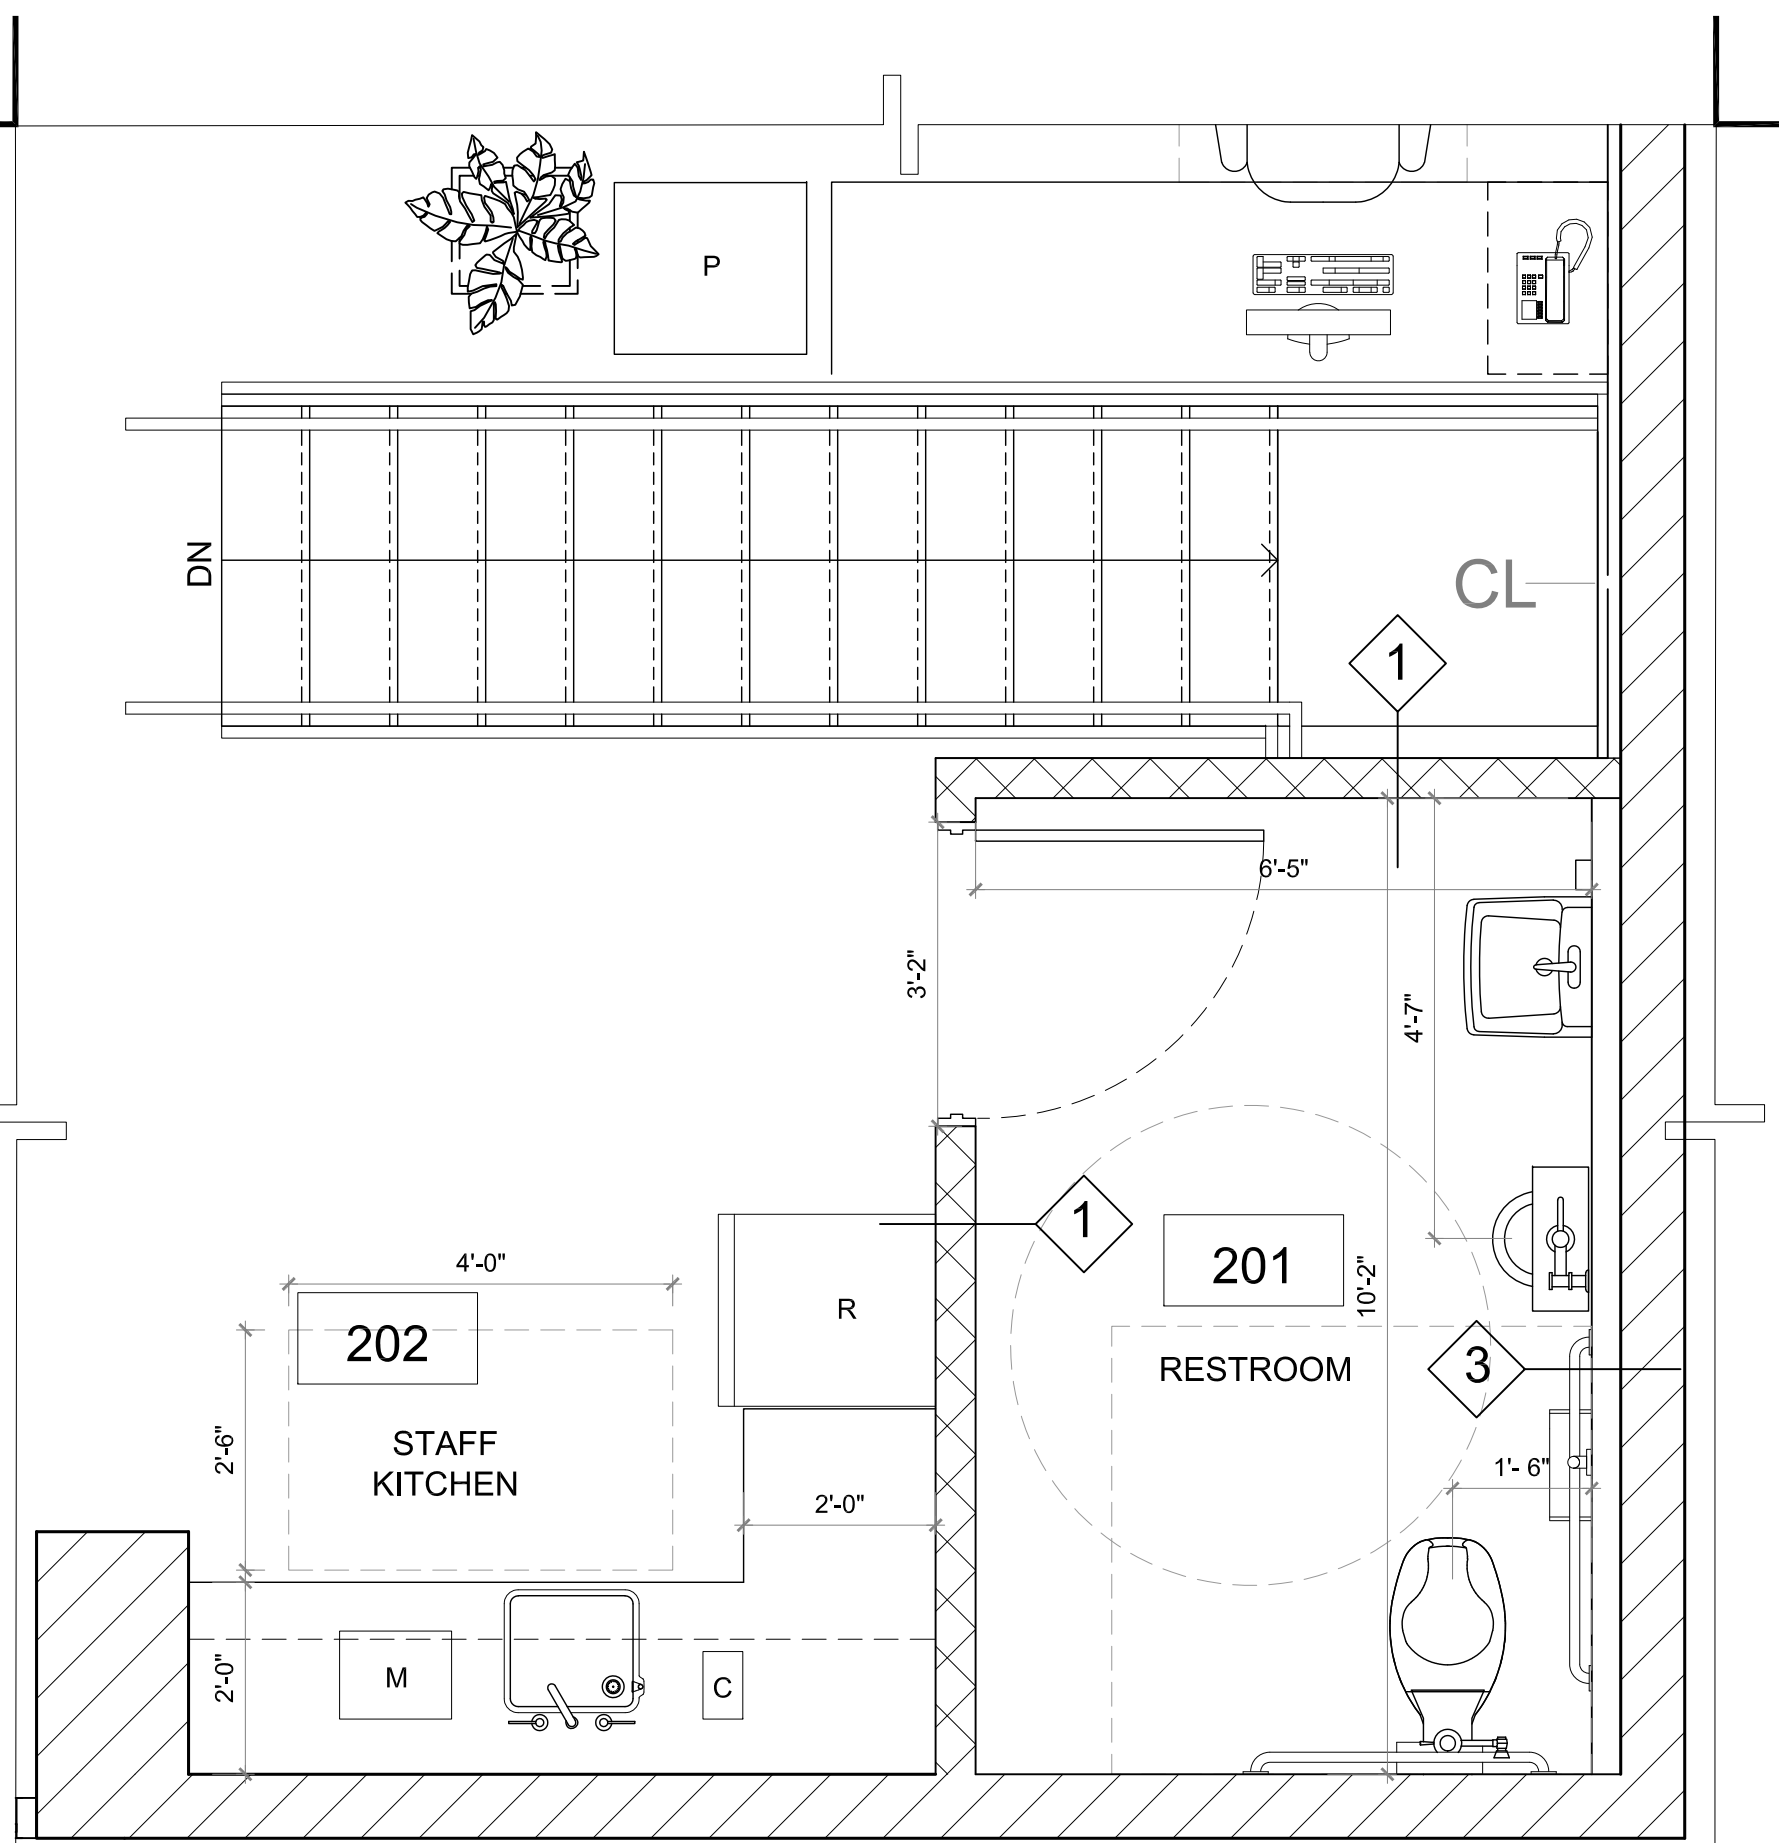


2 ENLARGED STAFF KITCHEN & RESTROOM FLOOR PLAN
SCALE: 1/2" = 1'-0"

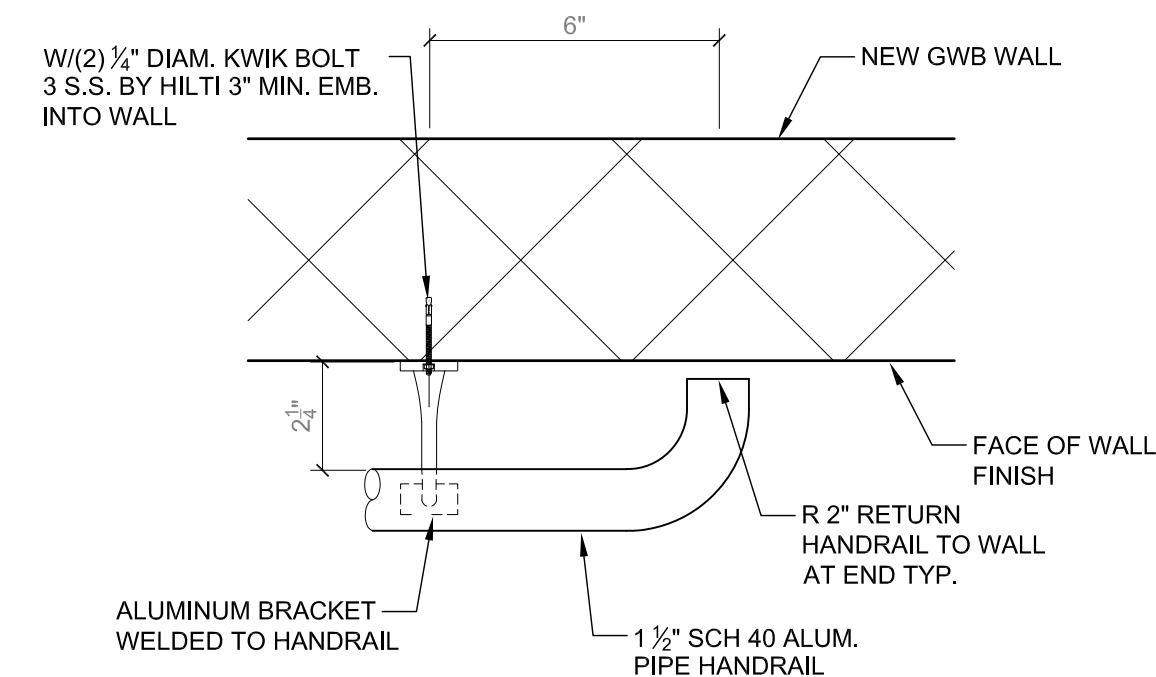

4 HANDRAIL TOP VIEW DETAIL (TYP.)
SCALE: 3" = 1'-0"

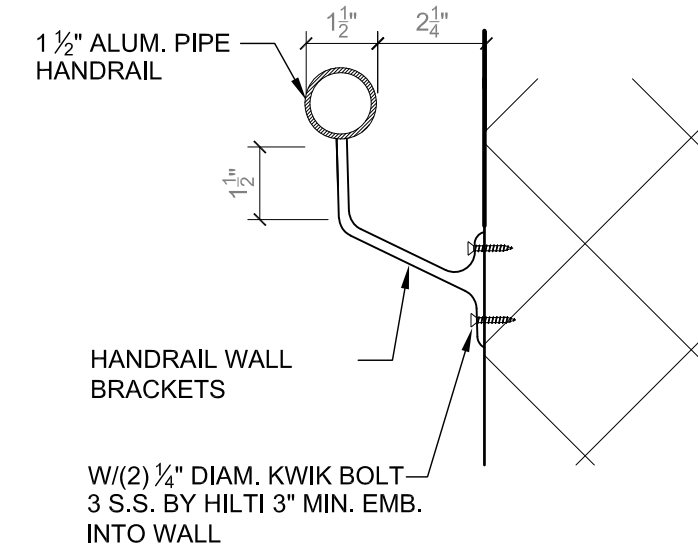

5 HANDRAIL DETAIL
SCALE: 3" = 1'-0"

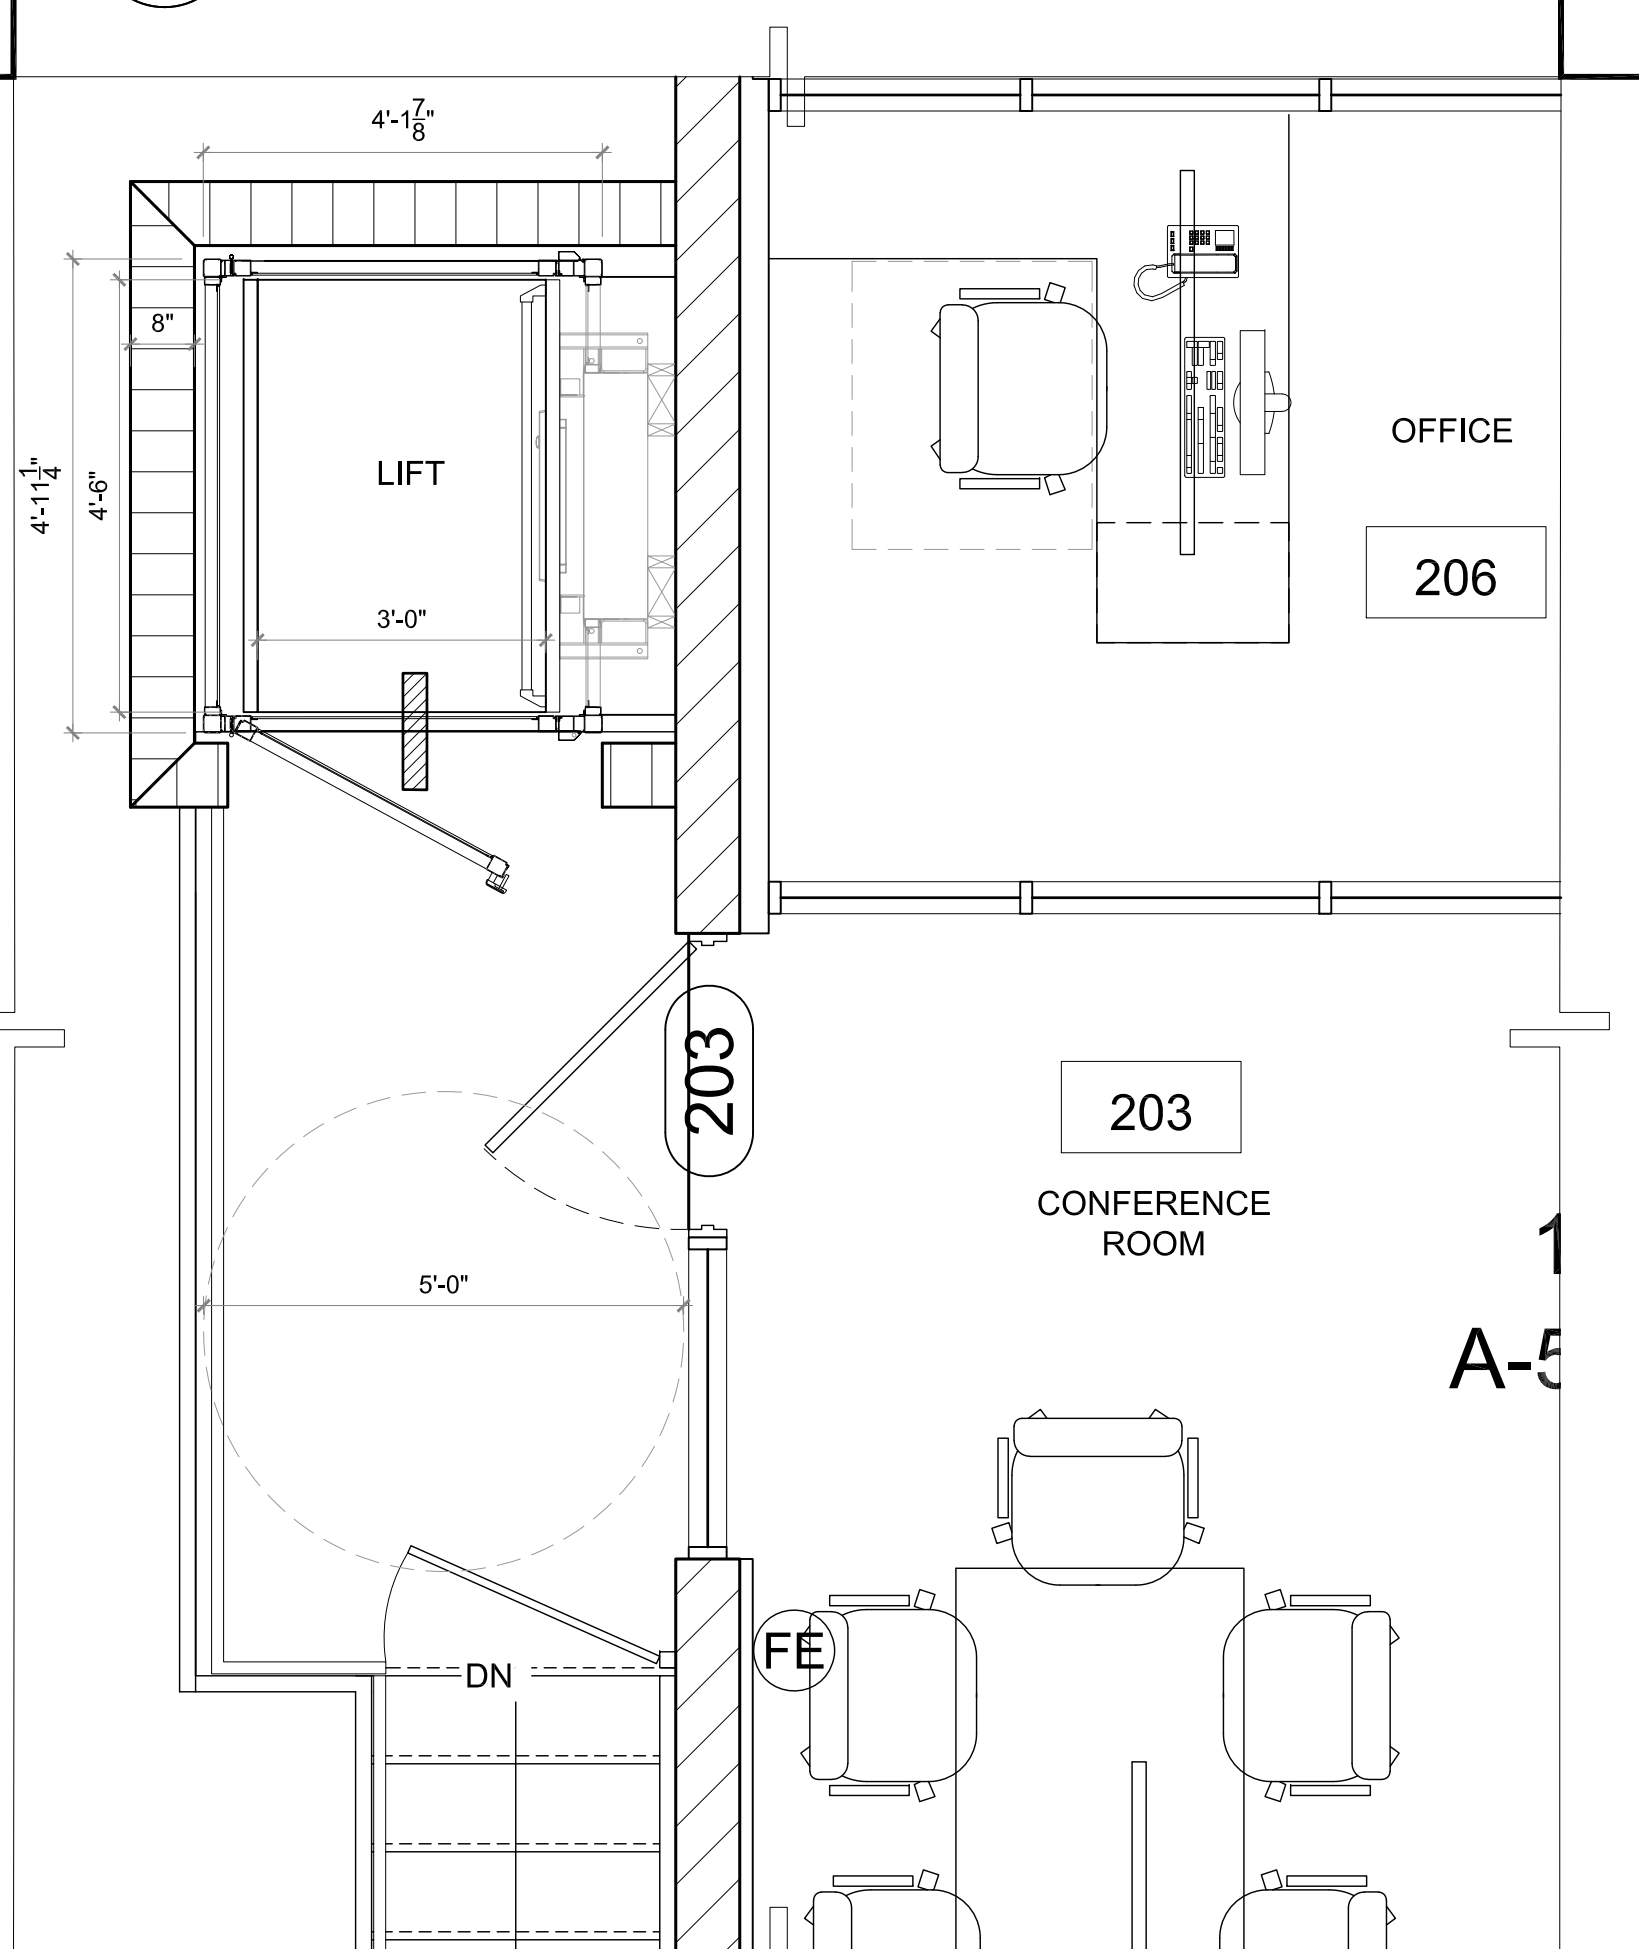

3 ENLARGED PLATFORM & LIFT PARTIAL PLAN
SCALE: 1/2" = 1'-0"

red design group
architecture . interiors . planning

red design group LLC
1000 south red road, suite 202
west miami, FL 33144
t: 305.392.0024
AA 26000820, IB 26000657
rdg@reddesigngroup.net

CONSULTANTS



M.E. Engineering Consultants, Inc.
11401 SW 40th St, Suite 301
Pm 17861275-4635
CA 29121

Structural Engineer
U.S. Structures, Inc.
Jose A. Toledo
4444 SW 71st Street
Miami, Florida 33155
305.665.4555
Fax: 305.665.5522
Florida Registration
No. 49450

Island Coconut
Grove

2950 SW 28 Lane
Miami Florida, 33133

copyright red design group, L.L.C. 2022

Seal:

Eduardo H. Muhina, AR 0014862

Revisions		
NUMBER	ISSUE	DATE
1	PERMIT SET	05-20-22
2	REVISION 1 BLDG DPT COMT.	06-27-22
3	REVISION 2 BLDG DPT COMT.	09-20-22
4	REVISION 3 BLDG DPT COMT.	10-11-22

Sheet Information		
Date	05-20-22	
RDG Job Number	21038	
Scale	AS SPECIFIED	
Drawn	NM	
Checked	KM	
Approved	EHM	
	Title	

ENLARGED
PARTITION AND
DIMENSION FLOOR PLAN

Sheet

A-4.0