


CONSULTANTS

CIVIL
 WOOD
 233 GREER ROAD, SUITE 6
 TALLAHASSEE, FL 32308
 (850) 666-1203

STRUCTURAL
 KEVER MOORE ENGINEERING
 3370 CAPITAL CIRCLE NE, SUITE F
 TALLAHASSEE, FL 32308
 (850) 727-5367

MECHANICAL / ELECTRICAL / PLUMBING
 FIRM ENGINEERING
 1834 JAGLIF COURT - A
 TALLAHASSEE, FL 32308
 (850) 222-8663

APPLIED RESEARCH & DESIGN
 2623 N BLAKSTONE RD
 TALLAHASSEE, FL 32301
 (850) 668-6324

 

ARCHITECTS

**ARCHITECTURE
 INTERIOR DESIGN
 BUILDING ENVELOPE**


211 JOHN KNOX RD, SUITE 105
 TALLAHASSEE, FL 32303
 PH: (850) 385 9200
 AA 26093006
 MLDARCHITECTS.COM

MUNROE HOUSE RENOVATION
 MR. SCOTT BOGGS
 TALLAHASSEE, FL


100% SUBMITTAL

PROJ. NO. 143519
 DATE 04/17/2020
 DRAWN AV
 CHECKED JS
 APPROVED JS
 REVISION 1
 REVISION DATE


First Floor Plans
SCH 2

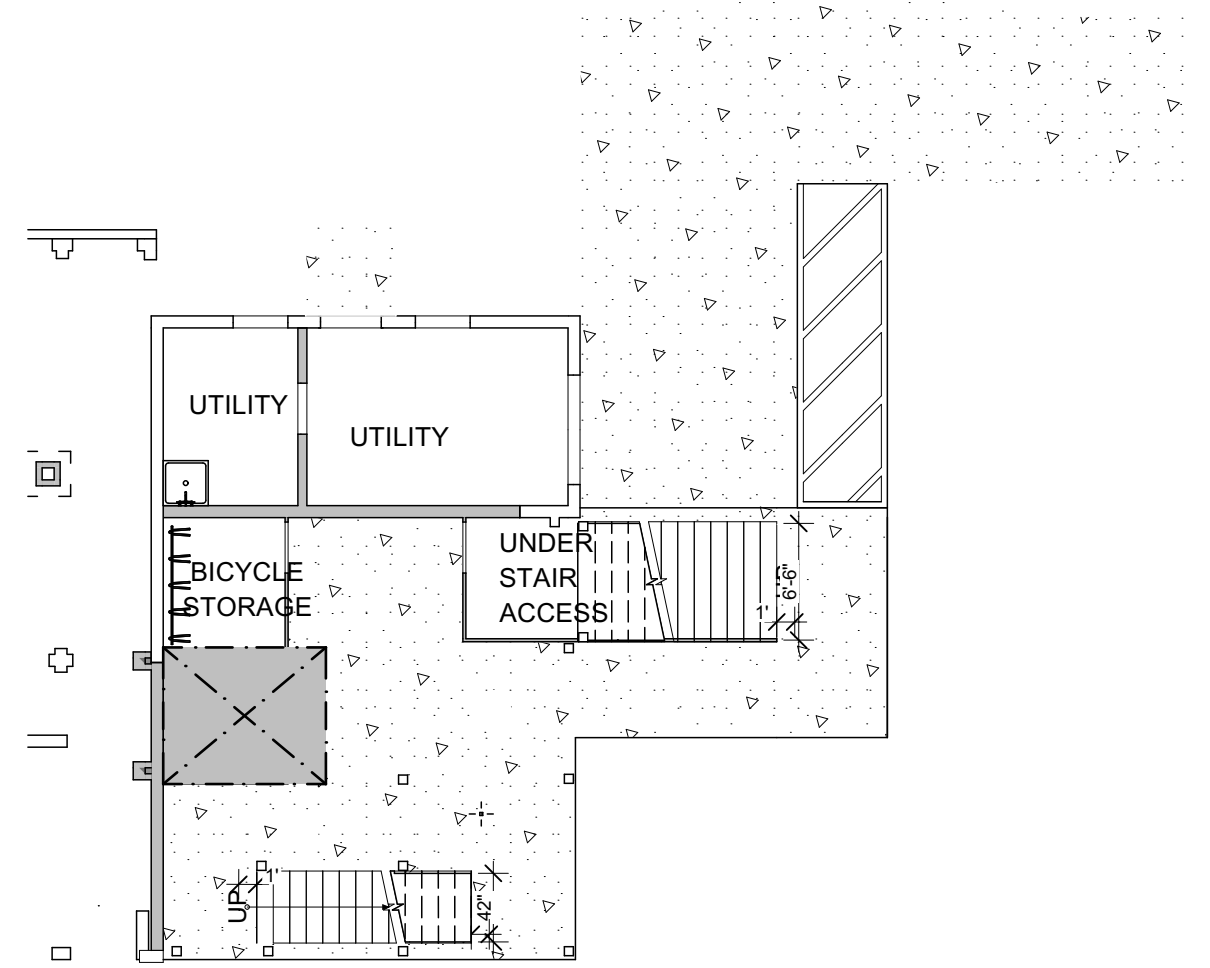


1 GROUND FLOOR PLAN
 SCH 2 SCALE: 3/32" = 1'-0"
 0 8' 16' 24'

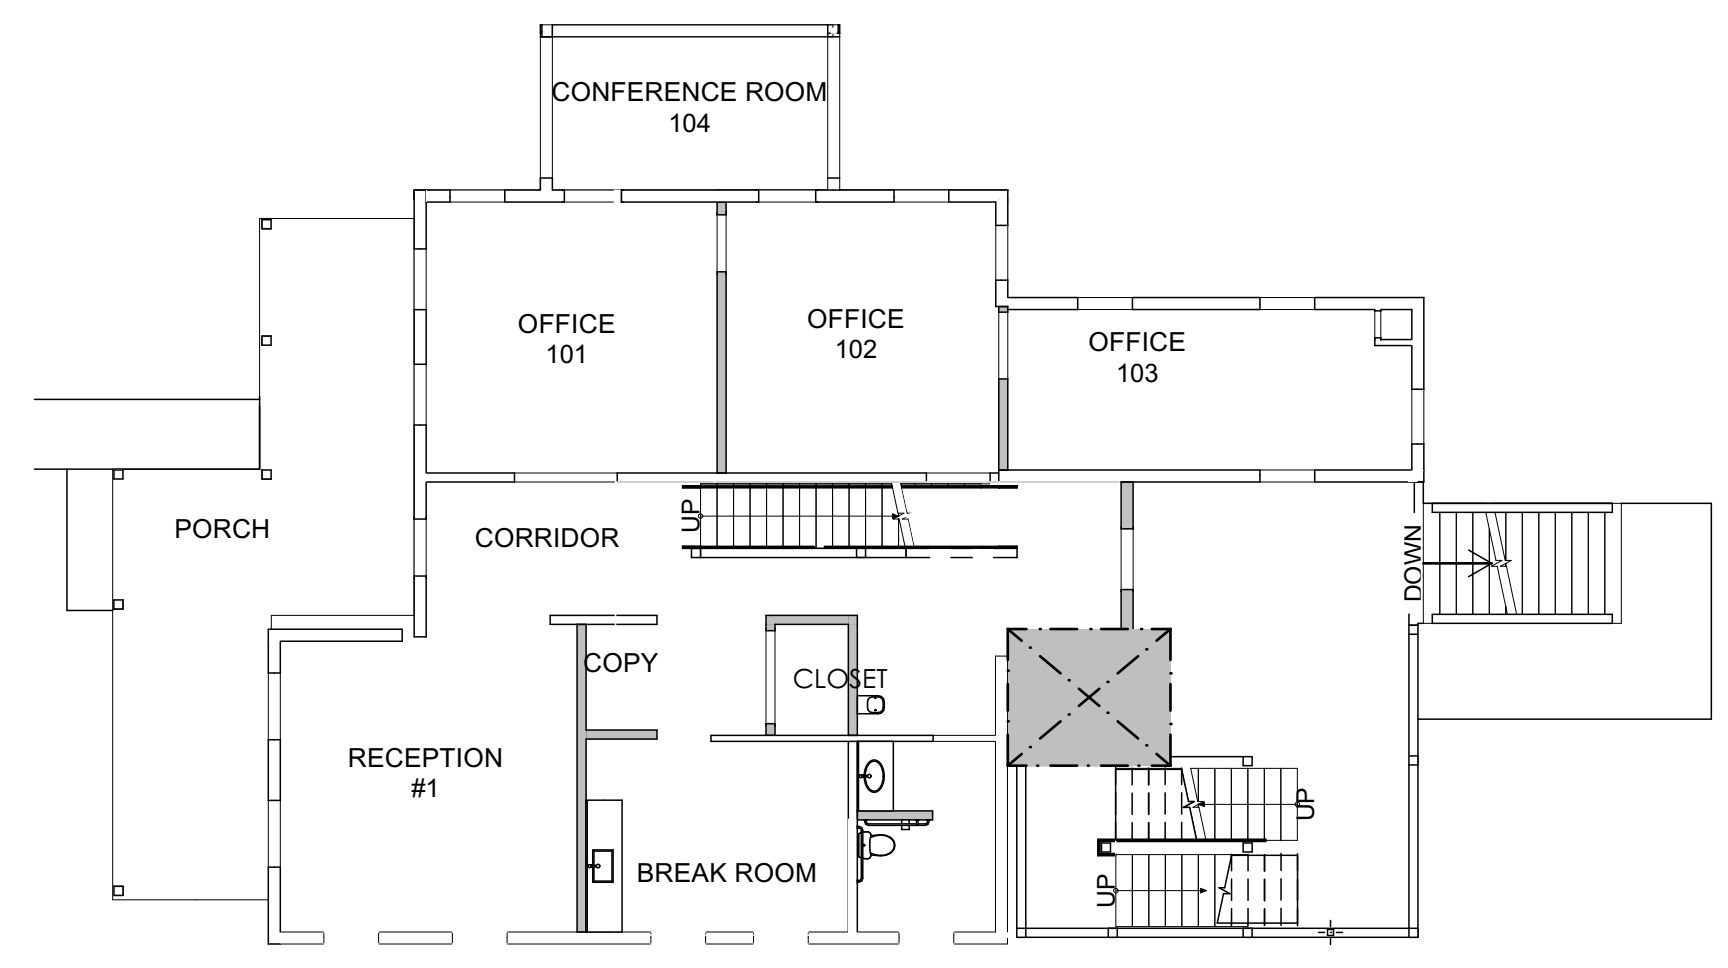


3 FIRST FLOOR PLAN
 SCH 2 SCALE: 3/32" = 1'-0"
 0 8' 16' 24'

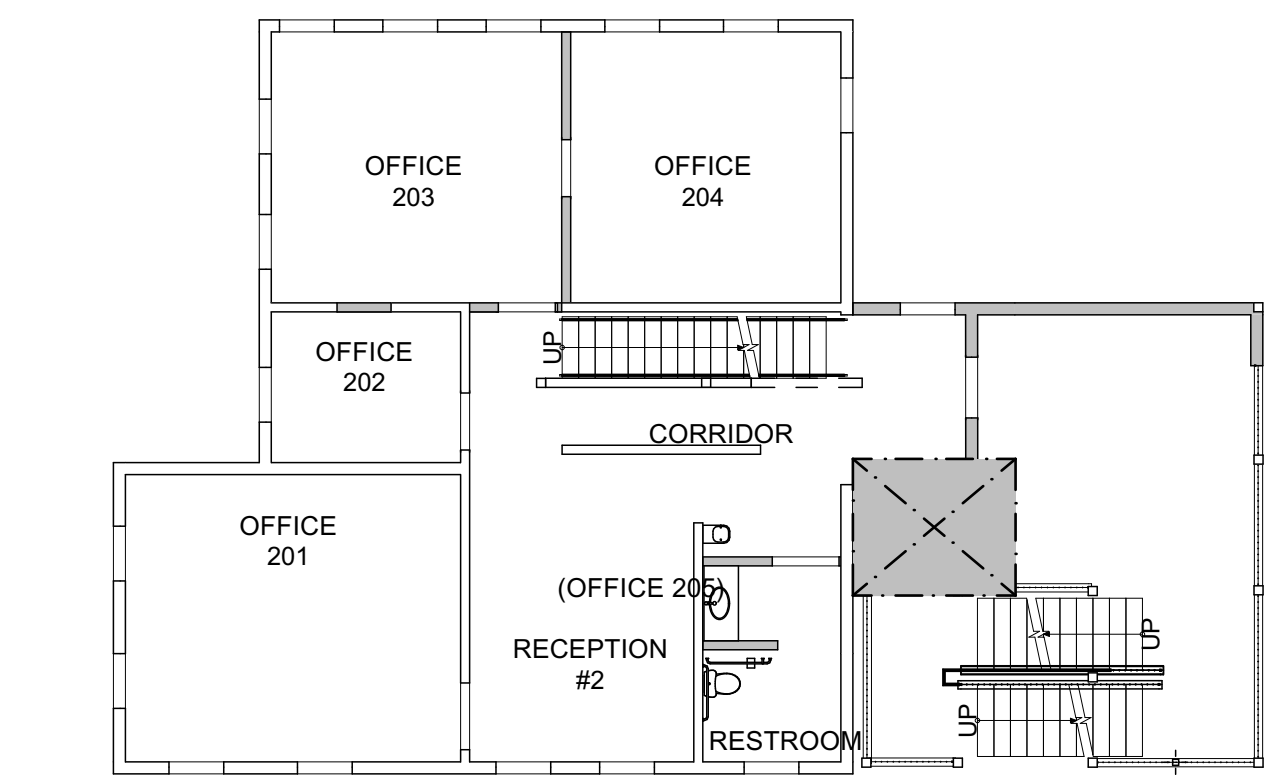

2 SECOND FLOOR PLAN
 SCH 2 SCALE: 3/32" = 1'-0"
 0 8' 16' 24'

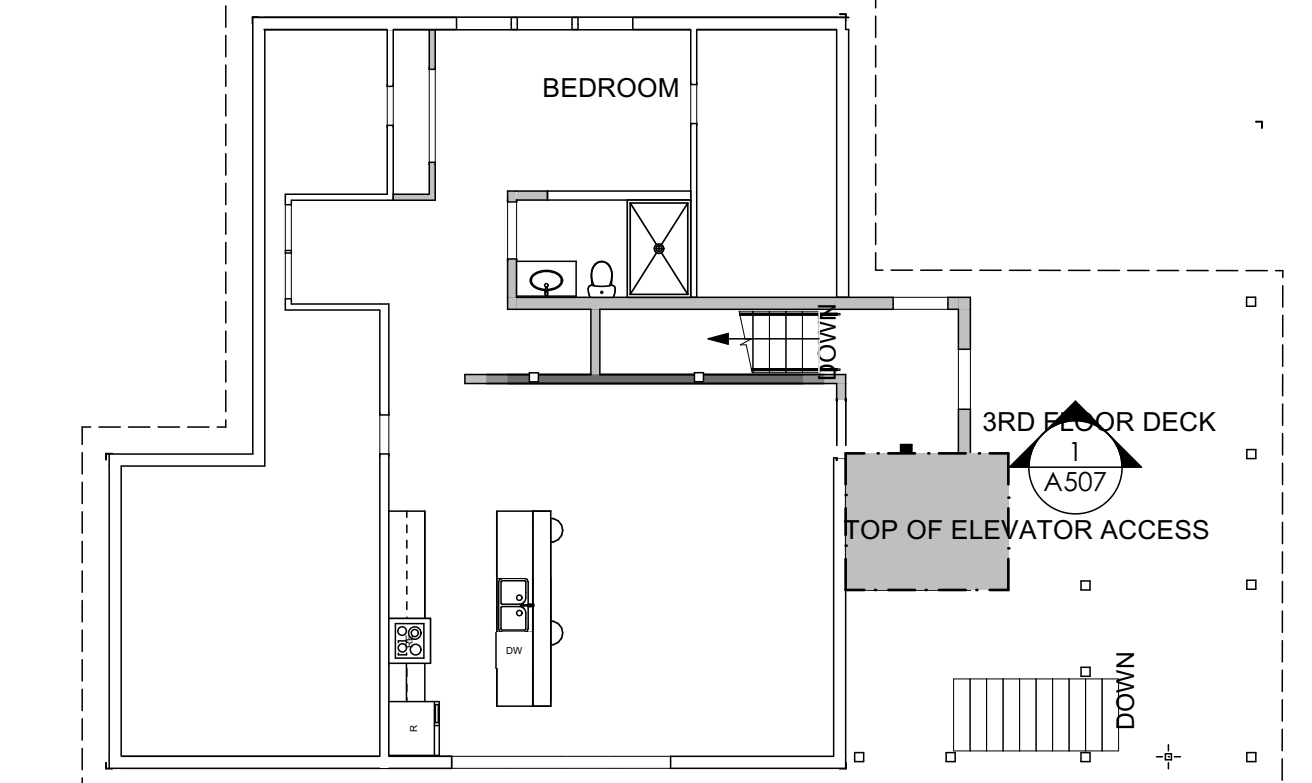

4 THIRD FLOOR PLAN
 SCH 2 SCALE: 3/32" = 1'-0"
 0 8' 16' 24'

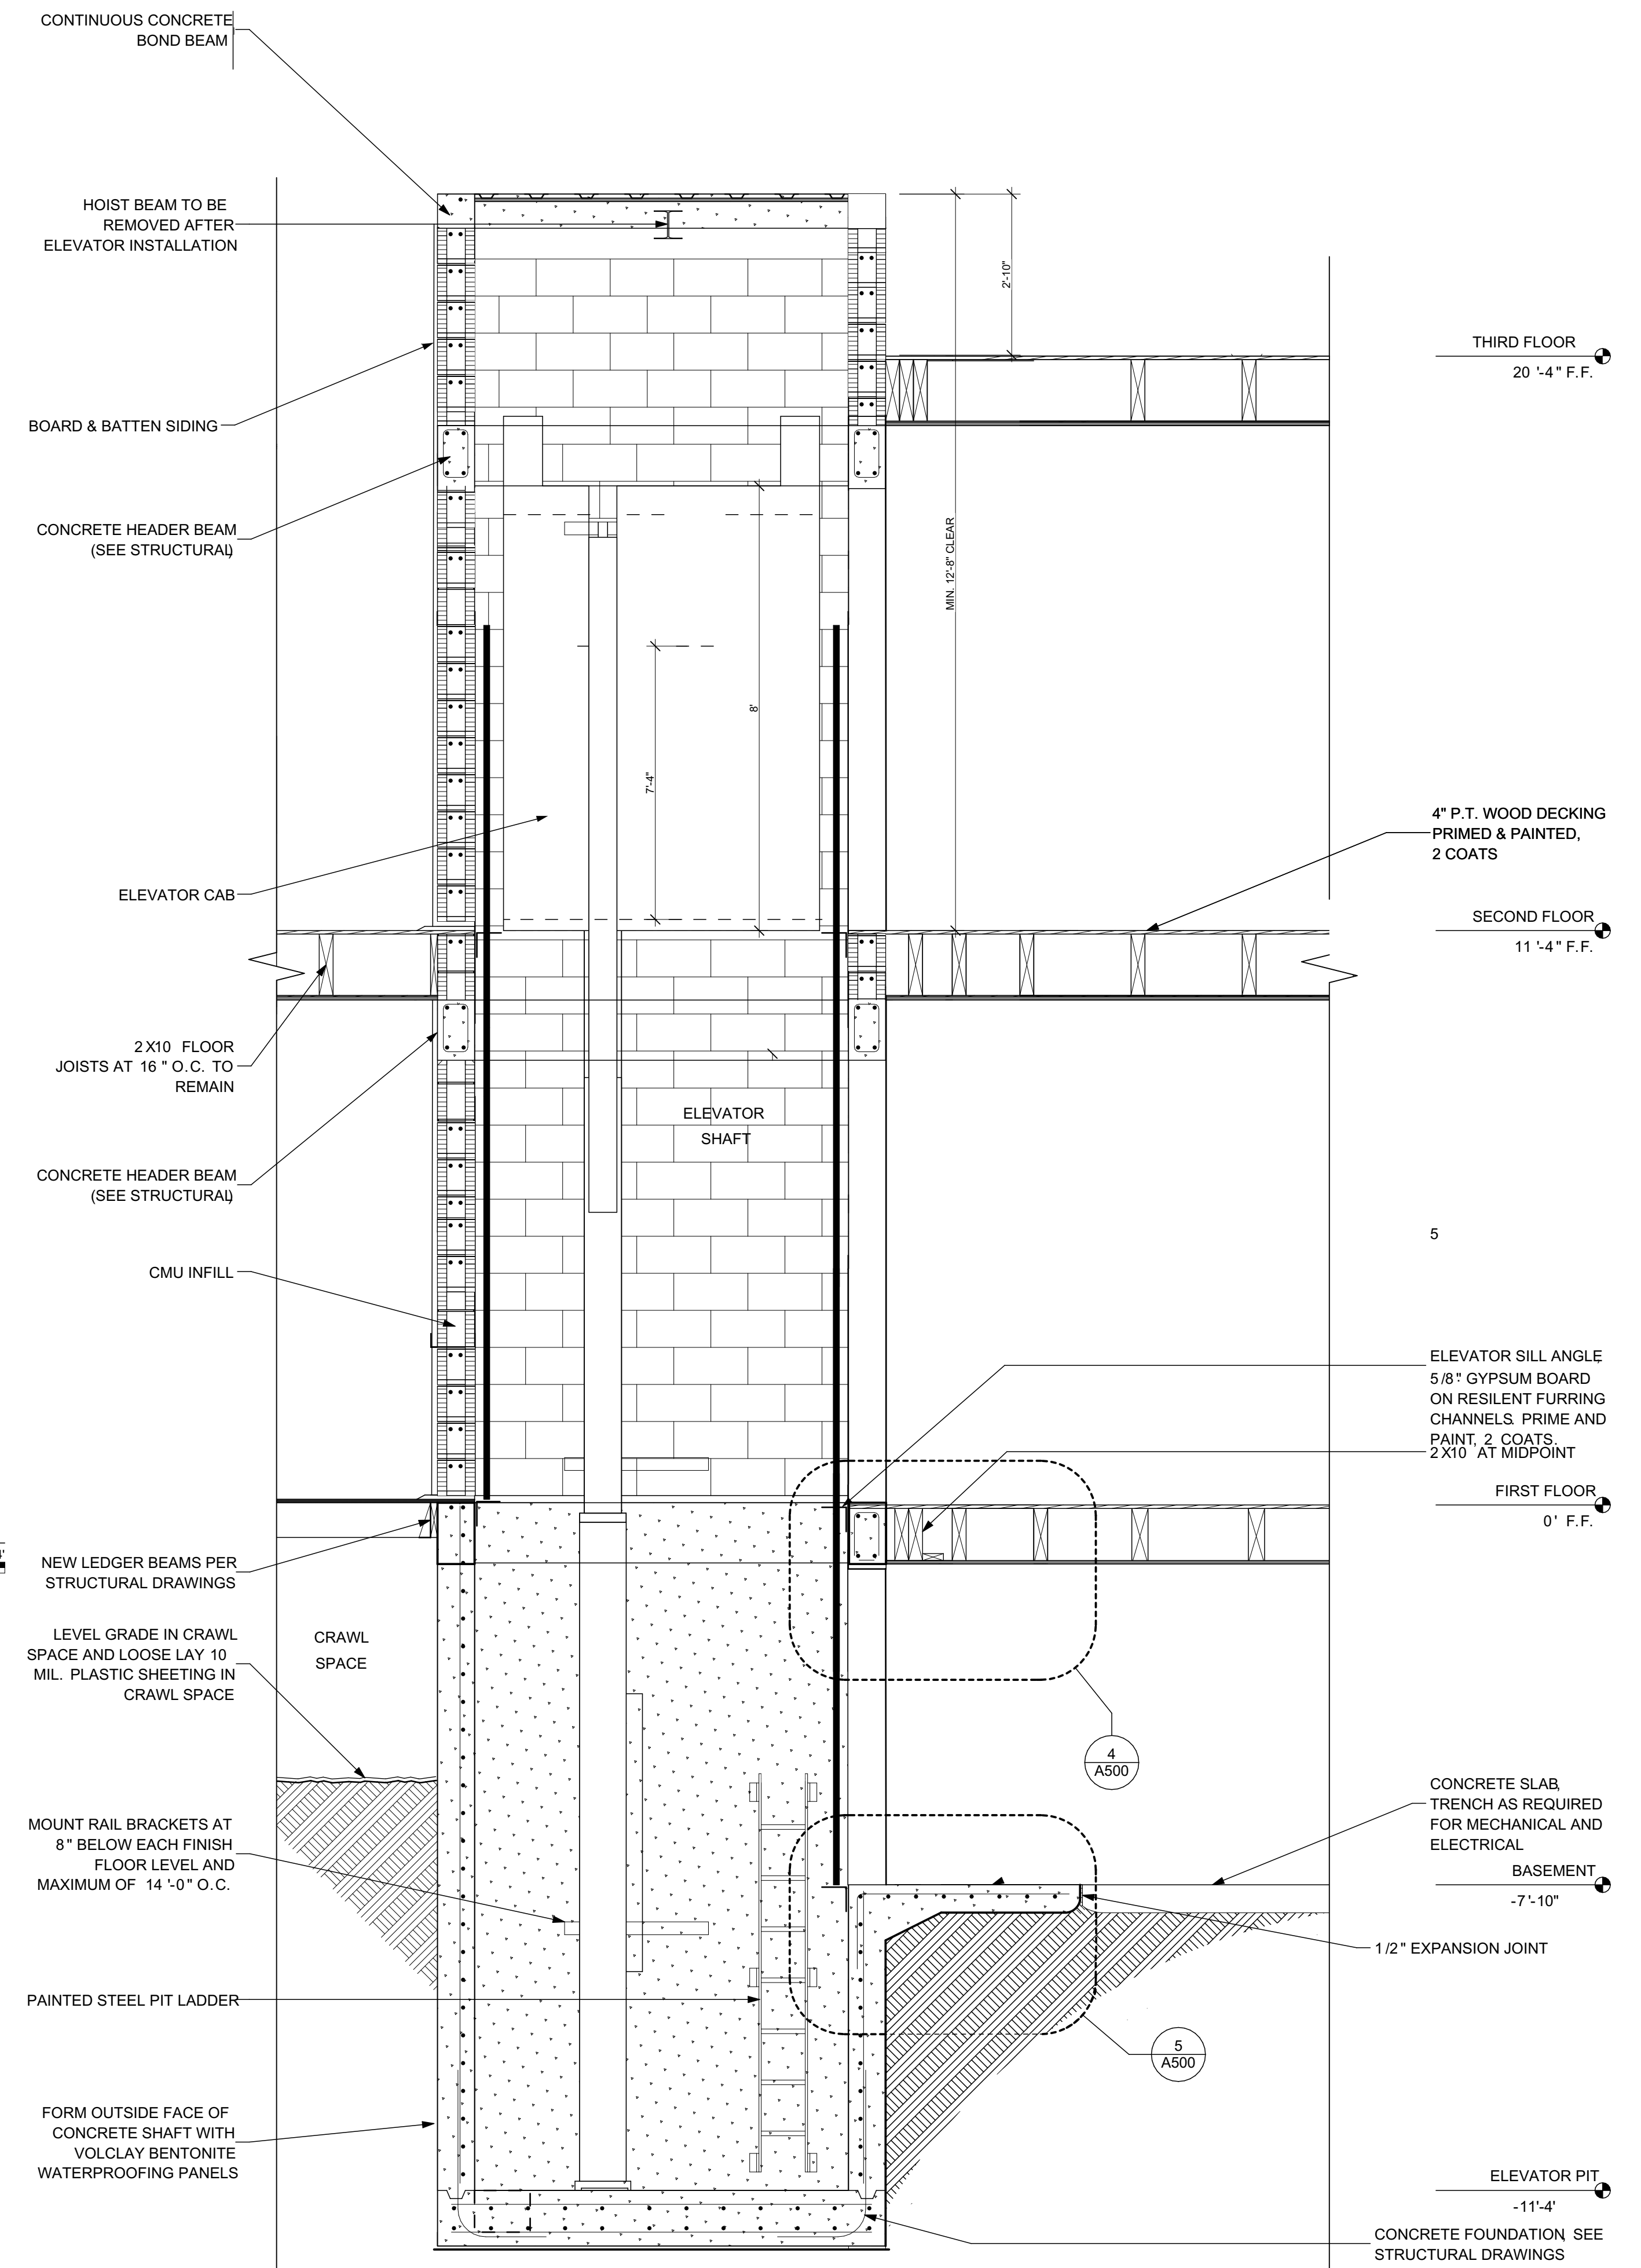

5 ELEVATOR SECTION
 SCH 2 SCALE: 1/2" = 1'-0"
 0 1' 2' 4'