



В

1270

MOUNTING BRACKET AND T-BRACKET MOUNTING DETAIL (STEEL)

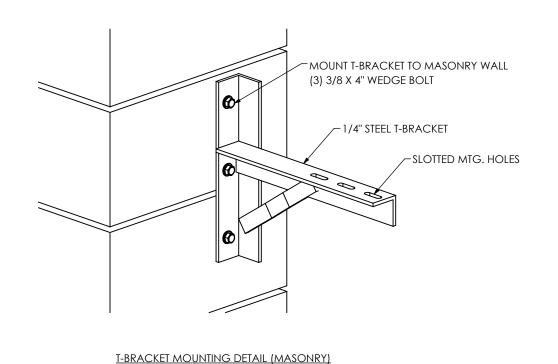

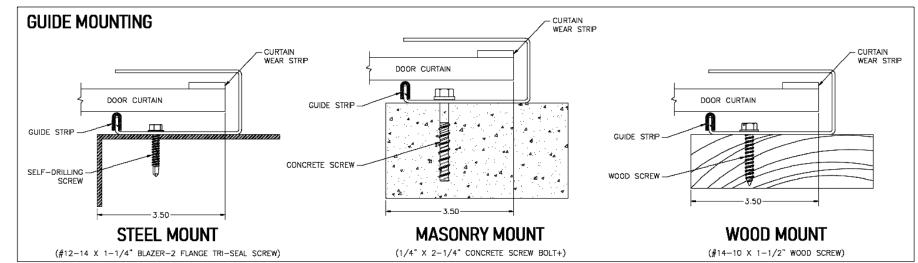



MOUNTING PLATE ATTACHMENT

STEEL JAMBS: 3/8-16 X 1-1/4" CARRIAGE BOLT AND NUT CONCRETE/MASONRY JAMBS: N/A WOOD JAMBS: 3/8" X 3" LAG SCREW

T-BRACKET ATTACHMENT

STEEL JAMBS: 3/8-16 X 1-1/4" HEX BOLT AND NUT (BRACKET TO MTG. PLATE)
CONCRETE/MASONRY JAMBS: 3/8 X 4 WEDGE BOLT (MASONRY WALL)
WOOD JAMBS: 3/8-16 X 1-1/4" HEX BOLT AND NUT (BRACKET TO MTG. PLATE)

 

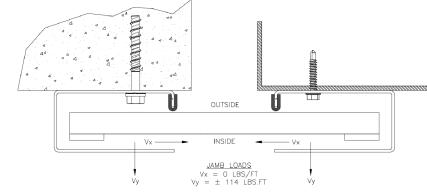

| DOOR SCHEDULE | | | | | |
|---------------|--------------------------|--|--|--|--|
| DOOR WIDTH | DESIGN PRESSURE (PSF) | | | | |
| 6'-0 | +31.1 PSF | | | | |
| | -35.3 PSF | | | | |
| 7'-0 | +26.9 PSF | | | | |
| 7-0 | -30.6 PSF | | | | |
| 8'-0 | +23.7 PSF | | | | |
| 0-0 | -26.9 PSF | | | | |
| 8'-8 | +22.0 PSF | | | | |
| 0-0 | -25.0 PSF | | | | |
| 9'-0 | +20.4 PSF | | | | |
| 7-0 | -23.2 PSF | | | | |
| 10'-0 | +16.7 PSF | | | | |
| 10-0 | -19.0 PSF | | | | |

GENERAL NOTES:

- 1. THIS DOOR WAS EVALUATED IN ACCORDANCE WITH TEST METHOD ANSI/DASMA 108.
- 2. THIS PRODUCT EVALUATION IS GENERIC. IT DOES NOT INCLUDE INFORMATION PREPARED FOR A SPECIFIC SITE.
- 3. ALL DOOR JAMBS (STEEL OR MASONRY) MUST BE DESIGNED TO RESIST THE PRESSURES SHOWN.
- 4. THE DOOR ASSEMBLY SHALL BE INSTALLED IN ACCORDANCE WITH THE MANUFACTURER'S INSTALLATION INSTRUCTIONS.

| JOHN E. SCATES, P.E. 8811 TEEL PKWY #100-5175 FRISCO, TX 75036 FL PE 51737 TX PE 56308/F-2203 | UNLESS OTHERWISE SPECIFIED: | | NAME | DATE | SteelB | | |
|---|---|-----------|------|---------|--|--------|--------|
| | TOLERANCES: FRACTIONAL± 1/32 ANGULAR: MACH±.5°/BEND ±.5° TWO PLACE DECIMAL ±.015 | DRAWN | BLA | 4/13/25 | STEELBLUE BUILDING COMPONENTS, LLC One Robinson Plaza - Suite 240 6600 Steubenville Pike Pittsburgh, Pa 15205 (412) 857-3496 www.steelbluebc.com | | |
| | | CHECKED | | | | | |
| | | ENG APPR. | | | TITLE: | | |
| | | MFG APPR. | | | 1270 SERIES DOOR | | |
| | TOLERANCING PER: | Q.A. | | | CAD DETAI | LS | |
| | | COMMENTS: | | | | | |
| | MATERIAL | | | | SIZE DWG. NO. | | REV |
| | FINISH | | | | B 1270 SERIES DO | OR | _ |
| *PRINTED COPIES OF THIS DOCUMENT ARE NOT CONSIDERED SIGNED AND | | | | | 00415 1 00 14/5 | OLIEET | 0.05.0 |
| SEALED AND THE SIGNATURE MUST BE VERIFIED ON ANY ELECTRONIC COPIES | DO NOT SCALE DRAWING | | | | SCALE: 1:30 WT: | 2HFF1 | 2 OF 2 |

4 3 2

В