


NOTE: A NAIL FIN MAY BE PLACED AROUND THE DOOR FRAME IN ADDITION TO THE ANCHORS SHOWN BUT MAY NOT ACT AS A SUBSTITUTE FOR THOSE ANCHORS SHOWN.

FRAME SCREWS OR INSTALLATION CLIPS WHERE SHOWN AT SIDES. SEE "FRAME ANCHOR REQUIREMENTS TABLE" ON THIS SHEET FOR REQUIREMENTS (CLIPS ARE NOT APPLICABLE AT HEAD AND SILL).

ALLOWABLE DESIGN PRESSURE
+55/-55 PSF

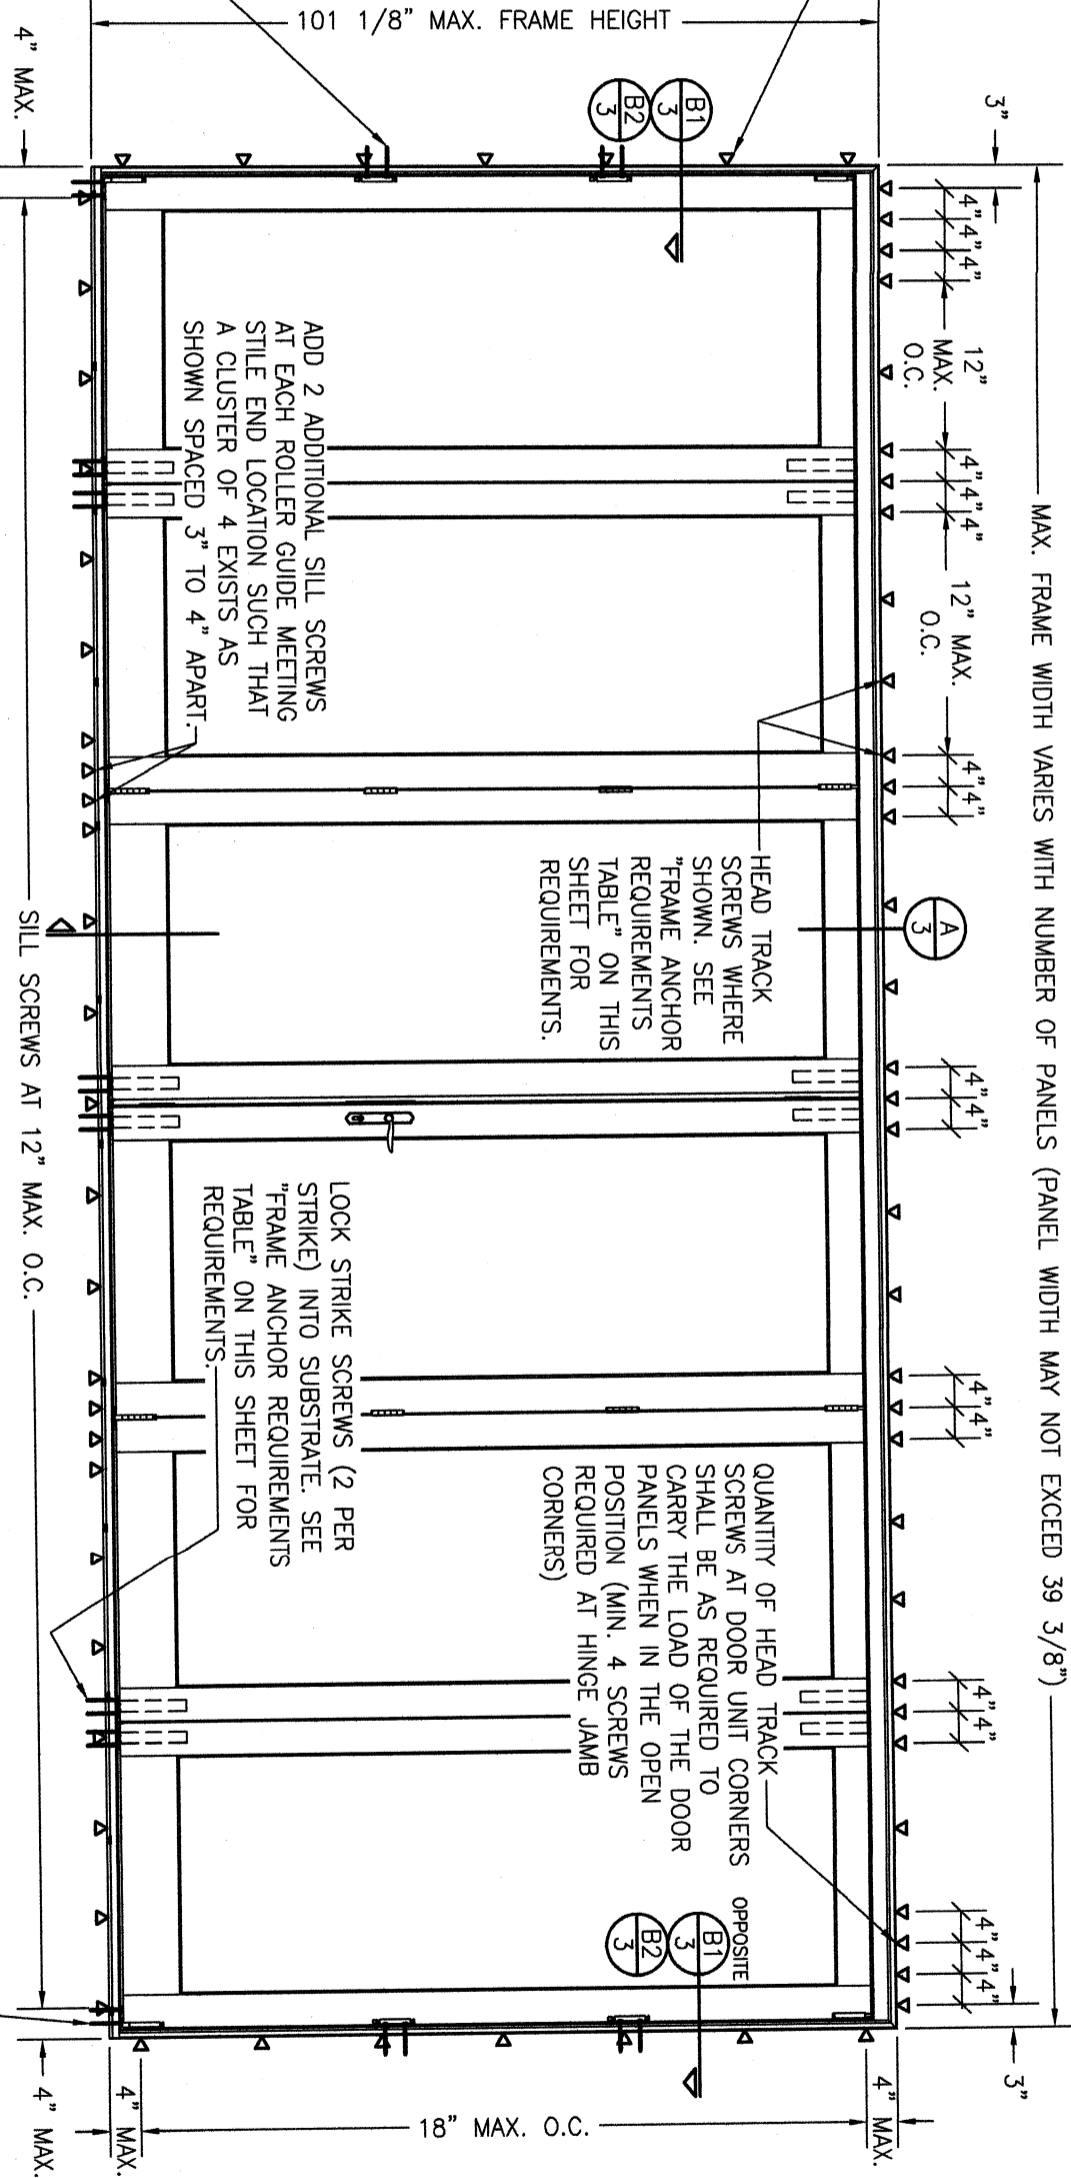

FRAME ANCHOR REQUIREMENTS TABLE

OPENING TYPE (SUBSTRATE)	FRAME/CLIP TO OPENING FASTENER TYPE	MINIMUM EMBED	MINIMUM EDGE DIST.
SIDE JAMB AND SILL SCREWS			
MIN. 2X6 WOOD FRAME OR BUCK (MIN. GR. 3 & G=0.55)	NO. 10 SMS OR WOOD SCREW	1 1/4"	1"
MIN. 16 GA. 33 KSI METAL STUD	NO. 10 GR. 5 SELF TAP/DRILL SCREW	FULL	1/2"
MIN. 1/8" THK A36 STEEL	NO. 10 GR. 5 SELF TAP/DRILL SCREW	FULL	1/2"
MIN. 1/8" THK 6063-T5 ALUM.	NO. 10 GR. 5 SELF TAP/DRILL SCREW	FULL	1/2"
(3) MIN. C-90 CMU OR 2500 PSI CONCRETE	(1) 1/4" F.H. CONCRETE SCREW	1 1/2"	2"
HEAD TRACK SCREWS			
(2) MIN. DOUBLE 2X6 WOOD FRAME OR BUCK (MIN. GR. 3 & G=0.55)	1/4" LAG SCREW	2 1/2"	1"
MIN. 1/8" THK A36 STEEL	1/4" GR. 5 SELF TAP/DRILL SCREW	FULL	3/4"
MIN. 1/4" THK 6063-T5 ALUM.	1/4" GR. 5 SELF TAP/DRILL SCREW	FULL	3/4"
MIN. 3000 PSI CONCRETE	(1) 1/4" HEX HEAD CONCRETE SCREW	1 3/4"	2 1/2"
LOCK STRIKE, JAMB PIVOT, AND HINGE SCREWS			
MIN. 2X6 WOOD FRAME OR BUCK (MIN. GR. 3 & G=0.55)	NO. 9 SMS OR WOOD SCREW	1 1/4"	1"
MIN. 16 GA. 33 KSI METAL STUD	NO. 10 GR. 5 SELF TAP/DRILL SCREW	FULL	1/2"
MIN. 1/8" THK A36 STEEL	NO. 10 GR. 5 SELF TAP/DRILL SCREW	FULL	1/2"
MIN. 1/8" THK 6063-T5 ALUM.	NO. 10 GR. 5 SELF TAP/DRILL SCREW	FULL	1/2"
(3) MIN. C-90 CMU OR 2500 PSI CONCRETE	(1) 3/16" F.H. CONCRETE SCREW	1 1/2"	2"
INSTALLATION CLIP SCREWS			
MIN. 2X4 WOOD FRAME OR BUCK (MIN. GR. 3 & G=0.55)	NO. 8 SMS SCREW	1 3/8"	N/A

EXTERIOR ELEVATION:

6-PANEL BI-FOLDING DOOR

SCALE: 1/2" = 1'-0"

3 + 3 CONFIGURATION SHOWN. SEE SHEET 2 FOR OTHER APPLICABLE CONFIGURATIONS.

GENERAL NOTES:

1. ALL FASTENERS SHALL BE IN ACCORDANCE WITH THESE DRAWINGS. SPECIFIED ANCHOR EMBED TO BASE MATERIAL SHALL BE BEYOND WALL FINISH OR STUCCO.
2. OPENINGS, BUCKING & BUCKING FASTENERS MUST BE PROPERLY DESIGNED & INSTALLED TO TRANSFER WIND LOADS TO THE STRUCTURE.
3. THESE NON-IMPACT & LARGE MISSILE IMPACT RATED PRODUCT INSTALLATIONS ARE IN ACCORDANCE WITH AND MEET THE REQUIREMENTS OF THE FLORIDA BUILDING CODE (FBC).
4. ALL ANCHORS SECURING PRODUCT FRAMES TO PRESSURE TREATED BUCKS OR WOOD FRAMING SHALL BE CAPABLE OF RESISTING CORROSION CAUSED BY THE PRESSURE TREATING CHEMICALS IN THE WOOD.
5. MATERIALS, INCLUDING BUT NOT LIMITED TO STEEL SCREWS, THAT COME INTO CONTACT WITH OTHER DISSIMILAR MATERIALS SHALL MEET THE REQUIREMENTS OF FLORIDA BUILDING CODE CHAPTER 20.
6. TO THE BEST OF OUR KNOWLEDGE, THE PRODUCT SHOWN HEREIN IS CERTIFIED & QUALITY ASSURED BY A FLORIDA STATE APPROVED CERTIFICATION/QA ENTITY & SHALL BE LABELED IN ACCORDANCE WITH THE FBC AND THE FLORIDA DEPARTMENT OF BUSINESS & PROFESSIONAL REGULATION SPECIFICATIONS. PRODUCT ASSEMBLY IS NOT PART OF THIS DRAWING AND SHALL BE IN ACCORDANCE WITH THE MANUFACTURER'S QUALITY ASSURANCE SPECIFICATIONS & TESTING REPORTS.
7. CERTIFICATION OF THESE PRODUCT INSTALLATIONS SHALL BE CONSIDERED VOID IF ANY OF THE FOLLOWING APPLY: 1) PRODUCT IS INSTALLED WITHOUT A BUILDING PERMIT FROM THE APPLICABLE LOCAL BUILDING DEPARTMENT. 2) PRODUCT IS INSTALLED BY ANYONE OTHER THAN A LICENSED CONTRACTOR EXPERIENCED WITH INSTALLATIONS OF THIS TYPE OF PRODUCT. 3) IF CHANGES HAVE OCCURRED TO THE PRODUCT'S CERTIFICATION ENTITY'S CERTIFICATE THAT CAUSE THESE INSTALLATIONS TO BE INCORRECT OR INCONSISTENT WITH WHAT HAS BEEN TESTED.
8. THE LEAST DESIGN PRESSURE SPECIFIED EITHER IN THIS DRAWING OR IN THE PRODUCT'S CERTIFICATION SHALL CONTROL FOR THE INSTALLED PRODUCT.
9. THESE DRAWINGS CERTIFY THE PRODUCT INSTALLATION ONLY. WATER PROOFING OF THE INSTALLED PRODUCT IS NOT PART OF THIS INSTALLATION CERTIFICATION. THAT RESPONSIBILITY SHALL BE THAT OF THE MANUFACTURER &/OR INSTALLER.


JAMB PIVOT SCREWS INTO SUBSTRATE

(2 PER PIVOT) AT SILL ENDS. SEE "FRAME ANCHOR REQUIREMENTS TABLE" ON THIS SHEET FOR REQUIREMENTS.

INSTALLATION EVALUATION IS BASED ON APPLICABLE ANCHOR STANDARDS AND/OR INFORMATION & RESULTS FROM APPLICABLE TEST REPORTS. THE FLORIDA BUILDING CODE VERSION CONSIDERED WITH THE EVALUATION WAS THAT IN FORCE AT THE TIME OF THE EVALUATION. IN THE EVENT OF CODE VERSION CHANGES/UPDATES OR IN THE EVENT THAT NEW OR ADDITIONAL TESTING IS COMPLETED ON THE REFERENCED PRODUCT, PRIOR TO STATING CODE COMPLIANCE WITH THE STATE, THE MANUFACTURER SHALL CONFIRM WITH THE INSTALLATION EVALUATION ENGINEER OF RECORD THAT THE INSTALLATIONS SPECIFIED HERE-IN ARE CURRENT WITH THE THEN CURRENT TESTING, CODE AND APPLICABLE STANDARDS.

ANCHOR/SUBSTRATE EVALUATION NOTE:

ALL ANCHORS IN THEIR SPECIFIED SUBSTRATES HAVE BEEN ANALYZED IN ACCORDANCE WITH THEIR APPLICABLE STANDARD(S) AND ARE FOUND TO BE CAPABLE OF SUPPORTING ALL LOADS IMPOSED ON THEM UNDER THE GUIDELINES OF THIS DOCUMENT. ANY SUBSTRATES OR CONDITIONS OUTSIDE OF WHAT IS SHOWN HERE-IN SHALL BE SUBJECT TO JOB SPECIFIC ENGINEER'S REVIEW & CERTIFICATION.

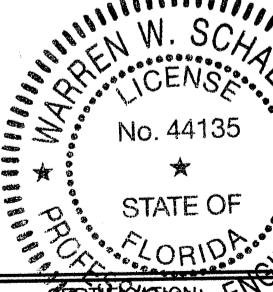

OCT 18 2022

DRAWING TITLE
ULTRA 8 FT. TALL IMPACT & NON-IMPACT BI-FOLDING HP DOORS

CONSULTANTS
W. W. SCHAEFER ENGINEERING & CONSULTING, P.A. (CA 6809)
26376 NADIR ROAD, UNIT 309
PUNTA GORDA, FL 33983
PHONE: 561-744-3424


MANUFACTURER
KOLBE & KOLBE MILLWORK CO., INC.
1323 SOUTH 11TH AVE.
WAUSAU, WI 54401
715-842-5666

NO.	REVISION DESCRIPTION	BY	DATE
A1	UPDATE TO CURENT STANDARDS	W.W.S.	10/13/22

DRAWING NO.	REV.
1885	A

SHEET NO. 1 OF 4


DRAWN BY: W.W.S.
CHECKED BY: W.W.S.
DATE: 08/12/14

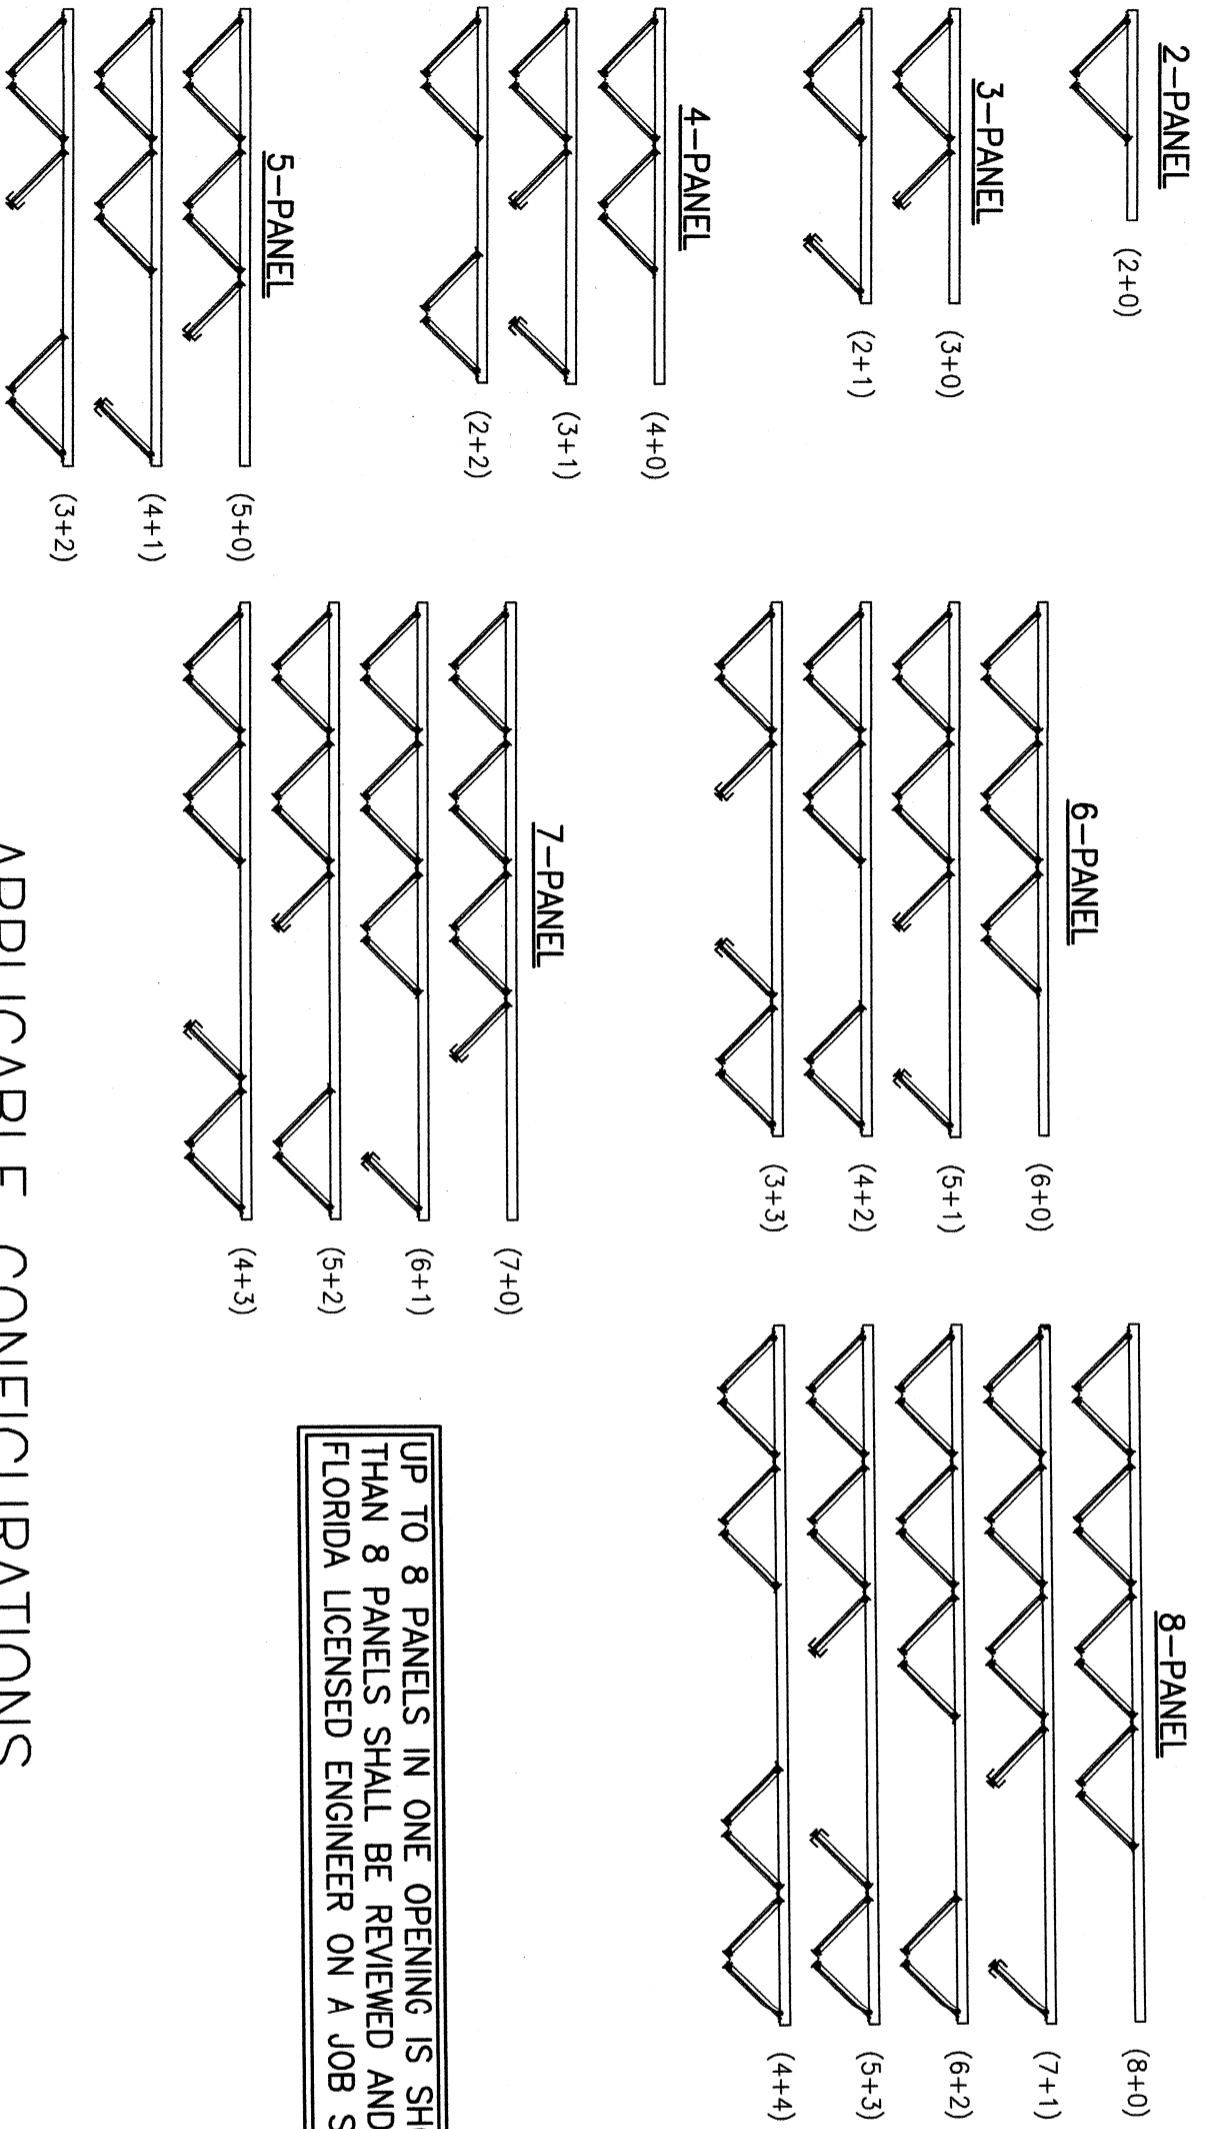

APPLICABLE CONFIGURATIONS

NOTE: ALL CONFIGURATIONS SHOWN ON THIS SHEET ARE APPLICABLE BASED ON COMPARISON TO THOSE CONFIGURATIONS TESTED. ANY CONFIGURATIONS NOT SHOWN HERE-IN ARE NOT CONSIDERED TO BE PART OF THIS CERTIFICATION/APPROVAL.

UP TO 8 PANELS IN ONE OPENING IS SHOWN. USE OF MORE THAN 8 PANELS SHALL BE REVIEWED AND CERTIFIED BY A FLORIDA LICENSED ENGINEER ON A JOB SPECIFIC BASIS.

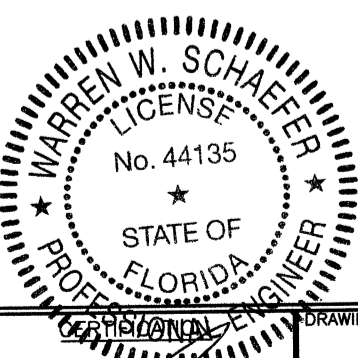

OCT 13 2022

WARREN W. SCHAEFER, P.E.
P.E. NO. 44135

DRAWING TITLE
ULTRA 8 FT. TALL IMPACT & NON-IMPACT BI-FOLDING HP DOORS





CONSULTANTS
W. W. SCHAEFER ENGINEERING & CONSULTING, P.A. (CA 6809)
26376 NADIR ROAD; UNIT 309
PUNTA GORDA, FL 33983
PHONE: 561-744-3424

MANUFACTURER
KOLBE & KOLBE MILLWORK CO., INC.
1323 SOUTH 11TH AVE.
WAUSAU, WI 54401
715-842-5666

NO.	REVISION DESCRIPTION	BY	DATE

DRAWING NO. 1885
REV. A
SHEET NO. 2 OF 4

DRAWN BY: W.M.S.
CHECKED BY: W.M.S.
DATE: 08/12/14

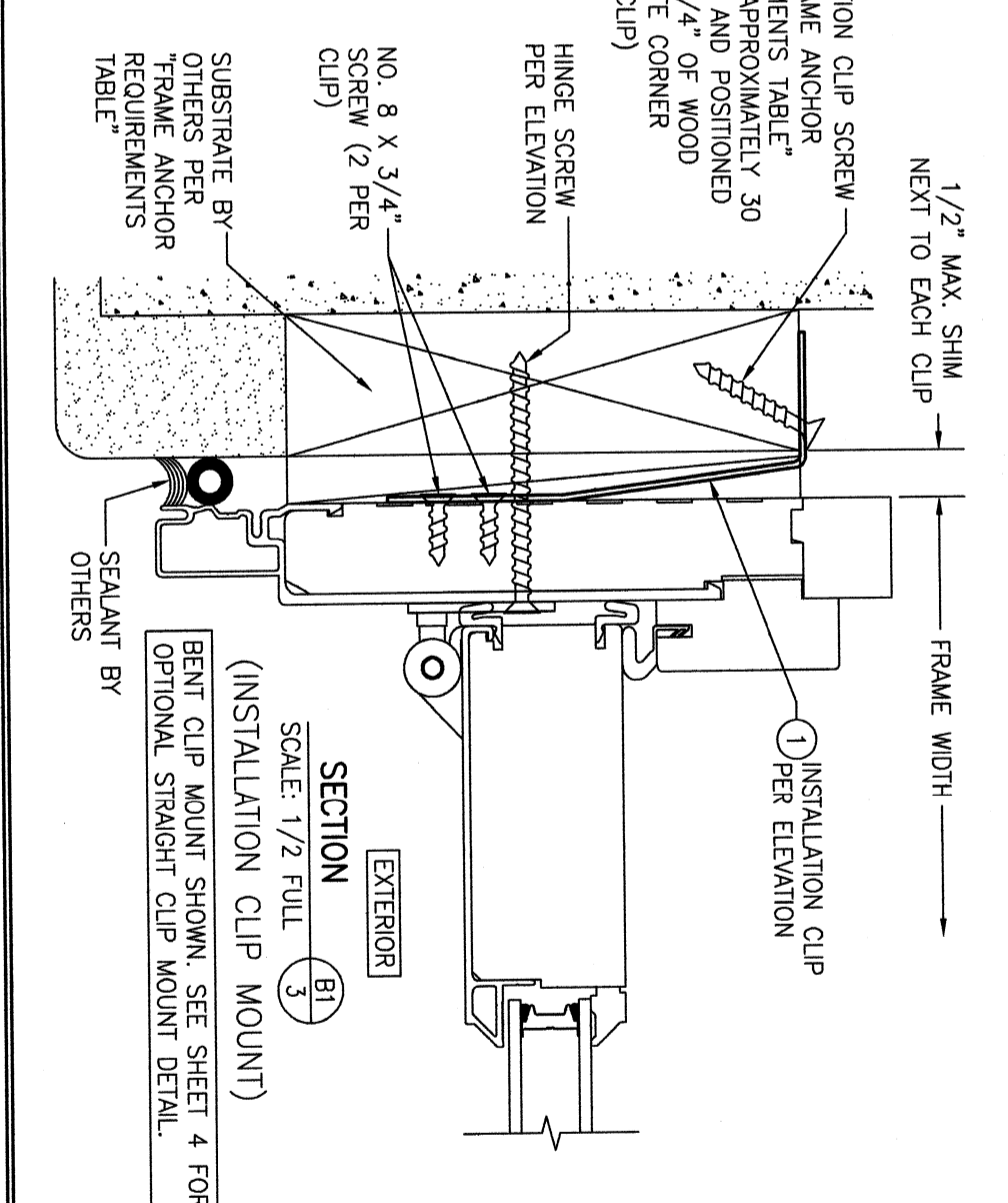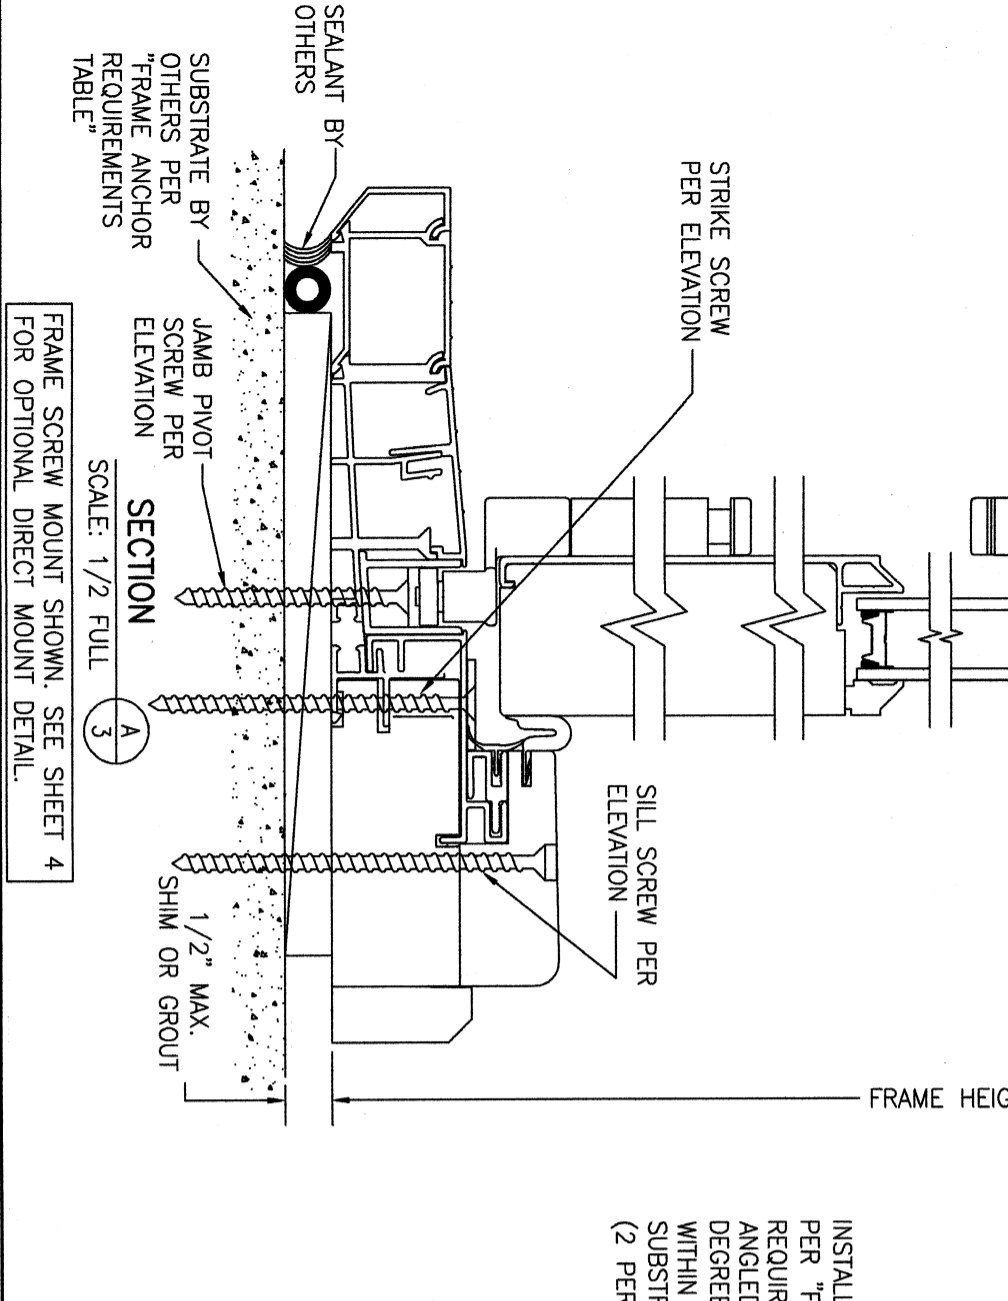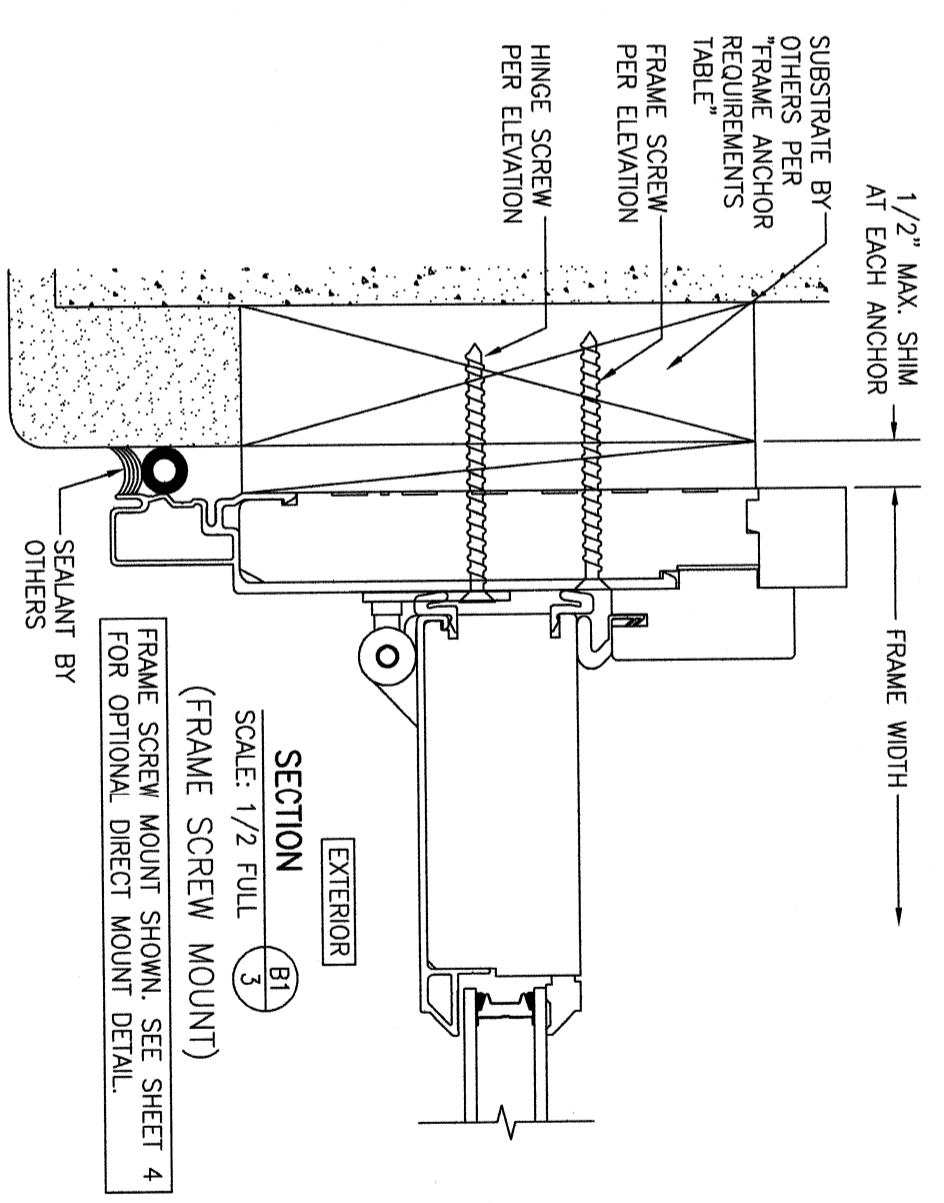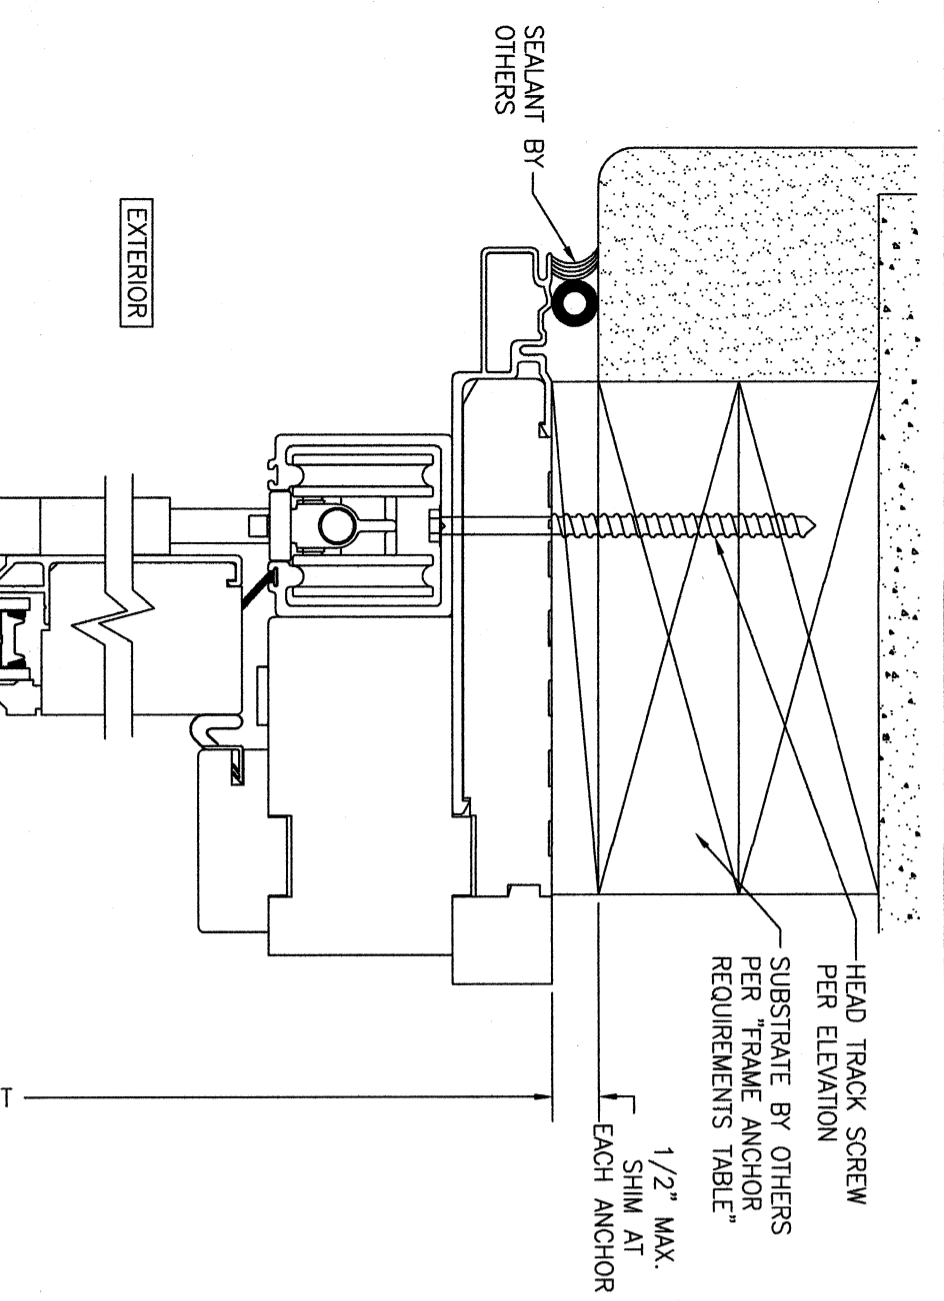


NO.	REVISION DESCRIPTION	BY	DATE
1-2			

DRAWING TITLE
ULTRA 8 FT. TALL IMPACT & NON-IMPACT BI-FOLDING HP DOORS

CONSULTANTS
W. W. SCHAEFER ENGINEERING & CONSULTING, P.A. (CA 6809)
 26376 NADIR ROAD; UNIT 309
 PUNTA GORDA, FL 33983
 PHONE: 561-744-3424

MANUFACTURER
KOLBE & KOLBE MILLWORK CO., INC.
 1323 SOUTH 11TH AVE.
 WAUSAU, WI 54401
 715-842-5666

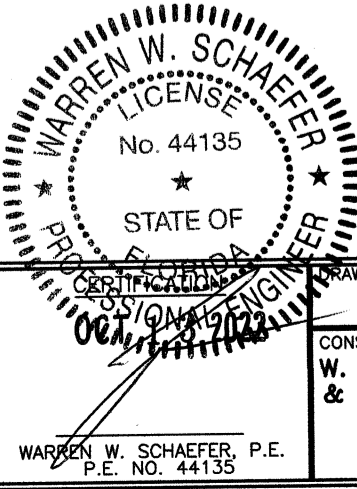

DRAWING NO. 1885
REV. A
SHEET NO. 3 OF 4


DRAWING TITLE
 ULTRA 8 FT. TALL IMPACT & NON-IMPACT BI-FOLDING HP DOORS

FRAME SCREW MOUNT SHOWN. SEE SHEET 4 FOR OPTIONAL DIRECT MOUNT DETAIL.

FRAME SCREW MOUNT SHOWN. SEE SHEET 4 FOR OPTIONAL DIRECT MOUNT DETAIL.


BENT CLIP MOUNT SHOWN. SEE SHEET 4 FOR OPTIONAL STRAIGHT CLIP MOUNT DETAIL.

CONTINUOUS WOOD MEMBER LESS IN THICKNESS THAN A 2X BUCK TO BE MIN. 5 1/2" DEEP (NOT REQUIRED WHEN SHIM SPACE IS WITHIN ALLOWABLE DIMENSIONS SHOWN IN SECTIONS).

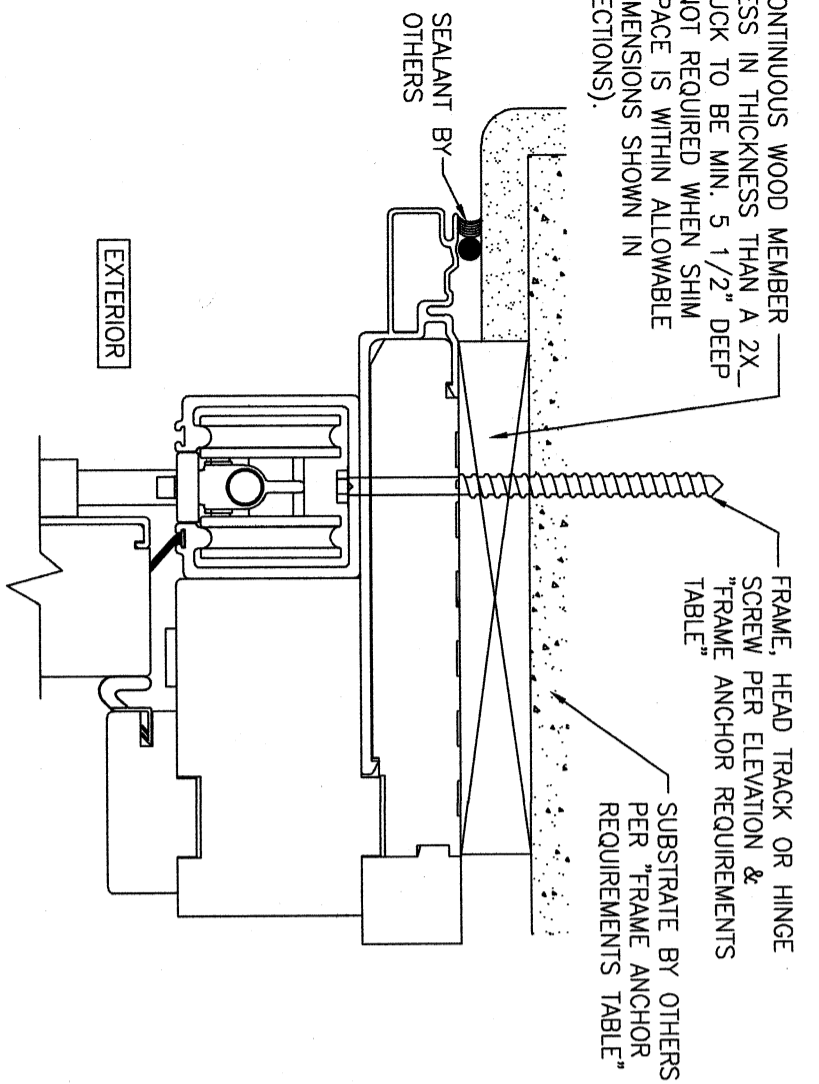


OPTIONAL DIRECT MOUNT DETAIL TO SUBSTRATE WITH SPACER

(HEAD SECTION SHOWN; SIDES ARE INSTALLED THE SAME)
(DIRECT MOUNT CONDITION IS NOT APPLICABLE AT SILL)

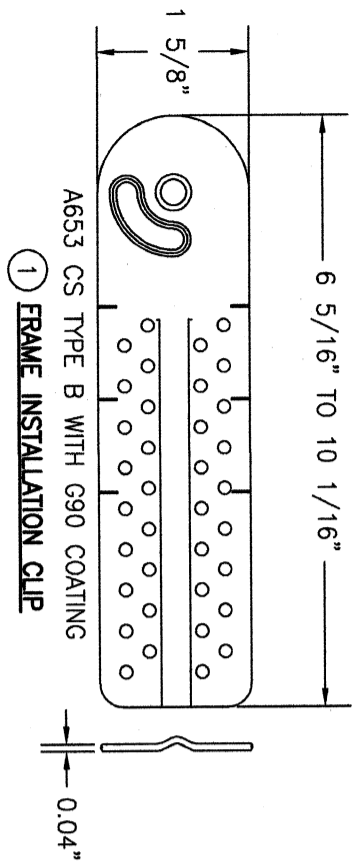


1/2" MAX. SHIM UNDER EACH CLIP

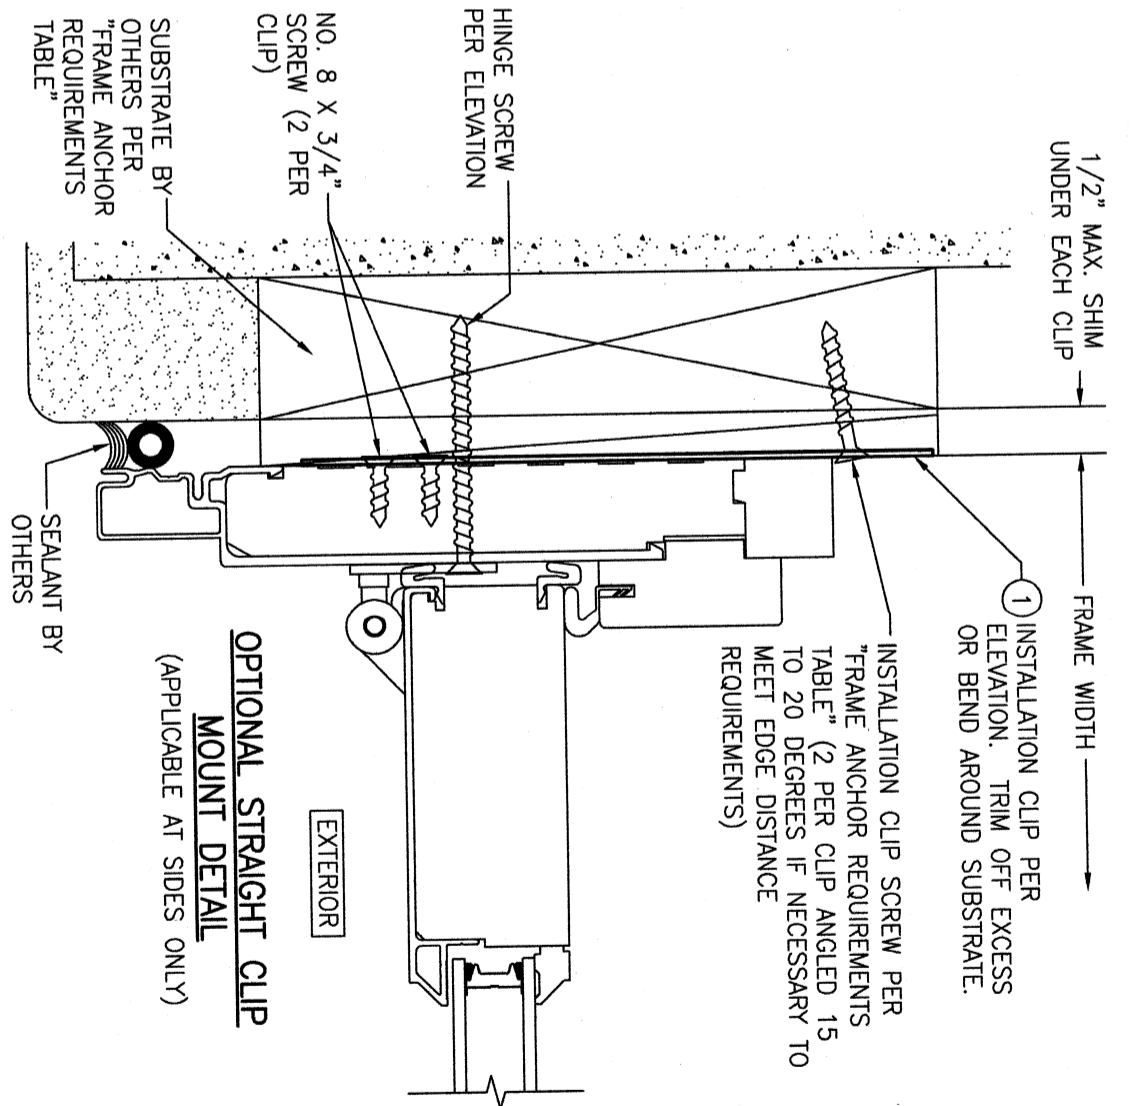

OPTIONAL STRAIGHT CLIP MOUNT DETAIL
(APPLICABLE AT SIDES ONLY)

INSTALLATION CLIP PER "FRAME ANCHOR REQUIREMENTS TABLE" (2 PER CLIP ANGLED 15 TO 20 DEGREES IF NECESSARY TO MEET EDGE DISTANCE REQUIREMENTS)

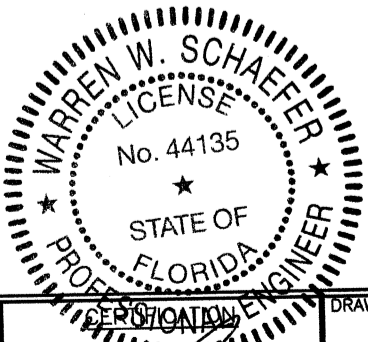

OCT 13 2022

DRAWING TITLE ULTRA 8 FT. TALL IMPACT & NON-IMPACT BI-FOLDING HP DOORS	
CONSULTANTS W. W. SCHAEFER ENGINEERING & CONSULTING, P.A. (CA 6809) 26376 NADIR ROAD; UNIT 309 PUNTA GORDA, FL 33983 PHONE: 561-744-3424	MANUFACTURER KOLBE & KOLBE MILLWORK CO., INC. 1323 SOUTH 11TH AVE. WAUSAU, WI 54401 715-842-5666

NO.	REVISION DESCRIPTION	BY	DATE

DRAWING NO. 1885
SHEET NO. 4 OF 4

WARREN W. SCHAEFER, P.E.
P.E. NO. 44135

DRAWN BY: W.W.S.
CHECKED BY: W.W.S.
DATE: 08/12/14