


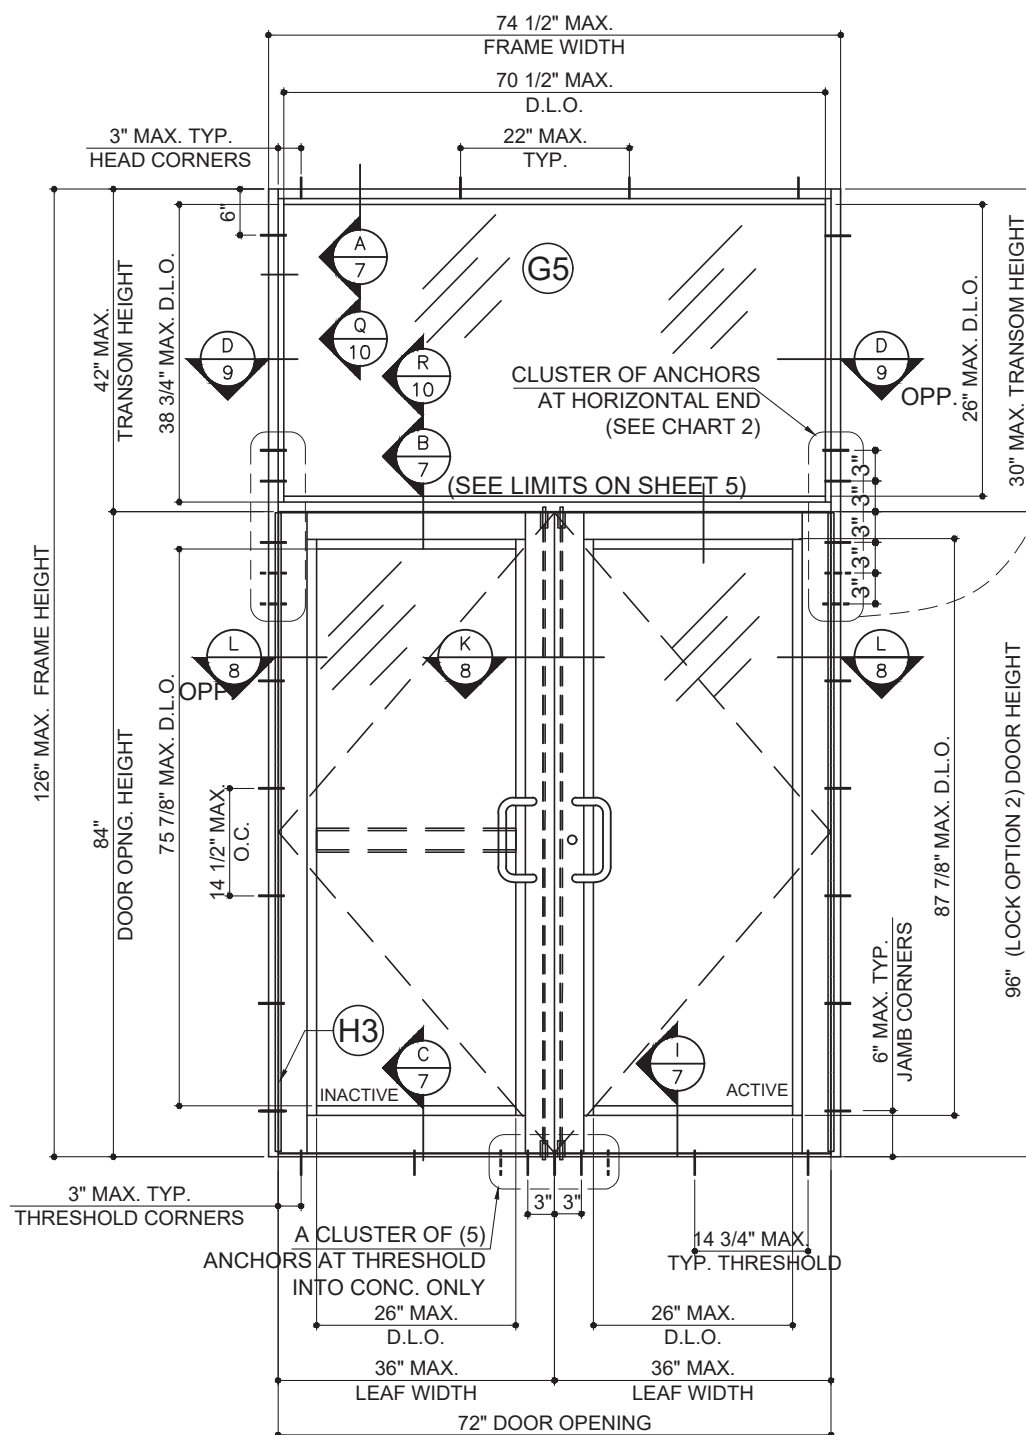

OUTSWING DOOR WITH TRANSOM
LOCK OPTION 1,2,3,4 & 5
TYPICAL EXTERIOR ELEVATION


MAX. DESIGN LOAD	
LOCK OPTIONS 1,2,3,4 & 5	
+ 70	PSF
- 70	PSF

NOTE: 351X DOOR FRAME CAB USED ON THIS DOOR.

ANCHOR TYPE	NUMBER OF ANCHORS	
	1/4" SHIM	3/8" SHIM
A	5	5
B	5	5
C	3	5

CHART 2 NUMBER OF ANCHORS
AT TRANSOM END

OUTSWING SINGLE DOOR WITH TRANSOM
ELEVATION

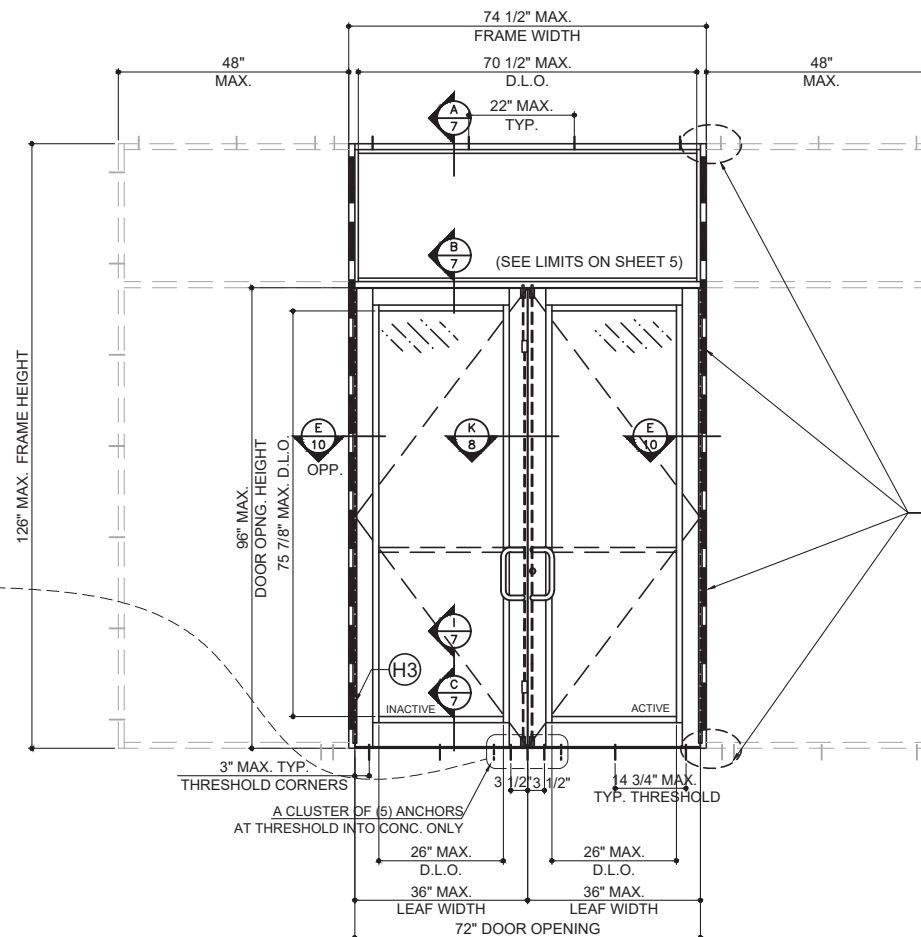

OUTSWING DOOR WITH OR W/O TRANSOM
& SIDELITES (UNDER SEPARATE APPROVAL)
(SINGLE DOOR ALSO APPLIES)

MAX. DESIGN LOAD	
+ 70	PSF
- 70	PSF

SIDELITE, MULLION
REINFORCEMENT AND
ANCHORS REFER TO
SEPARATE PRODUCT
APPROVAL.

WHEN DOORS OR DOOR
WITH TRANSOM ARE
MULLED TO STOREFRONT
(UNDER SEPARATE
APPROVAL) LOWER DESIGN
PRESSURE FROM DOOR,
DOOR WITH TRANSOM OR
STOREFRONT SHALL
CONTROL FOR THE ENTIRE
ASSEMBLY.

MAX. DESIGN LOAD	
+ 70	PSF
- 70	PSF

DOOR OPTIONS



<http://www.trulite.com>

403 WESTPARK CT. SUITE 201
PEACHTREE CITY, GA 30269
p. 800-432-8132

PRODUCT:

**352 SERIES
ALUM OUTSWING
WET-GLAZED
DOORS**
W/ OR W/O TRANSOM
(LARGE MISSILE IMPACT)


REV#	DATE/REMARKS
REV 02	FBC 2023 - 08.11.2023

ENGINEER:

MCY ENGINEERING, INC.
GLAZING CONSULTANT

12781 MIRAMAR PKWY. STE. 301
MIRAMAR, FL. 33027
P: 305-271-0117
Email: MCY@mcyengineering.com
www.MCYEngineering.com

STAMP:

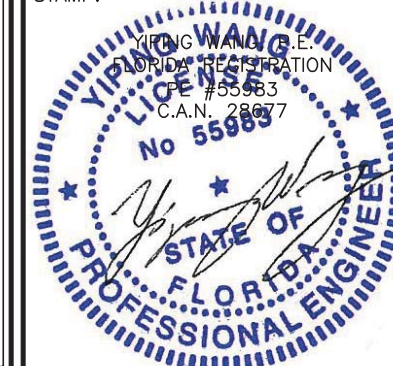

August 11th, 2023

FLORIDA APPROVAL:

FL # 26944


DRAWN: James

DATE: 08-11-23

DWG: AD18-18

DRAWING No:

2 OF 14

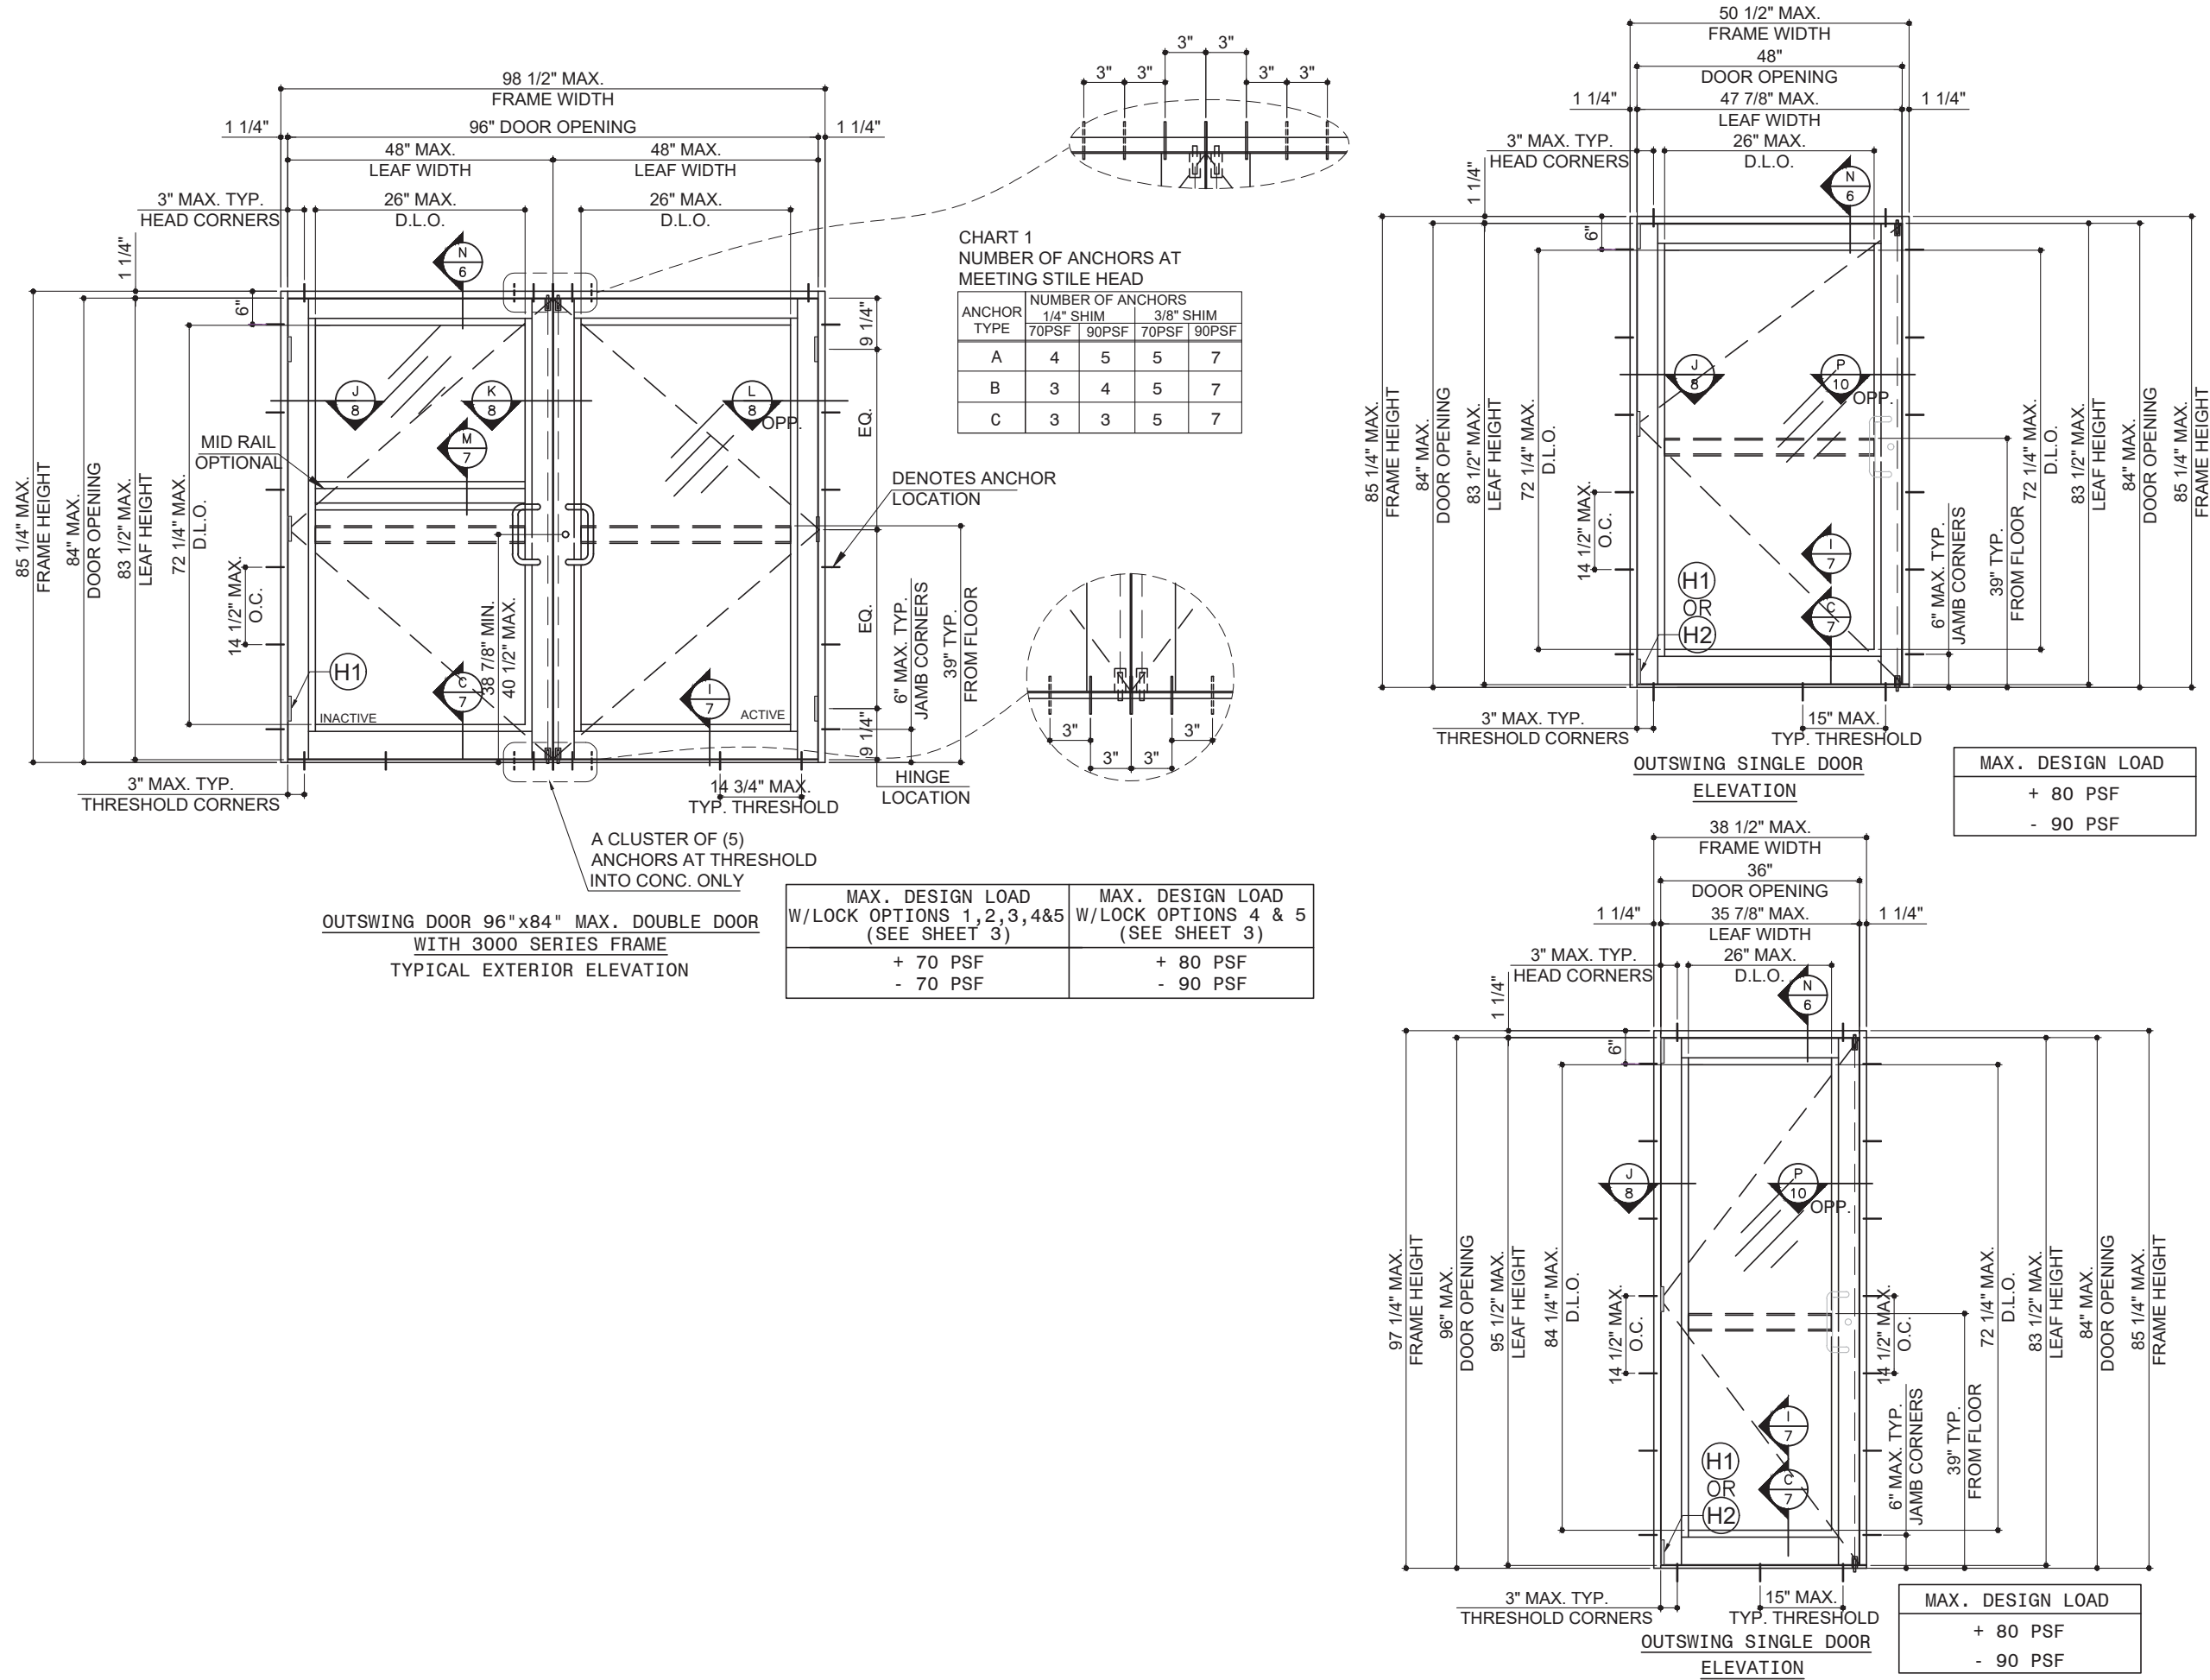



GLASS & ALUMINUM SOLUTIONS™

<http://www.trulite.com>

403 WESTPARK CT. SUITE 201
PEACHTREE CITY, GA 30269
p. 800-432-8132

PRODUCT:

352 SERIES
ALUM OUTSWING
WET-GLAZED
DOORS

W/ OR W/O TRANSOM
(LARGE MISSILE IMPACT)

REV#	DATE/REMARKS
REV 02	FBC 2023 - 08.11.2023

ENGINEER:

M

C

Y

MCY ENGINEERING, INC.

GLAZING CONSULTANT

12781 MIRAMAR PKWY. STE. 301
MIRAMAR, FL. 33027
P: 305-271-0117
Email: MCY@mcyengineering.com
www.MCYEngineering.com

STAMP:

YIPING WANG, P.E.

FLORIDA REGISTRATION

#55983

C.A.N. 28677

No 55983

STATE OF FLORIDA

PROFESSIONAL ENGINEER

August 11th, 2023

FLORIDA APPROVAL:


FL # 26944

DRAWN: James


DATE: 08-11-23

DWG: AD18-18


DRAWING No:
3 OF 14

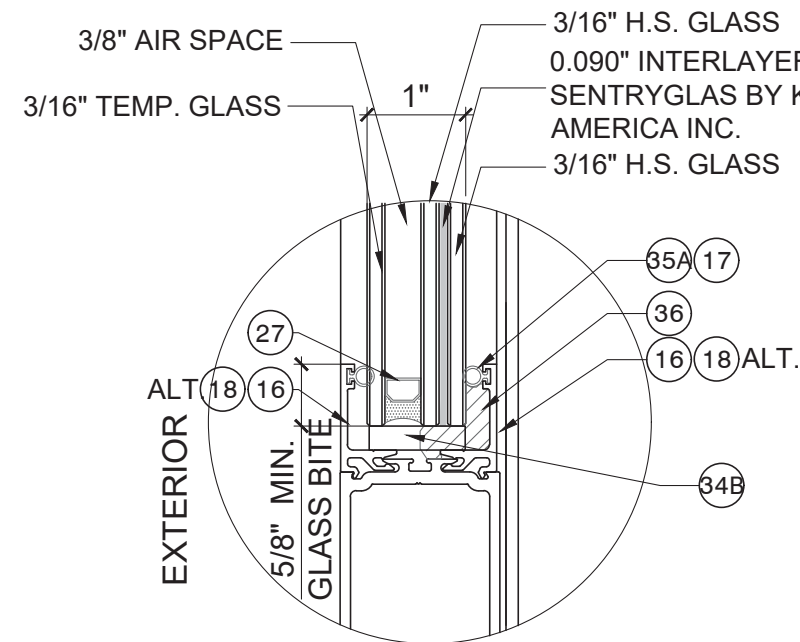


G1 1" INSULATED LAMINATED
GLASS GLAZING DETAIL DOOR
LEAF (ACT/INACT)

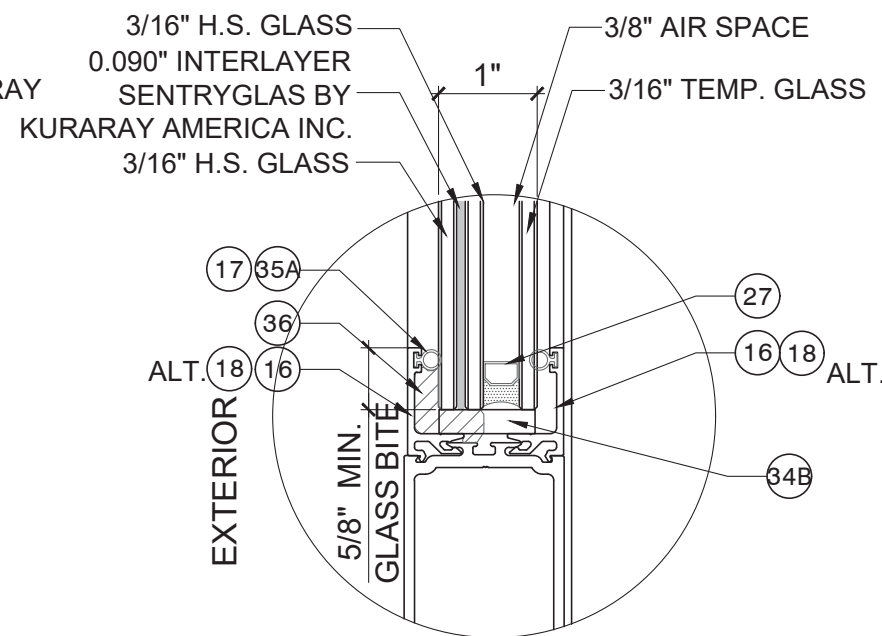


G2 1" INSULATED LAMINATED
GLASS GLAZING DETAIL DOOR
LEAF (ACT/INACT)

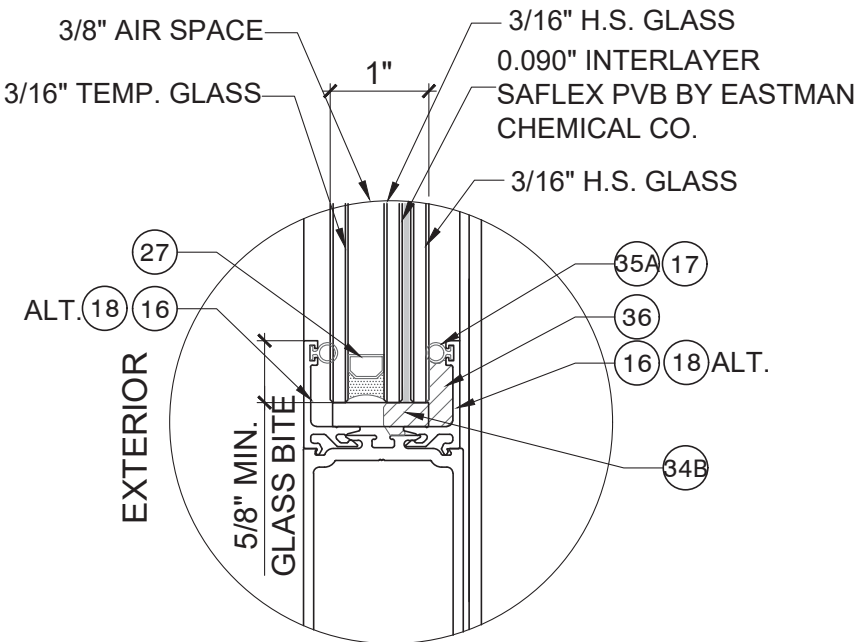

G3 1" INSULATED LAMINATED
GLASS GLAZING DETAIL DOOR
LEAF (ACT/INACT)

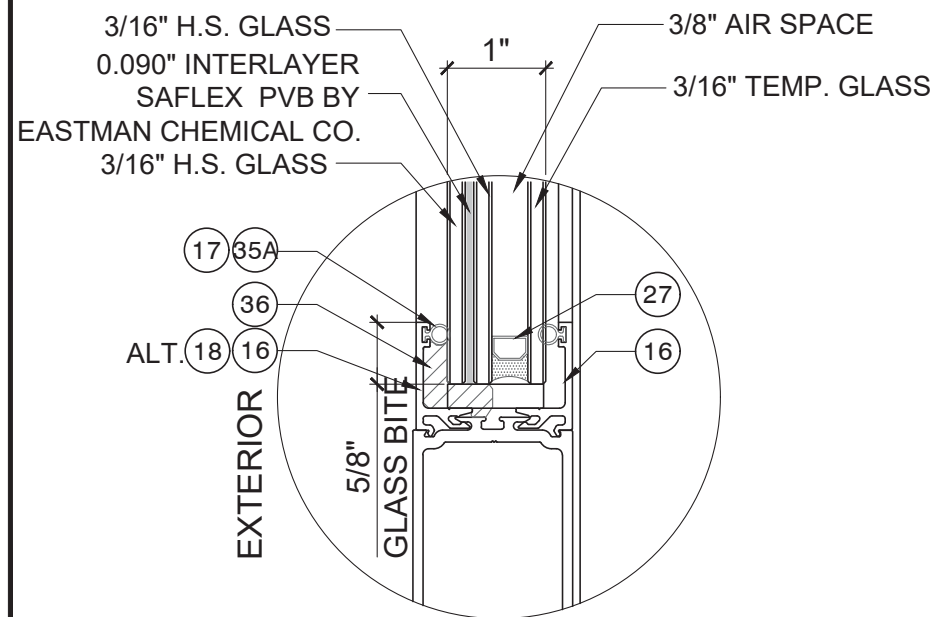

G4 1" INSULATED LAMINATED
GLASS GLAZING DETAIL DOOR
LEAF (ACT/INACT)

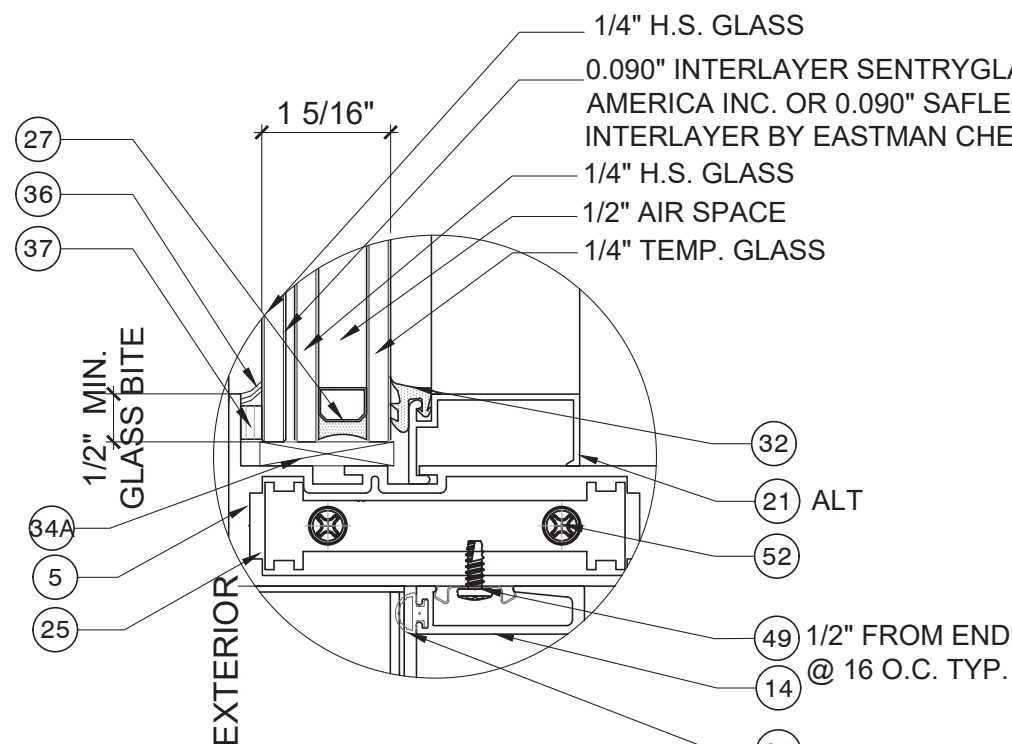

G5 1 5/16" INSULATED LAMINATED
GLAZING DETAIL AT TRANSOM

NOTE:
GLAZING COMPLIES WITH ASTM E1300-09.

PRODUCT:

**352 SERIES
ALUM OUTSWING
WET-GLAZED
DOORS**

W/ OR W/O TRANSOM
(LARGE MISSILE IMPACT)

REV#	DATE/REMARKS
REV 02	FBC 2023 - 08.11.2023


ENGINEER:



MCY ENGINEERING, INC.
GLAZING CONSULTANT

12781 MIRAMAR PKWY. STE. 301
MIRAMAR, FL. 33027
P: 305-271-0117
Email: MCY@mcyengineering.com
www.MCYEngineering.com

STAMP:

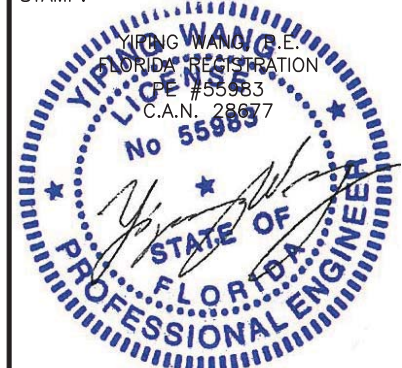

August 11th, 2023

FLORIDA APPROVAL:

FL # 26944

DRAWN: James
DATE: 08-11-23
DWG: AD18-18

DRAWING No:

4 OF 14

LOCKS:

LOCK OPTION 1(ACTIVE/INACTIVE PANEL): AHT 8000 CVR TWO POINT LOCK SYSTEM WITH STRIKE PLATES AND ACTIVATING SURFACE MOUNT METALLIC INTERIOR PANIC DEVICE AND REGENT KEY OPERATOR ON THE EXTERIOR

LOCK OPTION 2(ACTIVE/INACTIVE PANEL): FALCON DOOR-O-MATIC 1690 CVR TWO POINT LOCK SYSTEM WITH STRIKE PLATES AND ACTIVATING SURFACE MOUNT METALLIC PANIC DEVICE ON THE INTERIOR

LOCK OPTION 3(ACTIVE/INACTIVE PANEL): VON DUPRIN 9947 CVR TWO POINT LOCK SYSTEM WITH TOP/BOTTOM STRIKE PLATES AND ACTIVATING SURFACE MOUNT METALLIC PANIC DEVICE ON THE INTERIOR AND SCHLAGE STANDARD KEY OPERATOR ON THE EXTERIOR

LOCK OPTION 4:

INACTIVE PANEL: ADAMS RITE MS1880, MS1881 OR ILCO 1880 CONCEALED TWO POINT LOCK SYSTEM WITH VERTICAL ROD AND STRIKE PLATES. THUMB TURN ON THE INTERIOR CAN NOT APPLY TO SINGLE PANEL DOOR

ACTIVE PANEL: ADAMS RITE W/AR4016 OR ILCO 4016 TOP ROD & AR4015 OR ILCO 4015 BOTTOM ROD WITH STRIKE PLATE, CONCEALED THREE POINT LOCK SYSTEM WITH EIGHT PLY HOOK LOCK, KEY OPERATOR ON THE EXTERIOR AND THUMB TURN ON THE INTERIOR

LOCK OPTION 5:

INACTIVE PANEL: REGENT ML-207-TT-2PT TWO POINT LOCK SYSTEM WITH EIGHT PLY HOOK LOCK. THUMB TURN ON THE INTERIOR CAN NOT APPLY TO SINGLE PANEL DOOR

ACTIVE PANEL: REGENT ML-207-012, CONCEALED THREE POINT LOCK SYSTEM WITH EIGHT PLY HOOK LOCK, KEY OPERATOR ON THE EXTERIOR AND THUMB TURN ON THE INTERIOR

HINGES: REFER TO DETAILS (H1) (H2) & (H3) ON SHEET 7 OF 11

HINGE OPTION 1:(32) H1: (3) 4 1/2" BUTT HINGES (26298)
9 1/4" FROM TOP & BOTTOM, CENTERED

HINGE OPTION 2:(31) H2: OFFSET CAST ALUMINUM PIVOT HINGES
TOP (H160X)
BOTTOM (H160X)
MIDSPAN (2456x)

HINGE OPTION 3:(33) H3: CONTINUOUS ALUMINUM GEAR (60095)

TYPICAL ANCHORS: SEE ELEV. FOR SPACING

TYPE A: 1/4" DIA. ULTRACON+ BY DEWALT (Fu=164 ksi Fy=148 ksi)
OR 1/4" DIA. TAPCON (Fu=120 ksi Fy=92 ksi)

- THRU 1BY OR 2BY WOOD BUCKS
1-1/4" MIN. EMBED INTO CONC.@ HEAD/SILL
1-1/4" MIN. EMBED INTO CONC./MASONRY @ JAMB
- INTO 2X WOOD BUCKS OR WOOD STRUCTURAL
1-1/2" MIN. EMBED @ HEAD AND JAMB

TYPE B: 1/4" DIA. ULTRACON+ BY DEWALT (Fu=164 ksi Fy=148 ksi)
OR 1/4" DIA. TAPCON (Fu=120 ksi Fy=92 ksi)

- DIRECTLY INTO CONCRETE 1-1/4" MIN. EMBED @ HEAD/SILL
1-1/4" MIN. EMBED INTO CONC./MASONRY @ JAMB

TYPE C: 1/4" TEK OR SELF DRILLING SCREWS(GRADE 5 FU=120ksi FY=92ksi)

- INTO METAL STRUCTURES (HEAD/JAMB)
STEEL : 1/8" MIN. THICKNESS (Fy = 36 ksi MIN.)
ALUMINUM : 1/8" THK. MIN. (6063-T5 MIN.)
(STEEL IN CONTACT WITH ALUMINUM TO BE PLATED OR PAINTED)

MIN. EDGE DISTANCES

INTO CONCRETE AND MASONRY = 2 1/2"

INTO WOOD STRUCTURE = 1 1/2"

INTO METAL STRUCTURE = 1"

CONCRETE f'c = 3000 PSI MIN.

MASONRY C-90 f'c = 2000 PSI MIN.

WOOD SG= 0.55

SEALANTS:

ALL FRAME AND PANEL JOINT, INSTALLATION SCREWS AND HEADS OF ANCHOR SCREWS AT SILL TO BE SEALED WITH CLEAR SEALANT.

1X OR 2X WOOD BUCKS AND METAL STRUCTURES BY OTHERS MUST SUPPORT LOADS IMPOSED BY GLAZING SYSTEMS AND TRANSFER THEM TO THE BUILDING STRUCTURE.



http://www.trulite.com

403 WESTPARK CT. SUITE 201
PEACHTREE CITY, GA 30269
p. 800-432-8132

PRODUCT:

**352 SERIES
ALUM OUTSWING
WET-GLAZED
DOORS**

W/ OR W/O TRANSOM
(LARGE MISSILE IMPACT)

REVN	DATE/REMARKS
REV 02	FBC 2023 – 08.11.2023

ENGINEER:

M
C
Y

MCY ENGINEERING, INC.
GLAZING CONSULTANT

12781 MIRAMAR PKWY. STE. 301
MIRAMAR, FL. 33027
P: 305-271-0117
Email: MCY@mcyengineering.com
www.MCYEngineering.com

STAMP:

YIPING WANG, P.E.
FLORIDA REGISTRATION
#55983
C.A.N. 28677

No 55983

STATE OF
FLORIDA
PROFESSIONAL ENGINEER

August 11th, 2023

FLORIDA APPROVAL:

FL # 26944

DRAWN: James	DRAWING No:
DATE: 08–11–23	5 OF 14
DWG: AD18–18	

PRODUCT:

**352 SERIES
ALUM OUTSWING
WET-GLAZED
DOORS**

W/ OR W/O TRANSOM
(LARGE MISSILE IMPACT)


REV#	DATE/REMARKS
REV 02	FBC 2023 - 08.11.2023

ENGINEER:

MCY ENGINEERING, INC.
GLAZING CONSULTANT

12781 MIRAMAR PKWY. STE. 301
MIRAMAR, FL. 33027
P: 305-271-0117
Email: MCY@mcyengineering.com
www.MCYEngineering.com

STAMP:

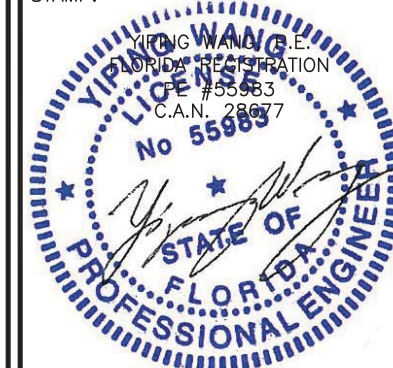

August 11th, 2023

FLORIDA APPROVAL:

FL # 26944


DRAWN: James

DATE: 08-11-23


DWG: AD18-18

DRAWING No:

6 OF 14

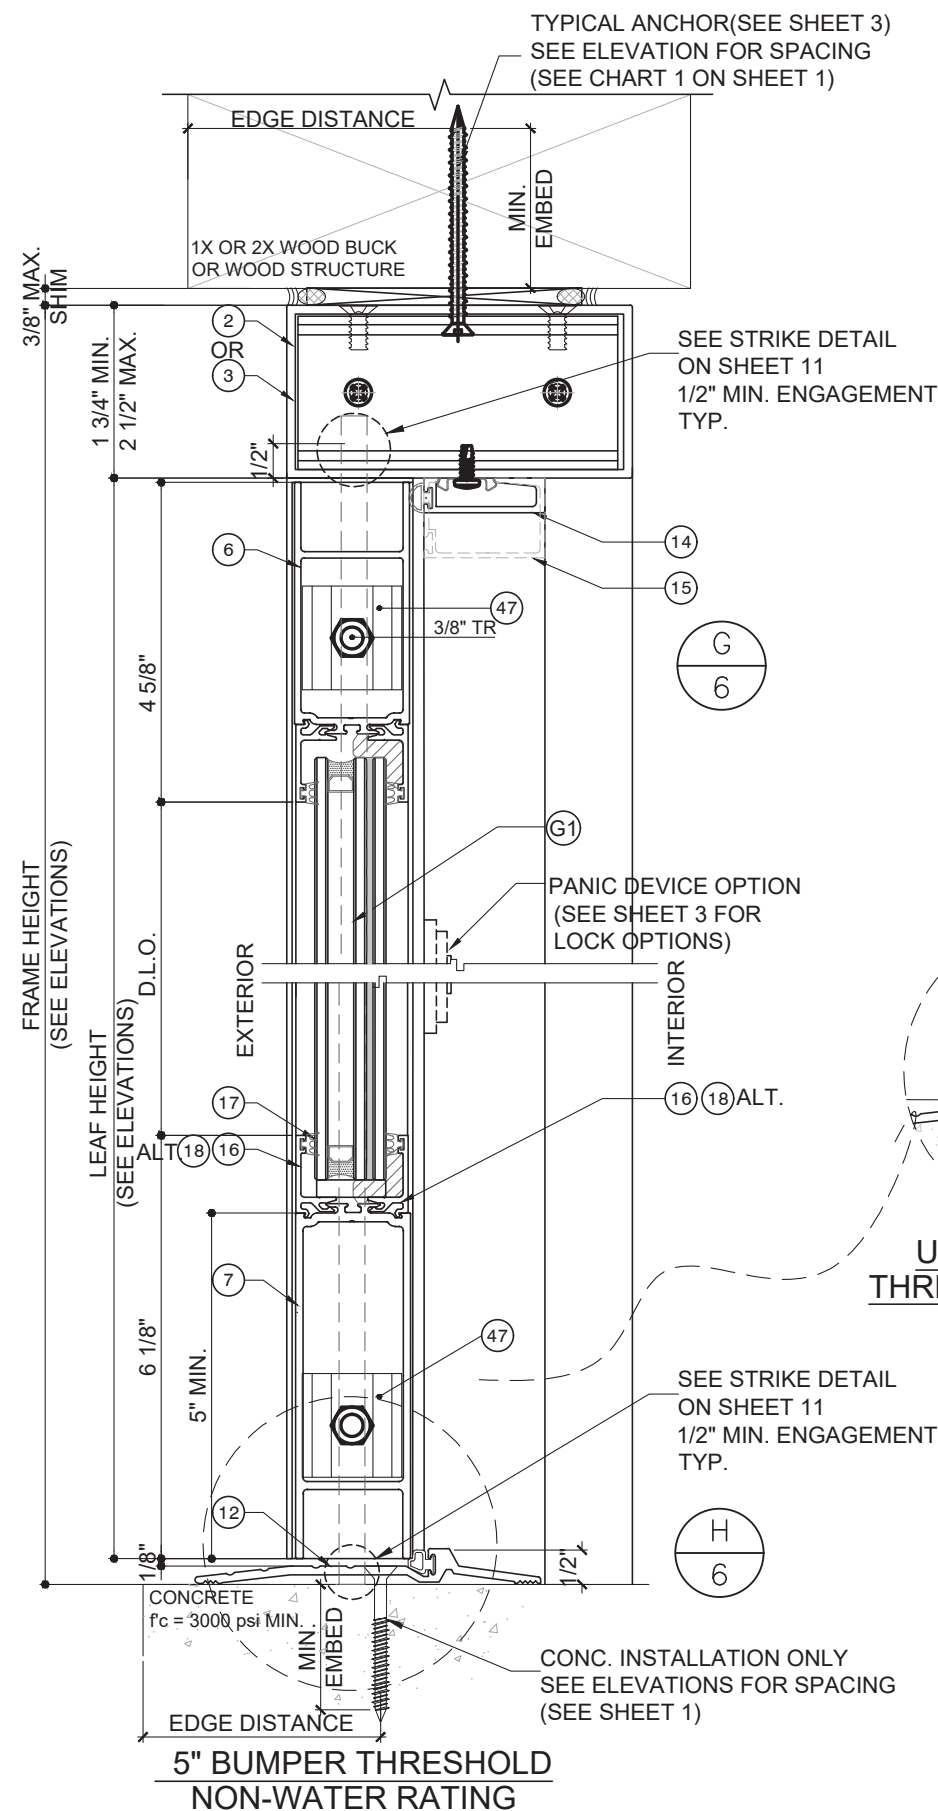


**5" BUMPER THRESHOLD
NON-WATER RATING**
NOTE: ADA COMPLIANT TO BE REVIEWED BY
BUILDING OFFICIAL. INSTALL WHERE
WATER INFILTRATION IS NOT REQUIRED OR
MEET NOTE #1 ON SHEET 6 OF 14.

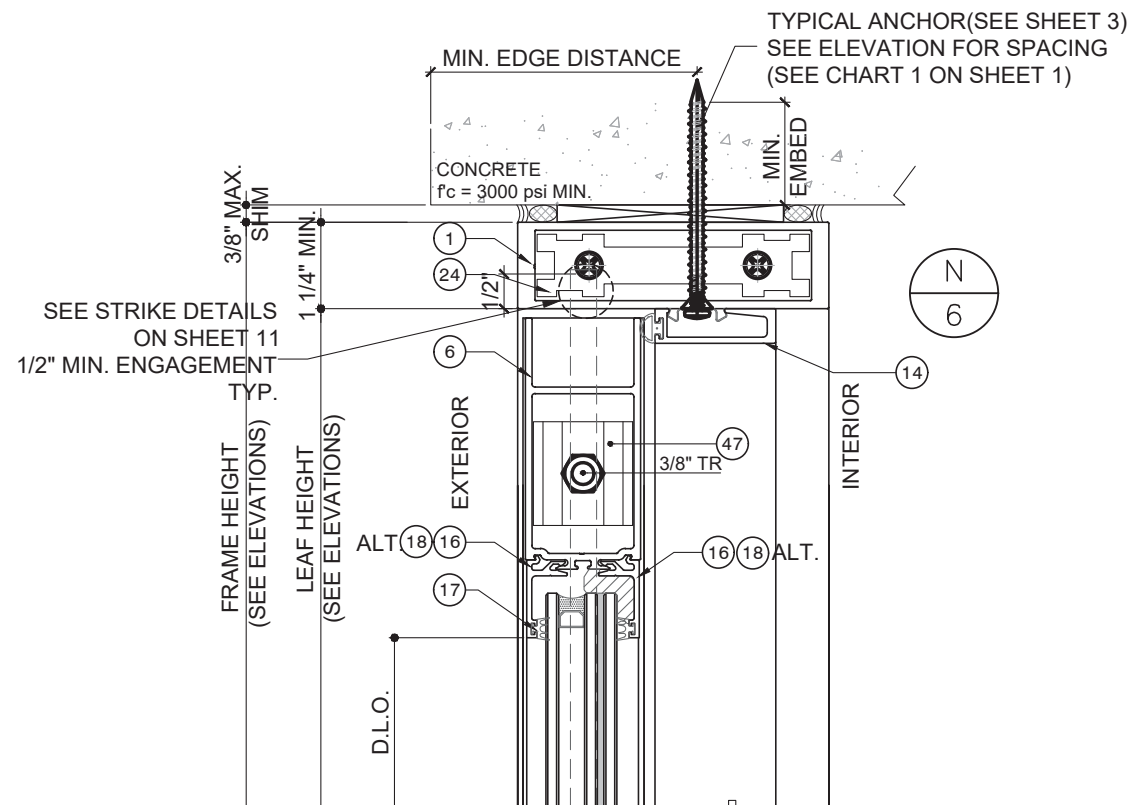


EPDM GASKETS USED IN THIS FENESTRATION PRODUCT
ARE IN COMPLIANCE WITH ASTM STANDARD C864.

NOTE #1:

UNITS WHERE WATER INFILTRATION IS REQUIRED MUST BE INSTALLED
AT LOCATIONS PROTECTED BY AN OVERHANG MEETING CRITERIA AS
PER ILLUSTRATION BELOW OR IN NON-HABITABLE AREAS WHERE WATER
INFILTRATION IS ACCEPTABLE. IT IS APPLIED TO 4" NON-WATER
RATING SADDLE THRESHOLD (DETAIL C/5). AND 4" (DETAIL I/5) OR
5" (DETAIL H/4)

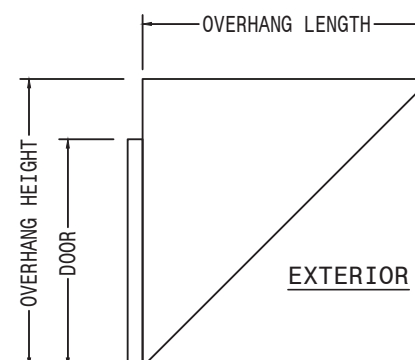

$$OH \text{ RATIO} = \frac{\text{OVERHANG LENGTH}}{\text{OVERHANG HEIGHT}} \geq 1$$

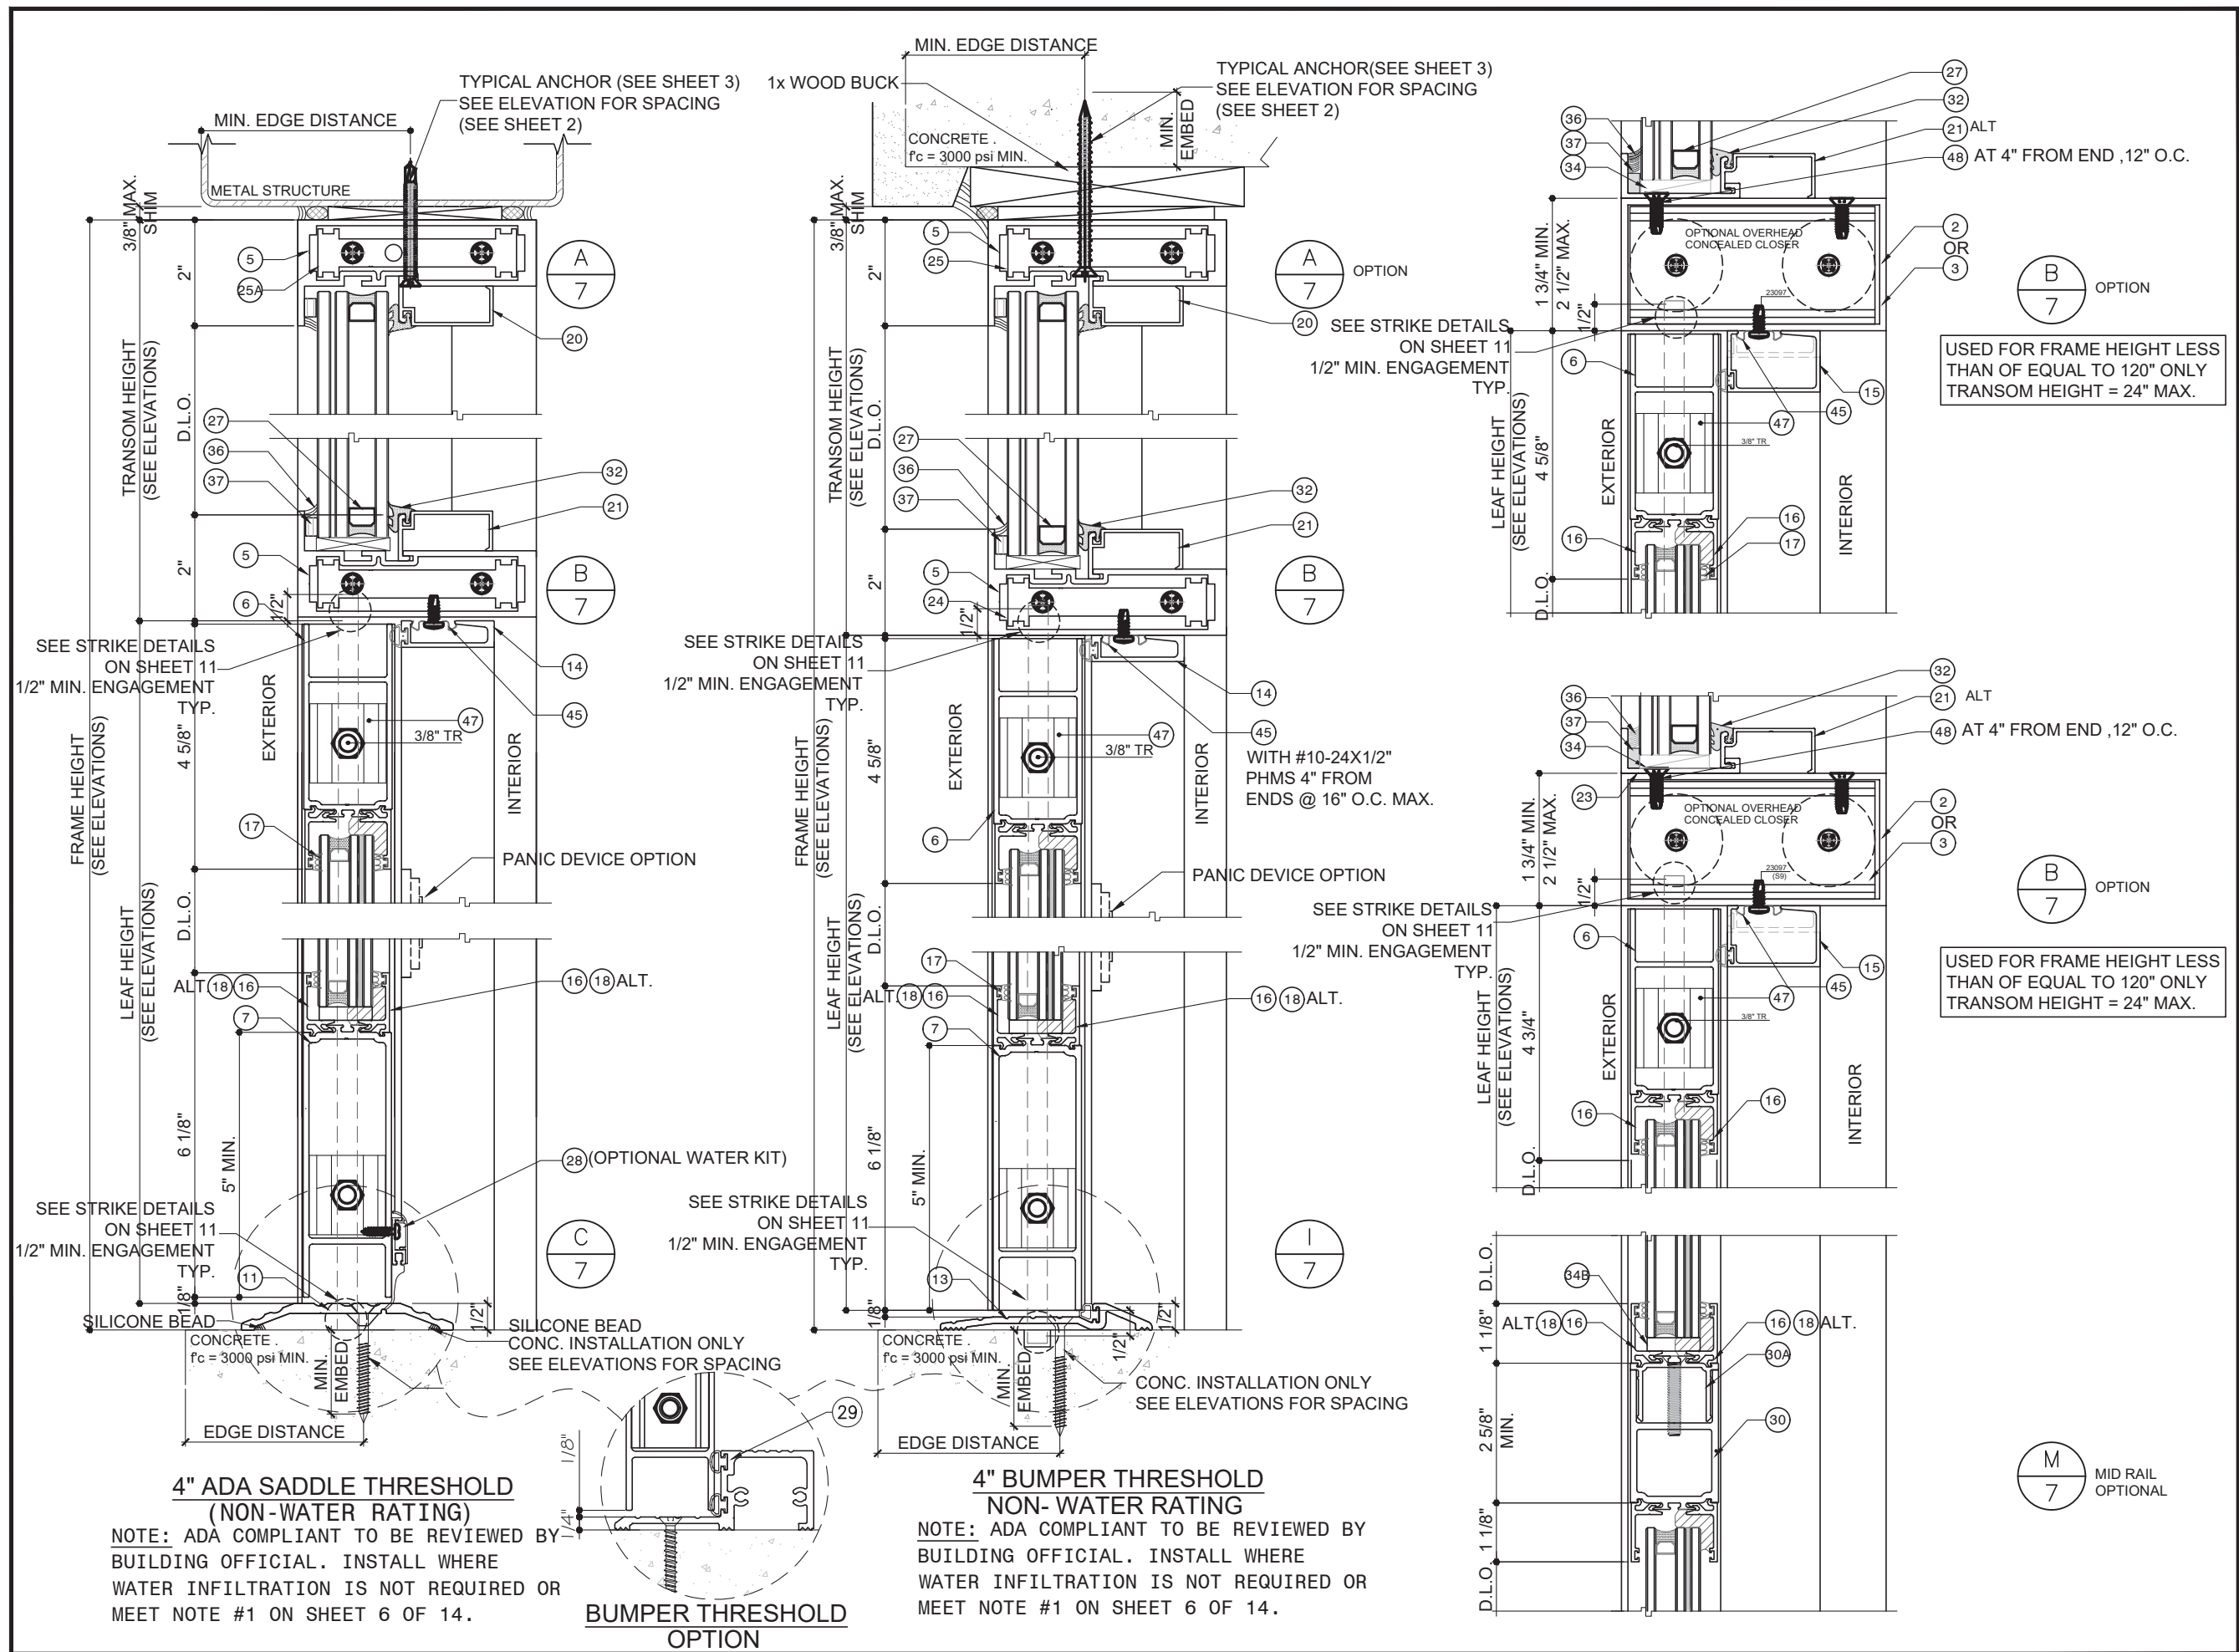



GLASS & ALUMINUM SOLUTIONS™

<http://www.trulite.com>

403 WESTPARK CT. SUITE 201
PEACHTREE CITY, GA 30269
p. 800-432-8132

PRODUCT:

**352 SERIES
ALUM OUTSWING
WET-GLAZED
DOORS**

W/ OR W/O TRANSOM
(LARGE MISSILE IMPACT)

REV#	DATE/REMARKS
REV 02	FBC 2023 - 08.11.2023


ENGINEER:



MCY ENGINEERING, INC.
GLAZING CONSULTANT

12781 MIRAMAR PKWY. STE. 301
MIRAMAR, FL. 33027
P: 305-271-0117
Email: MCY@mcyengineering.com
www.MCYEngineering.com

STAMP:

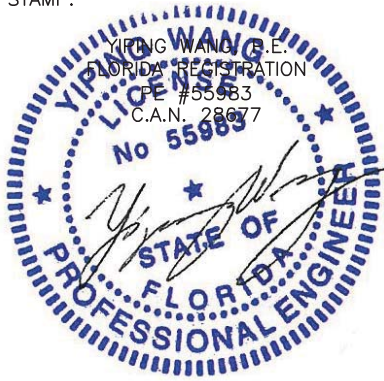


August 11th, 2023


FLORIDA APPROVAL:

FL # 26944


DRAWN: James	DRAWING No:
DATE: 08-11-23	7 OF 14
DWG: AD18-18	

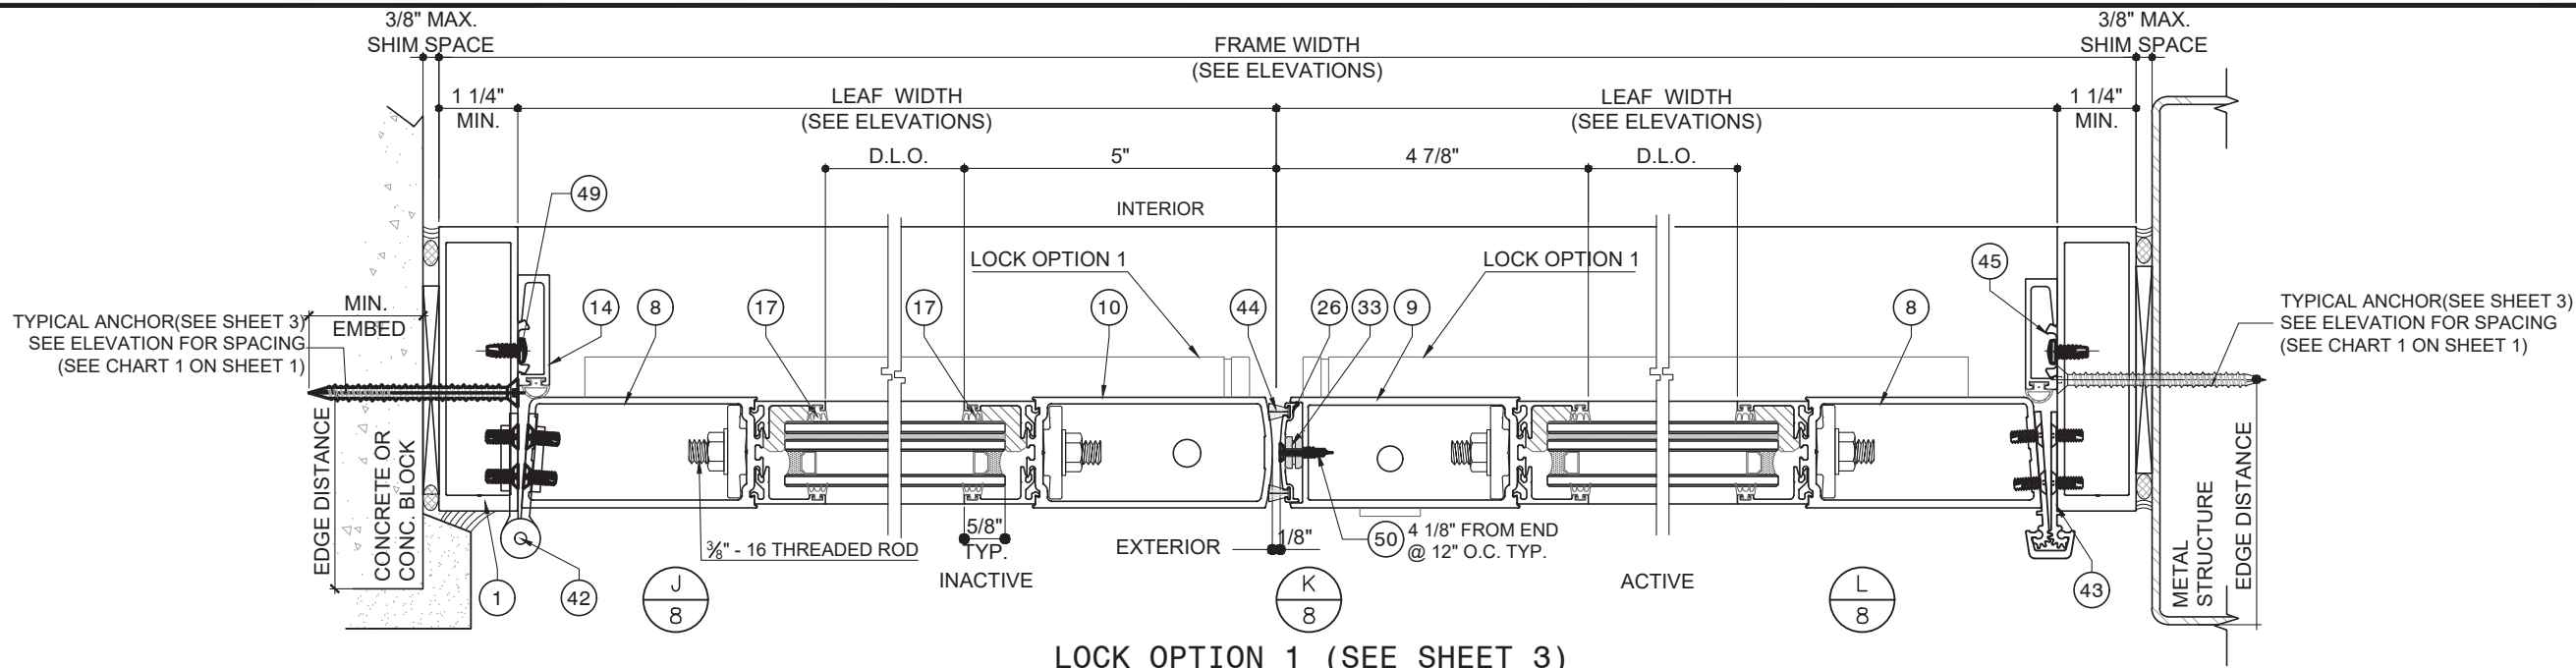


LOCK OPTION 1 (SEE SHEET 3)

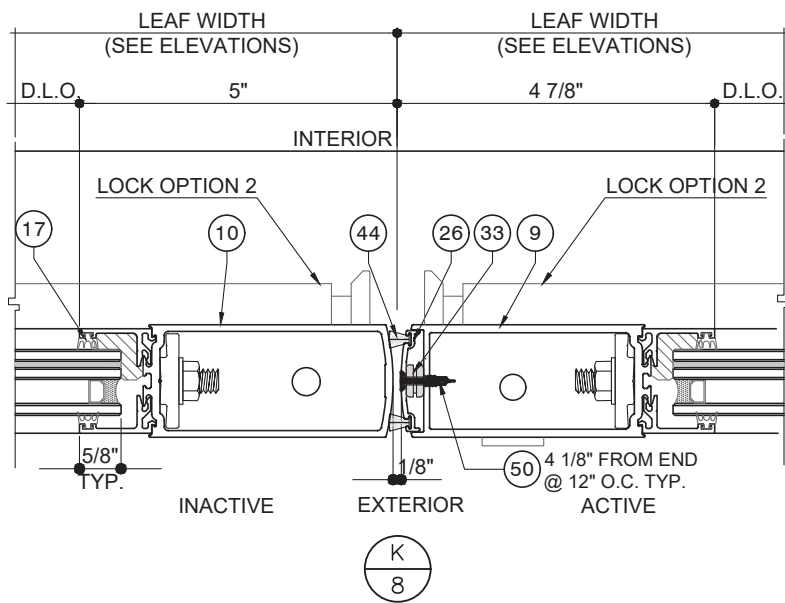

LOCK OPTION 2 (SEE SHEET 3)

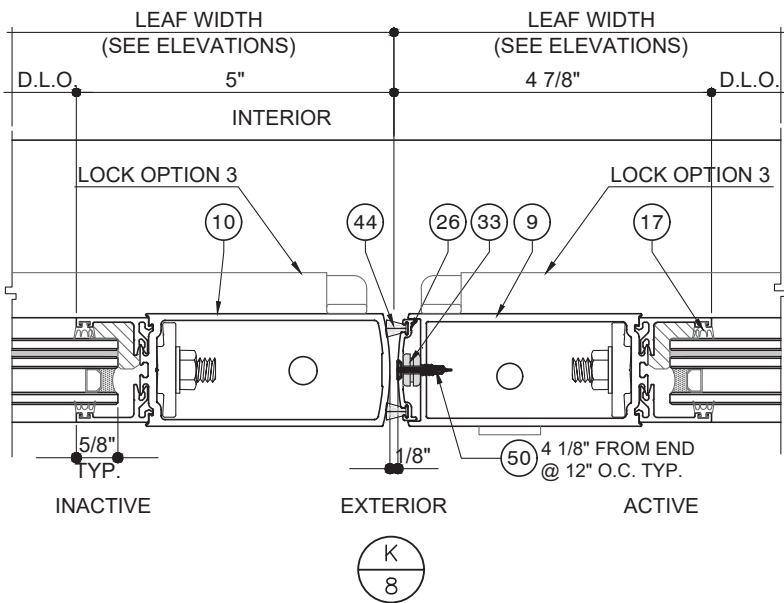

LOCK OPTION 3 (SEE SHEET 3)

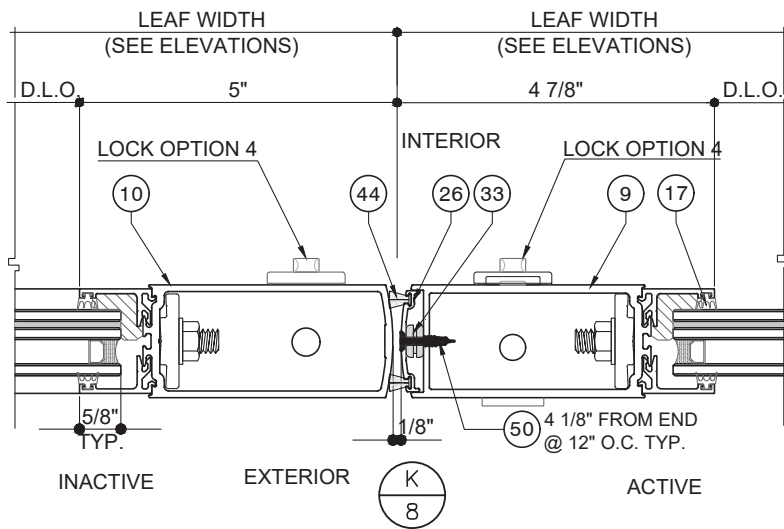

LOCK OPTION 4 (SEE SHEET 3)

NOTE:
 1- DOOR OR DOOR WITH TRANSOM IS QUALIFIED FOR INSTALLATION INTO APPROVED STOREFRONT(SEE SHEET 2 AND DETAIL E/8).
 2- REINFORCED STOREFRONT AND END ANCHORS REFER TO SEPARATE PRODUCT APPROVAL, TO BE REVIEWED BY BUILDING OFFICIAL.

PRODUCT:

**352 SERIES
 ALUM OUTSWING
 WET-GLAZED
 DOORS**
 W/ OR W/O TRANSOM
 (LARGE MISSILE IMPACT)


REV#	DATE/REMARKS
REV 02	FBC 2023 - 08.11.2023

ENGINEER:

MCY ENGINEERING, INC.
 GLAZING CONSULTANT

12781 MIRAMAR PKWY. STE. 301
 MIRAMAR, FL. 33027
 P: 305-271-0117
 Email: MCY@mcyengineering.com
 www.MCYEngineering.com

STAMP:

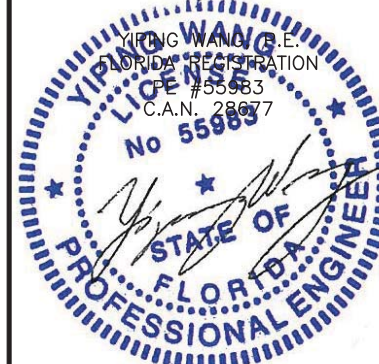

August 11th, 2023

FLORIDA APPROVAL:

FL # 26944

DRAWN: James

DRAWING No:

DATE: 08-11-23

8 OF 14

DWG: AD18-18

PRODUCT:

**352 SERIES
ALUM OUTSWING
WET-GLAZED
DOORS**

W/ OR W/O TRANSOM
(LARGE MISSILE IMPACT)


REVN	DATE/REMARKS
REV 02	FBC 2023 - 08.11.2023

ENGINEER:

MCY ENGINEERING, INC.
GLAZING CONSULTANT

12781 MIRAMAR PKWY. STE. 301
MIRAMAR, FL. 33027
P: 305-271-0117
Email: MCY@mcyengineering.com
www.MCYEngineering.com

STAMP:

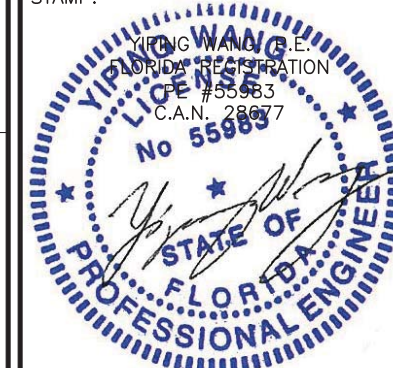

August 11th, 2023

FLORIDA APPROVAL:

FL # 26944

DRAWN: James


DATE: 08-11-23

DWG: AD18-18

DRAWING No:


9 OF 14

NOTE: HINGES SHOWN ARE IMAGE ONLY.

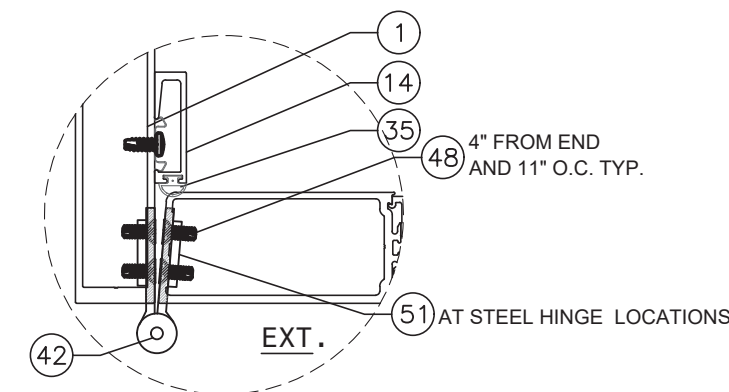

(H1) HINGE OPTION 1: (26298)
4-1/2" STEEL BUTT HINGE


(SEE ELEVATION FOR LOCATION)

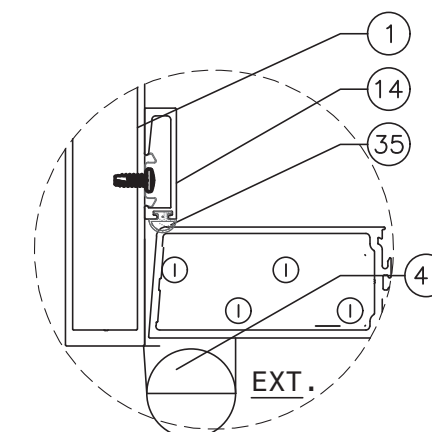

(H2) HINGE OPTION 2:
OFFSET PIVOT HINGE

(SEE ELEVATION FOR LOCATION)


TOP (H160X)
BOTTOM (H160X)
MIDSPAN (2456x)

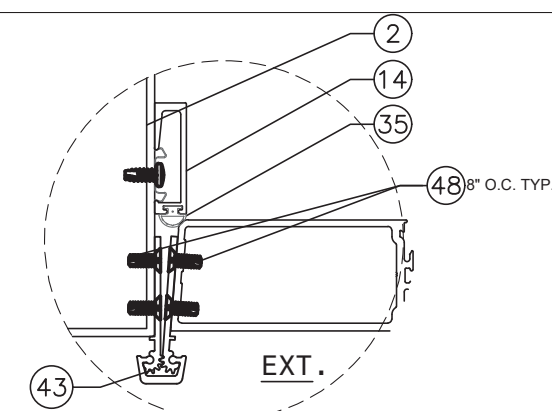


(H3) HINGE OPTION 3: (6009X)
CONCEALED ALUM. CONTINUOUS
GEARED HINGE

(SEE ELEVATION FOR LOCATION)

TYPICAL ANCHOR(SEE SHEET 3)
SEE ELEVATION FOR SPACING
(SEE CHART 1 ON SHEET 1)

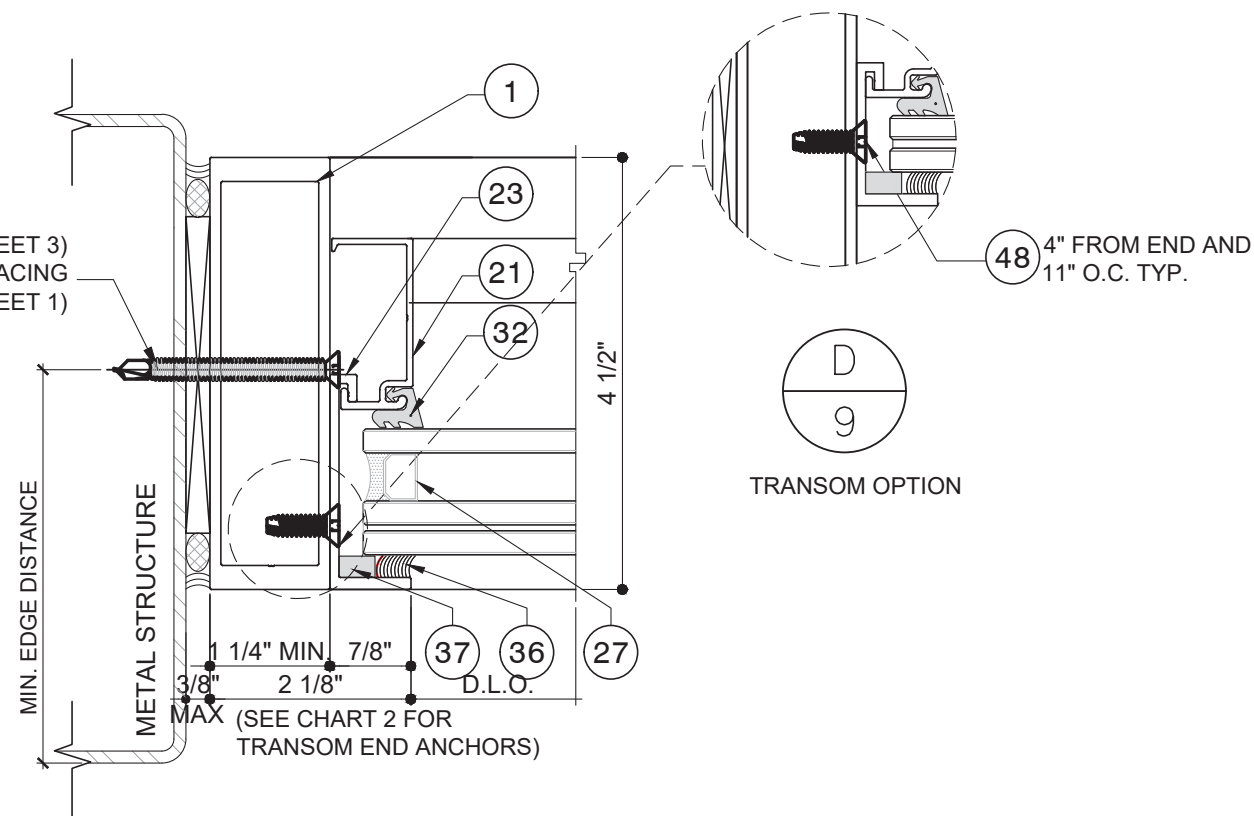

TRANSOM OPTION



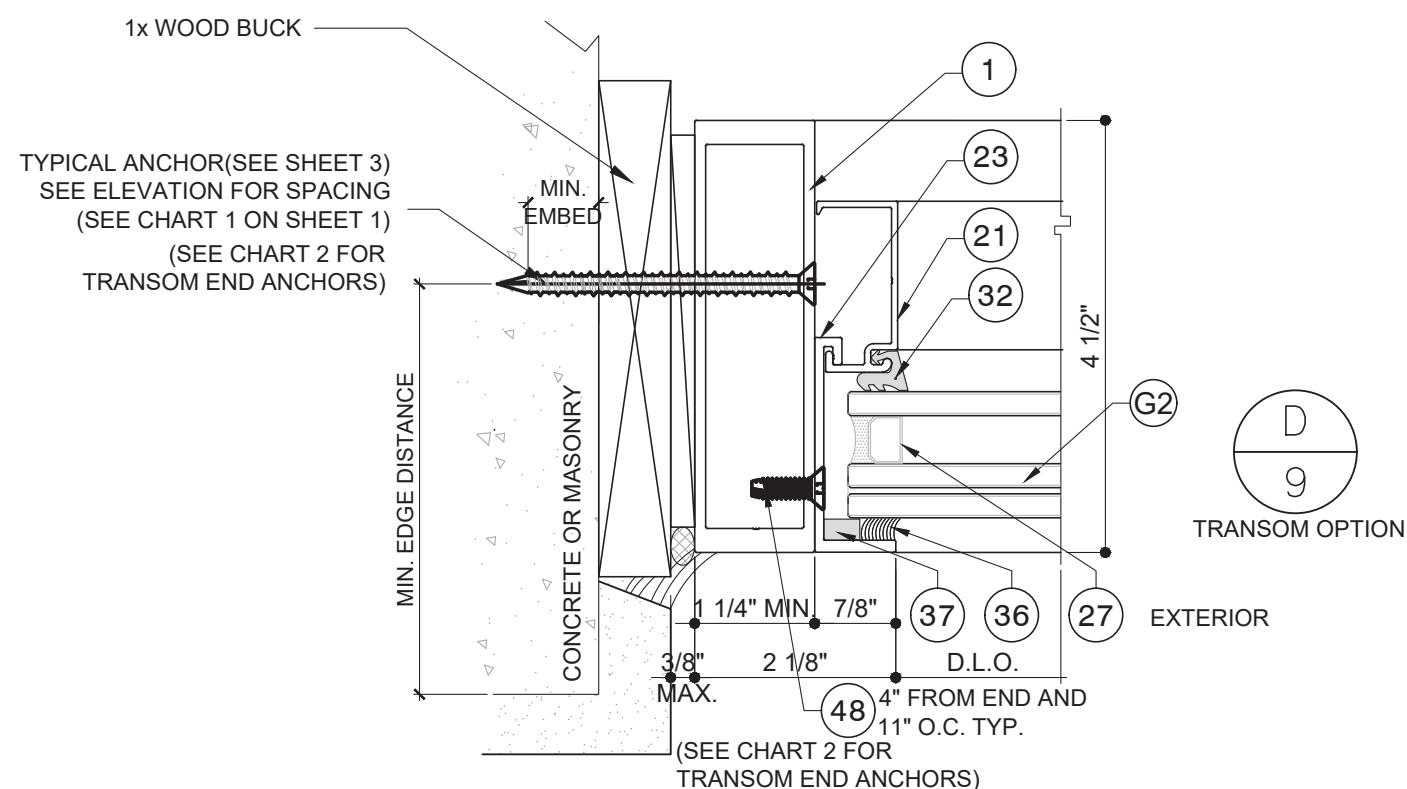


TRANSOM OPTION


EXTERIOR

NOTE:

- 1- DOOR OR DOOR WITH TRANSOM IS QUALIFIED FOR INSTALLATION INTO APPROVED STOREFRONT(SEE SHEET 2 AND DETAIL E/8).
- 2- REINFORCED STOREFRONT AND END ANCHORS REFER TO SEPARATE PRODUCT APPROVAL, TO BE REVIEWED BY BUILDING OFFICIAL.

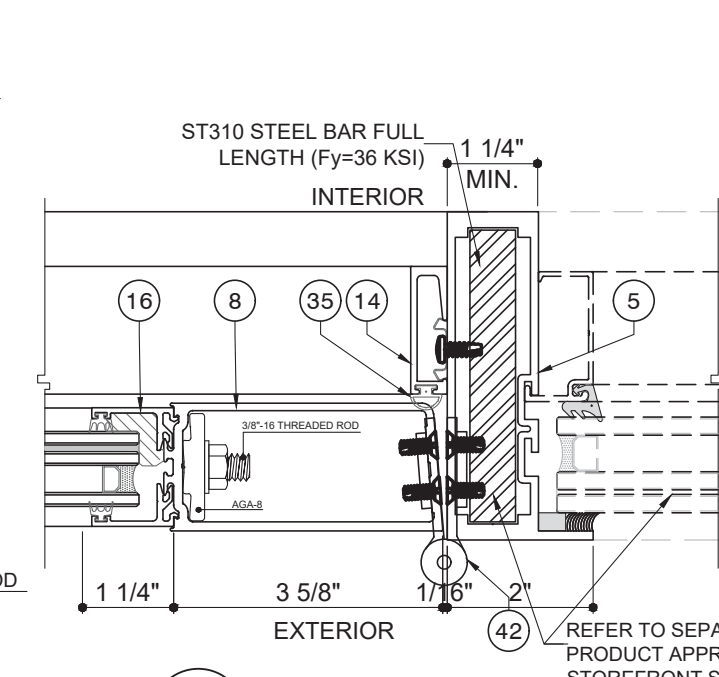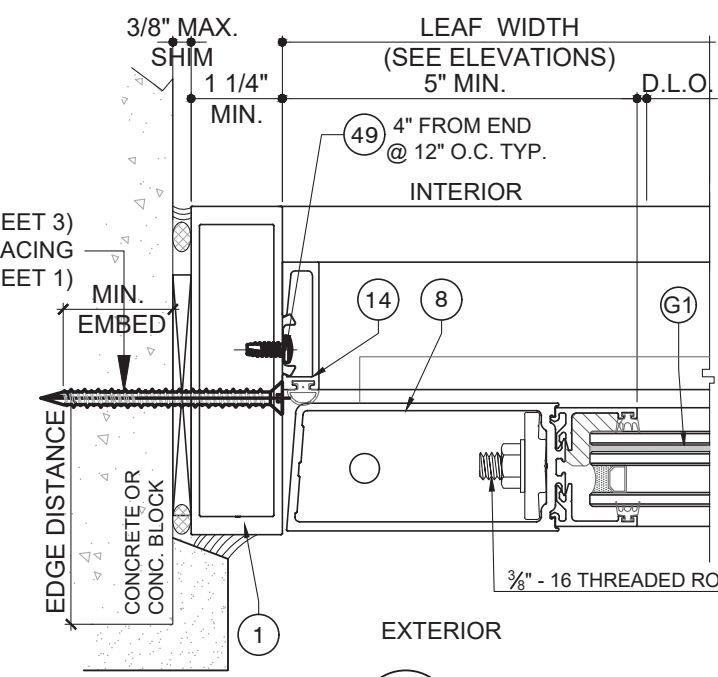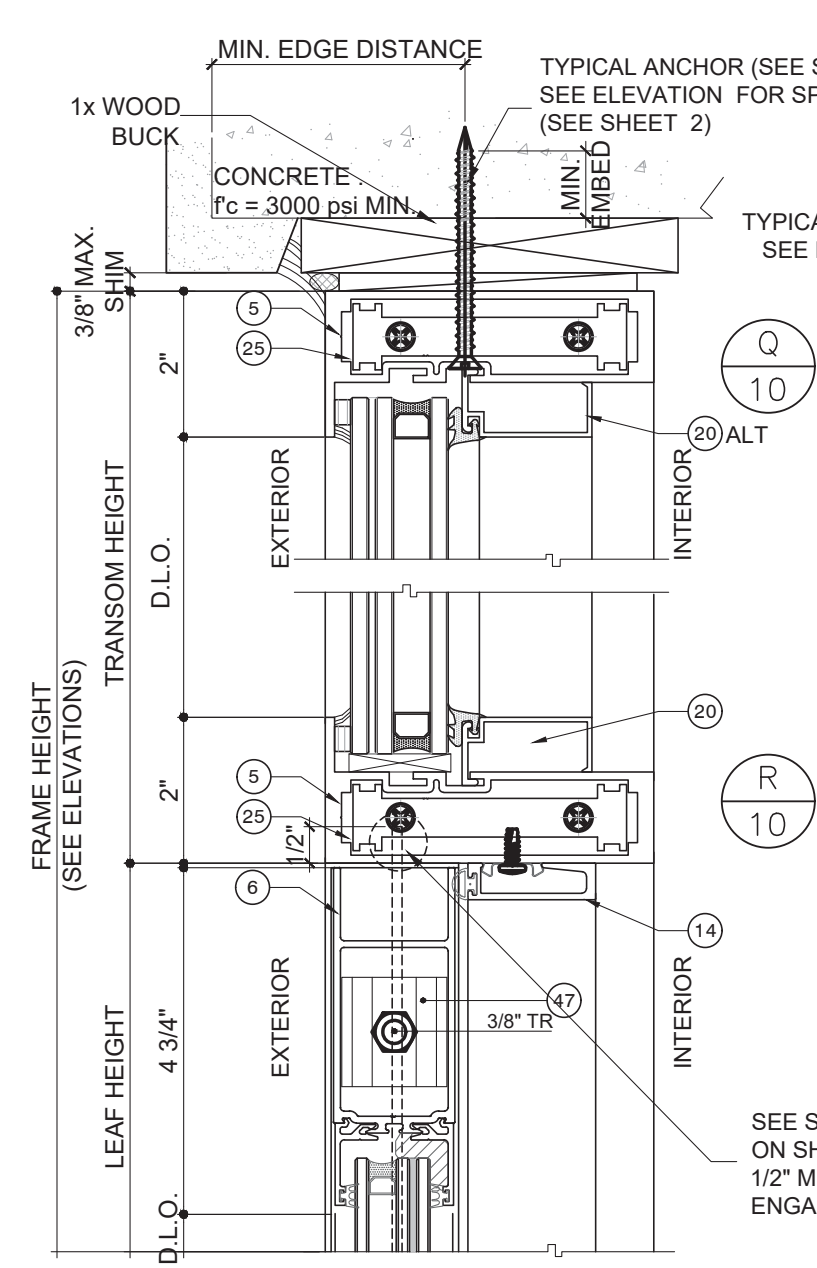

TYPICAL ANCHOR(SEE SHEET 3)
SEE ELEVATION FOR SPACING
(SEE CHART 1, SHEET 1)

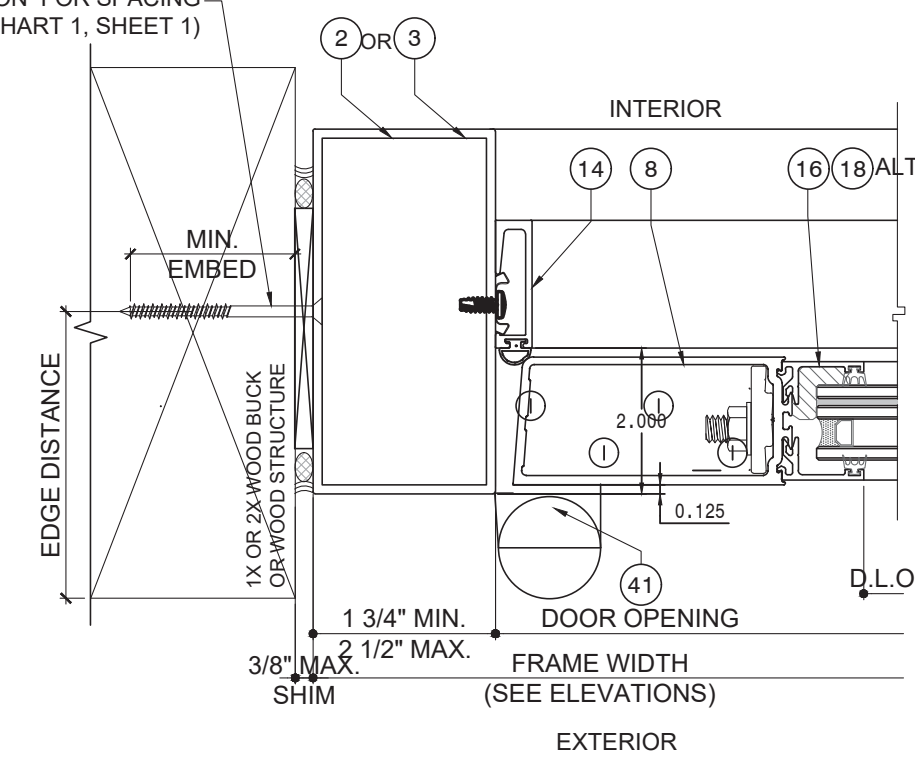

REINFORCED DOOR JAMB WITH
SIDELITE (UNDER SEPARATE APPROVAL)

NOTE:
END LOAD, ANCHORS TO BE REVIEWED BY
AUTHORITY HAVING JURISDICTION

SEE STRIKE DETAILS
ON SHEET 11
1/2" MIN.
ENGAGEMENT TYP.

NOTE:
1- DOOR OR DOOR WITH TRANSOM IS QUALIFIED FOR INSTALLATION INTO APPROVED
STOREFRONT(SEE SHEET 2 AND DETAIL E/8).
2- REINFORCED STOREFRONT AND END ANCHORS REFER TO SEPARATE PRODUCT
APPROVAL, TO BE REVIEWED BY BUILDING OFFICIAL.
3- 351 FRAME CAN BE USED FOR 352 DOOR.

GLASS & ALUMINUM SOLUTIONS™

<http://www.trulite.com>

403 WESTPARK CT. SUITE 201
PEACHTREE CITY, GA 30269
p. 800-432-8132

PRODUCT:
**352 SERIES
ALUM OUTSWING
WET-GLAZED
DOORS**
W/ OR W/O TRANSOM
(LARGE MISSILE IMPACT)

REVN	DATE/REMARKS
REV 02	FBC 2023 - 08.11.2023

ENGINEER:

MCY ENGINEERING, INC.
GLAZING CONSULTANT

12781 MIRAMAR PKWY. STE. 301
MIRAMAR, FL. 33027
P: 305-271-0117
Email: MCY@mcyengineering.com
www.MCYEngineering.com

STAMP:
































YIPING WANG, E.I.T.
FLORIDA REGISTRATION #55983
C.A.N. 28677

August 11th, 2023

FLORIDA APPROVAL:

FL # 26944

DRAWN: James	DRAWING No:
DATE: 08-11-23	10 OF 14
DWG: AD18-18	

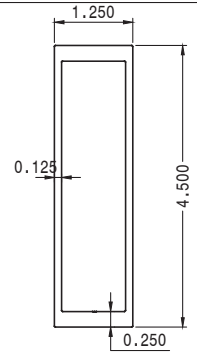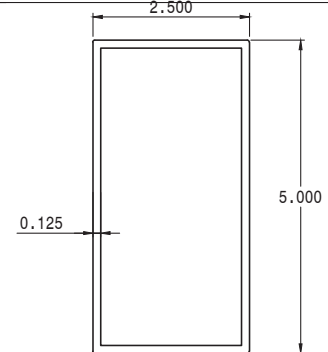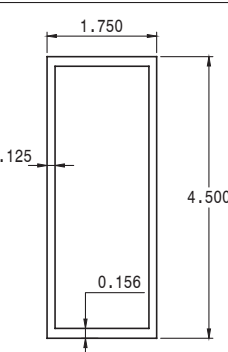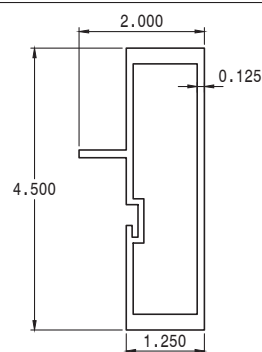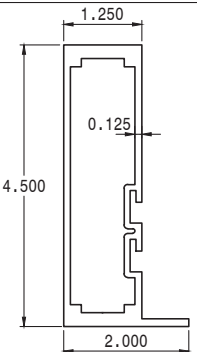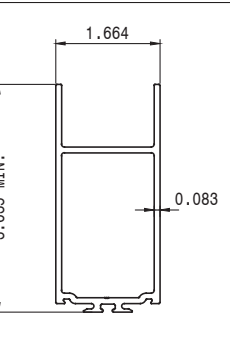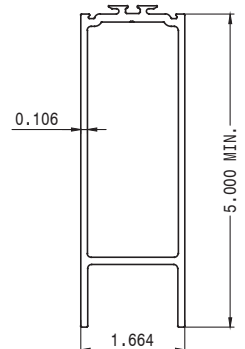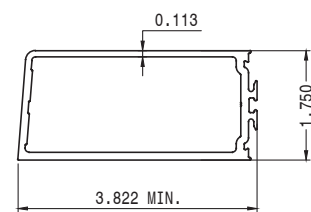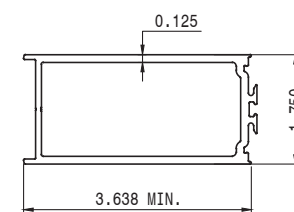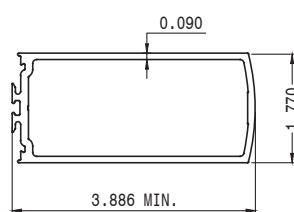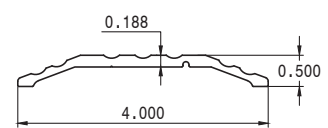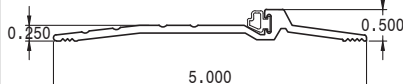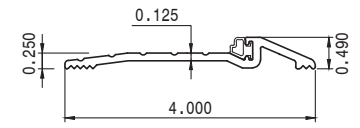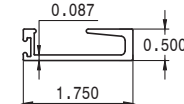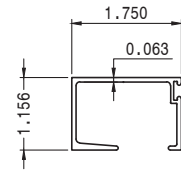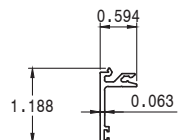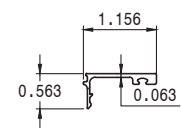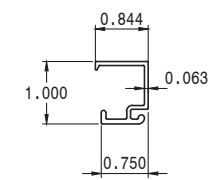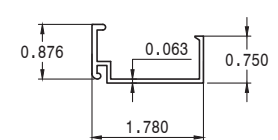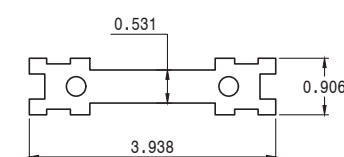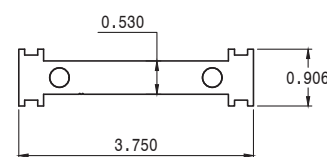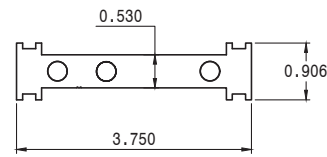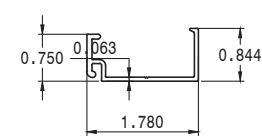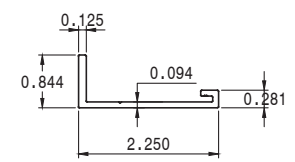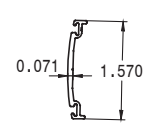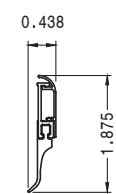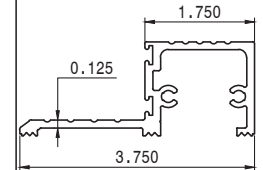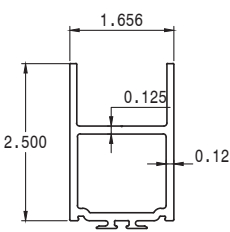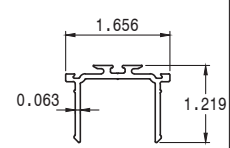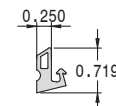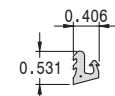 ① 3000 DOOR HEADER/SILL JAMB 3000 6063-T6	 ② 5000 DOOR HEADER/SIDE JAMB 50513 6063-T6	 ③ SYS 10220 TUBE (1 3/4" X 4 1/2") 10220 6063-T6	 ④ SYS 3000 JAMB MEMBER 3001 6063-T6	 ⑤ SYS 3100 JAMB MEMBER 3101 6063-T6	 ⑥ 3 1/2" TOP RAIL 26015 6063-T6			
 ⑦ 5" BOTTOM RAIL 26364 6063-T6	 ⑧ BEVEL HINGE STILE 26366 6063-T6	 ⑨ MEETING STILE-ACTIVE 26378 6063-T6	 ⑩ MEETING STILE-INACTIVE 26371 6063-T6	 ⑪ NON-WATER RATED 4" SADDLE THRESHOLD 40290 6063-T6	 ⑫ LIMITED WATER RATING 5" BUMPER THRESHOLD 2005A 6063-T6			
 ⑬ LIMITED WATER RATING 4" BUMPER THRESHOLD 1042 6063-T6	 ⑭ DOOR STOP 10029 6063-T6	 ⑮ OPTIONAL DOOR STOP 44013 6063-T6	 ⑯ INTERIOR/EXTERIOR DOOR ADAPTOR 26304 6063-T6	 ⑰ EPDM GASKET 05207	 ⑱ GLASS ADAPTOR 40349 (OPTION)			
 ⑲ GLAZING ADAPTOR 3009 6063-T6	 ⑳ SYS 3100 GLASS ADAPTOR 3103 6063-T6	 ㉔ SHEAR CLIP 3004 6063-T6	 ㉕ SHEAR CLIP 3104 6063-T6	 ㉕A SHEAR BLOCK 3104C 6063-T6	 ㉖ GLAZING ADAPTOR 3109 6063-T6			
 ㉗ GLAZING ADAPTOR FOR IG GLASS 3108 6063-T6	 ㉘ ASTRAGAL PLATE 26375 6063-T6	 ㉘ DOOR BOTTOM SWEEP ASSEMBLY 25047 6063-T6	 ㉙ BUMPER THRESHOLD 40296 6063-T6	 ㉚ MID RAIL 26014 6063-T6	 ㉚A MID RAIL ADAPTOR 26013 6063-T6	 ㉛ EPDM GLAZING GASKET RG-15	 ㉛ EPDM GLAZING GASKET RG-1	 1 1/8" LONG x 0.015" THK. DOOR STOP CLIP W/ #10X1/2" PHMS 6" FROM ENDS AND 12" OC ㉜ DOOR STOP CLIP - 1 1/8" LONG H67

PRODUCT:

352 SERIES
ALUM OUTSWING
WET-GLAZED
DOORS
W/ OR W/O TRANSOM
(LARGE MISSILE IMPACT)


REV#	DATE/REMARKS
REV 02	FBC 2023 – 08.11.2023

ENGINEER:



MCY ENGINEERING, INC.
GLAZING CONSULTANT

12781 MIRAMAR PKWY. STE. 301
MIRAMAR, FL. 33027
P: 305-271-0117
Email: MCY@mcyengineering.com
www.MCYEngineering.com

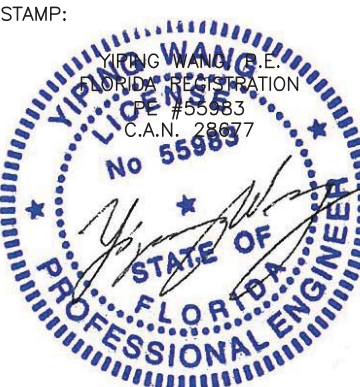

August 11th, 2023

FLORIDA APPROVAL:

FL # 26944

DRAWN: James

DATE: 08–11–23

DWG: AD18–18

DRAWING No:

11 OF 14

BILL OF MATERIALS				
ITEM #	PART #	DESCRIPTION	MATERIAL	SUPPLIER/MANUF.
1	3000	3000 DOOR HEADER/SILL JAMB	ALUM. 6063-T6	BONNELL
2	50513	5000 DOOR HEADER/SIDE JAMB	ALUM. 6063-T6	BONNELL
3	10220	SYS 10220 1-3/4" X 4 1/2" TUBE	ALUM. 6063-T6	BONNELL
4	3001	3000 TRANSOM BAR/TRANSOM HEADER/JAMB	ALUM. 6063-T6	BONNELL
5	3101	3100 TRANSOM BAR/TRANSOM HEADER/JAMB	ALUM. 6063-T6	BONNELL
6	26015	3 1/2" TOP RAIL	ALUM. 6063-T6	BONNELL
7	26364	5" BOTTOM RAIL	ALUM. 6063-T6	BONNELL
8	26366	BEVEL HINGE STILE	ALUM. 6063-T6	BONNELL
9	26378	MEETING STILE-ACTIVE	ALUM. 6063-T6	BONNELL
10	26371	MEETING STILE-INACTIVE	ALUM. 6063-T6	BONNELL
11	40290	4"SADDLE THRESHOLD	ALUM. 6063-T6	BONNELL
12	2005A	5"BUMPER THRESHOLD	ALUM. 6063-T6	PEMKO
13	1042	4"BUMPER THRESHOLD	ALUM. 6063-T6	BONNELL
14	10029	DOOR STOP	ALUM. 6063-T6	BONNELL
15	44013	OPTIONAL DOOR STOP	ALUM. 6063-T6	BONNELL
16	26033	INTERIOR/EXTERIOR DOOR ADAPTOR	ALUM. 6063-T6	BONNELL
17	05207	EPDM GASKET	EPDM (DUROMETER 65 SHORE A)	BONNELL
18	40349	GLAZING ADAPTOR (OPTION)	ALUM. 6063-T6	BONNELL
19	3009	GLAZING ADAPTOR	ALUM. 6063-T6	BONNELL
20	3103	SYS 3100 GLAZING ADAPTOR	ALUM. 6063-T6	BONNELL
21	3109	TRANSOM GLAZING ADAPTOR	ALUM. 6063-T6	BONNELL
23	3108	TRANSOM GLAZING ADAPTOR FOR 1-5/16" GLASS	ALUM. 6063-T6	BONNELL
24	3004	SHEAR CLIP	ALUM. 6063-T6	BONNELL
25	3104	SHEAR CLIP	ALUM. 6063-T6	BONNELL
25A	3104C	SHEAR BLOCK	ALUM. 6063-T6	BONNELL
26	26375	ASTRAGAL PLATE	ALUM. 6063-T6	BONNELL
27	1122	INSULATED ALUMINUM SPACER	ALUMINUM	HELIMA HELVETION INT. / VARIES
28	25047	DOOR BOTTOM SWEEP ASSEMBLY	ALUM / RUBBER	HAGER
29	40296	1 1/2" x 3 3/4" BUMPER THRESHOLD	ALUM. 6063-T6	BONNELL
30	26014	MID RAIL	ALUM. 6063-T6	BONNELL
30A	26013	MID RAIL ADAPTOR	ALUM. 6063-T6	BONNELL
31	RG15	EPDM GLAZING GASKET	EPDM (DUROMETER 70 SHORE A)	TREMCO
32	RG1	EPDM GLAZING GASKET	EPDM (DUROMETER 70 SHORE A)	TREMCO
33	23301	RUBBER GROMMET AT ASTRAGAL	NITRILE	RUBBER GROMMET
34	H62D	1/2"x 1/4" SETTING BLOCK	EPDM (DUROMETER 85 +/-5 SHORE A)	TREMCO



GLASS & ALUMINUM SOLUTIONS™

<http://www.trulite.com>

403 WESTPARK CT. SUITE 201
PEACHTREE CITY, GA 30269
p. 800-432-8132

PRODUCT:

**352 SERIES
ALUM OUTSWING
WET-GLAZED
DOORS**

*W/ OR W/O TRANSOM
(LARGE MISSILE IMPACT)*

REVN	DATE/REMARKS
REV 02	FBC 2023 – 08.11.2023


ENGINEER:



MCY ENGINEERING, INC.
GLAZING CONSULTANT

12781 MIRAMAR PKWY. STE. 301
MIRAMAR, FL. 33027
P: 305-271-0117
Email: MCY@mcyengineering.com
www.MCYEngineering.com

STAMP:

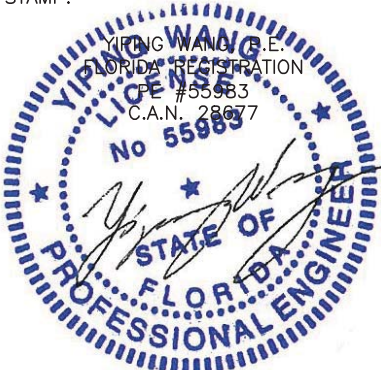

August 11th, 2023

FLORIDA APPROVAL:

FL # 26944

DRAWN: James	DRAWING No:
DATE: 08–11–23	12 OF 14
DWG: AD18–18	

BILL OF MATERIALS					
ITEM #	PART #		DESCRIPTION	MATERIAL	SUPPLIER/MANUF.
34A	H62F		1 3/8"x 1/4" SETTING BLOCK	EPDM (DUROMETER 85 +/-5 SHORE A)	TREMCO/ GRP
34B	H62B		1/8"x 1"x 2" SETTING BLOCK	EPDM (DUROMETER 85 +/-5 SHORE A)	TREMCO/ GRP
35	RG5		DOOR STOP GASKET	EPDM (DUROMETER 65 SHORE A)	TREMCO/ GRP
35A	RG-17		EPDM GASKET (OPTIONAL)	EPDM (DUROMETER 65 SHORE A)	TREMCO/ GRP
36	DOWSIL-995		DC995 SILICONE	SILICONE	DOW CORNING
37	V2108		1/4"X3/8" GLAZING TAPE	FOAM	ST. GOBAIN
41	H160X SET	(TOP)	OFFSET PIVOT HINGE	ALUMINUM	GLOBAL DOOR
		(BOTTOM)		ALUMINUM	GLOBAL DOOR
	2456X MIDSPAN			ALUMINUM	GLOBAL DOOR
42	26298		4-1/2" STEEL BUTT HINGE 1/8" THK.	STEEL	HAGER COMPANIES
43	6009X		ALUM CONTINUOUS GEARED HINGE 0.094" THK.	ALUM. 6063-T6	HAGER COMPANIES
44	24110		BRUSH PILE AT DOOR MEETING STILE	YARN	AMESBURY GROUP
45	23501		DOOR STOP CLIP-1 1/8" LG, 6" ON ENDS, 12" O.C.	STEEL	EVANS MANUFACTURING
46	SPACER2		PVC SETTING BLOCK FOR 9/16" GLASS	PVC PLASTIC	M & M PLASTIC
47	2620301		BACKING PLATE	ALUM. 6063-T6	BONNELL
48	23163		#12-24" x 3/4" PFH-23	ZINC COATED STEEL	ALLOY FASTENER
49	23897		#10-24" x 1/4" PFH	STEEL	VARIES
50	23302		#6 x 3/4" UC-PFH TEK	STEEL	VARIES
51	26139		HINGE BACKING PLATE	STEEL	EVANS
52	23233		1/4-20 X 1-1/2" PFH	ZINC COATED STEEL	ALLOY FASTENER
53	23089		#10-24" x 5/10" PFH	ZINC COATED STEEL	ALLOY FASTENER
54	23079		#10-24" x 3/14" PFH	STEEL	ALLOY FASTENER



http://www.trulite.com

403 WESTPARK CT. SUITE 201
PEACHTREE CITY, GA 30269
p. 800-432-8132

PRODUCT:

**352 SERIES
ALUM OUTSWING
WET-GLAZED
DOORS**
*W/ OR W/O TRANSOM
(LARGE MISSILE IMPACT)*

REVN	DATE/REMARKS
REV 02	FBC 2023 – 08.11.2023


ENGINEER:



MCY ENGINEERING, INC.
GLAZING CONSULTANT

12781 MIRAMAR PKWY. STE. 301
MIRAMAR, FL. 33027
P: 305-271-0117
Email: MCY@mcyengineering.com
www.MCYEngineering.com

STAMP:

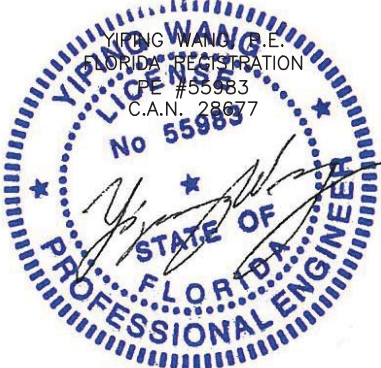


August 11th, 2023

FLORIDA APPROVAL:

FL # 26944

DRAWN: James	DRAWING No: 13 OF 14
DATE: 08–11–23	
DWG: AD18–18	

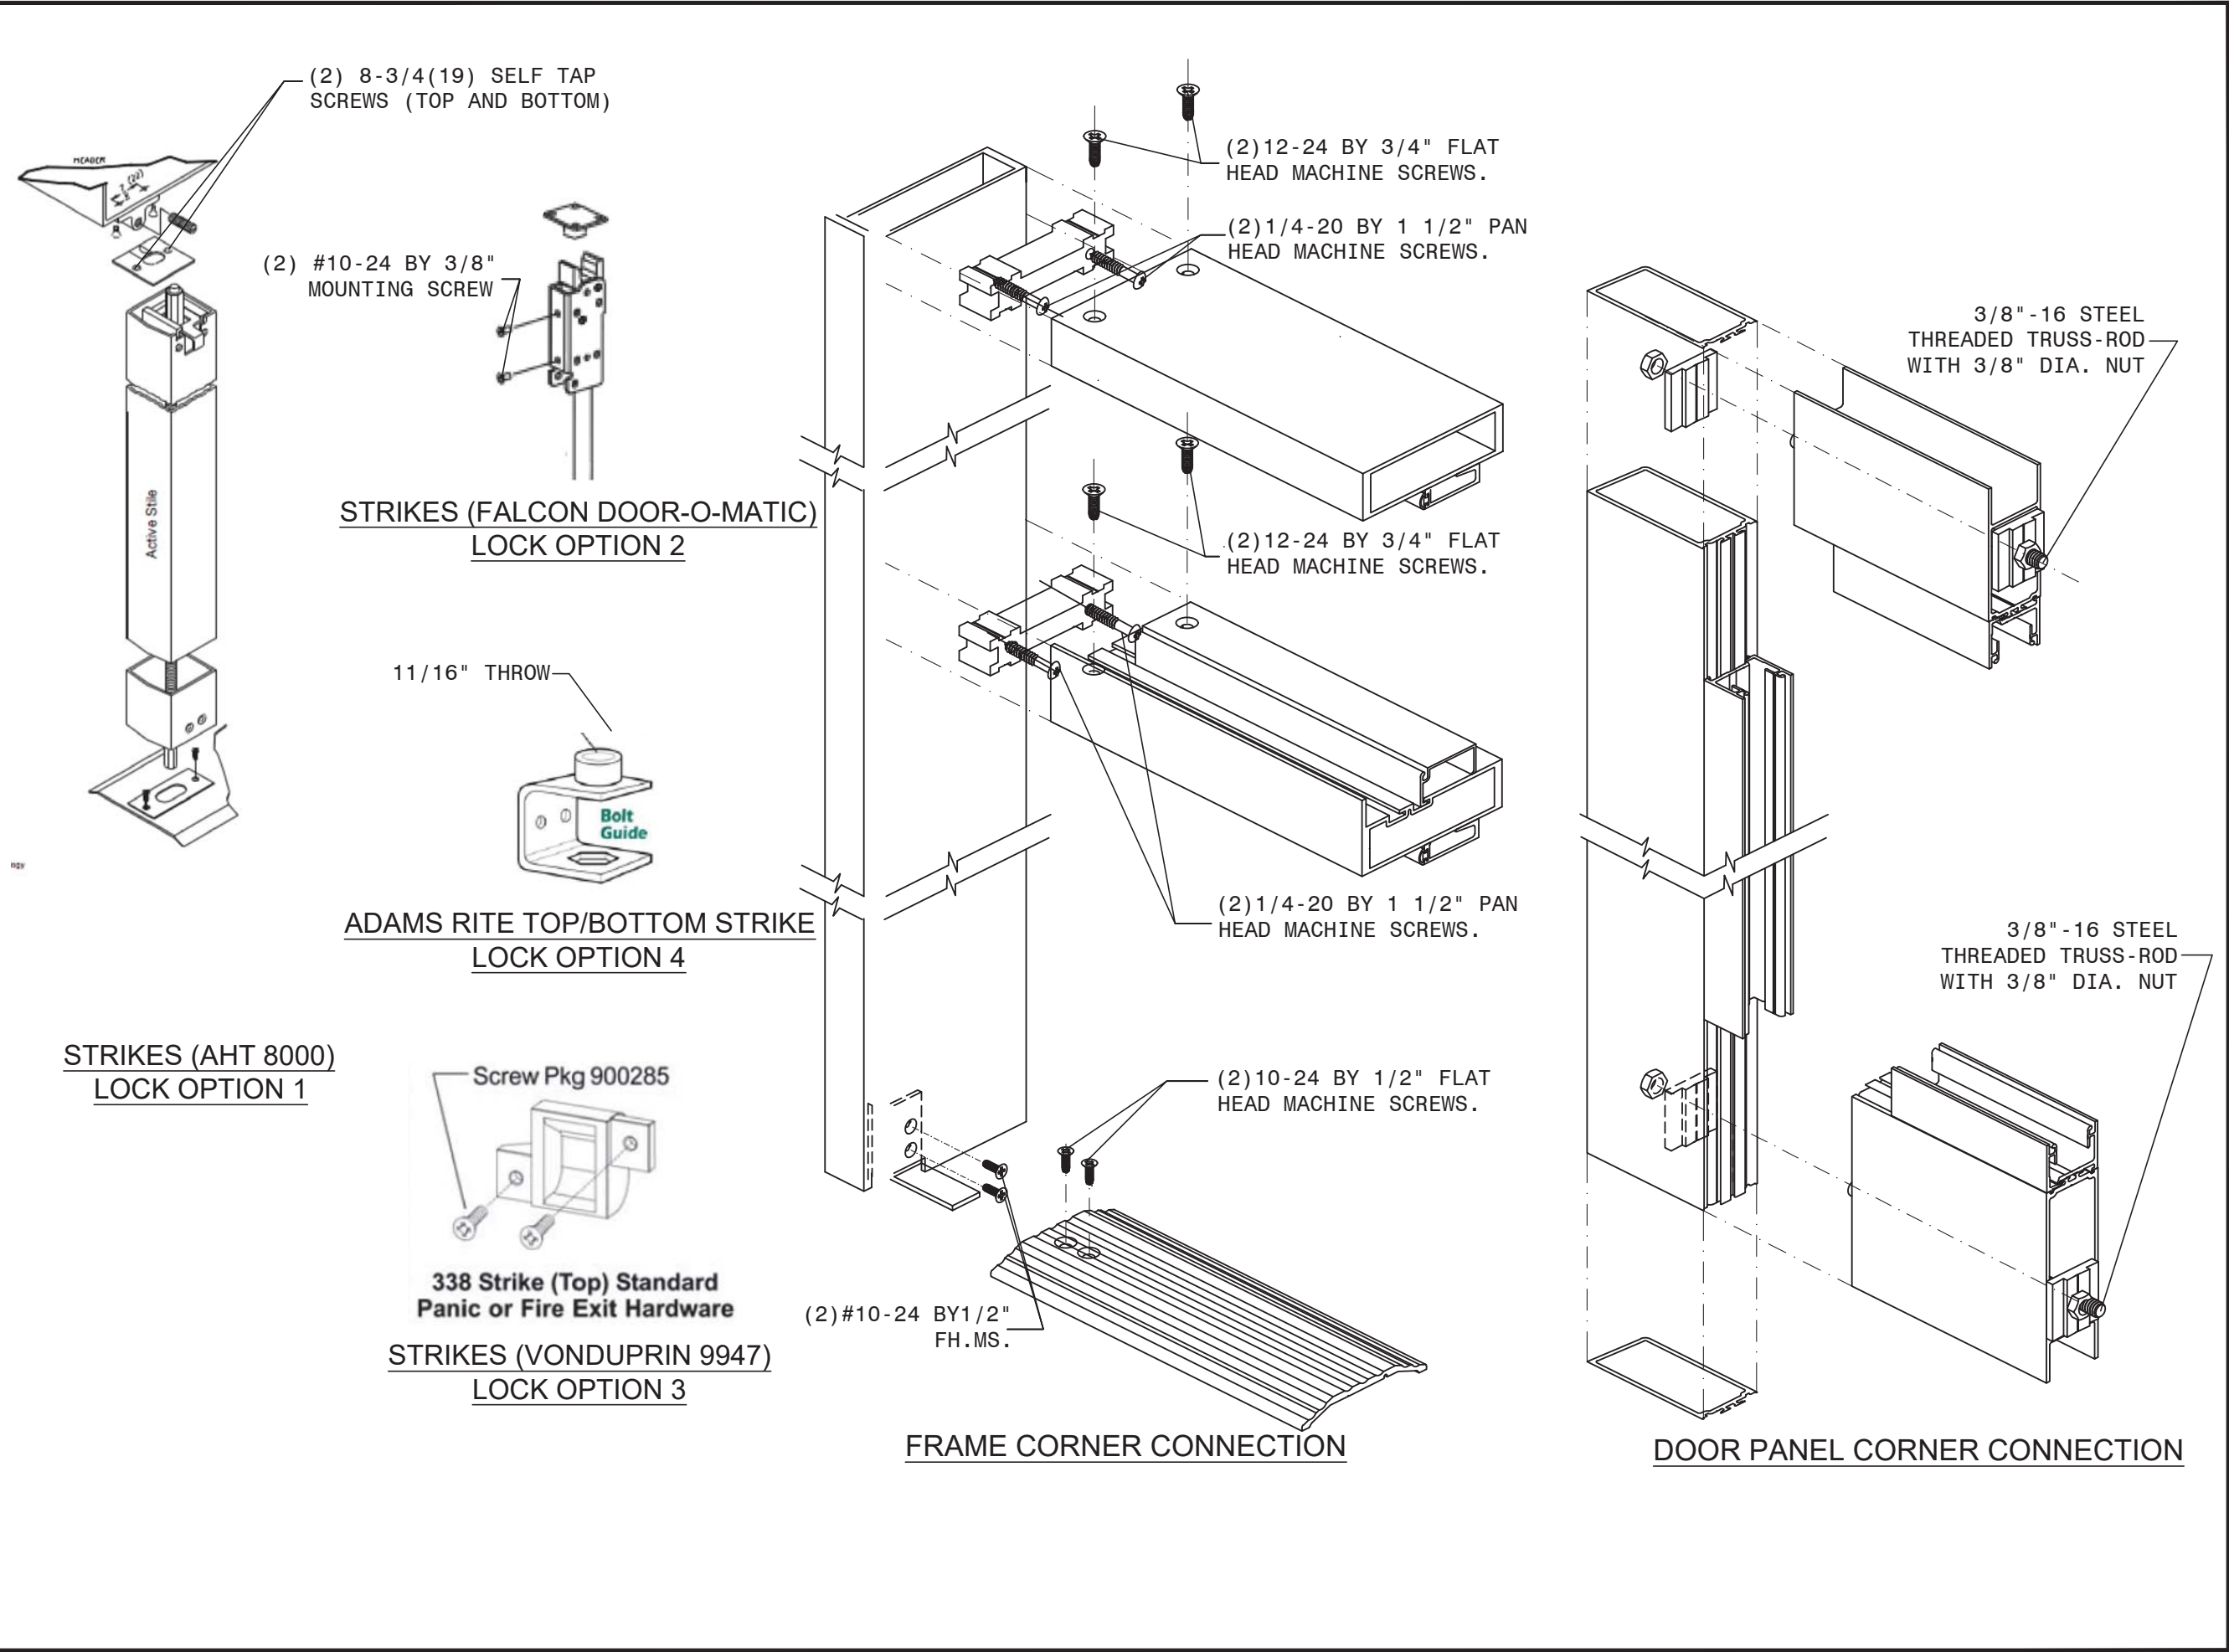



GLASS & ALUMINUM SOLUTIONS™

<http://www.trulite.com>

403 WESTPARK CT. SUITE 201
PEACHTREE CITY, GA 30269
p. 800-432-8132

PRODUCT:

**352 SERIES
ALUM OUTSWING
WET-GLAZED
DOORS**

W/ OR W/O TRANSOM
(LARGE MISSILE IMPACT)

REV#	DATE/REMARKS
REV 02	FBC 2023 - 08.11.2023


ENGINEER:



MCY ENGINEERING, INC.
GLAZING CONSULTANT

12781 MIRAMAR PKWY. STE. 301
MIRAMAR, FL. 33027
P: 305-271-0117
Email: MCY@mcyengineering.com
www.MCYEngineering.com

STAMP:

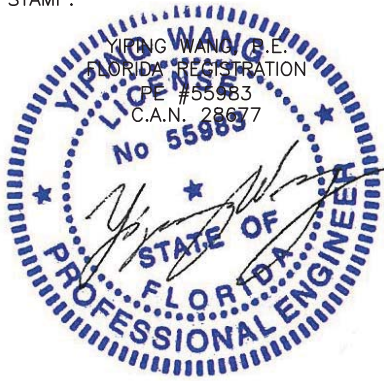

August 11th, 2023

FLORIDA APPROVAL:

FL # 26944

DRAWN: James	DRAWING No:
DATE: 08-11-23	14 OF 14
DWG: AD18-18	