

CLIENT:

701 4th Street

Interior Renovations

701 4th Street
Miami Beach, FL 33139
Folio: 02-4203-009-3040



333 SE 2ND AVENUE, SUITE 2066
MIAMI, FL 33131
Tel: 786.218.5335
License #AA 26002467

WWW.CASTELLANOSDESIGN.COM

No.	DATE	ISSUED / REVISED
1	29 AUG/16	SCHEMATIC DESIGN
2	1 SEP/16	DESIGN REVISION - 1
3	30 SEP/16	CONSTRUCTION DOCUMENTS
4	15 NOV/16	CLIENT REVISION
5	05 DEC/16	PERMITTING REVISION - 1


DOOR SCHEDULE - 701 4TH STREET

DOOR NO.	ROOM NAME	DOOR TYPE	DOOR MAT.	FRAME MAT.	WIDTH	HT.	THKN'S	RATING	GLASS TYPE	GLASS TINT	DOOR FINISH	UNDERCUT	HEAD	JAMB	SILL	COMMENTS
ID1	LOBBY RECEPTION #102	B	MTL	MTL	3'-0"	6'-8"	1-3/4"	1HR	-	-	MTL	-	-	-	-	
ID2	STORAGE #102A	B	MTL	MTL	2'-0"	6'-8"	1-3/4"	1HR	-	-	MTL	-	-	-	-	
ID3	UNIT #1 BEDROOM #1	A	MTL	MTL	3'-0"	6'-8"	1-3/4"	-	-	-	MTL	-	-	-	-	
ID4	UNIT #1 BEDROOM #2	A	MTL	MTL	3'-0"	6'-8"	1-3/4"	-	-	-	MTL	-	-	-	-	
ID5	UNIT #1 BEDROOM #3	A	MTL	MTL	3'-0"	6'-8"	1-3/4"	-	-	-	MTL	-	-	-	-	
ID6A	UNIT #1 BATHROOM #2	D	MTL	MTL	3'-0"	6'-8"	1-3/4"	-	-	-	MTL	-	-	-	-	
ID6B	UNIT #1 BATHROOM #2 CLOSET	A	MTL	MTL	3'-0"	6'-8"	1-3/4"	-	-	-	MTL	-	-	-	-	
ID7	UNIT #1 AHU	A	MTL	MTL	3'-0"	6'-8"	1-3/4"	-	-	-	MTL	-	-	-	-	FULLY LOUVERED
ID8	UNIT #2 BEDROOM #1	A	MTL	MTL	3'-0"	6'-8"	1-3/4"	-	-	-	MTL	-	-	-	-	
ID9	UNIT #2 BEDROOM #2	A	MTL	MTL	3'-0"	6'-8"	1-3/4"	-	-	-	MTL	-	-	-	-	
ID10	UNIT #2 BEDROOM #3	A	MTL	MTL	3'-0"	6'-8"	1-3/4"	-	-	-	MTL	-	-	-	-	
ID11A	UNIT #2 BATHROOM #2	D	MTL	MTL	3'-0"	6'-8"	1-3/4"	-	-	-	MTL	-	-	-	-	
ID11B	UNIT #2 BATHROOM #2 CLOSET	A	MTL	MTL	3'-0"	6'-8"	1-3/4"	-	-	-	MTL	-	-	-	-	
ID12	UNIT #2 AHU	A	MTL	MTL	3'-0"	6'-8"	1-3/4"	-	-	-	MTL	-	-	-	-	FULLY LOUVERED
ID13	UNIT #2 FAMILY ROOM	D	MTL	MTL	3'-0"	6'-8"	1-3/4"	-	-	-	MTL	-	-	-	-	
ID14	UNIT #3 BEDROOM #5	A	MTL	MTL	3'-0"	6'-8"	1-3/4"	-	-	-	MTL	-	-	-	-	
ID15	UNIT #3 BEDROOM #1	A	MTL	MTL	3'-0"	6'-8"	1-3/4"	-	-	-	MTL	-	-	-	-	SPACING EQUALLY SPACED
ID16	UNIT #3 BEDROOM #2	A	MTL	MTL	3'-0"	6'-8"	1-3/4"	-	-	-	MTL	-	-	-	-	
ID17	UNIT #3 BEDROOM #3	A	MTL	MTL	3'-0"	6'-8"	1-3/4"	-	-	-	MTL	-	-	-	-	
ID18	UNIT #3 BATHROOM #2	A	MTL	MTL	3'-0"	6'-8"	1-3/4"	-	-	-	MTL	-	-	-	-	
ID19	UNIT #3 AHU	A	MTL	MTL	2'-0"	6'-8"	1-3/4"	-	-	-	MTL	-	-	-	-	FULLY LOUVERED
ID20	UNIT #4 BEDROOM #5	A	MTL	MTL	3'-0"	6'-8"	1-3/4"	-	-	-	MTL	-	-	-	-	
ID21	UNIT #4 BEDROOM #1	A	MTL	MTL	3'-0"	6'-8"	1-3/4"	-	-	-	MTL	-	-	-	-	
ID22	UNIT #4 BATHROOM #2	D	MTL	MTL	3'-0"	6'-8"	1-3/4"	-	-	-	MTL	-	-	-	-	
ID23	UNIT #4 BEDROOM #2	A	MTL	MTL	3'-0"	6'-8"	1-3/4"	-	-	-	MTL	-	-	-	-	
ID24	UNIT #4 BEDROOM #4	A	MTL	MTL	3'-0"	6'-8"	1-3/4"	-	-	-	MTL	-	-	-	-	
EX1	LOBBY ENTRANCE	C	MTL	MTL	5'-8"	6'-8"	1-3/4"	1HR	-	-	MTL	-	-	-	-	
EX2	UNIT #1 ENTRANCE	B	MTL	MTL	3'-0"	6'-8"	1-3/4"	1HR	-	-	MTL	-	-	-	-	
EX3	UNIT #1 EXIT	B	MTL	MTL	3'-0"	6'-8"	1-3/4"	1HR	-	-	MTL	-	-	-	-	
EX4	UNIT #1 AHU	A	MTL	MTL	3'-0"	6'-8"	1-3/4"	-	-	-	MTL	-	-	-	-	FULLY LOUVERED
EX5	UNIT #1 AHU	A	MTL	MTL	2'-6"	6'-8"	1-3/4"	-	-	-	MTL	-	-	-	-	FULLY LOUVERED
EX6	UNIT #1 BATHROOM #1	A	MTL	MTL	3'-0"	6'-8"	1-3/4"	-	-	-	MTL	-	-	-	-	
EX7	UNIT #1 BATHROOM #1	A	MTL	MTL	3'-0"	6'-8"	1-3/4"	-	-	-	MTL	-	-	-	-	
EX8	UNIT #2 ENTRANCE	B	MTL	MTL	3'-0"	6'-8"	1-3/4"	1HR	-	-	MTL	-	-	-	-	
EX9	UNIT #2 EXIT	B	MTL	MTL	3'-0"	6'-8"	1-3/4"	1HR	-	-	MTL	-	-	-	-	
EX10	UNIT #2 AHU	A	MTL	MTL	2'-6"	6'-8"	1-3/4"	-	-	-	MTL	-	-	-	-	FULLY LOUVERED
EX11	UNIT #2 BATHROOM #1	A	MTL	MTL	3'-0"	6'-8"	1-3/4"	-	-	-	MTL	-	-	-	-	
EX12	UNIT #2 BATHROOM #1	A	MTL	MTL	3'-0"	6'-8"	1-3/4"	-	-	-	MTL	-	-	-	-	
EX13	STAIR EXIT	B	MTL	MTL	3'-0"	6'-8"	1-3/4"	1HR	-	-	MTL	-	-	-	-	
EX14	UNIT #3 STAIR	B	MTL	MTL	3'-0"	6'-8"	1-3/4"	1HR	-	-	MTL	-	-	-	-	
EX15	UNIT #3 STAIR	B	MTL	MTL	3'-0"	6'-8"	1-3/4"	1HR	-	-	MTL	-	-	-	-	
EX16	UNIT #3 BATHROOM #1	A	MTL	MTL	3'-0"	6'-8"	1-3/4"	-	-	-	MTL	-	-	-	-	
EX17	UNIT #3 BATHROOM #1	A	MTL	MTL	2'-6"	6'-8"	1-3/4"	-	-	-	MTL	-	-	-	-	FULLY LOUVERED
EX18	UNIT #3 AHU	A	MTL	MTL	2'-6"	6'-8"	1-3/4"	-	-	-	MTL	-	-	-	-	FULLY LOUVERED
EX19	UNIT #4 STAIR	B	MTL	MTL	3'-0"	6'-8"	1-3/4"	1HR	-	-	MTL	-	-	-	-	
EX20	UNIT #4 STAIR	B	MTL	MTL	3'-0"	6'-8"	1-3/4"	1HR	-	-	MTL	-	-	-	-	
EX21	UNIT #4 BATHROOM #1	A	MTL	MTL	3'-0"	6'-8"	1-3/4"	-	-	-	MTL	-	-	-	-	
EX22	UNIT #4 AHU	A	MTL	MTL	2'-6"	6'-8"	1-3/4"	-	-	-	MTL	-	-	-	-	FULLY LOUVERED

DOOR / HARDWARE KEYNOTES


- CONTRACTOR TO SUBMIT INDICATION OF MIAMI-DADE PRODUCT APPROVAL, PRODUCT DATA AND SHOP DRAWINGS FOR ALL DOORS FOR ARCHITECT REVIEW AND APPROVAL PRIOR TO INSTALLATION.
- CONTRACTOR TO SUBMIT CUT-SHEETS FOR ALL HARDWARE FOR ARCHITECT REVIEW AND APPROVAL PRIOR TO INSTALLATION.
- HANDLES, PULLS, LATCHES, LOCKS AND OTHER OPERATING DEVICES ON ACCESSIBLE DOORS SHALL BE LEVER-OPERATED MECHANISMS, PUSH-TYPE MECHANISMS OR U-SHAPED HANDLES. HARDWARE SHALL BE MOUNTED NO HIGHER THAN 48 INCHES ABOVE THE FINISHED FLOOR.
- THE MAXIMUM FORCE FOR PUSHING OR PULLING OPEN A DOOR SHALL BE AS FOLLOWS:
A) EXTERIOR HINGED DOORS - 8.5 LBF
B) INTERIOR HINGED DOORS - 5 LBF
C) SLIDING OR FOLDING DOORS - 5 LBF
- EGRESS DOORS SHALL BE READILY OPERABLE FROM THE EGRESS SIDE WITHOUT THE USE OF A KEY OR SPECIAL KNOWLEDGE OR EFFORT.
- THRESHOLDS AT DOORWAYS SHALL NOT EXCEED 1/2" IN HEIGHT, IN COMPLIANCE WITH CHAPTER FBC 006.1.7.

- ALL DOOR DIMENSIONS HAVE BEEN SPECIFIED BASE SIZES PRODUCED BY DOOR MANUFACTURERS LISTED BELOW. IF SPECIFIED DOORS ARE SUBSTITUTED WITH ANOTHER MANUFACTURE, FINAL AND ROUGH DIMENSIONS MAY VARY AND G.C. SHALL COORDINATE ALL DIMENSIONS BEFORE ORDERING. ANY SUBSTITUTIONS SHALL BE APPROVED AND OF EQUAL QUALITY
- G.C. TO FIELD VERIFY ALL DIMENSIONS AND EXISTING CONDITIONS OF ALL ROUGH OPENINGS
- ALL EXISTING DOOR HEADERS SHALL REMAIN THE SAME.
- ALL GLASS TO BE CLASS II TEMP. SAFETY GLASS
- ALLOW 6" BETWEEN WALL AND DOOR HINGE MIN. CONFIRM ALL ADA CLEARANCES.
- ALL FIRE RATED DOORS TO BE SELF-CLOSING AND SELF LATCHING.

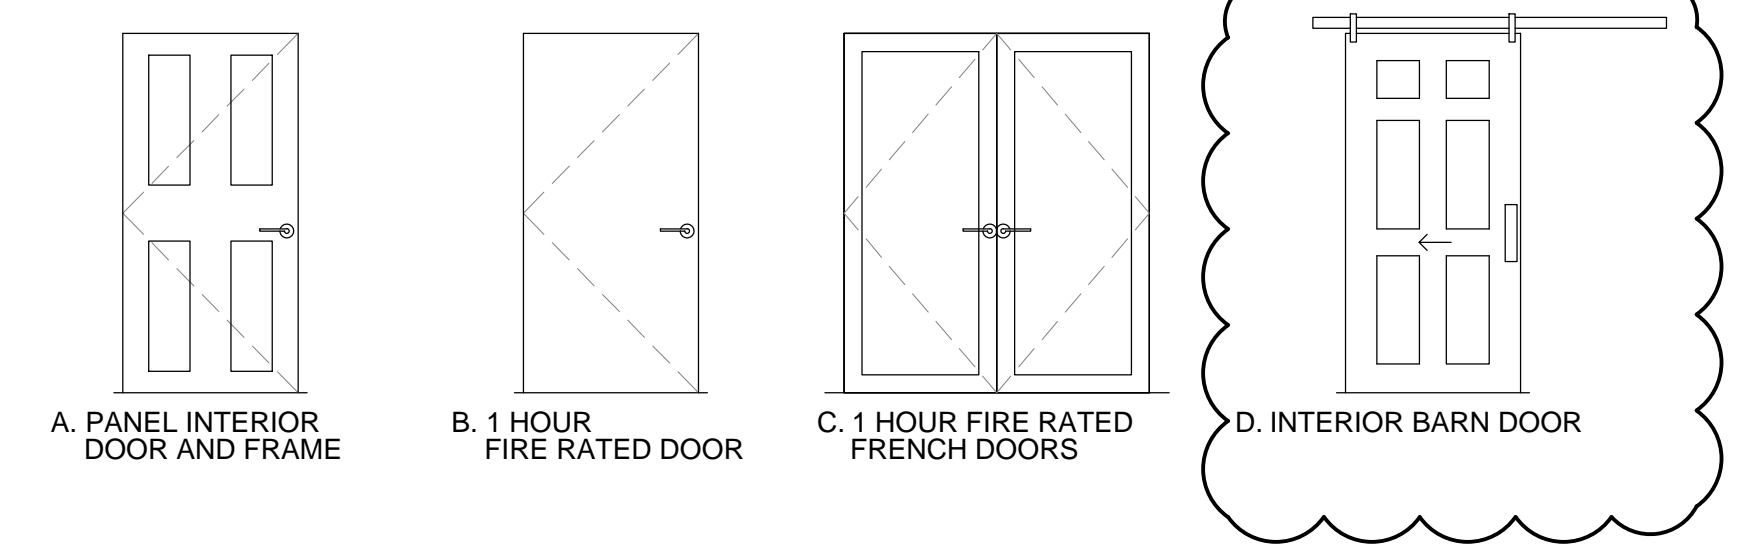

ALL DRAWN AND WRITTEN MATERIAL CONTAINED HEREIN IS THE SOLE PROPERTY OF CASTELLANOS DESIGN STUDIO, LLC. AND MAY NOT BE REPRODUCED, PUBLISHED, DISCLOSED OR USED WITHOUT EXPRESS WRITTEN CONSENT OF CASTELLANOS DESIGN STUDIO, LLC. THE DRAWINGS ARE SCOPE DOCUMENTS WHICH INDICATE THE GENERAL SCOPE OF WORK, AND SHALL NOT NECESSARILY DESCRIBE ALL WORK REQUIRED FOR THE FULL PERFORMANCE AND COMPLETION OF THE WORK. GENERAL CONTRACTORS TO PURSUE AND INSTALL ALL ITEMS REQUIRED FOR THE PROPER COMPLETION OF ITS WORK WITHOUT ADJUSTMENT TO THE CONTRACT AMOUNT UNLESS SCOPE OF WORK CHANGES FROM THAT INDICATED ON THE DRAWINGS IN THE EVENT OF A CONFLICT WITHIN OR AMONG THE CONTRACT DOCUMENTS, THAT CONTRACTOR SHALL GOVERN. THE GENERAL CONTRACTOR SHALL CAREFULLY STUDY AND COMPARE ALL DRAWINGS, REPORTING ANY ERROR, INCONSISTENCY OR OMISSION HE MAY DISCOVER AND REPORT FOODS AND IN NO CASE SHALL PROCEED IN UNCERTAINTY.

SEAL:

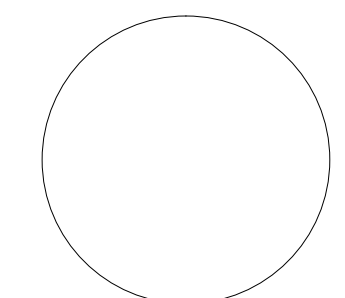

WESLEY ART CASTELLANOS
FLORIDA ARCHITECT LICENSE AR 96133

PROJECT NO: 2016-17

DOOR SCHEDULE

CHECKED BY: WC

SHEET NO:

DRAWN BY: AA

A-6.1

SCALE:

© 2016 BY CDS