

CLIENT:

747 4th Street

Interior Renovations

747 4th Street  
Miami Beach, FL 33139  
Folio: 02-4203-009-3050



333 SE 2ND AVENUE, SUITE 2066  
MIAMI, FL 33131

Tel: 786.218.5335

License #AA 26002467

WWW.CASTELLANOSDESIGN.COM

No. DATE ISSUED /REVISED

- 1 02-16-17 RTC
- 2 05-03-17 RTC
- 4 06-13-17 RTC

CONSTRUCTION NOTES

- 1 PROVIDE NEW LIGHT SWITCH AND RECONNECT AT EXISTING LIGHTS SAME CIRCUIT.
- 2 CONTRACTOR SHALL VERIFY NO OUTLET TO BE PLACED BEHIND BEDS.
- 3 ADD NEW OUTLET FOR HOTEL USE AS PER NEC 210.60(G) LISTED ON SECTION 210.52(A), HOWEVER THE MAXIMUM DISTANCE TO RECEPTACLE CAN BE INCREASED BECAUSE OF FURNITURE LAYOUT FOR CONVENIENCE USE. NO OUTLET TO BE PLACED BEHIND BEDS.
- 4 SUITE ROOM SMOKE ALARM 120V INTERCONNECTED, TYPICAL ALL SUITE.


SCOPE OF WORK:  
INTERIOR REMODELING OF EXISTING BUILDING. CHANGE OF USE.

EM-DEVOTE LIGHT FIXTURE WITH EMERGENCY BATTERY BACK UP-90 MINUTES MINIMUM BATTERY.  
NOTE: EM TO BE CONNECTED AHEAD OF LIGHTING SWITCHES TO LOCAL AREA GENERAL LIGHT CIRCUIT.


E-EXISTING  
RL-RELOCATED  
RP-REPLACE  
N-NEW

NOTES:  
FOR THOSE LIGHTS, RECEPTACLES AND DATA OUTLETS EXISTING TO REMAIN, CONTRACTOR MUST MAINTAIN EXISTING WIRING AND CIRCUITRY. ALL DEMOLITION, PROVIDE LABOR AND MATERIAL TO RECONNECT AS REQUIRED AFTER DEMOLITION.

Luminaire Schedule			
Project: 747 4TH STREET - NORMAL - REVZ --- JUN - 9 - 2017			
Symbol	Label	Description	
⊕	C	LUMINAIRE ARV17-40W-4000K-VOLT-CF-EMB310	
⊕	W	HE WILLIAMS VWPV-150-740-13-S08L-EM_4W	
⊕	W1	HE WILLIAMS VWPV-130-740-13-S08L-EM_4W	
⊕	W2	HE WILLIAMS VWPV-150-740-13-S08L-EM_4W	
⊕	W3	HE WILLIAMS VWPV-130-740-13-S08L-EM_4W	
		LLF	Lum. Waits
		0.900	42.2
		0.900	68.8
		0.900	36.1
		0.900	69.3
		0.900	277.2
		0.900	35.1
		0.900	35.1

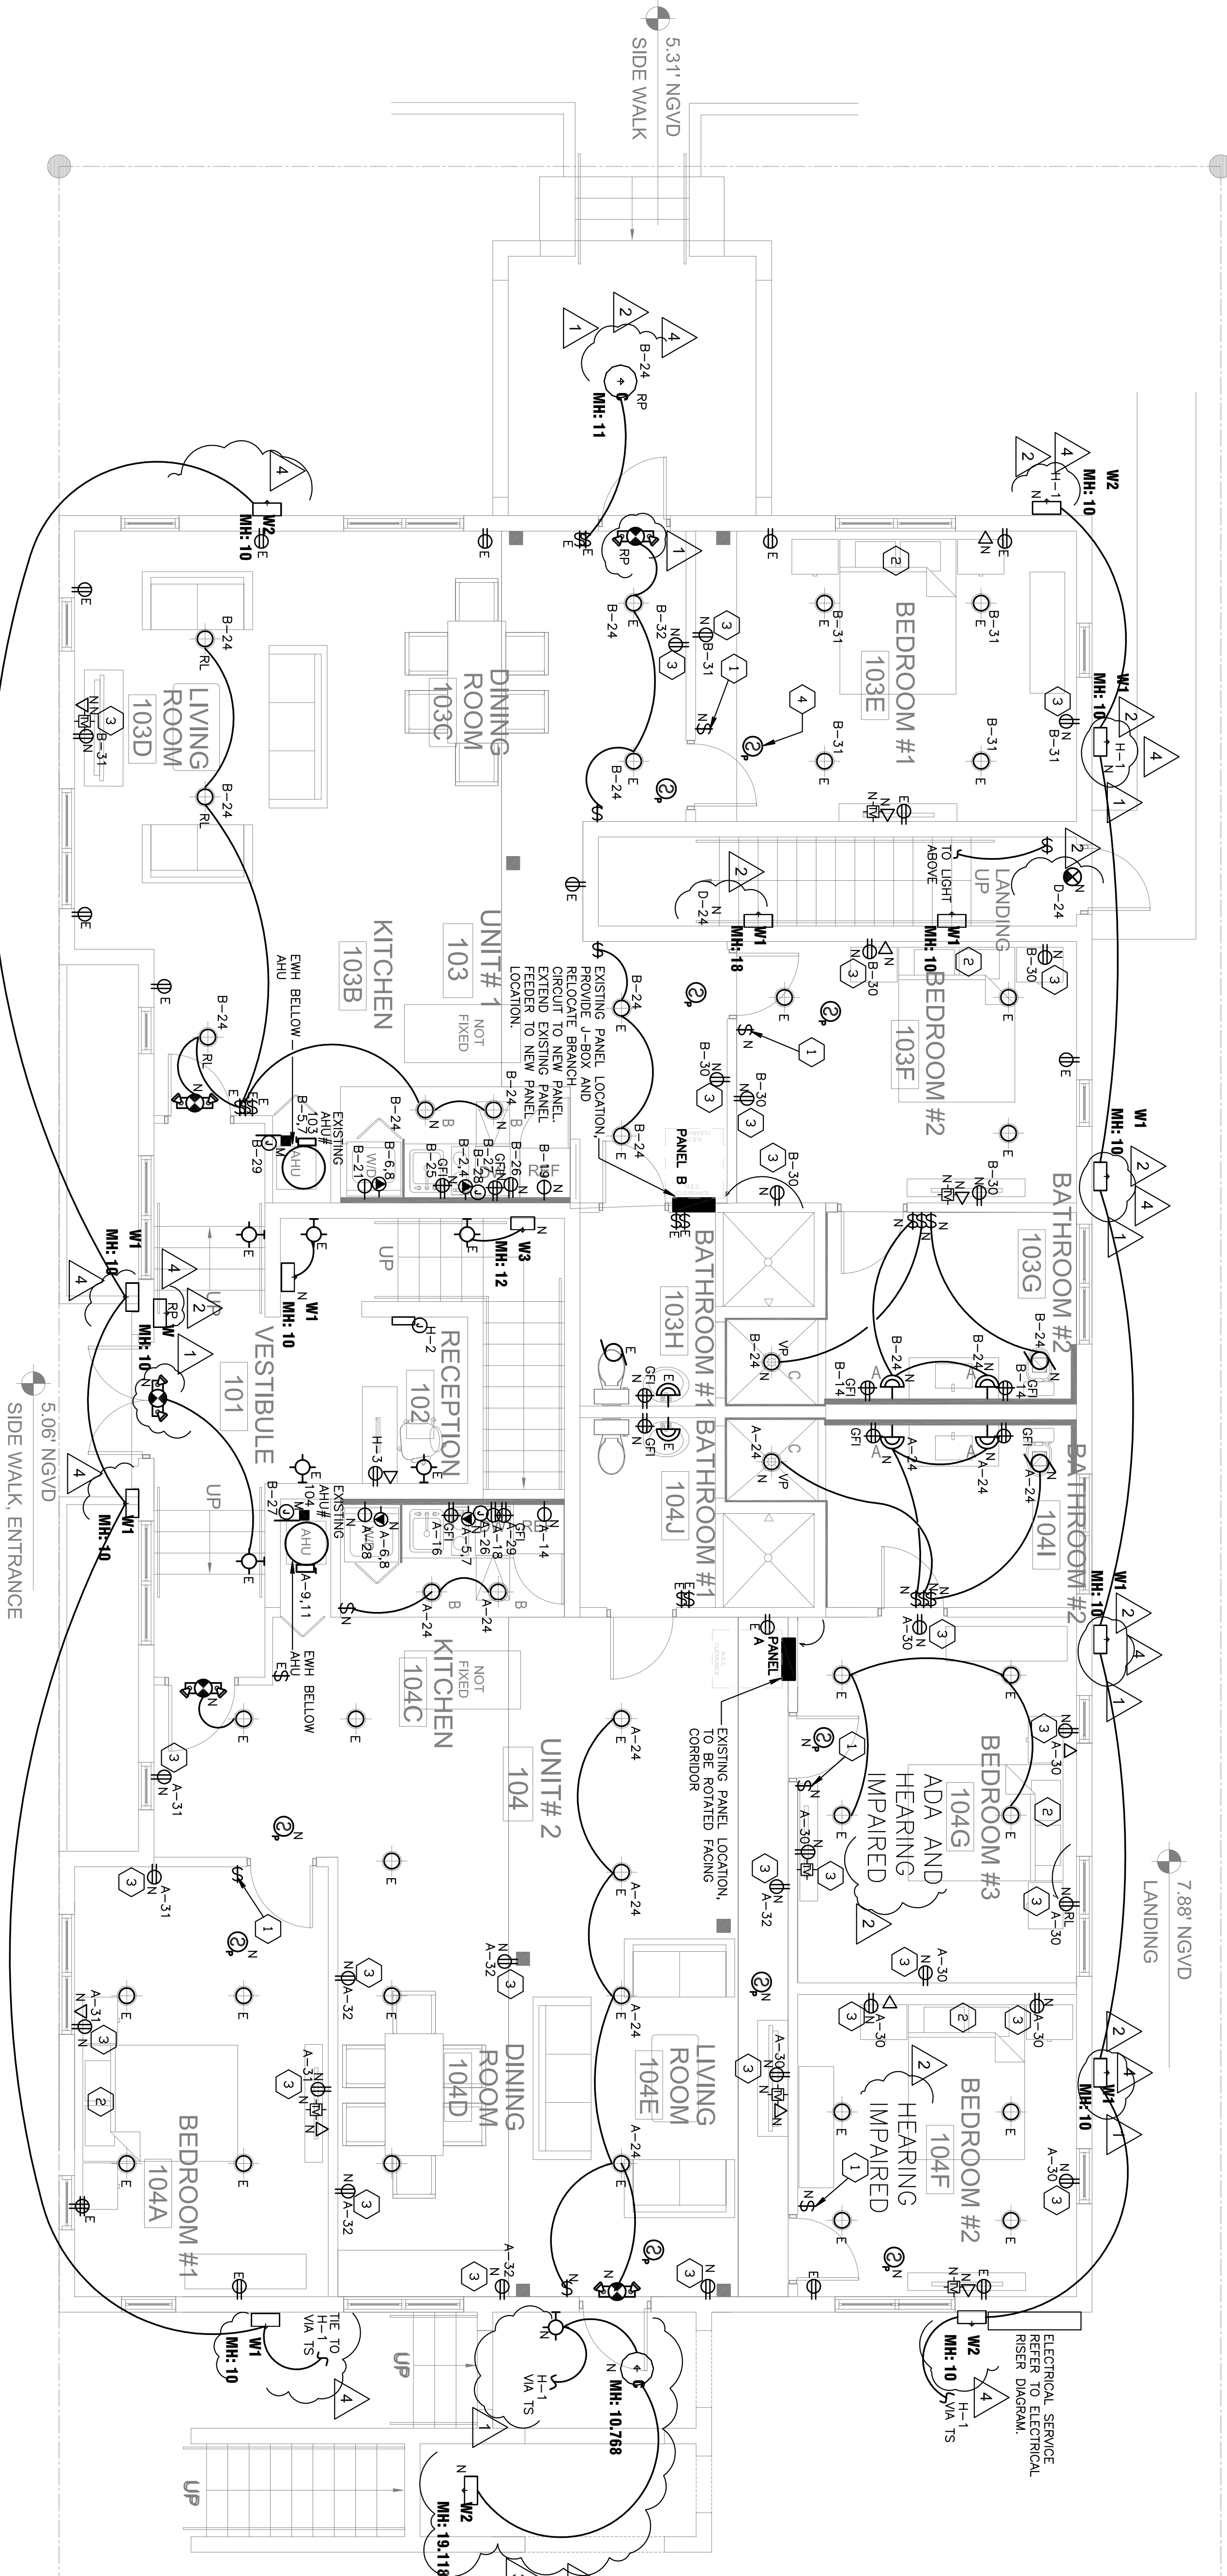

1 ELECTRICAL GROUND FLOOR PLAN  
SCALE: 1/4"=1'-0"

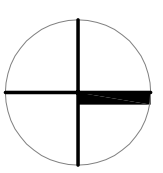

RELOCATE NEW PHOTO-METRIC EMERGENCY EXITES ILLUMINATION


**engineering inc**  
 2855 La Merline Road, Suite 1109  
 Coral Gables, Florida 33134  
 Phone > 305.444.9809  
 Fax > 305.444.9827  
 www.ei-inc.com

Amalie Rodriguez, P.E.  
 License Number 60236  
 C.A. 2008

JOB # 16-0908

Signature \_\_\_\_\_  
 Date \_\_\_\_\_

ALL WORKMANSHIP, MATERIAL, CONSTRUCTION, FINISH, MATERIALS, AND EQUIPMENT SHALL BE IN ACCORDANCE WITH THE LATEST EDITIONS OF THE NATIONAL ELECTRICAL CODE (NEC) AND THE NATIONAL FIRE ALARM AND SIGNAL CODE (NFPA 72), AS WELL AS THE NATIONAL ELECTRICAL SAFETY CODE (NESC) AND THE NATIONAL ELECTRICAL SAFETY BOARD (NESB) STANDARDS. THE CONTRACTOR SHALL BE RESPONSIBLE FOR OBTAINING ALL NECESSARY PERMITS AND APPROVALS FROM THE LOCAL AUTHORITIES. 

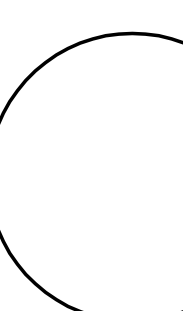

WESLEYANT CASTELLANOS  
 FLORIDA ARCHITECT LICENSE #A 96133  
 PROJECT NO : 2016-18

ELECTRICAL GROUND FLOOR PLAN

CHECKED BY : A.R.  
 DRAWN BY : A.R.  
 SCALE: AS SHOWN  
 2016 BY CDS

SHEET NO :  
**E-1**