

1 FLOOR PLAN
SCALE: 3/32" = 1'-0"

MIAMI BEACH PLAZA HOTEL RENOVATIONS - 1401 MAIN HOTEL



BUILDING RELATIONSHIPS BASED ON TRUST AND RESULTS
3121 Bridge Avenue Cleveland, Ohio 44113
P: 216.357.2794 F: 216.357.2796

1401 COLLINS AVE. MIAMI BEACH, FL 33139

Submissions:

No.	Description	Date
	SUBMISSION A	05/09/2023



**BEACH PLAZA HOTEL
EXISTING CONDITIONS
1401 COLLINS AVENUE
MIAMI BEACH, FL 33139**

PROJECT No. :


DRAWN BY: M.L.

DATE:

REVISIONS:


- ▲
- ▲
- ▲

NORMAN PAUL R.A.

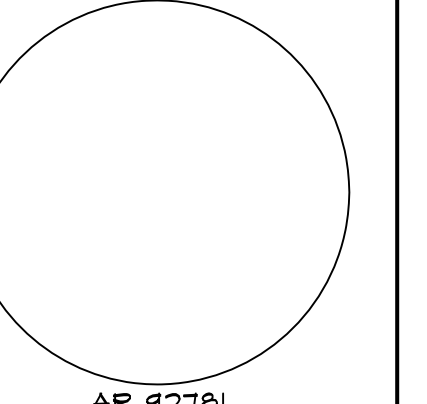


**EXISTING
FIRST
FLOOR
PLAN**

A-1

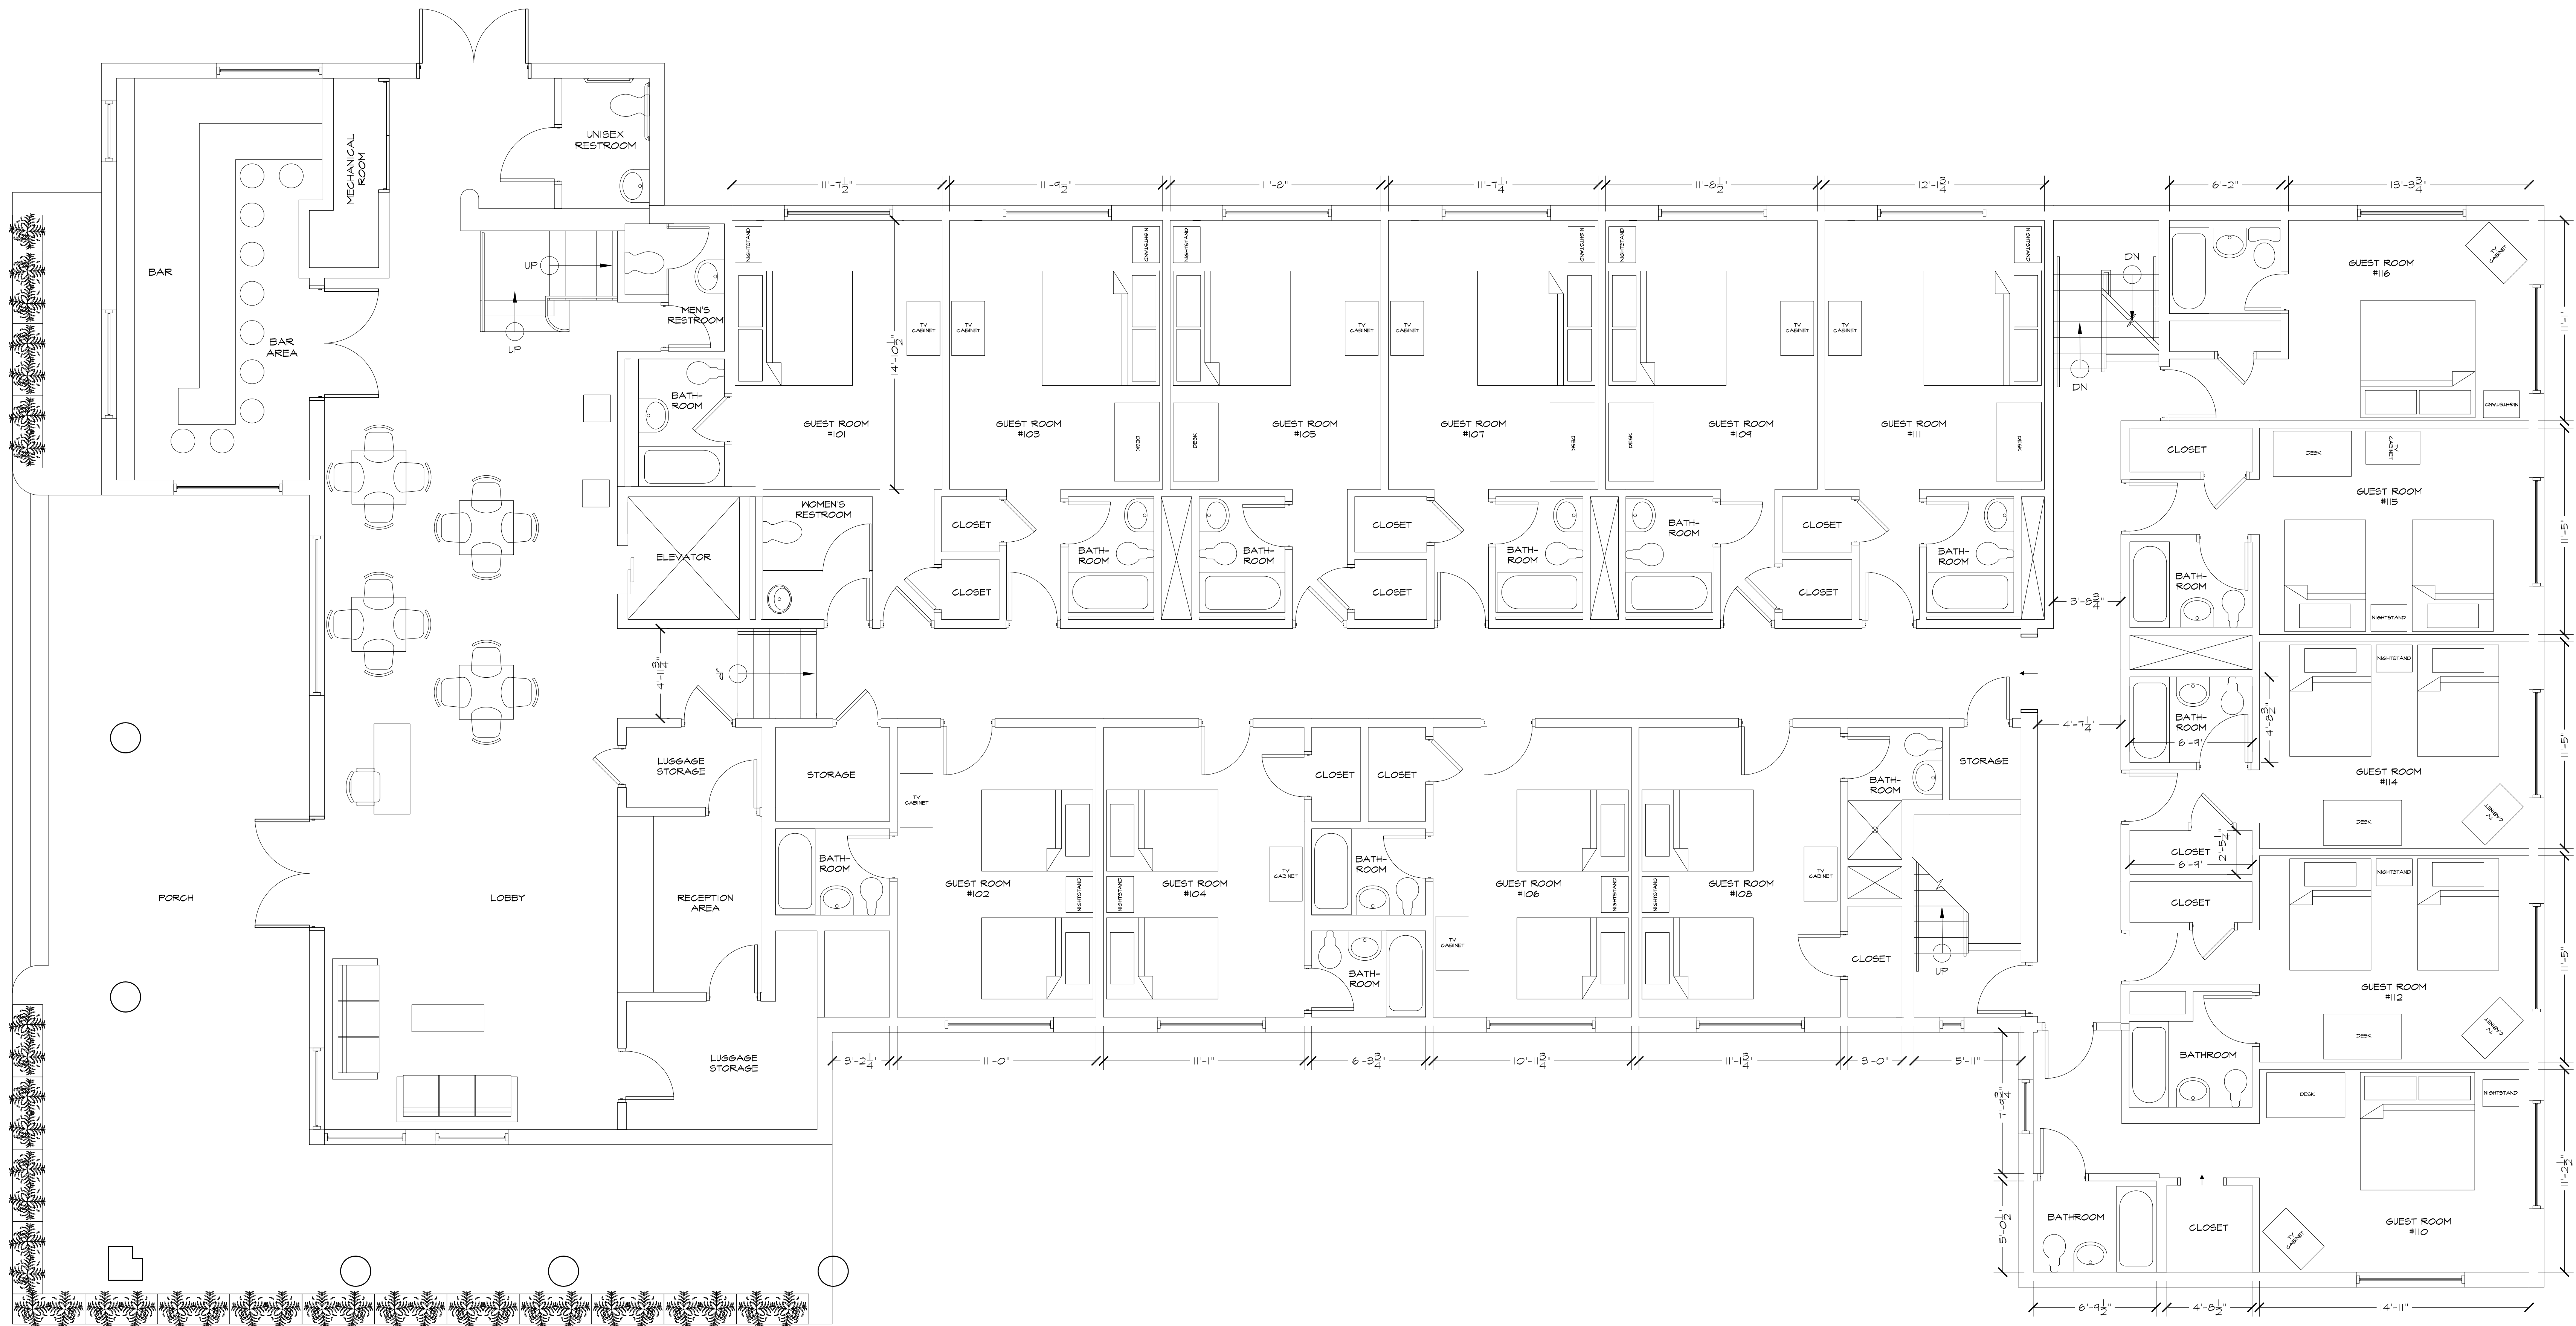

1 EXISTING FIRST FLOOR PLAN
SCALE: 1/4" = 1'-0"

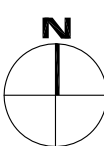




**BEACH PLAZA HOTEL
EXISTING CONDITIONS
1401 COLLINS AVENUE
MIAMI BEACH, FL 33139**


PROJECT No. :
DRAWN BY: M.L.
DATE:
REVISIONS:
▲
▲
▲

NORMAN PAUL R.A.

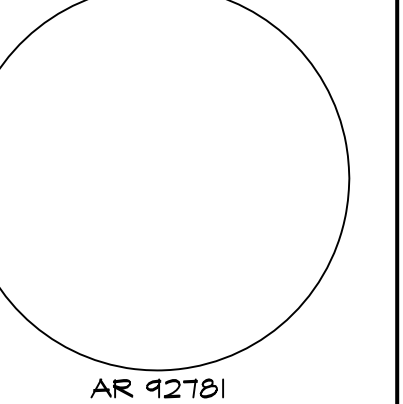


**EXISTING
SECOND
FLOOR
PLAN**

A-2

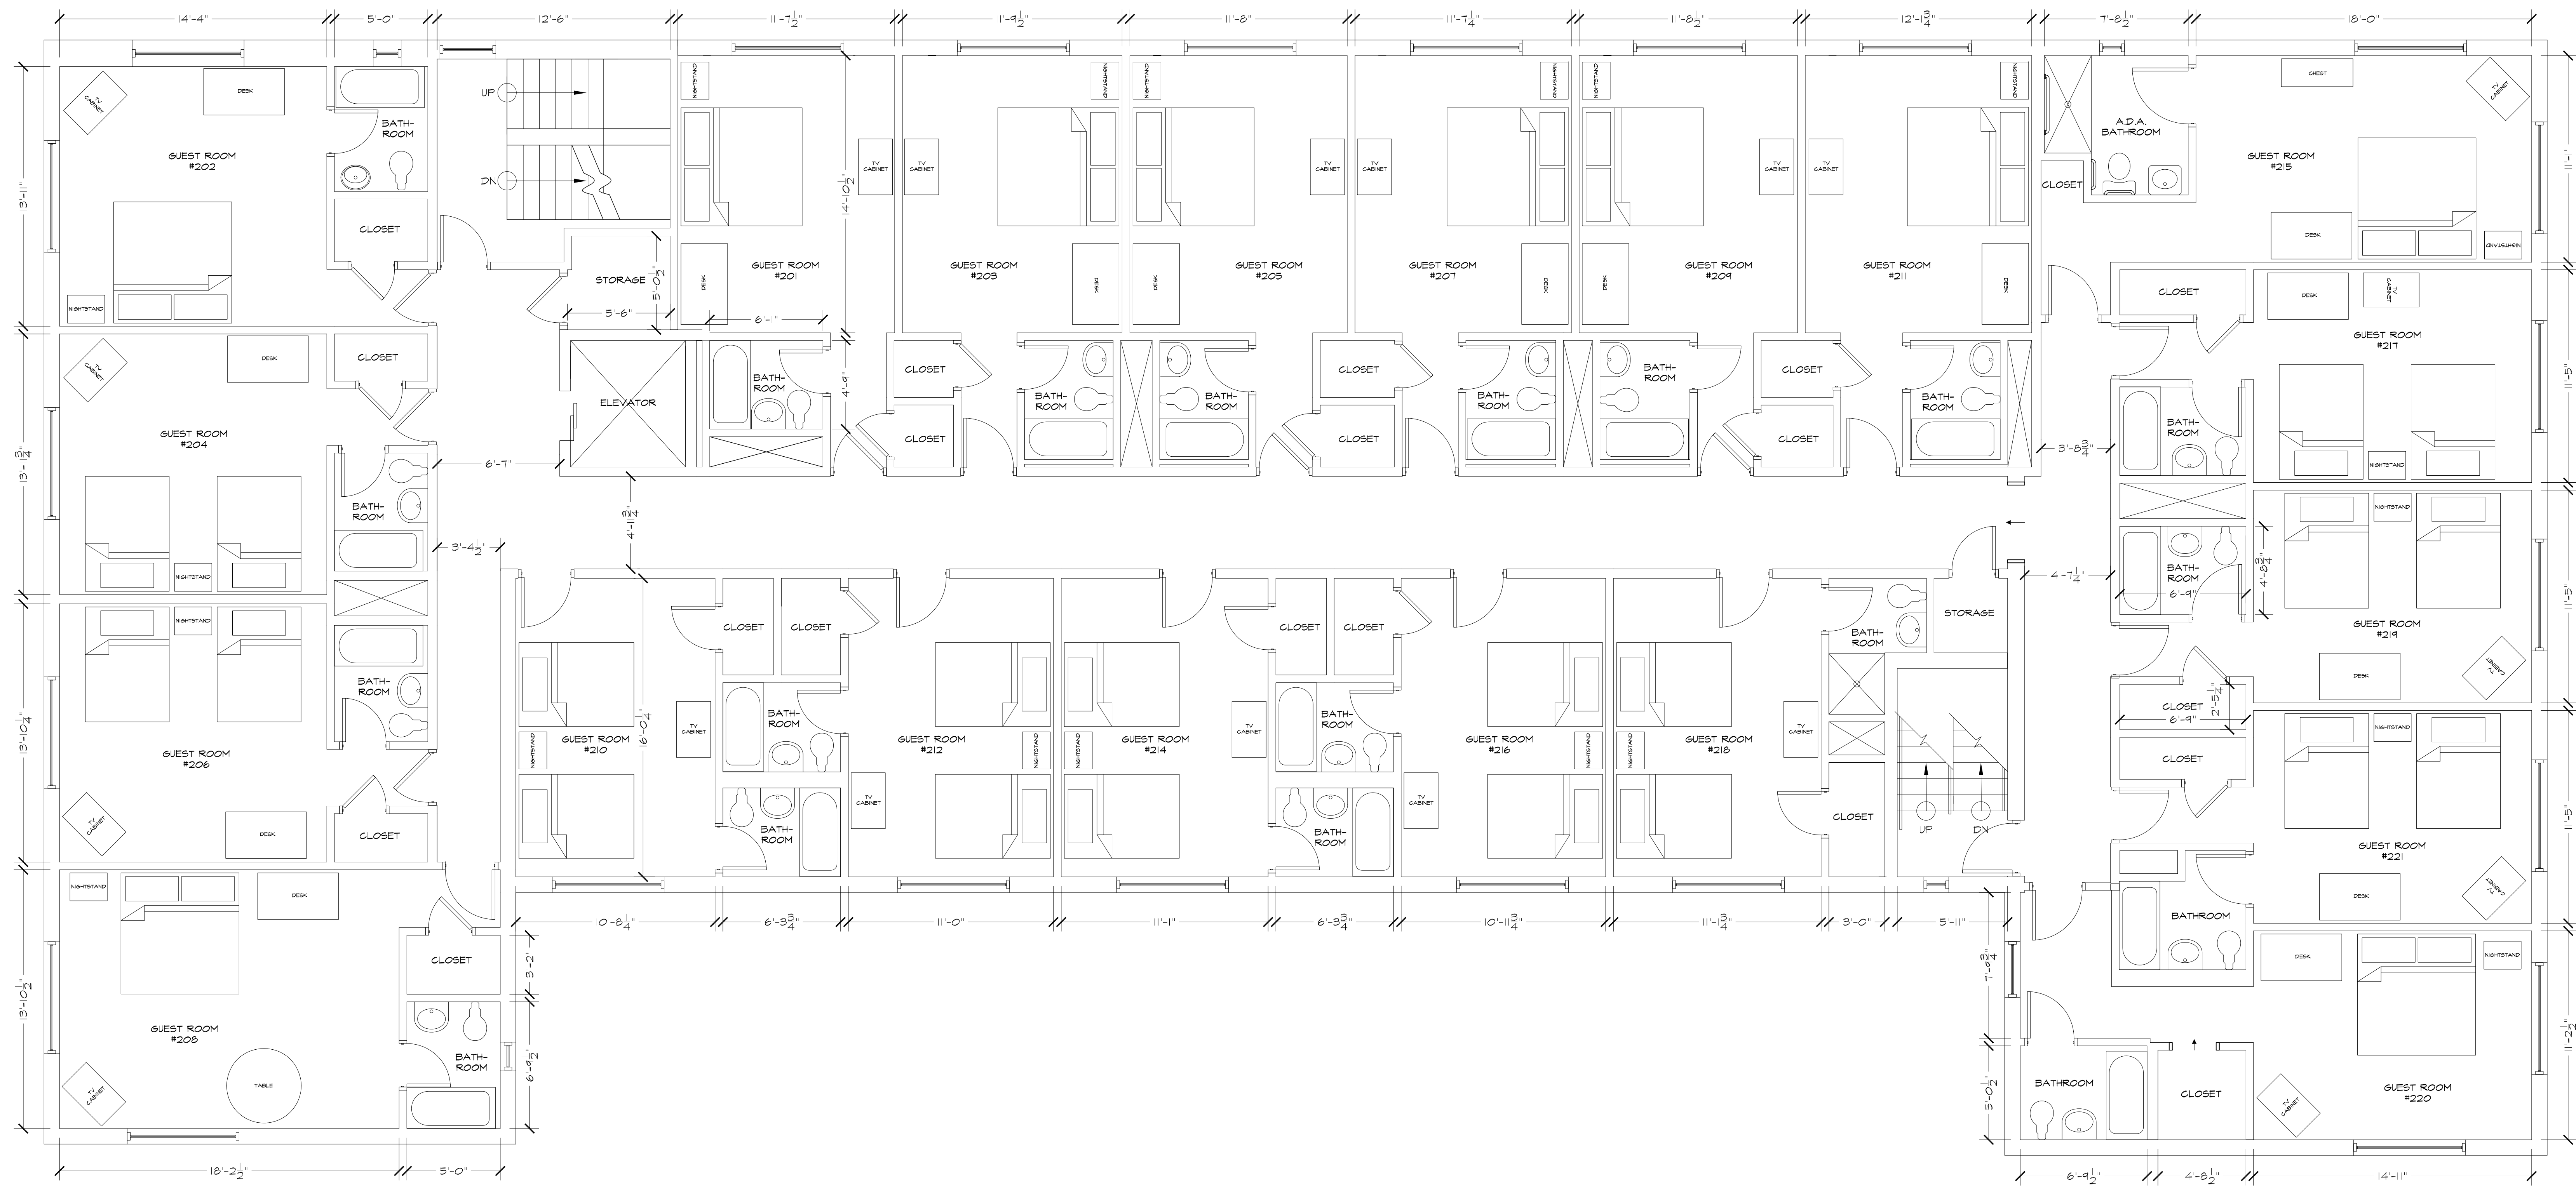

1 EXISTING SECOND FLOOR PLAN
SCALE 1/4" = 1'-0"

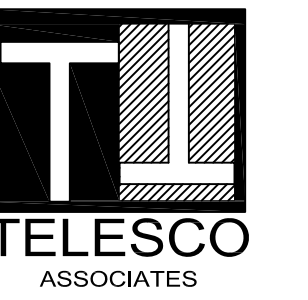

**BEACH PLAZA HOTEL
EXISTING CONDITIONS
1401 COLLINS AVENUE
MIAMI BEACH, FL 33139**

PROJECT No. :


DRAWN BY: M.L.

DATE:

REVISIONS:


- ▲
- ▲
- ▲

NORMAN PAUL R.A.

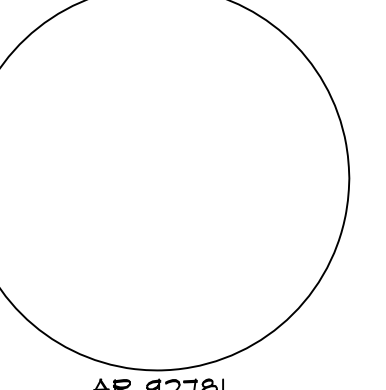

**EXISTING
THIRD
FLOOR
PLAN**

A-3

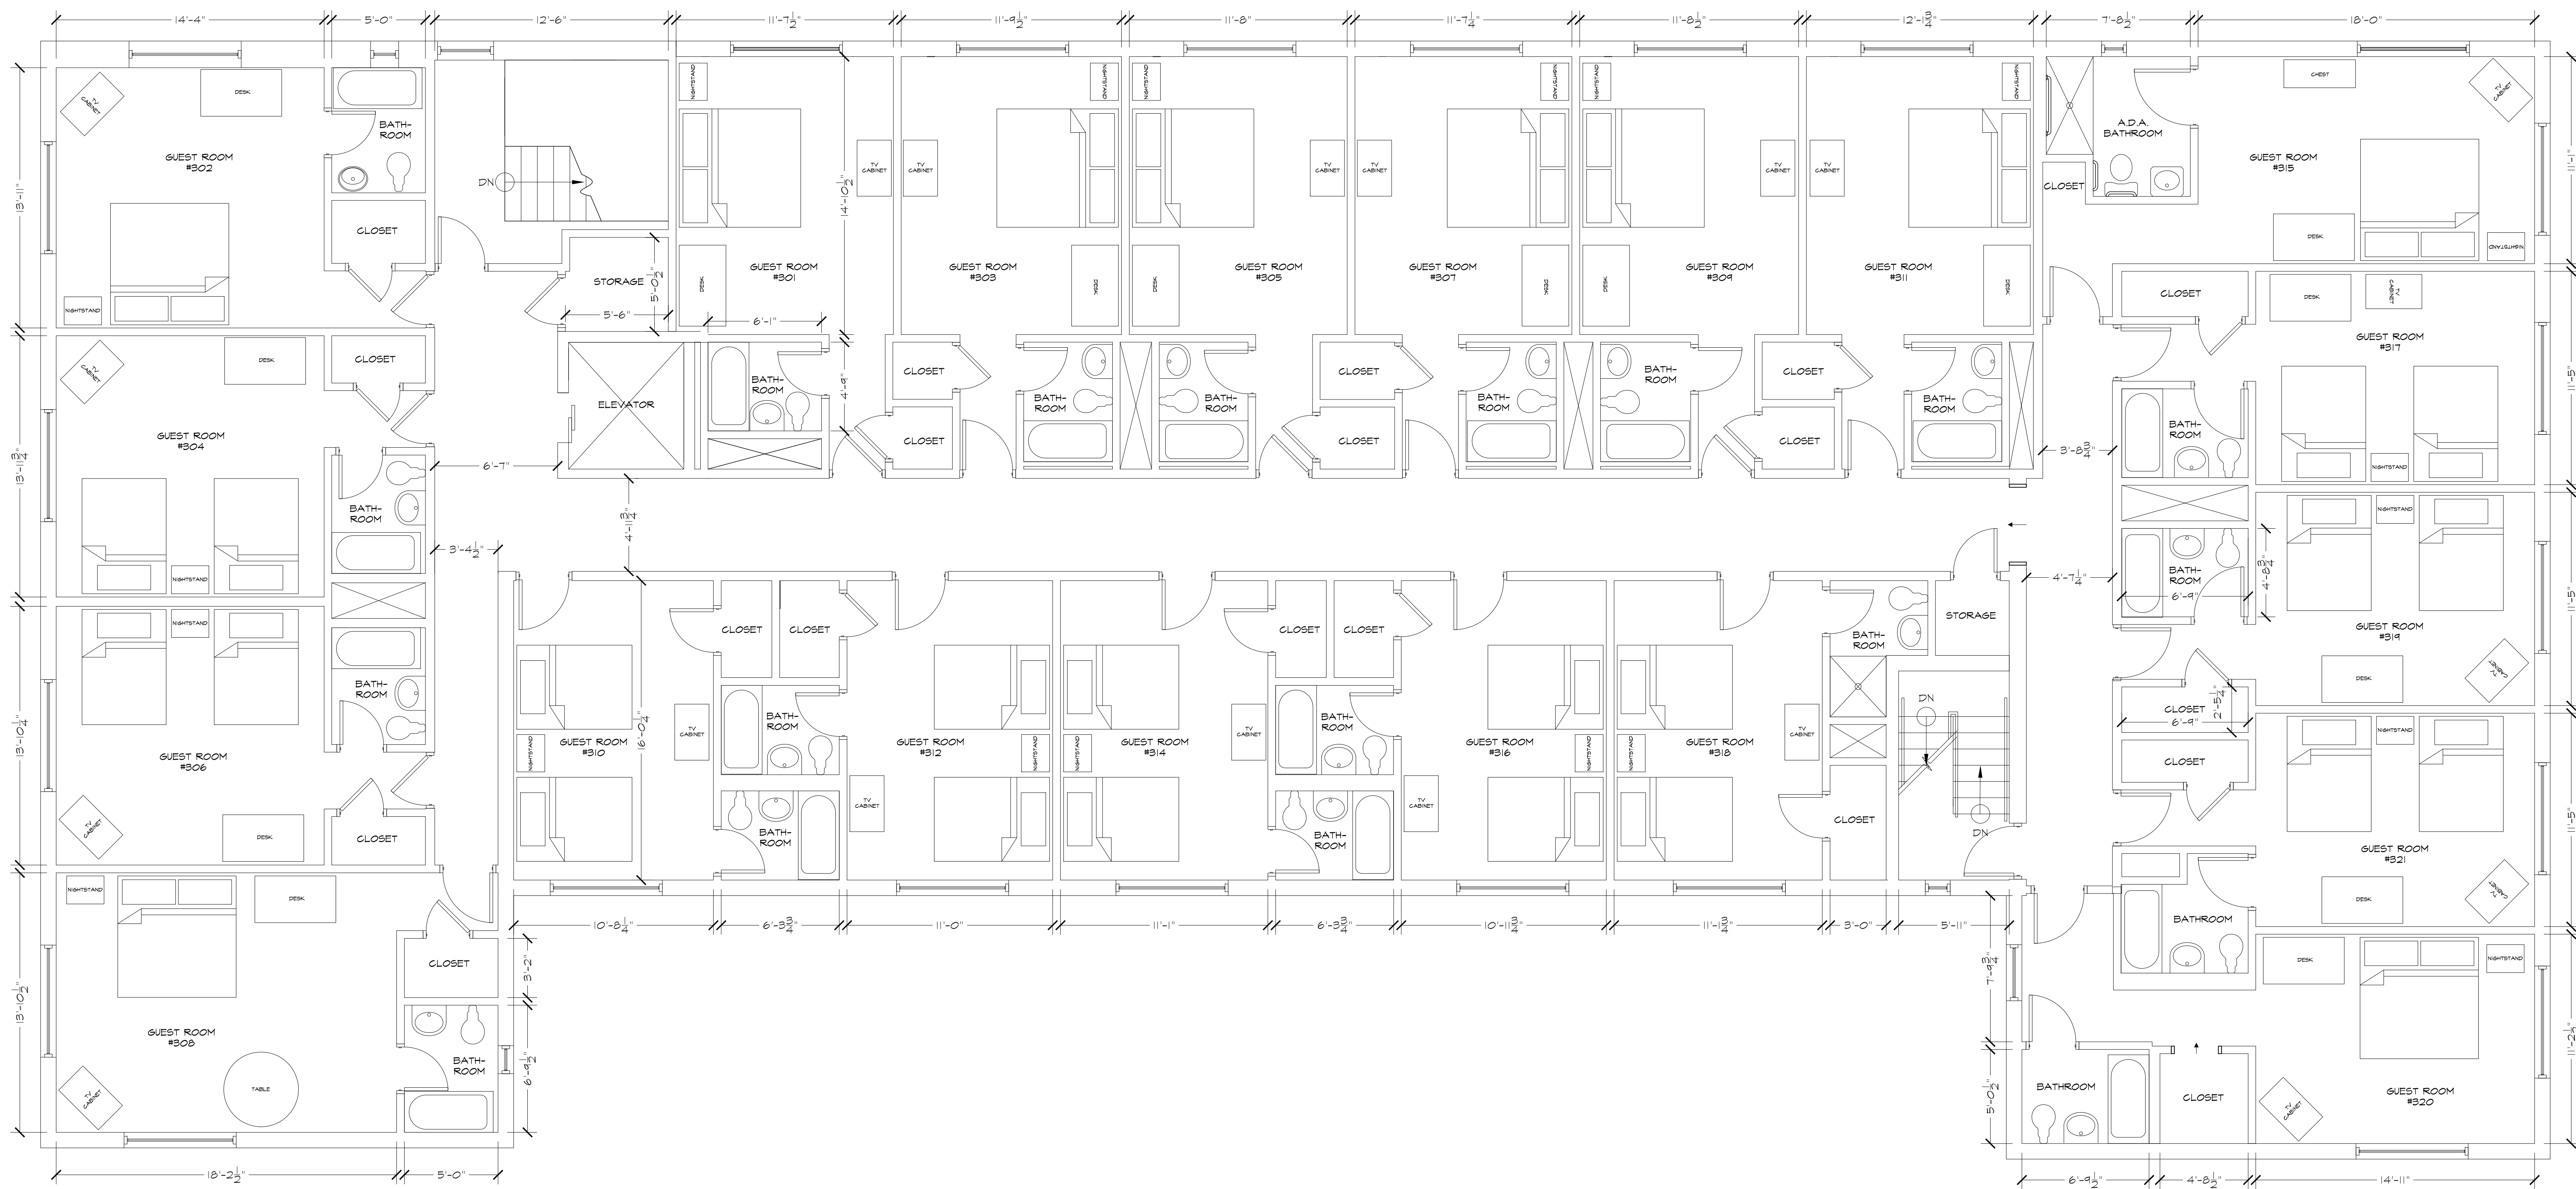

1 EXISTING THIRD FLOOR PLAN
SCALE 1/4" = 1'-0"

