


**GROUND LEVEL FLOOR PLAN**  
3/16" = 1'-0"

**01**  
A-101

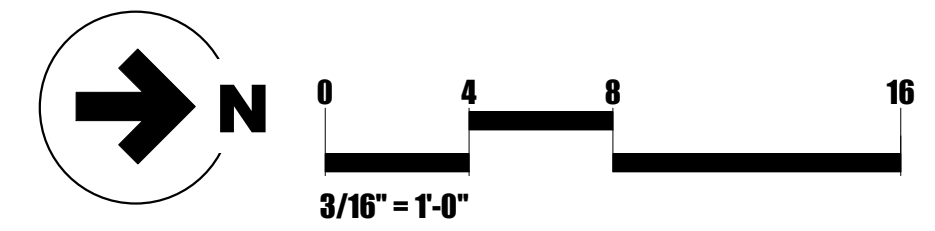

**GENERAL CONSTRUCTION NOTES:**


1. TYPICAL DIMENSIONS ARE TO FINISH FACE OF PARTITION UNLESS OTHERWISE NOTED.
2. WHERE NEW PARTITION ALIGNS WITH THE FACE OF AN EXISTING FURRED COLUMN OR PARTITION, REMOVE CORNER BEAD, TAPE AND SPACKLE NEW PARTITION TO EXISTING GYPSUM BOARD.
3. ALL DOOR FRAMES AND DOOR HARDWARE SHALL BE BUILDING STANDARD, U.N.O.
4. ANY EXISTING DOORS WHICH ARE TO REMAIN SHALL BE PATCHED & REPAIRED OR REPLACED TO MAKE AS NEW.
5. DOOR UNDERCUTS SHALL BE KEPT TO A MINIMAL DIMENSION AND SHALL BE UNIFORM THROUGHOUT PROJECT, UNLESS OTHERWISE NOTED.
6. ALL DOORS TO RECEIVE BUILDING STANDARD DOME DOOR STOP. FINISH TO MATCH DOOR HARDWARE.
7. ALL GLAZING WITHIN 24" OF A DOOR SHALL BE TEMPERED IN ACCORDANCE WITH FBC 2406.4.
8. ANY WOOD BLOCKING SHALL BE TREATED WITH FIRE RETARDANT TO MEET CLASS C RATING.
9. ALL INTERIOR FINISHES SHALL HAVE A CLASS-A RATING OR BETTER (FLAME SPREAD INDEX 0-25, SMOKE DEVELOPED INDEX 0-450) AND BE IN FULL COMPLIANCE WITH 2015 NFPA 101, SECTION 10.2 AND WITH FBC SECTION 803.1 AND TABLE 803.9.

**FLOOR PLAN SHEET NOTES:**

- 01 FILL IN CMU WALL
- 02 FAUX I-BEAM - CONNECT TO EXISTING WALL
- 03 NEW OPENING - 60" x 84"
- 04 WALL MOUNTED TV - PROVIDE BACKING
- 05 PROVIDE FLOOR BOX - CONNECT TO TV. SEE ELECTRICAL DWGS.
- 06 TERMINAL PHONE BOARD. SEE ELECTRICAL DWGS.
- 07 COUNTERTOP COPIER - PROVIDE DEDICATED OUTLET. SEE ELECTRICAL DWGS.
- 08 FLOOR-STNDG PRINTER - PROVIDE DEDICATED OUTLET. SEE ELECTRICAL DWGS.
- 09 HI-LO DRINKING FOUNTAIN. SEE PLUMBING DWGS..
- 10 JANITOR SINK. SEE PLUMBING DWGS..
- 11 ELECTRICAL PANEL. SEE ELECTRICAL DWGS..
- 12 SHELF MICROWAVE. SEE ELECTRICAL DWGS..
- 13 COFFEE MAKER. SEE PLUMBING DWGS..
- 14 RECEPTION DESK - ADD ALTERNATE FOR METAL STUD LOW WALL
- 15 ELEVATOR



121 SOUTH ORANGE AVENUE  
SUITE 820N  
ORLANDO, FL 32801  
P. 407.849.0025  
F. 407.849.0024  
LIC NO. AA26001814

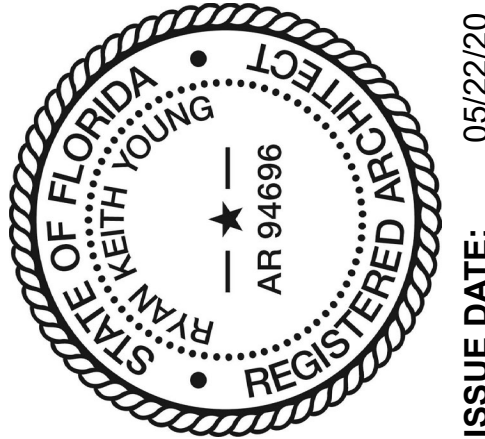

**PROJECT:**  
INTERSTRUCT ORLANDO OFFICE  
814 WEST CHURCH SST  
ORLANDO, FL 32805


NO.	DESCRIPTION	DATE
1	ISSUE FOR PERMIT	05/22/20
2	OWNER REVISIONS	Date 3

**DRAWING TITLE :**  
FLOOR PLAN

**DRAWING NUMBER:** 2


**A-101**

ISSUE DATE: 05/22/20

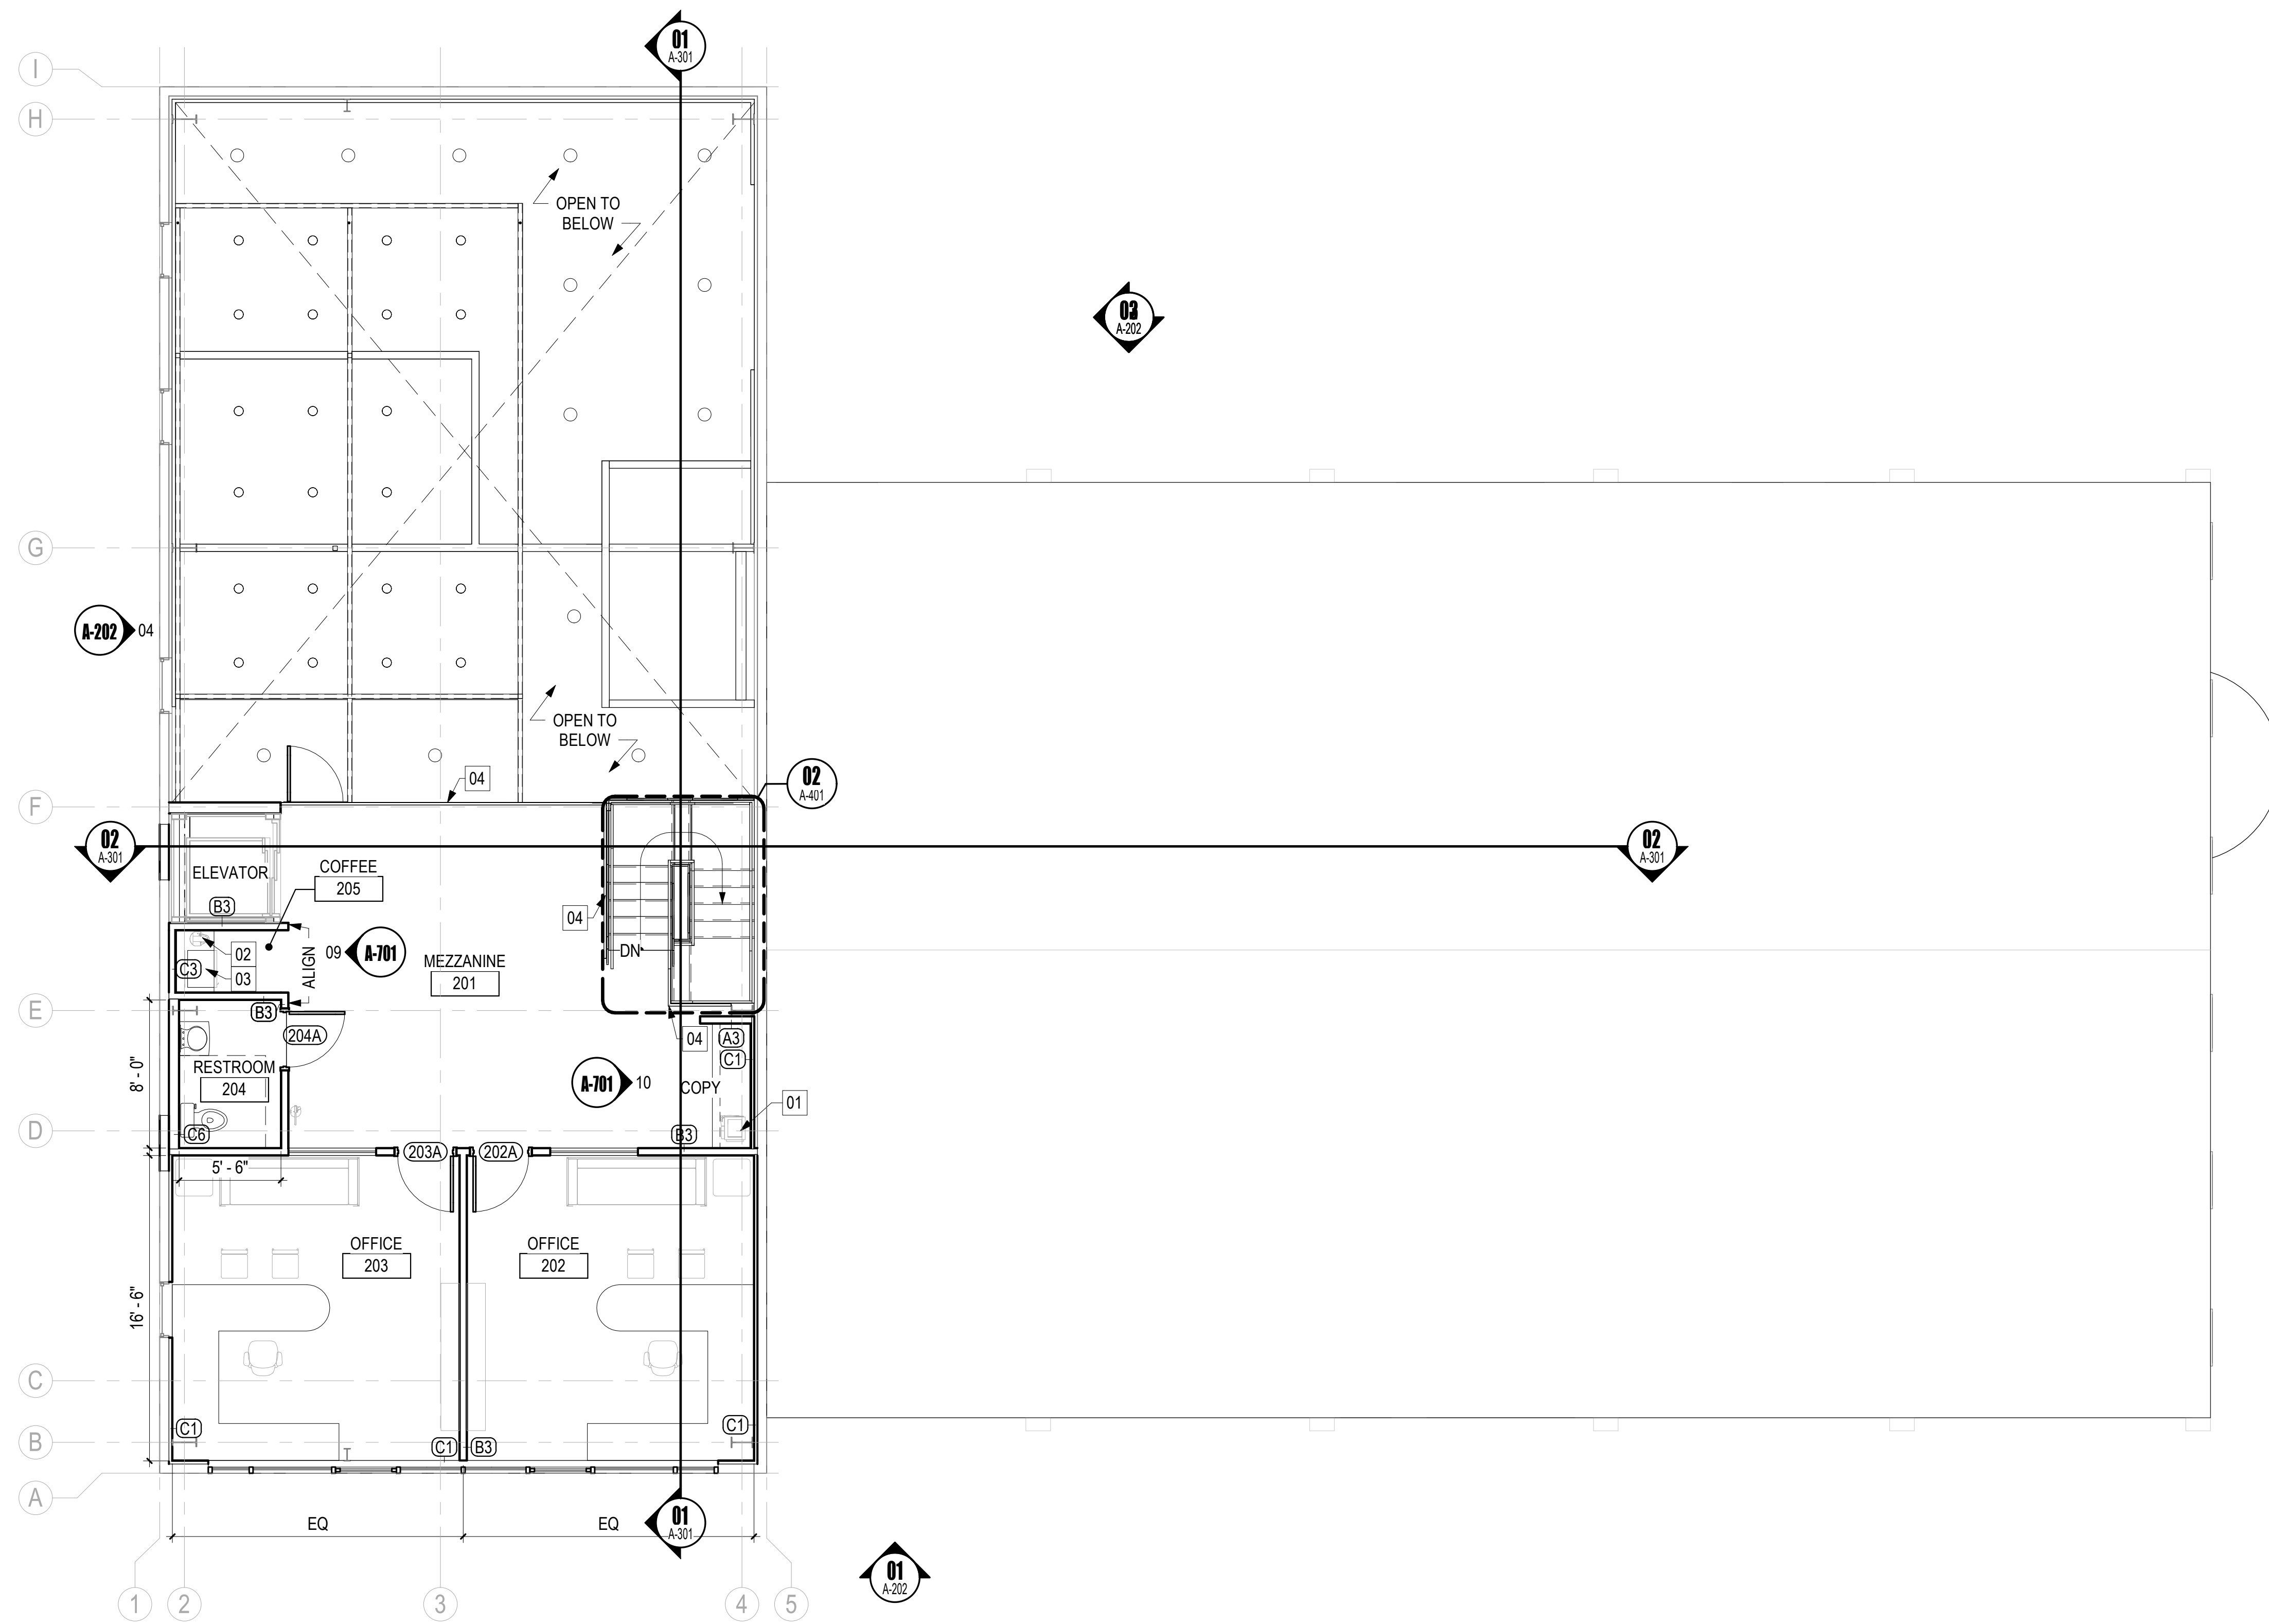

**MEZZANINE LEVEL FLOOR PLAN**  
3/16" = 1'-0"

**01**  
A-102

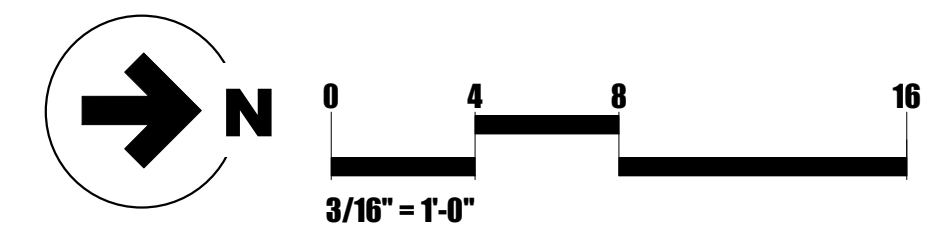


**GENERAL CONSTRUCTION NOTES:**

1. TYPICAL DIMENSIONS ARE TO FINISH FACE OF PARTITION UNLESS OTHERWISE NOTED.
2. WHERE NEW PARTITION ALIGNS WITH THE FACE OF AN EXISTING FURRED COLUMN OR PARTITION, REMOVE CORNER BEAD, TAPE AND SPACKLE NEW PARTITION TO EXISTING GYPSUM BOARD.
3. ALL DOOR FRAMES AND DOOR HARDWARE SHALL BE BUILDING STANDARD, U.N.O.
4. ANY EXISTING DOORS WHICH ARE TO REMAIN SHALL BE PATCHED & REPAIRED OR REPLACED TO MAKE AS NEW.
5. DOOR UNDERCUTS SHALL BE KEPT TO A MINIMAL DIMENSION AND SHALL BE UNIFORM THROUGHOUT PROJECT, UNLESS OTHERWISE NOTED.
6. ALL DOORS TO RECEIVE BUILDING STANDARD DOME DOOR STOP. FINISH TO MATCH DOOR HARDWARE.
7. ALL GLAZING WITHIN 24" OF A DOOR SHALL BE TEMPERED IN ACCORDANCE WITH FBC 2406.4.
8. ANY WOOD BLOCKING SHALL BE TREATED WITH FIRE RETARDANT TO MEET CLASS C RATING.
9. ALL INTERIOR FINISHES SHALL HAVE A CLASS-A RATING OR BETTER (FLAME SPREAD INDEX 0-25, SMOKE DEVELOPED INDEX 0-450) AND BE IN FULL COMPLIANCE WITH 2015 NFPA 101, SECTION 10.2 AND WITH FBC SECTION 803.1 AND TABLE 803.9.


**FLOOR PLAN SHEET NOTES:**

- 01 COUNTERTOP COPIER - PROVIDE DEDICATED OUTLET. SEE ELECTRICAL DWGS.
- 02 COFFEE MAKER. SEE PLUMBING DWGS.
- 03 UNDERCOUNTER FRIDGE. SEE PLUMBING DWGS.
- 04 36" HIGH HANDRAIL

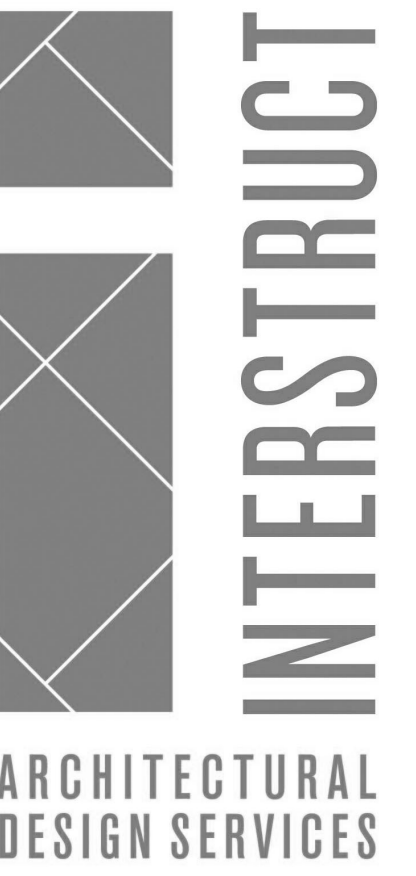

121 SOUTH ORANGE AVENUE  
SUITE 820N  
ORLANDO, FL 32801  
P. 407.849.0025  
F. 407.849.0024

LIC NO. AA26001814

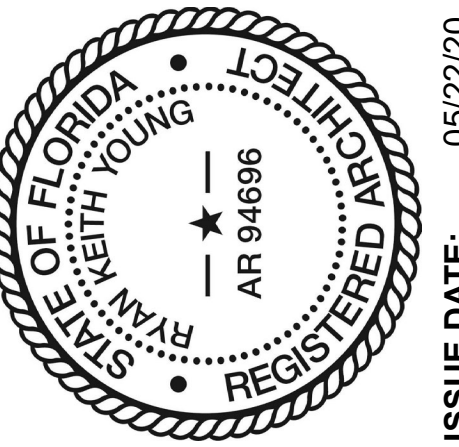

ISSUE DATE: 05/22/20


**PROJECT:**  
INTERSTRUCT ORLANDO OFFICE  
814 WEST CHURCH SST  
ORLANDO, FL 32805

NO.	DESCRIPTION	DATE
1	ISSUE FOR PERMIT	05/22/20

**DRAWING TITLE :**  
FLOOR PLAN


**DRAWING NUMBER:** A-102

**A-102**

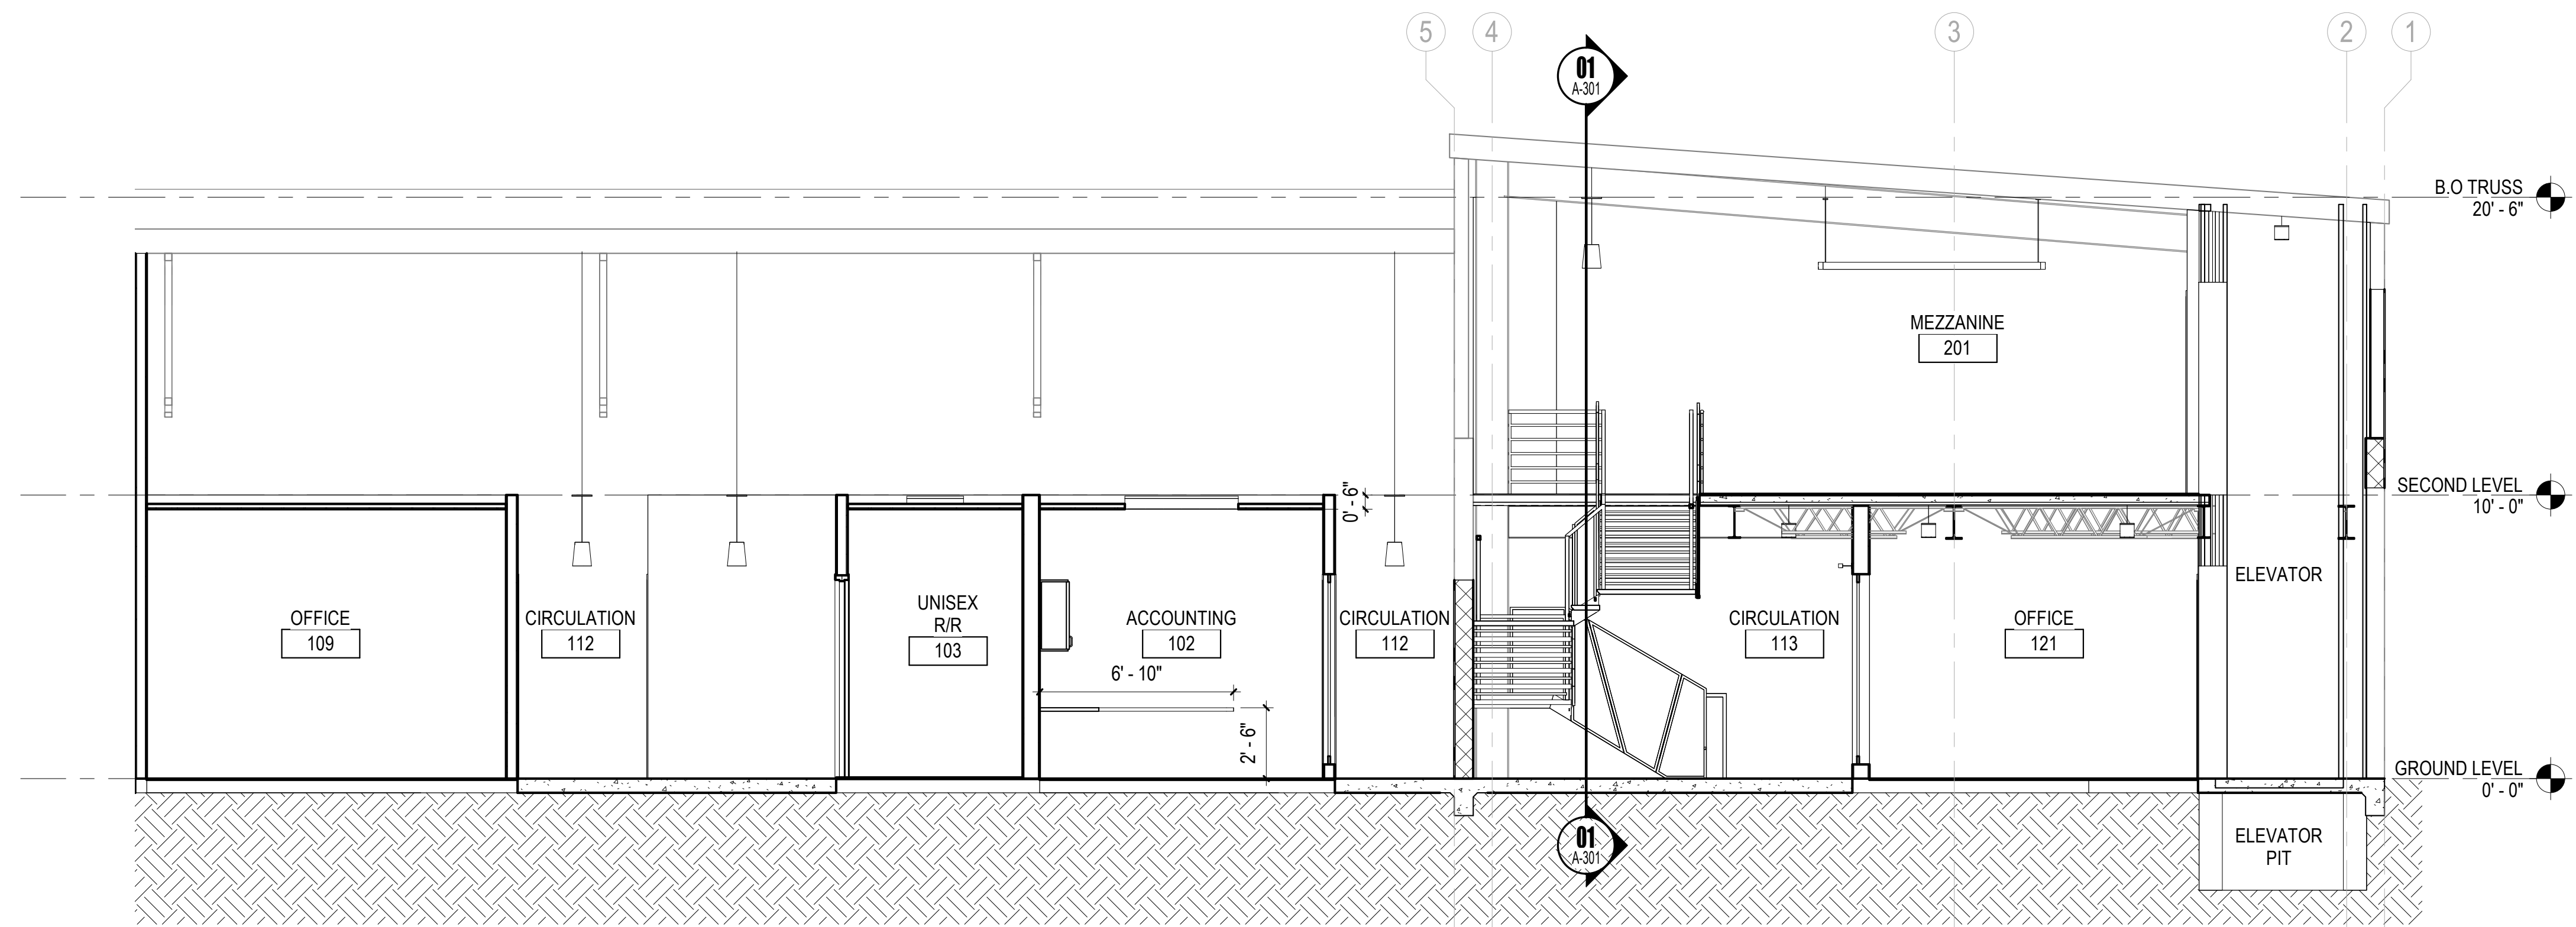


**LONGITUDINAL SECTION**  
1/4" = 1'-0"

**02**  
A-301

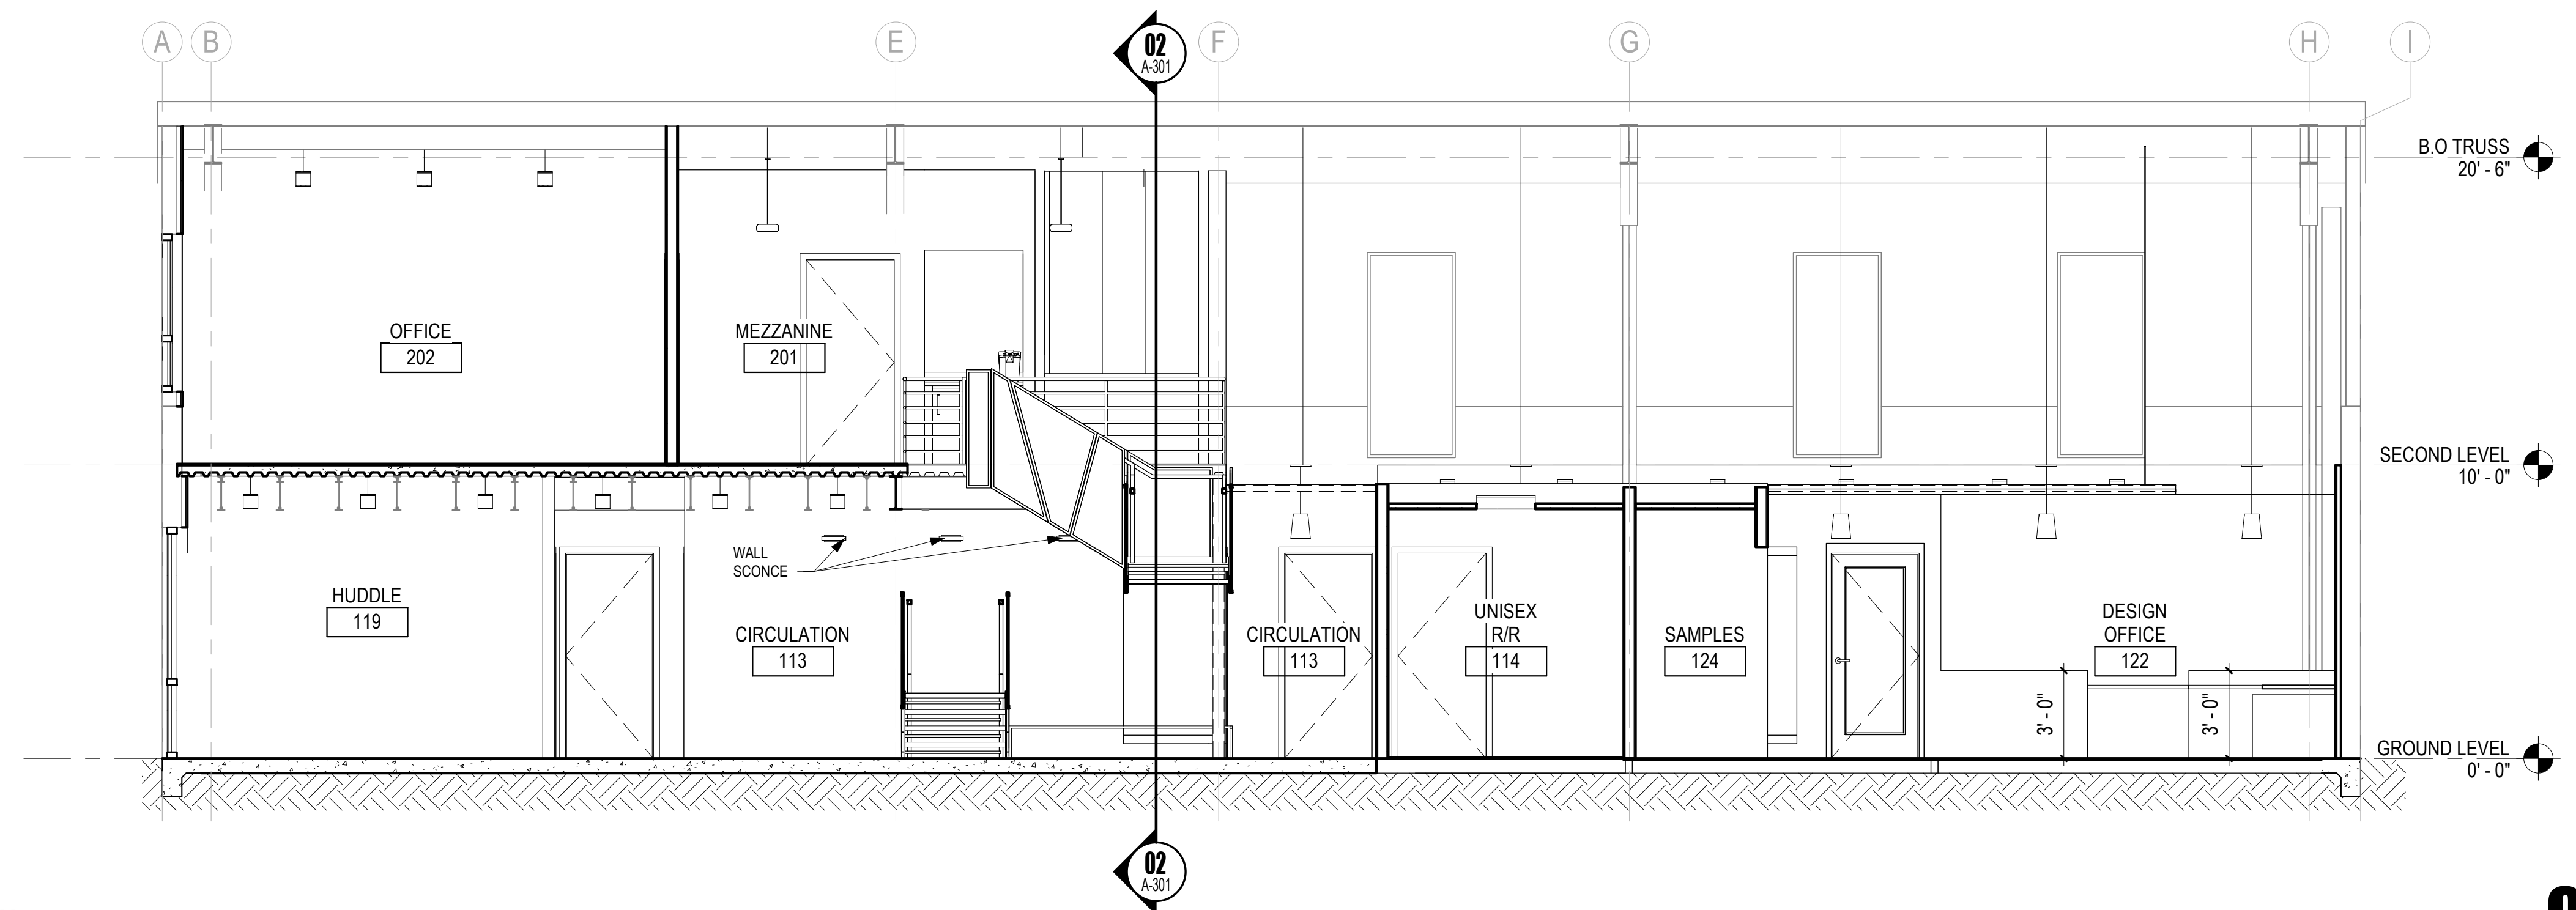

**CROSS SECTION**  
1/4" = 1'-0"


**01**  
A-301

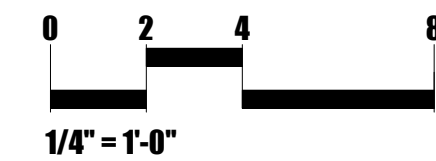

**INTERSTRUCT**  
ARCHITECTURAL  
DESIGN SERVICES

121 SOUTH ORANGE AVENUE  
SUITE 820N  
ORLANDO, FL 32801  
P. 407.849.0025  
F. 407.849.0024

LIC NO. AA26001814

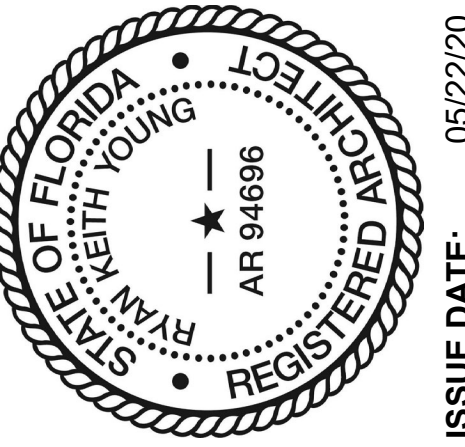

ISSUE DATE: 05/22/20

PROJECT :  
**INTERSTRUCT ORLANDO OFFICE**  
814 WEST CHURCH SST  
ORLANDO, FL 32805

NO.	DESCRIPTION	DATE
1	ISSUE FOR PERMIT	05/22/20

DRAWING TITLE :  
BUILDING SECTIONS

DRAWING NUMBER:

**A-301**