



02 INTERIOR ELEVATION
1/2"=1'-0"

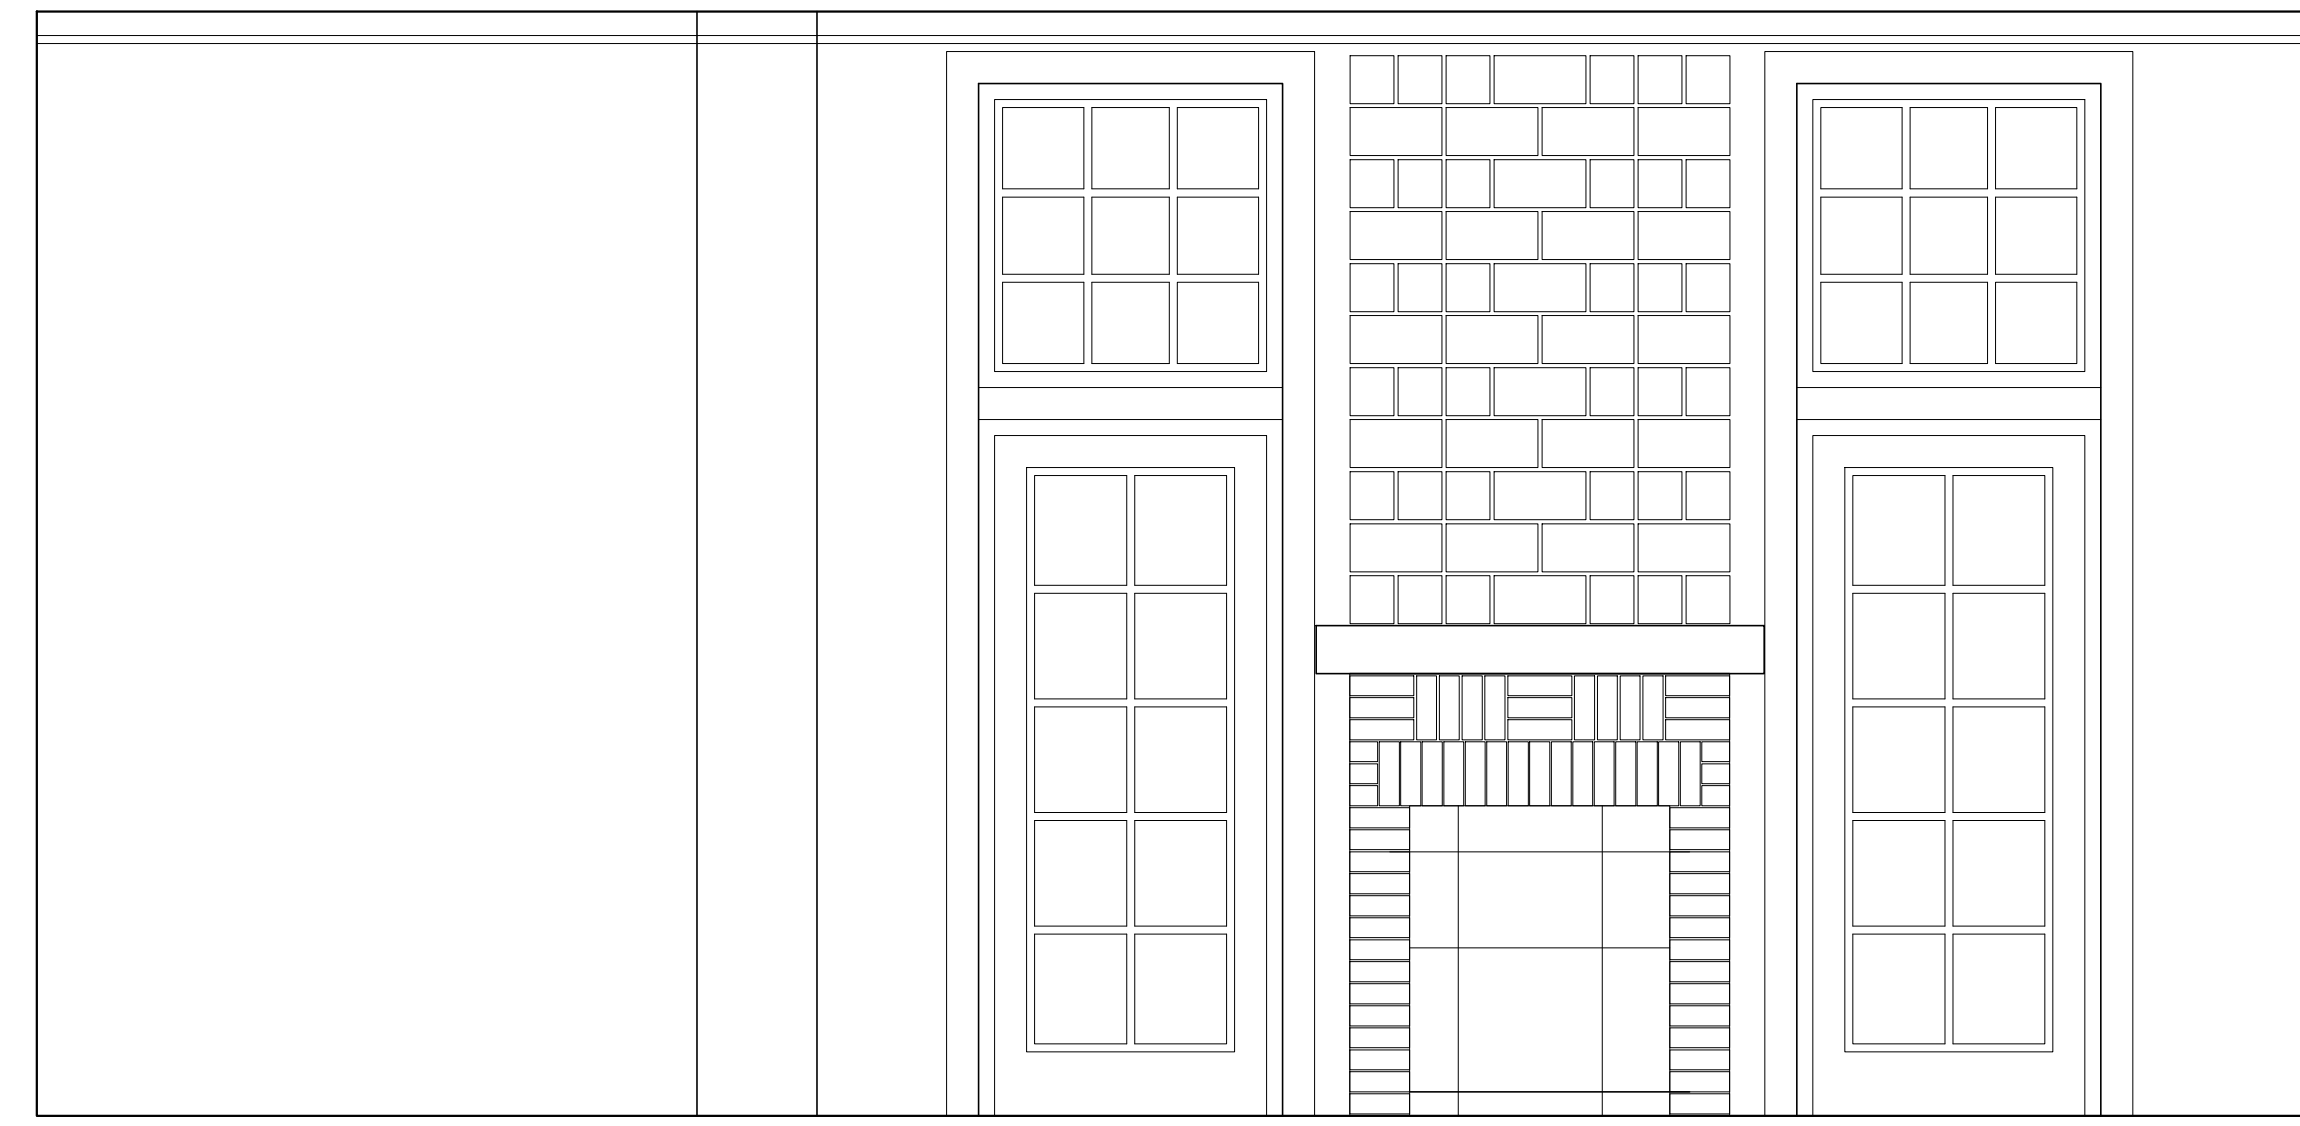


04 INTERIOR ELEVATION
1/2"=1'-0"

KEYNOTES	
NO.	
01	36" HIGH COUNTER

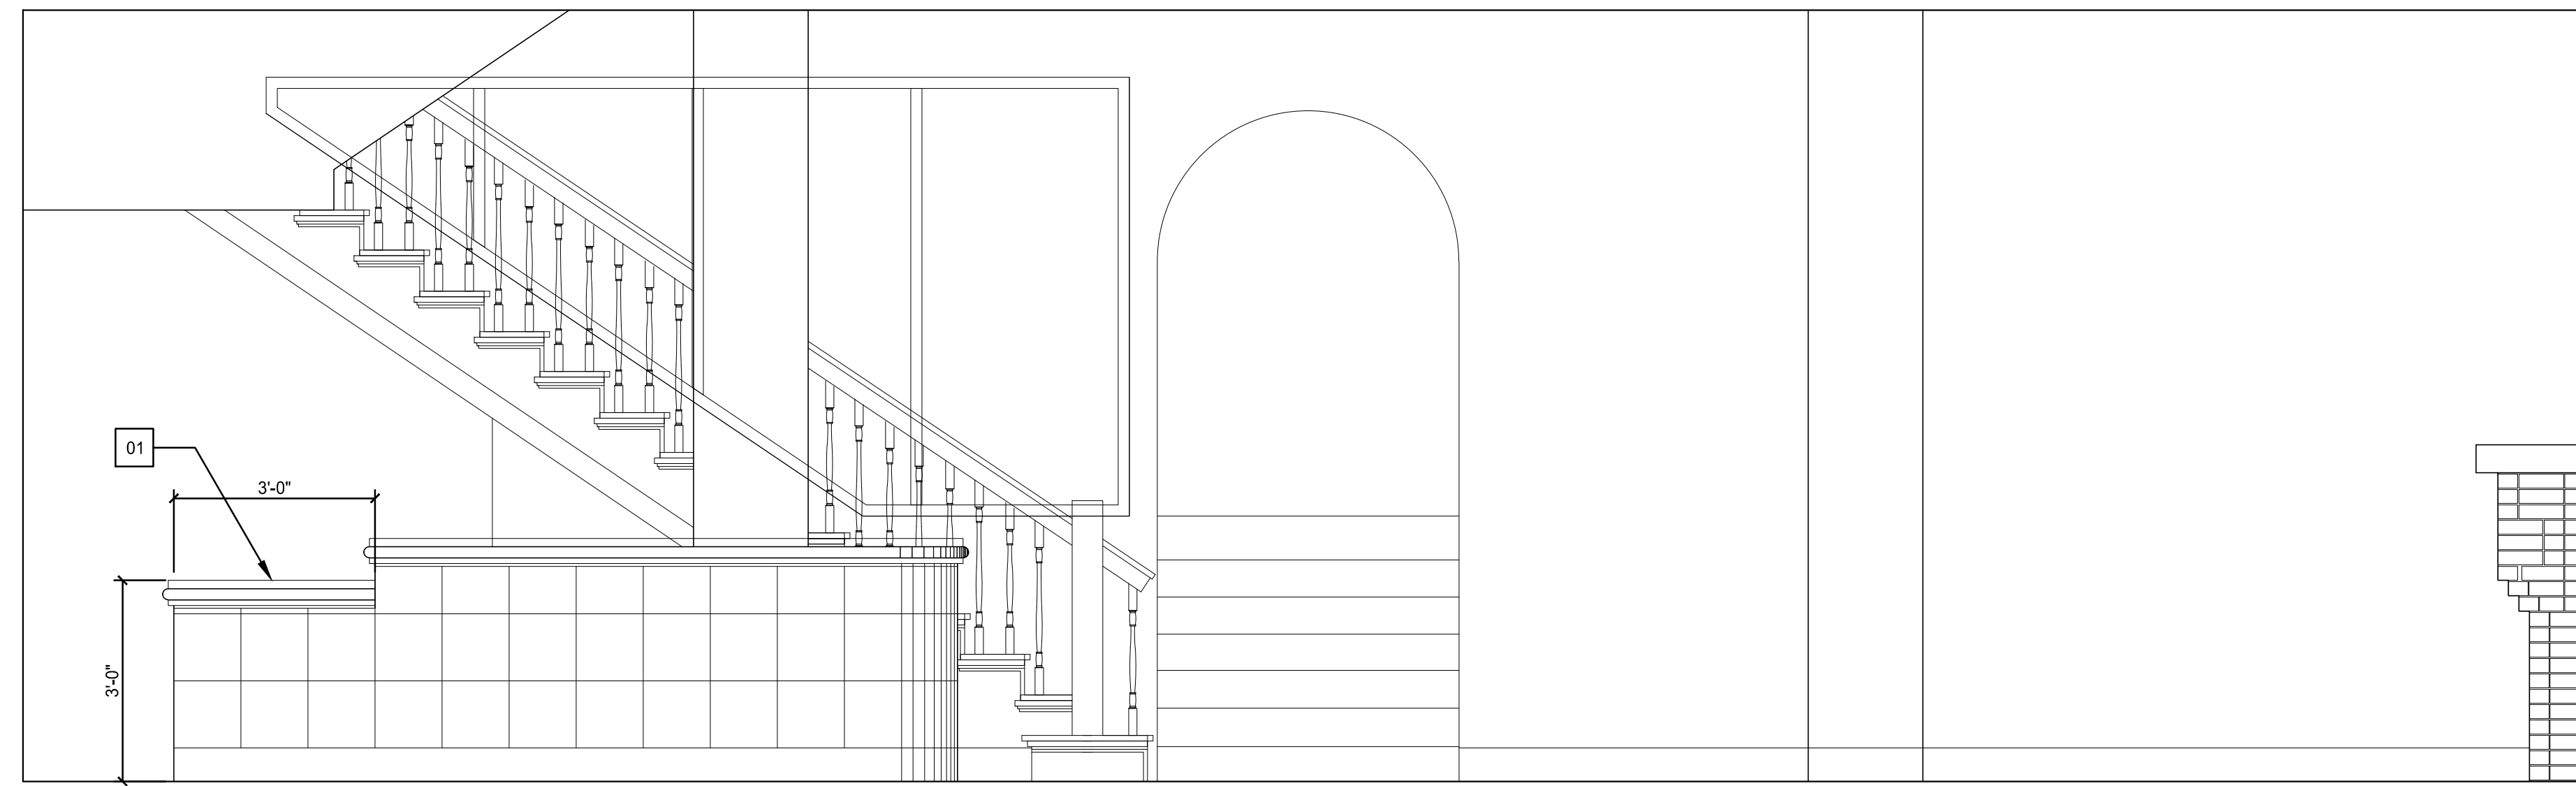

03 INTERIOR ELEVATION
1/2"=1'-0"

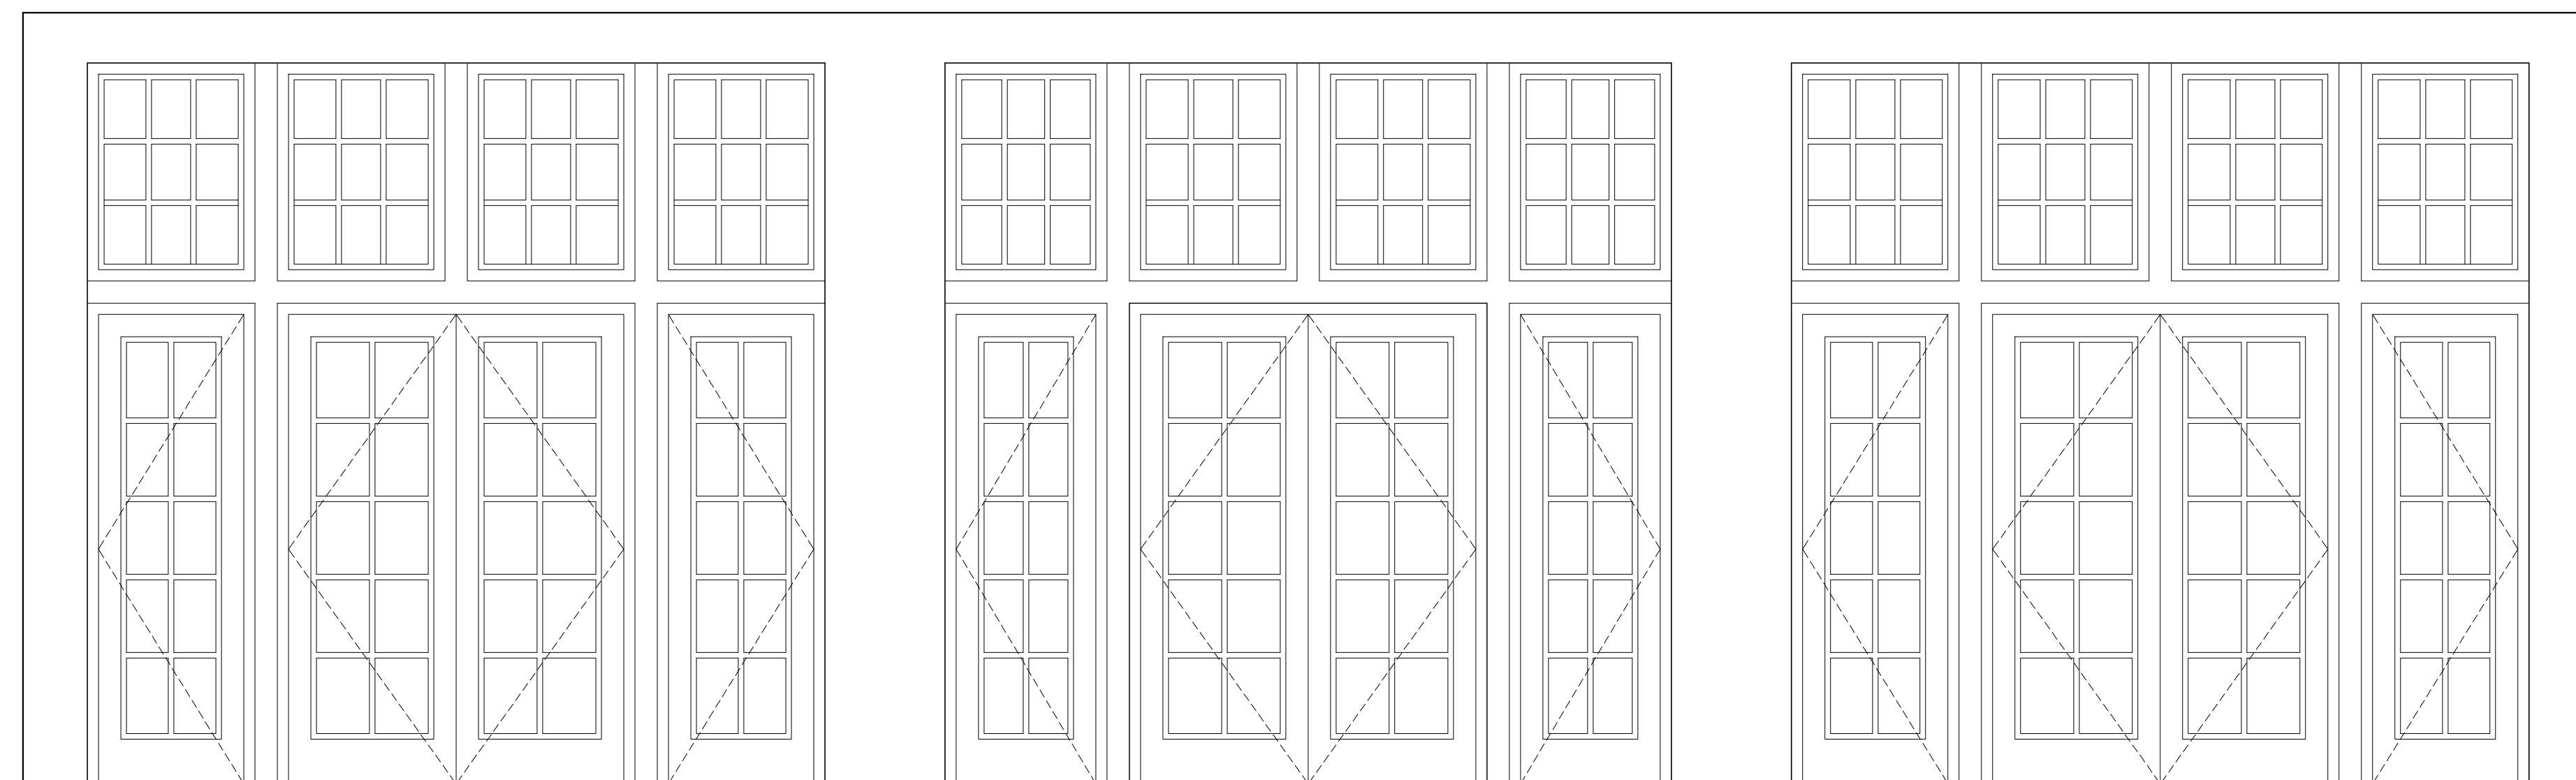

01 INTERIOR ELEVATION
1/2"=1'-0"

AMILCAR R. MELENDEZ
FLORIDA REGISTRATION AR93063

1001 SW 67 AVE, STE 102, Miami, FL 33144
TEL: +1 305 894 6605 FAX: +1 786 347 7692
INFO@ARM-ARCHITECT.COM
FLORIDA LICENSE NO. AA28001833

336 COLLINS

project name.

**336 COLLINS AVENUE
MIAMI BEACH, FL 33139-6903
FOLIO: 02-4203-003-0870**

project address.

**PROPOSED
INTERIOR ELEVATIONS**

drawing title.	PA/ARM	A-4.03
drawn by.	15006	
project no.	5.6.2015	
date.		

© 2015 ARM ARCHITECT, P.A.