

MATCH EXISTING UPRIGHT SPRINK PENDANT SPRINKLER SPRINKLER SPRINKLER PIPE HEAD, HEAD, NEW NEW SHALL SHALL ВE ВE

- MATCH EXISTING SIDEWALL SPRINKLER HEAD, NEW SHALL ВE
- MATCH EXISTING EXISTING HEAD BEING REMOVED 0R RELOCATED
- $\mathbb{R}^{\mathbb{R}}$ DENOTES **DENOTES** SPRINKLER SPRINKLER HEADS HEADS TO NEW LOCATION BΕ REMOVED

 \mathcal{D}

- Ę DENOTES SPRINKLER HEADS TO BE RELOCATED
- AS SHOWN. ZEW PENDENT SPRINKLER HEADS TO BE. ADDED
- DENOTES EXISTING ACCORDING CEILING CEILING. HEAD 70 REMAIN. ADJUST HIGH


П


Z

REMOVE EXISTING SPRINKLER CONNECT SPRINKLER HEADS SEE DETAIL. Ħ TO NEW CONNECTION NEW L TO **EXISTING** D AND ARM OVER TO LOCATION (1" MIN. F PIPING. PIPE)

R

ヹ

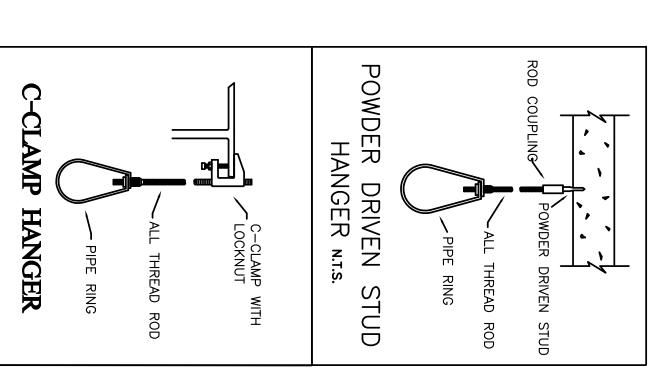

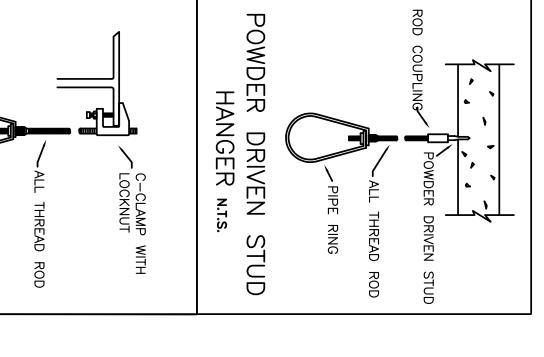

FIRE

RATED
PENETRATION DETAIL

밀밀

R R

RATE! PENE

ETRATION DET

TAIL

UL SYSTEM # W-L-1001 (F RATINGS - 1, 2, 3 AND 4 HOUR)

1" THICK 2-3" THICK

3. THE MAXIMUM ANNULAR SPACE IS NOT TO EXCEED 3/16".

WWW.CASTELLANOSDESIGN.COM


701 4th Street Miami Beach, FL 33139 Folio: 02-4203-009-3040

Interior Renovations

701

4th

Street

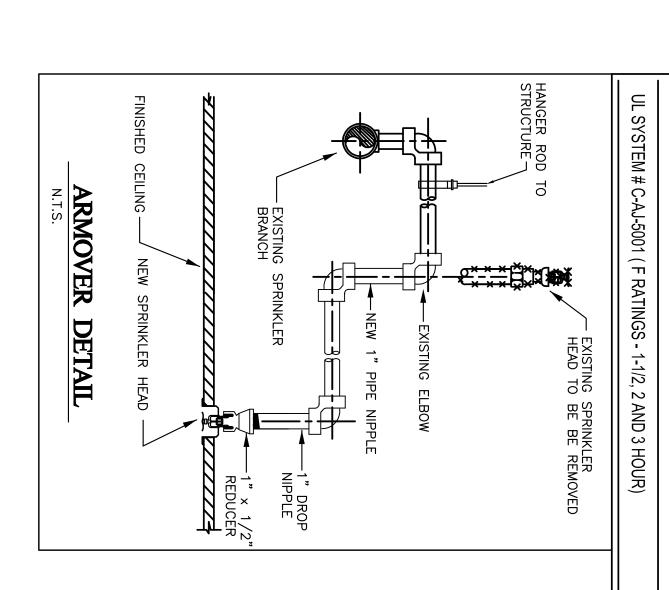

-2SCALE:N.T.S. FIRE PROTECTION NOTES **AND DETAILS**



engineering inc
s International Plaza
Le Jeune Road, Suite 1109 Engineering Design:
Gables, Florida 33134 Mechanical > Electric
Le > 305 444 9809 Plumbing > Fire Pr
Le > 305 444 9827 Mechanical > Plumbing > Fire Pr
Le > 305 444 9827 Mechanical > Plumbing > Fire Pr
Le > 305 444 9827 Mechanical > Plumbing > Fire Pr Date Amarilis Rodriguez, P.E. License Number 60236 C.A. 26359

WESLEY ART CASTELLANOS ORIDA ARCHITECT LICENSE AR 96133 CT NO: 2016-17

THE GENERAL
OF THE
L ALL ITEMS
HOUT
OF WORK
HE EVENT OF
MIS, THAT
L

FIRE PROTECTION NOTES AND DETAILS

CHECKED BY: A.R.
DRAWN BY: F.A.
SCALE: AS SHOWN