



### ELEVATION NORTH(FRONT)

SCALE: 1/4" = 1'-0"

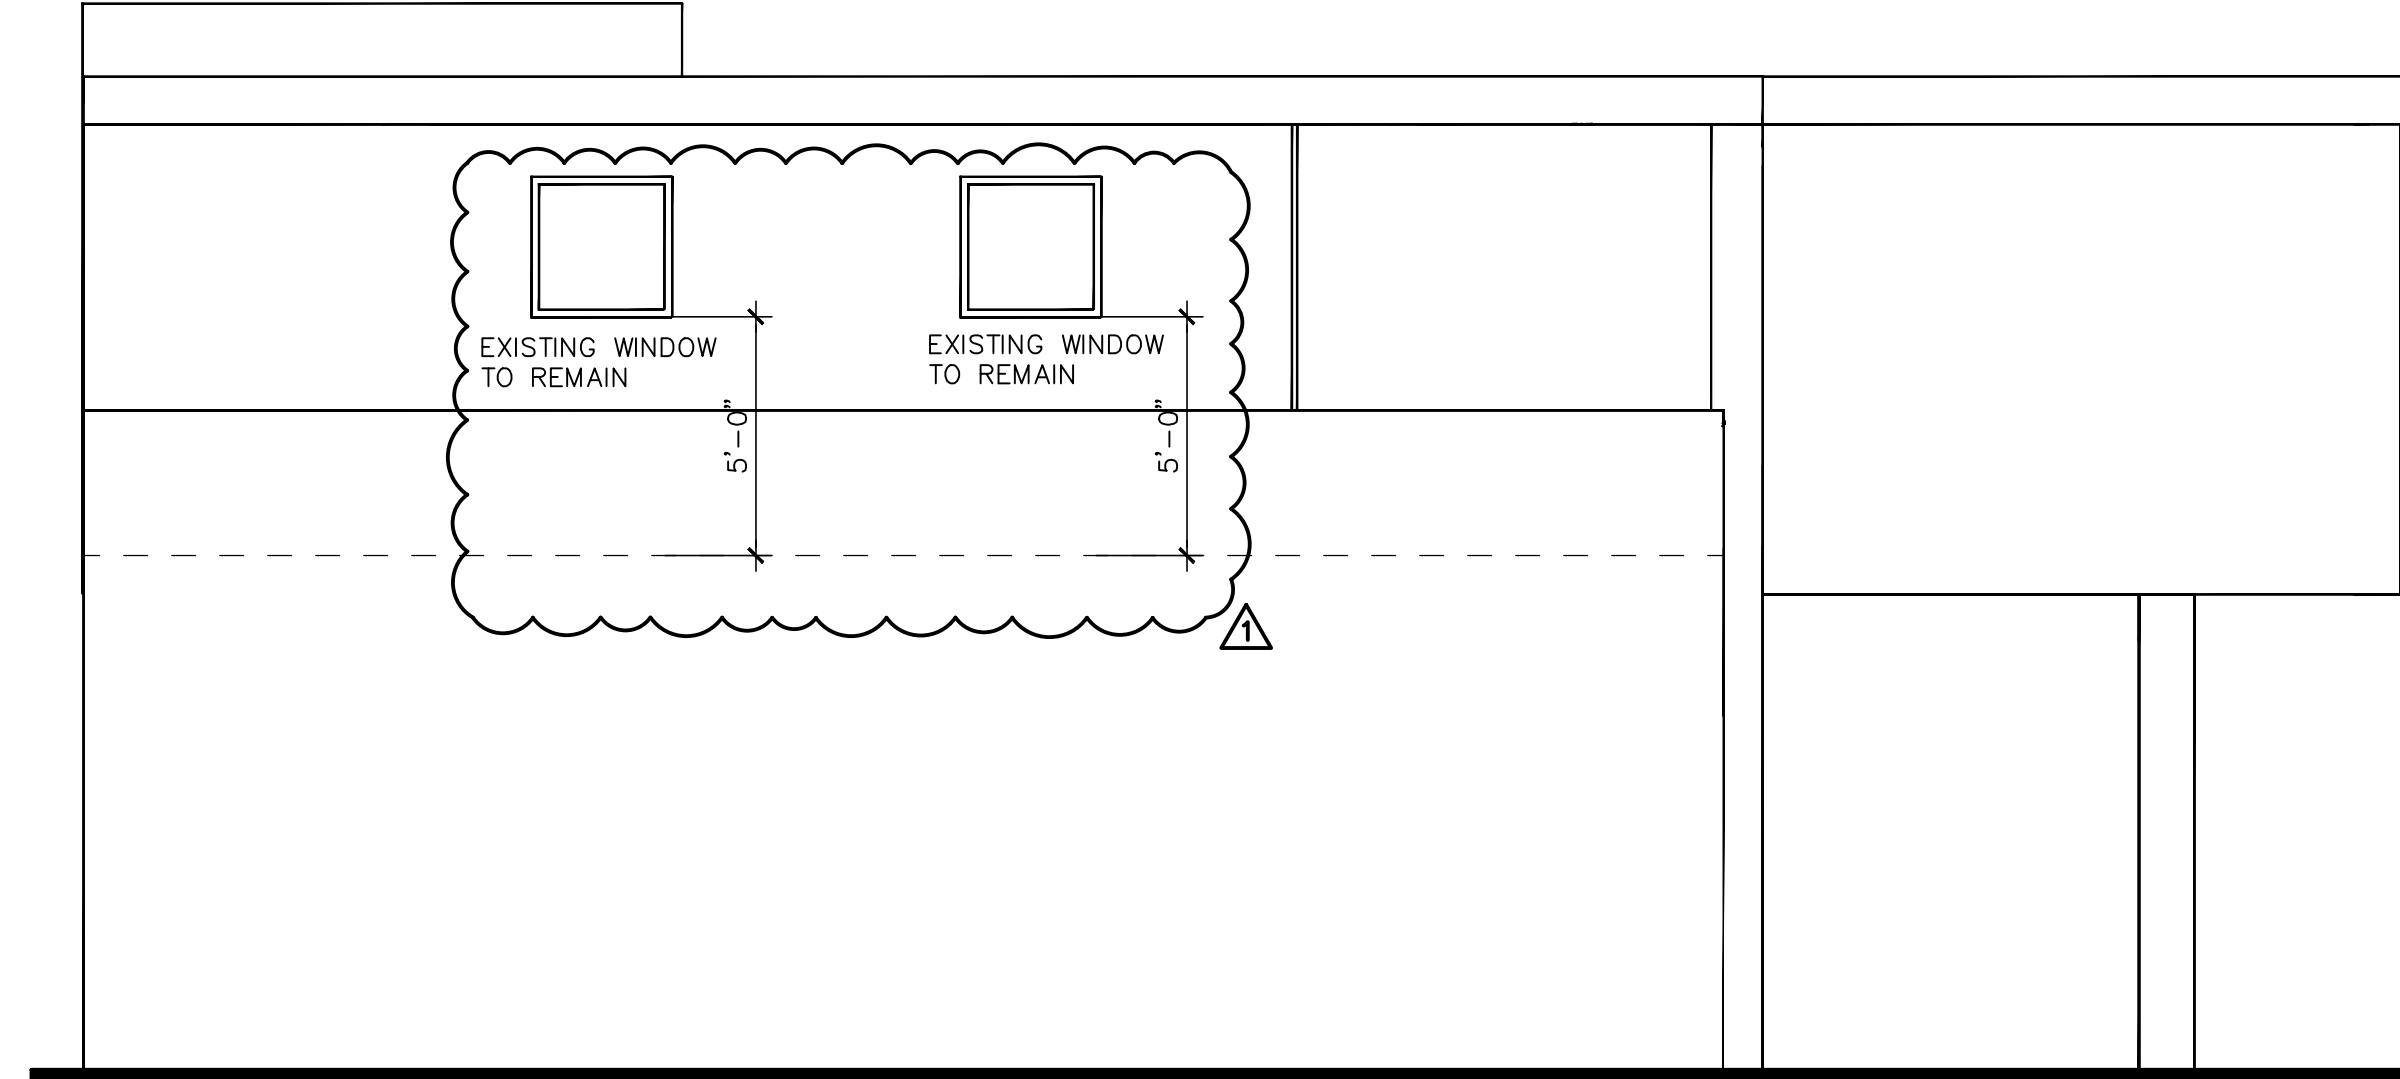


### ELEVATION SOUTH(REAR)

SCALE: 1/4" = 1'-0"

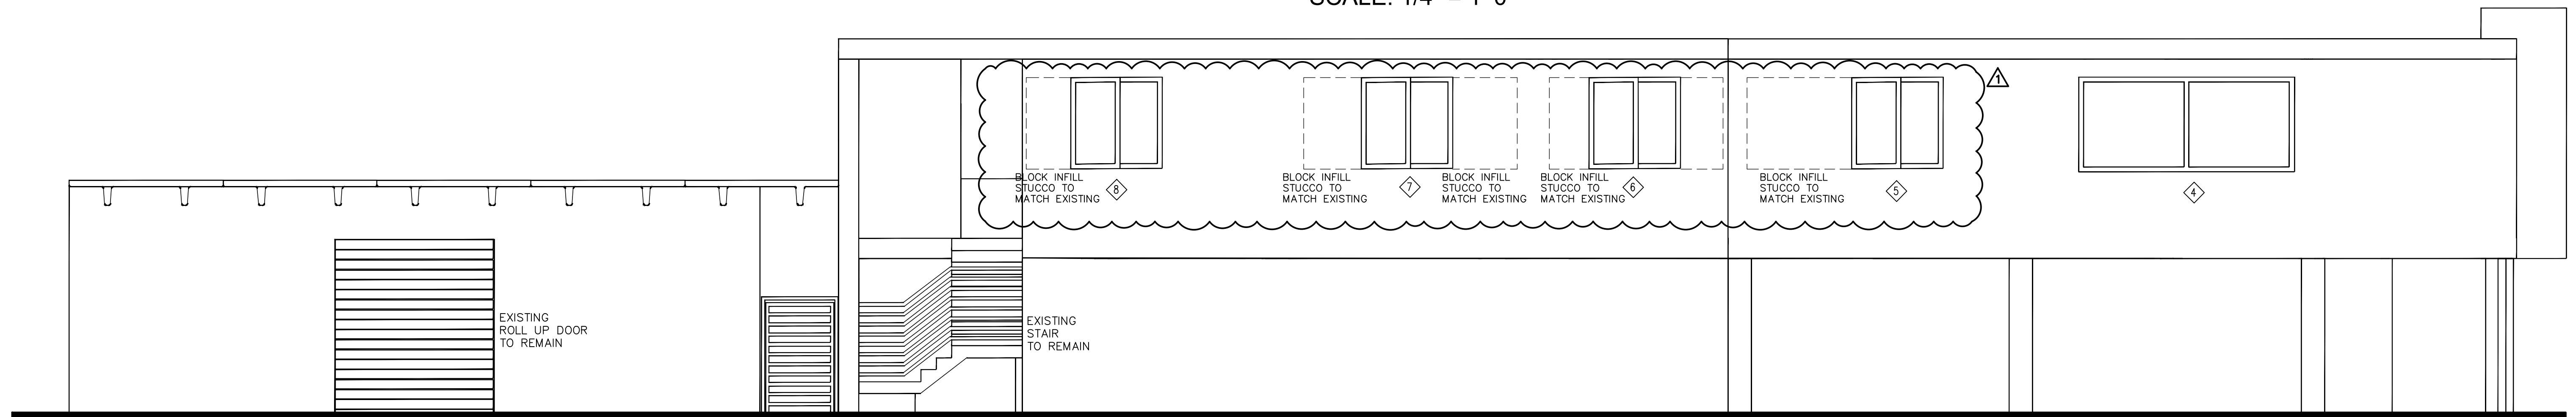


### ELEVATION WEST(LEFT)

SCALE: 1/4" = 1'-0"

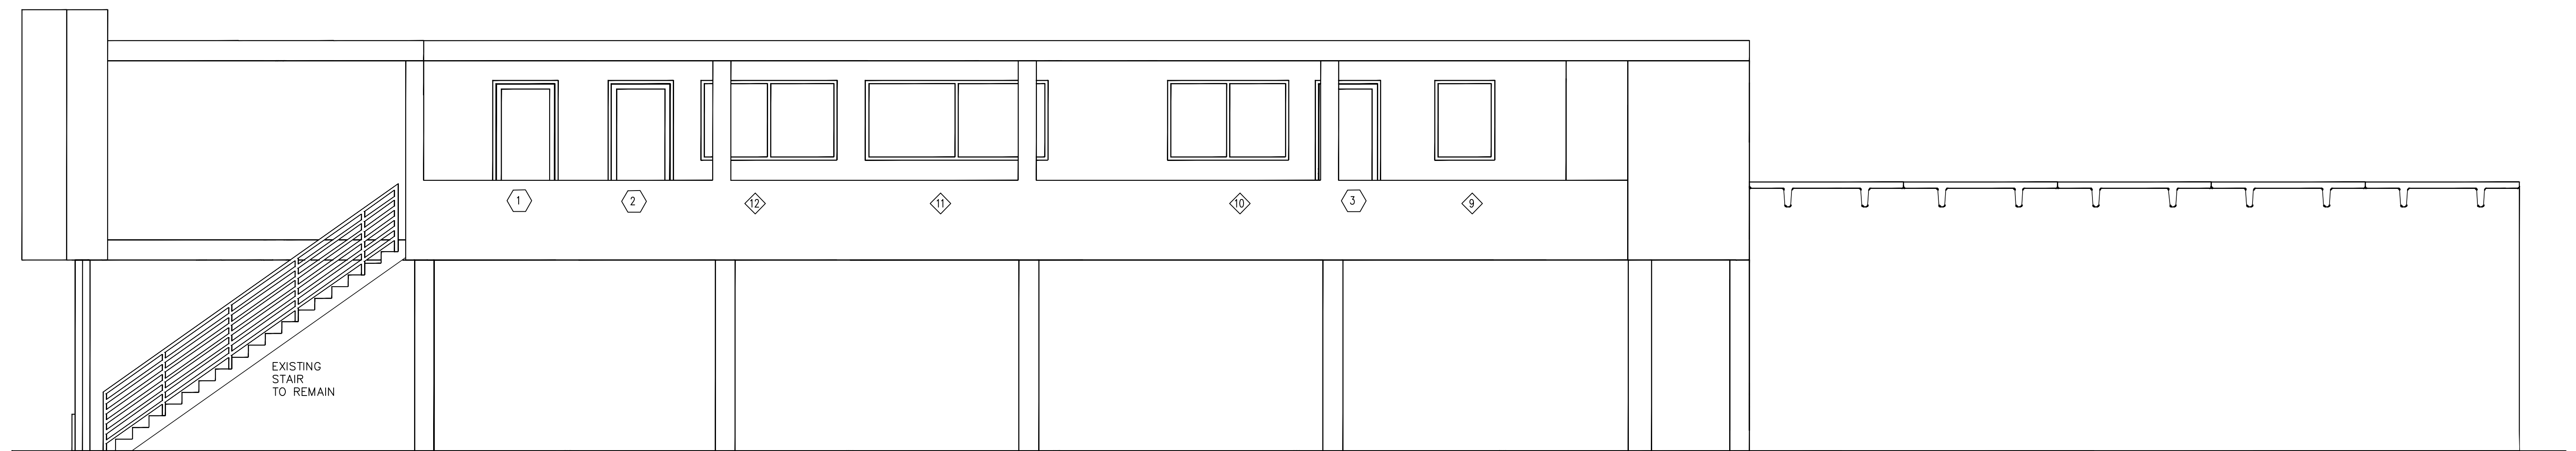

### ELEVATION EAST(RIGHT)

SCALE: 1/4" = 1'-0"

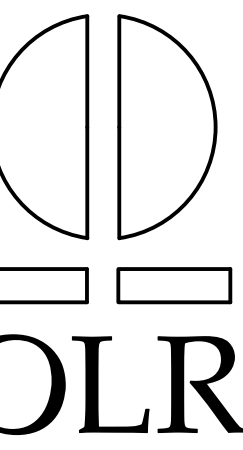

ARCHITECT

ORESTES LOPEZ-RECIO  
AR0009350

5895 SW 32 ST  
MIAMI, FLORIDA  
33155  
PHONE: (305)360-2836

OWNER:  
1820 SW 3 AVE LLC  
90 SW 35T UNIT 7(IVY LOBBY)  
MIAMI FL 33130

PROPOSED INTERIOR  
LEGALIZATION FOR:  
1820 SW 3 AVE LLC  
1820 SW 3RD AVE  
MIAMI FLORIDA, 33129

SEAL

REVISIONS  
B.D.C. 10.12.24

DATE 07-31-24

SCALE AS SHOWN

DRAWN : OLR

JOB NO. : 24-2670

A-04

SHEET NO.: OF