




1 EXISTING NEW A.D.A BATHROOMS
Scale: 3/4"=1'-0"

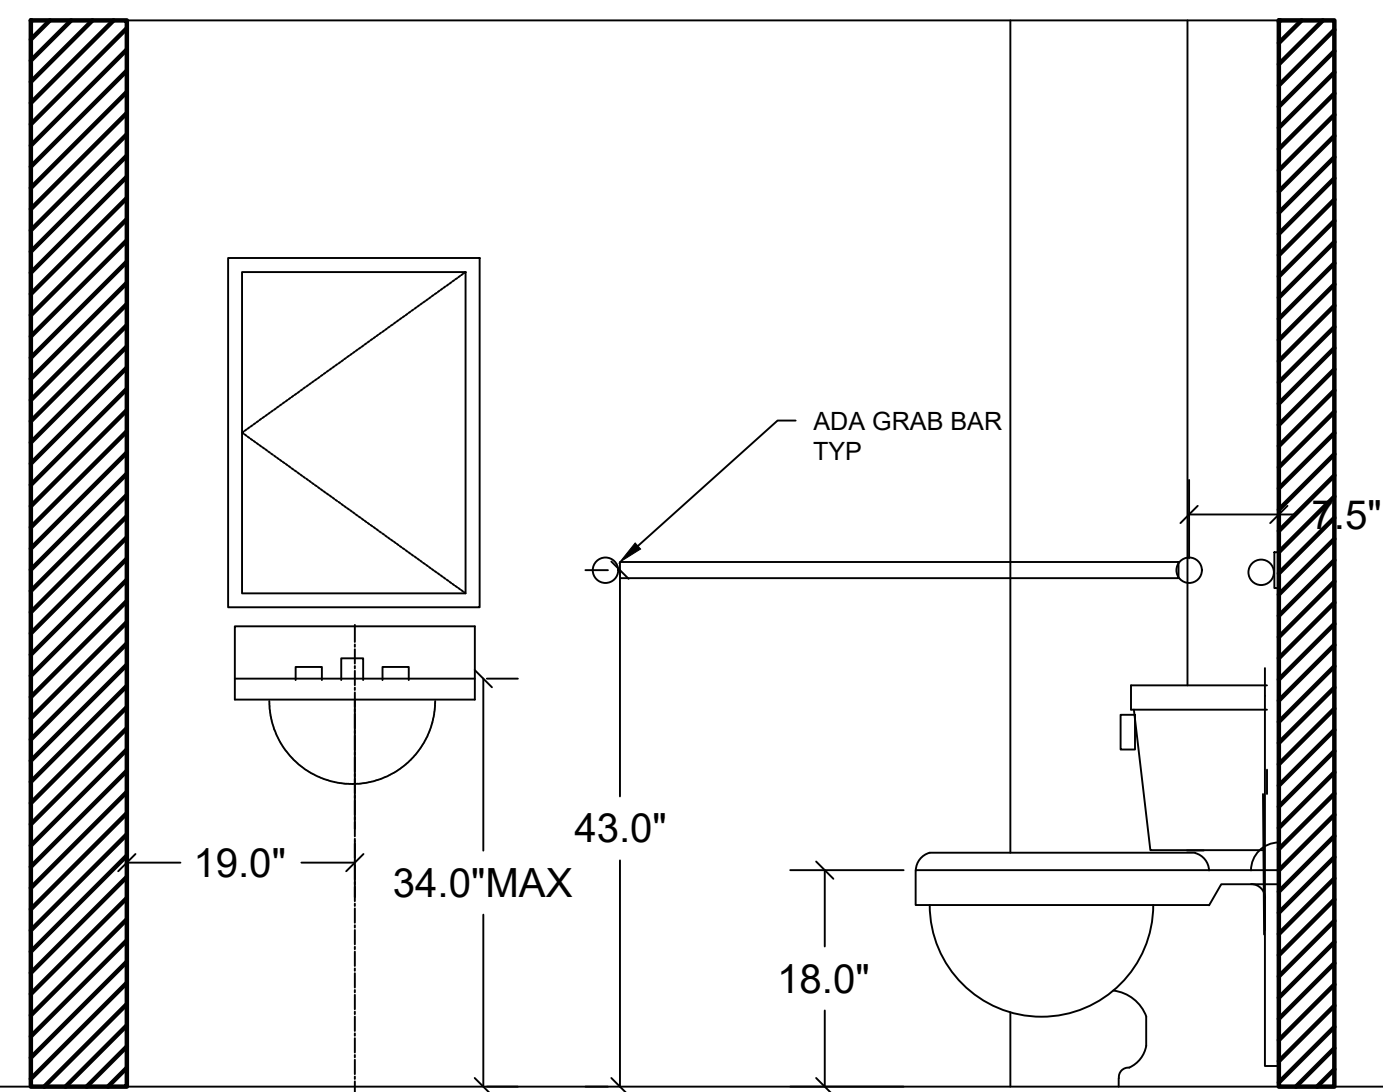


2 A.D.A BATHROOMS ELEVATIONS
Scale: 3/4"=1'-0"

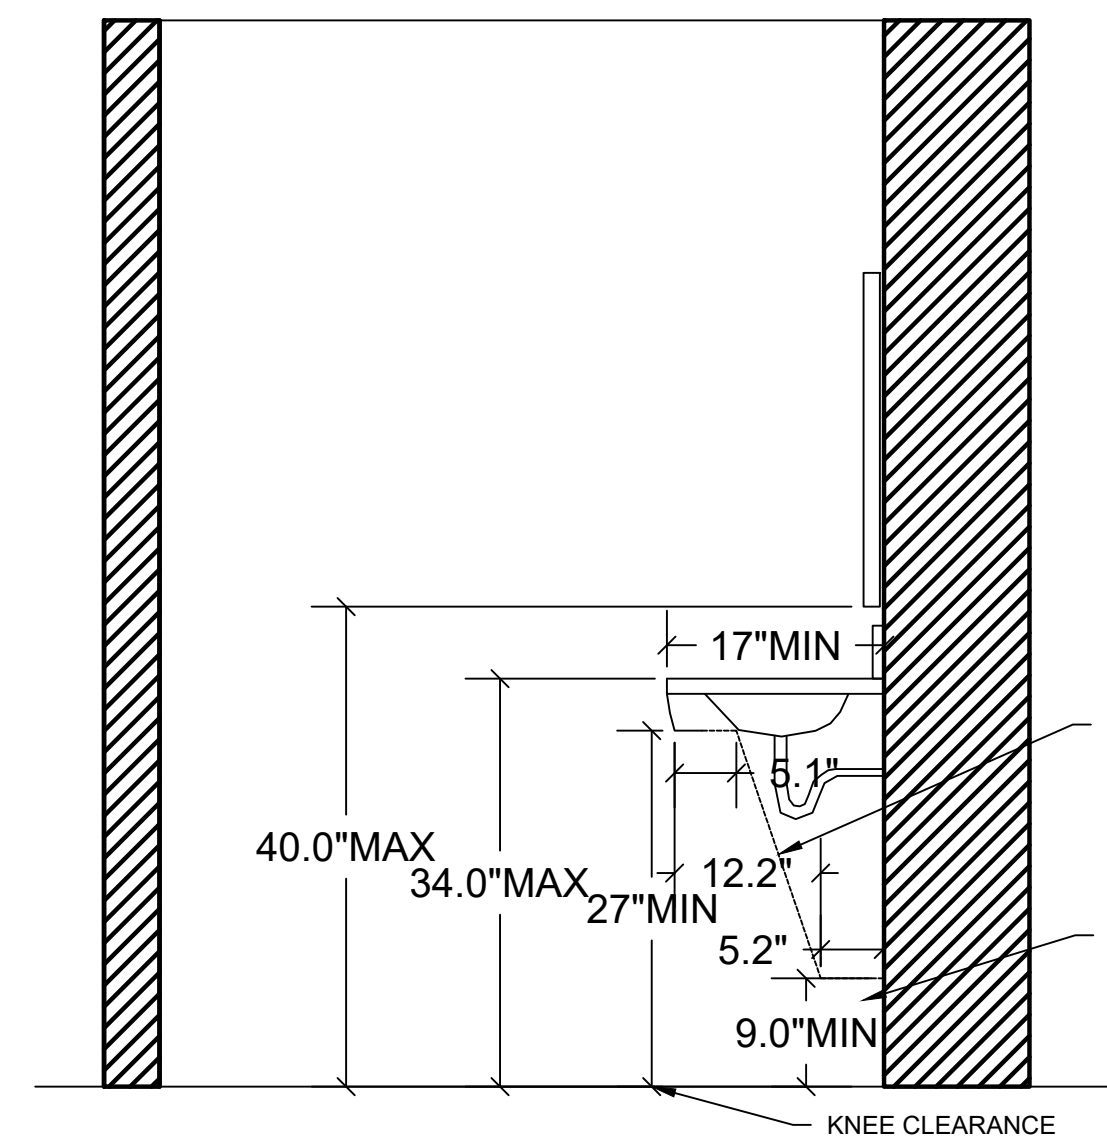


3 A.D.A BATHROOMS ELEVATIONS
Scale: 3/4"=1'-0"

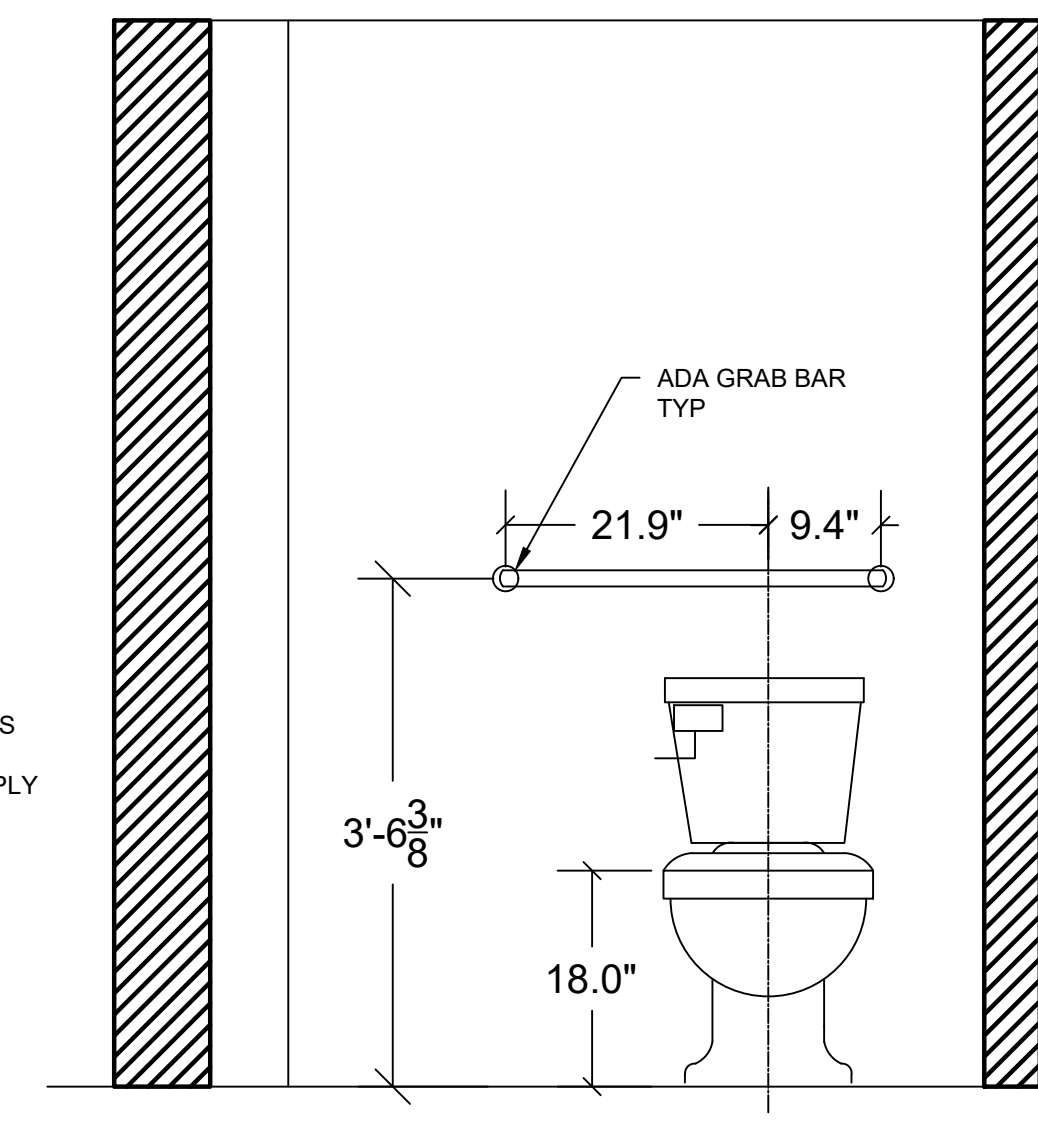


4 A.D.A BATHROOMS ELEVATIONS
Scale: 3/4"=1'-0"

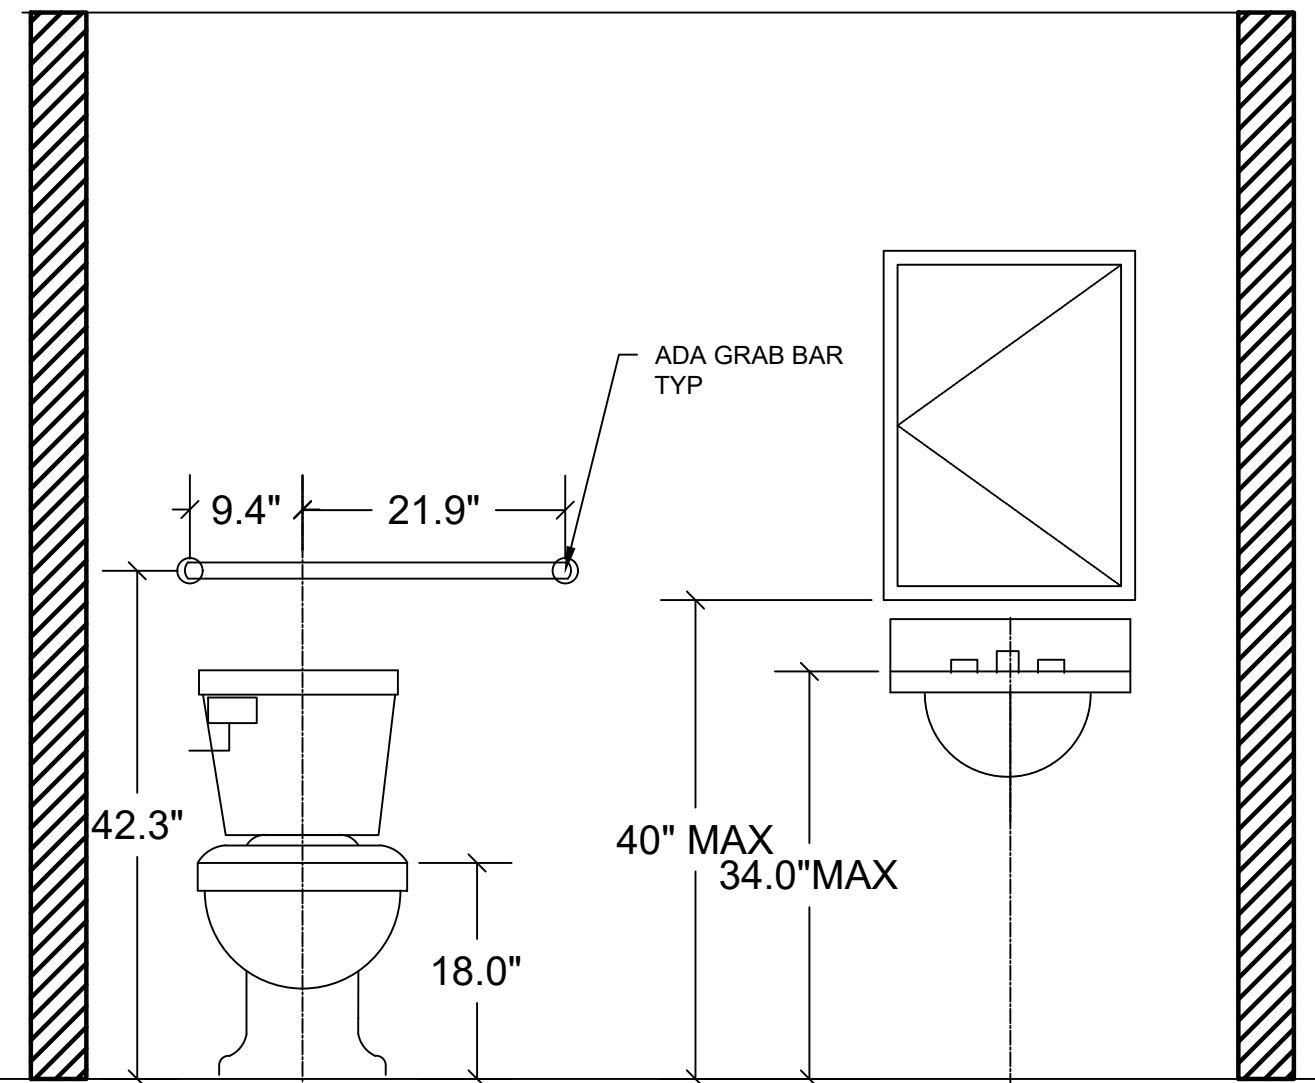


5 A.D.A BATHROOMS ELEVATIONS
Scale: 3/4"=1'-0"

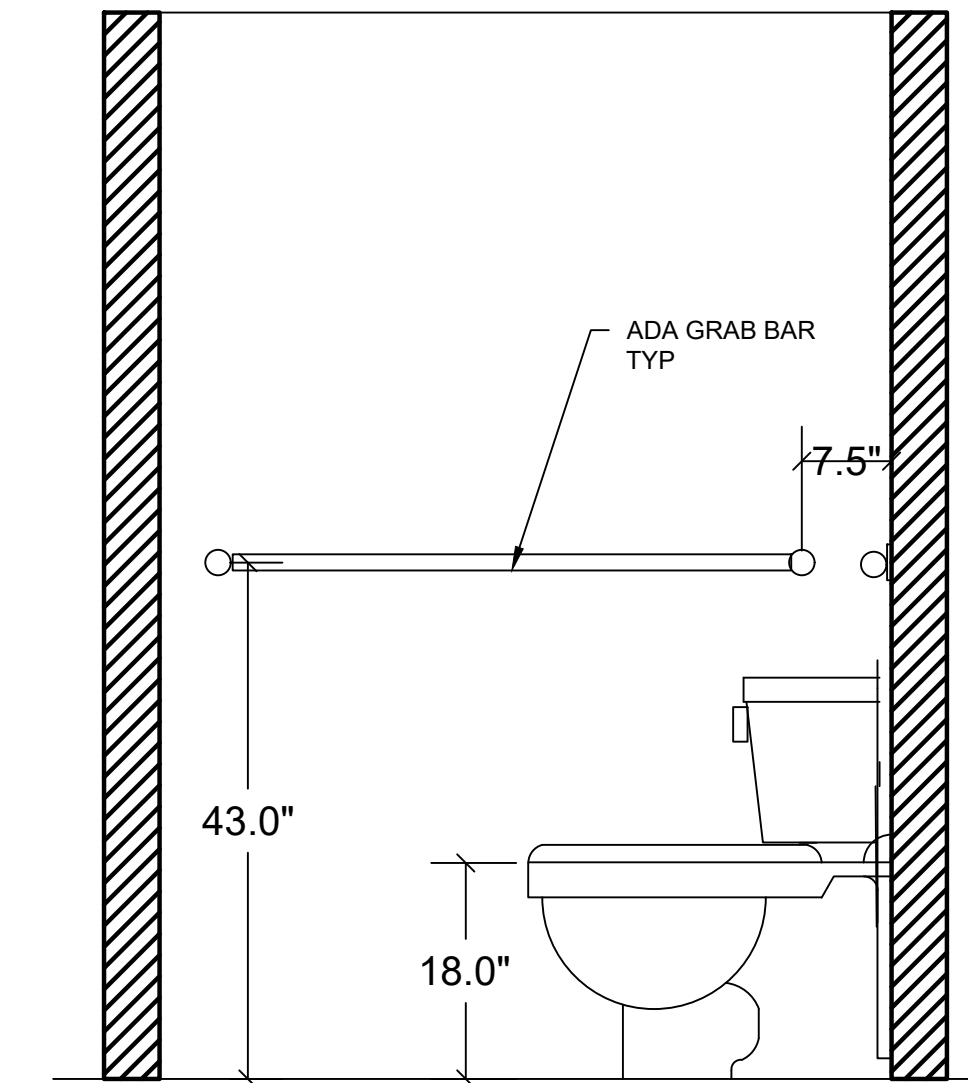


6 A.D.A BATHROOMS ELEVATIONS
Scale: 3/4"=1'-0"

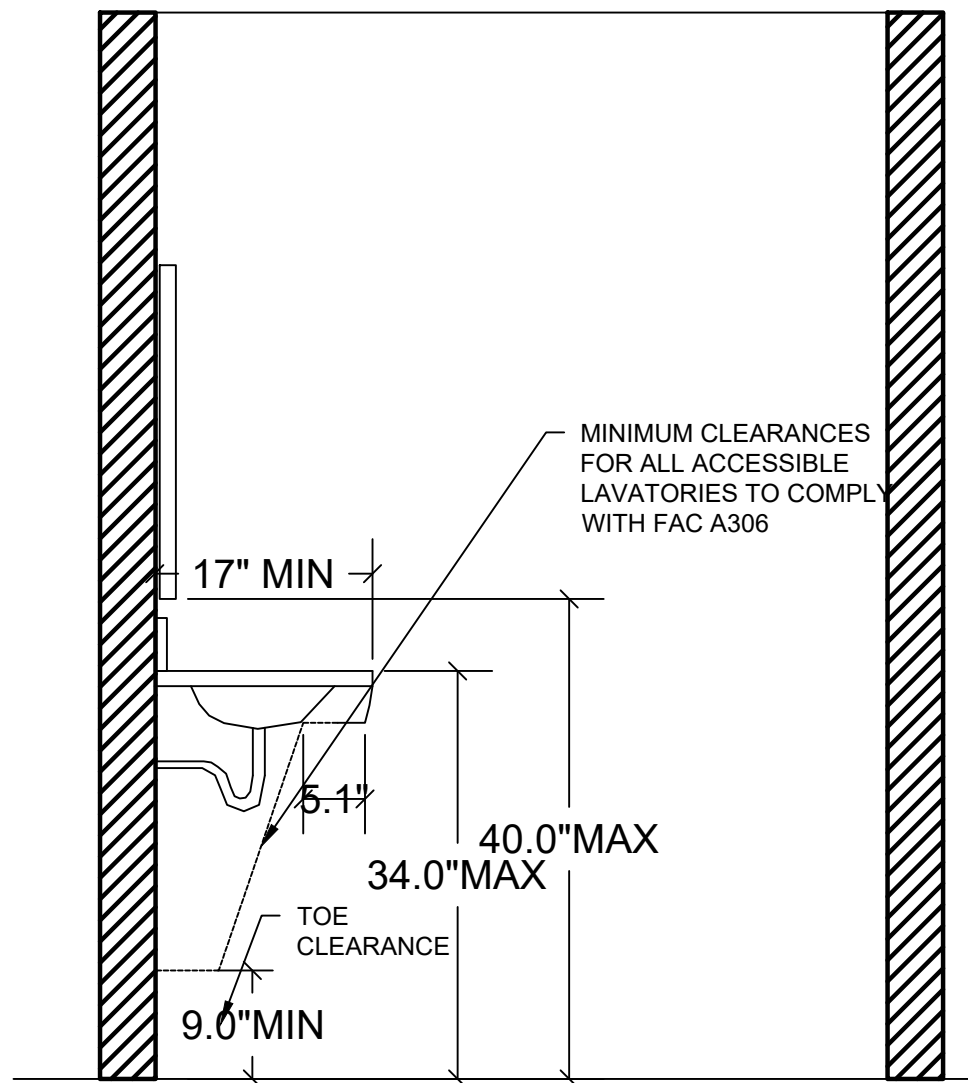


7 A.D.A BATHROOMS ELEVATIONS
Scale: 3/4"=1'-0"

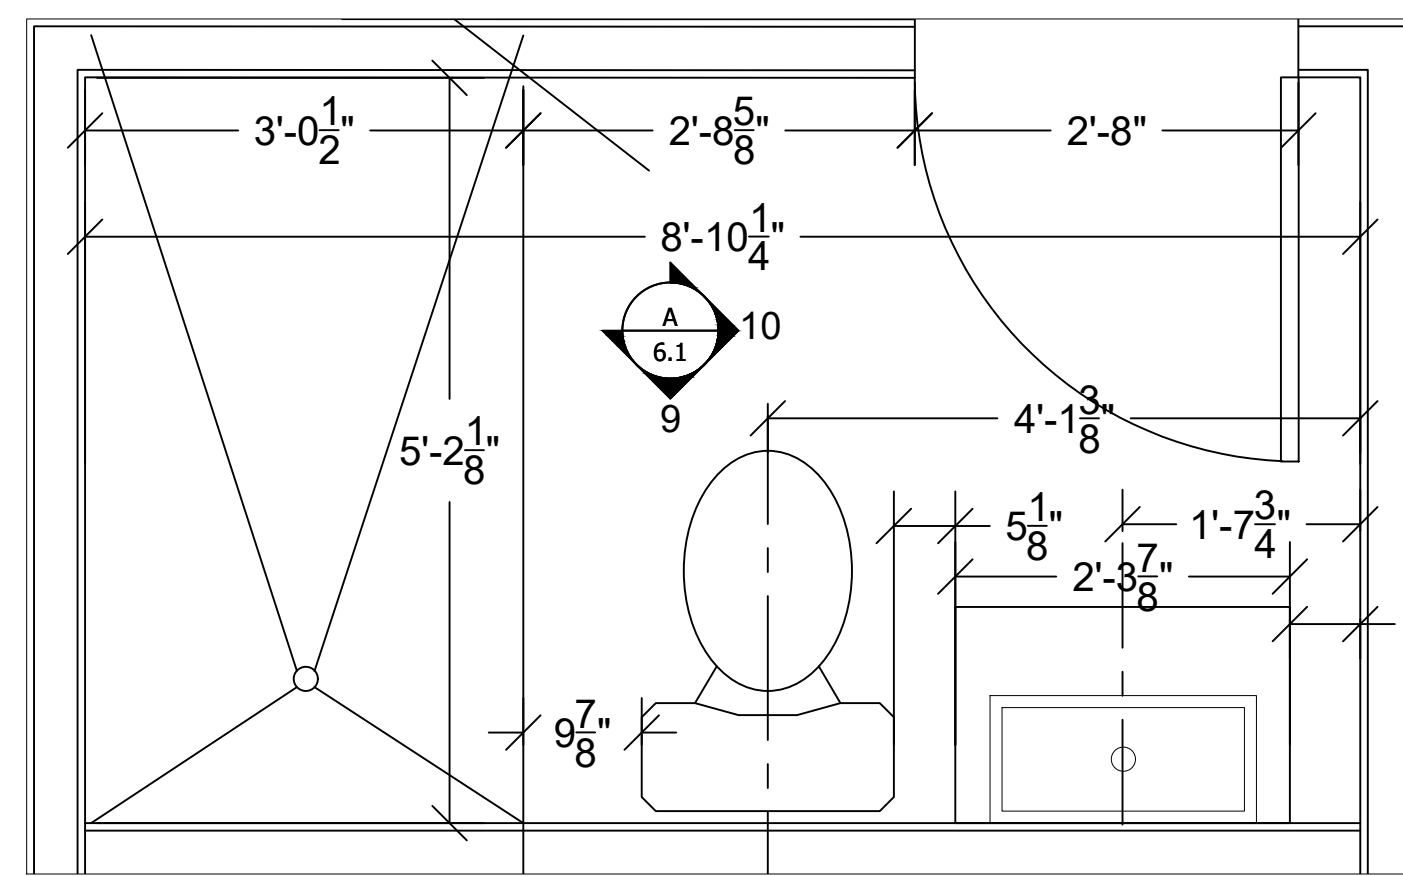

8 EXISTING NEW BATHROOM 2nd FLOOR
Scale: 3/4"=1'-0"

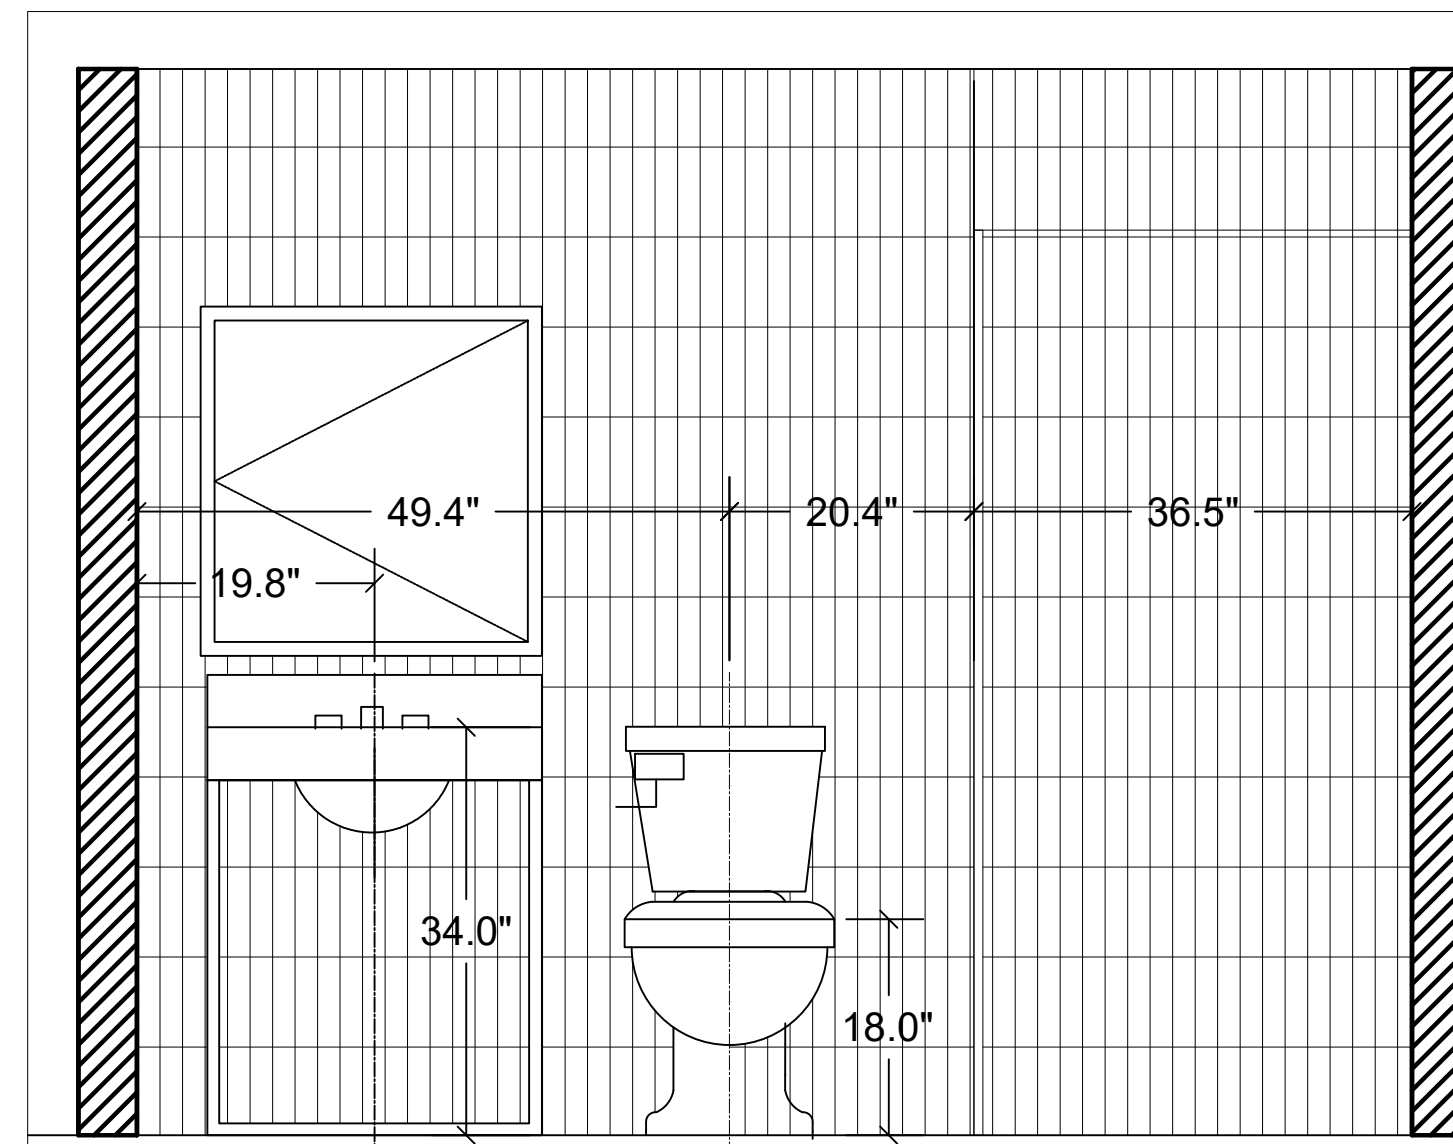

9 BATHROOM 2nd FLOOR ELEVATIONS
Scale: 3/4"=1'-0"

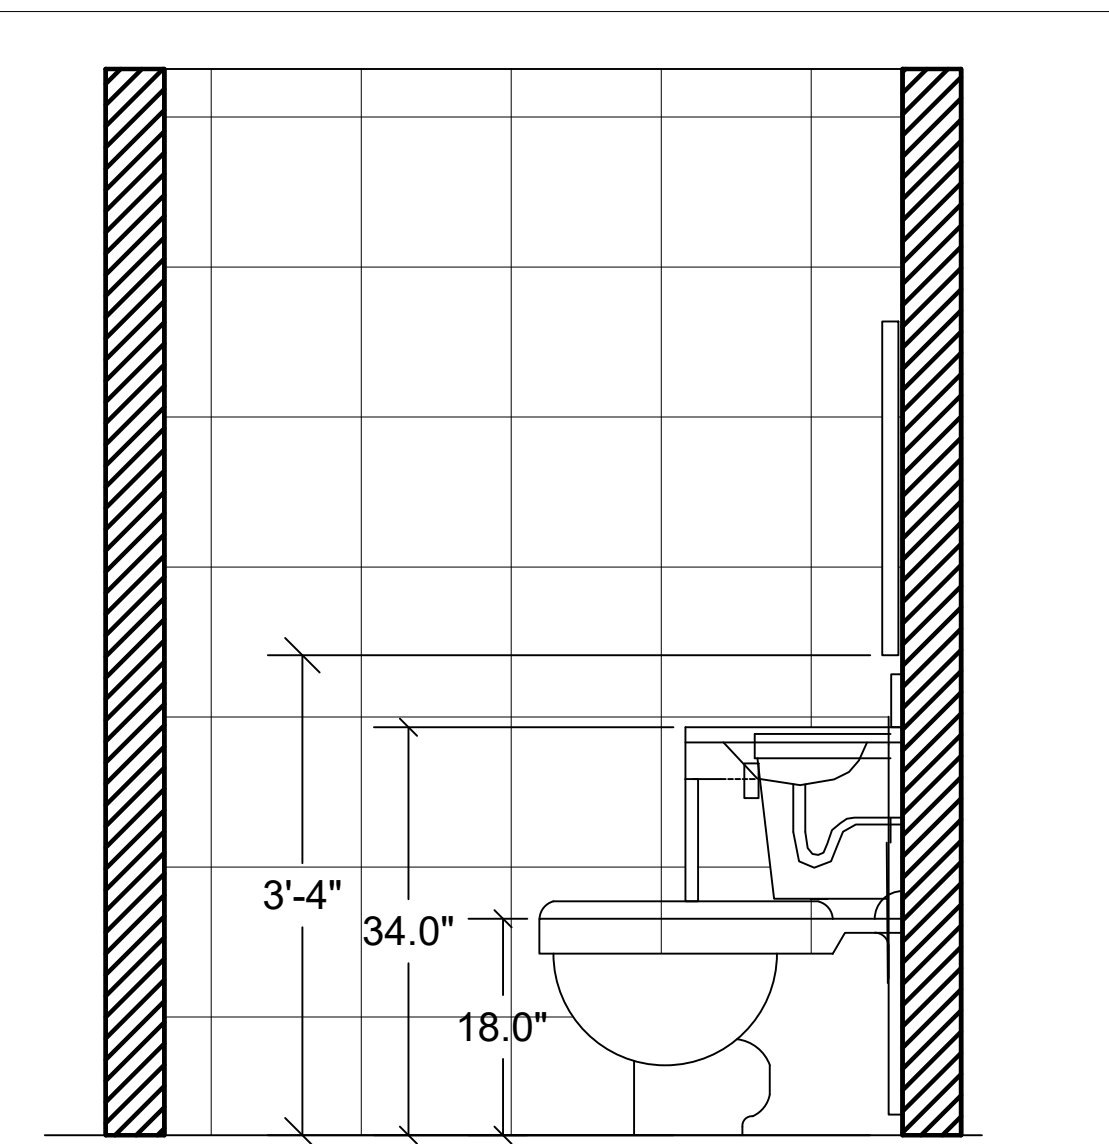

10 BATHROOM 2nd FLOOR ELEVATIONS
Scale: 3/4"=1'-0"

<p>Engineer Of Record: GENESIS FORTUNE, LLC CONSULTING ENGINEERING 1395 BRICKELL AVE. SUITE 800 MIAMI, FL 33131 TEL: 305.778.7342 EMAIL: jorge@genesisfortune.com CA# 32749</p>	
<p>Consultant: FAUSTO GUERRERO, P.E. PROFESSIONAL ENGINEER 19552 SW 133rd Avenue Miami, FL 33177 Office: (786) 443-1685 frfengineering@aol.com</p>	<p>Consultant:</p>
<p>Consultant:</p>	<p>Consultant:</p>

This item has been digitally signed and sealed by Fausto Guerrero, P.E. on the date adjacent to the seal. Printed copies of this document are not considered signed and sealed and the signature must be verified on any electronic copies.

SEAL / SIGNATURE / DATE:

PROJECT / OWNER INFORMATION:

600 NW 5th STREET
GENERAL COMMERCIAL
INTERIOR REMODELING
600 NW 5th Street
MIAMI, FL 33128

REVISIONS:
1 03/23/2022 BLDG. DEPT.

PROJECT NO.:
DWG. FILE: MEP_Snapline Gallery_Rev3.dwg
DATE: 5.8.21

SHEET TITLE:
BATHROOM
ELEVATIONS

SCALE: 3/4" = 1'-0"

SHEET NO.:
A-6.0