




**SIDE-HINGED GLAZED FIR WOOD DOOR UNIT  
6'-8" DOUBLE DOOR WITH / WITHOUT SIDELITES**


GENERAL NOTES

1. EVALUATED FOR USE IN LOCATIONS ADHERING TO THE FLORIDA BUILDING CODE AND WHERE PRESSURE REQUIREMENTS AS DETERMINED BY ASCE 7, MINIMUM DESIGN LOADS FOR BUILDINGS AND OTHER STRUCTURES, DOES NOT EXCEED THE DESIGN PRESSURES LISTED.
2. IF LARGE MISSILE IMPACT RESISTANCE IS REQUIRED, HURRICANE PROTECTIVE SYSTEM (SHUTTERS) IS REQUIRED.
3. ONE LITE DOORS & SIDELITES GLAZED WITH 1/2" INSULATED GLASS. TDL SIDELITES GLAZED WITH 7/32" TEMPERED.

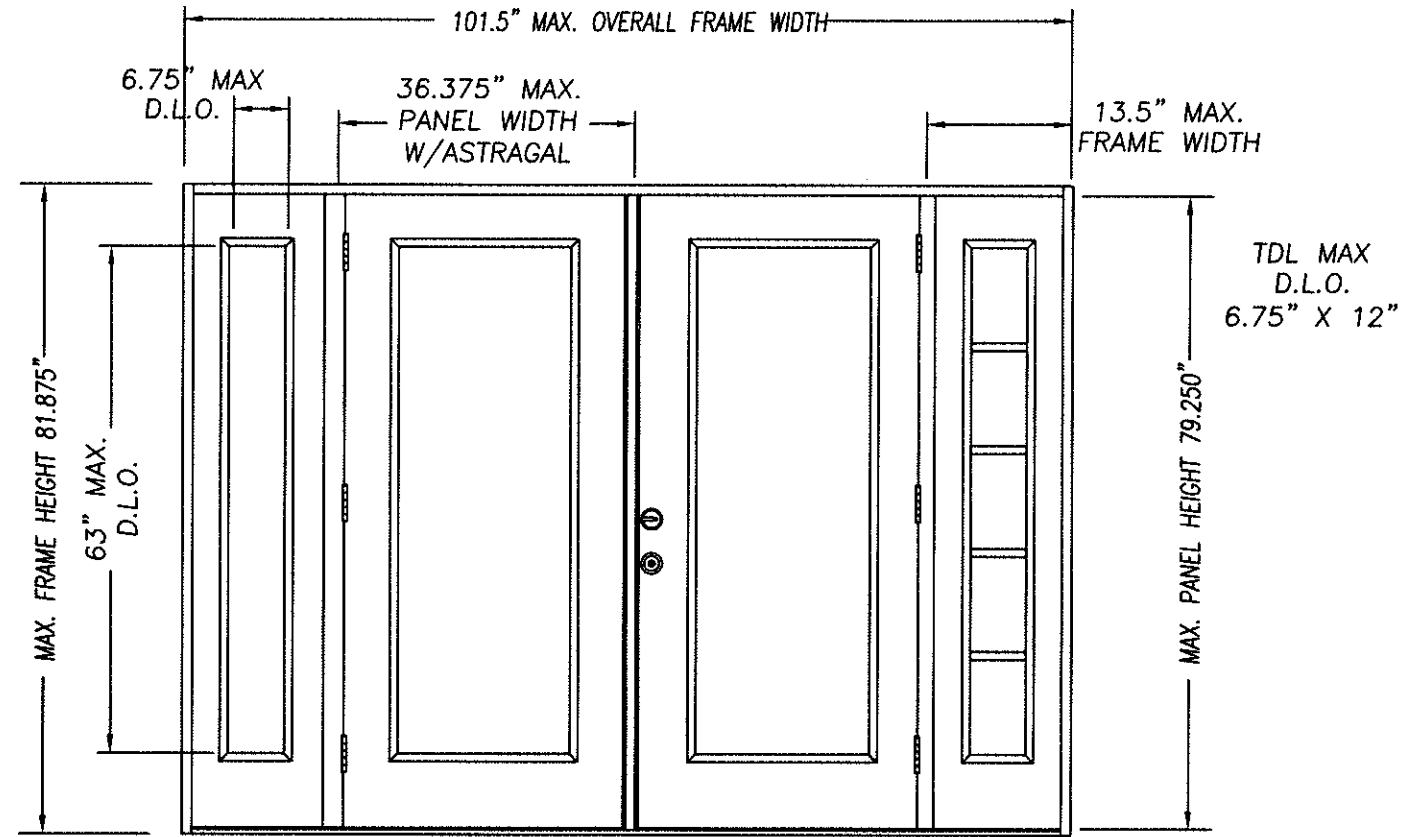


DOUBLE DOOR UNIT W/SIDELITES


Addendum to NAMI  
 Certification No.: NI006721  
 Reviewed By: [Signature]  
 Date Reviewed: 5/28/15

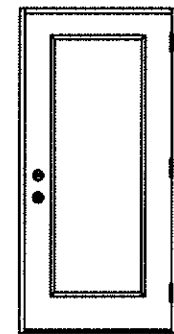


SINGLE DOOR UNIT

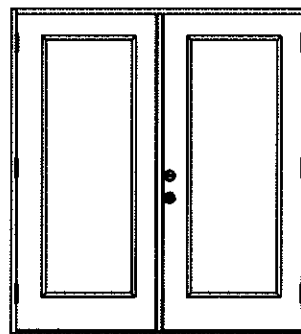


DOUBLE DOOR UNIT

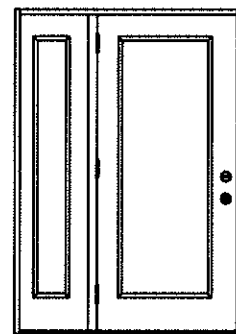


SINGLE DOOR UNIT WITH SIDELITE

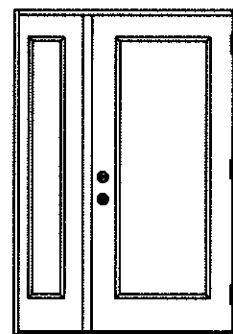

SINGLE DOOR UNIT WITH SIDELITE

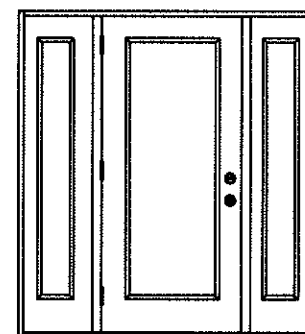

SINGLE DOOR UNIT W/SIDELITES

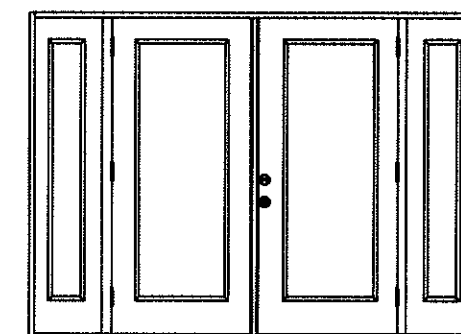

DOUBLE DOOR UNIT W/SIDELITES

| TABLE OF CONTENTS |                                    |
|-------------------|------------------------------------|
| SHEET #           | DESCRIPTION                        |
| 1                 | TYPICAL ELEVATIONS & GENERAL NOTES |
| 2                 | ANCHORING LOCATIONS & DETAILS      |
| 3                 | ANCHORING LOCATIONS & DETAILS      |

| CONFIG   | MAX WIDTH | DESIGN PRESSURE RATING |               | WHERE WATER INFILTRATION PERFORMANCE IS REQUIRED TO BE 15% OF DESIGN PRESSURE |               |
|----------|-----------|------------------------|---------------|---|---------------|
|          |           | INSWING                | OUTSWING      | INSWING   | OUTSWING      |
| X        | 37.5"     | +47.5 / -47.5          | +47.5 / -47.5 | +19.0 / -19.0   | +30.0 / -30.0 |
| XX       | 74"       | +47.5 / -47.5          | +47.5 / -47.5 | +19.0 / -19.0   | +30.0 / -30.0 |
| OX or XO | 51"       | +47.5 / -47.5          | +47.5 / -47.5 | +19.0 / -19.0   | +30.0 / -30.0 |
| OXO      | 64.5"     | +47.5 / -47.5          | +47.5 / -47.5 | +19.0 / -19.0   | +30.0 / -30.0 |
| OXXO     | 101.5"    | +47.5 / -47.5          | +47.5 / -47.5 | +19.0 / -19.0   | +30.0 / -30.0 |

|                   |  |
|-------------------|--|
| PRODUCT:          | EXTERIOR DOOR PRODUCT<br>DOUBLE 6'8" GLAZED<br>FIR DOOR UNIT |
| PART OR ASSEMBLY: | TYPICAL ELEVATIONS<br>& GENERAL NOTES                        |
| NO.               | A  |
| DATE              | 5/28/15  |
| ANCHOR UPDATE     | [Signature]  |
| REVISIONS         | SWS BY   |

MASONITE INTERNATIONAL CORP.  
 1955 POWIS RD.  
 WEST CHICAGO, IL 60185

DATE: 9/22/06  
 SCALE: N.T.S.  
 DWG. BY: SWS  
 CHK. BY:  
 DRAWING NO.:  
 DWG-MA-FL0156-06  
 SHEET 1 OF 3

*Kurt Balthazor*  
 KURT BALTHAZOR  
 FLORIDA P.E.  
 #56533



