


ELEVATION
EXTERIOR

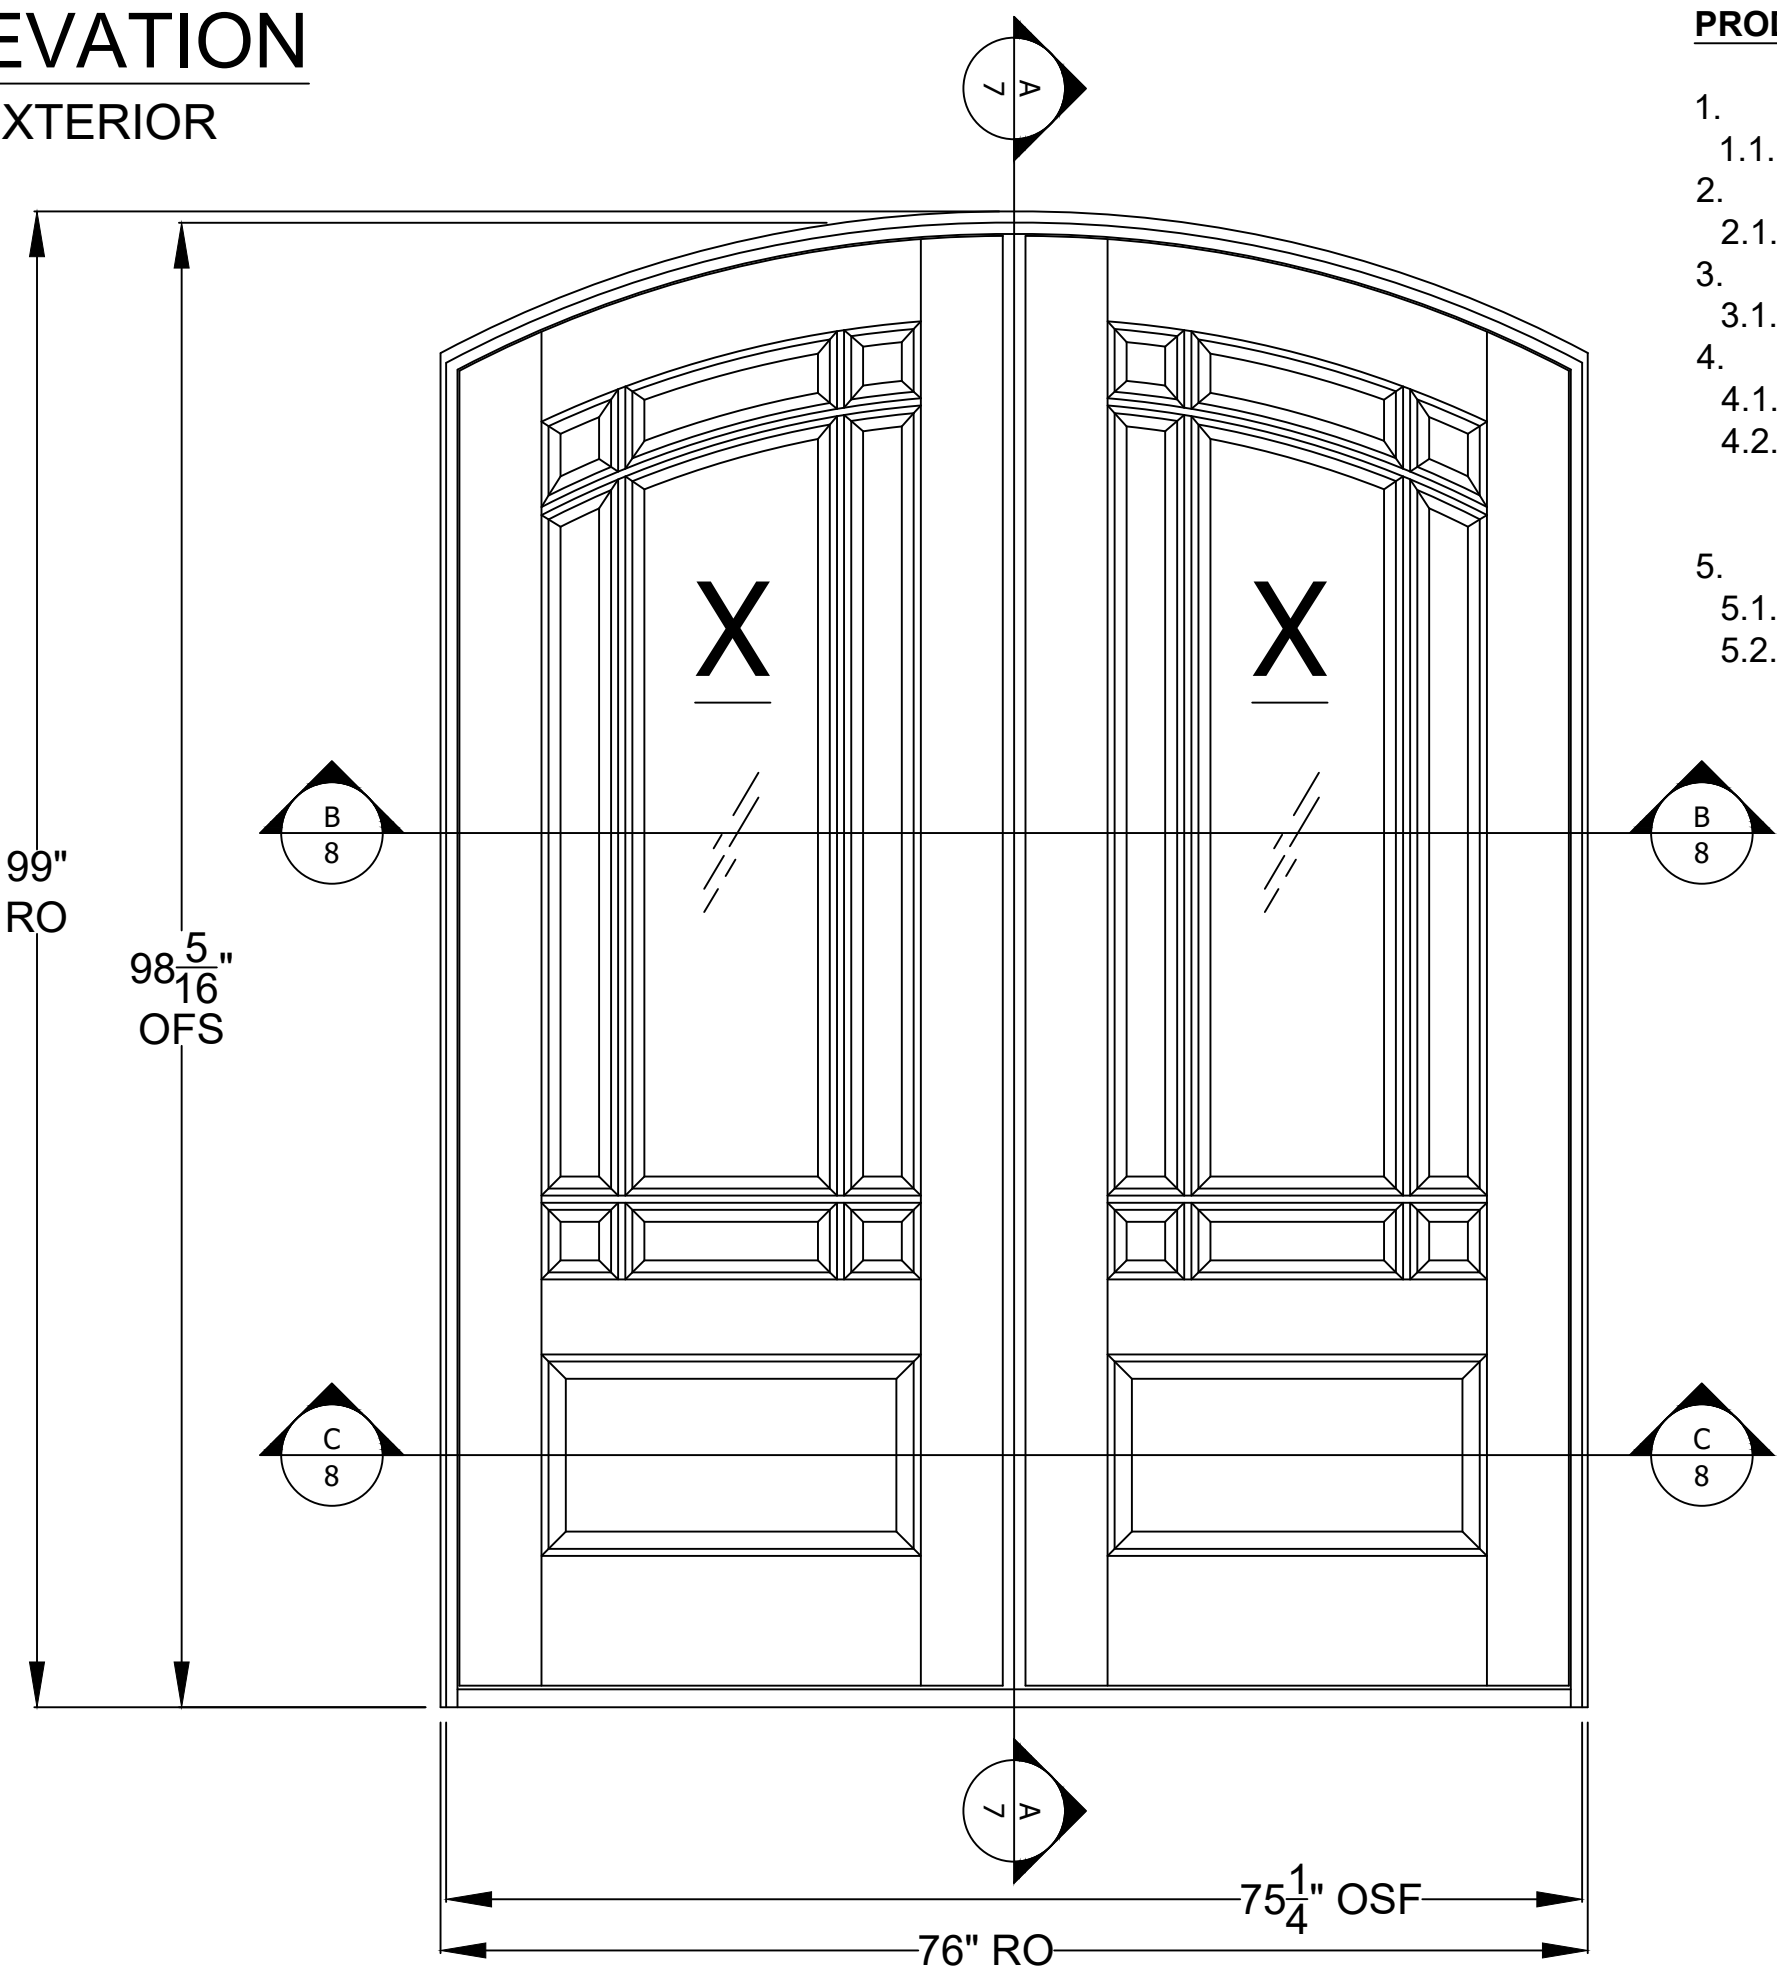


PRODUCT LIMITATIONS:


- 1. MAXIMUM OVERALL (O.A.) FRAME SIZE
 - 1.1. 74-1/4" X 98-5/16"
- 2. MAXIMUM PANEL SIZE
 - 2.1. 36" X 96"
- 3. MINIMUM PANEL THICKNESS
 - 3.1. 1-3/4" (NOMINAL)
- 4. MAXIMUM DAYLIGHT OPENING (D.L.O.) TDL
 - 4.1. DOOR PANEL HAS 9 TDL LITES - SEE SHEET 9.
 - 4.2. MAXIMUM FULL VIEW LITE D.L.O. 23-3/8" X 61-5/8" (BASED ON UNCUT GLASS SIZE OF 24-7/8" X 63-1/8" - 3/4" GLASS BITE)
- 5. RAISED PANEL SIZE
 - 5.1. BOTTOM: 25-1/8" X 13-3/8"
 - 5.2. TOP: 25-1/8" X 63-7/16"

PROJECT #416-1002					BY
					DATE
					REV
DSA Master Crafted Doors 10681 World Trade Blvd Raleigh, NC 27617		TITLE: 6/0 x 8/0 TIFFANY ASHVILLE DOUBLE ARCH TOP W/TDL ELEVATION		DATE: 2/8/17	DRAWING NO: DSA0005
PREPARED BY: RJA		SCALE: N.T.S.		REV: ---	SHEET: 2 OF 13
PTC PRODUCT DESIGN GROUP, LLC PO BOX 520775 LONGWOOD, FLORIDA 32752 FBPE C.A. NO. 25935		Phone: 321.690.1788 Fax: 321.690.1789 Email: info@ptc-corp.com			

Robert J. Amoruso, P.E.
Florida P.E. No. 49752

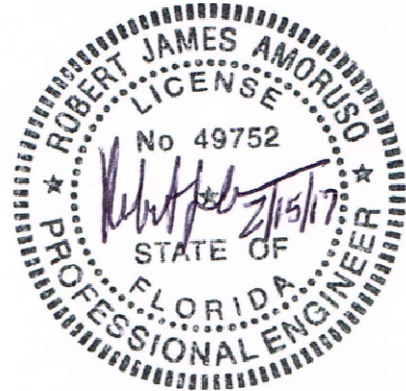

ELEVATION
INSTALLATION
ANCHORAGE

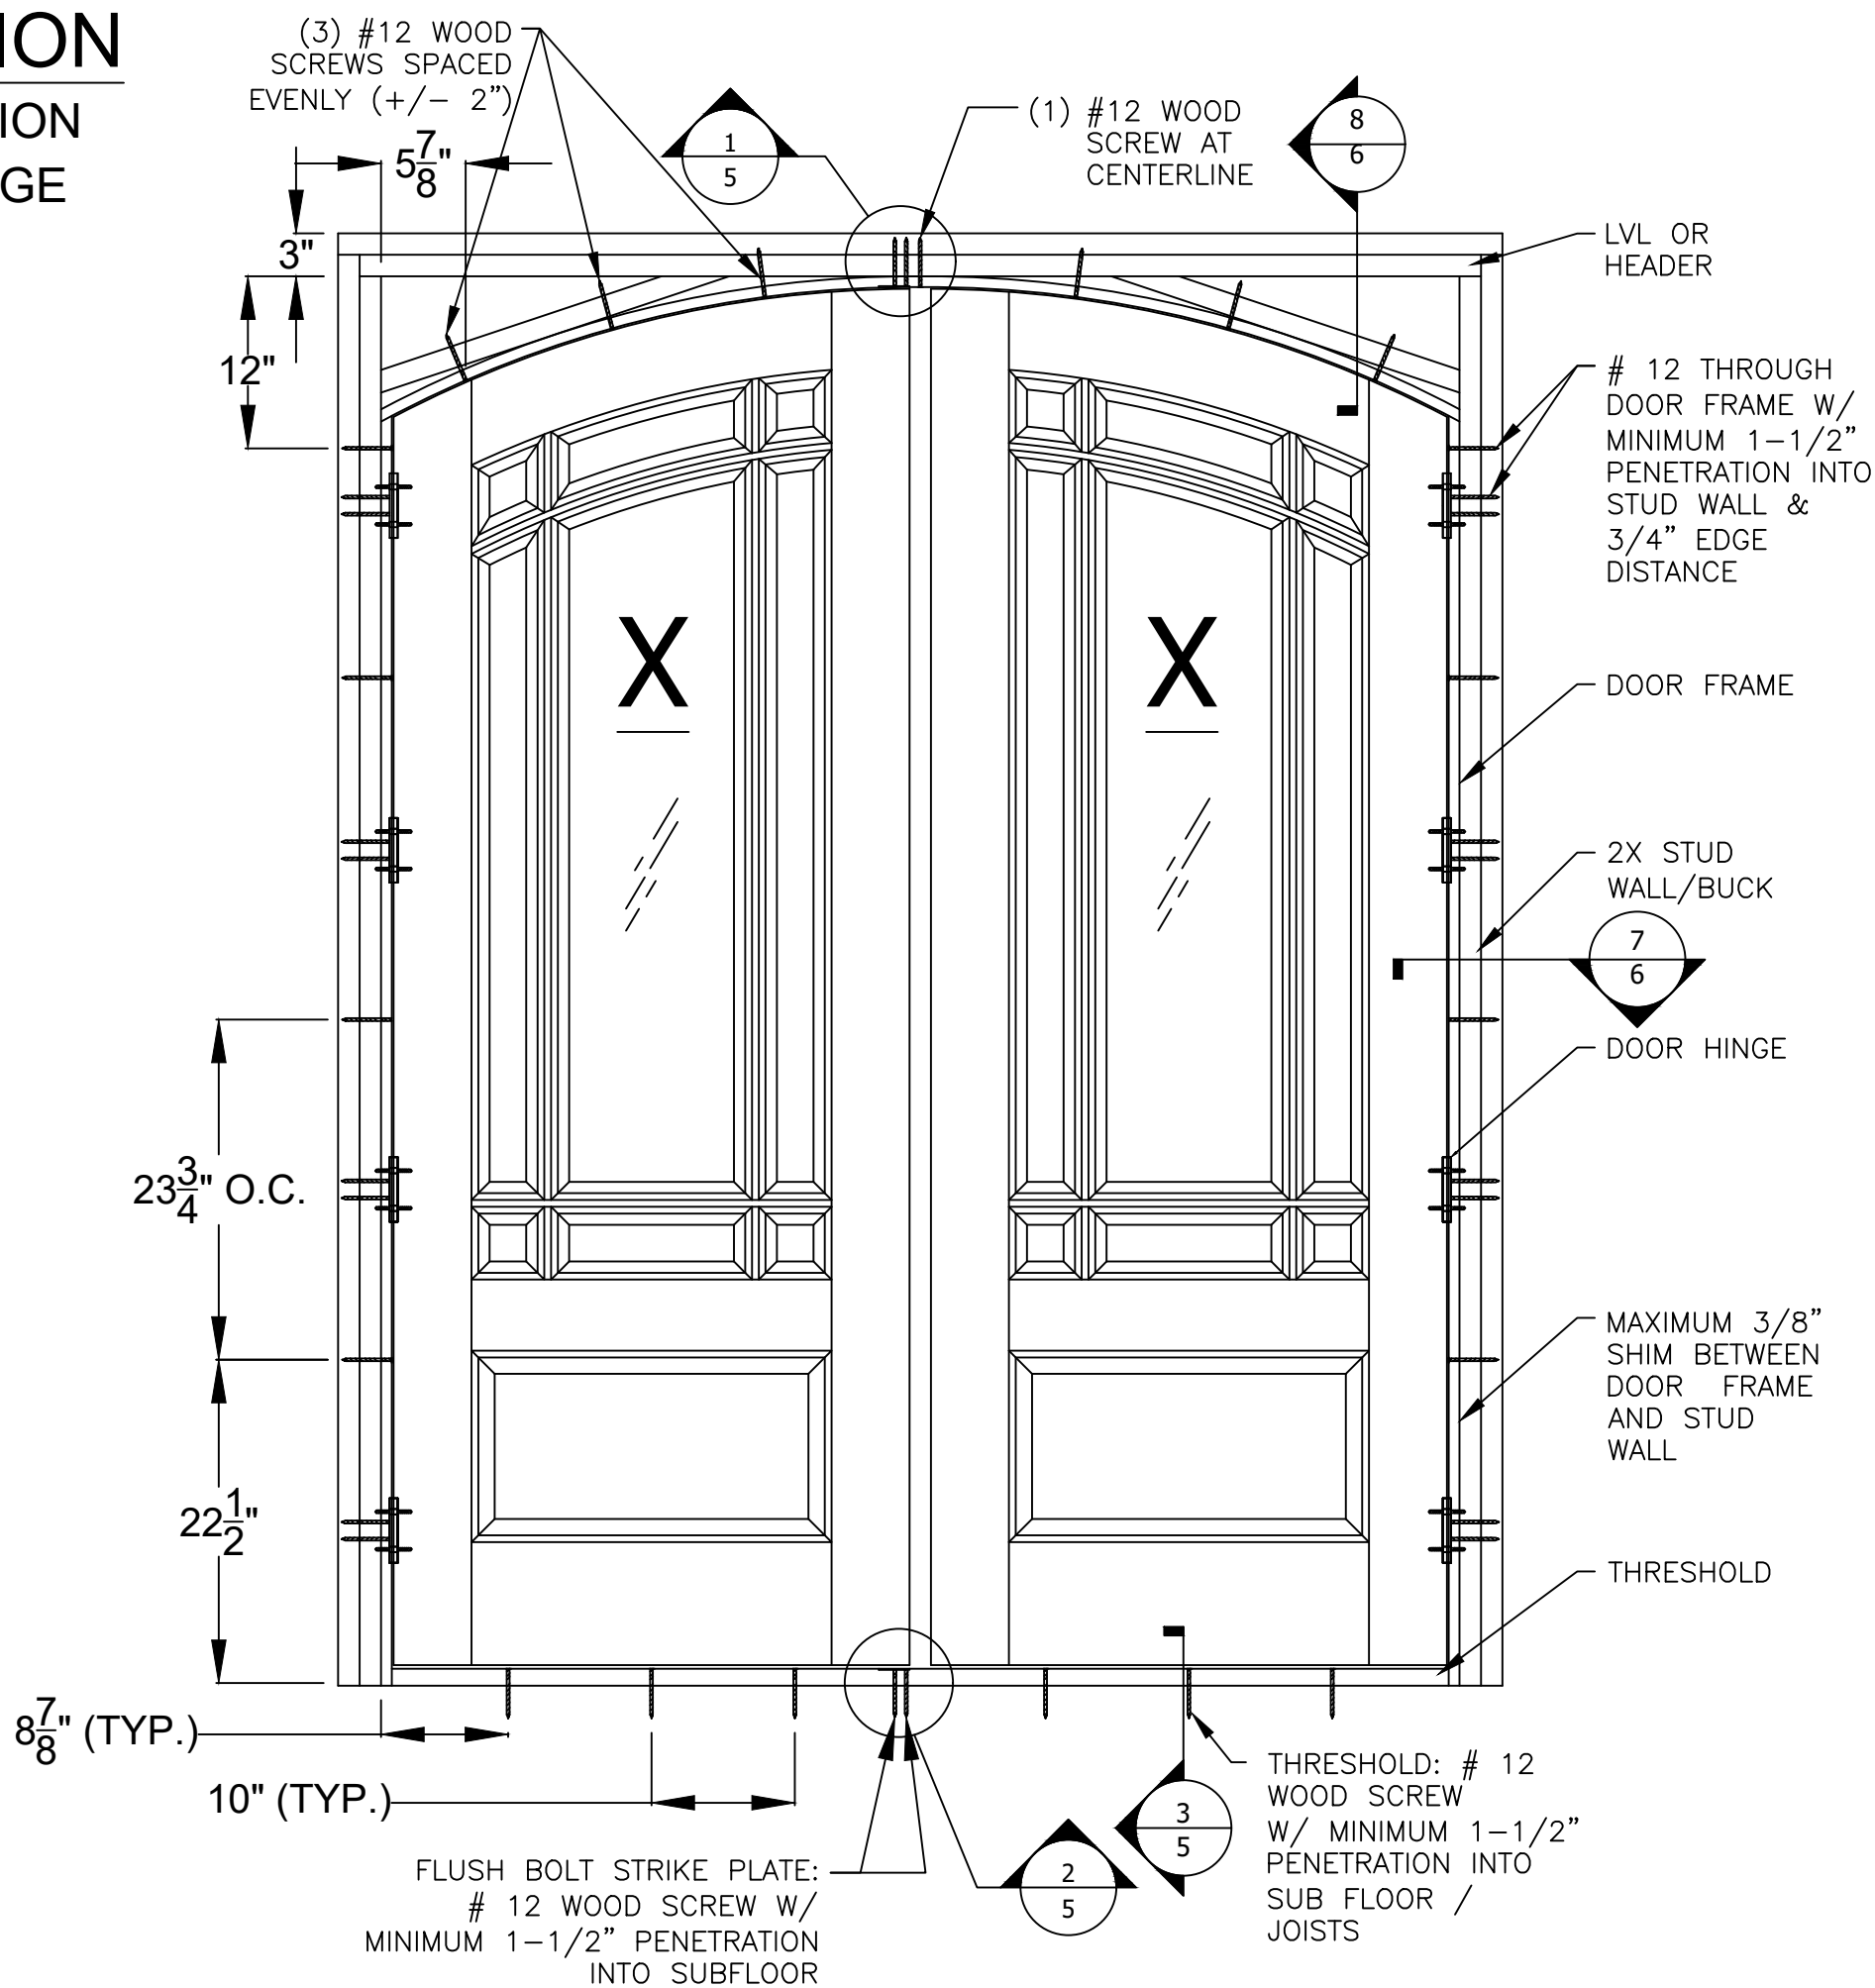

PROJECT #416-1002


DSA Master Crafted Doors
10681 World Trade Blvd
Raleigh, NC 27617

TITLE: 6/0 x 8/0 TIFFANY ASHVILLE DOUBLE ARCH TOP W/TDL
ELEVATION - ANCHOR LAYOUT

PREPARED BY: RJA DATE: 2/8/17 DRAWING NO: DSA0005 SHEET: 3 OF 13


PTC PRODUCT DESIGN GROUP, LLC
PO BOX 520775
LONGWOOD, FLORIDA 32752
FBPE C.A. NO. 25935
Phone: 321.690.1788
Fax: 321.690.1789
Email: info@ptc-corp.com

Robert J. Amoruso, P.E.
Florida P.E. No. 49752

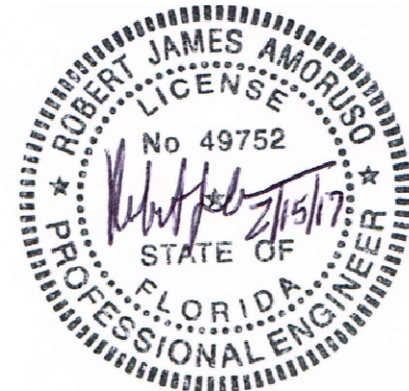


ELEVATION

HINGE LOCATION
AND INSTALLATION

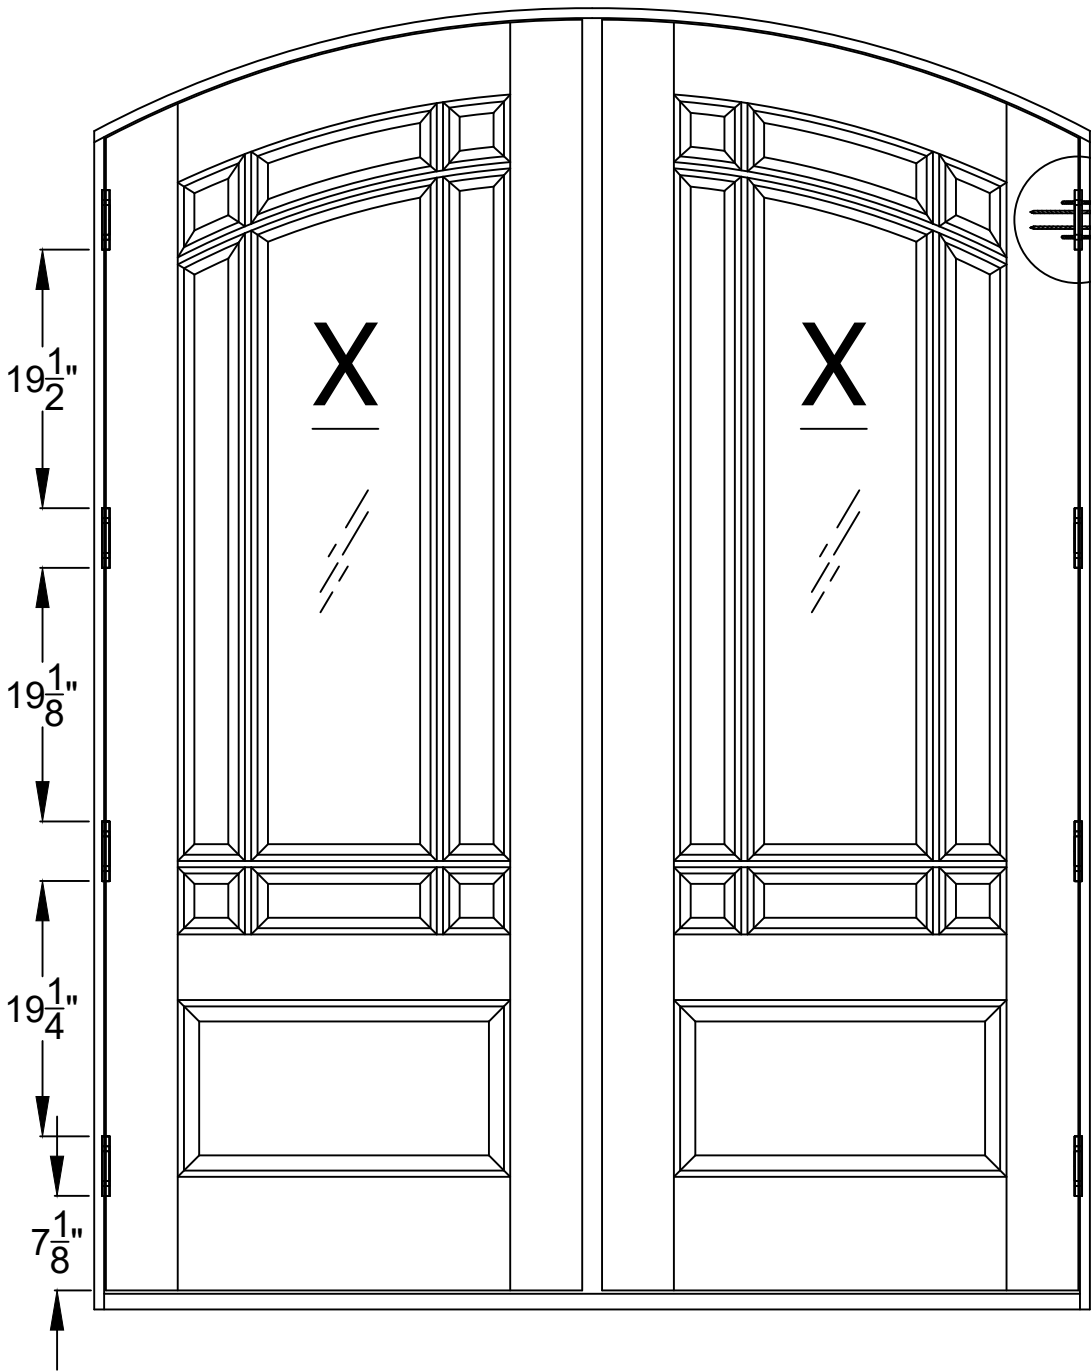

ELEVATION

BRICK MOULD
INSTALLATION

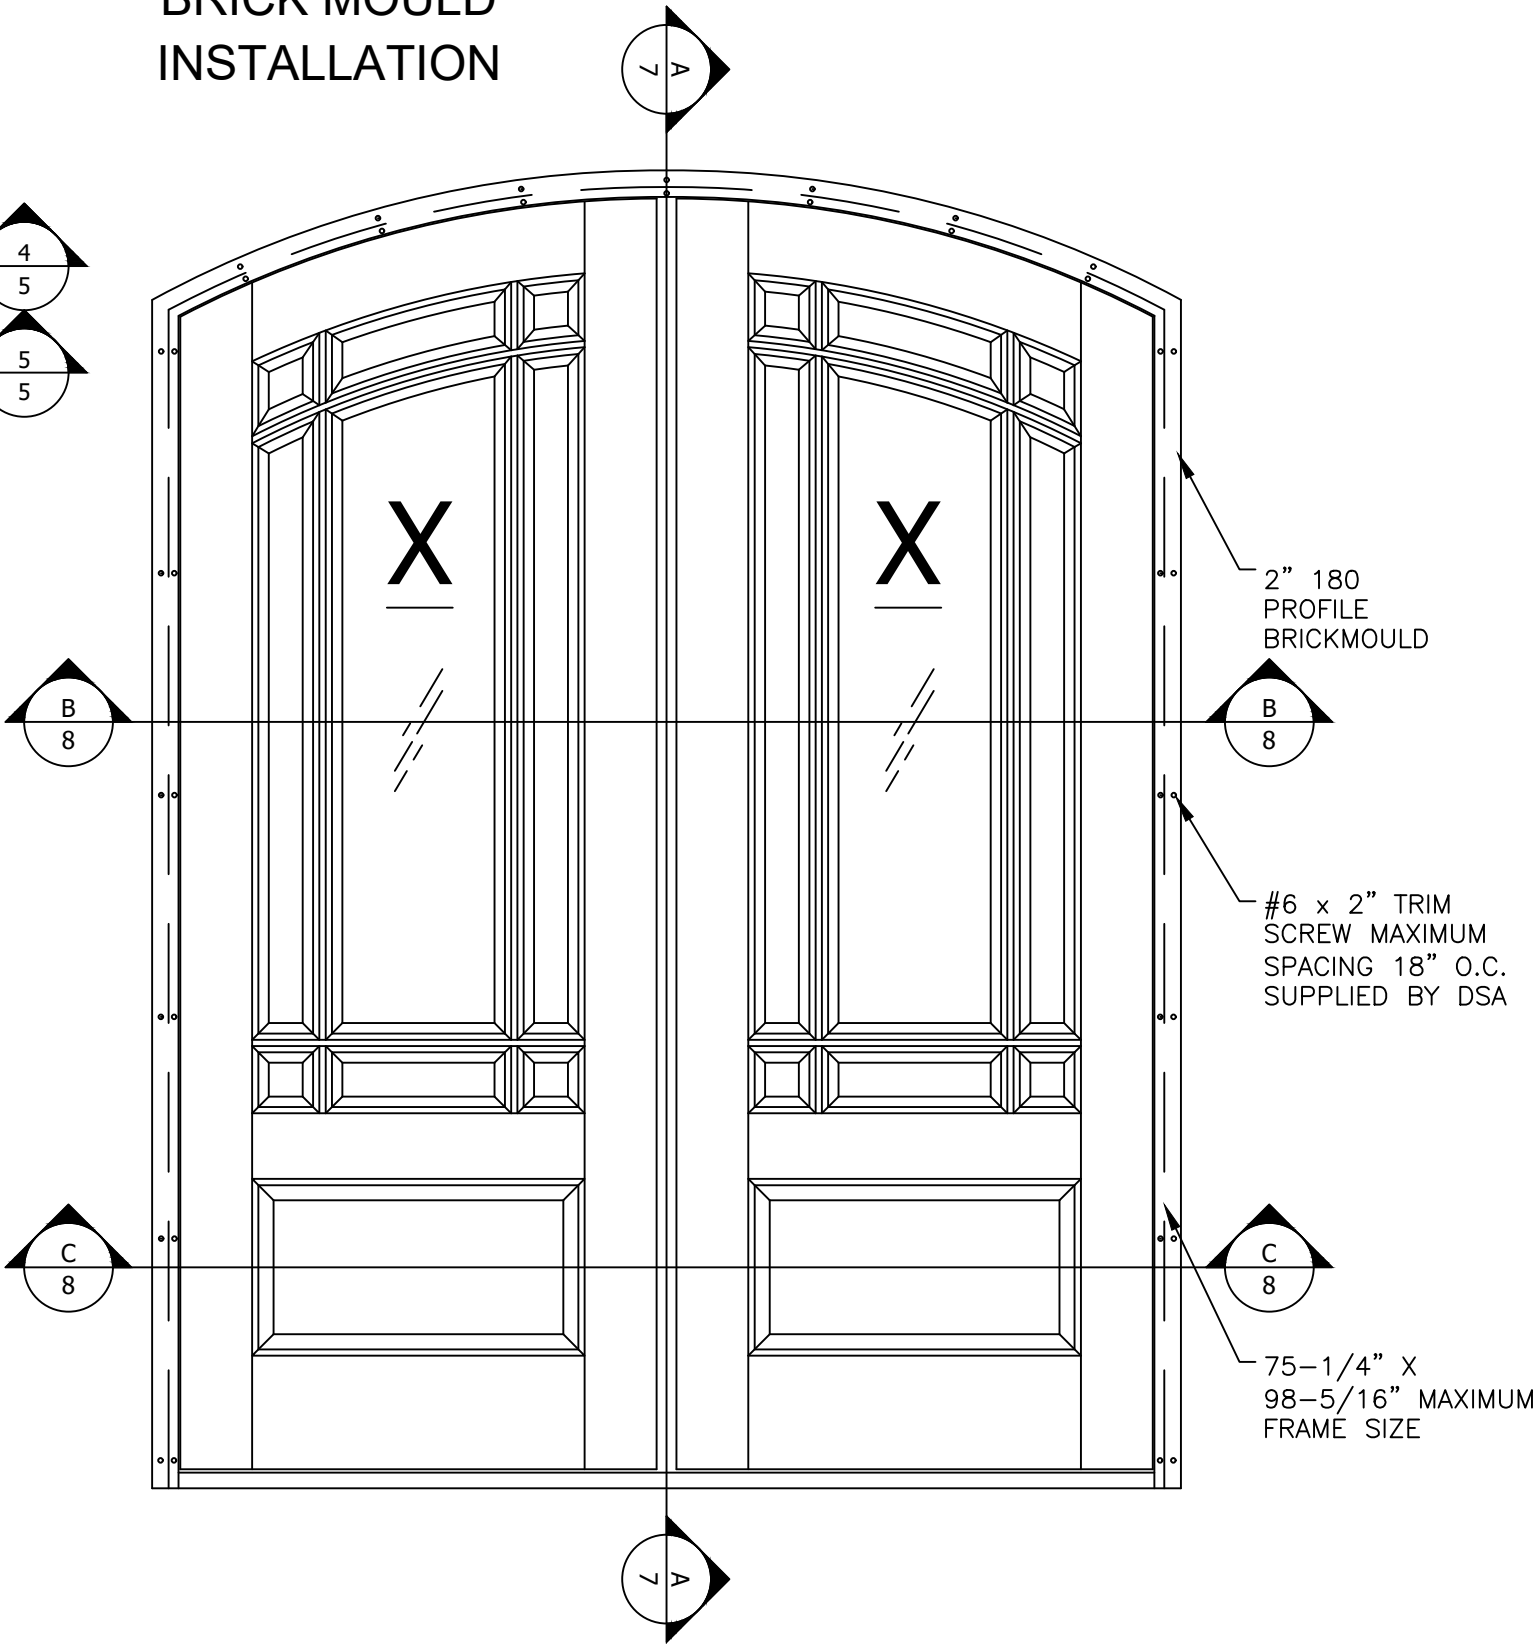

PROJECT #416-1002

DSA Master Crafted Doors
10681 World Trade Blvd
Raleigh, NC 27617

TITLE: 6/0 x 8/0 TIFFANY ASHVILLE DOUBLE ARCH TOP W/TDL
ELEVATIONS - HINGES & BRICK MOULD


DATE: 2/8/17
DRAWING NO: DSA0005
SHEET: 4 OF 13

PREPARED BY: RJA
SCALE: N.T.S.
REV: ---


PTC PRODUCT DESIGN GROUP, LLC
PO BOX 520775
LONGWOOD, FLORIDA 32752
FBPE C.A. NO. 25935

Phone: 321.690.1788
Fax: 321.690.1789
Email: info@ptc-corp.com


Robert J. Amoruso, P.E.
Florida P.E. No. 49752

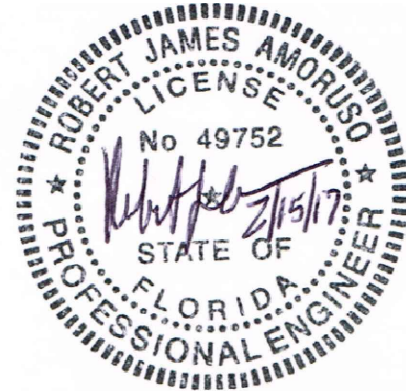


DETAILS

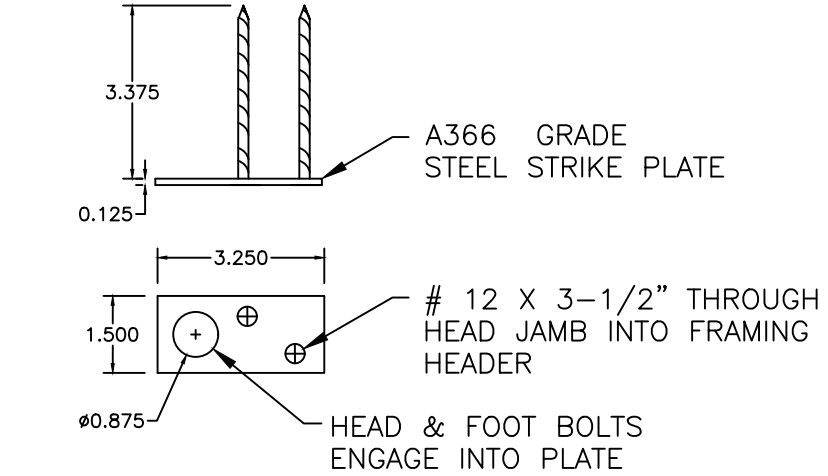


1 TOP STRIKE PLATE - FLUSH BOLT

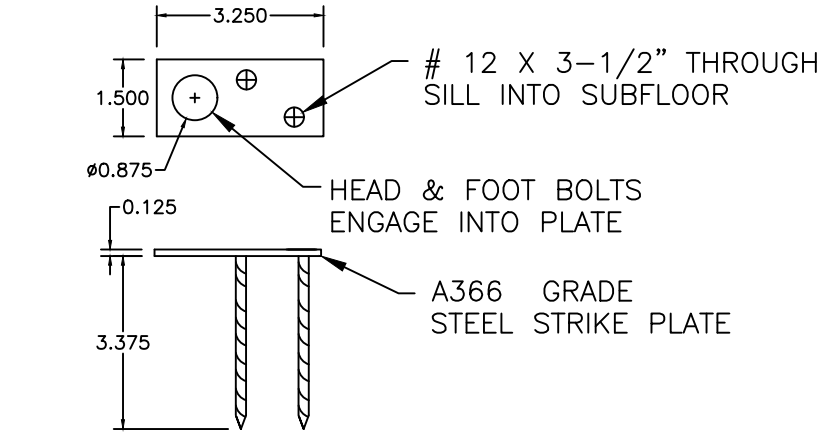


2 BOTTOM STRIKE PLATE - FLUSH BOLT

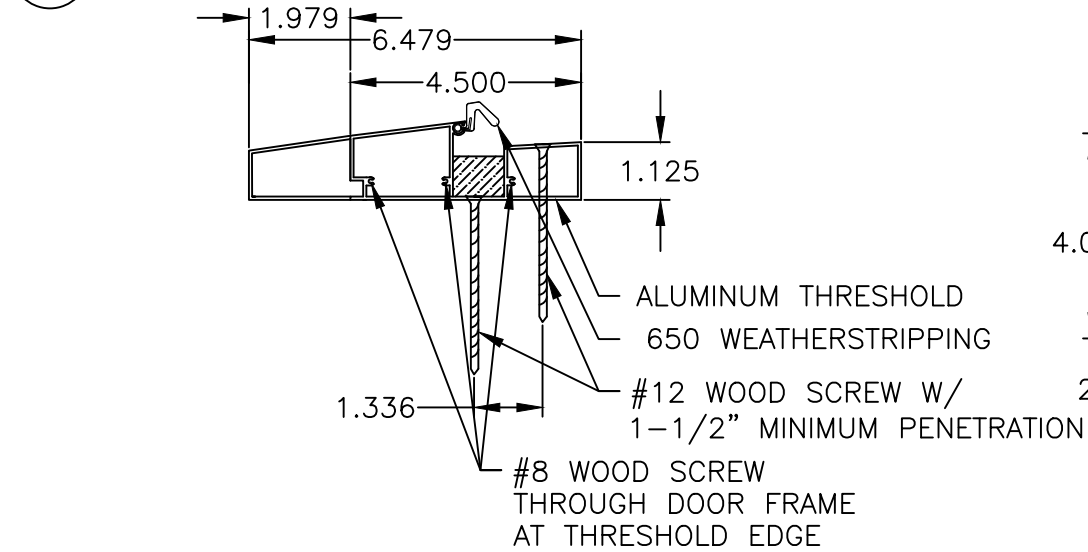

3 THRESHOLD SECTION

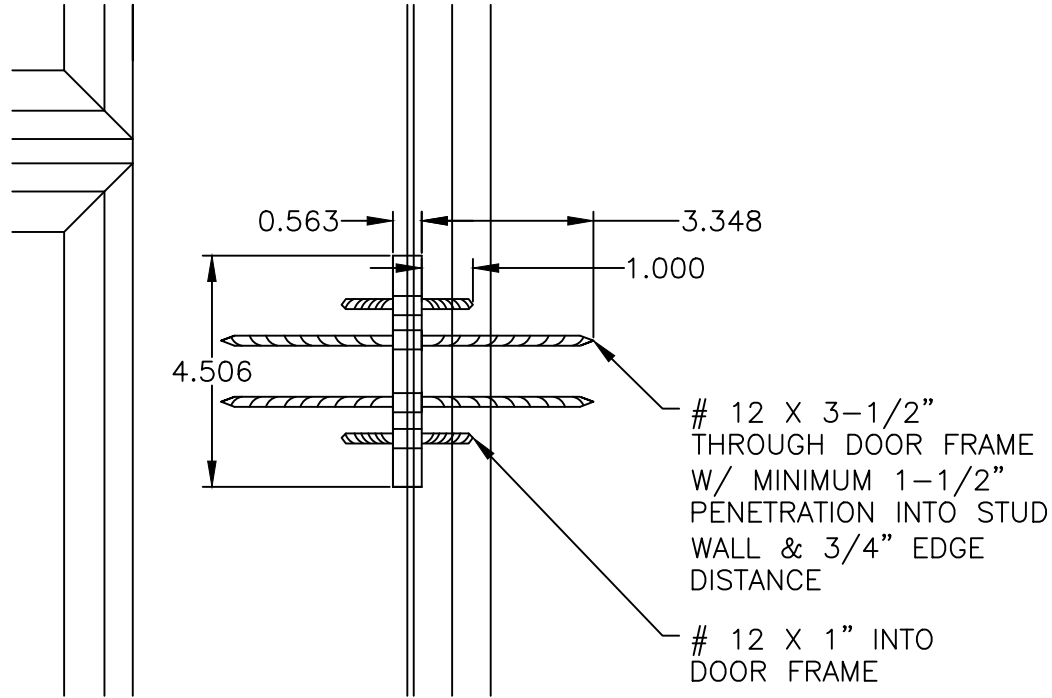

4 CLOSED HINGE

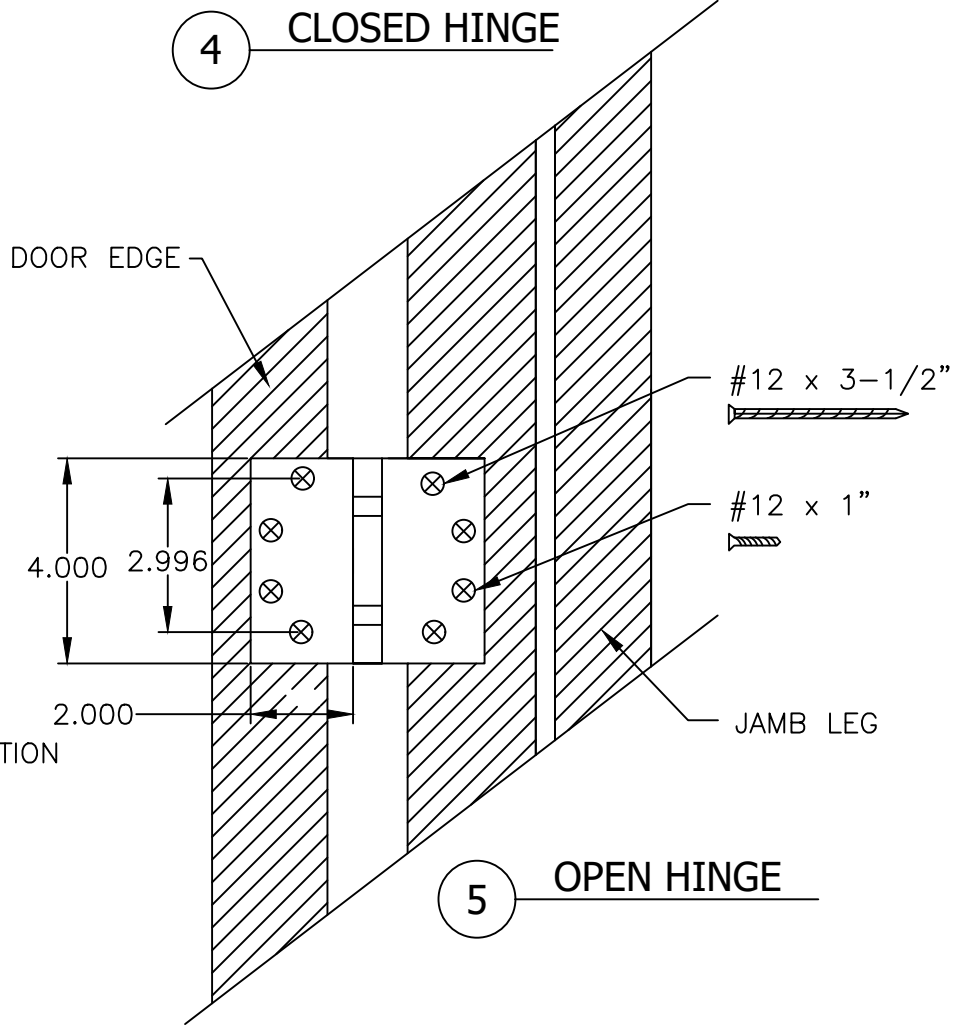

5 OPEN HINGE

PROJECT #416-1002

DSA Master Crafted Doors
10681 World Trade Blvd
Raleigh, NC 27617

TITLE: 6/0 x 8/0 TIFFANY ASHVILLE DOUBLE ARCH TOP W/TDL
DETAILS 1 THRU 5

DATE: 2/8/17

DRAWING NO: DSA0005


SHEET: 5 OF 13

DRAWN BY: RJA


SCALE: N.T.S.

REV: ---


Robert J. Amoruso, P.E.
Florida P.E. No. 49752

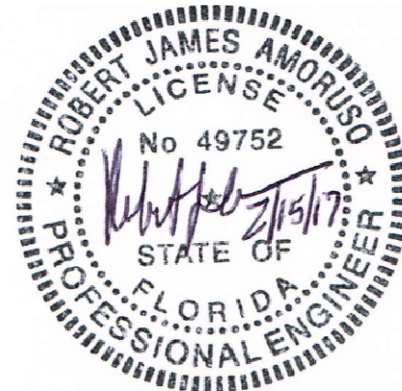


DETAILS

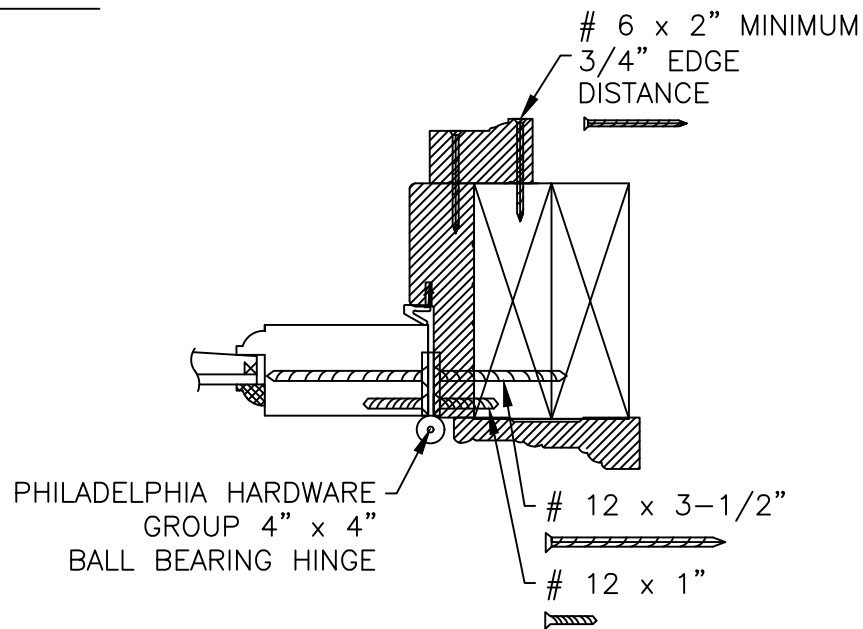


6 JAMB ANCHORAGE @ HINGE

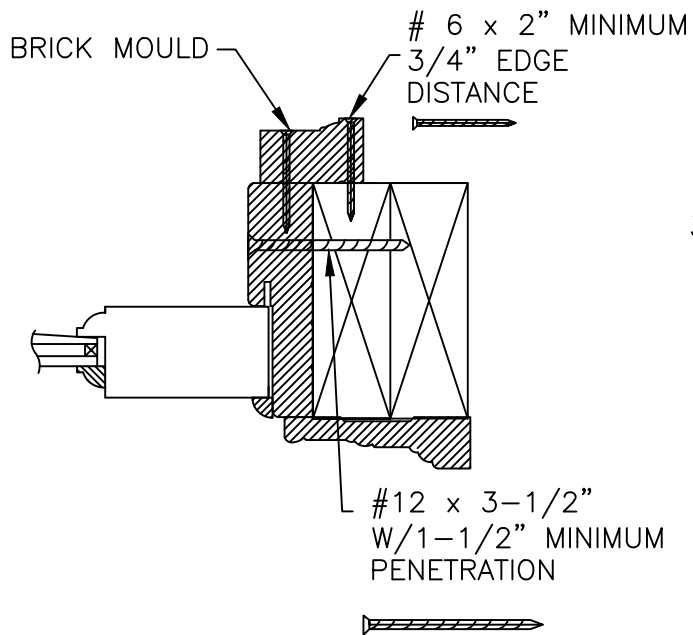


7 JAMB ANCHORAGE

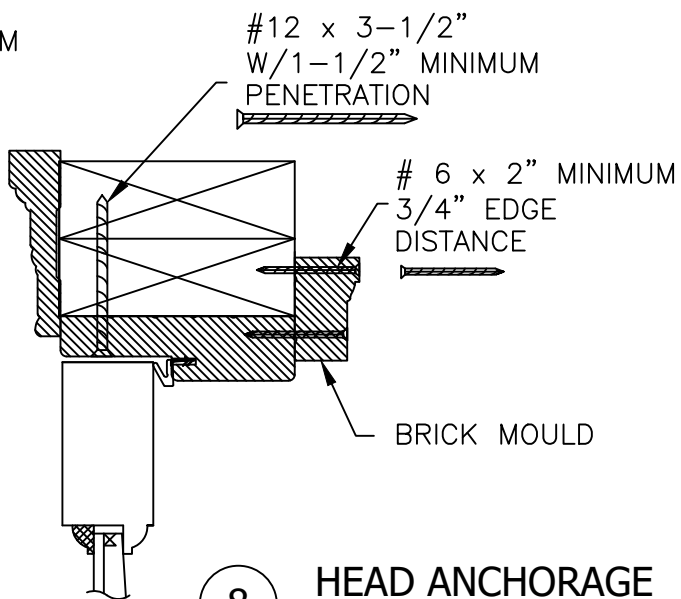

8 HEAD ANCHORAGE

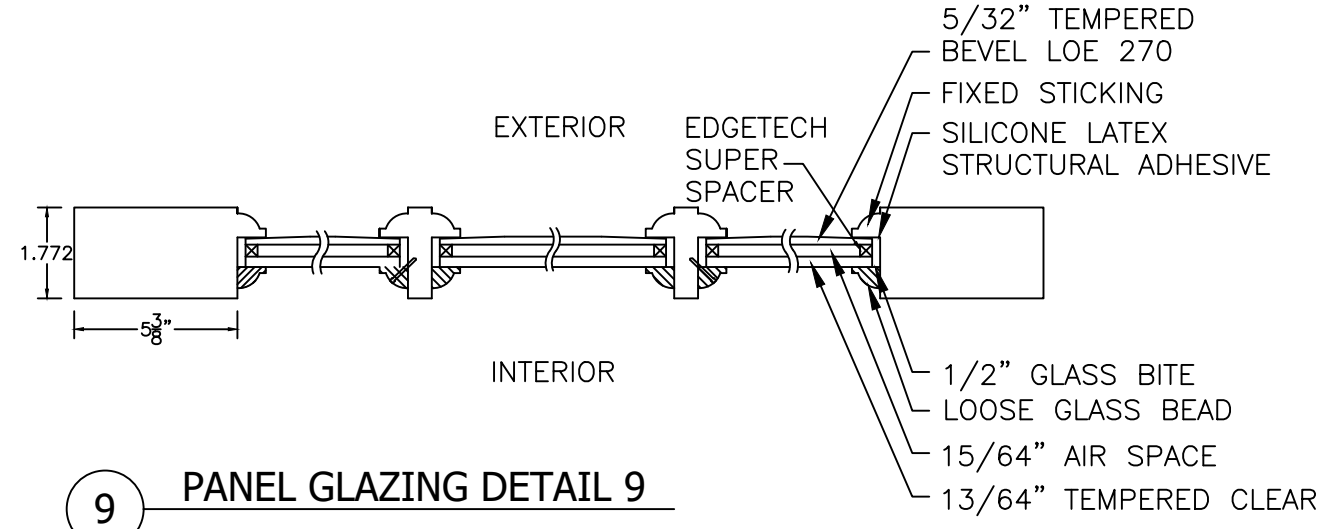

9 PANEL GLAZING DETAIL 9

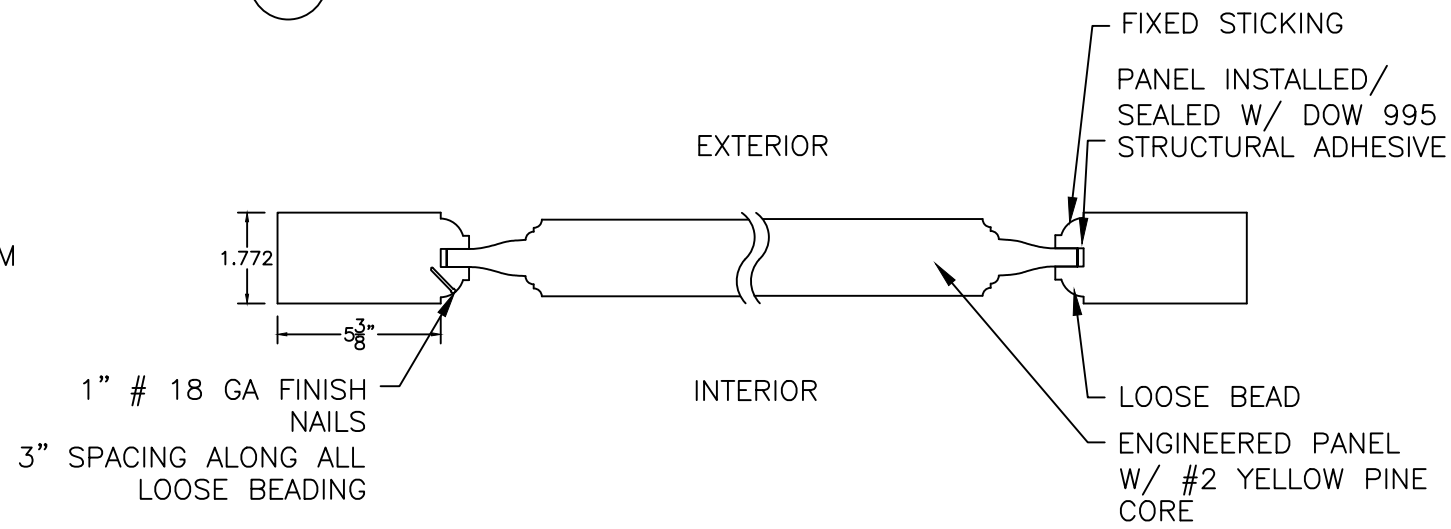


10 PANEL INFILL DETAIL 10

PROJECT #416-1002				
REV	DESCRIPTION	DATE	BY	


DSA Master Crafted Doors 10681 World Trade Blvd Raleigh, NC 27617		6/0 x 8/0 TIFFANY ASHVILLE DOUBLE ARCH TOP W/TDL DETAILS 6 THRU 10	
PREPARED BY:		DATE:	
DRAWN BY:		2/8/17	
RJA		DRAWING NO:	
SCALE:		DSA0005	
N.T.S.		SHEET:	
REV:		6 OF 13	

Robert J. Amoruso, P.E.
Florida P.E. No. 49752

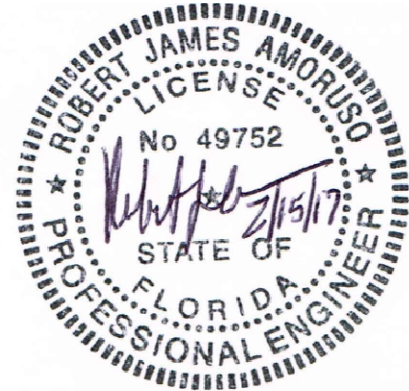

SECTIONS

DOOR VERTICAL VIEWS

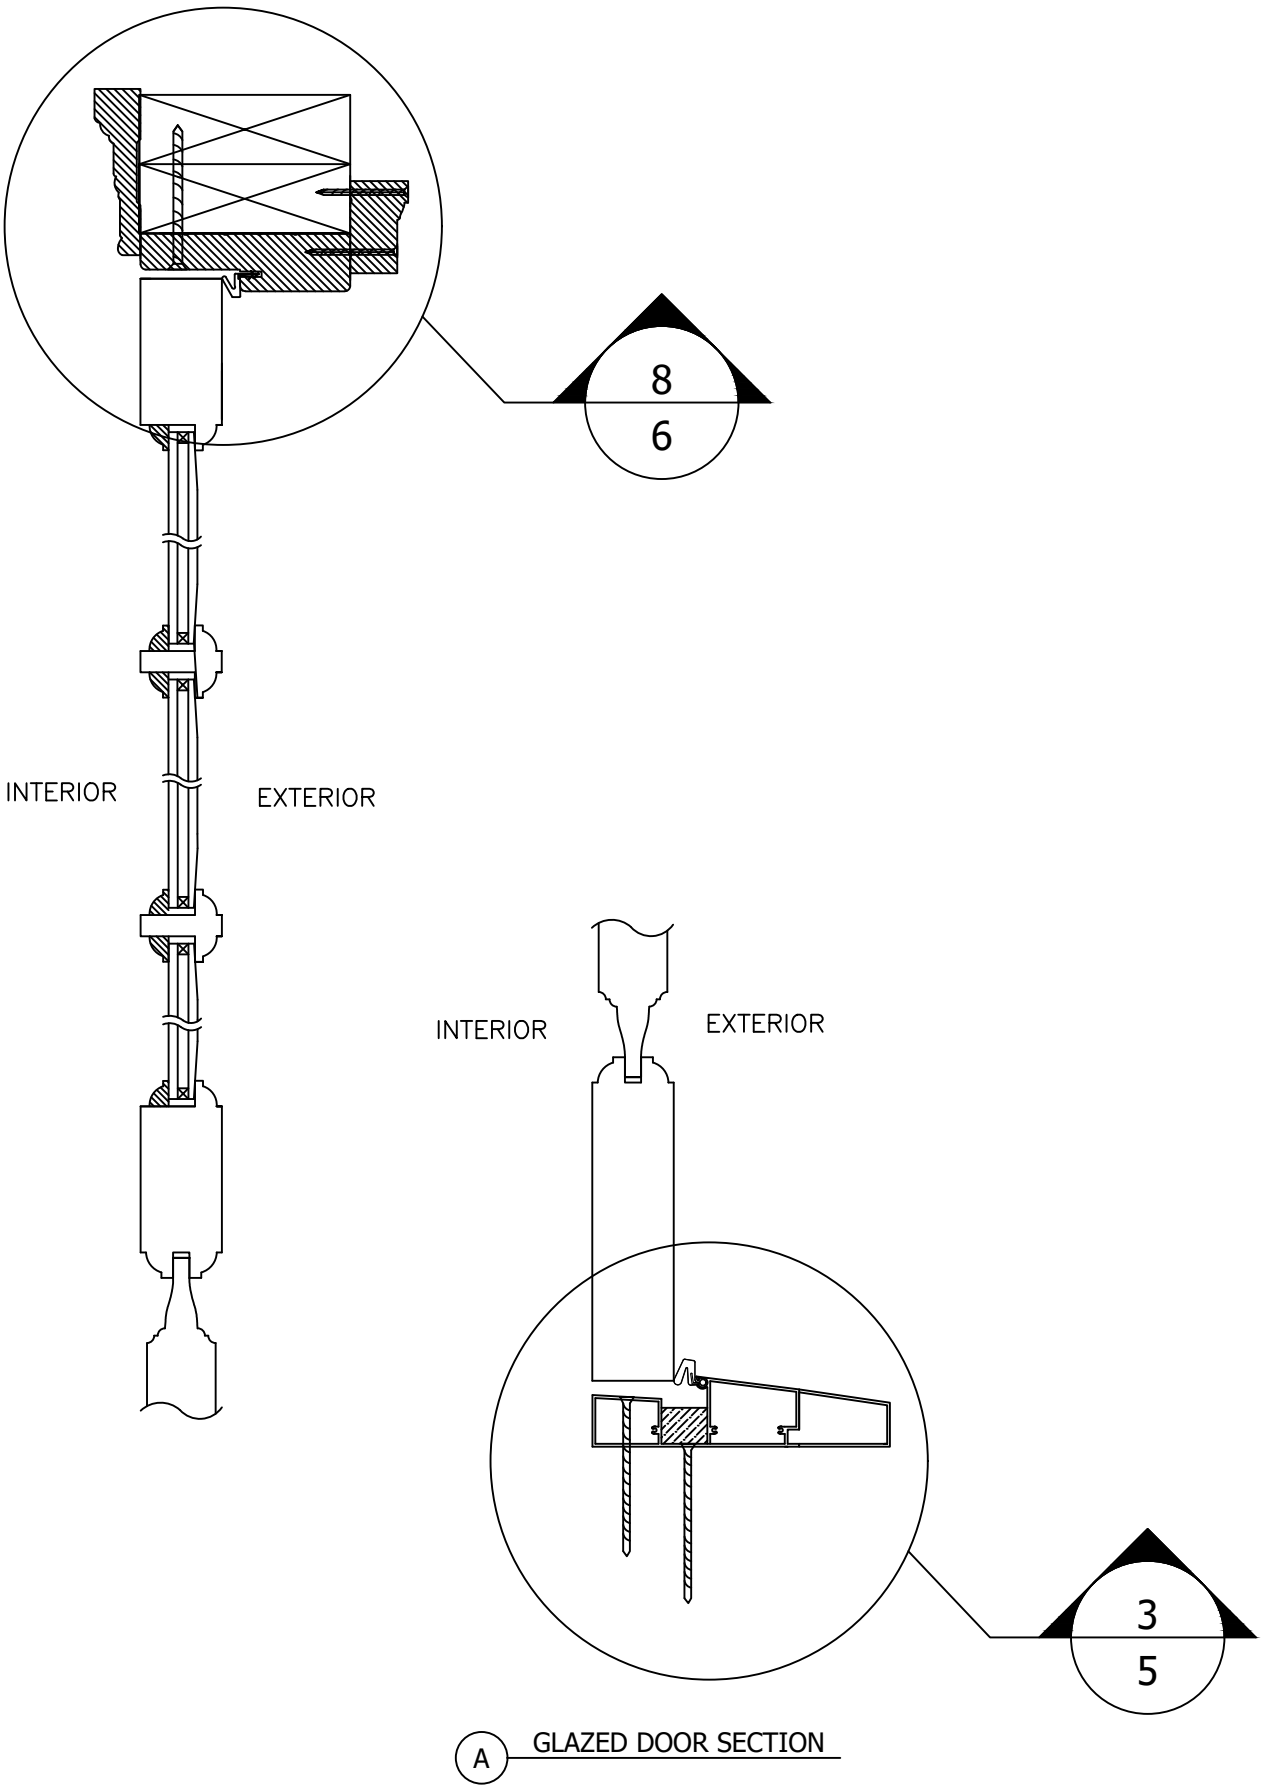

PROJECT #416-1002		DSA Master Crafted Doors		DATE: 2/8/17	
		10681 World Trade Blvd		DRAWING NO: DSA0005	
		Raleigh, NC 27617		SHEET: 7 OF 13	
		TITLE: 6/0 x 8/0 TIFFANY ASHVILLE DOUBLE ARCH TOP W/TDL		DESCRIPTION	
		DOOR SECTIONS - VERTICAL		REV	
		PREPARED BY: RJA		BY	
		SCALE: N.T.S.		DATE	
		REV: ---			

DSA Master Crafted Doors

10681 World Trade Blvd

Raleigh, NC 27617

TITLE: 6/0 x 8/0 TIFFANY ASHVILLE DOUBLE ARCH TOP W/TDL

DOOR SECTIONS - VERTICAL

PREPARED BY: RJA

SCALE: N.T.S.

REV: ---

DATE: 2/8/17

DRAWING NO: DSA0005

SHEET: 7 OF 13

PTC PRODUCT DESIGN GROUP, LLC

PO BOX 520775

LONGWOOD, FLORIDA 32752

FBPE C.A. NO. 25935

Phone: 321.690.1788

Fax: 321.690.1789

Email: info@ptc-corp.com

Robert J. Amoruso, P.E.

Florida P.E. No. 49752


Robert James Amoruso

License No 49752

Professional Engineer

State of Florida


SECTIONS
DOOR HORIZONTAL
VIEWS

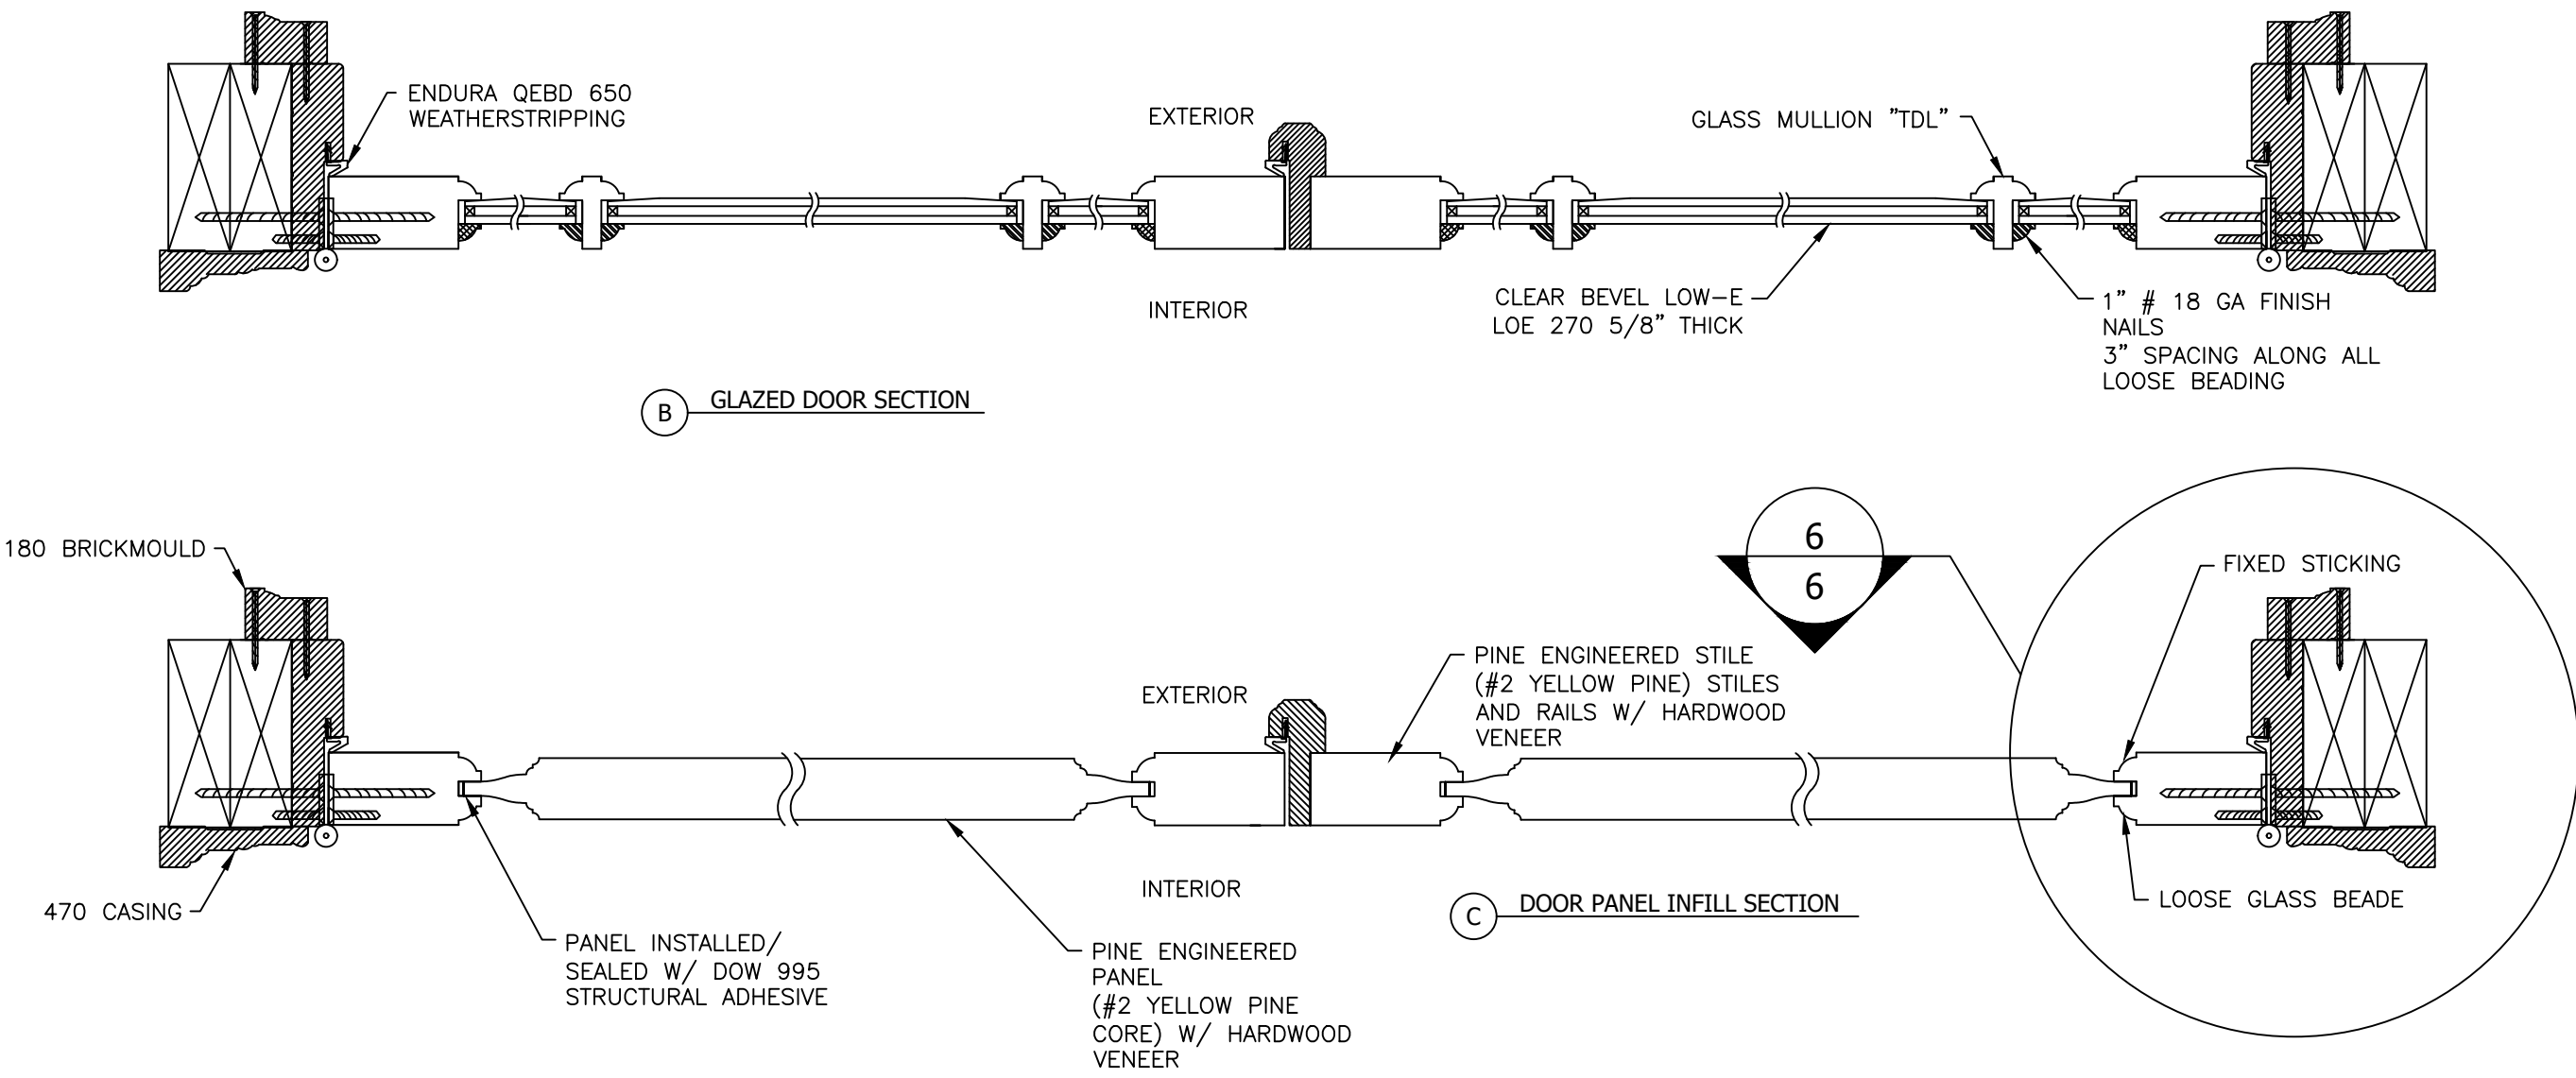

PROJECT #416-1002			
REV	DESCRIPTION	DATE	BY

DSA Master Crafted Doors 10681 World Trade Blvd Raleigh, NC 27617			
TITLE: 6/0 x 8/0 TIFFANY ASHVILLE DOUBLE ARCH TOP W/TDL DOOR SECTIONS - HORIZONTAL			
DRAWN BY: RJA	DATE: 2/8/17	DRAWING NO: DSA0005	SHEET: 8 OF 13
SCALE: N.T.S.	REV: ---		
PREPARED BY: PTC PTC PRODUCT DESIGN GROUP, LLC PO BOX 520775 LONGWOOD, FLORIDA 32752 FBPE C.A. NO. 25935 Phone: 321.690.1788 Fax: 321.690.1789 Email: info@ptc-corp.com			


Robert J. Amoruso, P.E.
Florida P.E. No. 49752

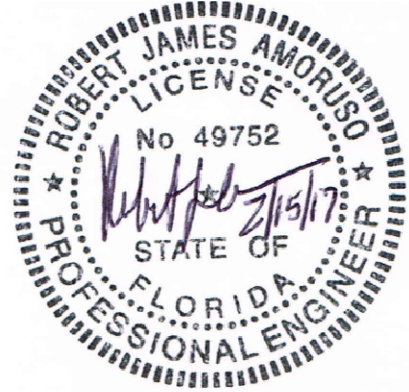

GLASS DETAIL

DAYLIGHT OPENING

(D.L.O.)

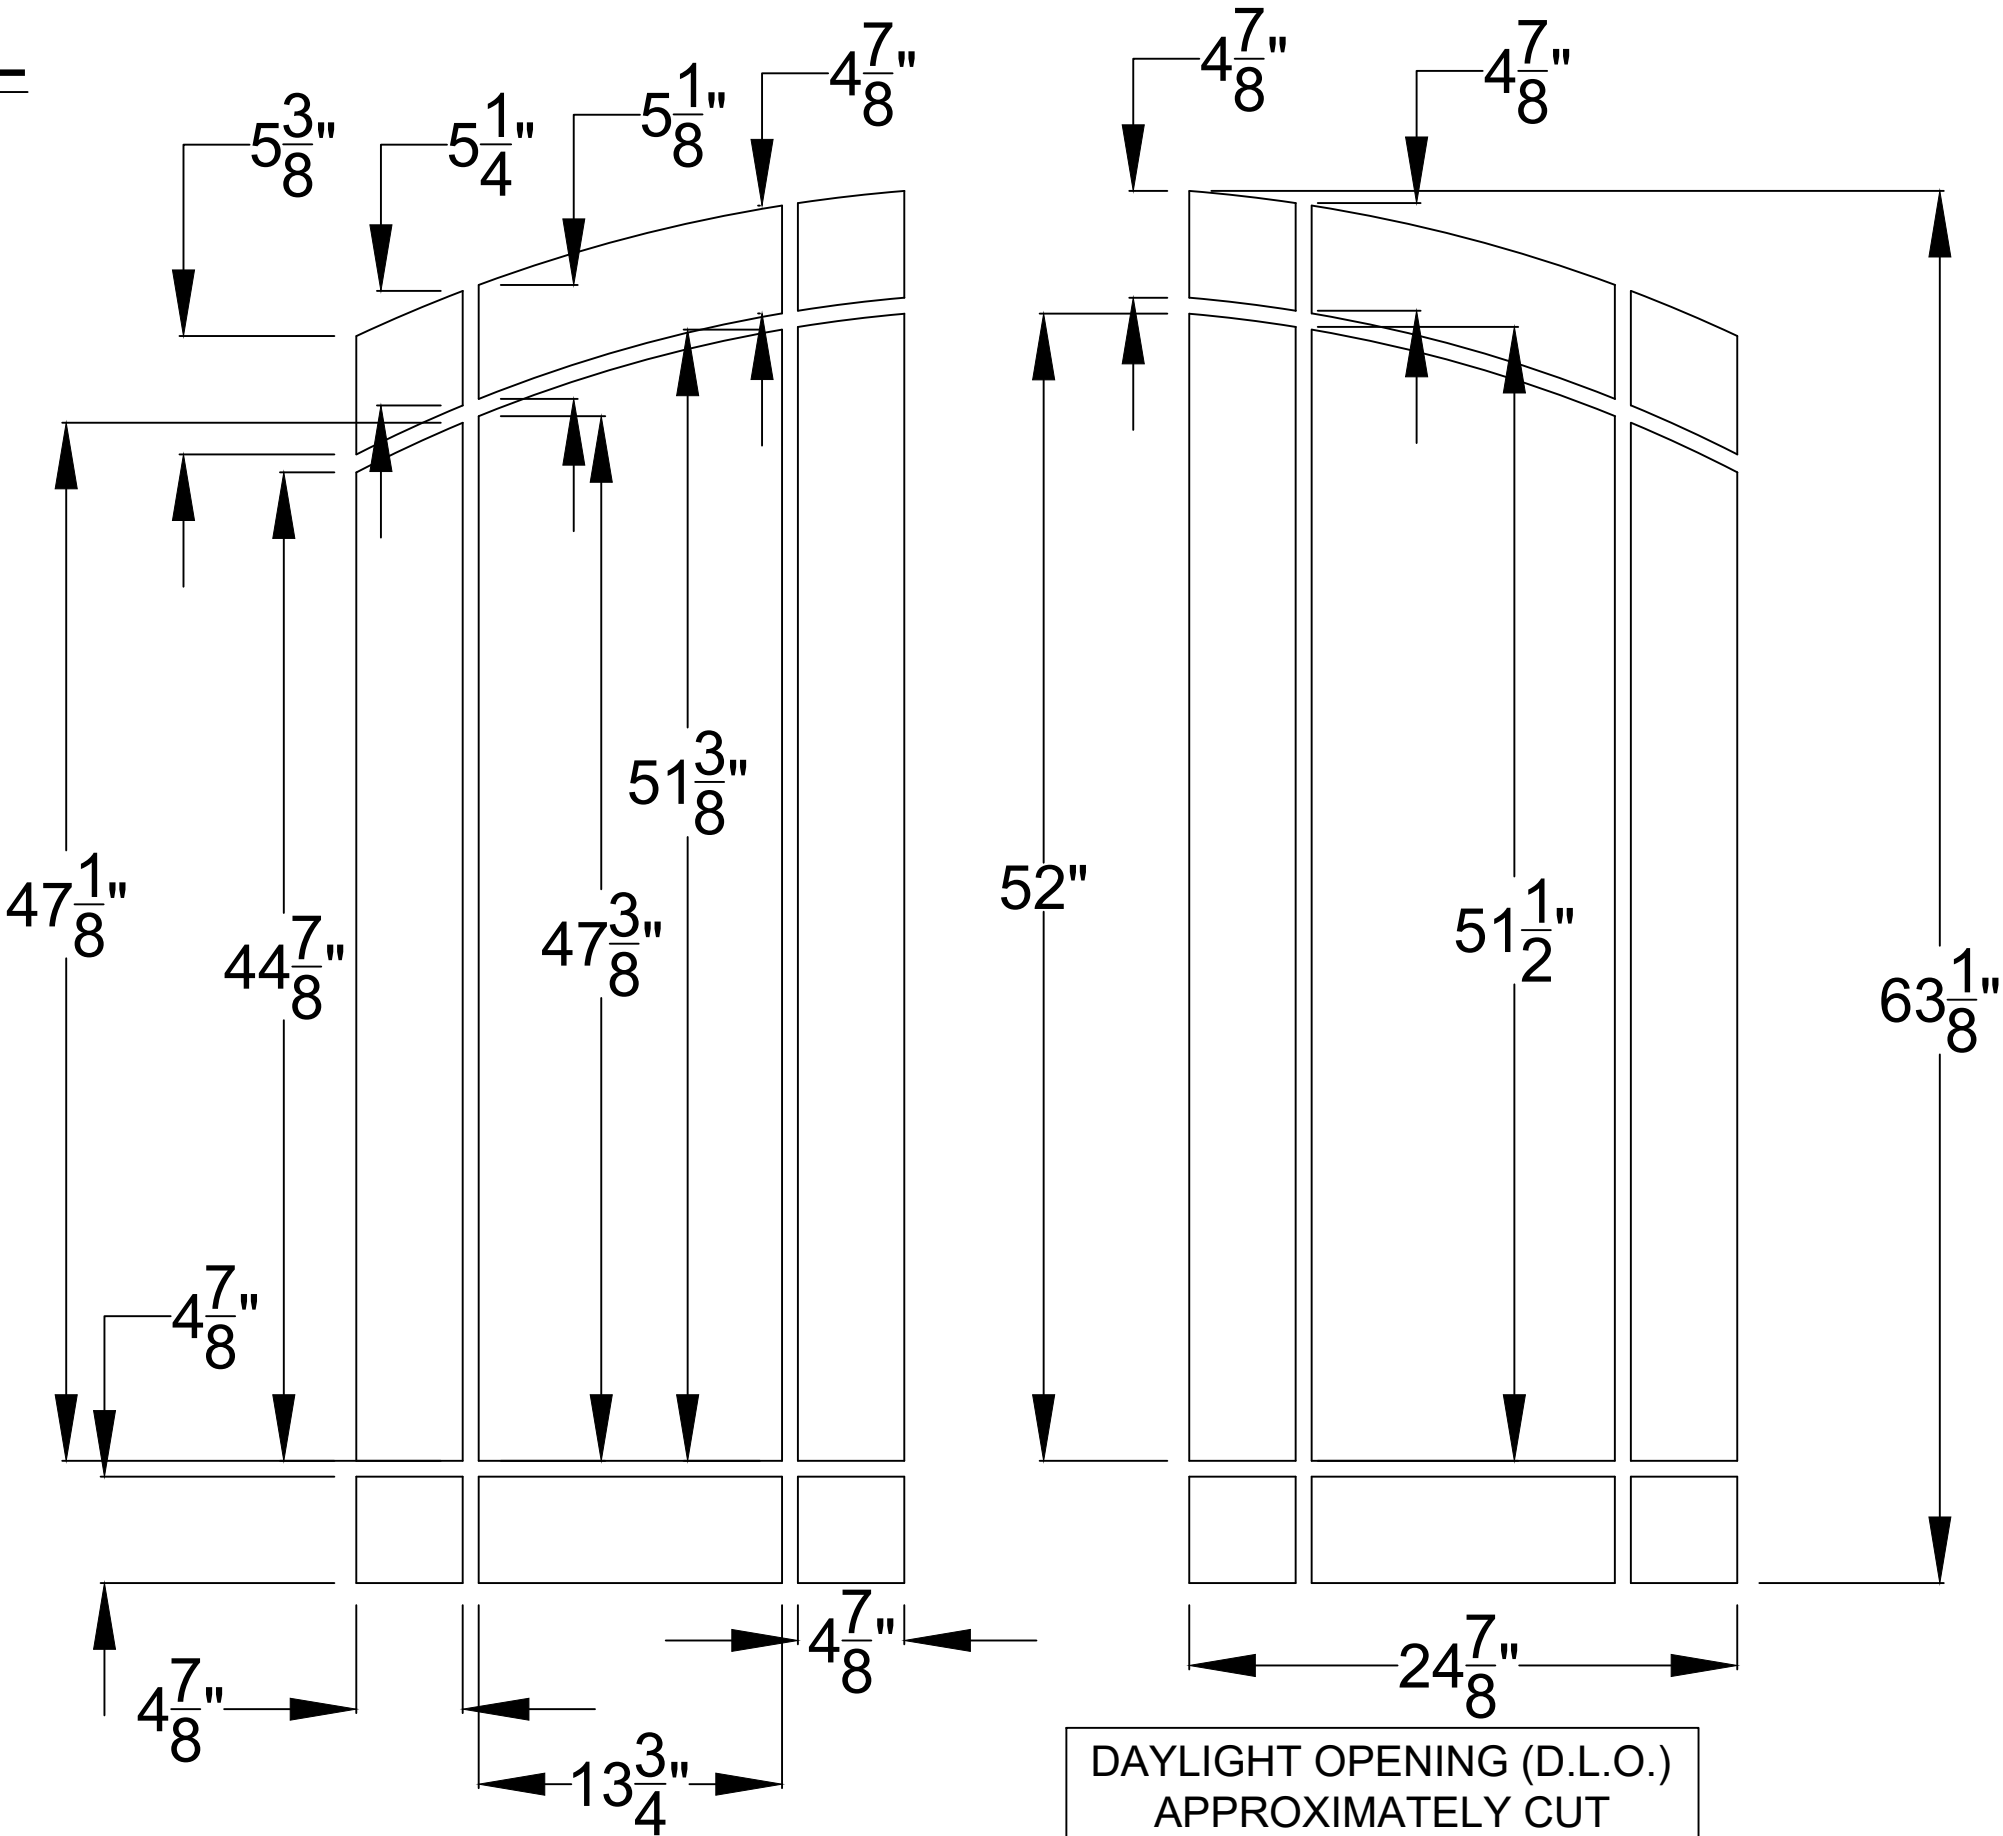

PROJECT #416-1002

DSA Master Crafted Doors
10681 World Trade Blvd
Raleigh, NC 27617


TITLE: 6/0 x 8/0 TIFFANY ASHVILLE DOUBLE ARCH TOP W/TDL
GLASS DETAIL - D.L.O.

PREPARED BY: RJA
SCALE: N.T.S.
REV: ---

DATE: 2/8/17
DRAWING NO: DSA0005
SHEET: 9 OF 13

PDC
PTC PRODUCT DESIGN GROUP, LLC
PO BOX 520775
LONGWOOD, FLORIDA 32752
Phone: 321.690.1788
Fax: 321.690.1789
Email: info@ptc-corp.com
FBPE C.A. NO. 25935


Robert J. Amoruso, P.E.
Florida P.E. No. 49752

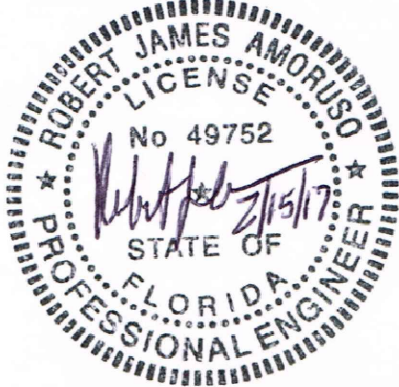


APPROVED CONFIGURATIONS

MAXIMUM FRAME, DOOR PANEL AND D.L.O. SIZES SHOWN ON SHEET 2 MUST BE MET.


ASPEN COLLECTION

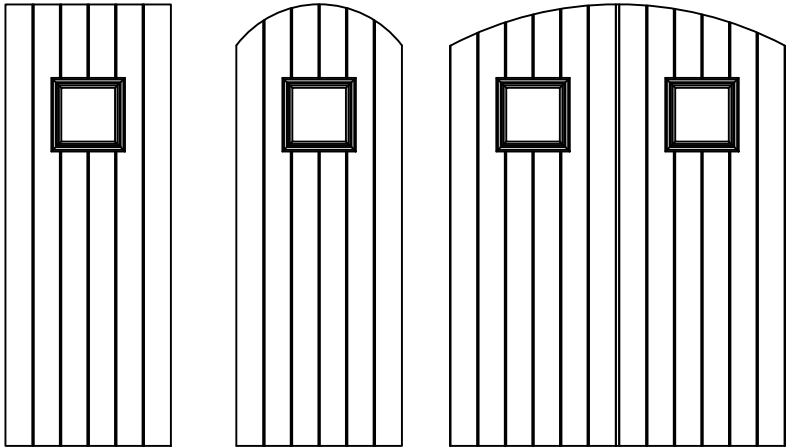


MANCHESTER COLLECTION

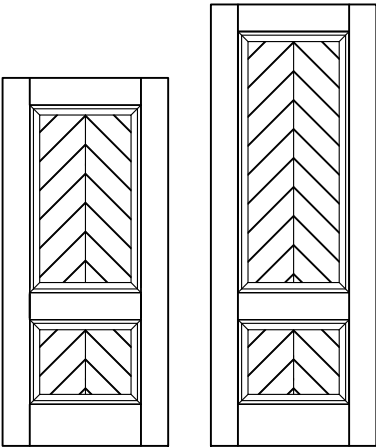


TRINITY COLLECTION

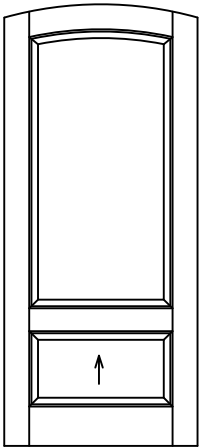


RENAISSANCE COLLECTION

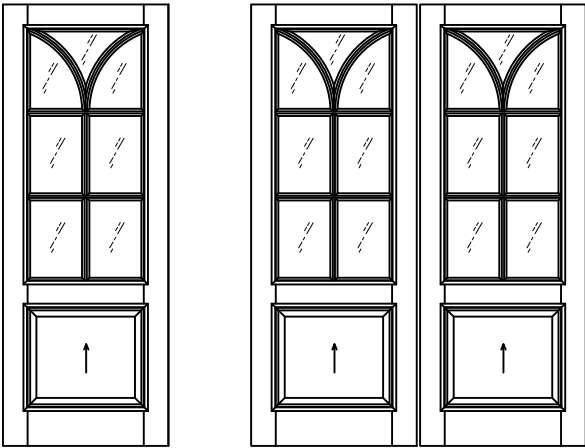


MILAN COLLECTION

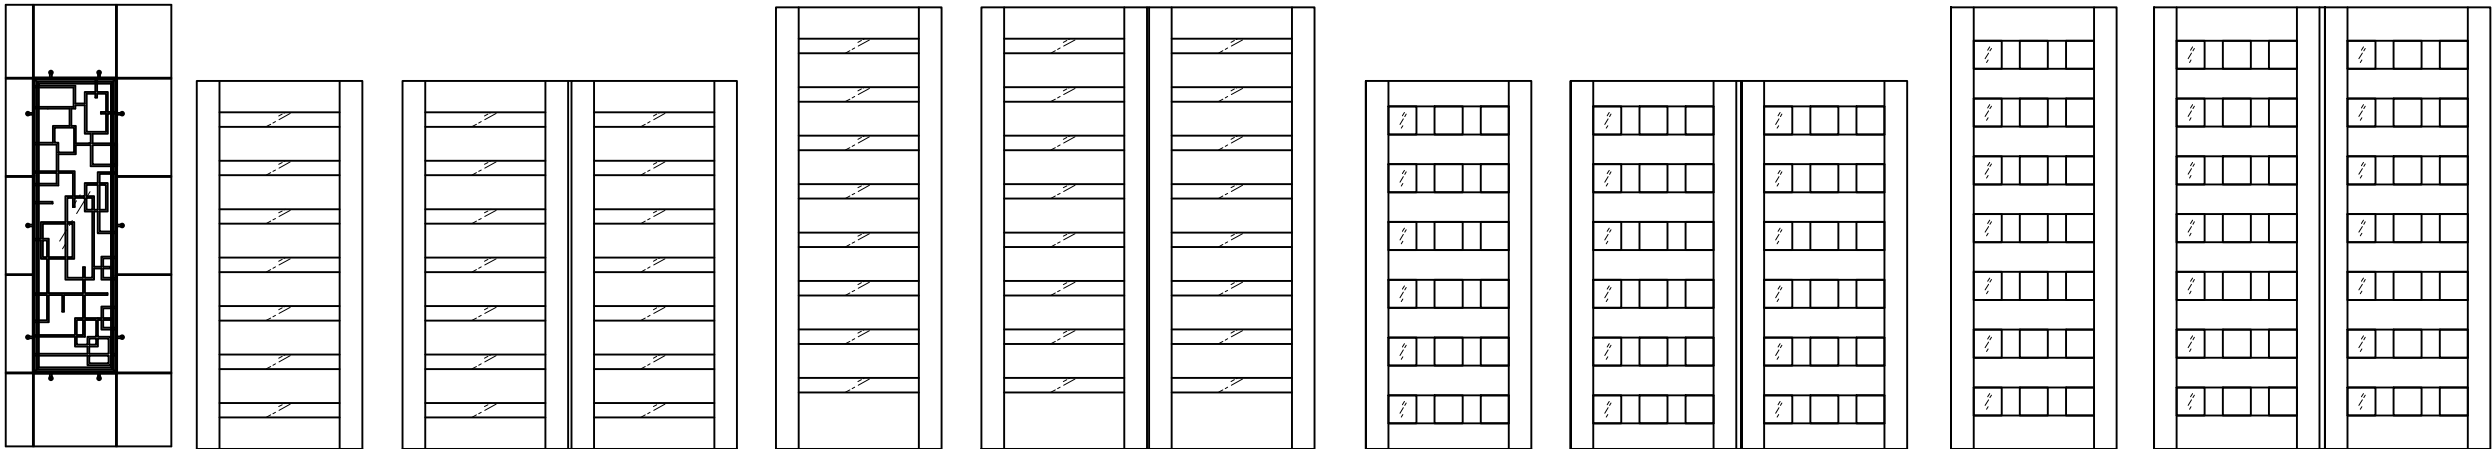

LINVILLE COLLECTION

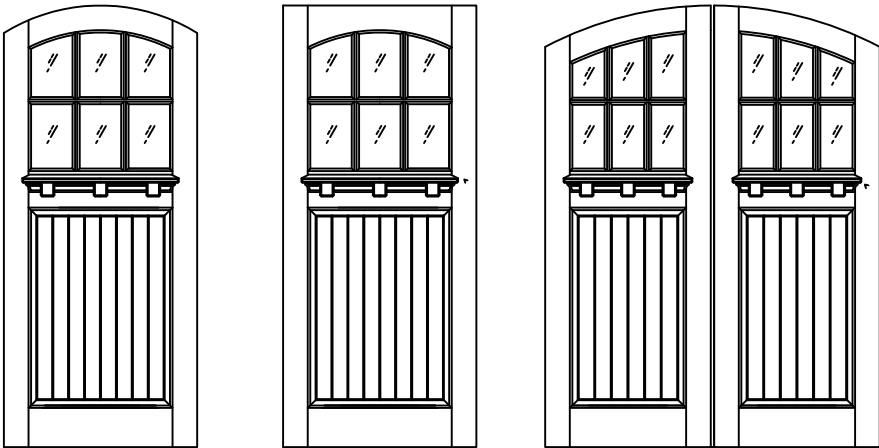

WAKEFIELD COLLECTION

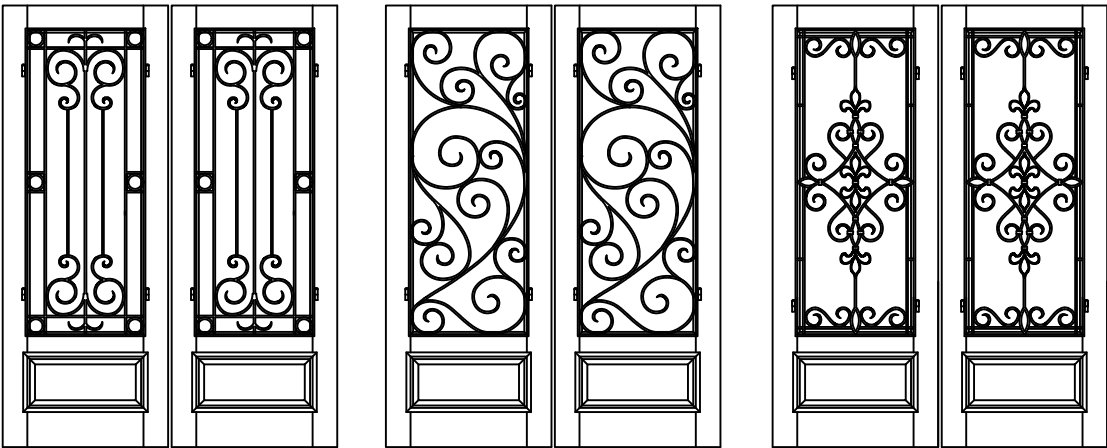

PROJECT #416-1002

DSA Master Crafted Doors

10681 World Trade Blvd

Raleigh, NC 27617

TITLE: 6/0 x 8/0 TIFFANY ASHVILLE DOUBLE ARCH TOP W/TDL
APPROVED CONFIGURATIONS

PREPARED BY:

DRAWN BY:

DATE:

2/8/17

SCALE:

N.T.S.

DRAWING NO:

DSA0005

REV:

SHEET:

10 OF 13


DESCRIPTION

REV

DATE

BY


Robert J. Amoruso, P.E.
Florida P.E. No. 49752

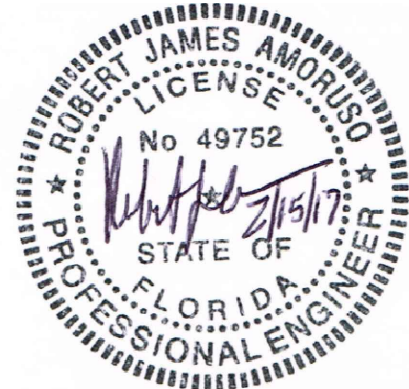


APPROVED CONFIGURATIONS

MAXIMUM FRAME, DOOR PANEL AND D.L.O. SIZES SHOWN ON SHEET 2 MUST BE MET.


ALEXANDRIA COLLECTION

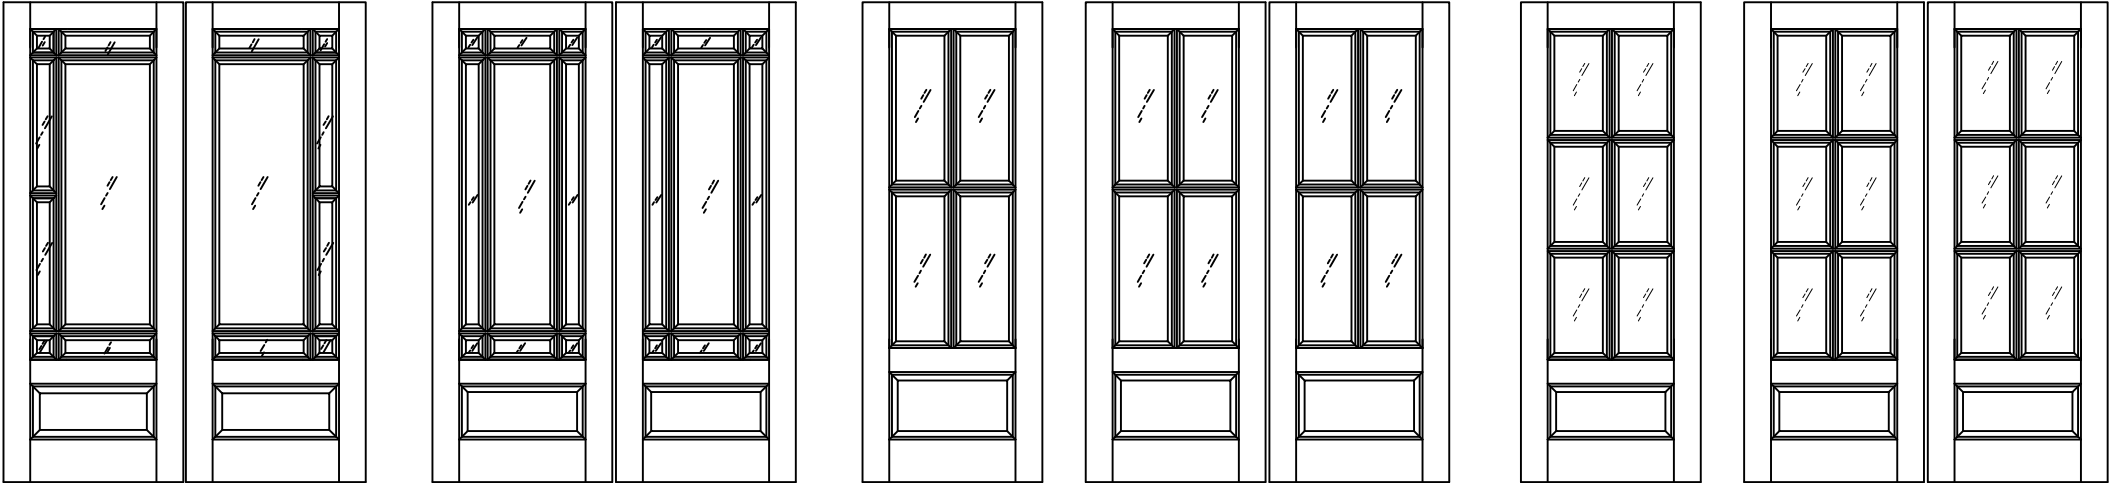

CLIFFS REDWOOD COLLECTION

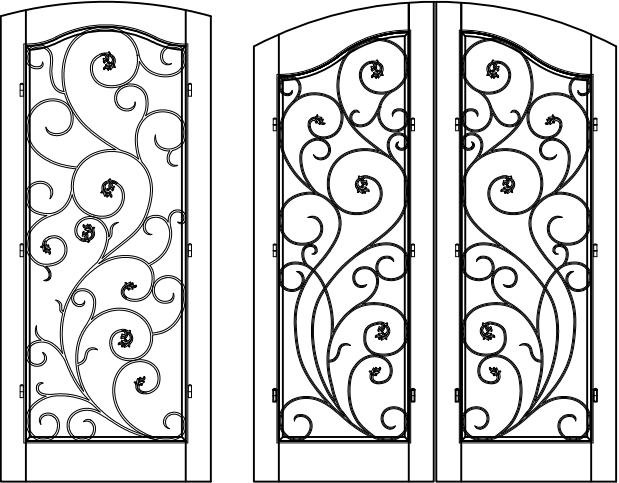

FULL VIEW COLLECTION

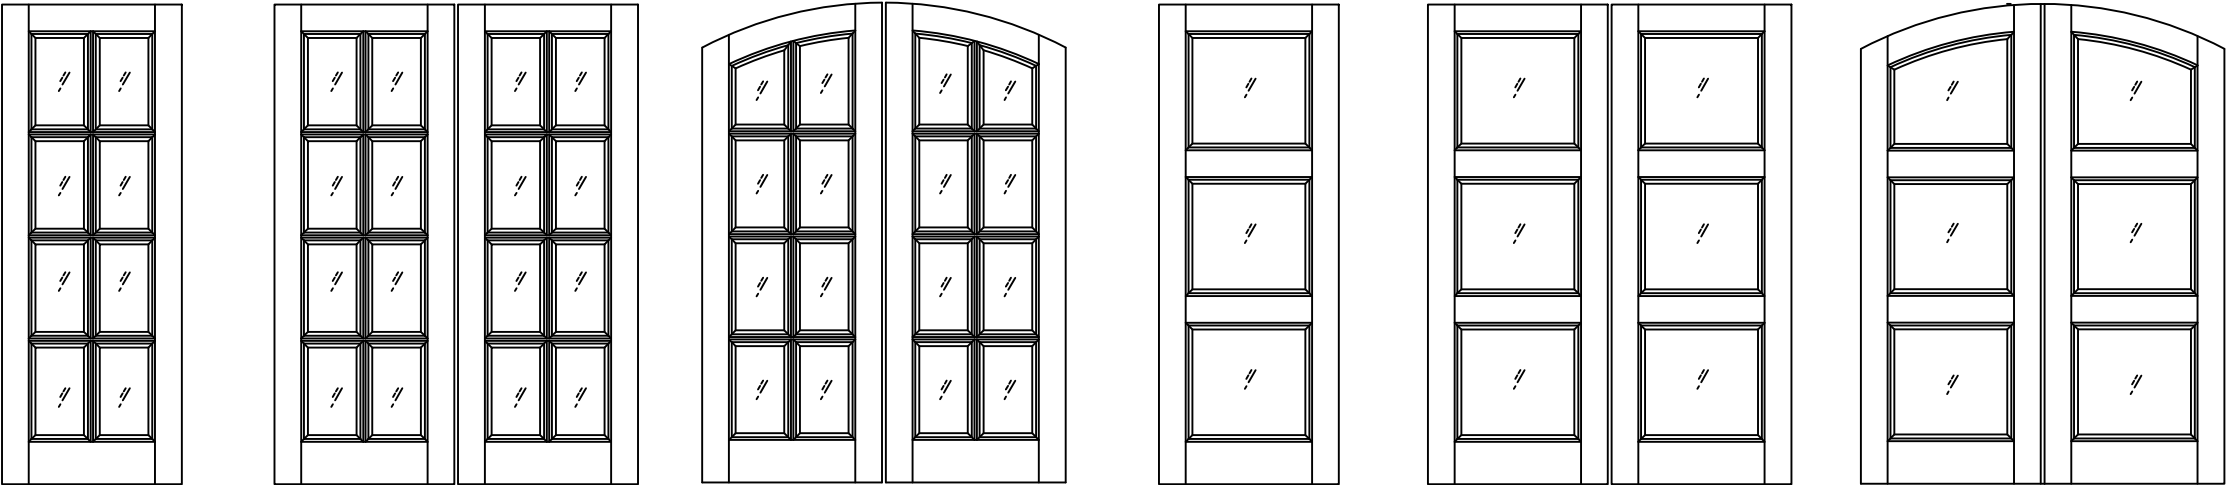

PROJECT #416-1002

DSA Master Crafted Doors
10681 World Trade Blvd
Raleigh, NC 27617

TITLE: 6/0 x 8/0 TIFFANY ASHVILLE DOUBLE ARCH TOP W/TDL
APPROVED CONFIGURATIONS

PREPARED BY:

DRAWN BY:

DATE:

DRAWING NO:

REV

DESCRIPTION

DATE

BY

SCALE:

N.T.S.

REV:

11 OF 13

DS00005

2/8/17

RJA


PTC PRODUCT DESIGN GROUP, LLC

PO BOX 520775
LONGWOOD, FLORIDA 32752
FBPE C.A. NO. 25935

Phone: 321.690.1788
Fax: 321.690.1789
Email: info@ptc-corp.com

PTC




Robert J. Amoruso, P.E.
Florida P.E. No. 49752

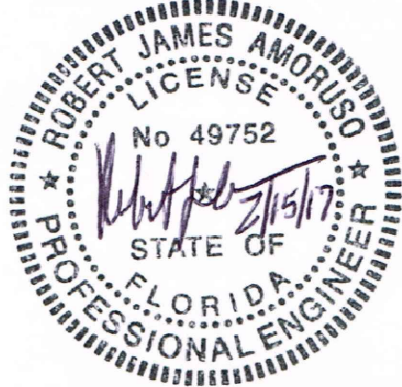

APPROVED CONFIGURATIONS

MAXIMUM FRAME, DOOR PANEL AND D.L.O. SIZES SHOWN ON SHEET 2 MUST BE MET.

TIFFANY COLLECTION

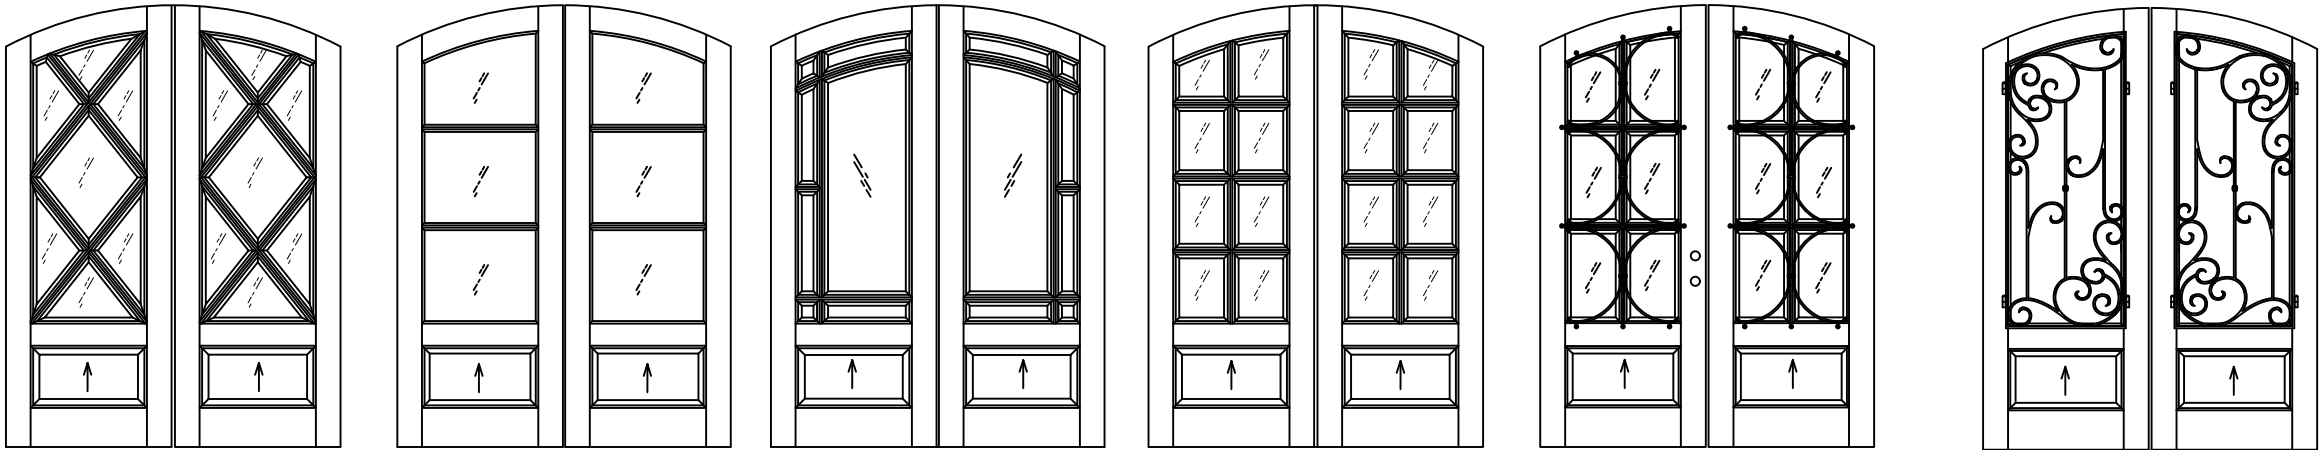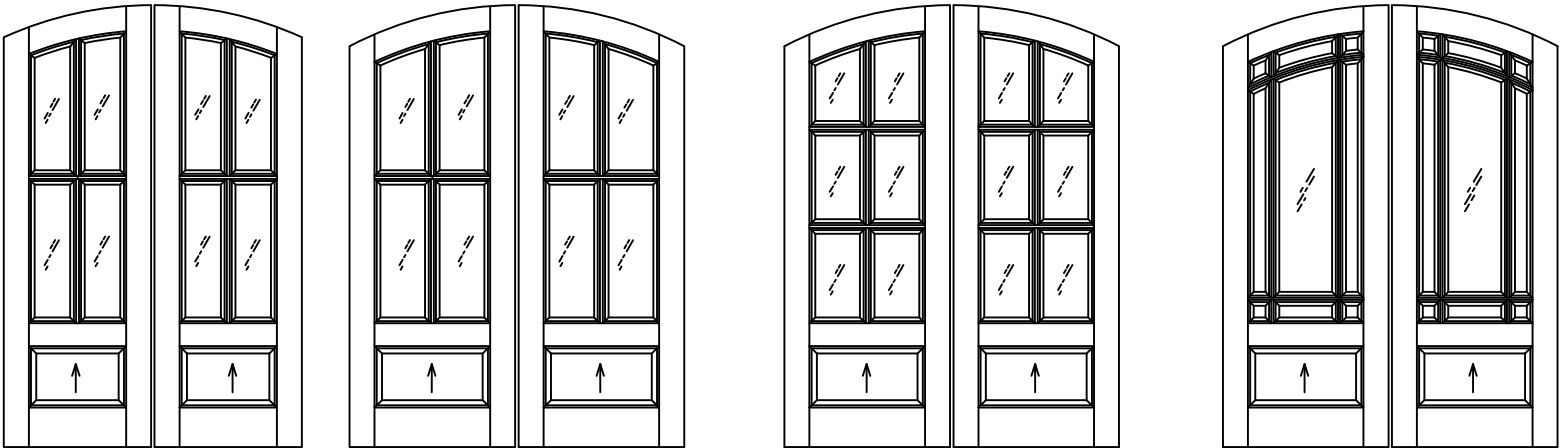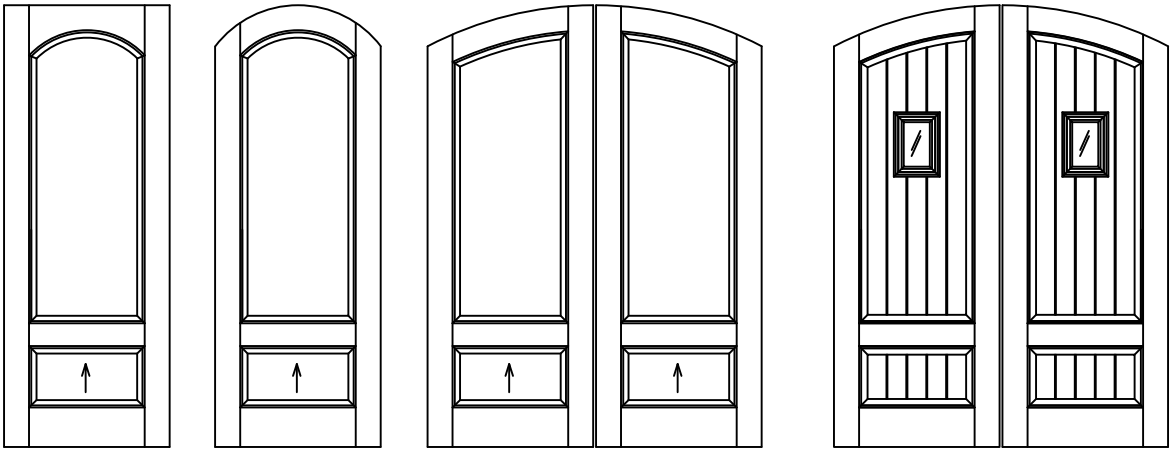

PROJECT #416-1002

DSA Master Crafted Doors
10681 World Trade Blvd
Raleigh, NC 27617

TITLE: 6/0 x 8/0 TIFFANY ASHVILLE DOUBLE ARCH TOP W/TDL
APPROVED CONFIGURATIONS

PREPARED BY:

DRAWN BY:

DATE:

2/8/17

SCALE:

N.T.S.

DRAWING NO:

DSA0005

SHEET:

12 OF 13

REV:


DESCRIPTION

REV

DATE

BY


Robert J. Amoruso, P.E.
Florida P.E. No. 49752

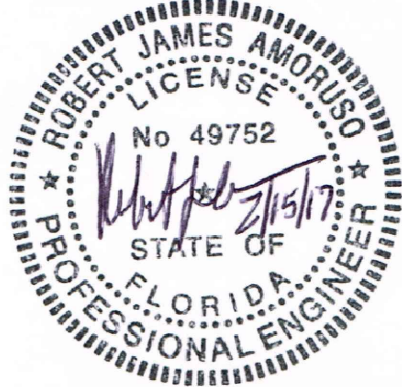

APPROVED CONFIGURATIONS

MAXIMUM FRAME, DOOR PANEL AND D.L.O. SIZES SHOWN ON SHEET 2 MUST BE MET.

ABERDEN COLLECTION

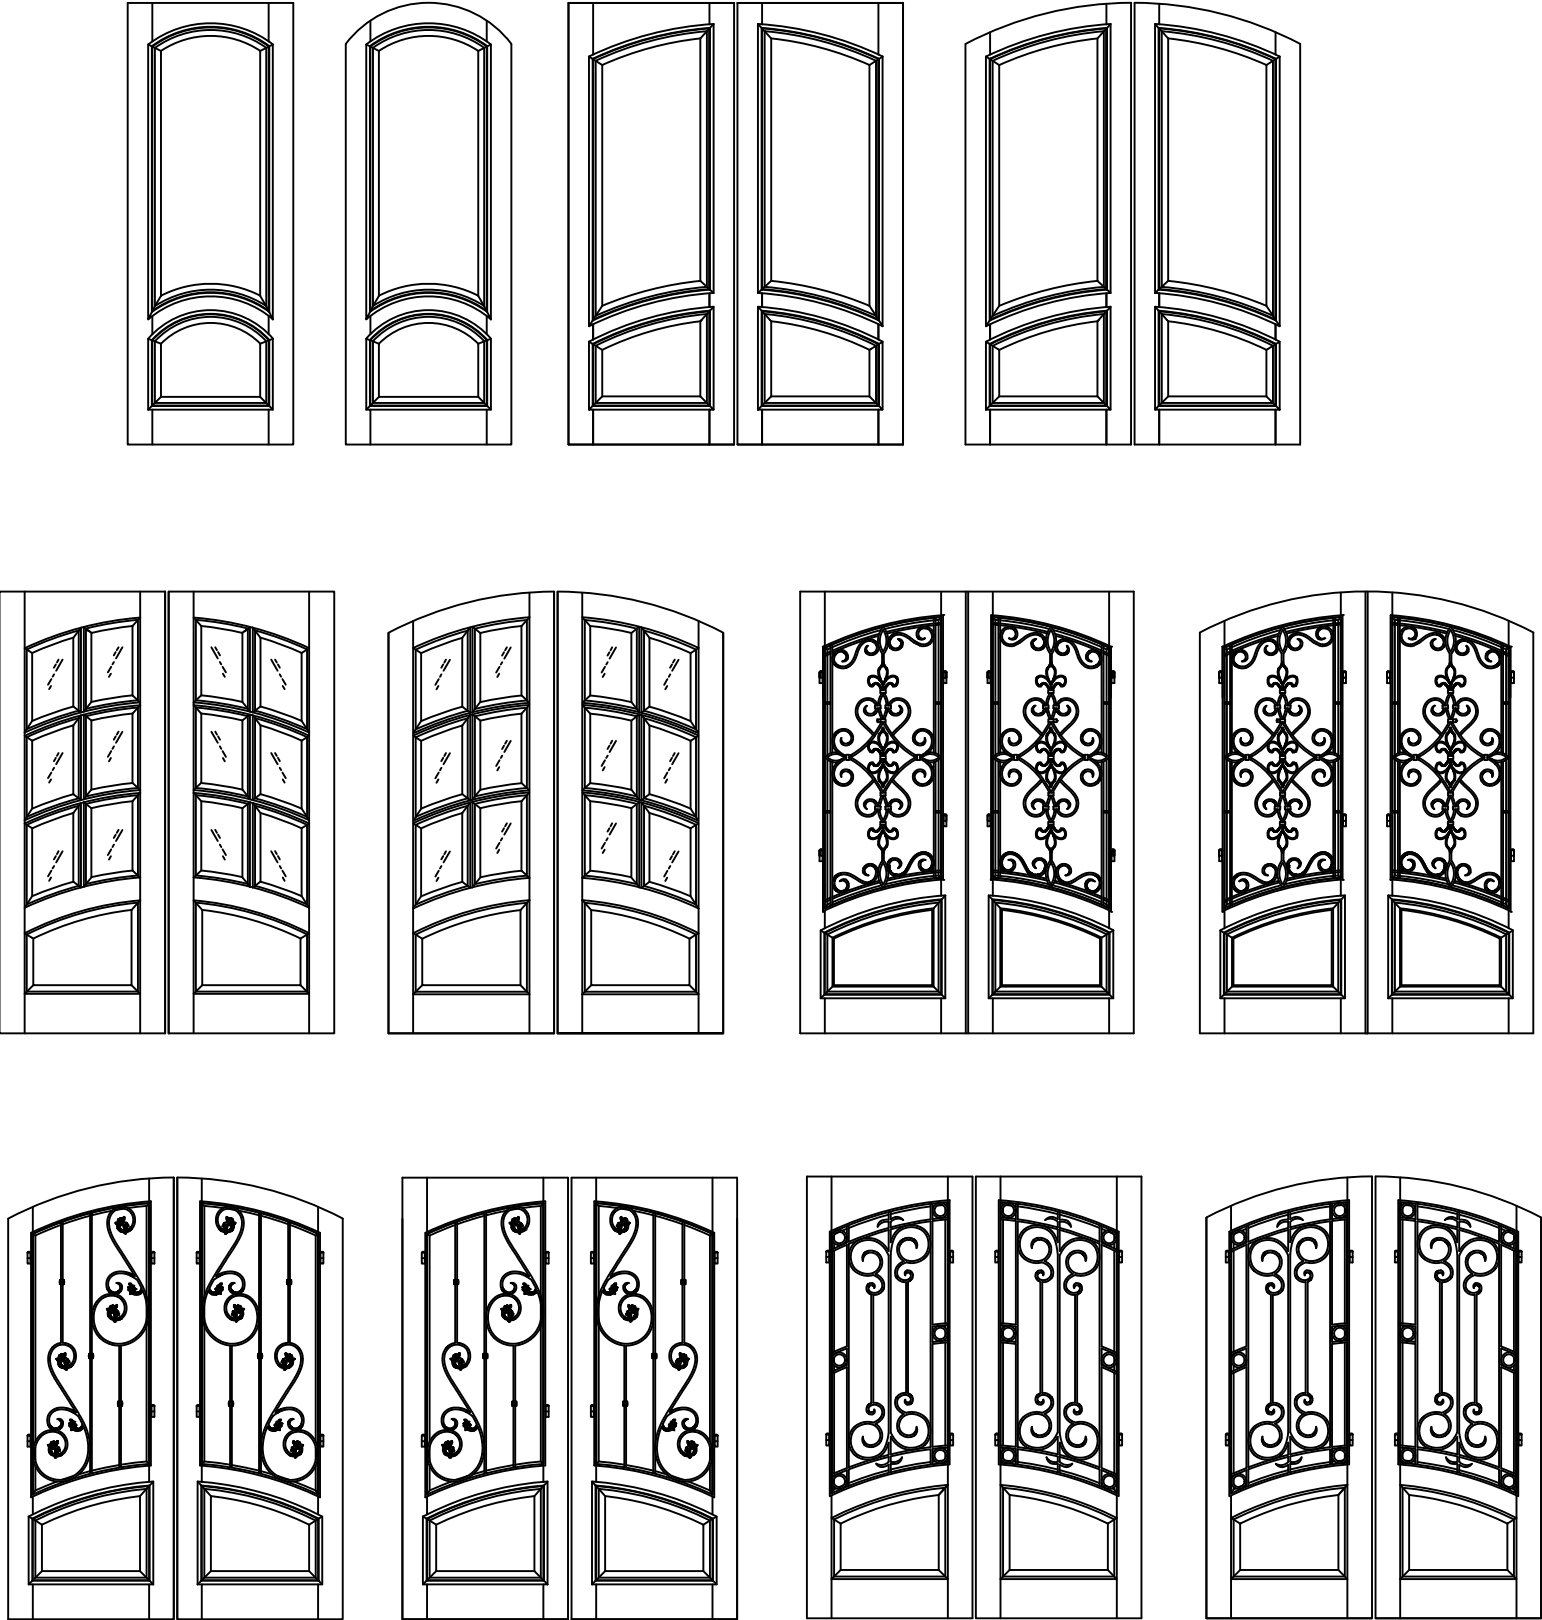

PROJECT #416-1002

DSA Master Crafted Doors
10681 World Trade Blvd
Raleigh, NC 27617

TITLE: 6/0 x 8/0 TIFFANY ASHVILLE DOUBLE ARCH TOP W/TDL
APPROVED CONFIGURATIONS

PREPARED BY:	DRAWN BY:	DATE:	REV:
	RJA	2/8/17	---
	SCALE:	DRAWING NO:	
	N.T.S.	DSA0005	
		SHEET:	
		13 OF 13	

PTC
PTC PRODUCT DESIGN GROUP, LLC
PO BOX 520775
LONGWOOD, FLORIDA 32752
FBPE C.A. NO. 25935
Phone: 321.690.1788
Fax: 321.690.1789
Email: info@ptc-corp.com

Robert J. Amoruso, P.E.
Florida P.E. No. 49752

