



90 SOUTH BRADSHAW ROAD
APOPKA, FL 32703

REYNOBOND 4mm FR COMPOSITE WALL PANEL WITH ZEUS RAINSCREEN AND WET-SEAL MOUNTING SYSTEM

REVISIONS:

SEAL:

PROJECT #: ELREY-HZ
DRAWN BY: PKA
CHECKED BY: YM/MR
DATE: 04.17.24

REYNOBOND 4MM FR COMPOSITE
WALL PANEL WITH ZEUS RAINSCREEN
AND WET-SEAL MOUNTING SYSTEM



90 SOUTH BRADSHAW RD,
APOPKA, FL 32703

COVER SHEET

1.0

GENERAL NOTES

THIS ELRO PANEL SYSTEM IS TO BE USED AS WALL, SOFFIT, CANOPY, OR FASCIA CLADDING SYSTEM. EACH ACTUAL PROJECT SHALL BE CONSTRUCTED USING AT MINIMUM THE DETAIL SHOWN IN THE ATTACHED DRAWINGS. PANELS CAN RUN VERTICAL OR HORIZONTAL. STIFFENERS AND HAT CHANNELS MUST BE RUN PERPENDICULAR TO THE BACKUP STRUCTURAL FRAMING.

- PANEL TO BE MADE FROM ELRO PROPRIETARY EXTRUSION SYSTEM IN 6063 ALLOY-T6 TEMPER MILL FINISH
 - STARTER TRACK
 - MALE
 - FEMALE
 - TERMINATION
 - STIFFENER
 - RETAINER
- PANEL FACER MATERIAL TO BE ONE OF THE FOLLOWING AS NOTED IN THE ATTACHED DETAIL DRAWINGS.
 - REYNOBOND 4MM FR CORE ALUMINUM COMPOSITE MATERIAL
- VAPOR BARRIER INSTALLED PER MANUFACTURER'S STANDARD DETAILS
- 5/8" GYPSUM SHEATHING INSTALLED PER INDUSTRY STANDARDS.
- 16 GA 50 KSI YIELD STEEL STUD FRAMING AT 16" O.C. MAX.
- FASTENERS:
 - PANEL FACER MATERIAL TO EXTRUSION FASTENERS TO BE #12-16X7/8" STAINLESS STEEL SELF DRILLING COUNTERSUNK FASTENERS AT 16" O.C. AT ALL PANEL PERIMETER RETURNS
 - PANEL TO STUD FRAMING FASTENERS TO BE #12X2" HWH ITW TEK SCREW 16" O.C. MAX.
 - SHEATHING FASTENERS TO BE INDUSTRY STANDARD AND DESIGNED TO MEET APPLICABLE CODE
 - FRAMING FASTENERS TO BE INDUSTRY STANDARD AND DESIGNED TO MEET APPLICABLE CODE
- SEALANTS:
 - DOWSIL 795 - ONE PART STRUCTURAL SILICONE ADHESIVE TO ADHERE STIFFENERS TO INSIDE FACE OF PANEL
 - DOWSIL 795 - ONE PART STRUCTURAL SILICONE SEALANT FOR WET SETTING PANELS AS DETAILED IN ATTACHED DRAWINGS
- BACKER ROD - AS SHOWN IN ATTACHED DETAIL DRAWINGS
 - 7/8" OPEN CELL FOAM BACKER ROD
- FRAMING AND SHEATHING NOT A PART OF THIS PRODUCT APPROVAL.
- THIS PRODUCT MEETS ALL THE REQUIREMENTS OF THE 8TH EDITION (2023) FLORIDA BUILDING CODE, INCLUDING THE HVHZ PROVISIONS.
- THIS SYSTEM HAS BEEN TESTED PER TAS 201, 202, AND 203 FOR LARGE AND SMALL MISSILE IMPACT RESISTANCE. SHUTTERS ARE NOT REQUIRED.
- DESIGN LOADS MUST BE CALCULATED BY A PROFESSIONAL ENGINEER OR ARCHITECT FOR EACH PROJECT. THE (ASD) DESIGN PRESSURE CANNOT EXCEED THE PRESSURES LISTED IN THE CHART BELOW EACH ELEVATION.
- ANCHORS SHALL BE AS LISTED AND SPACED AS SHOWN ON DETAILS. ANCHOR EMBEDMENT IN BASE MATERIAL SHALL BE BEYOND WALL DRESSING OR STUCCO.
- CODE REQUIREMENTS FOR SAFE GUARDS MUST BE OBSERVED.
- MATERIALS, INCLUDING BUT NOT LIMITED TO STEEL/METAL SCREWS, THAT COME INTO CONTACT WITH DISSIMILAR MATERIALS SHALL BE SEPARATED TO PREVENT GALVANIC REACTIONS PER FBC REQUIREMENTS.
- THE INSTALLATION DETAILS SHOWN IN THIS APPROVAL ARE GENERIC. SITE SPECIFIC DETAILS THAT VARY FROM THE CONDITIONS SHOWN MUST BE APPROVED BY A FLORIDA LICENSED ENGINEER OR ARCHITECT AND THE LOCAL BUILDING OFFICIAL.

DRAWING INDEX

- COVER SHEET
- 2" RAINSCREEN PANEL ELEVATION & SECTIONS
 - 2" WET SEAL PANEL ELEVATION & SECTIONS
 - 4" RAINSCREEN PANEL ELEVATION & SECTIONS
 - 4" WET SEAL PANEL ELEVATION & SECTIONS
- 2" RAINSCREEN SYSTEM DETAILS
 - 2" WET SEAL SYSTEM DETAILS
 - 4" RAINSCREEN SYSTEM DETAILS
 - 4" WET SEAL SYSTEM DETAILS
- EXTRUSION PROFILES

SCOTT WOLTERS
FL PE# 62354


WOLTERS ENGINEERING
(COA# 27194)
15211 97TH ROAD N.
WEST PALM BEACH, FL 33412
PH/FAX: (561) 225-1982

SEAL:


No 62354

STATE OF
FLORIDA
MAY 08 2024




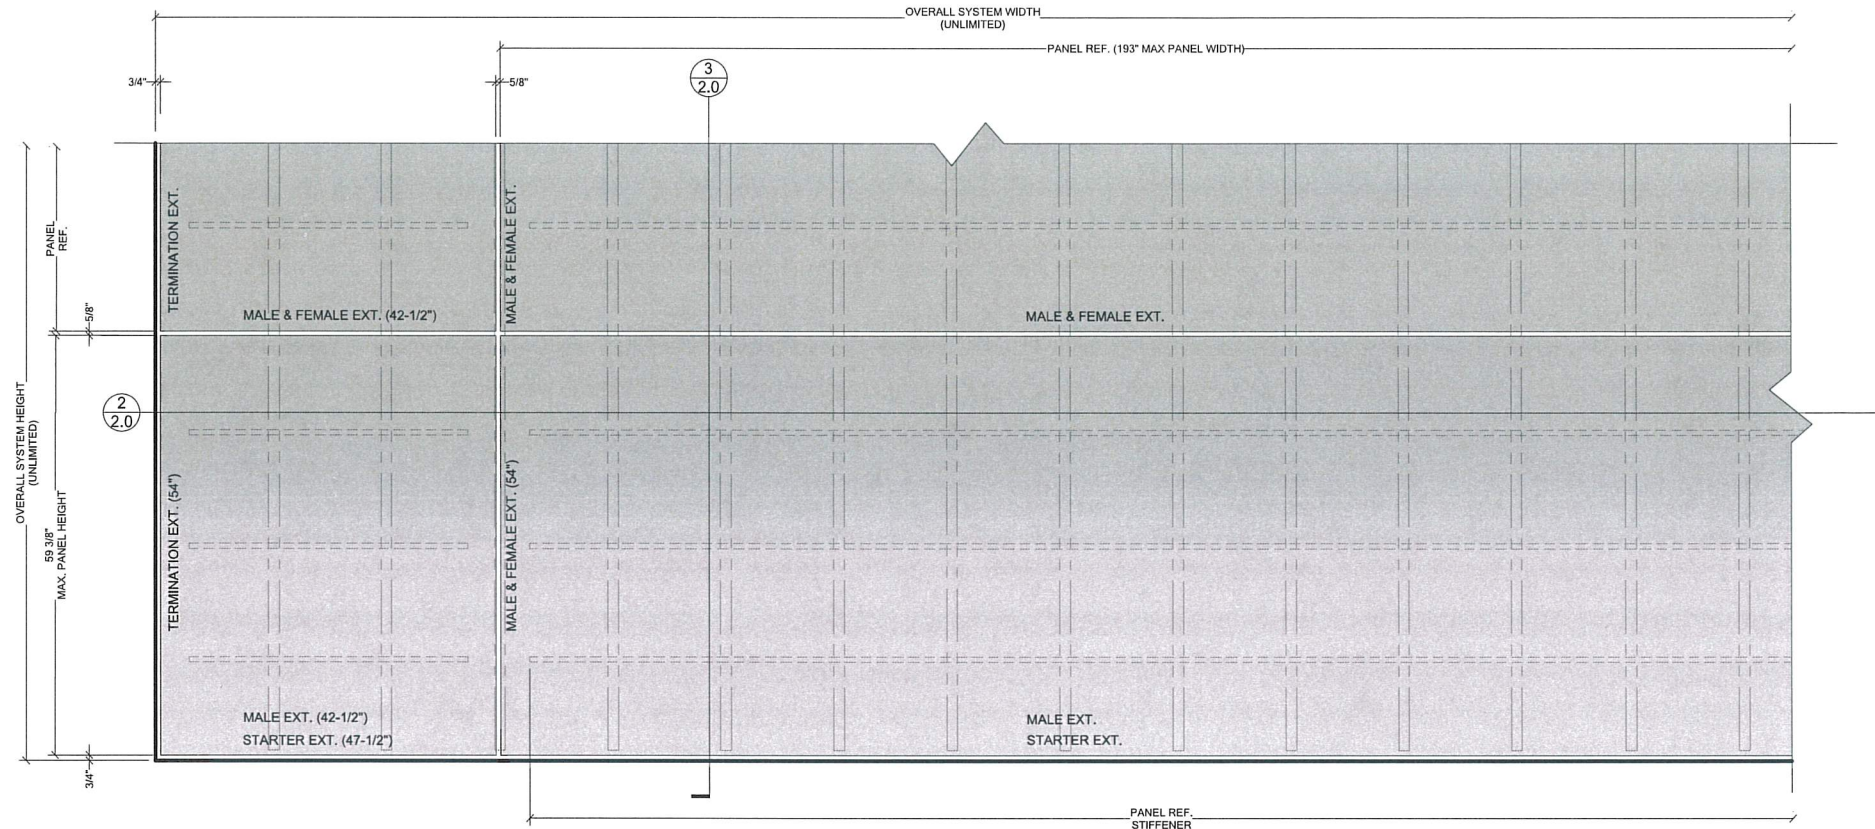

1
2.0
PANELS ELEVATION - RAINSCREEN
REF: NONE
SCALE: 1"=1'-0"

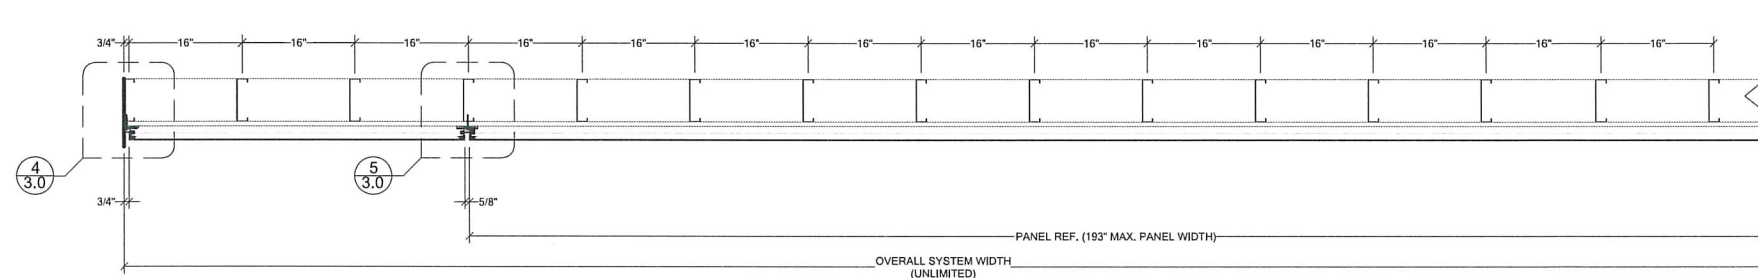

2
2.0
PANELS SECTION - A - RAINSCREEN
REF: NONE
SCALE: 1"=1'-0"

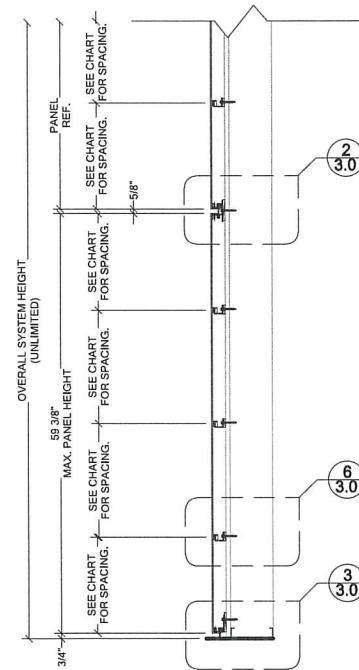

3
2.0
PANELS SECTION - B - RAINSCREEN
REF: NONE
SCALE: 1"=1'-0"

MAXIMUM DESIGN PRESSURE	
RETAINER CLIP SPACING (in.)	MAXIMUM DESIGN PRESSURE (psf.)
30	+/- 75
27	+/- 91
24	+/- 107
21	+/- 123
18	+/- 139
16	+/- 150

SCOTT WOLTERS
FL PE# 62354

WOLTERS ENGINEERING
(COA# 27194)
15211 97TH ROAD N.
WEST PALM BEACH, FL 33412
PH/FAX: (561) 225-1982

SEAL:
STATE OF FLORIDA
PROFESSIONAL ENGINEER
MAY 08 2024

REVISIONS:

SEAL:


PROJECT #: ELREY-HZ
DRAWN BY: PKA
CHECKED BY: YM/MR
DATE: 04.17.24

REYNOBOND 4MM FR COMPOSITE
WALL PANEL WITH ZEUS RAINSCREEN
AND WET-SEAL MOUNTING SYSTEM


ELRO MANUFACTURING
90 SOUTH BRADSHAW RD,
APOPKA, FL 32703

ELEVATION &
SECTIONS


2.0

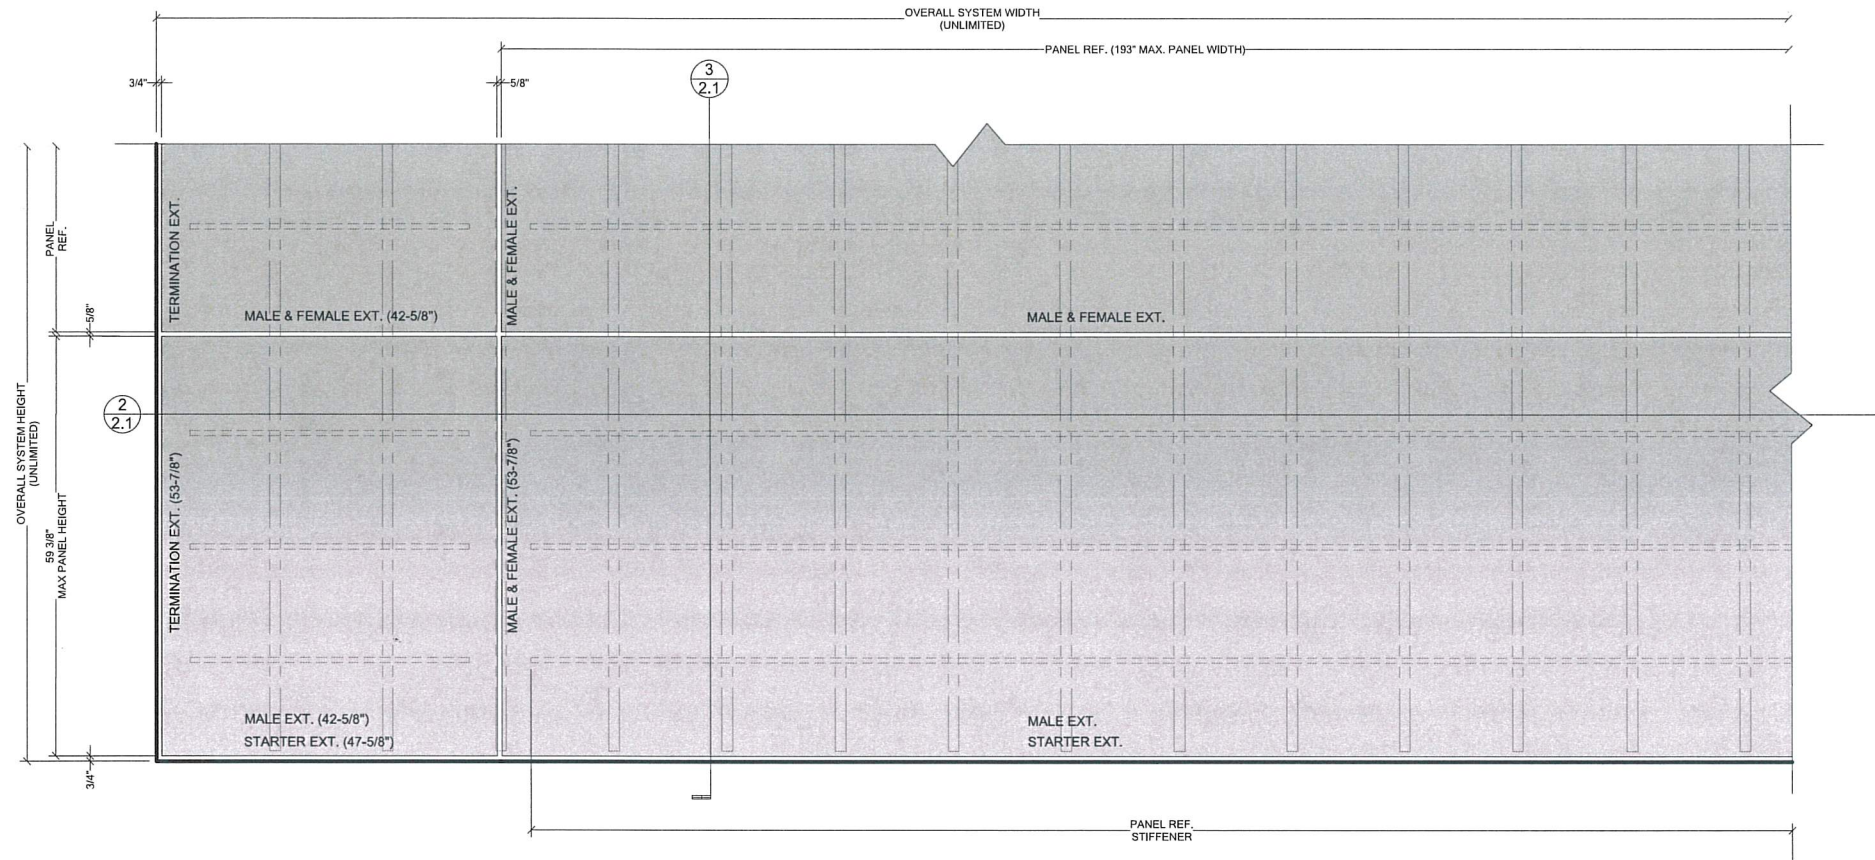

1
2.1
PANELS ELEVATION - WET SEAL
REF: NONE
SCALE: 1"=1'-0"

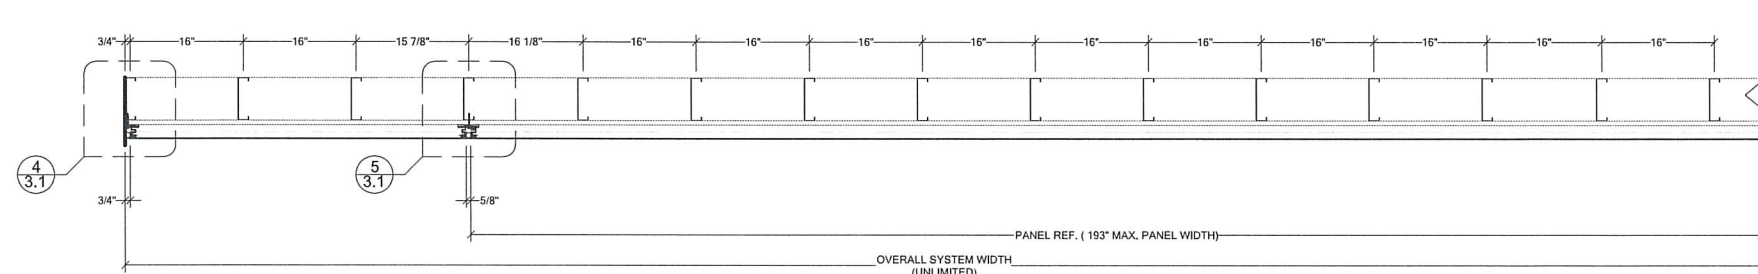

2
2.1
PANELS SECTION - A - WET SEAL
REF: NONE
SCALE: 1"=1'-0"

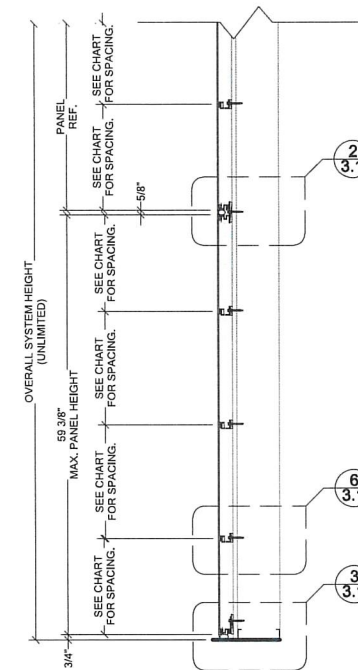

3
2.1
PANELS SECTION - B - WET SEAL
REF: NONE
SCALE: 1"=1'-0"

MAXIMUM DESIGN PRESSURE	
RETAINER CLIP SPACING (in.)	MAXIMUM DESIGN PRESSURE (psf.)
30	+/- 75
27	+/- 91
24	+/- 107
21	+/- 123
18	+/- 139
16	+/- 150


SCOTT WOLTERS
FL PE# 62354

WOLTERS ENGINEERING
(COA# 27194)
15211 97TH ROAD N.
WEST PALM BEACH, FL 33412
PH/FAX: (561) 225-1982

SEAL:
No 62354
MAY 08 2024
STATE OF FLORIDA
PROFESSIONAL ENGINEER

REVISIONS:

SEAL:

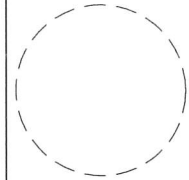

PROJECT #: ELREY-HZ
DRAWN BY: PKA
CHECKED BY: YM/MR
DATE: 04.17.24


REYNOBOND 4MM FR COMPOSITE
WALL PANEL WITH ZEUS RAINSCREEN
AND WET-SEAL MOUNTING SYSTEM

ELRO MANUFACTURING


90 SOUTH BRADSHAW RD,
APOPKA, FL 32703

ELEVATION &
SECTIONS


2.1

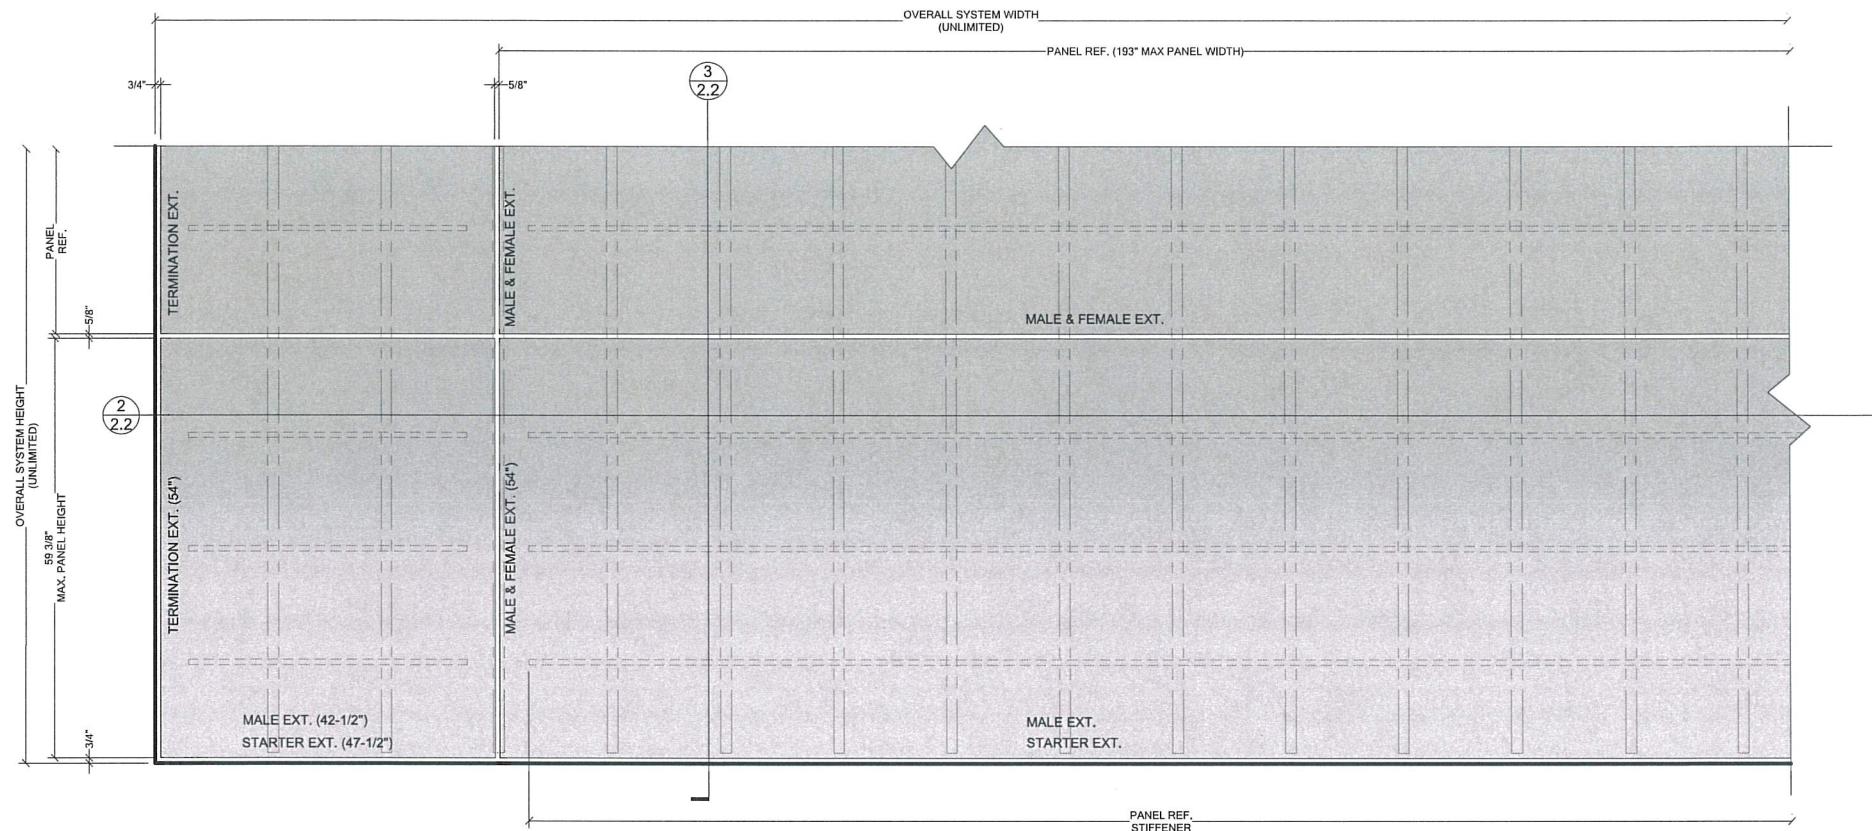

PANELS ELEVATION - RAINSCREEN W. INSULATION AND SUB-FRAMING
 1/2.2 REF: NONE
 SCALE: 1"=1'-0"

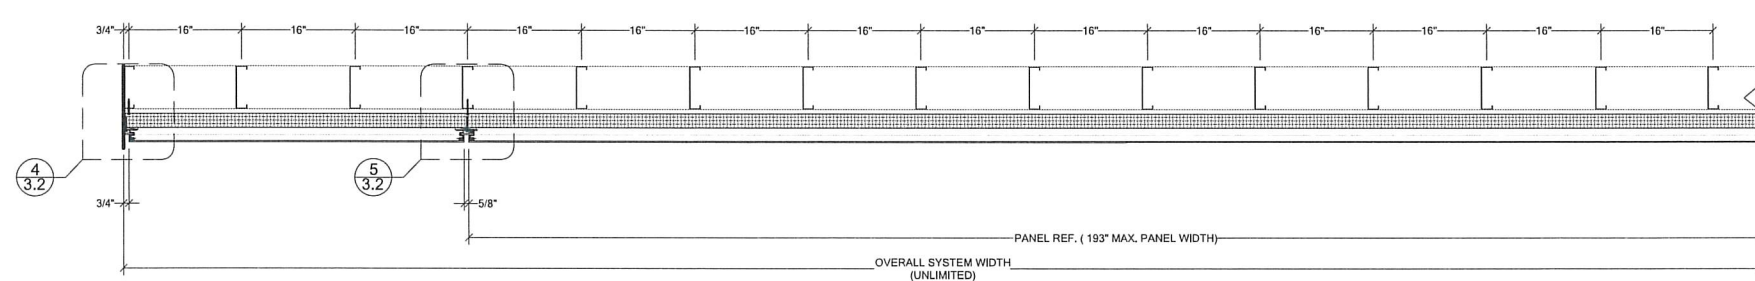

PANELS SECTION -A- RAINSCREEN W. INSULATION AND SUB-FRAMING
 2/2.2 REF: NONE
 SCALE: 1"=1'-0"

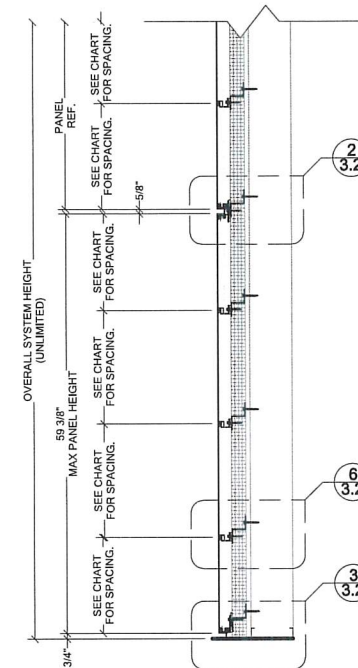

PANELS SECTION -B- RAINSCREEN W. INSULATION AND SUB-FRAMING
 3/2.2 REF: NONE
 SCALE: 1"=1'-0"

MAXIMUM DESIGN PRESSURE	
RETAINER CLIP SPACING (in.)	MAXIMUM DESIGN PRESSURE (psf.)
30	+/- 75
27	+/- 91
24	+/- 107
21	+/- 123
18	+/- 139
16	+/- 150

SCOTT WOLTERS
 FL PE# 62354

WOLTERS ENGINEERING
 (COA# 27194)
 15211 97TH ROAD N.
 WEST PALM BEACH, FL 33412
 PH/FAX: (561) 225-1982

SEAL: No 62354

MAY 08 2024

REVISIONS:

SEAL:

PROJECT #: ELREY-HZ
 DRAWN BY: PKA
 CHECKED BY: YM/MR
 DATE: 04.17.24


REYNOBOND 4MM FR COMPOSITE
 WALL PANEL WITH ZEUS RAINSCREEN
 AND WET-SEAL MOUNTING SYSTEM

ELRO MANUFACTURING

90 SOUTH BRADSHAW RD.
 APOPKA, FL 32703


ELEVATION

2.2

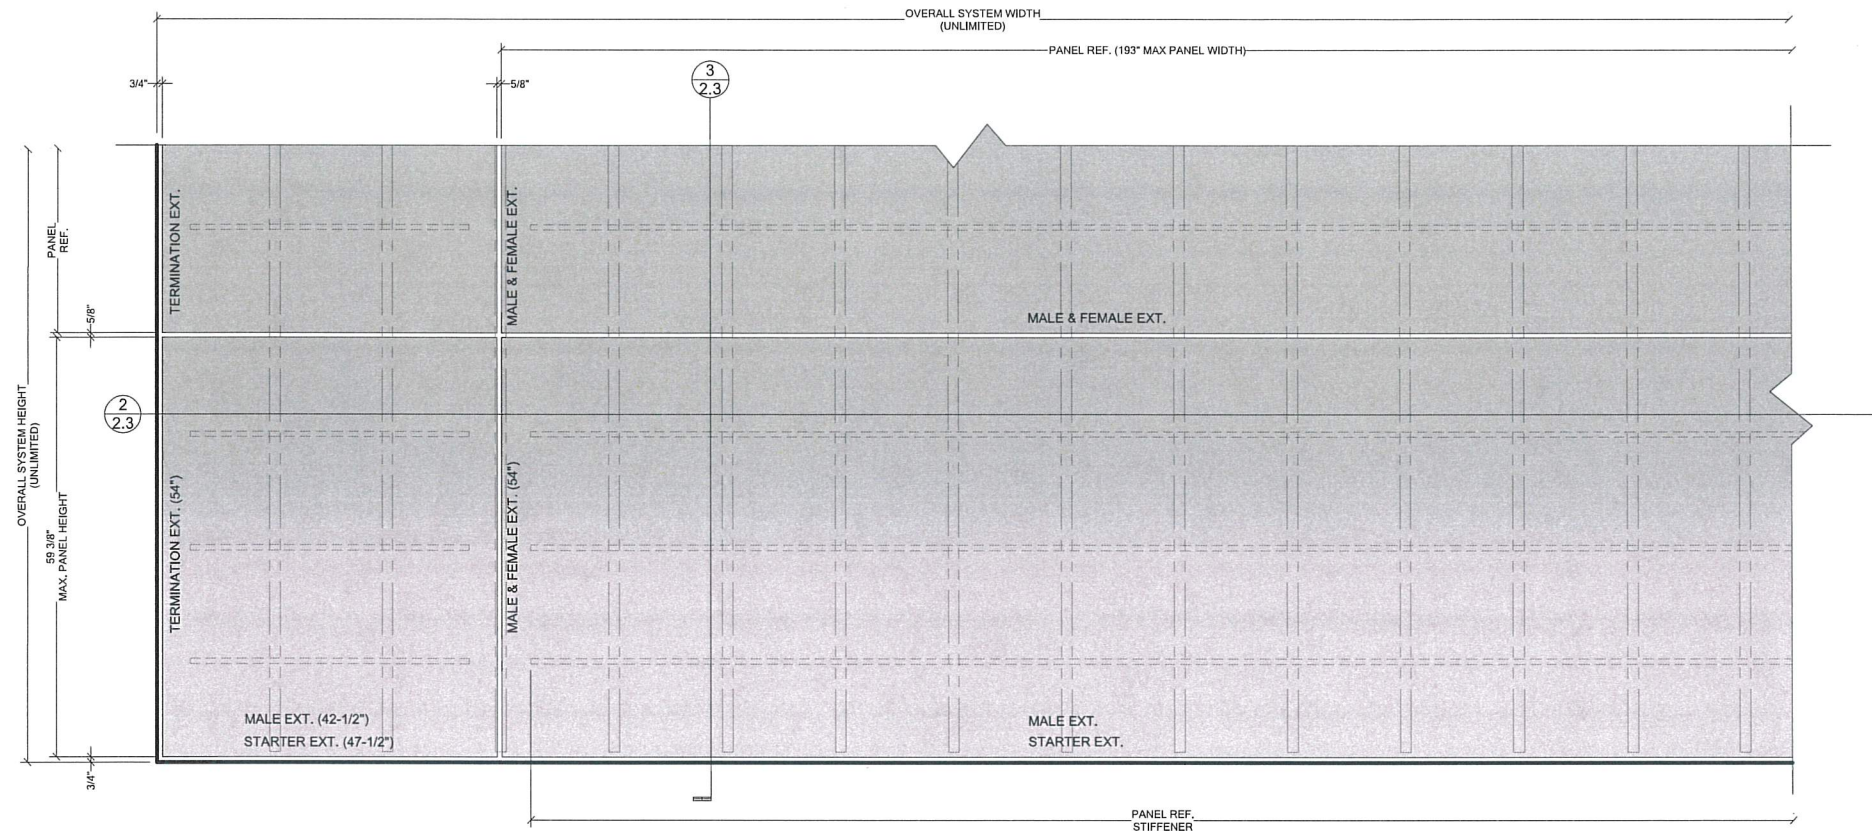


PANELS ELEVATION - WET SEAL W.
INSULATION AND SUB-FRAMING

1
2.3
REF: NONE
SCALE: 1"=1'-0"

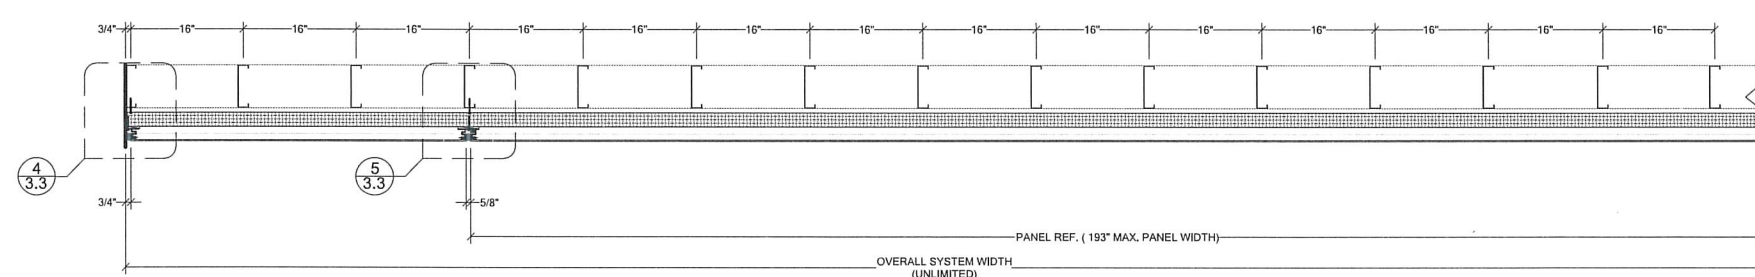

PANELS SECTION -A- WET SEAL W.
INSULATION AND SUB-FRAMING

2
2.3
REF: NONE
SCALE: 1"=1'-0"

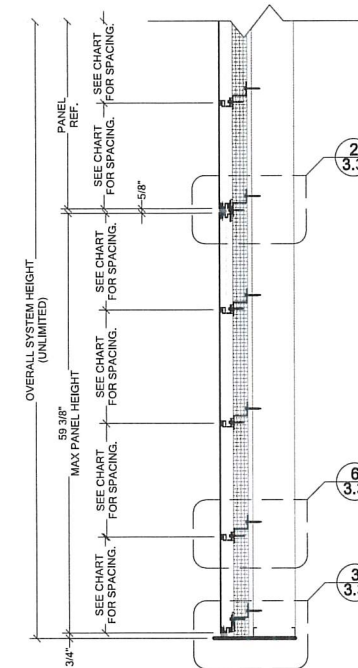


PANELS SECTION -B- WET SEAL W.
INSULATION AND SUB-FRAMING

3
2.3
REF: NONE
SCALE: 1"=1'-0"

MAXIMUM DESIGN PRESSURE	
RETAINER CLIP SPACING (in.)	MAXIMUM DESIGN PRESSURE (psf.)
30	+/- 75
27	+/- 91
24	+/- 107
21	+/- 123
18	+/- 139
16	+/- 150


SCOTT WOLTERS
FL PE# 62354

WOLTERS ENGINEERING
(COA# 27194)
15211 97TH ROAD N.
WEST PALM BEACH, FL 33412
PH/FAX: (561) 225-1982

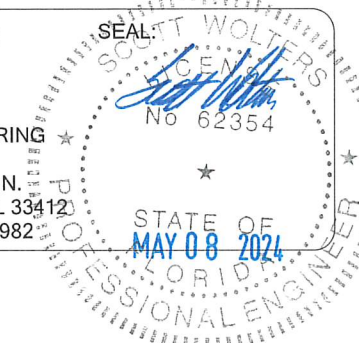

REVISIONS:

SEAL:

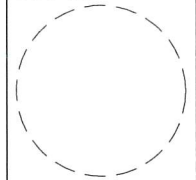

PROJECT #: ELREY-HZ
DRAWN BY: PKA
CHECKED BY: YM/MR
DATE: 04.17.24


REYNOBOND 4MM FR COMPOSITE
WALL PANEL WITH ZEUS RAINSCREEN
AND WET-SEAL MOUNTING SYSTEM

ELRO MANUFACTURING
90 SOUTH BRADSHAW RD.
APOPKA, FL 32703


ELEVATION

2.3


RAINSCREEN DETAILS

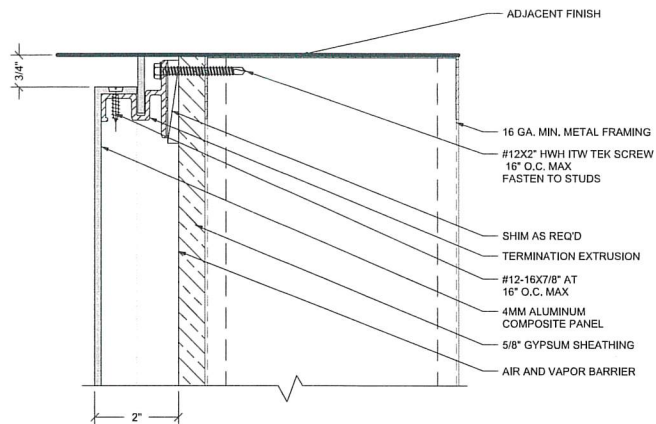


1 HEAD TERMINATION
REF: NONE
SCALE: 6"=1'-0"

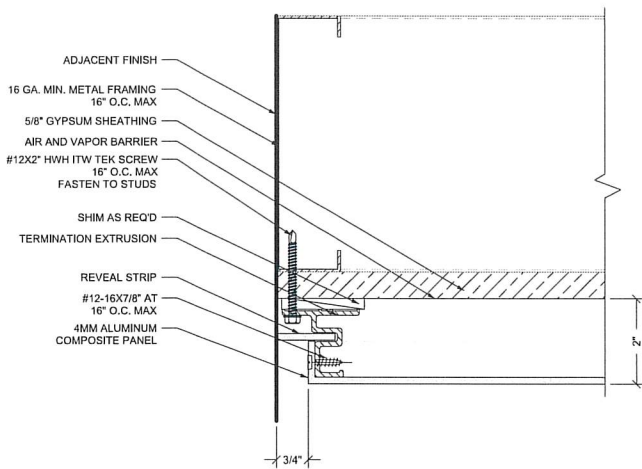


4 JAMB TERMINATION
REF: NONE
SCALE: 6"=1'-0"

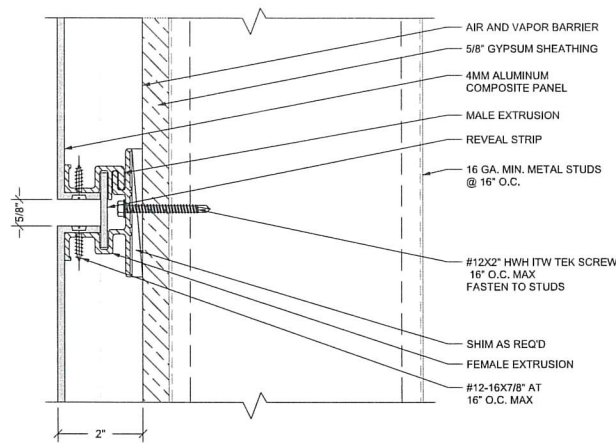


2 TYP. HORIZONTAL JOINT
REF: NONE
SCALE: 6"=1'-0"

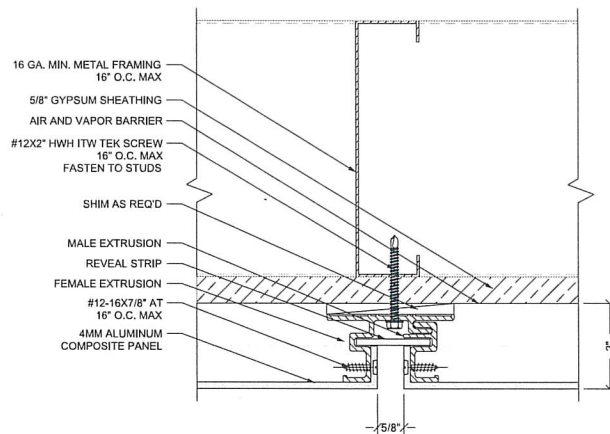

5 TYP. VERTICAL JOINT
REF: NONE
SCALE: 6"=1'-0"

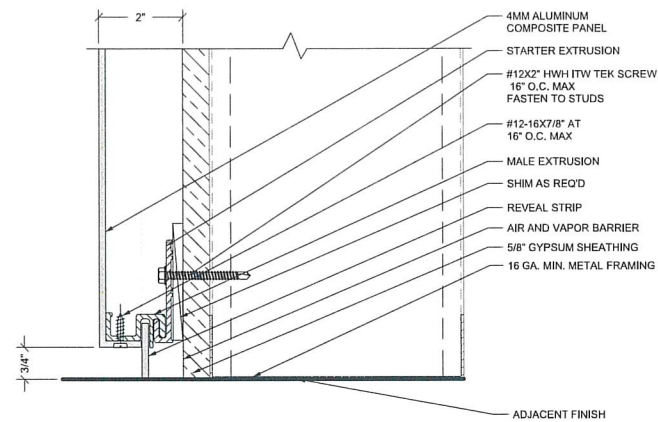

3 TYP. BASE TERMINATION
REF: NONE
SCALE: 6"=1'-0"

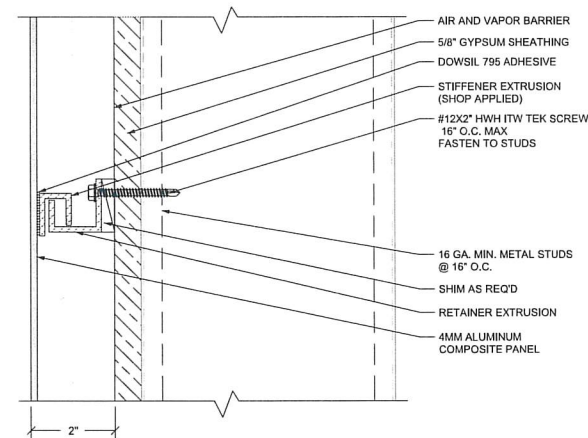

6 STIFFENER/RETAINER DETAIL
REF: NONE
SCALE: 6"=1'-0"

REVISIONS:

SEAL:

PROJECT #: ELREY-HZ
DRAWN BY: PKA
CHECKED BY: YM/MR
DATE: 04.17.24

REYNOBOND 4MM FR COMPOSITE
WALL PANEL WITH ZEUS RAINSCREEN
AND WET-SEAL MOUNTING SYSTEM

ELRO MANUFACTURING

90 SOUTH BRADSHAW RD.,
APOPKA, FL 32703

DETAILS

3.0

SCOTT WOLTERS
FL PE# 62354


WOLTERS ENGINEERING
(COA# 27194)
15211 97TH ROAD N.
WEST PALM BEACH, FL 33412
PH/FAX: (561) 225-1982

SEAL:


NO 62354

STATE OF
MAY 08 2024


WET SEAL DETAILS

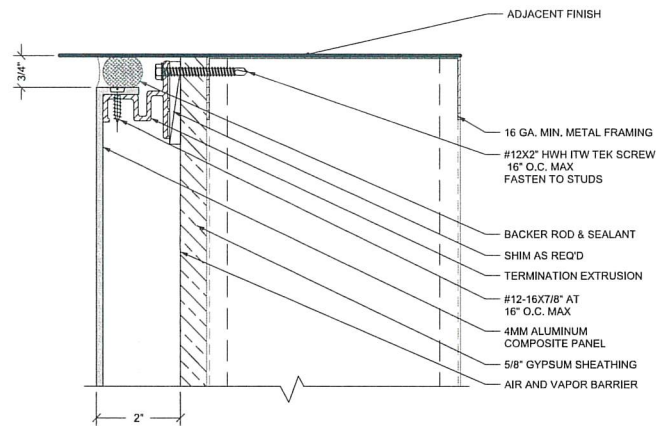


1
3.1 HEAD TERMINATION
REF: NONE
SCALE: 6"=1'-0"

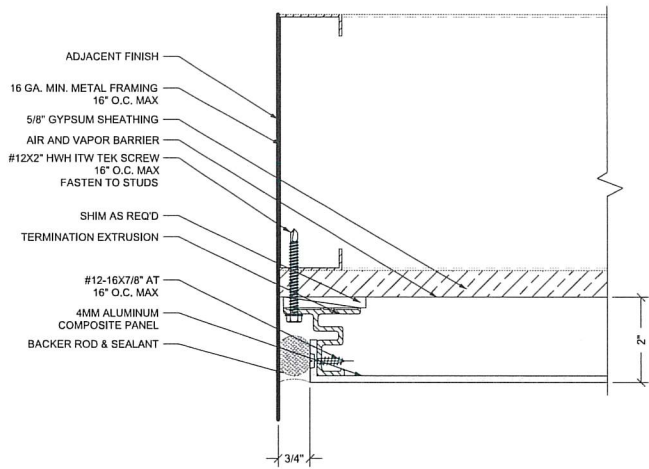


4
3.1 JAMB TERMINATION
REF: NONE
SCALE: 6"=1'-0"

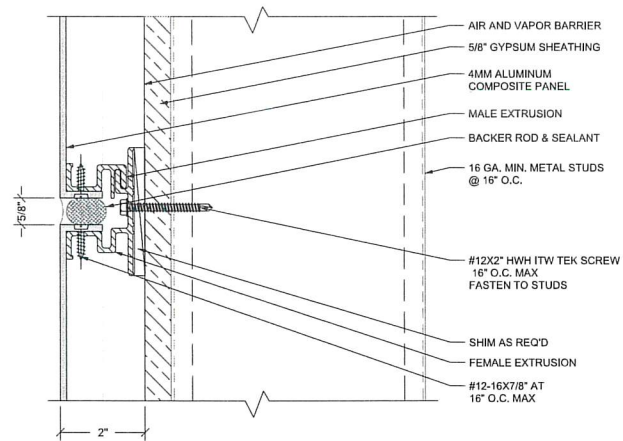


2
3.1 TYP. HORIZONTAL JOINT
REF: NONE
SCALE: 6"=1'-0"

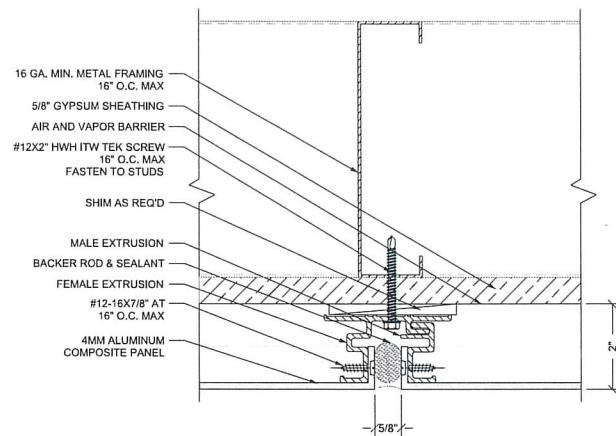

5
3.1 TYP. VERTICAL JOINT
REF: NONE
SCALE: 6"=1'-0"

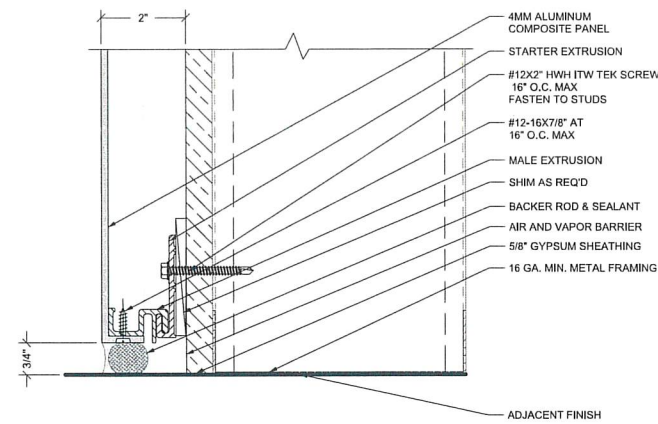

3
3.1 TYP. BASE TERMINATION
REF: NONE
SCALE: 6"=1'-0"

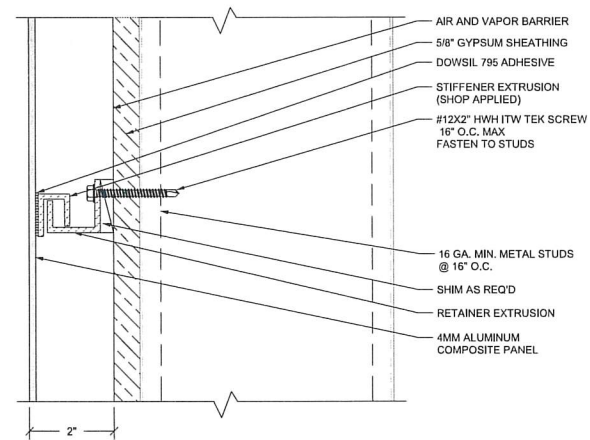

6
3.1 STIFFENER/RETAINER DETAIL
REF: NONE
SCALE: 6"=1'-0"

REVISIONS:

SEAL:

PROJECT #: ELREY-HZ
DRAWN BY: PKA
CHECKED BY: YM/MR
DATE: 04.17.24

REYNOBOND 4MM FR COMPOSITE
WALL PANEL WITH ZEUS RAINSCREEN
AND WET-SEAL MOUNTING SYSTEM

ELRO MANUFACTURING
90 SOUTH BRADSHAW RD.,
APOPKA, FL 32703

DETAILS

3.1


SCOTT WOLTERS
FL PE# 62354

WOLTERS ENGINEERING
(COA# 27194)
15211 97TH ROAD N
WEST PALM BEACH, FL 33412
PH/FAX: (561) 225-1982


SEAL: SCOTT WOLTERS
NO 62354

STATE OF
MAY 08 2024


RAINSCREEN DETAILS WITH
INSULATION AND SUB-FRAMING

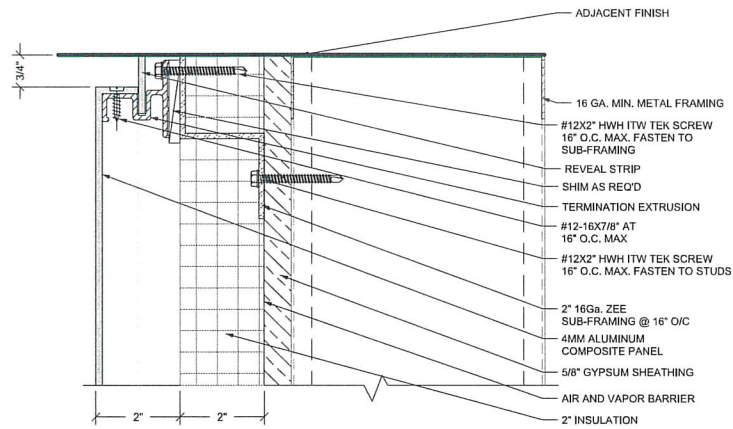


1 HEAD TERMINATION
3.2 REF: NONE
SCALE: 6"=1'-0"

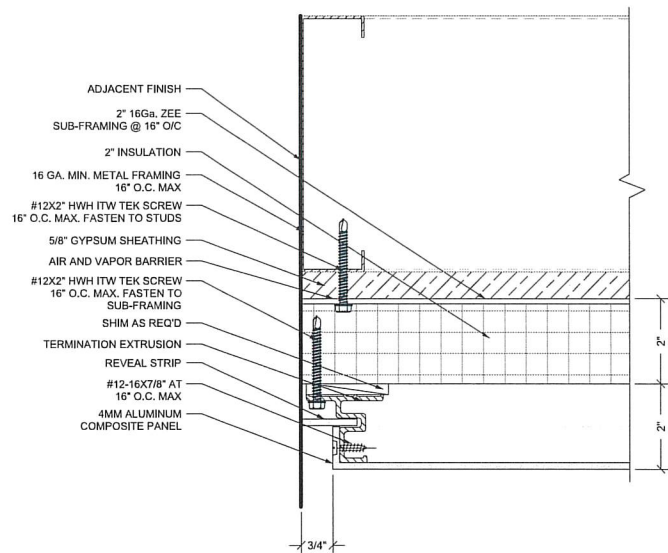


4 JAMB TERMINATION
3.2 REF: NONE
SCALE: 6"=1'-0"

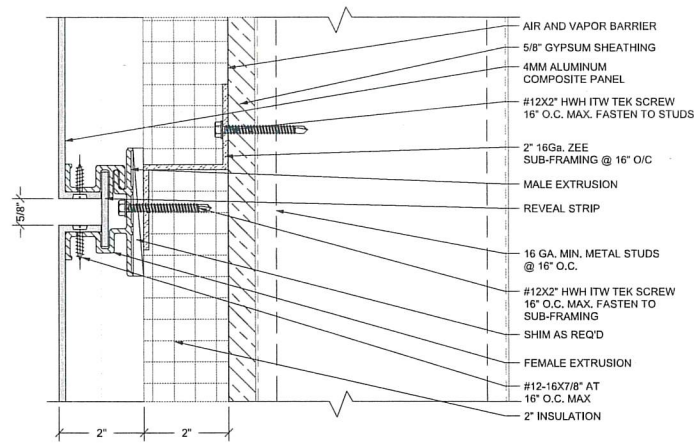


2 TYP. HORIZONTAL JOINT
3.2 REF: NONE
SCALE: 6"=1'-0"

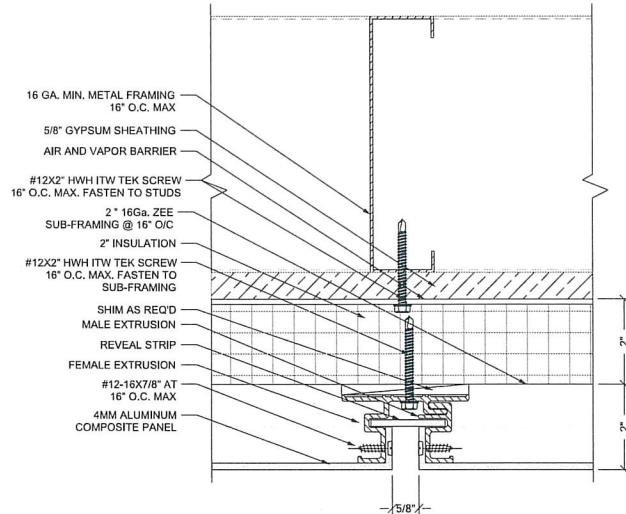

5 TYP. VERTICAL JOINT
3.2 REF: NONE
SCALE: 6"=1'-0"

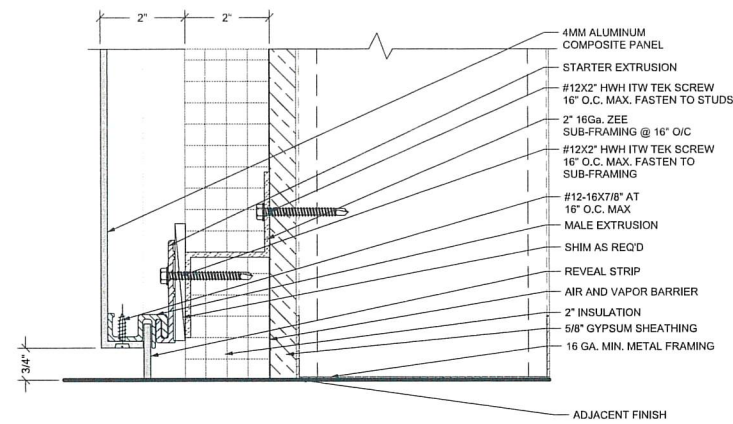


3 TYP. BASE TERMINATION
3.2 REF: NONE
SCALE: 6"=1'-0"

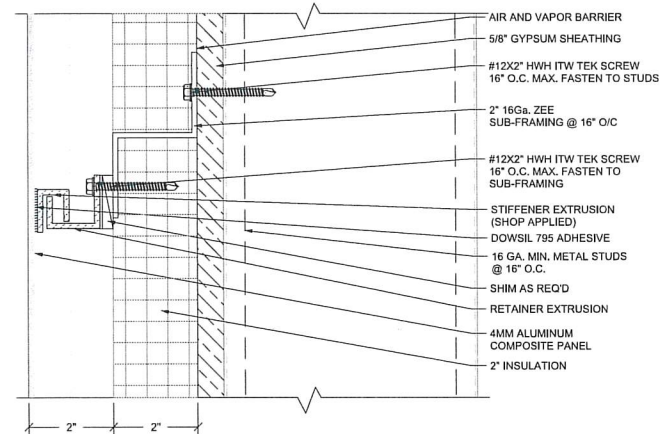

6 STIFFENER/RETAINER DETAIL
3.2 REF: NONE
SCALE: 6"=1'-0"

REVISIONS:

SEAL:

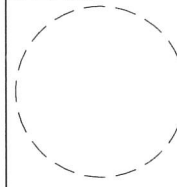

PROJECT #: ELREY-HZ
DRAWN BY: PKA
CHECKED BY: YM/MR
DATE: 04.17.24

REYNOBOND 4MM FR COMPOSITE
WALL PANEL WITH ZEUS RAINSCREEN
AND WET-SEAL MOUNTING SYSTEM

ELRO MANUFACTURING

90 SOUTH BRADSHAW RD.,
APOPKA, FL 32703

DETAILS

3.2


SCOTT WOLTERS
FL PE# 62354

WOLTERS ENGINEERING
(COA# 27194)
15211 97TH ROAD N.
WEST PALM BEACH, FL 33412
PH/FAX: (561) 225-1982


SEAL:
No 62354

STATE OF
MAY 08 2024


WET SEAL DETAILS WITH
INSULATION AND SUB-FRAMING

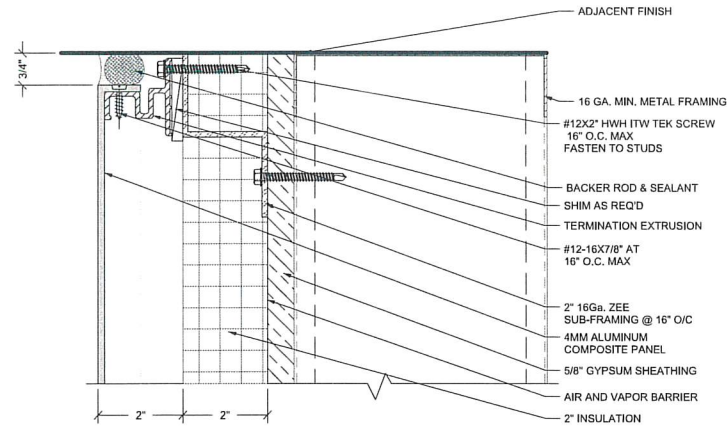


1 HEAD TERMINATION
3.3 REF: NONE
SCALE: 6"=1'-0"

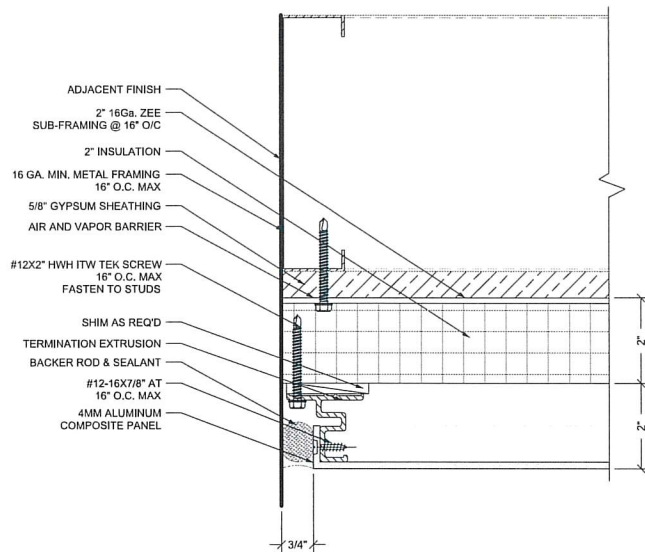


4 JAMB TERMINATION
3.2 REF: NONE
SCALE: 6"=1'-0"

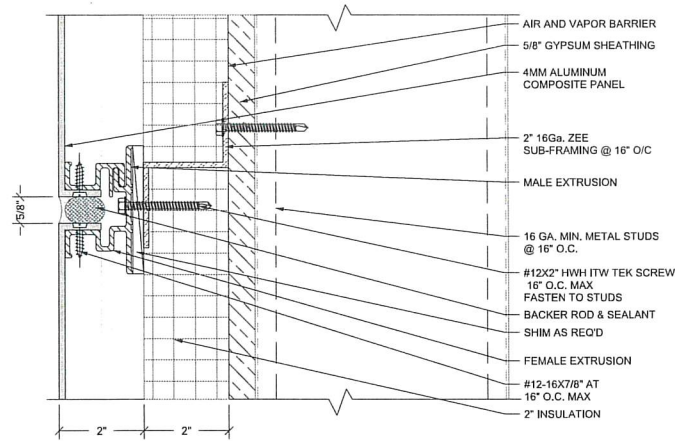


2 TYP. HORIZONTAL JOINT
3.3 REF: NONE
SCALE: 6"=1'-0"

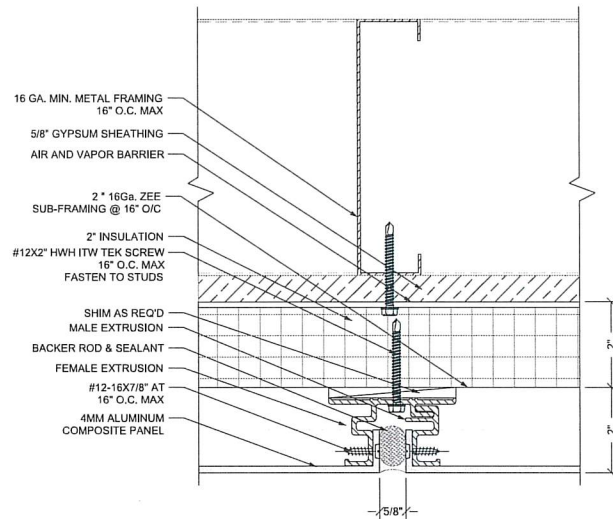

5 TYP. VERTICAL JOINT
3.3 REF: NONE
SCALE: 6"=1'-0"

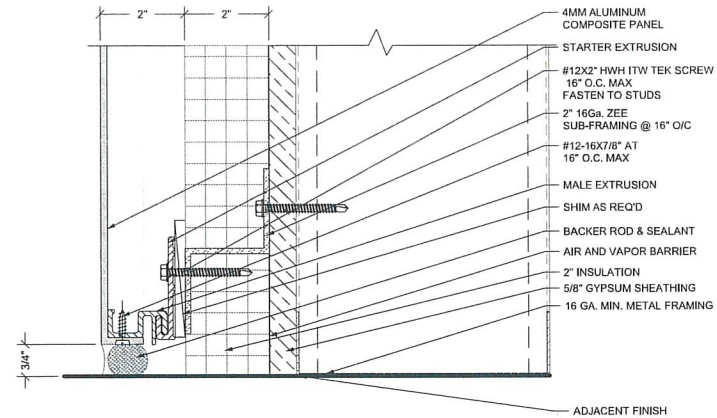

3 TYP. BASE TERMINATION
3.3 REF: NONE
SCALE: 6"=1'-0"

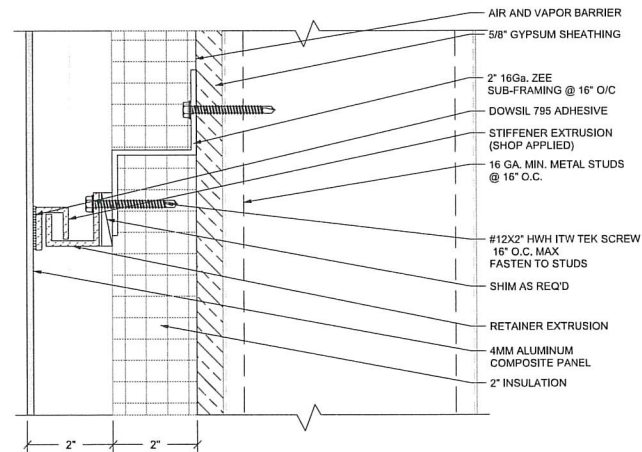

6 STIFFENER/RETAINER DETAIL
3.3 REF: NONE
SCALE: 6"=1'-0"

REVISIONS:

SEAL:

PROJECT #: ELREY-HZ
DRAWN BY: PKA
CHECKED BY: YM/MR
DATE: 04.17.24

REYNOBOND 4MM FR COMPOSITE
WALL PANEL WITH ZEUS RAINSCREEN
AND WET-SEAL MOUNTING SYSTEM

ELRO MANUFACTURING

90 SOUTH BRADSHAW RD.,
APOPKA, FL 32703

DETAILS

3.3

SCOTT WOLTERS
FL PE# 62354


WOLTERS ENGINEERING
(COA# 27194)
15211 97TH ROAD N.
WEST PALM BEACH, FL 33412
PH/FAX: (561) 225-1982

SEAL:


No 62354

STATE OF
MAY 08 2024
PROFESSIONAL ENGINEER


EXTRUSION PROFILES

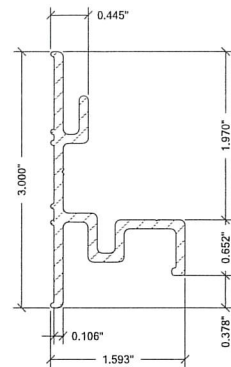


FEMALE EXTRUSION
6063-T6
(MILL FINISH ALUMINUM)

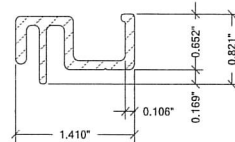


MALE EXTRUSION
6063-T6
(MILL FINISH ALUMINUM)

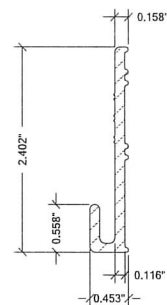


STARTER EXTRUSION
6063-T6
(MILL FINISH ALUMINUM)

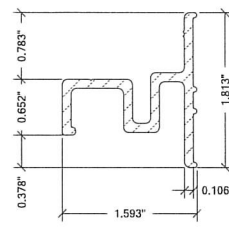

TERMINATION EXTRUSION
6063-T6
(MILL FINISH ALUMINUM)

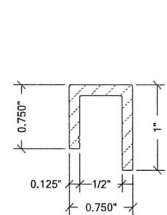


STIFFENER EXTRUSION
6063-T6
(MILL FINISH ALUMINUM)

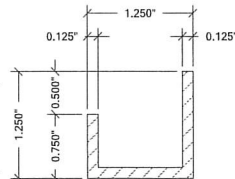

RETAINER EXTRUSION
6063-T6
(MILL FINISH ALUMINUM)

SCOTT WOLTERS
FL PE# 62354

WOLTERS ENGINEERING
(COA# 27194)
15211 97TH ROAD N.
WEST PALM BEACH, FL 33412
PH/FAX: (561) 225-1982

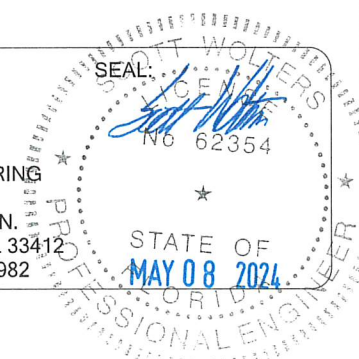

ELRO MANUFACTURING
90 SOUTH BRADSHAW RD,
APOPKA, FL 32703

EXTRUSION
PROFILES

3.4

REVISIONS:

SEAL:

PROJECT #: ELREY-HZ
DRAWN BY: PKA
CHECKED BY: YM/MR
DATE: 04.17.24

REYNOBOND 4MM FR COMPOSITE
WALL PANEL WITH ZEUS RAINSCREEN
AND WET-SEAL MOUNTING SYSTEM