





2787 N AIRPORT ROAD #410
FORT MYERS, FL 33907
PH: (239) 340-1229


TITLE: GLAZED DOORS (HVHZ) (IMPACT)
HORIZONTAL SECTIONS
PREPARED BY: BUILDING DROPS, INC.
1900 NE MIAMI COURT, SUITE 2-15
MIAMI, FL 33132
PH: (954) 399-8478
FAX: (954) 744-4738
WEB: www.buildingdrops.com

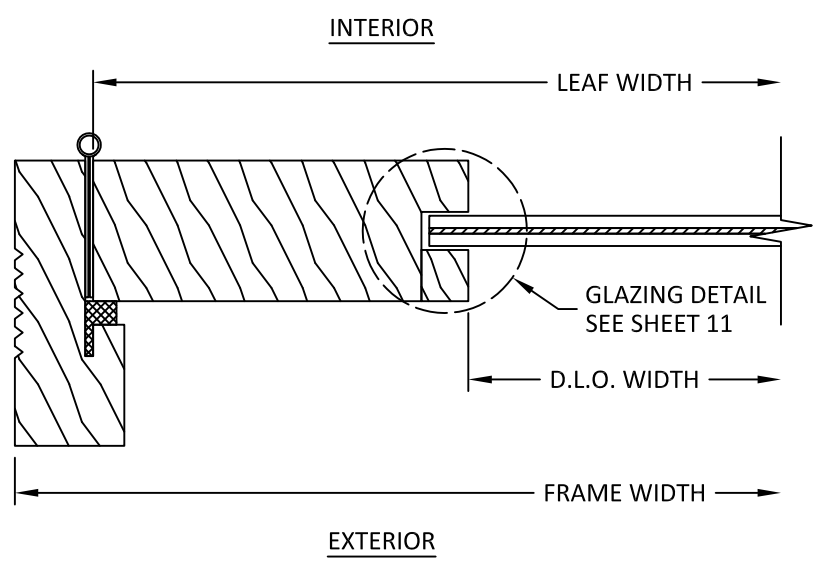


J
14 HORIZONTAL SECTION
INSWING DOOR JAMB

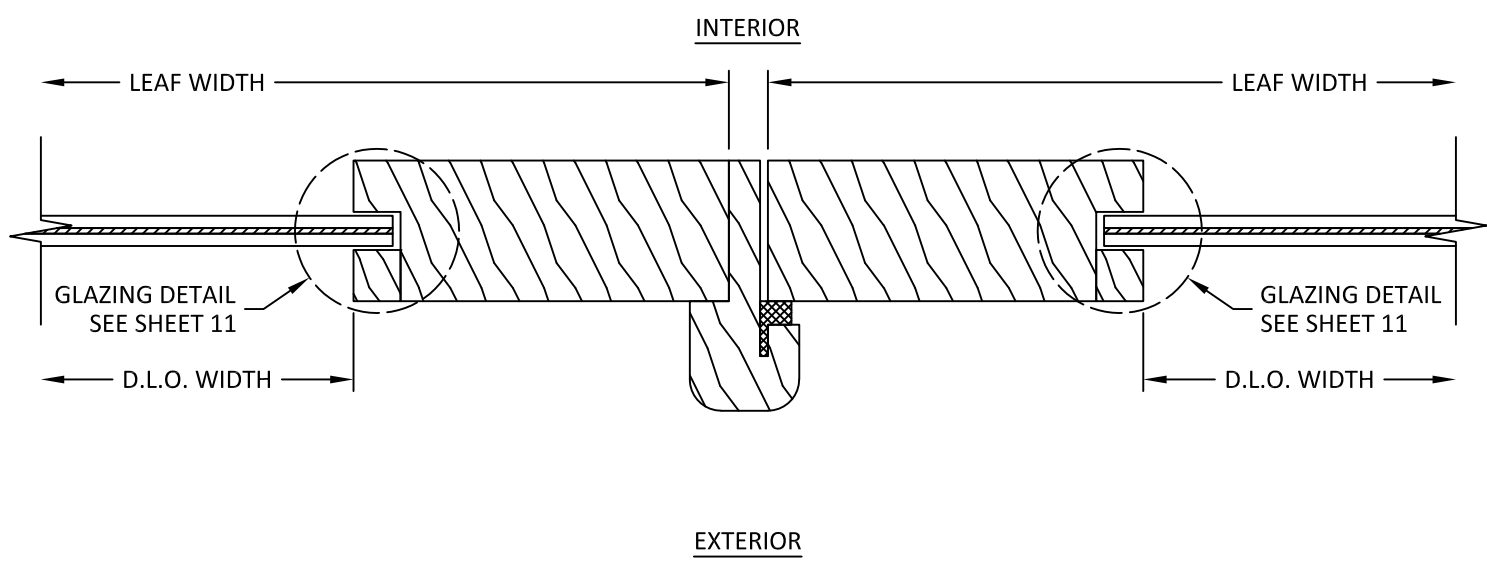

K
14 HORIZONTAL SECTION
INSWING DOOR ASTRAGAL

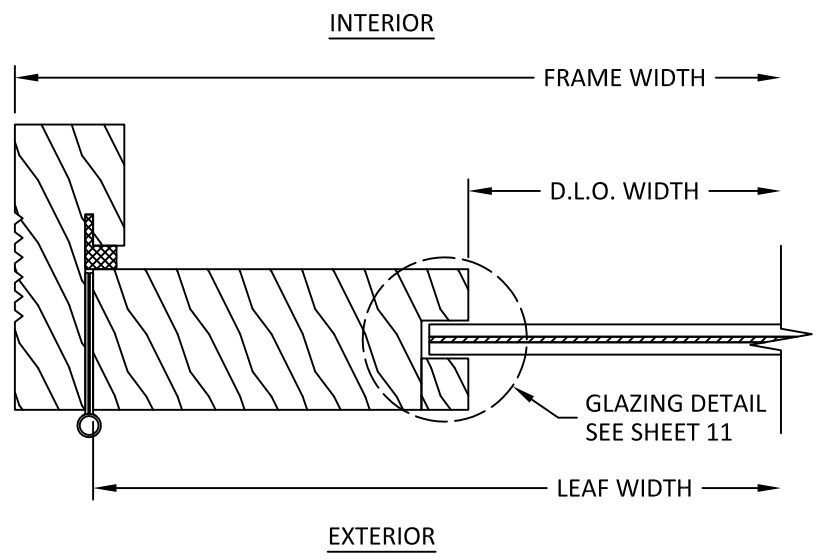


L
14 HORIZONTAL SECTION
OUTSWING DOOR JAMB

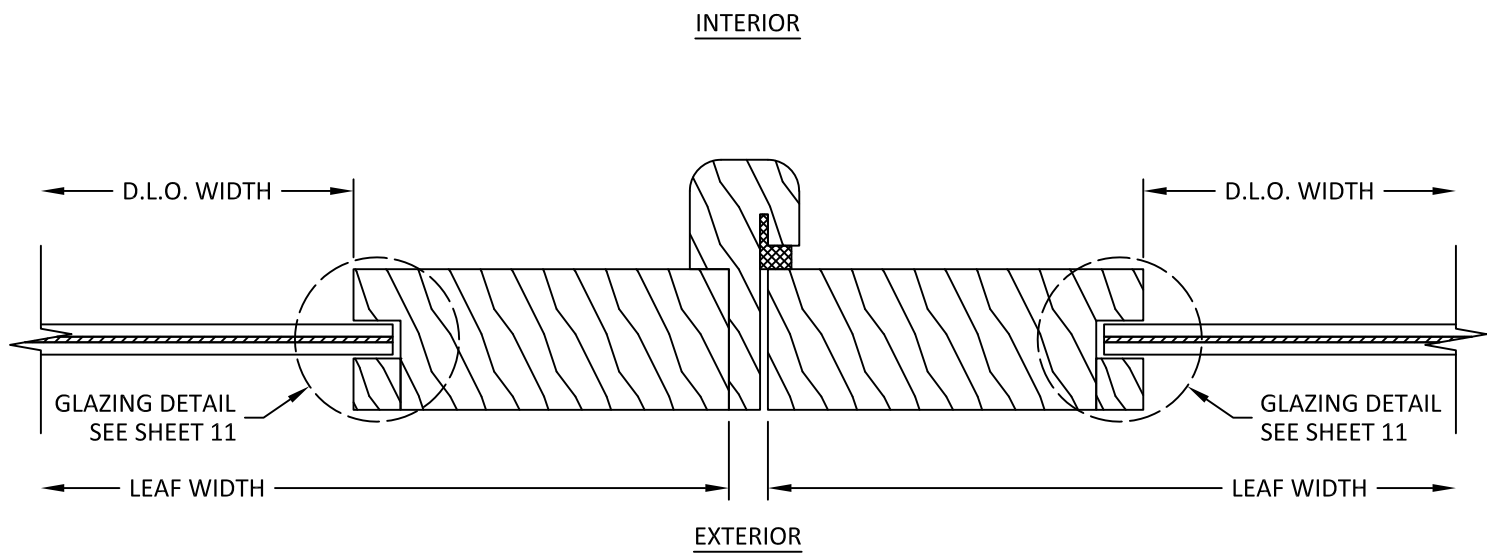

M
14 HORIZONTAL SECTION
OUTSWING DOOR ASTRAGAL

REMARKS	BY	DATE

THE INSTALLATION DETAILS DESCRIBED HEREIN ARE GENERIC AND MAY NOT REFLECT ACTUAL CONDITIONS FOR A SPECIFIC SITE. IF SITE CONDITIONS CAUSE INSTALLATION TO DEVIATE FROM THE REQUIREMENTS DETAILED HEREIN, A LICENSED ENGINEER OR ARCHITECT SHALL PREPARE SITE SPECIFIC DOCUMENTS FOR USE WITH THIS DOCUMENT.

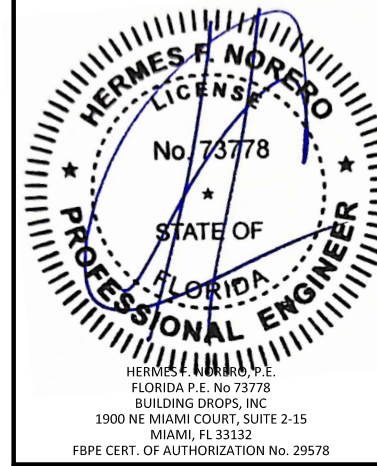

FL #: **FL47209**

DATE: **12.19.2024**

DWG. BY: **MS** CHK. BY: **HFN**

SCALE: **NTS**

DWG. #: **UCD004**

SHEET: **14**
OF 16

