


1 FURNITURE PLAN - LEVEL 01
SCALE: 1/4" = 1'-0"

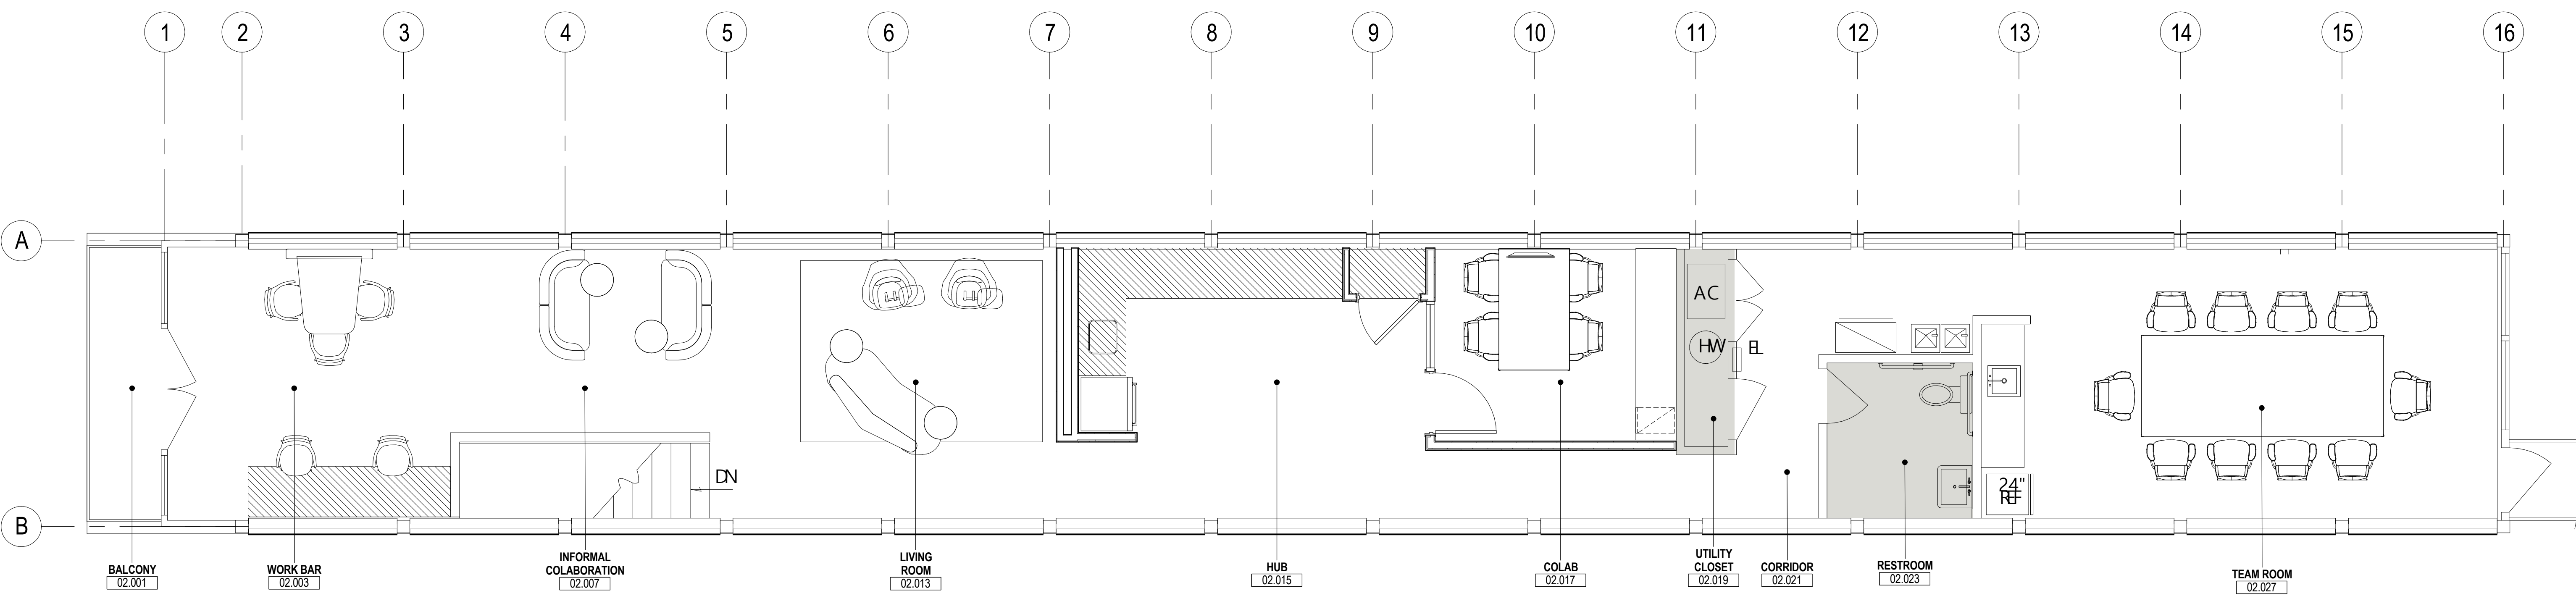

2 FURNITURE PLAN - LEVEL 02
SCALE: 1/4" = 1'-0"