

LE PAIN QUOTIDIEN
 50 BROAD ST.
 NEW YORK, NY 10004


Client
THESE DRAWINGS AND SPECIFICATIONS ARE THE CONFIDENTIAL AND PROPRIETARY PROPERTY OF DXU LLC AND SHALL NOT BE COPIED OR REPRODUCED WITHOUT WRITTEN AUTHORIZATION.

LE PAIN QUOTIDIEN
 3425 MAIN HIGHWAY
 COCONUT GROVE, FL 33133

Project



Architect of Record

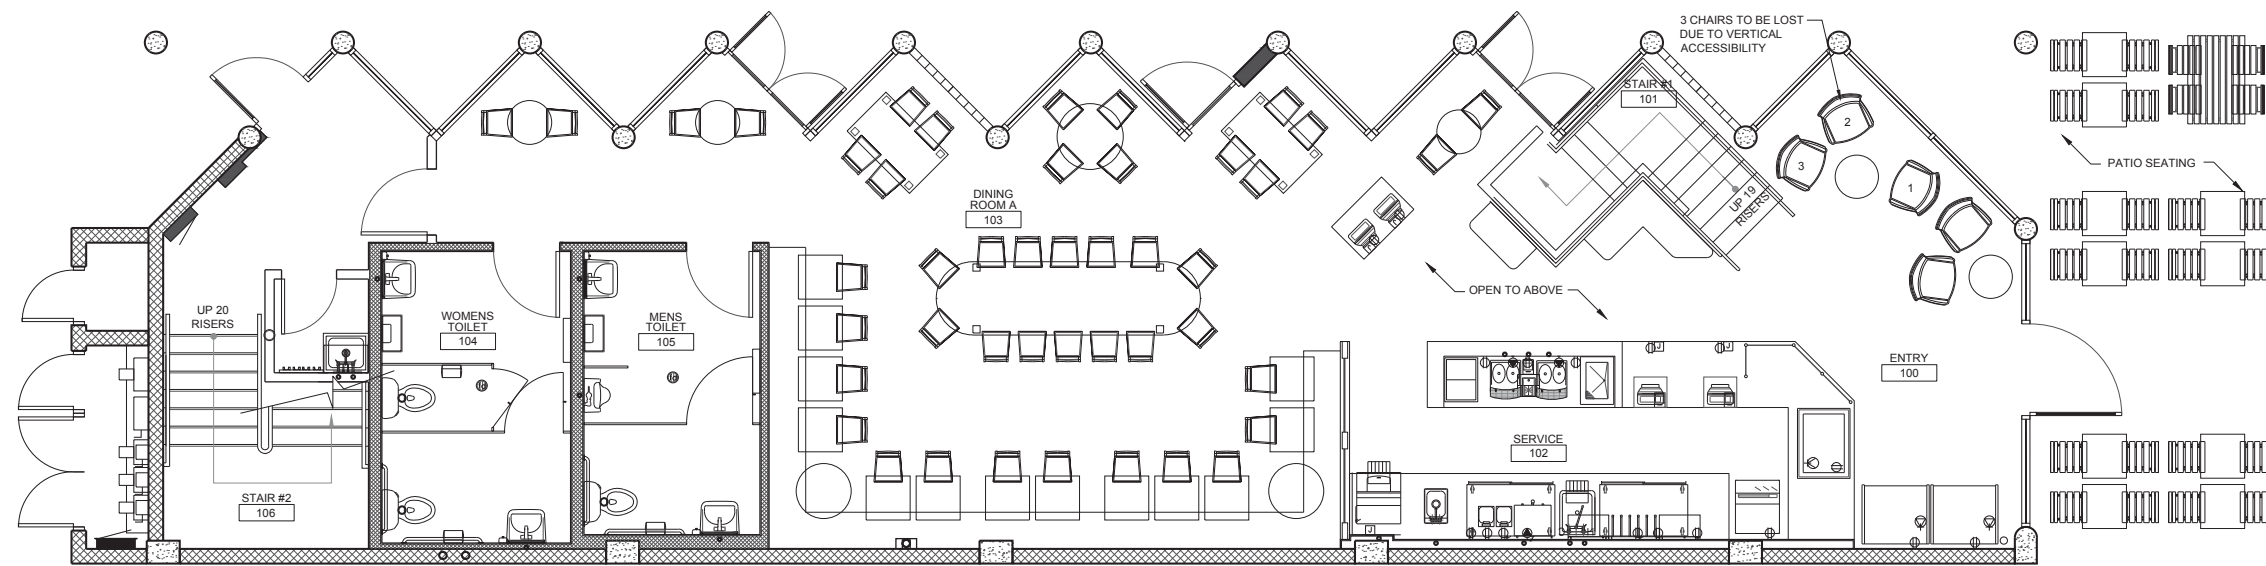

Consultant

No.	Issue	Date
6	ACCESSIBILITY WAIVER REQUEST	04-20-2017
5	CITY REVISIONS	04-03-2017
4	FIRE COMMENTS	03-13-2017
3	DBPR REVISIONS	02-02-2017
2	CITY REVISIONS	02-02-2017
1	DERM REVIEW REVISIONS	01-20-2017
	BID SET	10-19-2016
	PERMIT SET	10-10-2016

Seal

PERMIT/BID

Store Number 16-147

Approved

Title

FIRST FLOOR PLAN

Sheet

SK-1

1 FIRST FLOOR PLAN
1/4"=1'-0"

LE PAIN QUOTIDIEN
50 BROAD ST.
NEW YORK, NY 10004

Client
THESE DRAWINGS AND SPECIFICATIONS ARE THE CONFIDENTIAL AND PROPRIETARY PROPERTY OF DXU LLC AND SHALL NOT BE COPIED OR REPRODUCED WITHOUT WRITTEN AUTHORIZATION.

LE PAIN QUOTIDIEN
3425 MAIN HIGHWAY
COCONUT GROVE, FL 33133

Project



Architect of Record

Consultant

No.	Issue	Date
6	ACCESSIBILITY WAIVER REQUEST	04-20-2017
5	CITY REVISIONS	04-03-2017
4	FIRE COMMENTS	03-13-2017
3	DBPR REVISIONS	02-02-2017
2	CITY REVISIONS	02-02-2017
1	DERM REVIEW REVISIONS	01-20-2017
	BID SET	10-19-2016
	PERMIT SET	10-10-2016

Seal

PERMIT/BID

Store Number 16-147

Approved

Title

SECOND FLOOR PLAN

Sheet

SK-2



1 SECOND FLOOR PLAN
1/4"=1'-0"