

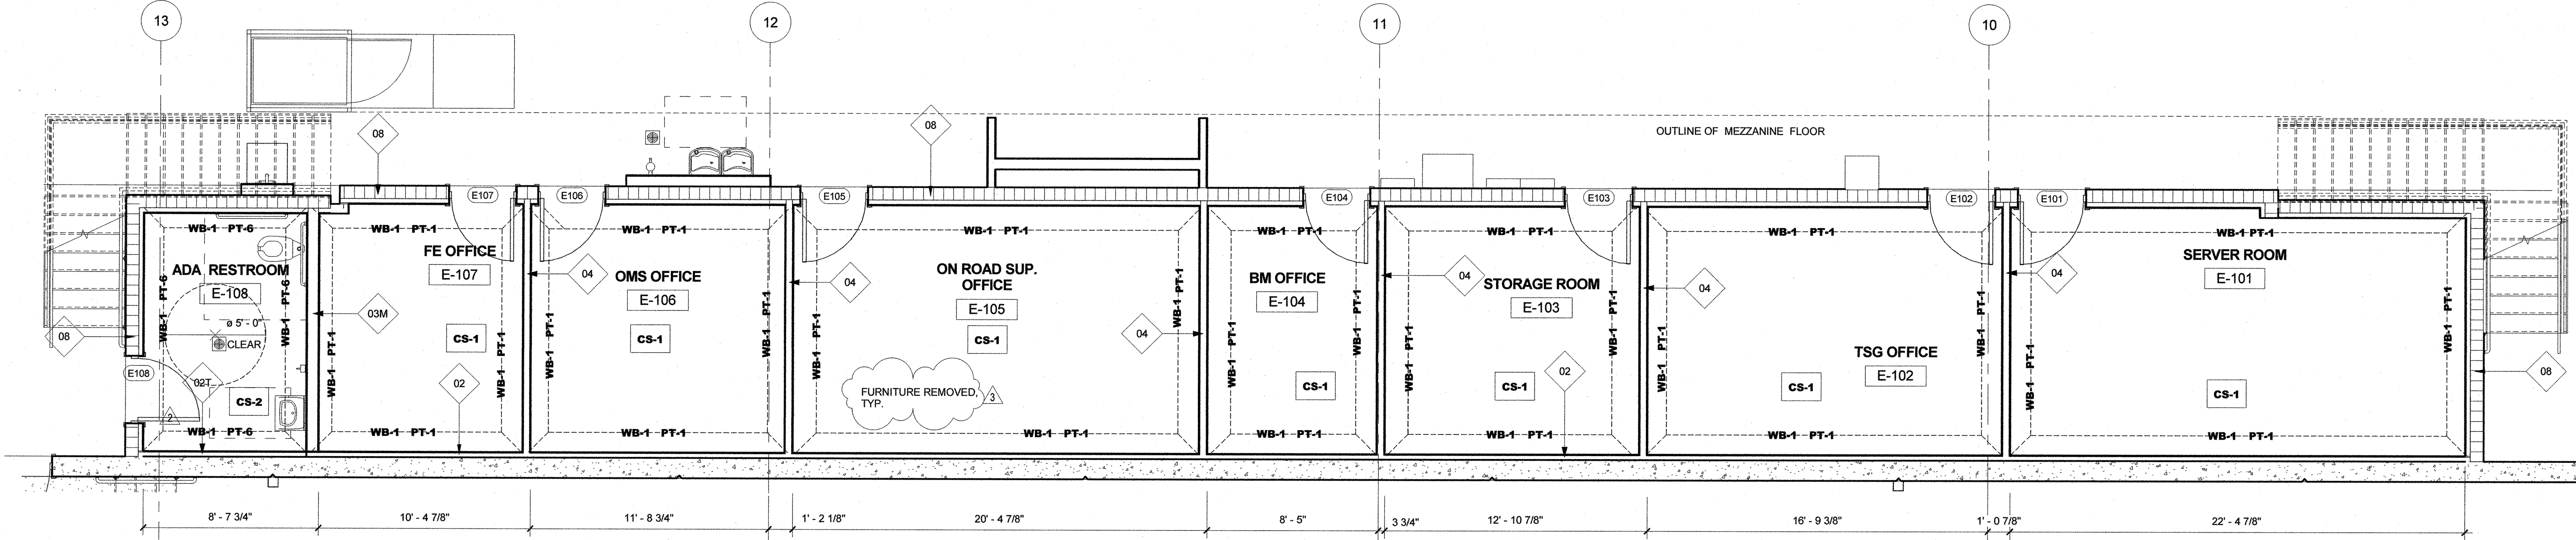



NO.	BY	DATE	DESCRIPTION
3		01/20/2017	BLDG DEPT. COMMENT
2		11/28/2016	BLDG DEPT. COMMENT
1		11/04/2016	OWNER REQUEST

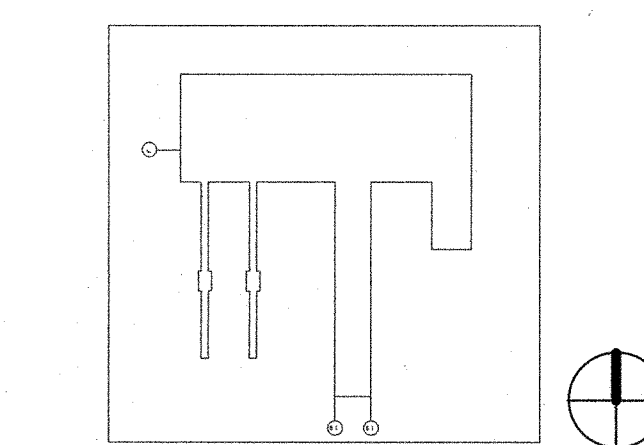


1 FIRST FLOOR "E" COMPLEX
1/4" = 1'-0"

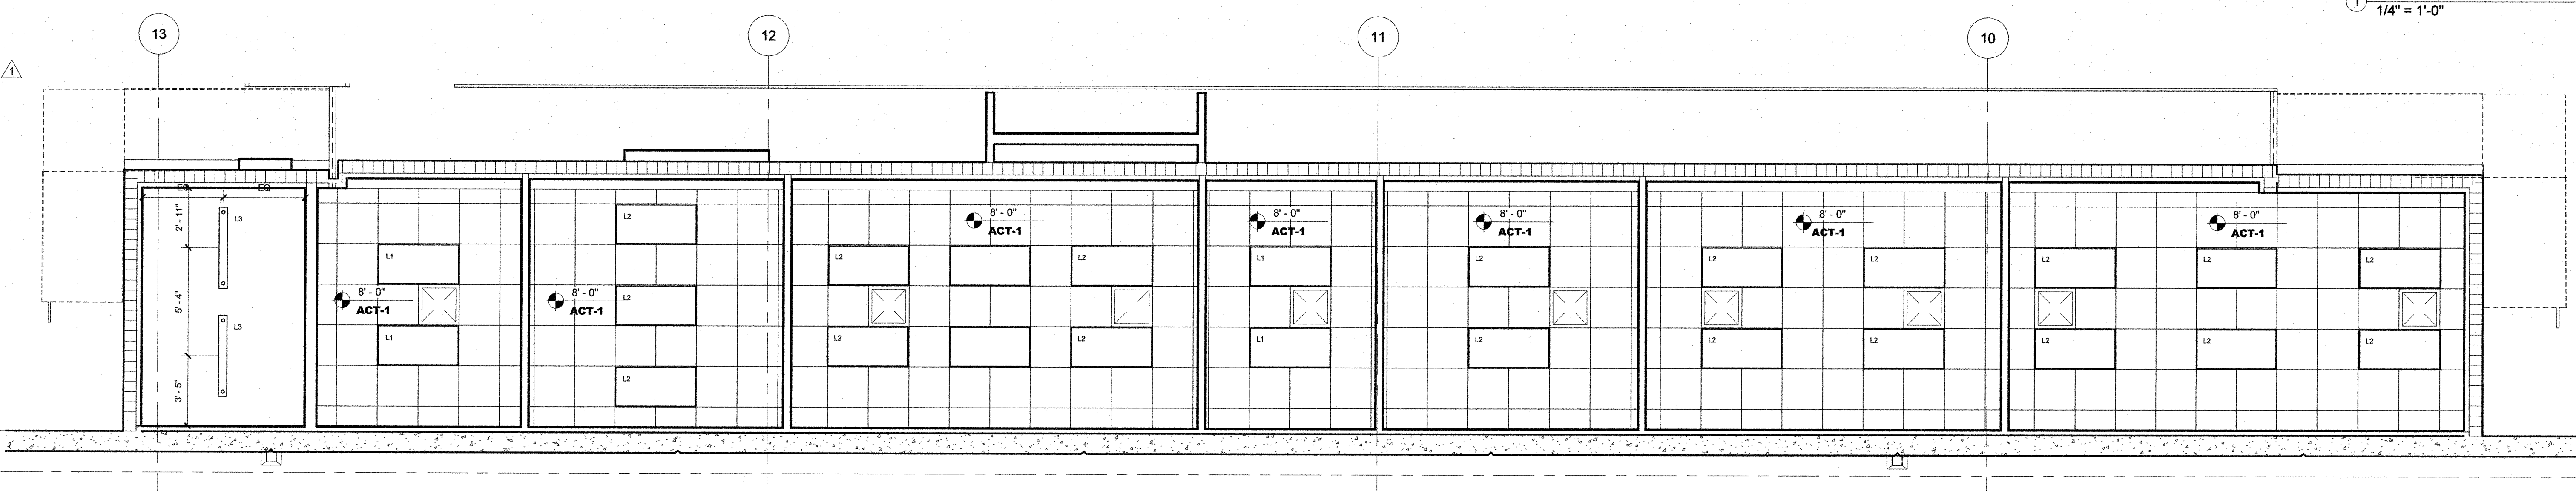

2 FIRST FLOOR "E" COMPLEX CEILING PLAN
1/4" = 1'-0"

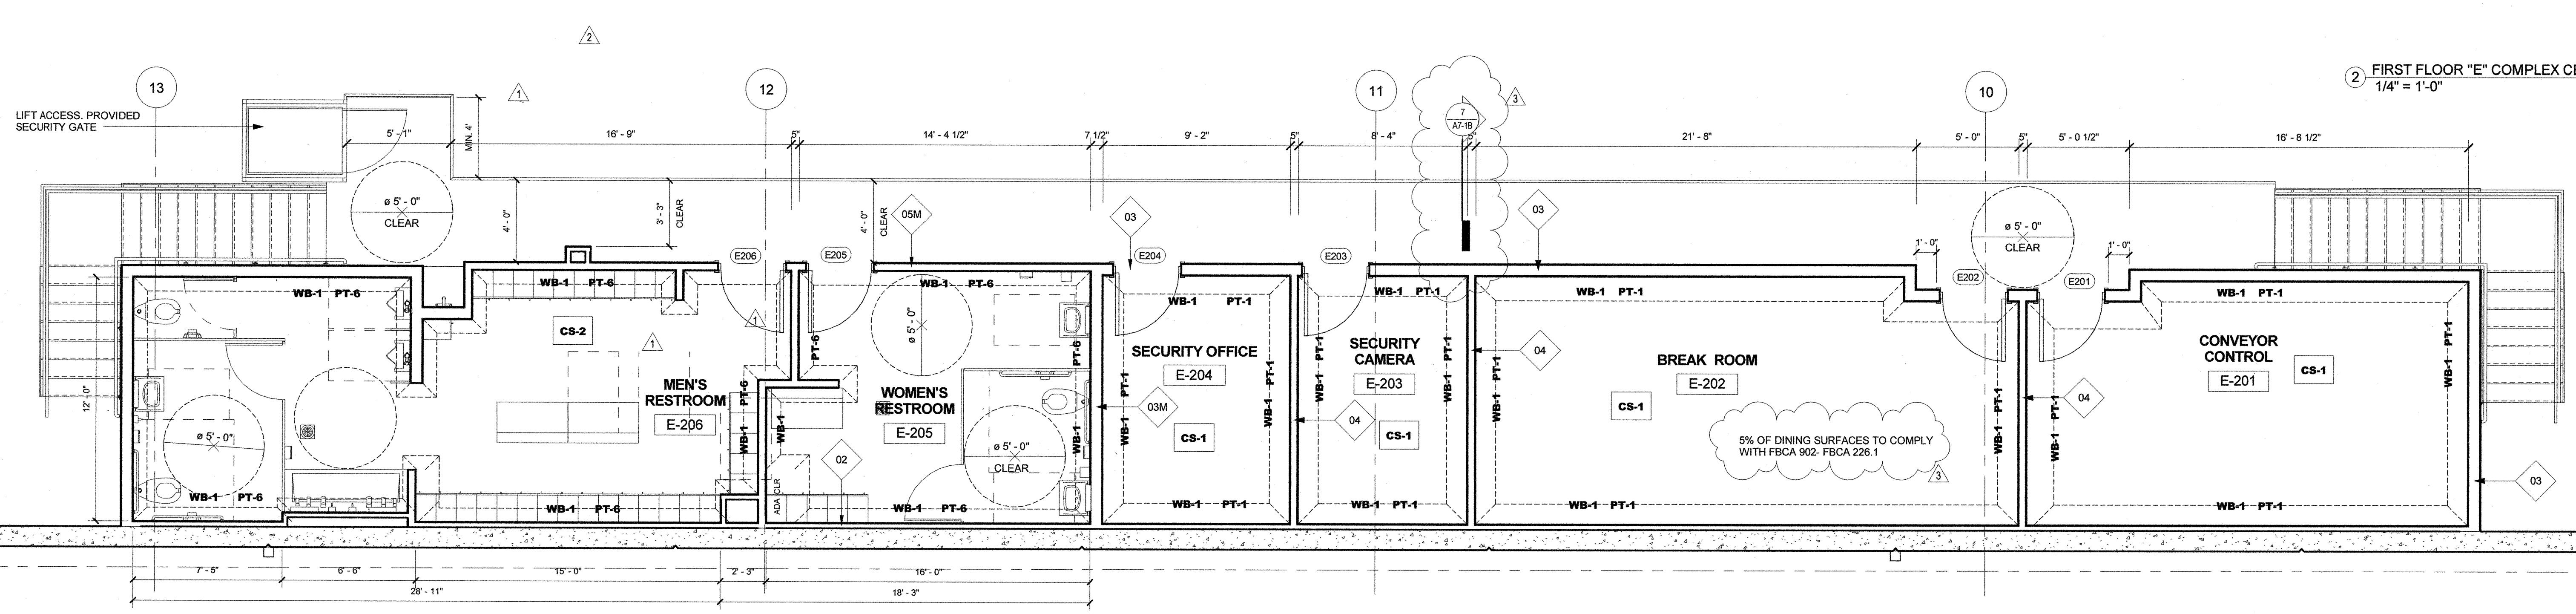

3 MEZZANINE FLOOR "E" COMPLEX
1/4" = 1'-0"

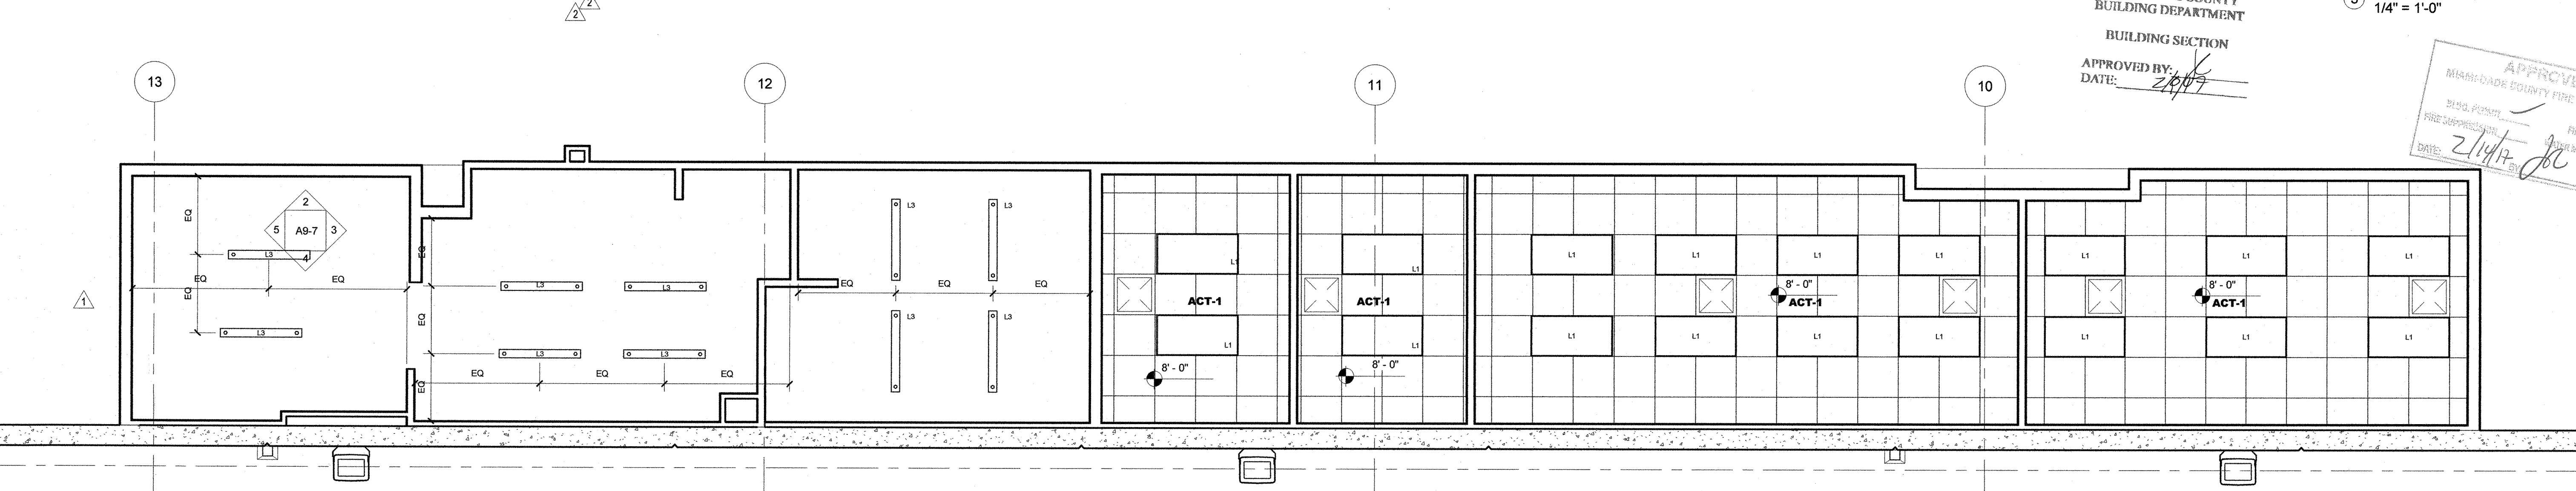

4 MEZZANINE FLOOR "E" COMPLEX CEILING PLAN
1/4" = 1'-0"

MIAMI-DADE COUNTY
BUILDING DEPARTMENT
BUILDING SECTION
APPROVED BY: [Signature]
DATE: 2/14/17

APPROVED
MIAMI-DADE COUNTY FIRE DEPARTMENT
DATE: 2/14/17 [Signature]

2/1/2017 3:18:24 PM
C:\Users\gonzalez03\Desktop\New folder\60494819-ARCHITECTURAL\W