


ALL LETTERS  
1" SERIES C W/  
1" SPACING BETWEEN  
LINES OF TEXT  
1'-6" X 1'-0"  
1/2" BORDER - 1-1/2" RADI

COLOR	TOP	BOTTOM
BACKGROUND	BLUE	WHITE
LEGEND & BORDER	WHITE	BLACK

3 H/C PARKING SIGN  
NOT TO SCALE

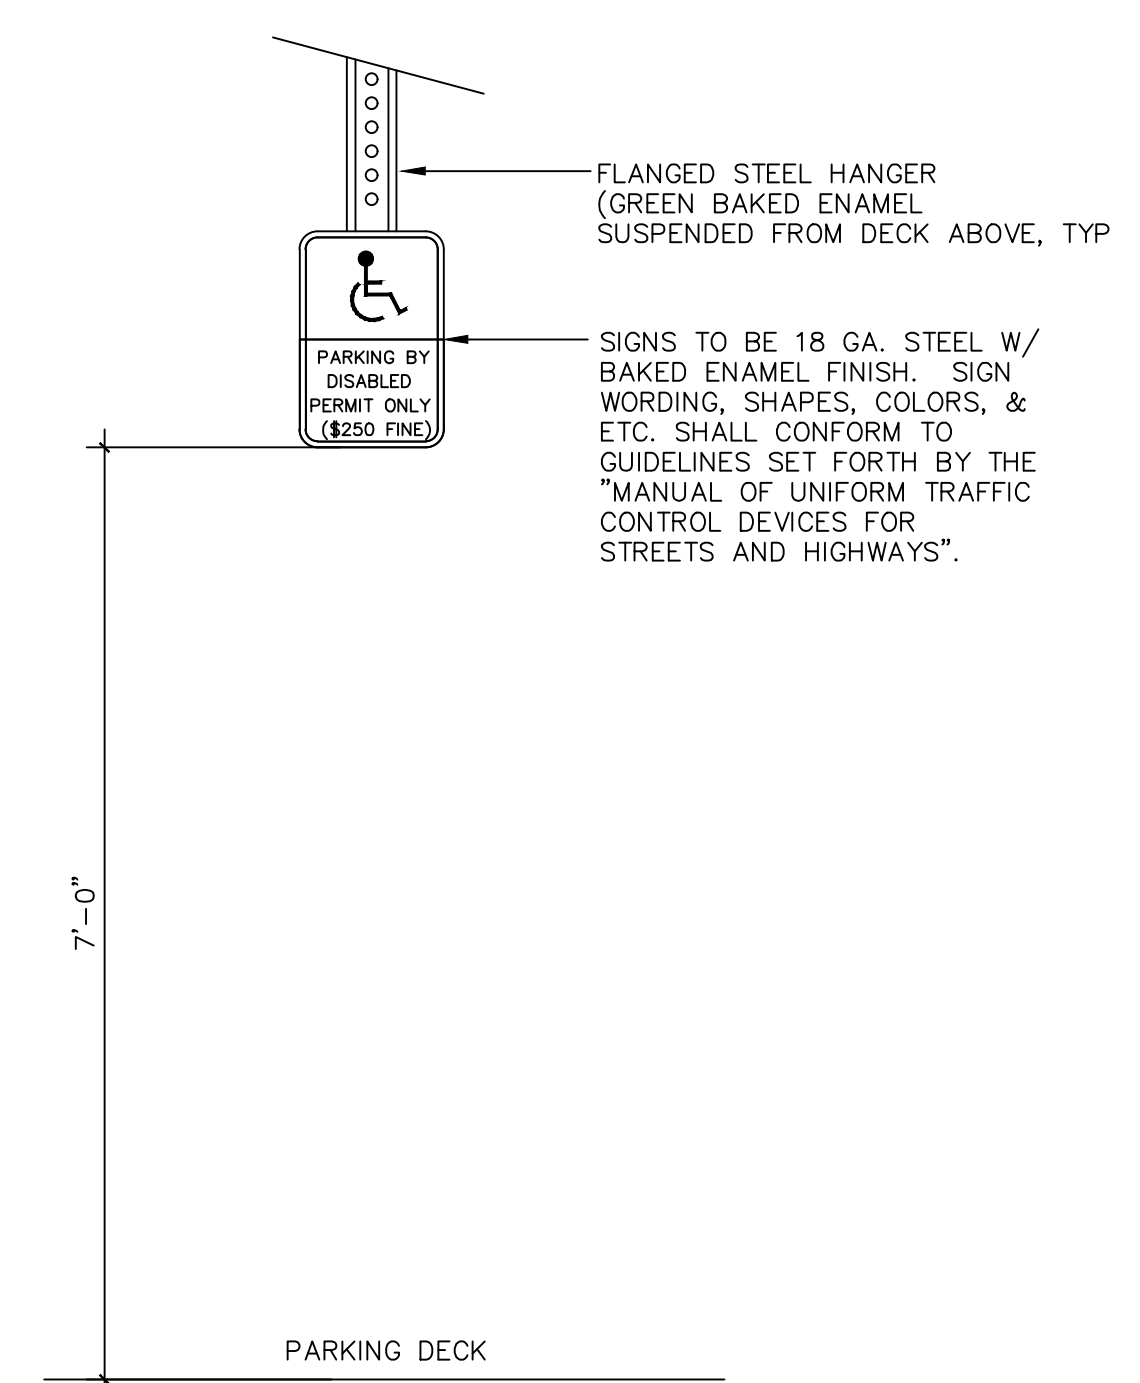

FLANGED STEEL HANGER  
(GREEN BAKED ENAMEL  
SUSPENDED FROM DECK ABOVE, TYP)


SIGNS TO BE 18 GA. STEEL W/  
BAKED ENAMEL FINISH. SIGN  
WORDING, SHAPES, COLORS, &  
ETC. SHALL CONFORM TO  
GUIDELINES SET FORTH BY THE  
"MANUAL OF UNIFORM TRAFFIC  
CONTROL DEVICES FOR  
STREETS AND HIGHWAYS".

4 H/C SIGN MOUNTING HEIGHT  
NOT TO SCALE

HANDICAP STALLS AND ACCESS AISLES SHALL BE LEVEL  
W/ SURFACE SLOPES NOT TO EXCEED 1:50 (2%) IN ALL DIRECTIONS.


ACCESSIBLE ROUTES FROM THE END OF THE H/C ACCESS AISLES  
TO THE INSIDE ENTRY SHALL NOT EXCEED 1:20 (5%) SLOPES UNLESS  
OTHERWISE NOTED W/ NO ABRUPT CHANGES IN ELEVATION. SLOPES  
OF 1:12 SHALL NOT HAVE A VERTICAL RISE GREATER THAN 6"  
WITHOUT PRIOR APPROVAL.

EACH ACCESSIBLE SPACE MUST BE PROMINENTLY OUTLINED W/ BLUE  
PAINT & MUST BE REPAINTED AS NECESSARY TO BE CLEARLY  
DISTINGUISHABLE AS A PARKING SPACE DESIGNATED FOR PERSONS  
WHO HAVE DISABILITIES & MUST BE POSTED W/ A PERMANENT ABOVE-  
GRADE SIGN BEARING THE INTERNAT'L SYMBOL OF ACCESSIBILITY  
MEETING THE REQUIREMENTS OF COLOR AND DESIGN APPROVED BY  
FDOT INDEX & THE CAPTION "PARKING BY DISABLED PERMIT ONLY".  
SUCH SIGN MUST INDICATE THE PENALTY FOR ILLEGAL USE OF THE  
SPACE.

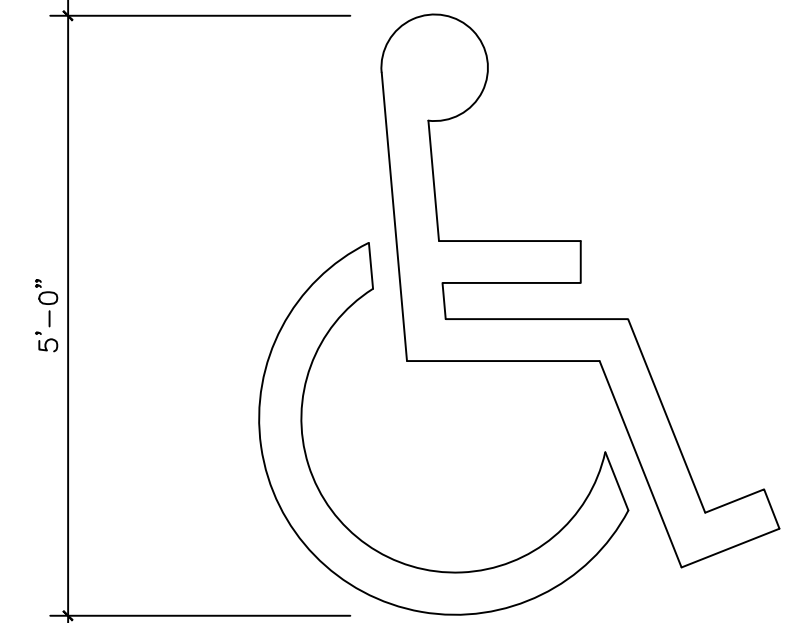


EACH ACCESSIBLE SPACE MUST BE PROMINENTLY OUTLINED W/ BLUE  
PAINT & BEAR A WHITE HANDICAP SYMBOL COMPLIANT WITH FDOT  
INDEX 17346.

5 H/C PARKING SYMBOL  
NOT TO SCALE

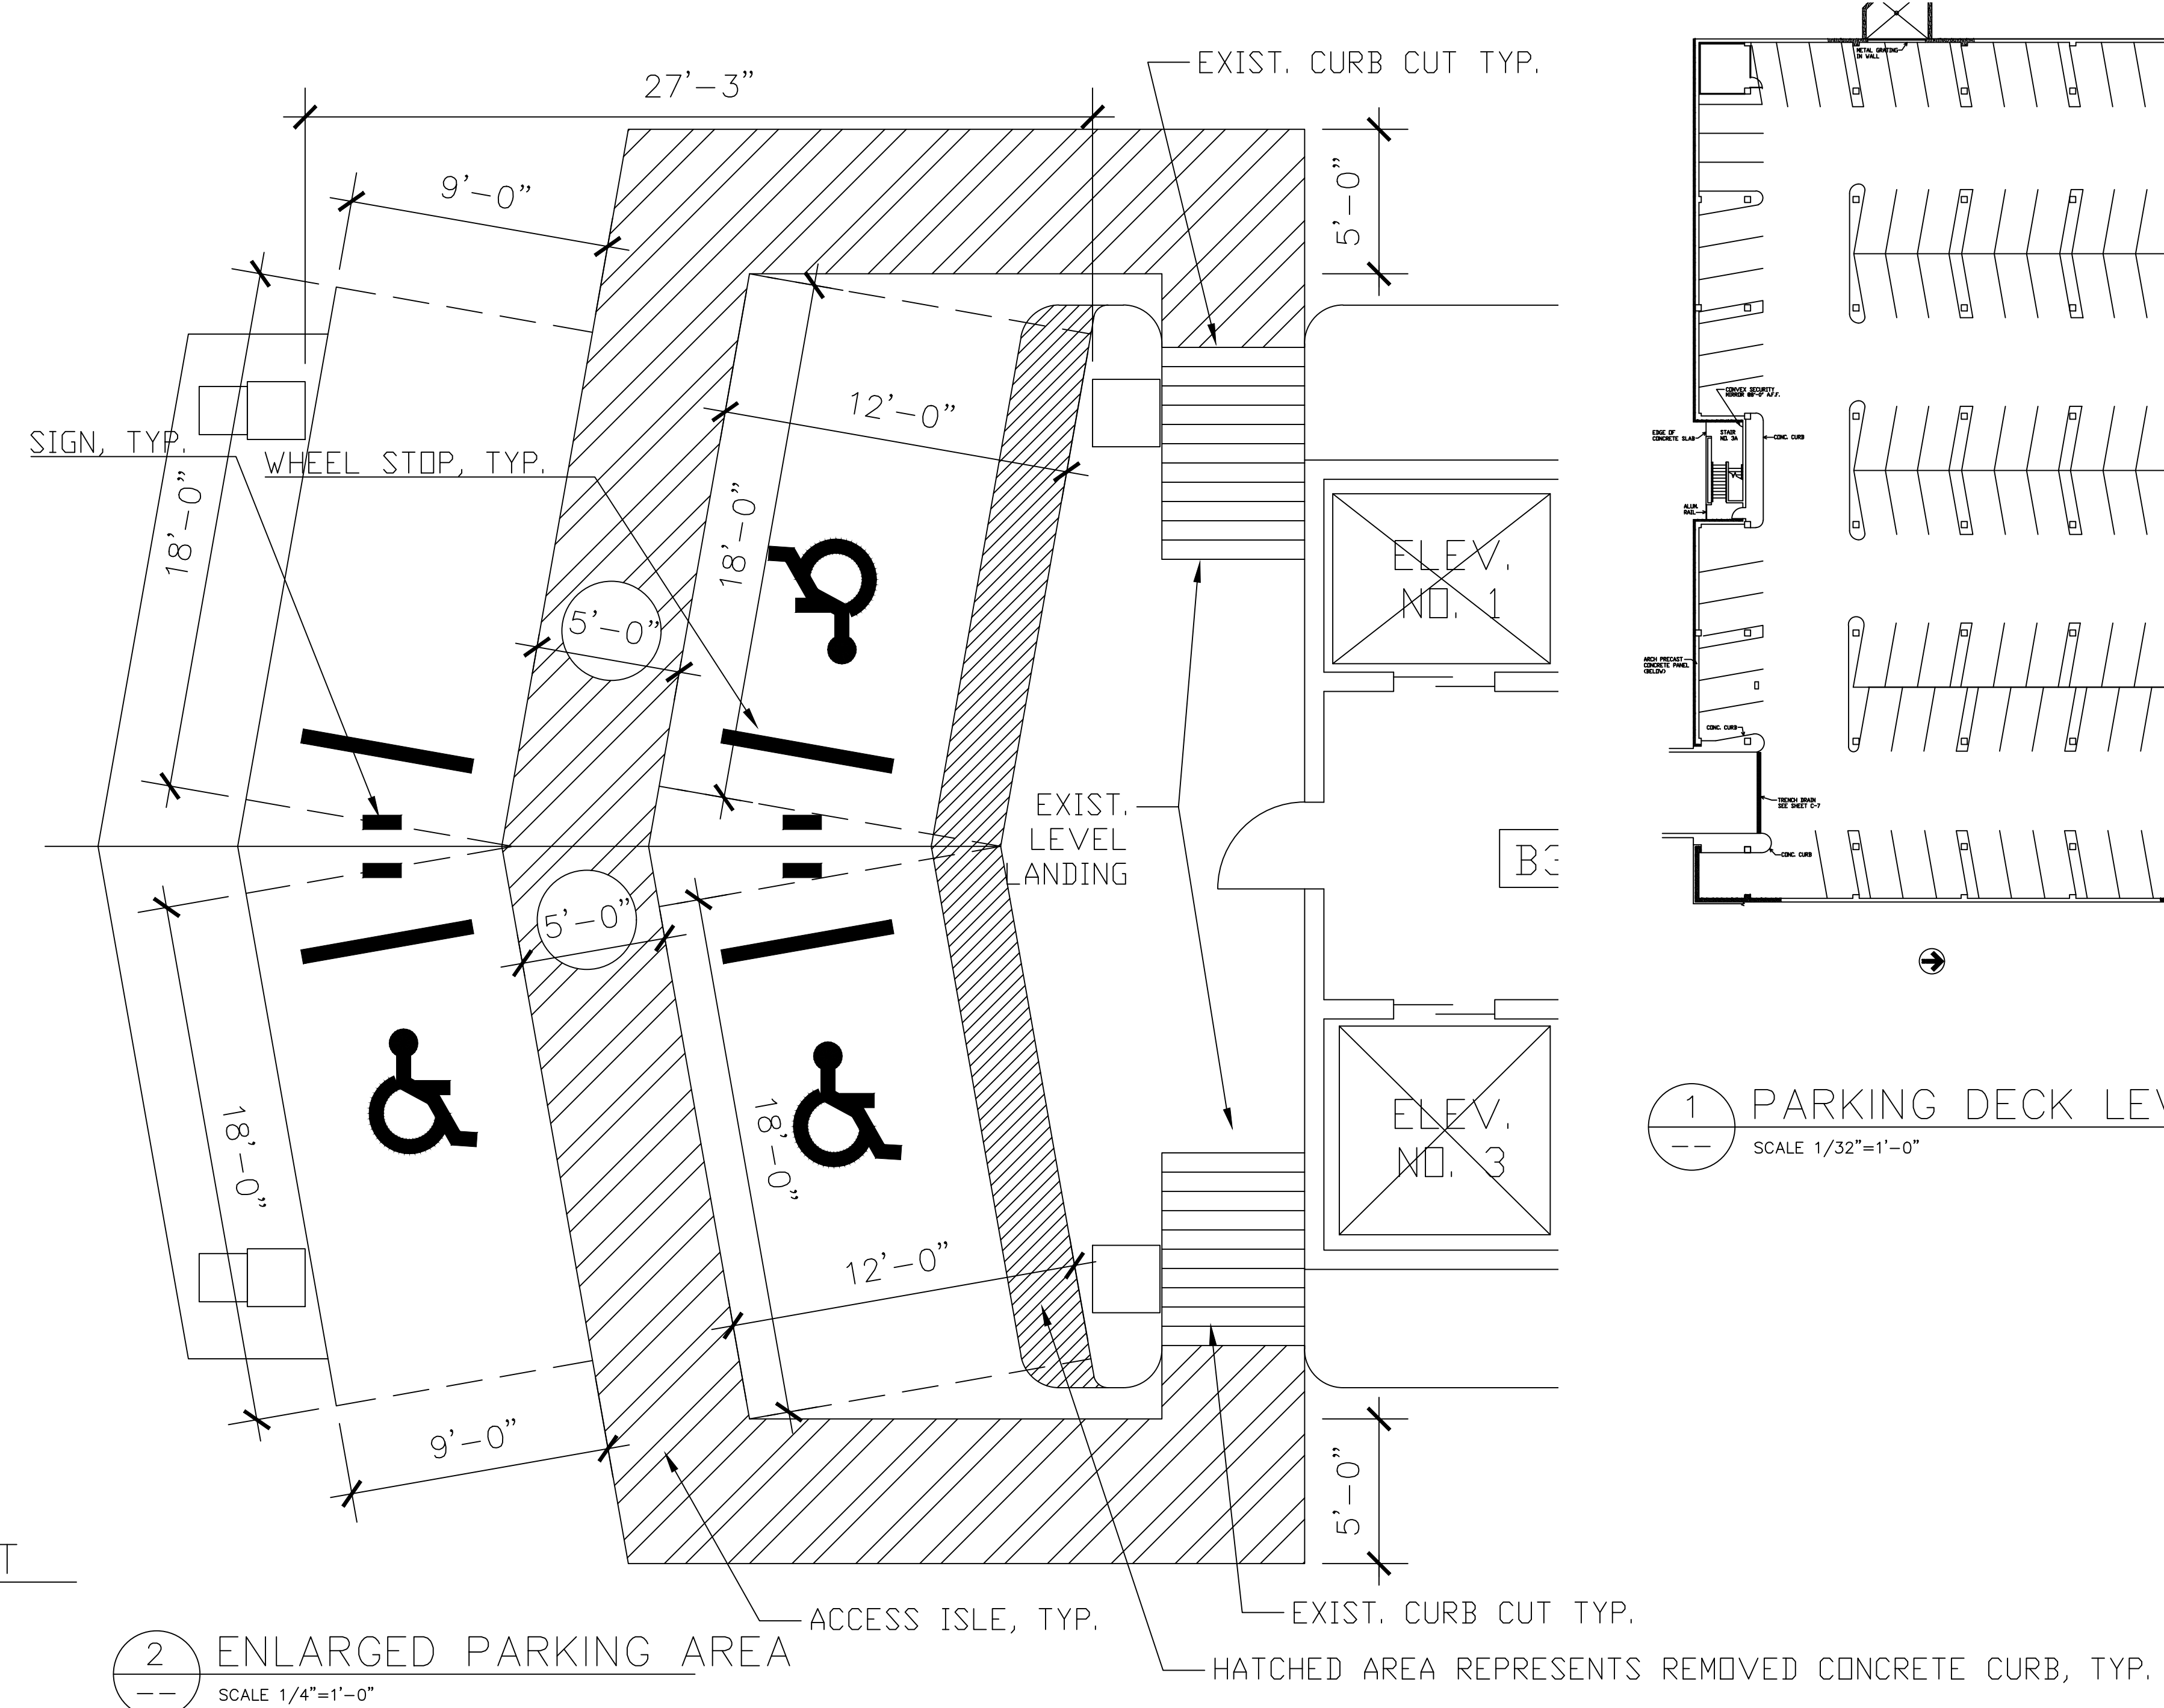

2 ENLARGED PARKING AREA  
SCALE 1/4"=1'-0"

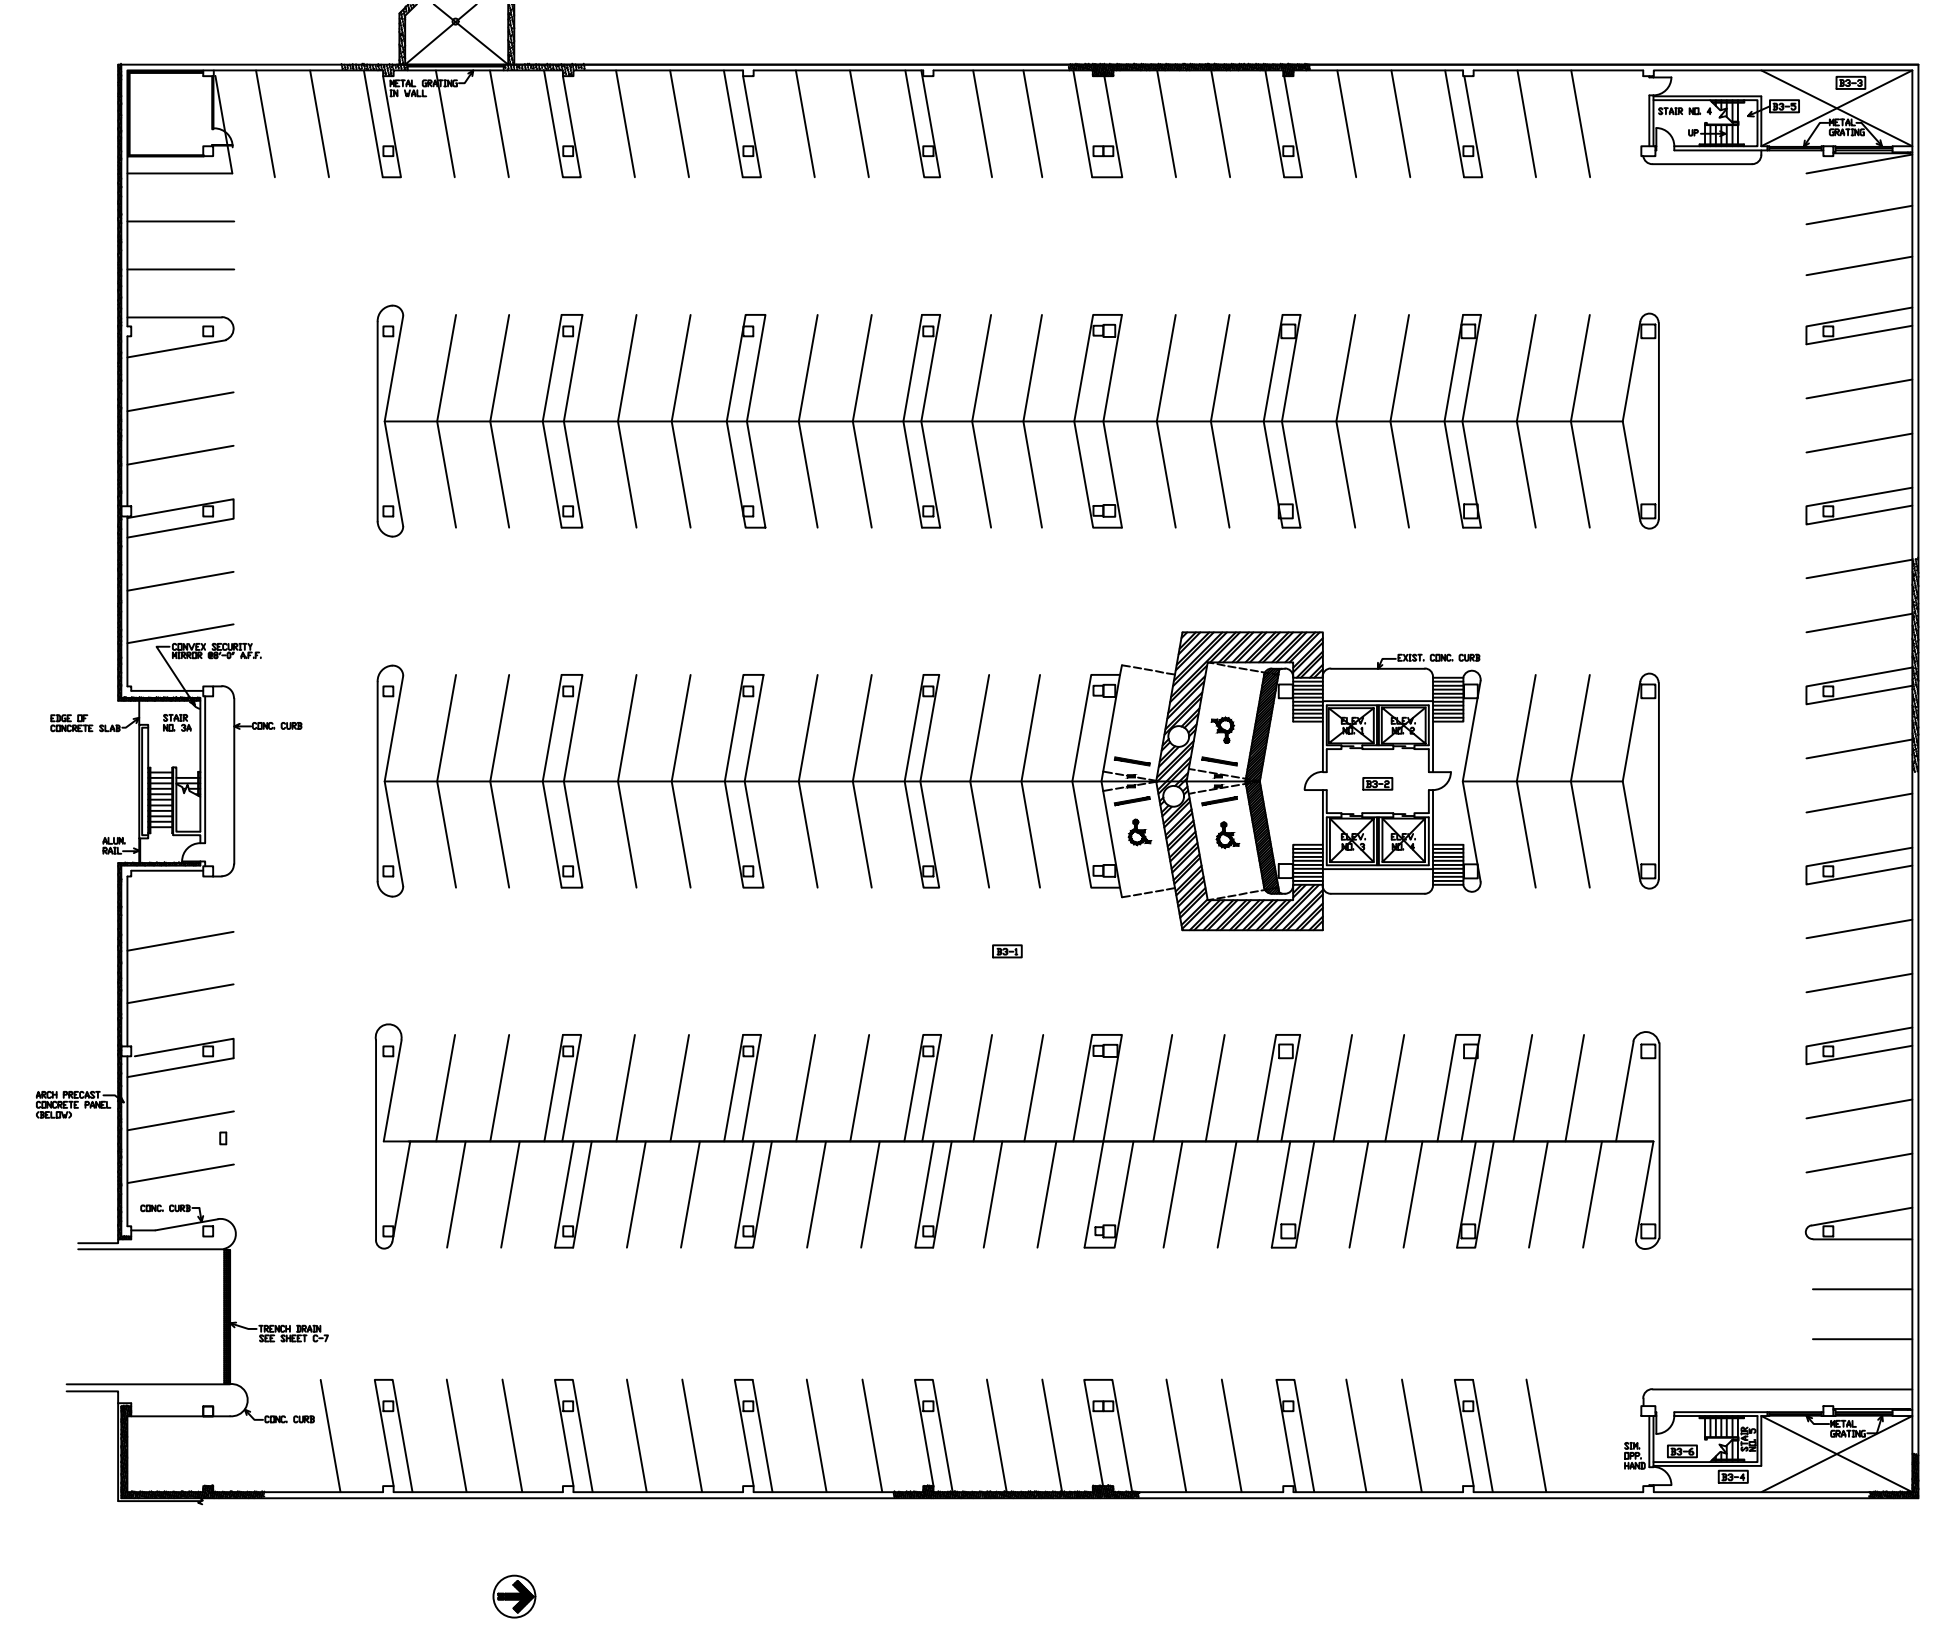

1 PARKING DECK LEVEL 3  
SCALE 1/32"=1'-0"

ARCHITECTURE AA 0003346  
LANDSCAPE ARCHITECTURE LA 0001313

5032 CAPITAL CIRCLE SW, STE 2 #399  
TALLAHASSEE, FLORIDA 32305-7886  
850-222-2092 PHONE  
www.hdg-architects.com

CONSULTANTS

**MSFM 17002010  
PEPPER BUILDING  
PARKING GARAGE #34  
ADA IMPROVEMENTS**  
TALLAHASSEE, FLORIDA

REVISIONS


DATE 10/31/2017  
DRAWN BDH  
CHECKED BDH  
JOB NO.  

LEVEL 3

DRAWING  
**3**