



1 MAIN LEVEL - DIMENSION PLAN  
1/4" = 1'-0"

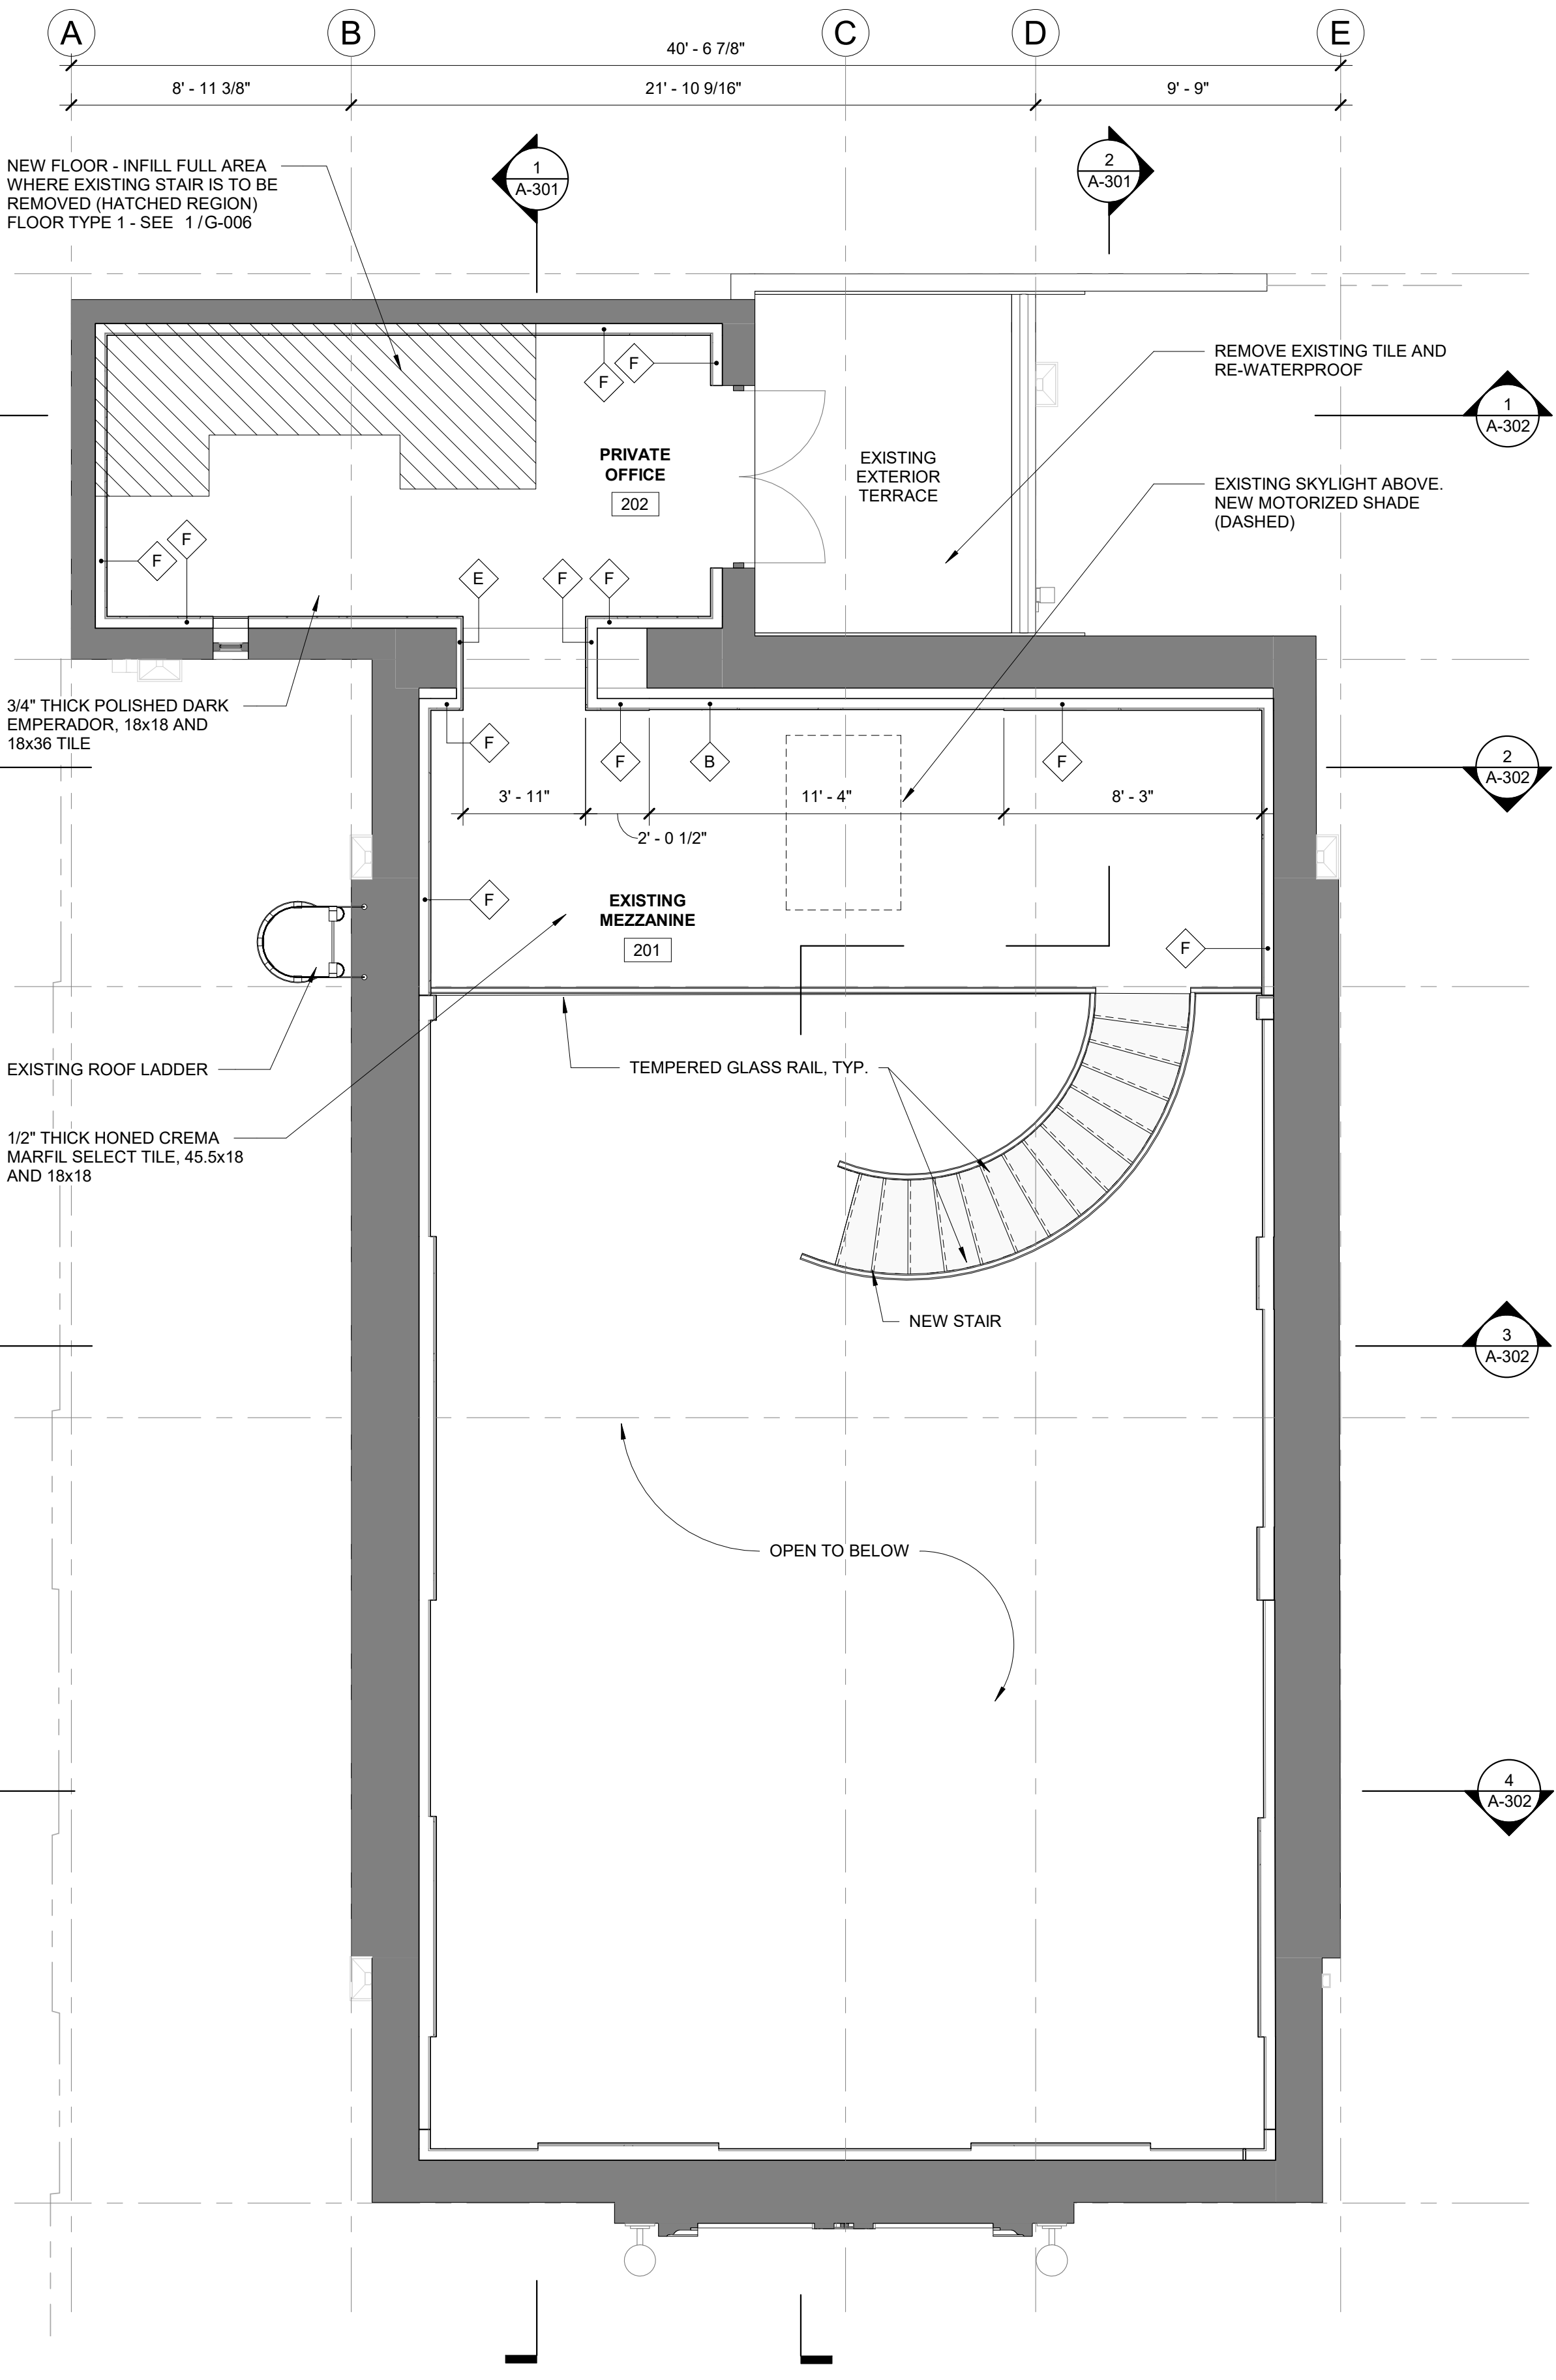

2 MEZZANINE LEVEL - DIMENSION PLAN  
1/4" = 1'-0"

**E/LINE**  
ARCHITECTURE

elewis@elinellc.com  
www.elinellc.com  
410.812.9955

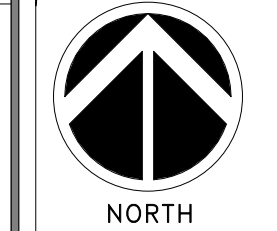

NORTH  
0 2' 4' 8'  
1/4"=1'-0"

GRAPHIC SCALE(S)

REVISION #	DATE	REVISION DESCRIPTION

**WATCH BOUTIQUE**

DATE	2/22/21	SUBMISSION	PERMIT DRAWINGS
BUILDING NAME		ADDRESS	4000 NE 2ND AVE MIAMI, FL 33137
PROJECT TITLE	WATCH BOUTIQUE	A/E PROJECT NUMBER	E/LINE 2003FL
DRAWING TITLE	DIMENSION PLANS	DESIGNED BY	ESL
WORKING STAFF		DRAWN BY	CMS
		CHECKED BY	ESL
SHEET NO.	A-102	DISCIPLINE	
OF		TYPE	
		SEQUENCE	
		DRAWING TYPE	

2/22/2021 4:31:30 PM  
A-102 BY Approver: 2/22/21 PERMIT DRAWINGS