



THIS BUILDING IS ON THE HISTORIC REGISTER. CHANGES TO THE EXTERIOR MUST BE APPROVED. THE DEMOLITION DOES NOT INCLUDE ANY SCOPE OF WORK ON THE BUILDING FACADES.

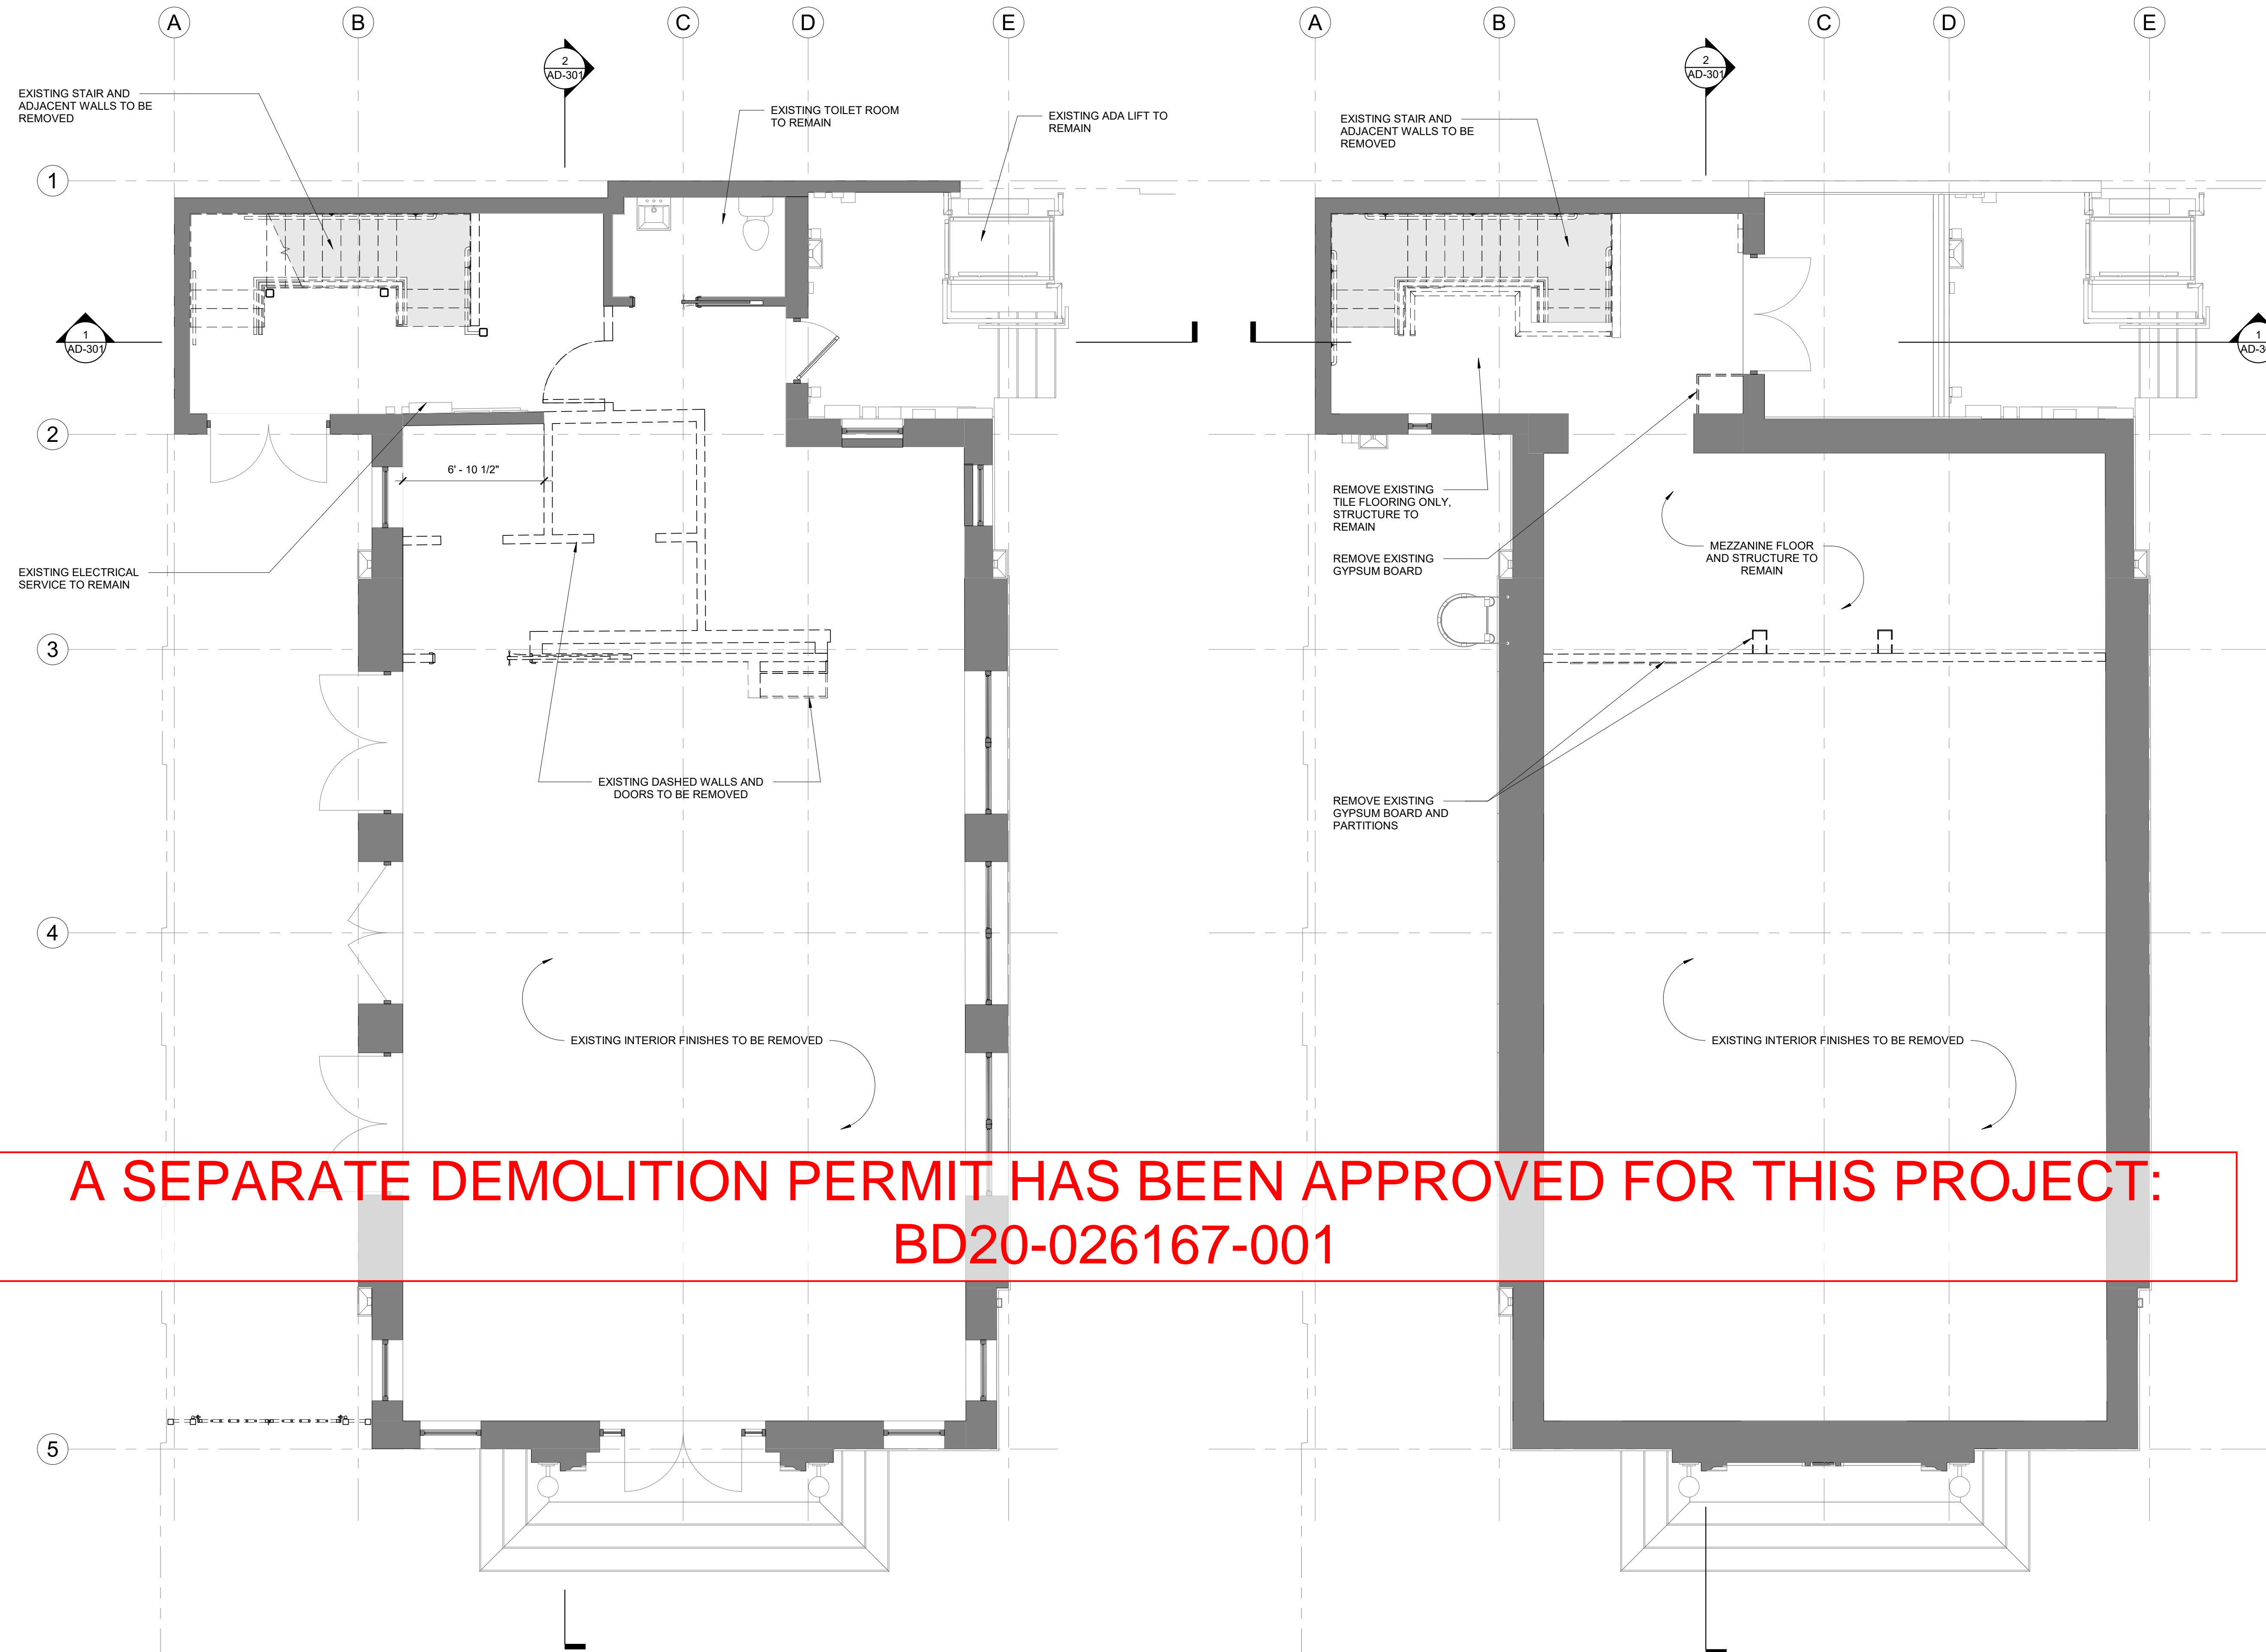


**A SEPARATE DEMOLITION PERMIT HAS BEEN APPROVED FOR THIS PROJECT:
BD20-026167-001**

E/LINE
ARCHITECTURE

elewis@elinellc.com
www.elinellc.com
410.812.9955

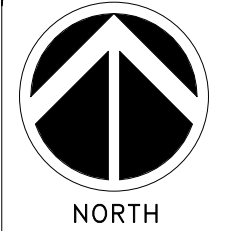

NORTH

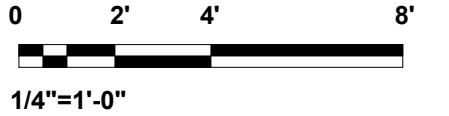

GRAPHIC SCALE(S)

STAMP

REVISION #	DATE	REVISION DESCRIPTION
1	2/25/2021	DEMOLITION UPDATES

WATCH BOUTIQUE

DATE	2/22/21	SUBMISSION	PERMIT DRAWINGS
BUILDING NAME		ADDRESS	4000 NE 2ND AVE MIAMI, FL 33137
PROJECT TITLE		A/E PROJECT NUMBER	E/LINE 2003FL
DRAWING TITLE		DESIGNED BY	ESL
WORKING STAFF		DRAWN BY	CMS
		CHECKED BY	ESL
SHEET NO.	AD-101		
OF			

1 MAIN LEVEL - DEMOLITION PLAN
1/4" = 1'-0"

2 MEZZANINE LEVEL - DEMOLITION PLAN
1/4" = 1'-0"