



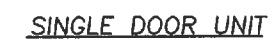


1. EVALUATED FOR USE IN LOCATIONS ADHERING TO THE FLORIDA BUILDING CODE AND WHERE PRESSURE REQUIREMENTS AS DETERMINED BY ASCE 7, MINIMUM DESIGN LOADS FOR BUILDINGS AND OTHER STRUCTURES, DOES NOT EXCEED THE DESIGN PRESSURES LISTED.
2. HURRICANE PROTECTIVE SYSTEM (SHUTTERS) IS NOT REQUIRED.
3. IN THE HVHZ, FACTORY PRIMED DOORS MUST BE PAINTED IN ACCORDANCE WITH SECTION 2220 OF THE FBC.
4. POLYURETHANE CORE FLAME SPREAD INDEX OF 50 AND SMOKE DEVELOPED INDEX OF 60 PER ASTM E84.


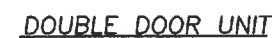


* REQUIRES THE ADDITION OF PEMKO S88 GASKET AND PEMKO 305CR TO FRAME JAMBS AND PEMKO 3452AV SWEEP APPLIED TO THE DOOR SLAB IN ACCORDANCE WITH PEMKO INSTRUCTIONS.


TABLE OF CONTENTS	
SHEET #	DESCRIPTION
1	TYPICAL ELEVATIONS & GENERAL NOTES
2	ANCHORING LOCATIONS & DETAILS

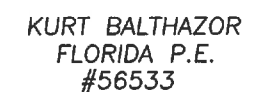


DATE: 03/15/12		PRODUCT:		"EXTERIOR DOOR PRODUCT"	
SCALE: N.T.S.				METAL-EDGE STEEL DOOR	
DWG. BY: TR				IN TWO-PIECE STEEL FRAME	
CHK. BY:				PART OR ASSEMBLY:	
DRAWING NO.:				TYPICAL ELEVATIONS	
DWG-MA-FLO178-11				& GENERAL NOTES	
SHEET 1 OF 2					

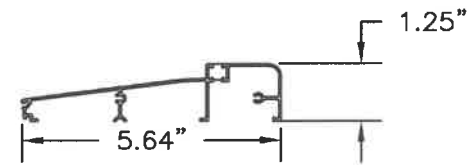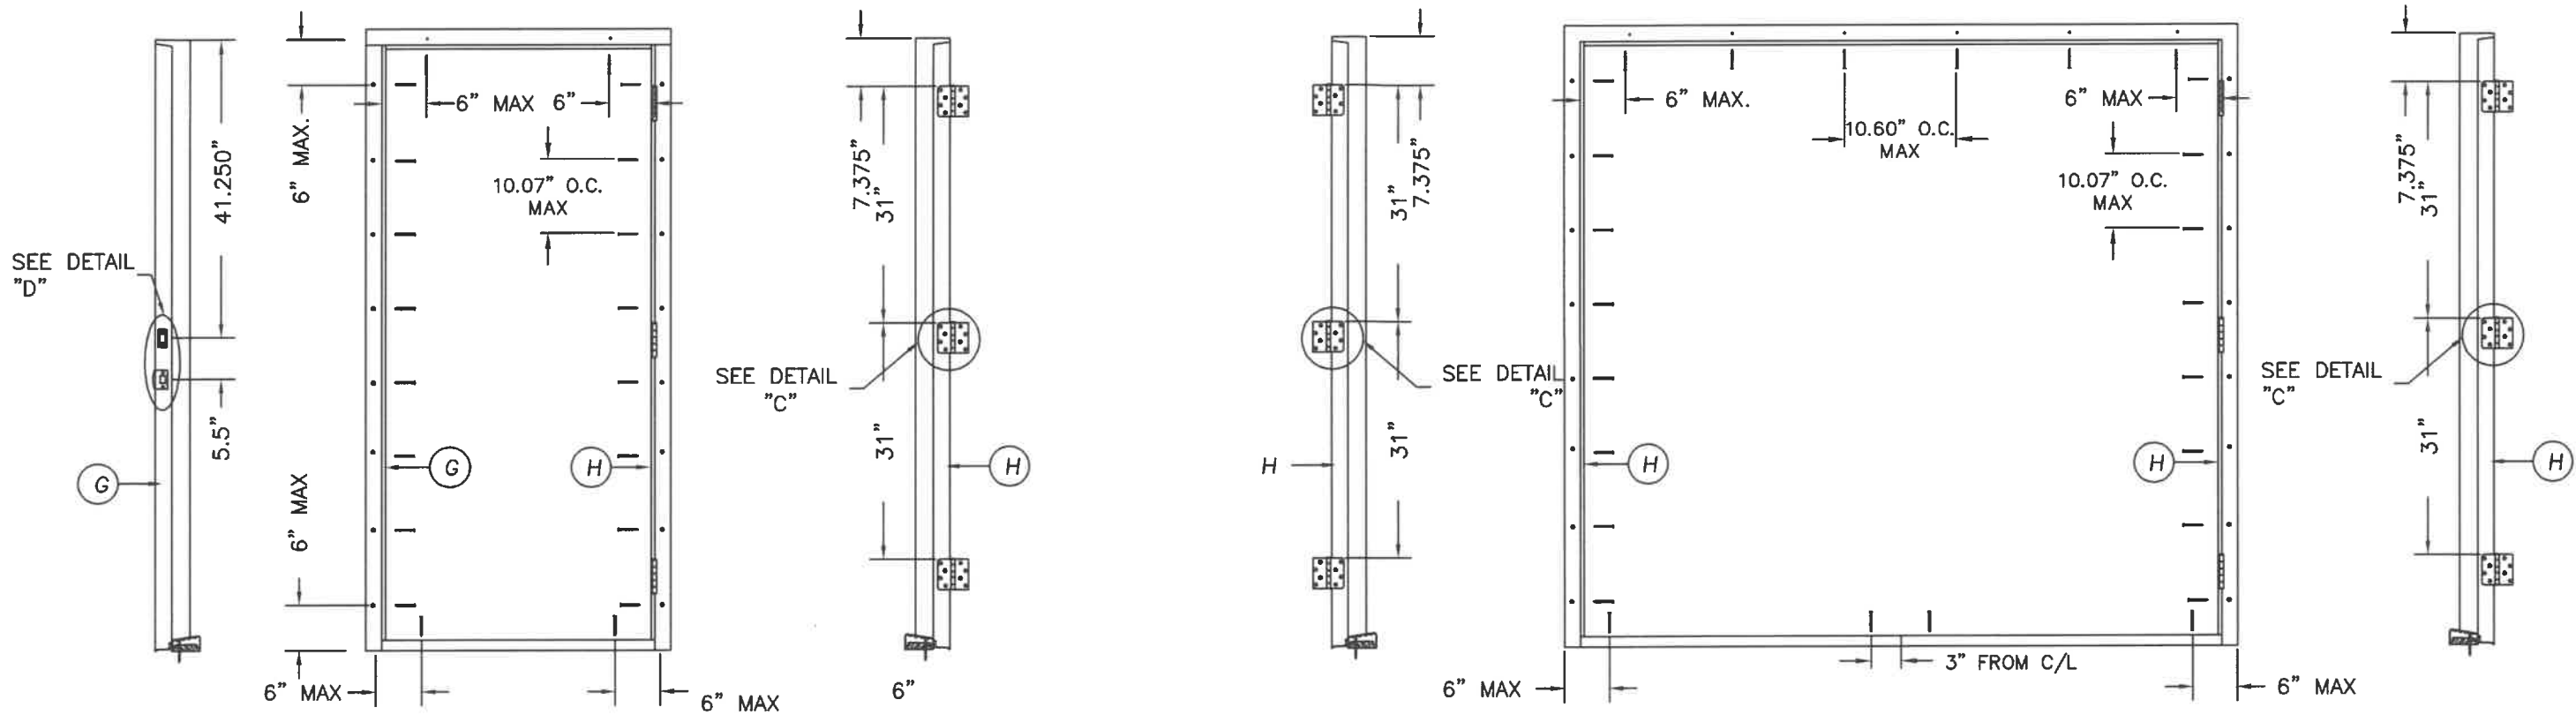


INSWING THRESHOLD

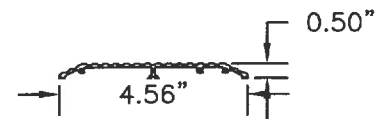


ADA IN/OUTSWING THRESHOLD

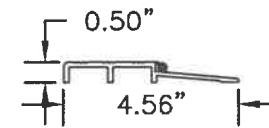


ADA OUTSWING BUMPER THRESHOLD

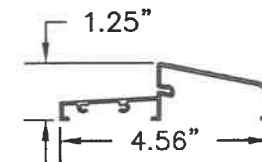



OUTSWING THRESHOLD

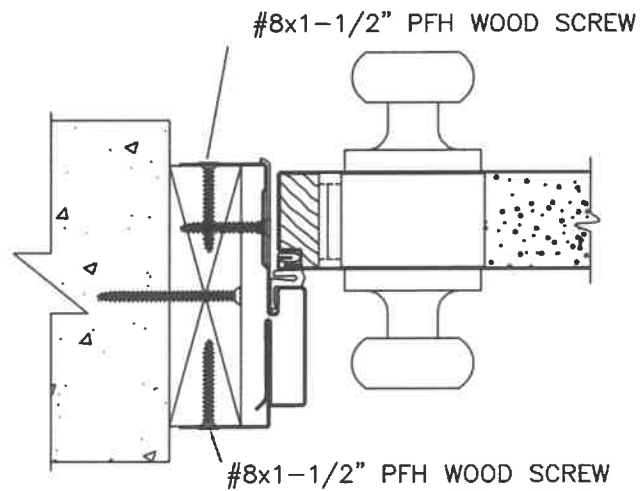

TYPICAL WOOD BUCK INSTALLATION

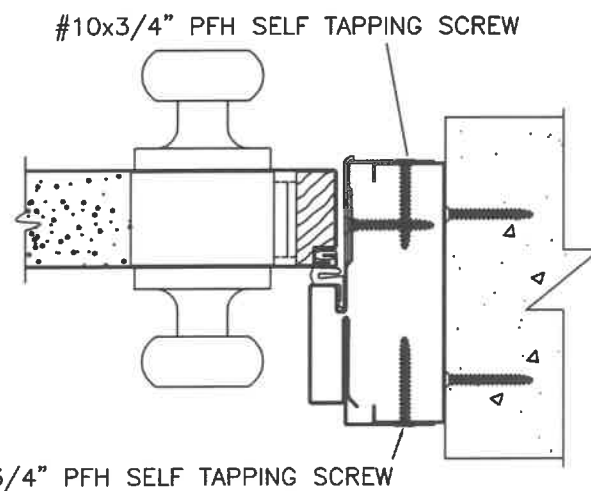

TYPICAL STEEL BUCK INSTALLATION

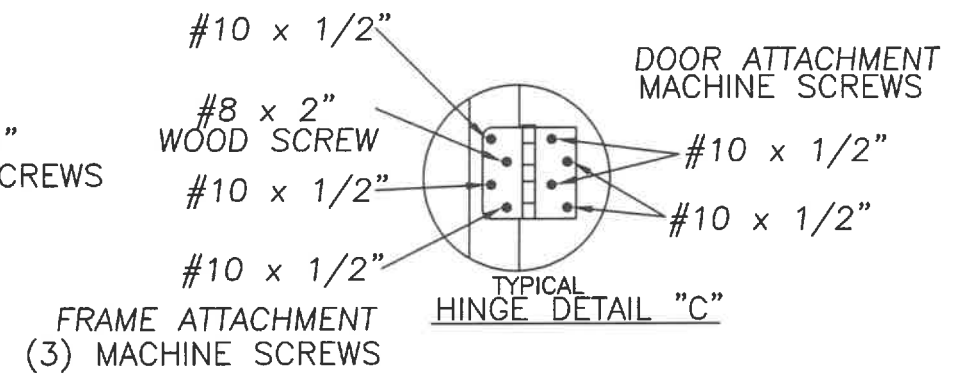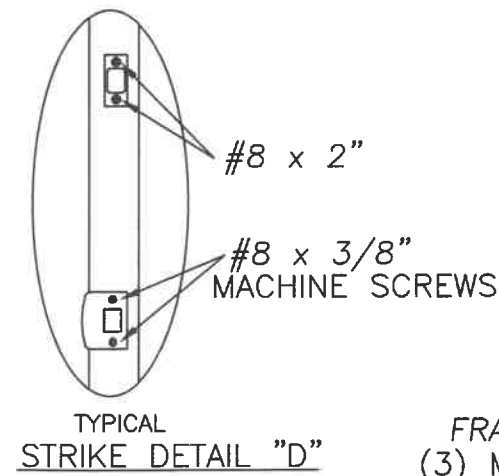

NOTES:

1. THRESHOLD ANCHORS ANALYZED ARE 1/4" TAPCONS WITH 1-3/4" MIN EMBEDMENT.
2. TAPCON EDGE DISTANCE MIN 2-1/2". SCREW EDGE DISTANCE MIN 1/2".
3. BUCKS BY OTHERS MUST BE PROPERLY ANCHORED TO TRANSFER LOAD TO STRUCTURE.

HARDWARE SCHEDULE

1. KWIKSET SERIES 400 CYLINDRICAL AND SERIES 980 DEADLOCK OR SCHLEGE F-SERIES CYLINDRICAL AND B-SERIES DEADLOCK HARDWARE TO BE AT 5-1/2" CENTERLINE.
2. 4" X 4" FULL MORTISE BUTT HINGES.

MASONITE INTERNATIONAL CORP.
1955 POWIS RD.
WEST CHICAGO, IL 60185

PRODUCT:		PART OR ASSEMBLY:	
"EXTERIOR DOOR PRODUCT"		ANCHORING LOCATIONS DOOR TO BUCK	
6'-8" OPAQUE METAL-EDGE STEEL DOOR IN TWO-PIECE STEEL FRAME			
		SWS	BY
		ANCHOR REVISIONS	REVISIONS
		ANCHOR REVISIONS	REVISIONS
		DATE	DATE
		NO.	NO.

DATE:	02/15/11
SCALE:	N.T.S.
DWG. BY:	TR
CHK. BY:	
DRAWING NO.:	
DWG-MA-FL0178-11	
SHEET	2 OF 2