



2501 Northchase Parkway SE
Wilmington, NC 28405
Phone: (910) 452-1845
Fax: (910) 452-1848

SERIES HP STEEL DOOR, INSWING/OUTSWING, IMPACT (X)

GENERAL NOTES

1. THIS PRODUCT HAS BEEN EVALUATED AND IS IN COMPLIANCE WITH THE 6TH EDITION (2017) FLORIDA BUILDING CODE (FBC) REQUIREMENTS INCLUDING THE HIGH VELOCITY HURRICANE ZONE (HVHZ) AND HAS BEEN EVALUATED TO THE FOLLOWING.

1.1. TAS 201-1994

1.2. TAS 202-1994

1.3. TAS 203-1994

1.4. ASTM E330-02

1.5. ASTM E283-04

1.6. ASTM E331-00


1.7. ASTM E1886-05

1.8. ASTM E1996-06
2. PRODUCT ANCHORS SHALL BE AS LISTED AND SPACED AS SHOWN ON DETAILS. ANCHOR EMBEDMENT TO BASE MATERIAL SHALL BE BEYOND WALL DRESSING OR STUCCO.
3. WHEN USED IN THE "HVHZ" THIS PRODUCT COMPLIES WITH SECTION 1626 OF THE FLORIDA BUILDING CODE AND DOES NOT REQUIRE AN IMPACT RESISTANT COVERING.
4. WHEN USED IN AREAS OUTSIDE OF THE "HVHZ" REQUIRING WIND BORNE DEBRIS PROTECTION THIS PRODUCT COMPLIES WITH SECTION 1609.1.2 OF THE FBC AND DOES NOT REQUIRE AN IMPACT RESISTANT COVERING. THIS PRODUCT MEETS MISSILE LEVEL "D" AND INCLUDES WIND ZONE 4 AS DEFINED IN ASTM E1996 AND SECTION 1609.1.2.2 OF THE FBC.
5. SITE CONDITIONS THAT DEVIATE FROM THE DETAILS OF THIS DRAWING REQUIRE FURTHER ENGINEERING ANALYSIS BY A LICENSED ENGINEER OR REGISTERED ARCHITECT.
6. THIS PRODUCT DOES NOT MEET THE WATER INFILTRATION REQUIREMENTS OF THE FBC AND SHALL BE INSTALLED ONLY IN NON-HABITABLE AREAS OR AT HABITABLE LOCATIONS PROTECTED BY AN OVERHANG OR CANOPY SUCH THAT THE OVERHANG RATIO (OH) = OH LENGTH / OH HEIGHT IS EQUAL TO OR GREATER THAN 1.
7. ALL STEEL SHALL BE PROTECTED AS SPECIFIED IN SECTION 2222.6 OF THE FBC.
8. SEE MIAMI-DADE NOA NO. 18-0504.08 FOR CARPENTER CO. PREFORMED BLOCK TYPE EPS INSULATION COMPONENT APPROVAL.
9. SEE HMF EXPRESS DRAWING NO. HMF0005 FOR DOUBLE (XX) NOMINAL 76" X 88" OUTSWING STEEL DOOR, HVHZ IMPACT.

FRAME CONSTRUCTION

THE HEAD AND SIDE JAMBS ARE A ONE-PIECE BRAKE PRESS FORMED STEEL FRAME FROM 16 GA. (0.053" MIN,) COLD ROLLED STEEL MEASURING 5.875" X 2.625". THE CORNERS OF BOTH THE HEADER AND SIDE JAMBS ARE MITERED AND BUTTED. WELDED FRAMES ARE SEAM WELDED ON THE FRAME FACE AND CONTINUOUSLY WELDED ON THE INTERIOR SURFACES.THE KNOCKED DOWN FRAME (KD) HEADER HAS SLOTS PUNCHED IN BOTH RETURN LEGS FOR THE 18GA. (0.048") FRAME TABS THAT ARE WELDED TO THE SIDE JAMBS. THE TABS ARE BENT 90 DEGREES OVER THE HEADER AFTER BEING SLIPPED THROUGH THE SLOTS TO CREATE A MECHANICAL JOINT. THE FRAME HAT SECTION OF EACH SIDE JAMB HAS ONE PUNCHED TAB THAT IS SLIPPED INTO THE PUNCHED SLOT IN THE HEADER AND BENT DOWN 90 DEGREES OVER THE HEADER TO CREATE ANOTHER MECHANICAL JOINT. EACH HINGE LOCATION ON BOTH THE WELDED FRAME AND THE KD FRAME HAVE A 7GA. (0.179") HOT ROLLED STEEL HINGE REINFORCEMENT MEASURING 1.25" WIDE X 10.0" WELDED TO THE FRAME. EACH SIDE JAMB HAS 16 GA. (0.053") STEEL L-SHAPED FLOOR ANCHOR PLATES WELDED TO THE INSIDE BOTTOM OF THE FRAME.

TABLE OF CONTENTS	
SHEET#	DESCRIPTION
1	Typical Elevations & General Notes
2	Slection Chart
3	Door panel details
4	Horizontal and vertical cross section
5	Horizontal and vertical cross section
6	Anchoring details
7	Components
8	Bill of materials and components

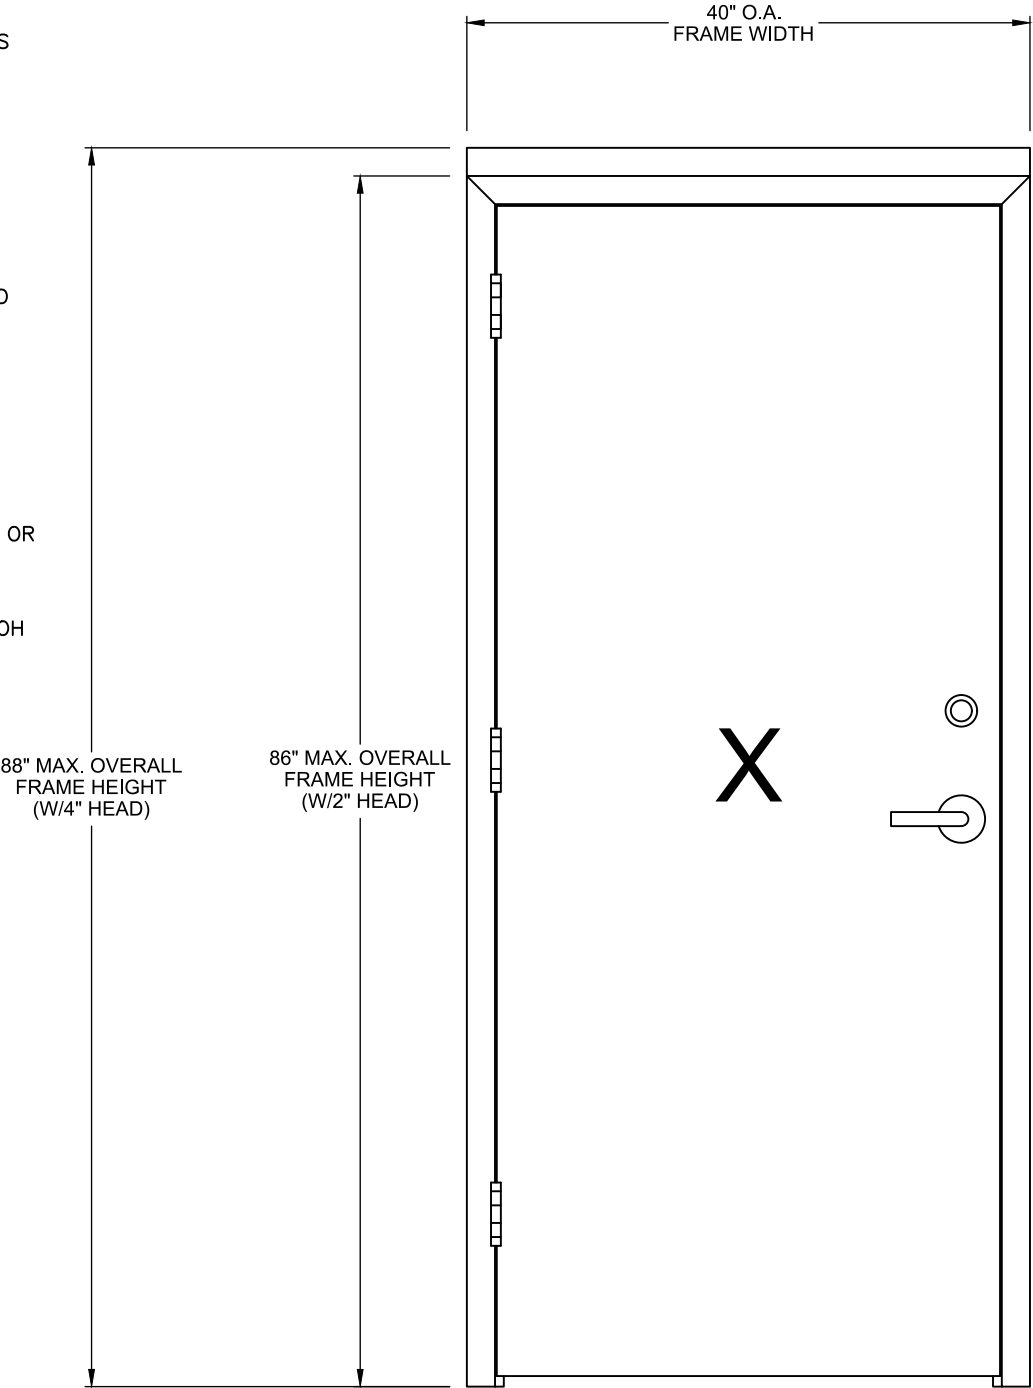

PROJECT # 416-0603

HMF EXPRESS

2501 NORTHCHASE PARKWAY SE

WILMINGTON, NC 28405

TITLE: SERIES HP STEEL DOOR INSWING/OUTSWING, IMPACT

TYP. ELEVATIONS, DESIGN PRESSURES AND GENERAL NOTES

PREPARED BY: DAS

DATE: 2/27/19

SCALE: N.T.S.

DRAWING NO: HMF0001

SHEET: 1 OF 8

PTC PRODUCT DESIGN GROUP, LLC
PO BOX 520775
LONGWOOD, FLORIDA 32752
FBPE C.A. NC, 25935
Phone: 321.690.1788
Fax: 321.690.1789
Email: info@ptc-corp.com


REV

DESCRIPTION

DATE

BY

Robert J. Amoruso, P.E.
Florida P.E. No. 49752

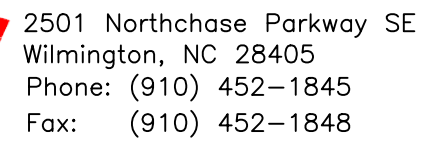



HARDWARE CHART 1	
MANUFACTURER	MODEL
DESIGN HARDWARE	LOCK: X-75-F DEADBOLT: D2-S
FALCON	LOCK: T500 DEADBOLT: D131

HARDWARE CHART 2	
MANUFACTURER	MODEL
HAGER	LOCK: 3500 SERIES DEADBOLT: 3200 SERIES

HMF EXPRESS 2501 NORTHCHASE PARKWAY SE WILMINGTON, NC 28405		PROJECT # 416-0603	
TITLE: SERIES HP STEEL DOOR INSWING/OUTSWING, IMPACT SELECTION CHART			
PREPARED BY:		DRAWN BY: DAS	DATE: 2/27/19
		SCALE: N.T.S.	DRAWING NO: HMF0001
PFC PRODUCT DESIGN GROUP, LLC PO BOX 520775 LONGWOOD, FLORIDA 32752 Phone: 321.690.1788 Fax: 321.690.1789 Email: info@pfc-corp.com		REV: -	SHEET: 2 OF 8
		REV	DATE

Robert J. Amoruso, P.E.
Florida P.E. No. 49752

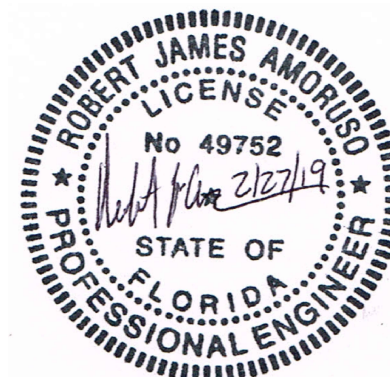

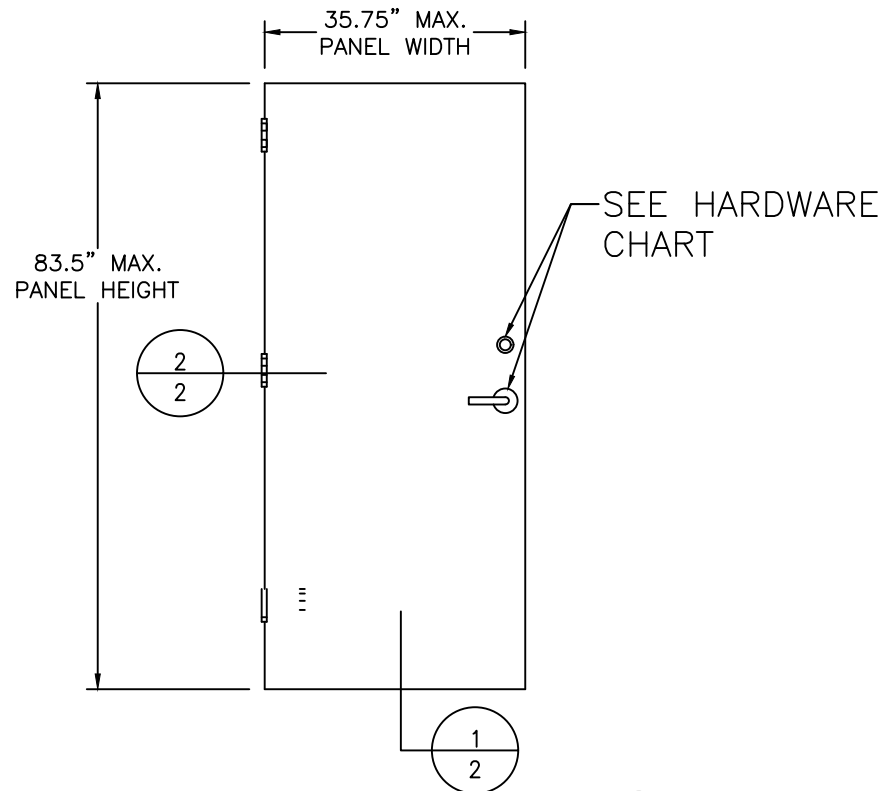


DOOR PANEL CONSTRUCTION DESCRIPTION:




THE DOOR PANELS ARE CONSTRUCTED FROM (2) 18GA. (0.048"MIN.) OR (2) 16GA. (0.053"MIN.) COLD ROLLED STEEL FACE SHEETS. THE VERTICAL EDGES OF THE FACE SHEETS HAVE FORMED EDGES THAT ARE PLACED TOGETHER TO FORM A MECHANICAL INTERLOCK. THE HORIZONTAL EDGES ARE CUT STRAIGHT AND CLOSED WITH 14GA. (0.074") "U" CHANNEL WITH OPEN END FACING INWARD. THE "U" CHANNEL IS 0.125" BELOW THE HORIZONTAL EDGES OF THE PANEL AND IS SPOT/PROJECTION WELDED IN 5 PLACES ON EACH SIDE OF THE PANEL. THE INTERIOR CAVITY OF EACH PANEL IS FILLED WITH EXPANDED POLYSTYRENE (EPS) 1.0 LB DENSITY. THERE ARE THREE HINGE REINFORCEMENTS WELDED TO THE FACE SHEETS BEFORE BOTH FACE SHEETS ARE ASSEMBLED, THE REINFORCEMENTS IS CONSTRUCTED FROM 7GA. (0.179") HOT ROLLED STEEL MEASURING 1.25"X8.5". THE REINFORCEMENTS ARE LOCATED AT 7.125, 39.375, AND 71.637 FROM TOP OF THE DOOR TO THE CENTER OF THE REINFORCEMENTS. (LOCATIONS VARY WITH THE HEIGHT OF THE DOOR WITH MAX 39.5" O.C. SPACING).

1 OPAQUE STEEL DOOR PANEL

- A) STEEL DOOR SKIN: 16 GA A60 GALV.
(MIN. 0.053 THK. $F_y=48,400$ PSI MIN.)
CORE MATERIAL: EPS FOAM
(POLYSTYRENE-1.0 PCF MIN.DENSITY)
- B) STEEL DOOR SKIN: 18 GA A60 GALV.
(MIN. 0.045 THK. $F_y=47,400$ PSI MIN.)
CORE MATERIAL: EPS FOAM
(POLYSTYRENE-1.0 PCF MIN.DENSITY)

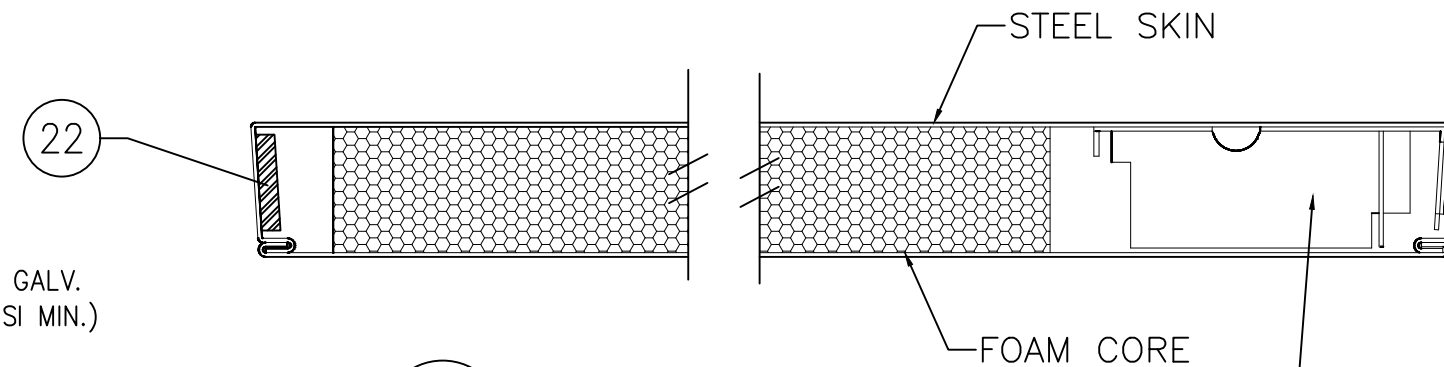

2 HORIZONTAL CROSS SECTION
2 DOOR PANEL
BEVELED (SHOWN) OR SQUARE

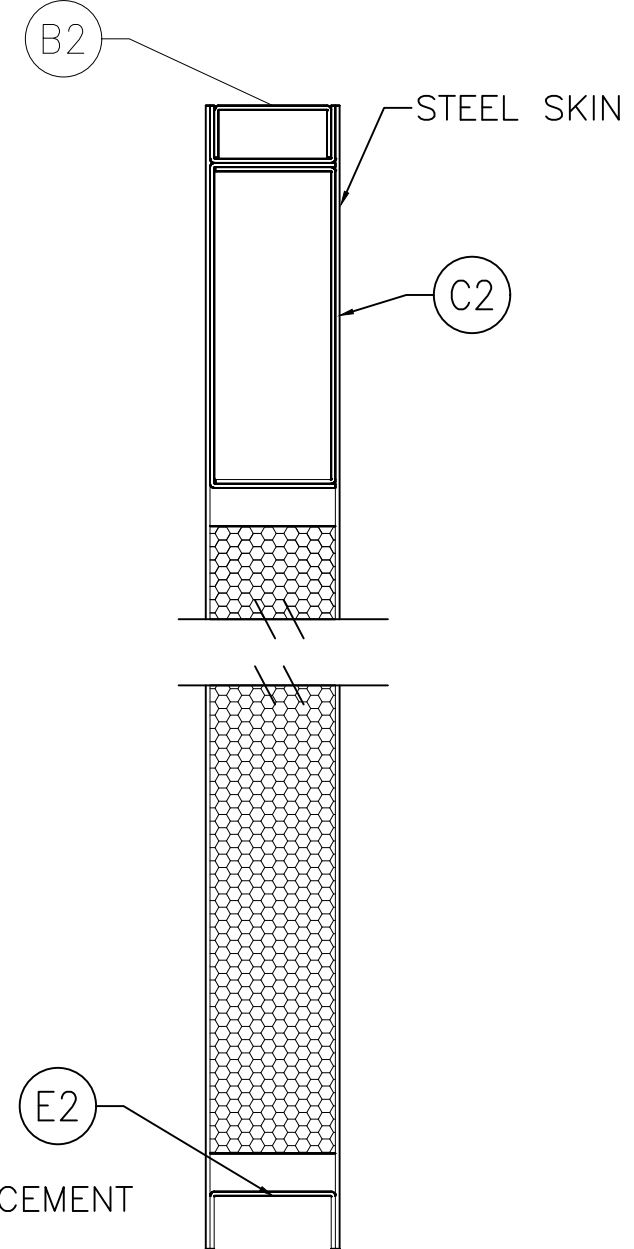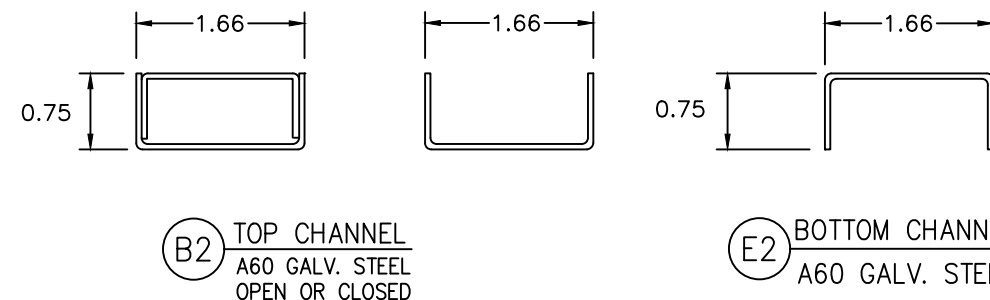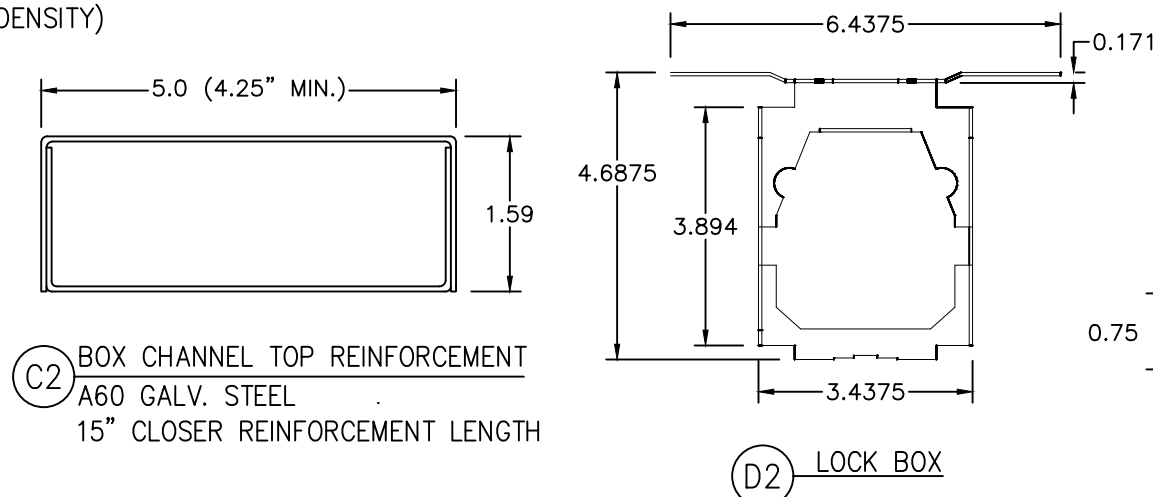

1 VERTICAL CROSS SECTION
2

PROJECT # 416-0603

HMF EXPRESS
2501 NORTHCCHASE PARKWAY SE
WILMINGTON, NC 28405

TITLE: SERIES HP STEEL DOOR INSWING/OUTSWING, IMPACT
DOOR PANEL DETAILS

DATE: 2/27/19

DRAWING NO: HMF0001

SHEET: 3 OF 8

REV: -


BY: -

DATE: -



DESCRIPTION: -

REV: -

Robert J. Amoruso, P.E.
Florida P.E. No. 49752

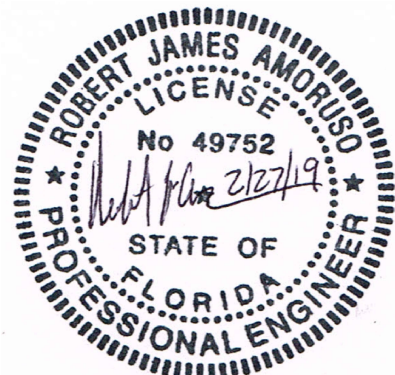

- NOTES:
- 1. SPOT WELD ANCHOR BRACKET TO FRAME
(BRACKETS IN LOCATION HAVING MIN. 6"
CLEARANCE) 2 WELDS PER FLANGE (4 TOTAL PER
BRACKET). 1/2" MIG WELD EQUIVALENT TO 2
SPOT WELDS.

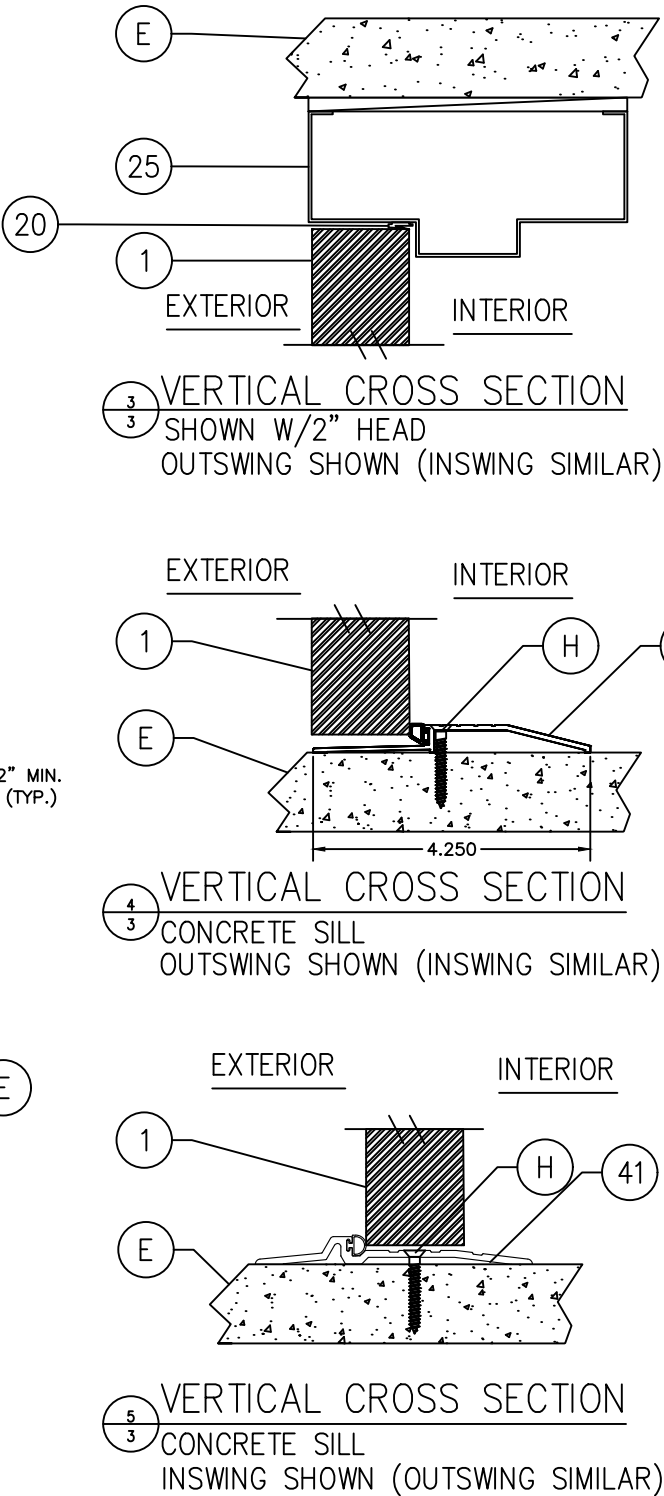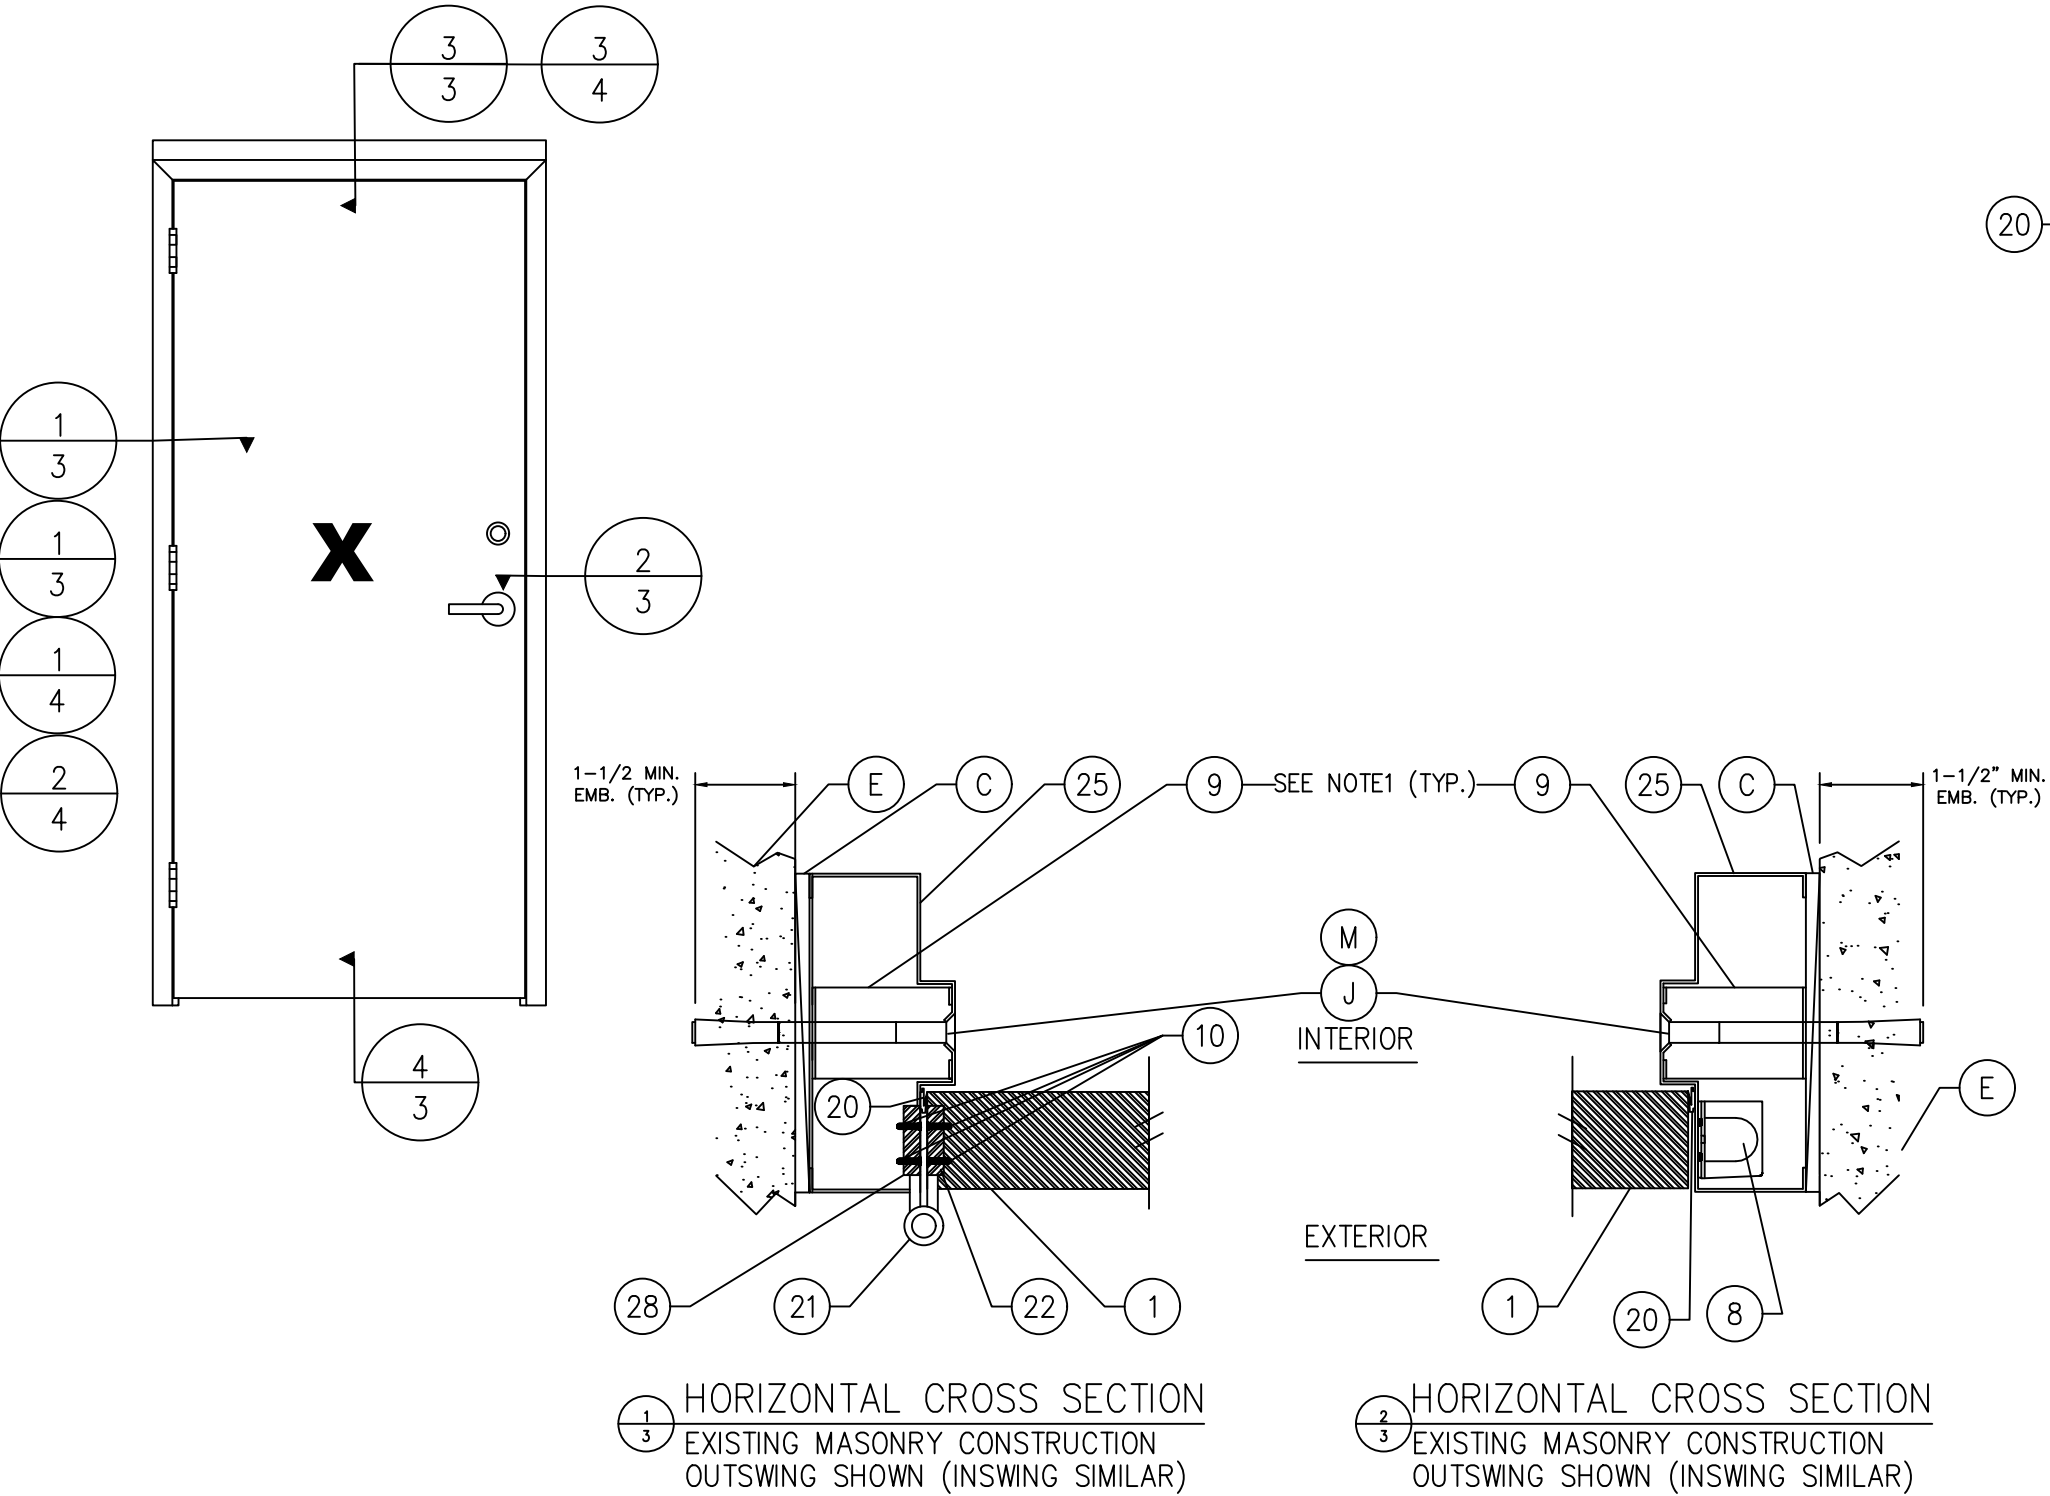

PROJECT # 416-0603

HMF EXPRESS
2501 NORTHCHASE PARKWAY SE
WILMINGTON, NC 28405

TITLE: SERIES HP STEEL DOOR INSWING/OUTSWING, IMPACT
HORIZONTAL AND VERTICAL CROSS SECTIONS

DATE: 2/27/19
DRAWN BY: DAS
SCALE: N.T.S.
SHEET: 4 OF 8


DRAWING NO: HMF0001
REV: -




BY: DATE: REV:

DESCRIPTION: HMF0001

REVISIONS:

Robert J. Amoruso, P.E.
Florida P.E. No. 49752

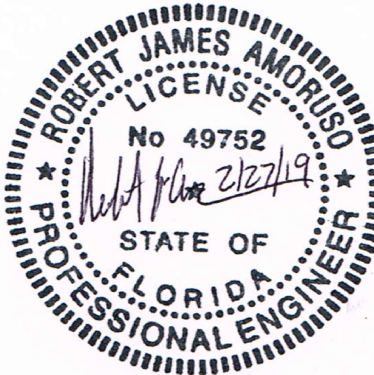

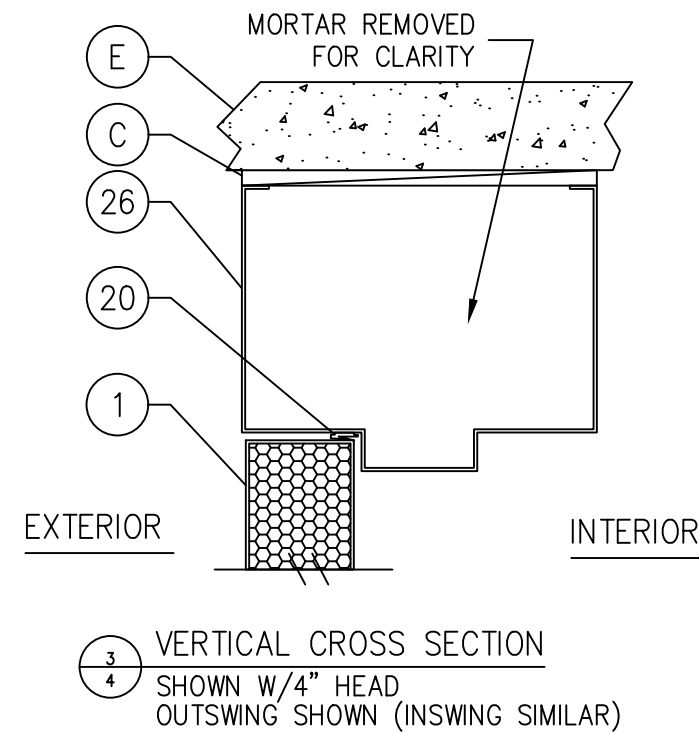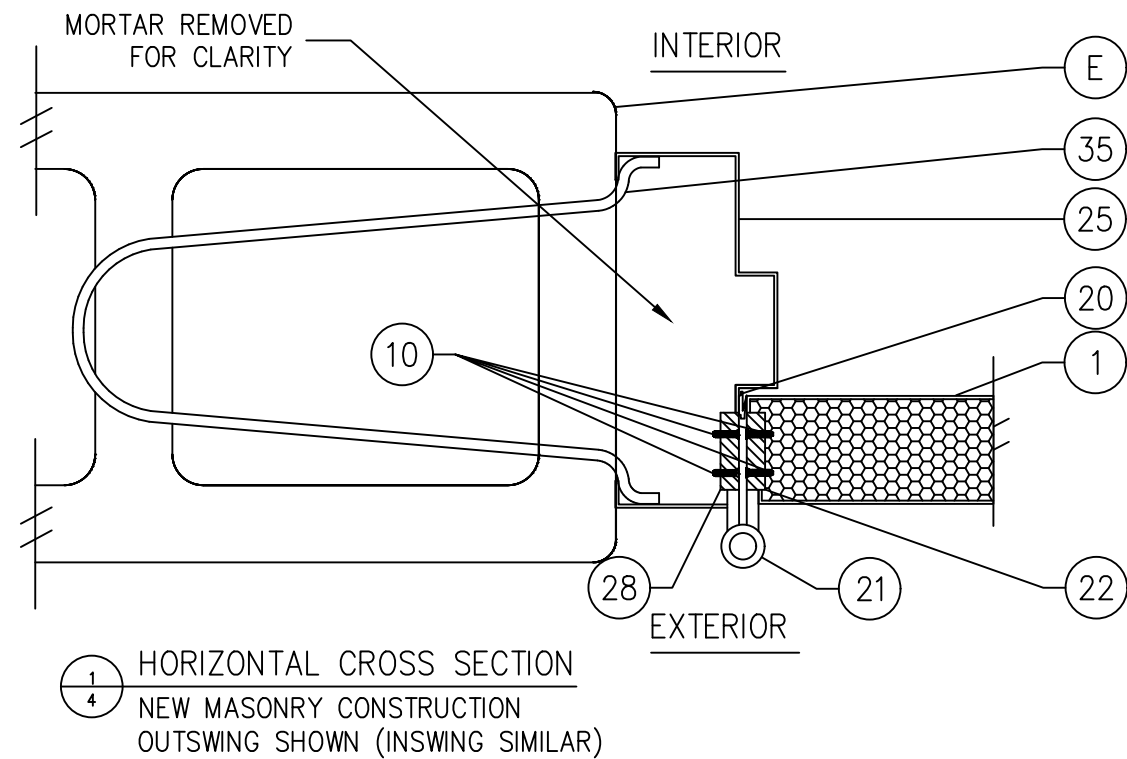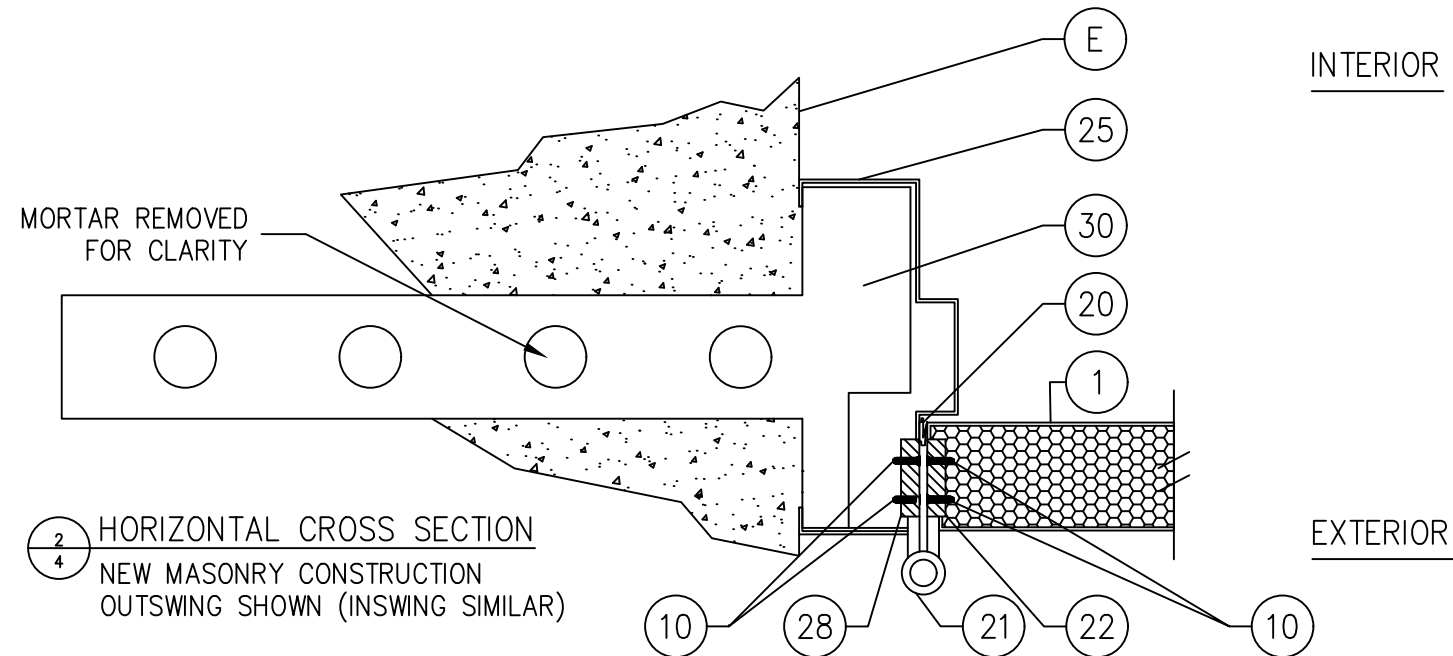

PROJECT # 416-0603

HMF EXPRESS
2501 NORTHCHASE PARKWAY SE
WILMINGTON, NC 28405

TITLE: SERIES HP STEEL DOOR INSWING/OUTSWING, IMPACT
HORIZONTAL AND VERTICAL CROSS SECTION

PREPARED BY: DATE: 2/27/19
DRAWN BY: DAS
SCALE: N.T.S.
SHEET: 5 OF 8
REV: -

DRAWING NO: HMF0001


REV: -




DESCRIPTION

DATE

BY

Robert J. Amoruso, P.E.
Florida P.E. No. 49752

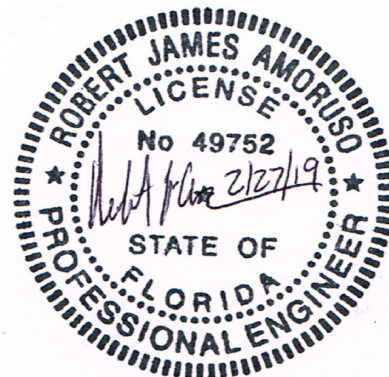

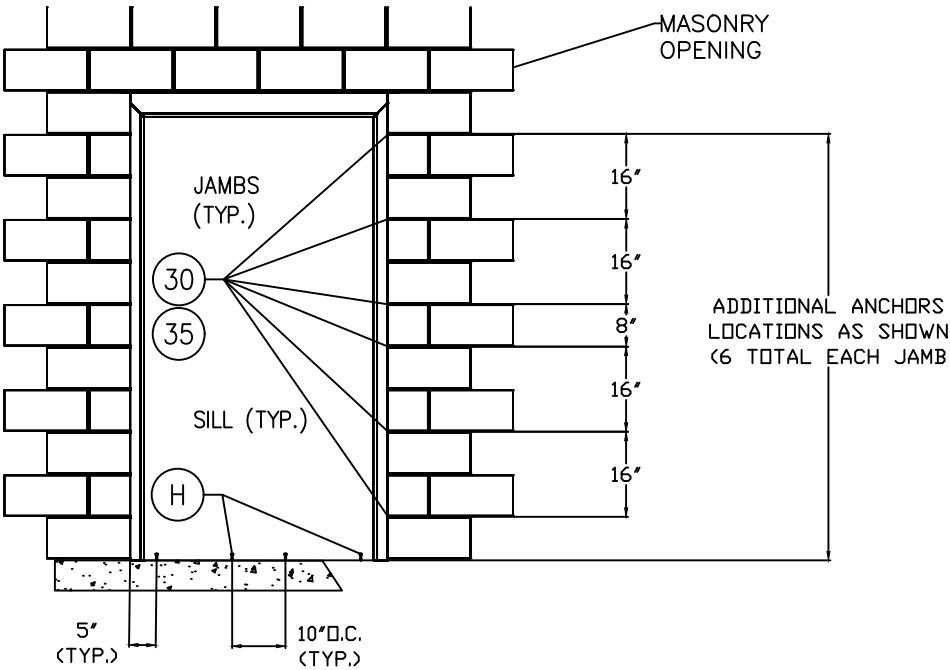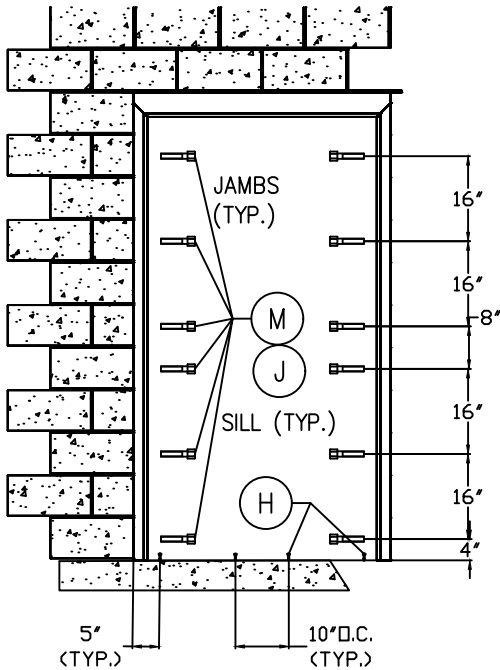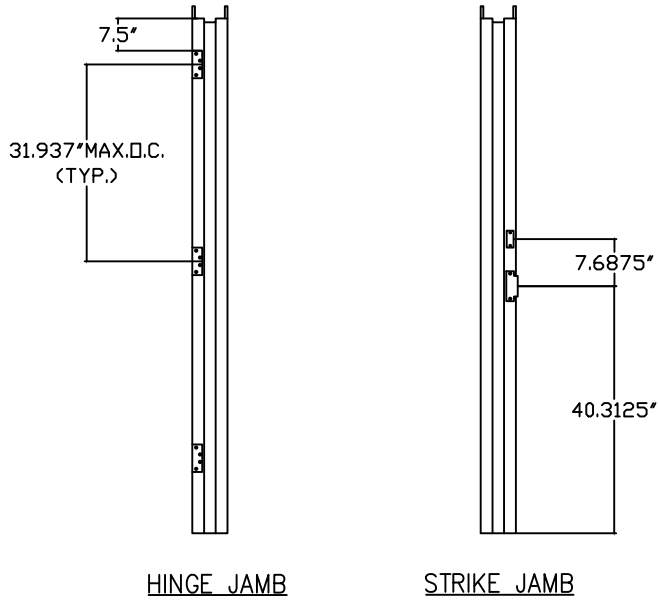

CONCRETE ANCHOR NOTES:

1. CONCRETE SCREW LOCATIONS MAY BE ADJUSTED TO MAINTAIN A MINIMUM 1" DISTANCE TO MORTAR JOINTS. IF CONCRETE SCREW LOCATIONS NOTED AS "MAX .O.C." MUST BE ADJUSTED TO MAINTAIN THE MINIMUM EDGE DISTANCE TO MORTAR JOINTS, ADDITIONAL CONCRETE SCREWS MAY BE REQUIRED TO ENSURE THE MAXIMUM ON CENTER DIMENSION IS NOT EXCEEDED.
2. CONCRETE ANCHOR TABLE:


FRAME ANCHORING

SHOWN W/4" HEAD (2" HEAD SIMILAR)
EXISTING MASONRY CONSTRUCTION
CONCRETE ANCHORS


FRAME ANCHORING

SHOWN W/4" HEAD (2" HEAD SIMILAR)
NEW MASONRY CONSTRUCTION
MASONRY ANCHORS

ANCHOR TYPE	ANCHOR LOCATION	ANCHOR SIZE	MANUFACTURER	MIN. EDGE DISTANCE	MIN. EMBEDMENT
CONCRETE ANCHOR SCREW	JAMBS	3/8"	LDT TAPCON (ITW BUILDEX)	3"	1-1/2"
	SILL	1/4"	TAPCON (ITW BUILDEX) ULTRACON (ELCO) CRETE FLEX (ELCO)	2-1/2"	1-1/4"
			TAPPER+ (POWERS)	2-1/2"	1-3/4"
CONCRETE SLEEVE ANCHOR	JAMBS	3/8"	DYNABOLT SLEEVE ANCHOR (ITW REDHEAD)	2-1/4"	1-1/2"

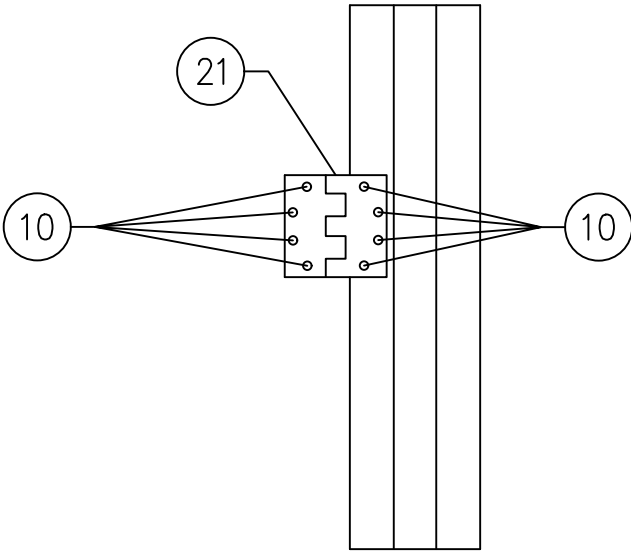

HINGE DETAIL

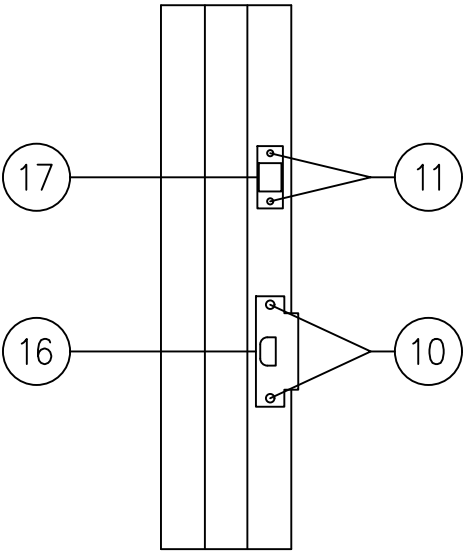

STRIKE DETAIL

PROJECT # 416-0603

HMF EXPRESS

2501 NORTHCHASE PARKWAY SE

WILMINGTON, NC 28405

TITLE: SERIES HP STEEL DOOR INSWING/OUTSWING, IMPACT ANCHORING DETAILS

PREPARED BY:

DRAWN BY: DAS

SCALE: N.T.S.

REV: -

DATE: 2/27/19

DRAWING NO:

HMF0001


SHEET: 6 OF 8


DESCRIPTION

DATE


BY

Robert J. Amoruso, P.E.
Florida P.E. No. 49752

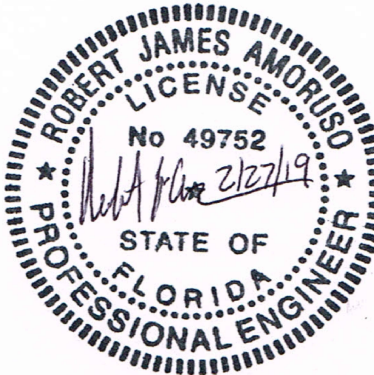


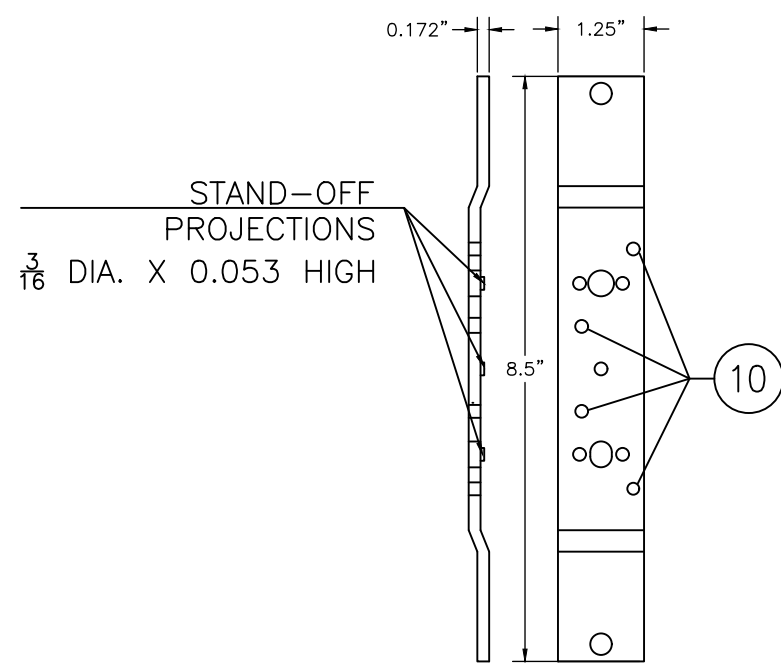


(22) DOOR HINGE
REINFORCEMENT
7 GAUGE STEEL

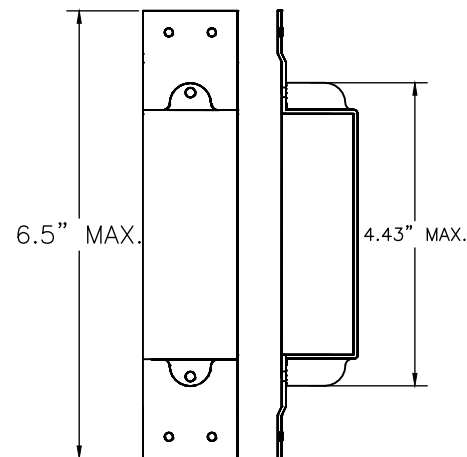


(8) DUST BOX
DUST BOX (TYP.)

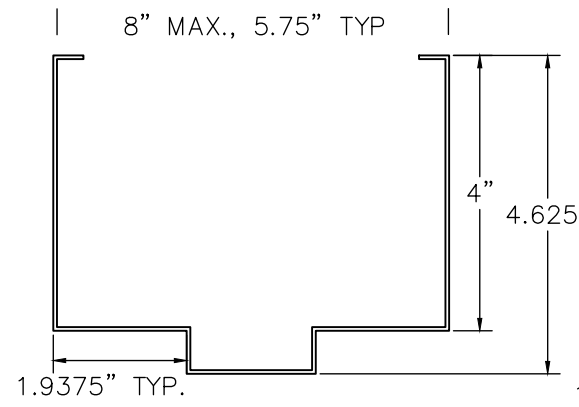


(26) HOLLOW METAL FRAME
4" HEAD

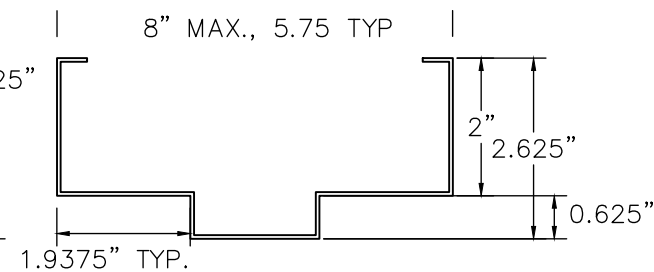


(25) HOLLOW METAL FRAME
2" (JAMB OR HEAD)

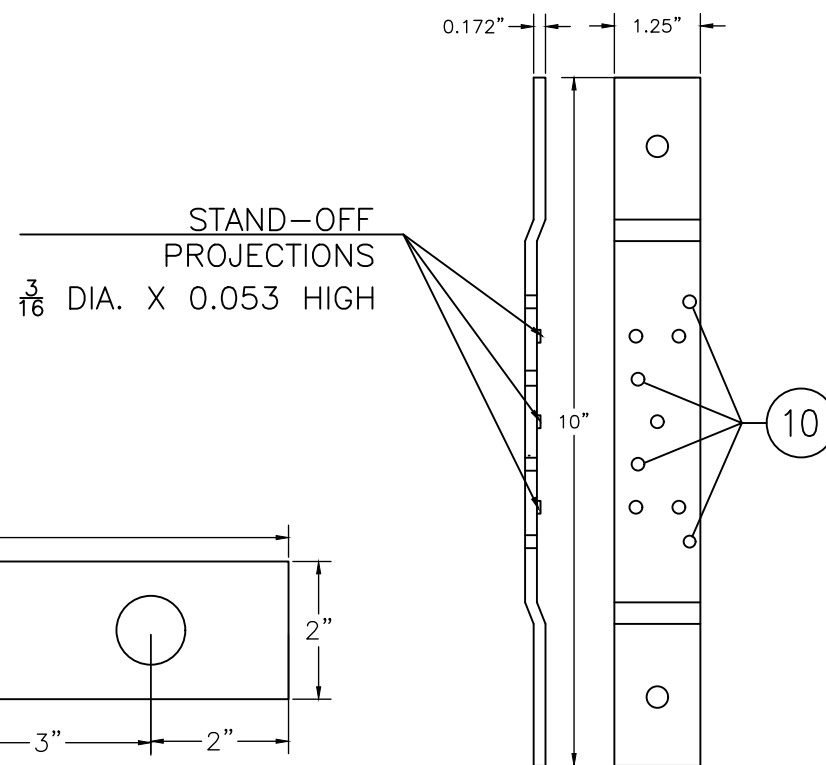

(28) FRAME HINGE
REINFORCEMENT
7 GAUGE STEEL

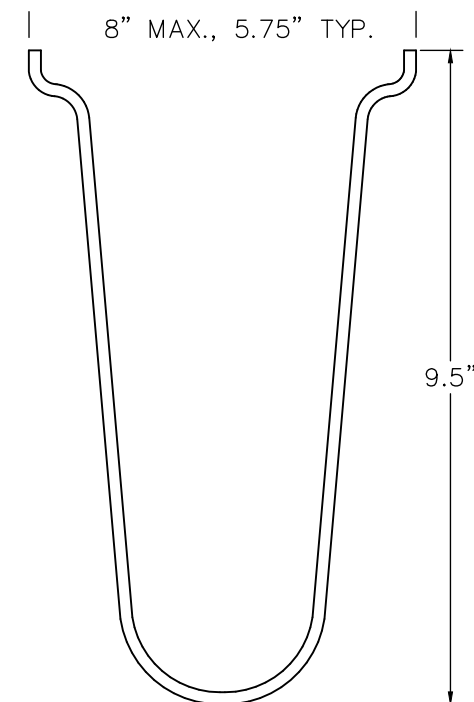

(35) WIRE ANCHOR
0.175 (TYP.) DIA.

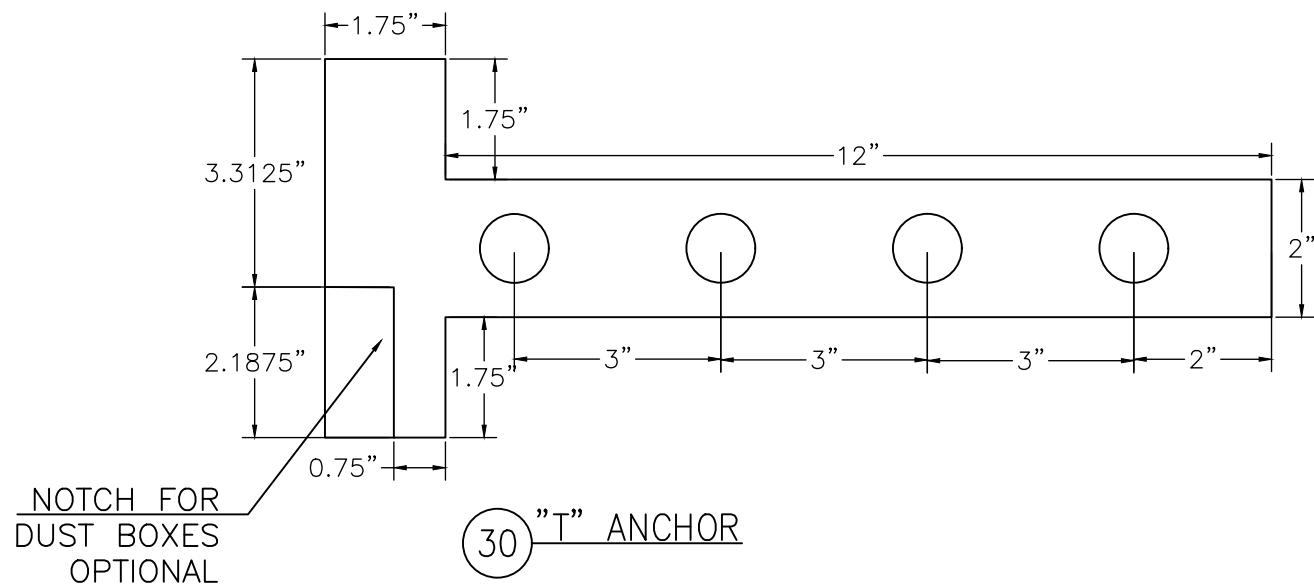

(30) "T" ANCHOR

NOTCH FOR
DUST BOXES
OPTIONAL

PROJECT # 416-0603

HMF EXPRESS
2501 NORTHCHASE PARKWAY SE
WILMINGTON, NC 28405

TITLE: SERIES HP STEEL DOOR INSWING/OUTSWING, IMPACT
COMPONENTS

PREPARED BY: DAS DATE: 2/27/19


SCALE: N.T.S. DRAWING NO: HMF0001

REV: - SHEET: 7 OF 8

DESCRIPTION

BY


Robert J. Amoruso, P.E.
Florida P.E. No. 49752

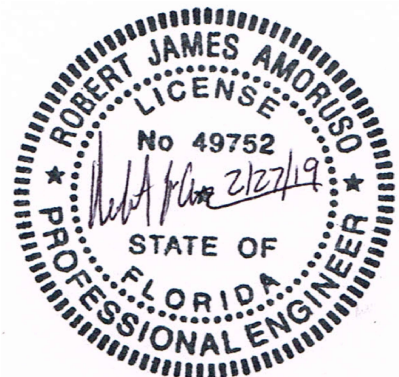



2501 Northchase Parkway SE
Wilmington, NC 28405
Phone: (910) 452-1845
Fax: (910) 452-1848


BILL OF MATERIALS		
ITEM #	DESCRIPTION	MATERAILS
C	1/4" MAX. SHIM SPACE	-
D	1/4" X 2 3/4" ELCO OR ITW CONCRETE SCREW	STEEL
E	MASONRY-3,000 PSI MIN. CONCRETE TO ACI 300 OR HOLLOW BLOCK (GROUT FILLED) CONFORMING TO ASTM C90	CONCRETE
H	1/4" DIA. PFH CONCRETE SCREW (SEE ANCHOR TABLE ON SHEET 6)	STEEL
J	3/8" DIA. PFH DYNABOLT SLEEVE ANCHOR (SEE ANCHOR TABLE ON SHEET 6)	STEEL
M	3/8" DIA. LDT TAPCON CONCRETE SCREW (SEE ANCHOR TABLE ON SHEET 6)	STEEL
1	STEEL DOOR PANEL	-
8	DUST BOX 16 GA.	STEEL
9	ANCHOR BRACKET	STEEL
10	#12-24 X 1/2" PFH MACHINE SCREW	STEEL
11	#8 X 3/4" COMBINATION WOOD/MACHINE SCREW	STEEL
16	ANSI LATCH STRIKE	STEEL
17	DEADBOLT STRIKE	STEEL
20	WEATHERSTRIP (NATIONAL GUARD 5040B)	SILICONE
21	4 1/2" X 4 1/2" X 0.134" MIN. HINGE	STEEL
22	DOOR HINGE RENFORCEMENT	STEEL
25	HOLLOW METAL FRAME (2" JAMB OR HEAD)-16 GA.	STEEL
26	HOLLOW METAL FRAME (4" HEAD)-16 GA.	STEEL
28	FRAME HINGE REINFORCEMENT	STEEL
30	MASONARY "T" ANCHOR	STEEL
35	WIRE ANCHOR	STEEL
40	OUTSWING THRESHOLD (PEMKO 2001_T)	ALUMINIUM
41	INSWING THRESHOLD (HAGER #520)	ALUMINIUM

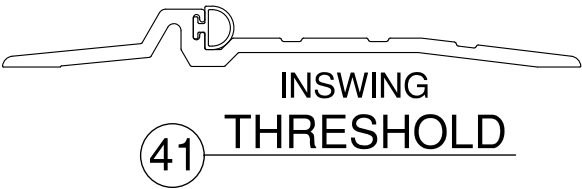

INSWING
THRESHOLD



OUTSWING
THRESHOLD

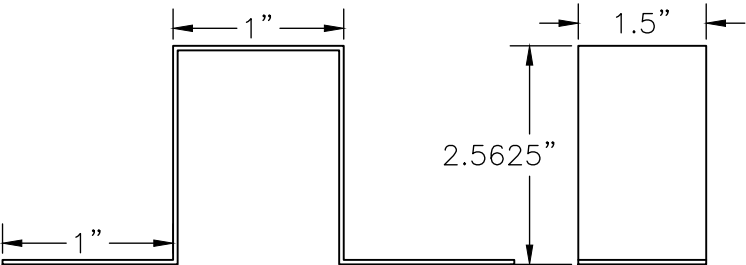

ANCHOR BRACKET

PROJECT # 416-0603

HMF EXPRESS 2501 NORTHCHASE PARKWAY SE WILMINGTON, NC 28405	TITLE: SERIES HP STEEL DOOR INSWING/OUTSWING, IMPACT BILL OF MATERIALS AND COMPONENTS		DATE: 2/27/19	DRAWING NO: HMF0001	SHEET: 8 OF 8
	DRAWN BY: DAS	SCALE: N.T.S.	REV: -		



Robert J. Amoruso, P.E.
Florida P.E. No. 49752

