




Interior Elevation
Shown with two aluminum full view sections. One full view section minimum.
Full view sections available on every section except bottom section.

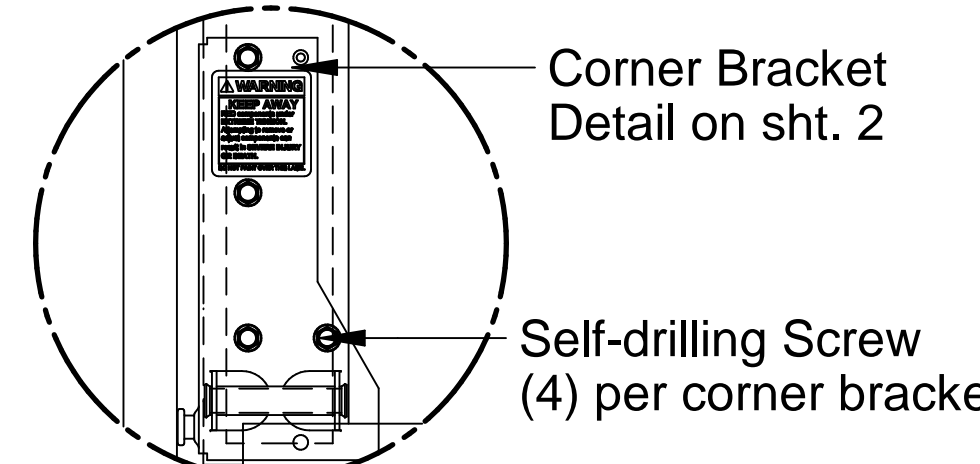


Corner Bracket Attachment

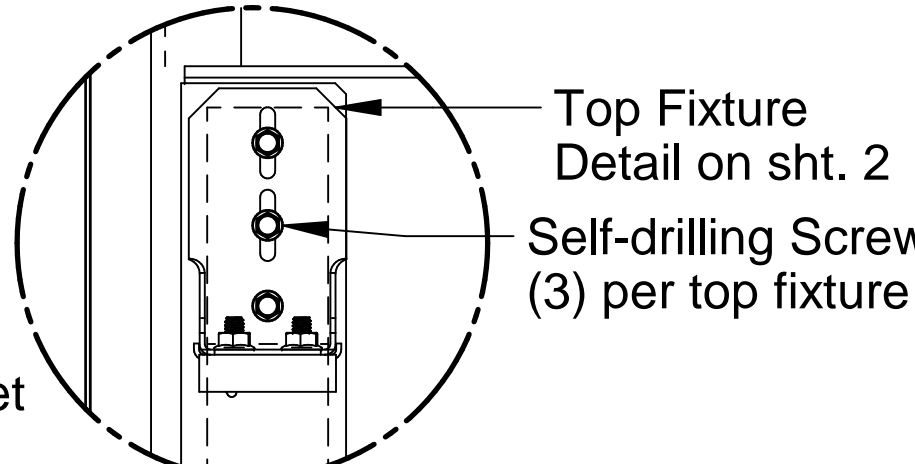


Top Fixture Attachment

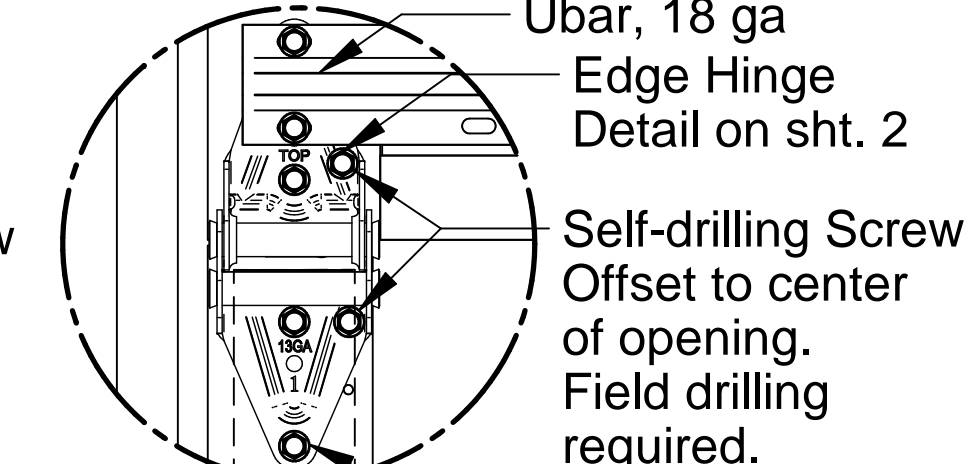


Edge Hinge Attachment

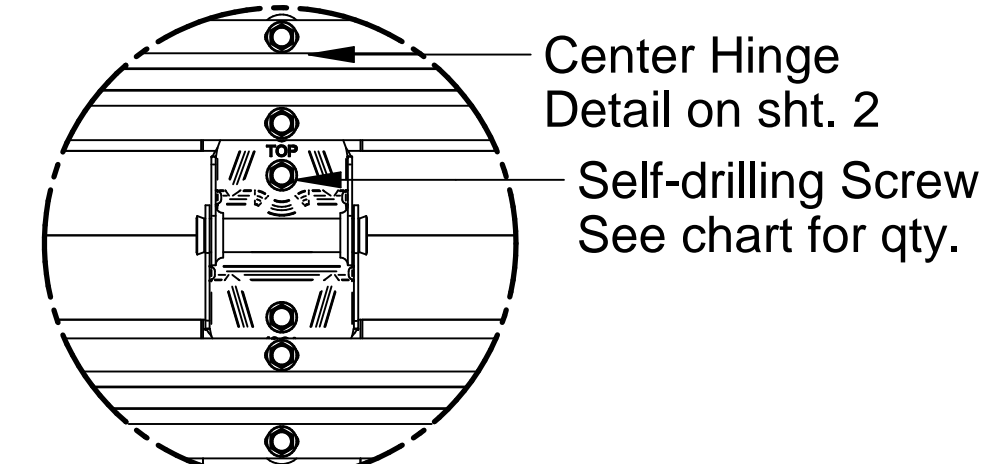


Center Hinge Attachment

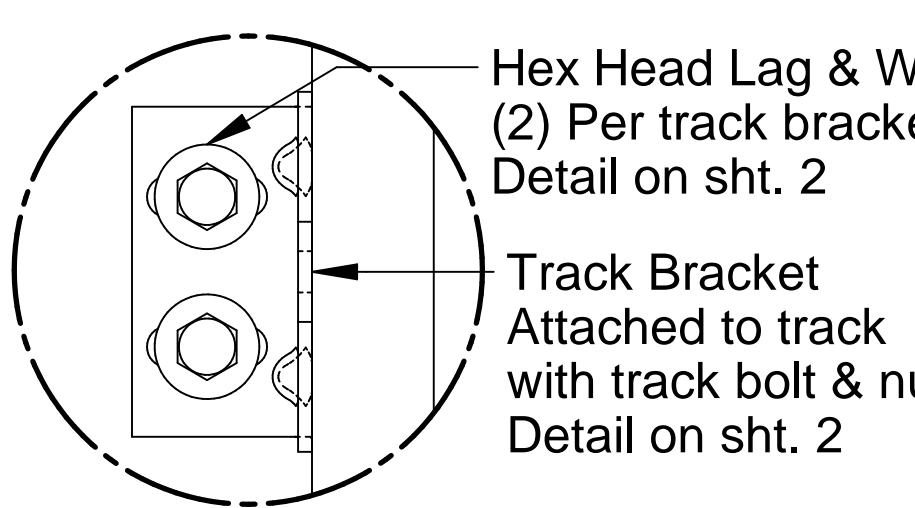

Track Bracket Attachment
Alternate mounting details on sht. 4

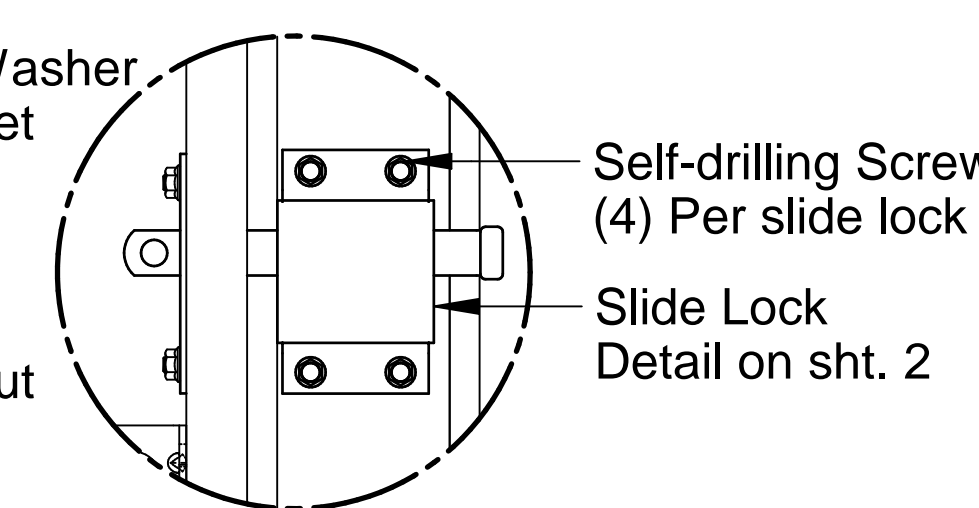

Slide Lock Attachment
Required on doors without operators.

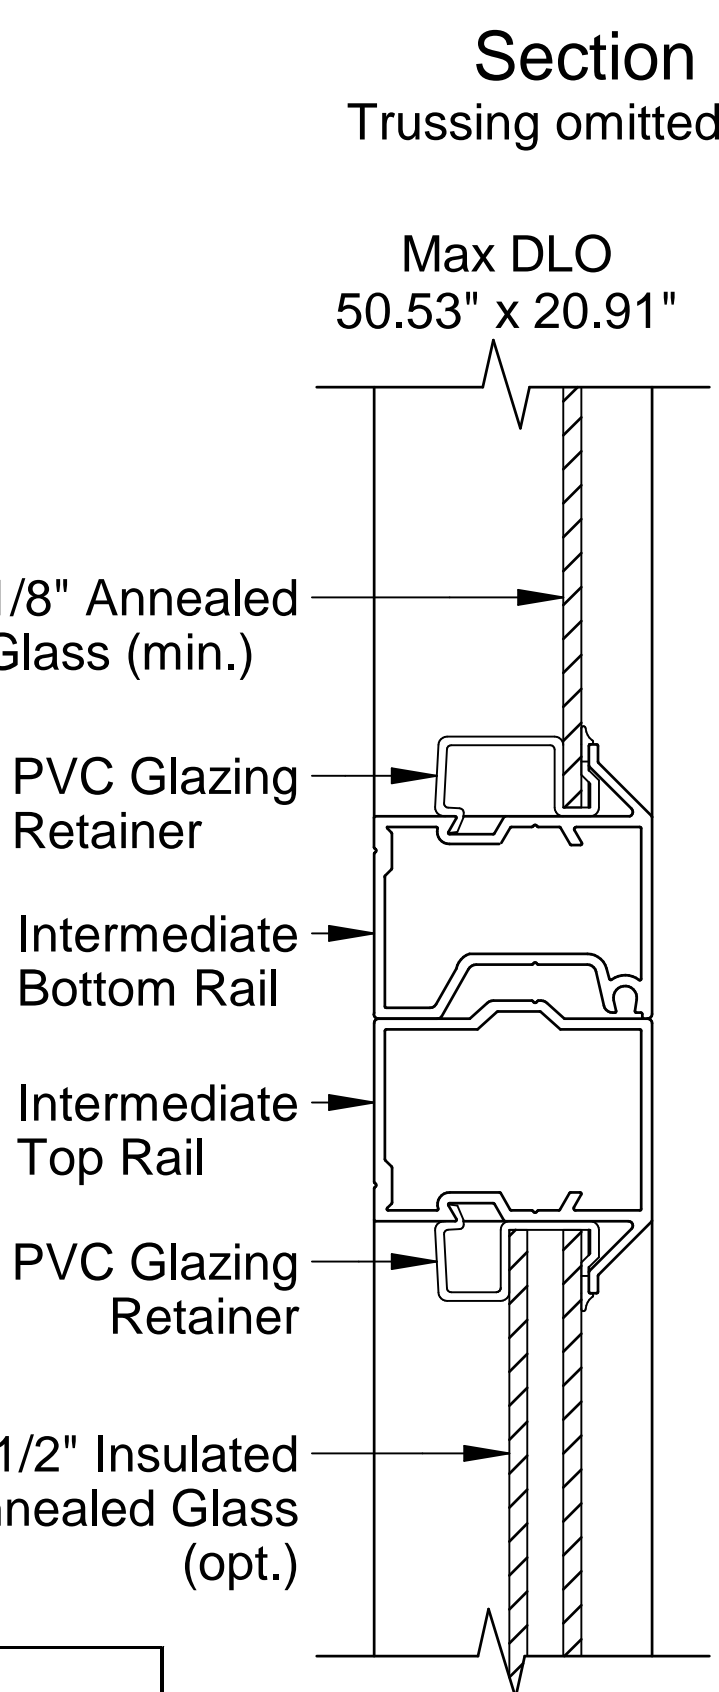

Section C-C

Doors tested per ANSI/DASMA 108 for static air pressure

EC200 / EC224				
Max. Section Width	Max. Opening Width	Stiles	Design Load	
8'-2"	8'-0"	1	57.5	-66.7
9'-2"	9'-0"		51.1	-59.3
10'-2"	10'-0"	2	49.3	-55.7
12'-2"	12'-0"		41.1	-49.8
14'-2"	14'-0"	3	31.8	-37.8
16'-2"	16'-0"		27.8	-33.1
18'-2"	18'-0"	4	18.6	-20.8
20'-2"	20'-0"		16.8	-18.7

Self-drilling Screws Required			
Upper Section	Lower Section	Edge Hinge	Center Hinge
Full-View Aluminum	Raynor EnergyCore	7	5
Full-View Aluminum	Full-View Aluminum	8	6
Raynor EnergyCore	Full-View Aluminum	7	5
Raynor EnergyCore	Raynor EnergyCore	6	4



Scott A. Brown, P.E. Lic. No. 65940
Willett, Hofmann & Associates, Inc.
809 E. 2nd Street, Dixon, IL 61021
FBPE CA Lic. No. 35415
Structural Adequacy for Wind Load

Wind loaded sectional doors are designed, tested, and sold by PSF. The AHJ of a given jobsite is responsible for determining the appropriate PSF.

Complies with the Wind Load requirements of the IBC/IRC 2021


Printed copies of this document are not considered signed and sealed and the SHA authentication code must be verified on any electronic copies.

Scale: None	ECO	Date: 02/29/24
Drawn by: J. Poitras	ECO	Date: 02/29/24
Checked by: R. Frey	ECO	Date: 02/29/24
Date: 02/29/24	ECO	Date: 02/29/24
ECO: 8937.01	ECO	Date: 02/29/24




Title: Spec, Wind Load Raynor EnergyCore		
No. P-2610	Sheet 1 of 4	Rev A

Installation Hardware


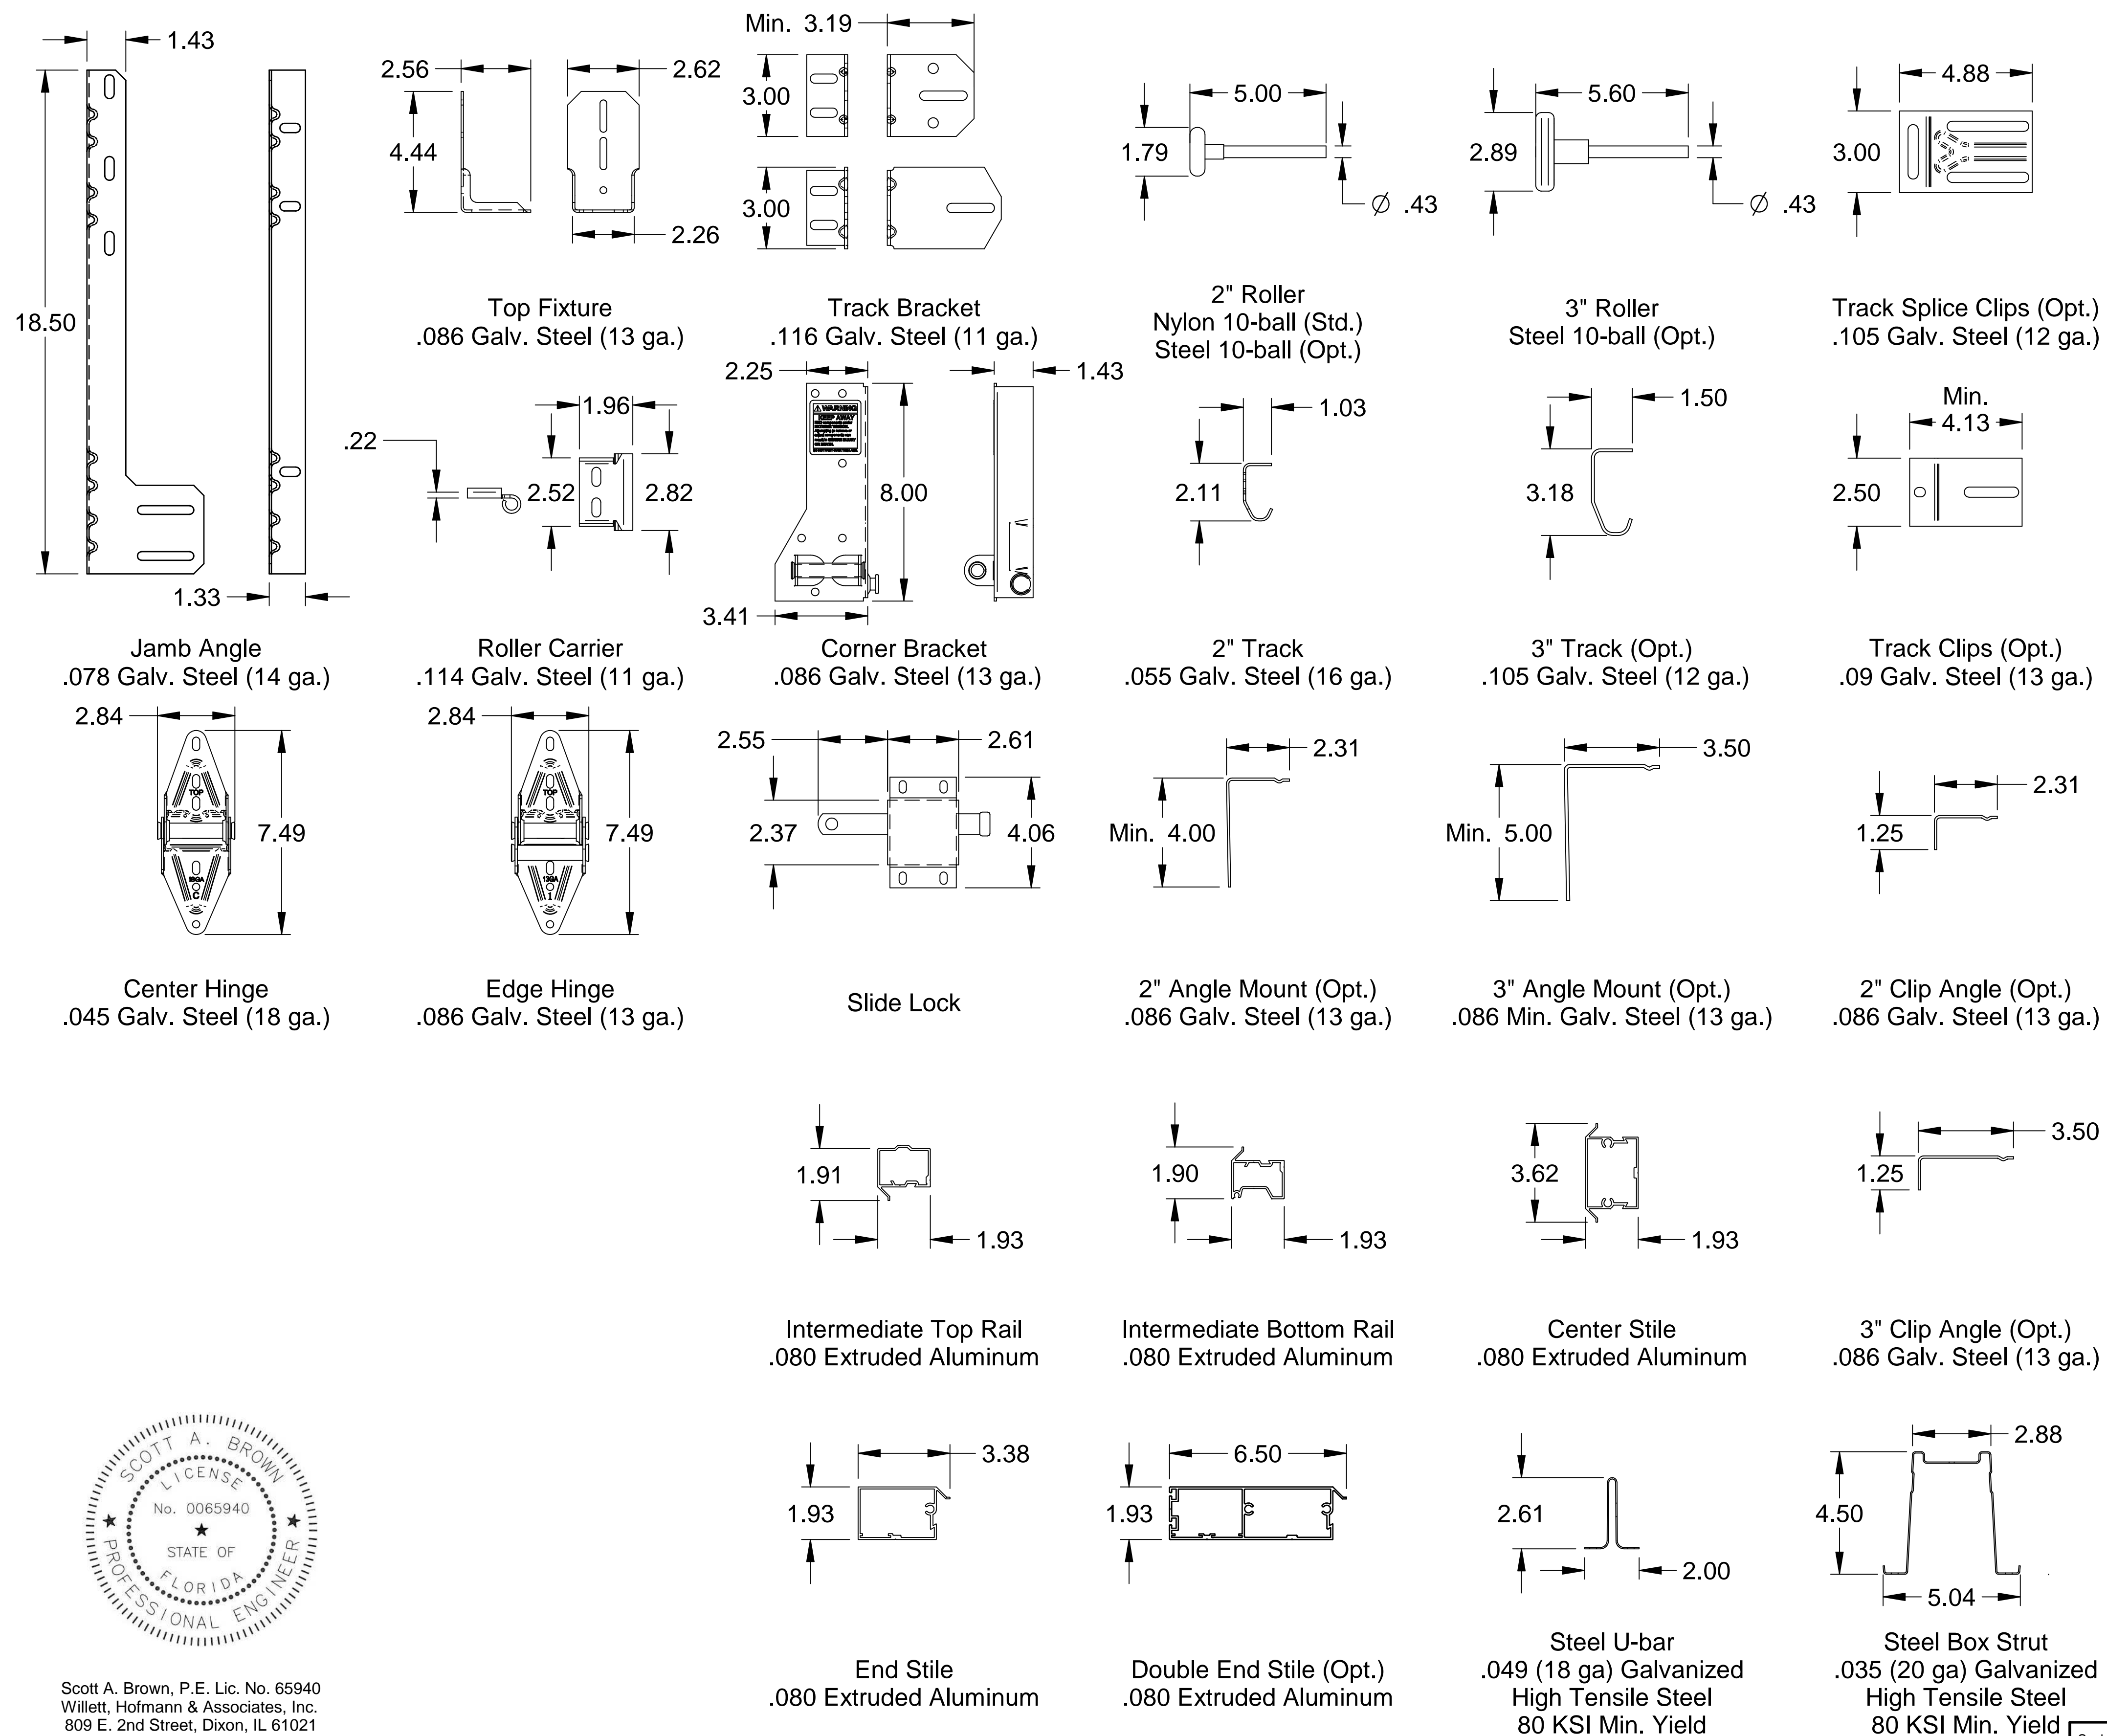


Fasteners & Small Hardware

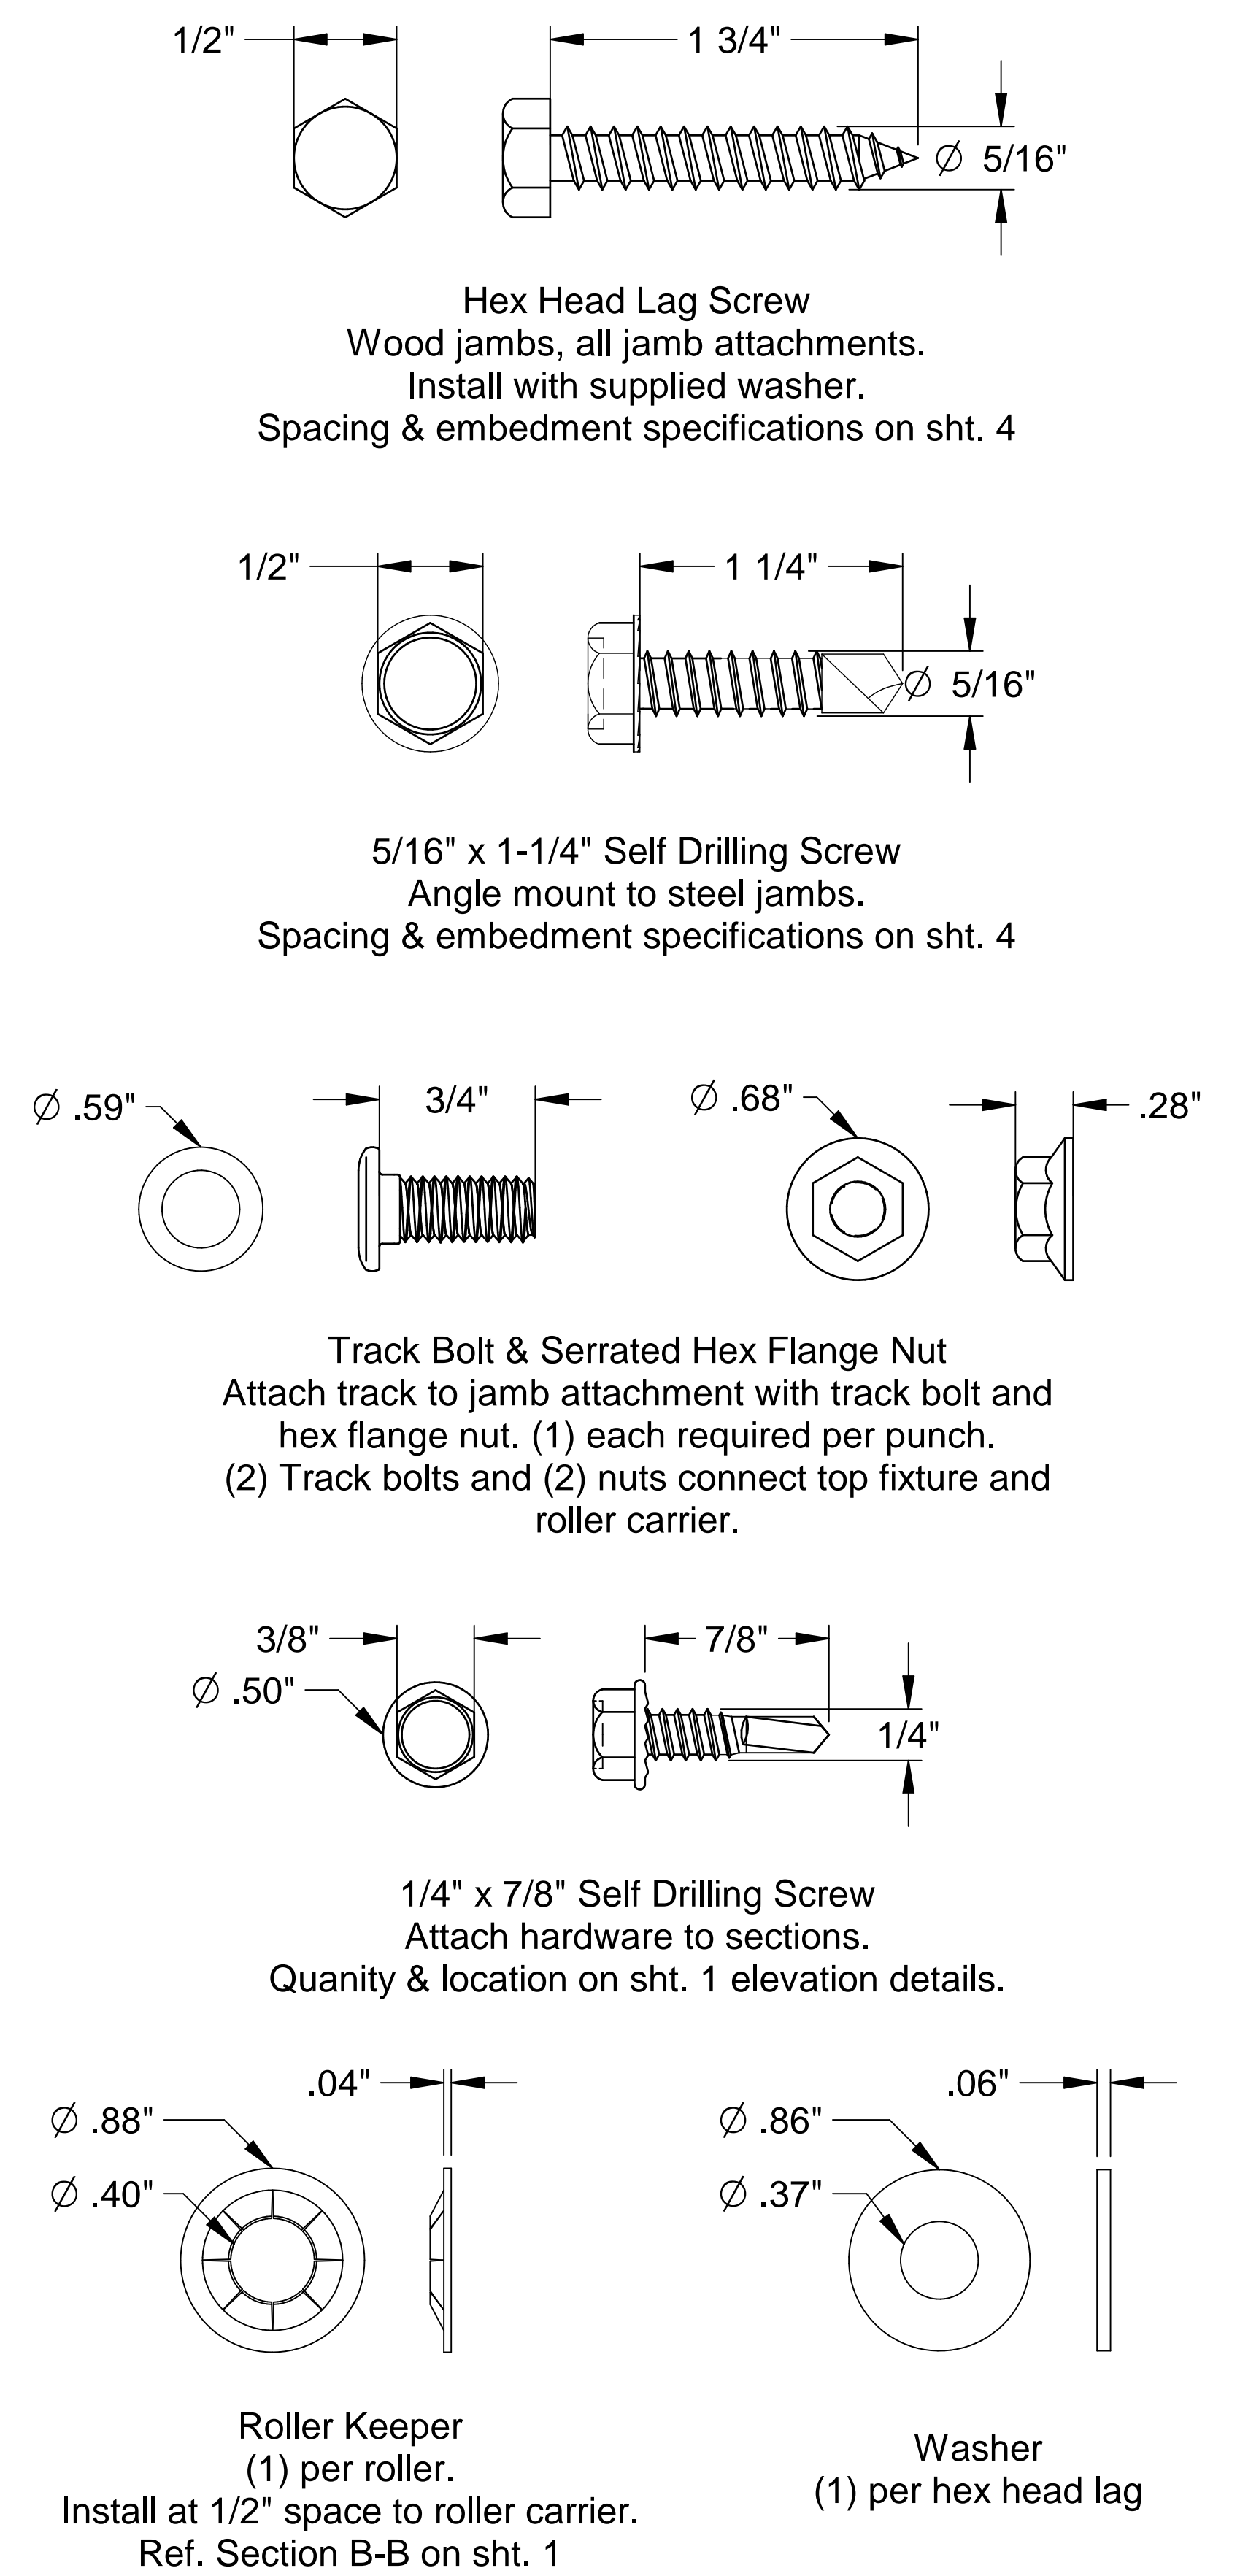

Scott A. Brown, P.E. Lic. No. 65940
Willett, Hofmann & Associates, Inc.
809 E. 2nd Street, Dixon, IL 61021
FBPE CA Lic. No. 35415
Structural Adequacy for Wind Load

Scale: None	 1101 East River Road Dixon, IL 61021	Title: Spec, Wind Load Raynor EnergyCore	
Drawn by: J. Poitras		No. P-2610	Sheet 2
Checked by: R. Frey			Rev A
Date: 02/29/24		ECO: 8937.01	

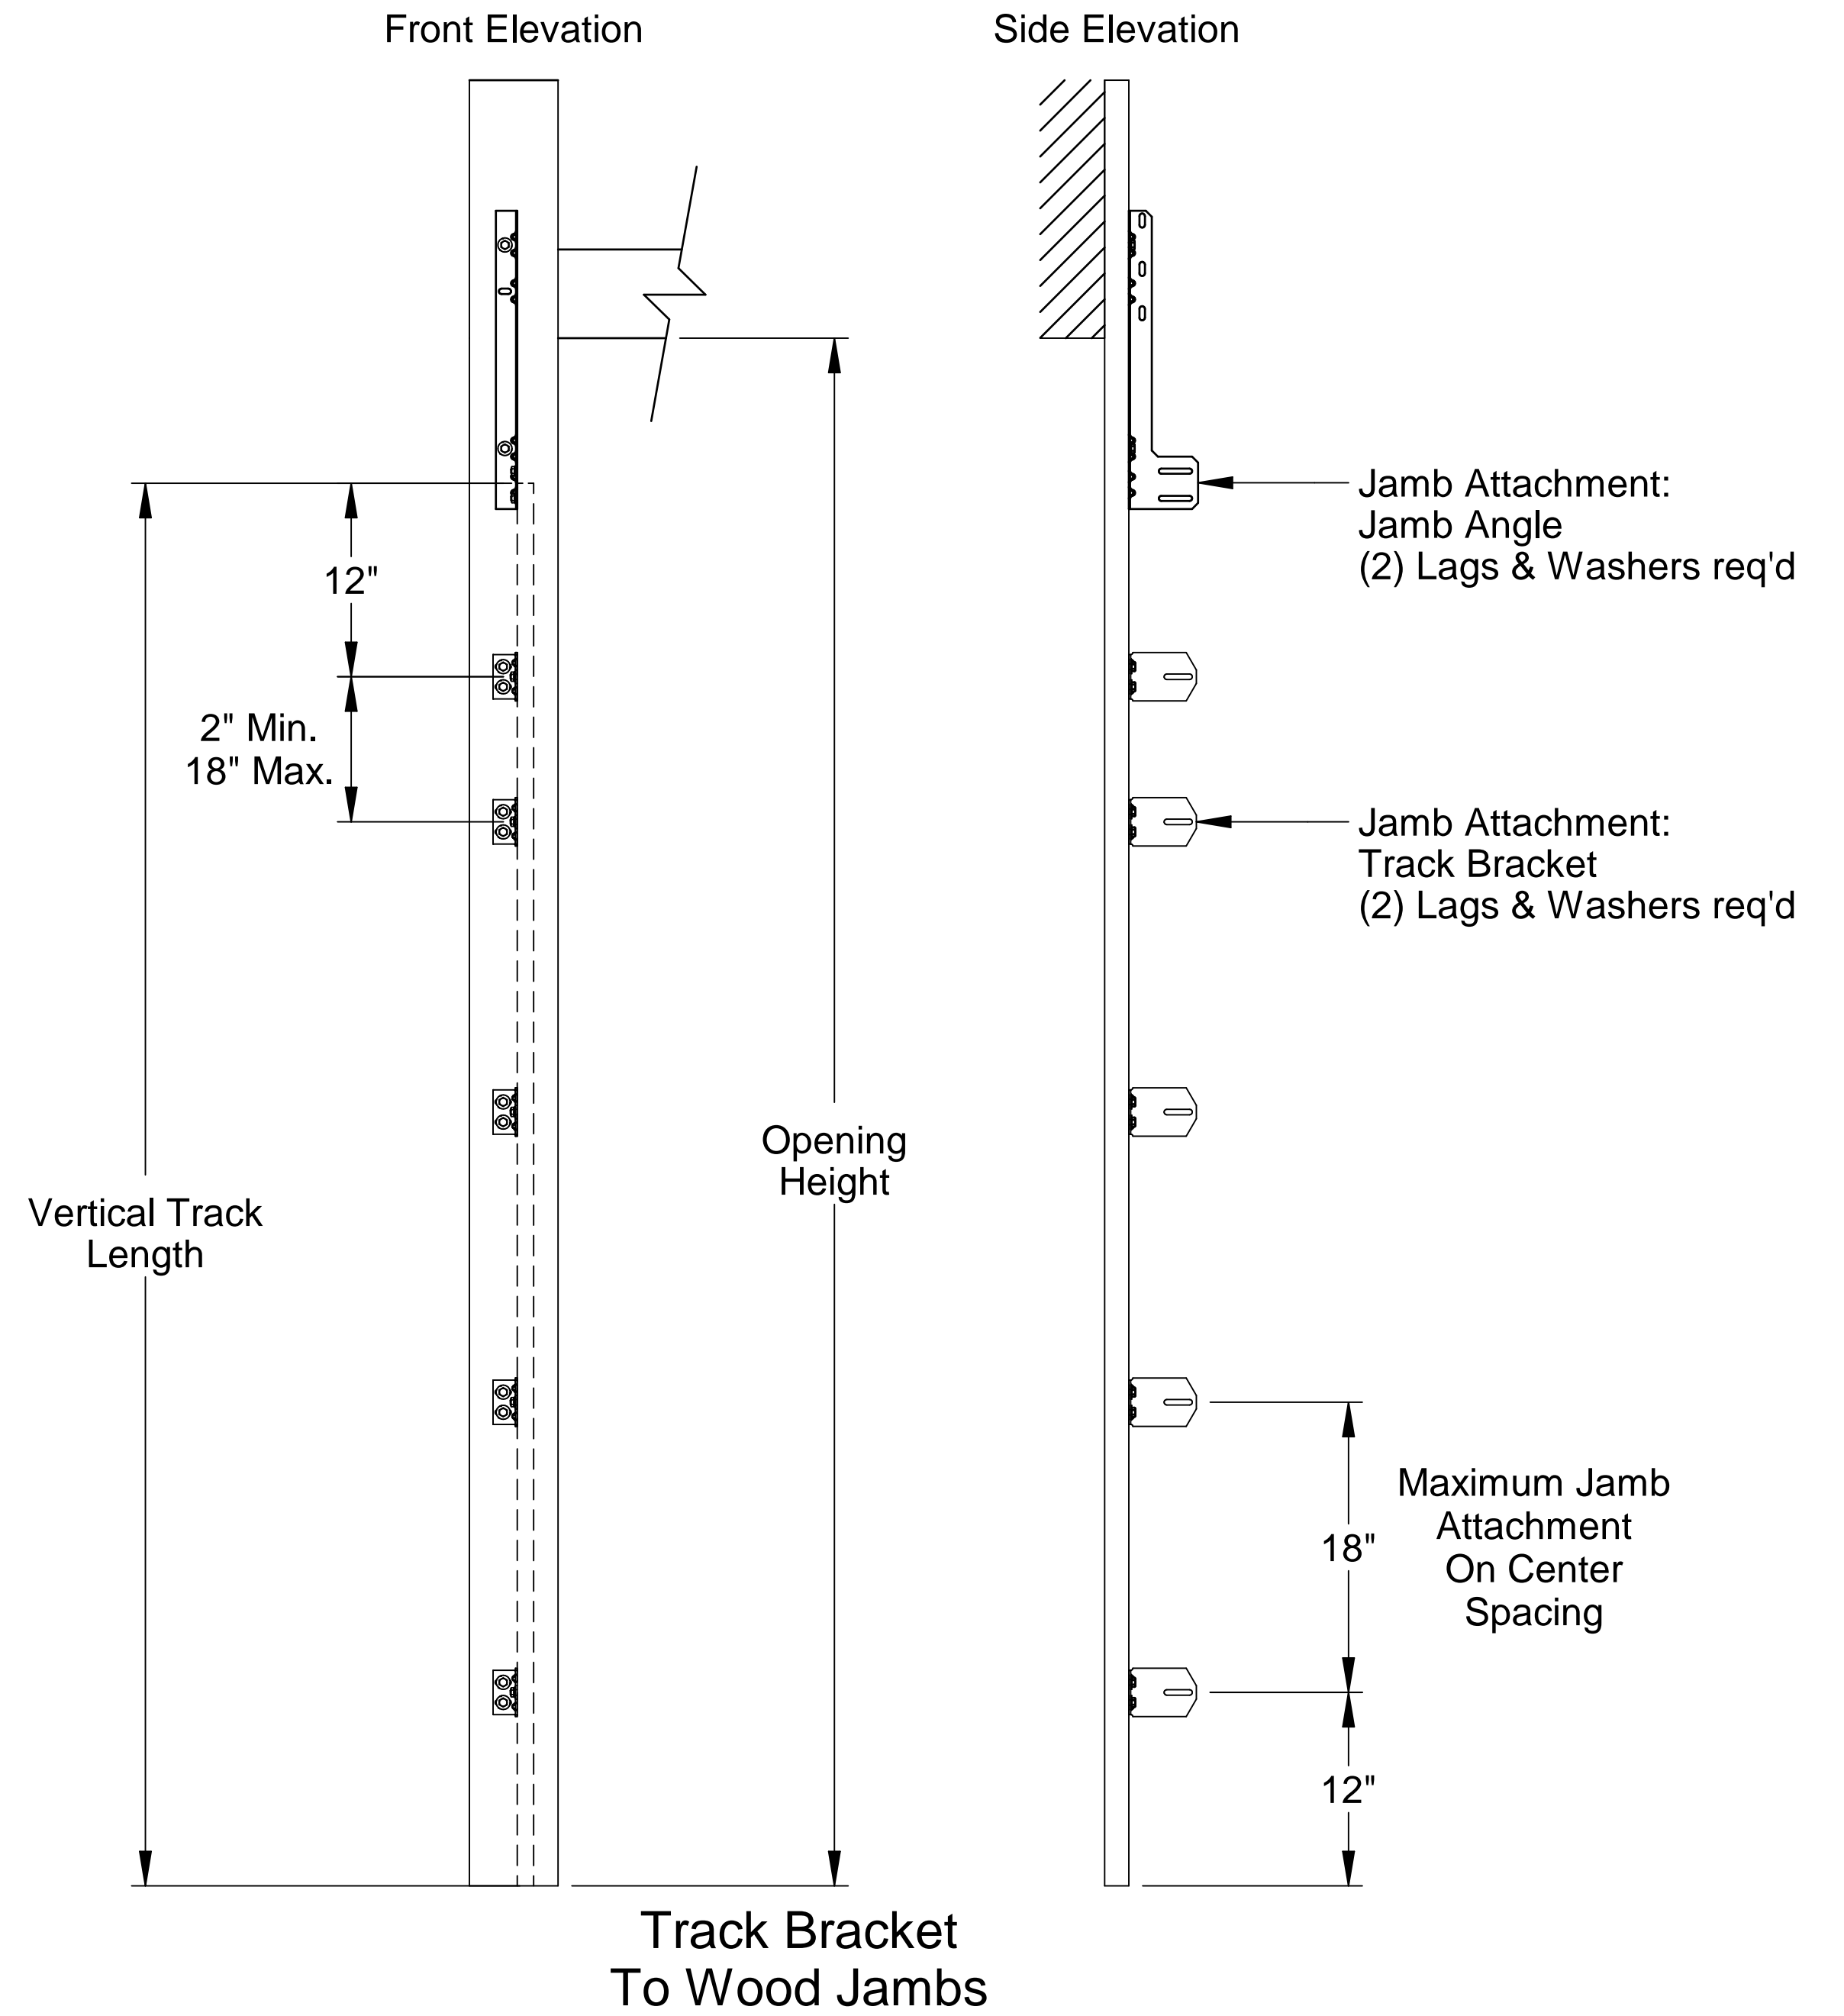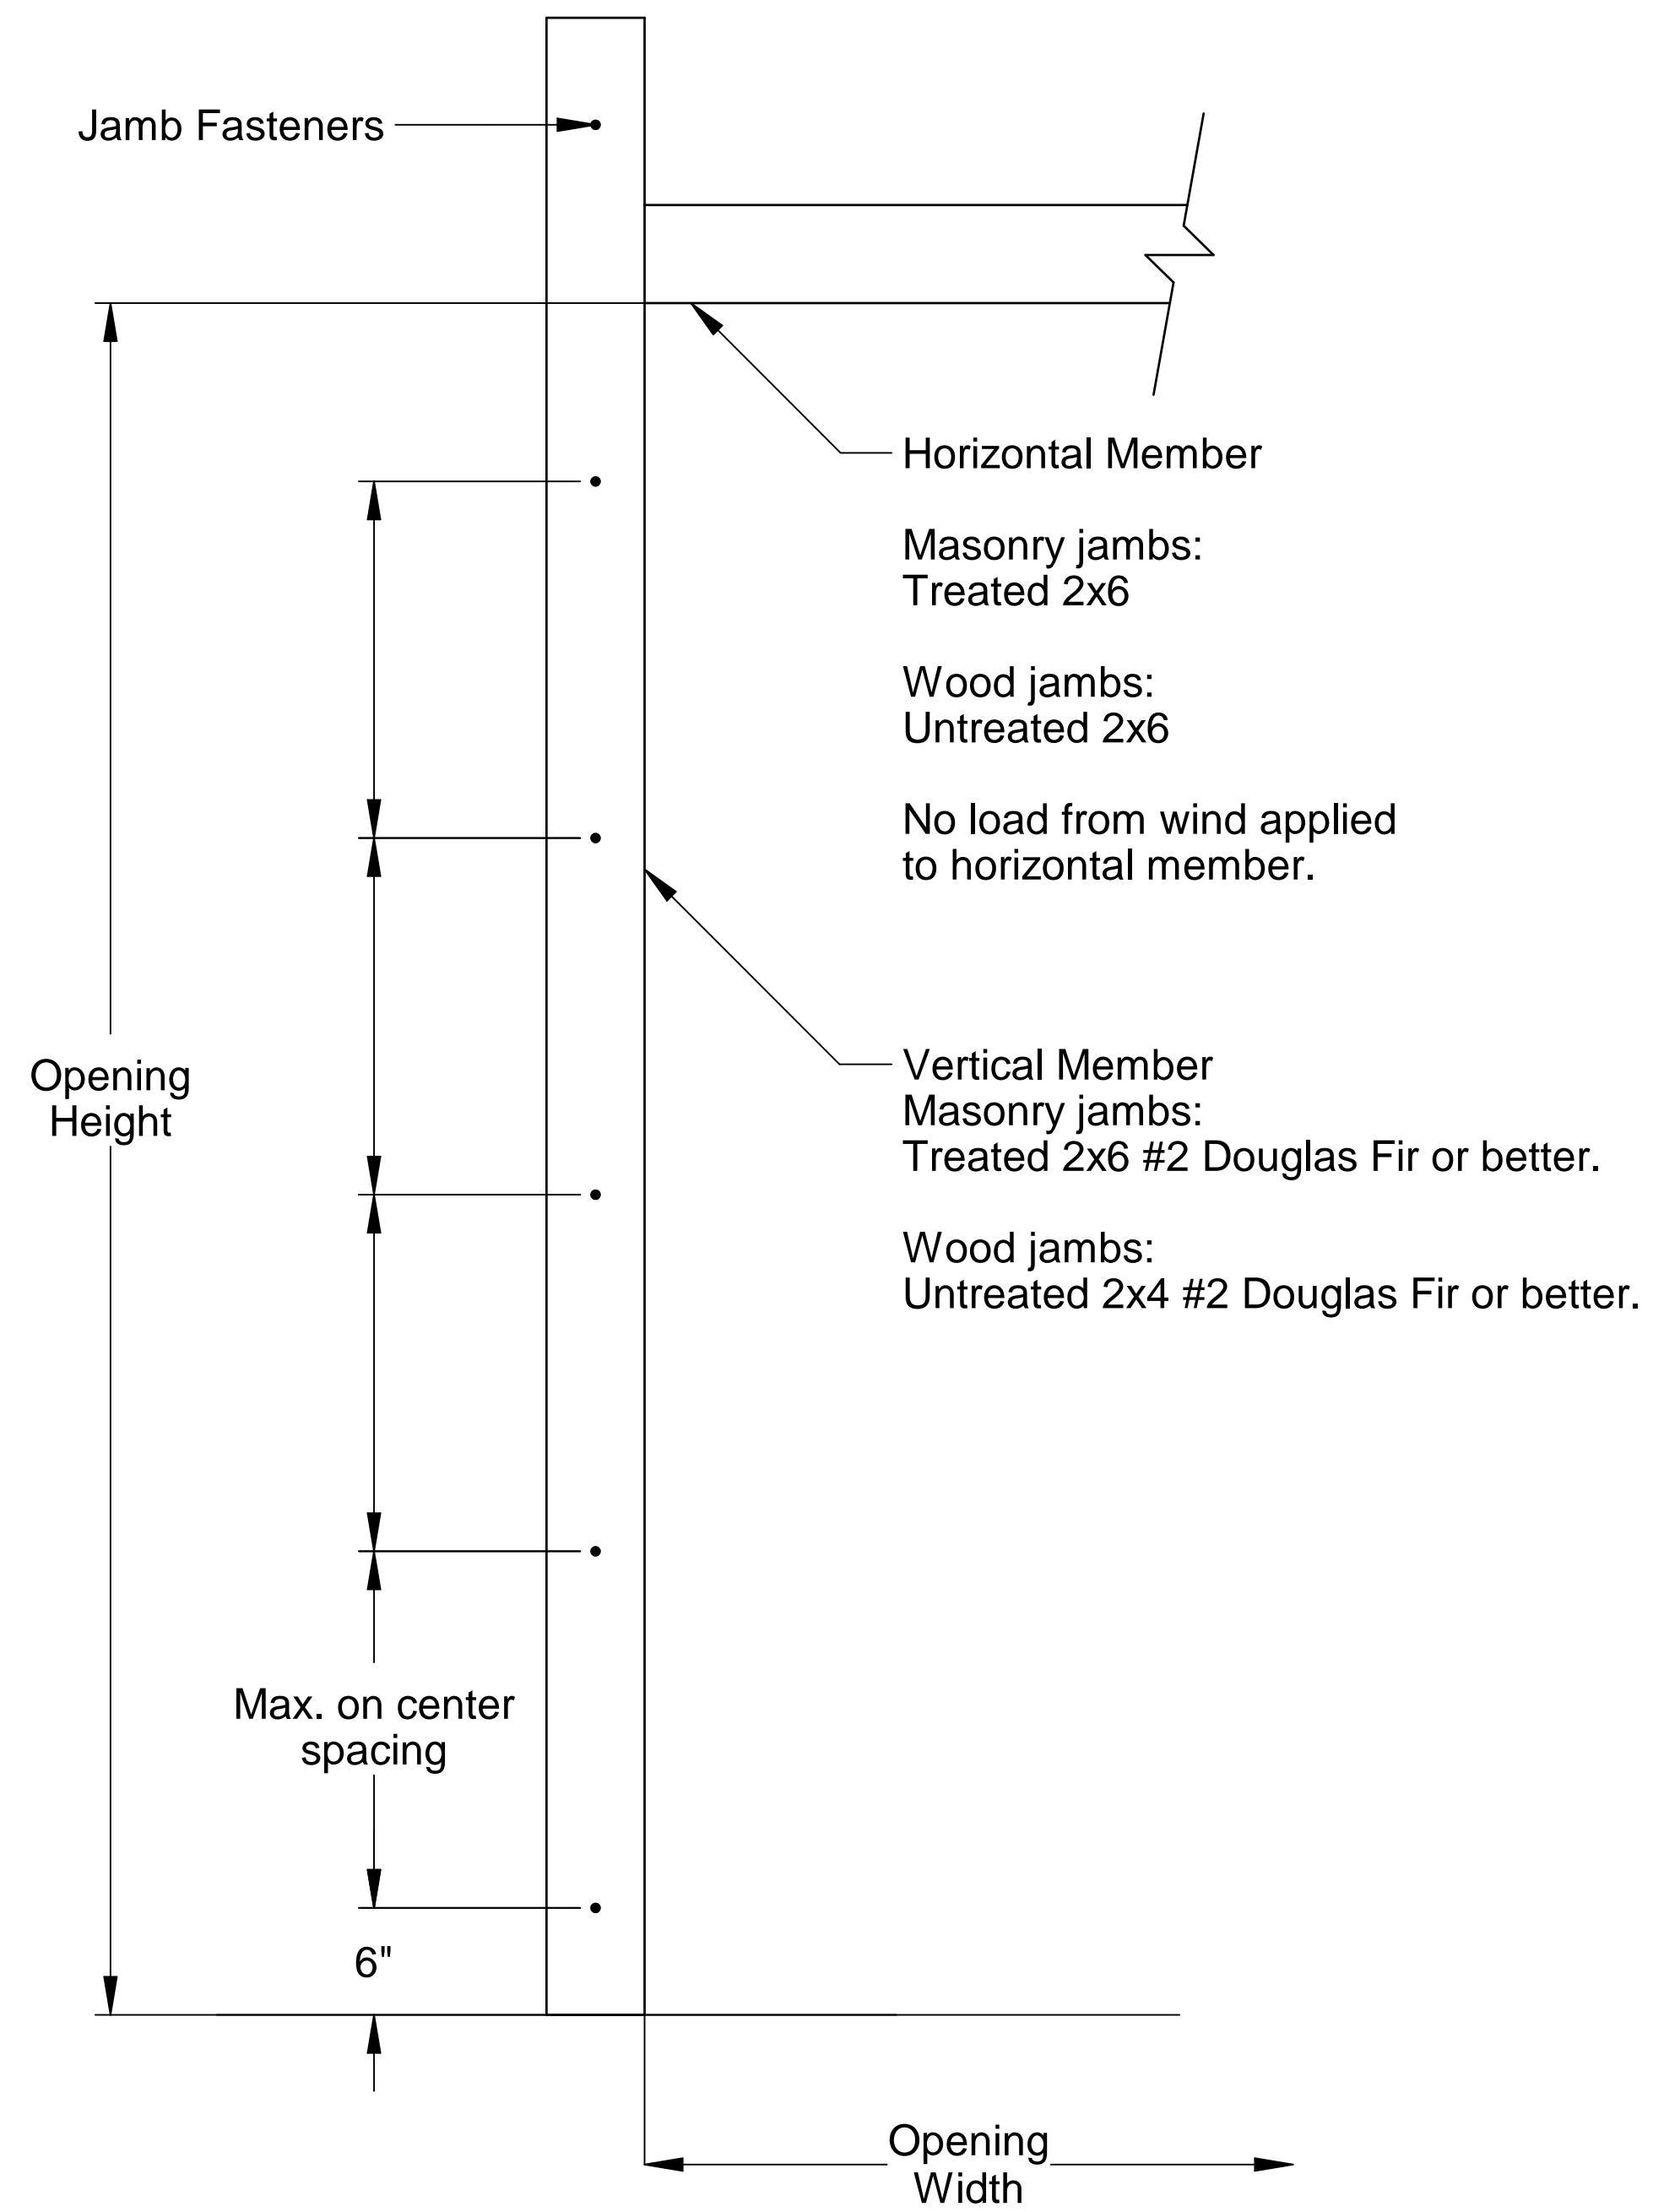

2x6 Attachment to Structure						
Structure Type	Fastener Type	Minimum Embedment	Minimum Edge Distance	Minimum on Center Spacing	Maximum on Center Spacing	Allowable Tension Load
2500 PSI Min. Concrete	1/4" Tapcon+ (Plus) with 1-1/8" OD Washer	2"	2.5	6"	24"	526
Southern Pine	3/8" x 3" Lag with 1-1/8" OD Washer	1.50"	1.50"	1.50"	24"	655
Spruce Pine Fir	3/8" x 3" LAG with 1-1/8" OD Washer	1.50"	1.50"	1.50"	23"	482

1. Maximum Positive Load per Jamb = (10'-2" x 49.3 PSF) / 2 = 251 lbs. per foot.
2. Maximum Negative Load per Jamb = (10'-2" x -55.7 PSF) / 2 = 284 lbs. per foot.
3. Design of the supporting structure shall be the sole responsibility of the building designer and shall be designed for the jamb loads listed in notes 1 and 2.
4. DASMA Technical Data Sheet TDS-161 may be used for alternate jamb attachments. Alternate jamb attachments may be used if approved by a registered Professional Engineer.
5. 3/8" diameter lag screws required 1/4" pilot hole and 1-1/2" minimum required distance.
6. Masonry fasteners by others.
7. Garage doors evaluated as attached to enclosed buildings.
8. Garage doors evaluated as components and cladding.




Scott A. Brown, P.E. Lic. No. 65940
 Willett, Hofmann & Associates, Inc.
 809 E. 2nd Street, Dixon, IL 61021
 FBPE CA Lic. No. 35415
 Structural Adequacy for Wind Load

Scale: None	 1101 East River Road Dixon, IL 61021	Title: Spec, Wind Load Raynor EnergyCore	
Drawn by: J. Poitras		No. P-2610	Sheet 3
Checked by: R. Frey			
Date: 02/29/24		ECO: 8937.01	

Angle Mount to Structure:
Wall Leg Spacing

Angle Mount to Structure:
Track Leg Spacing

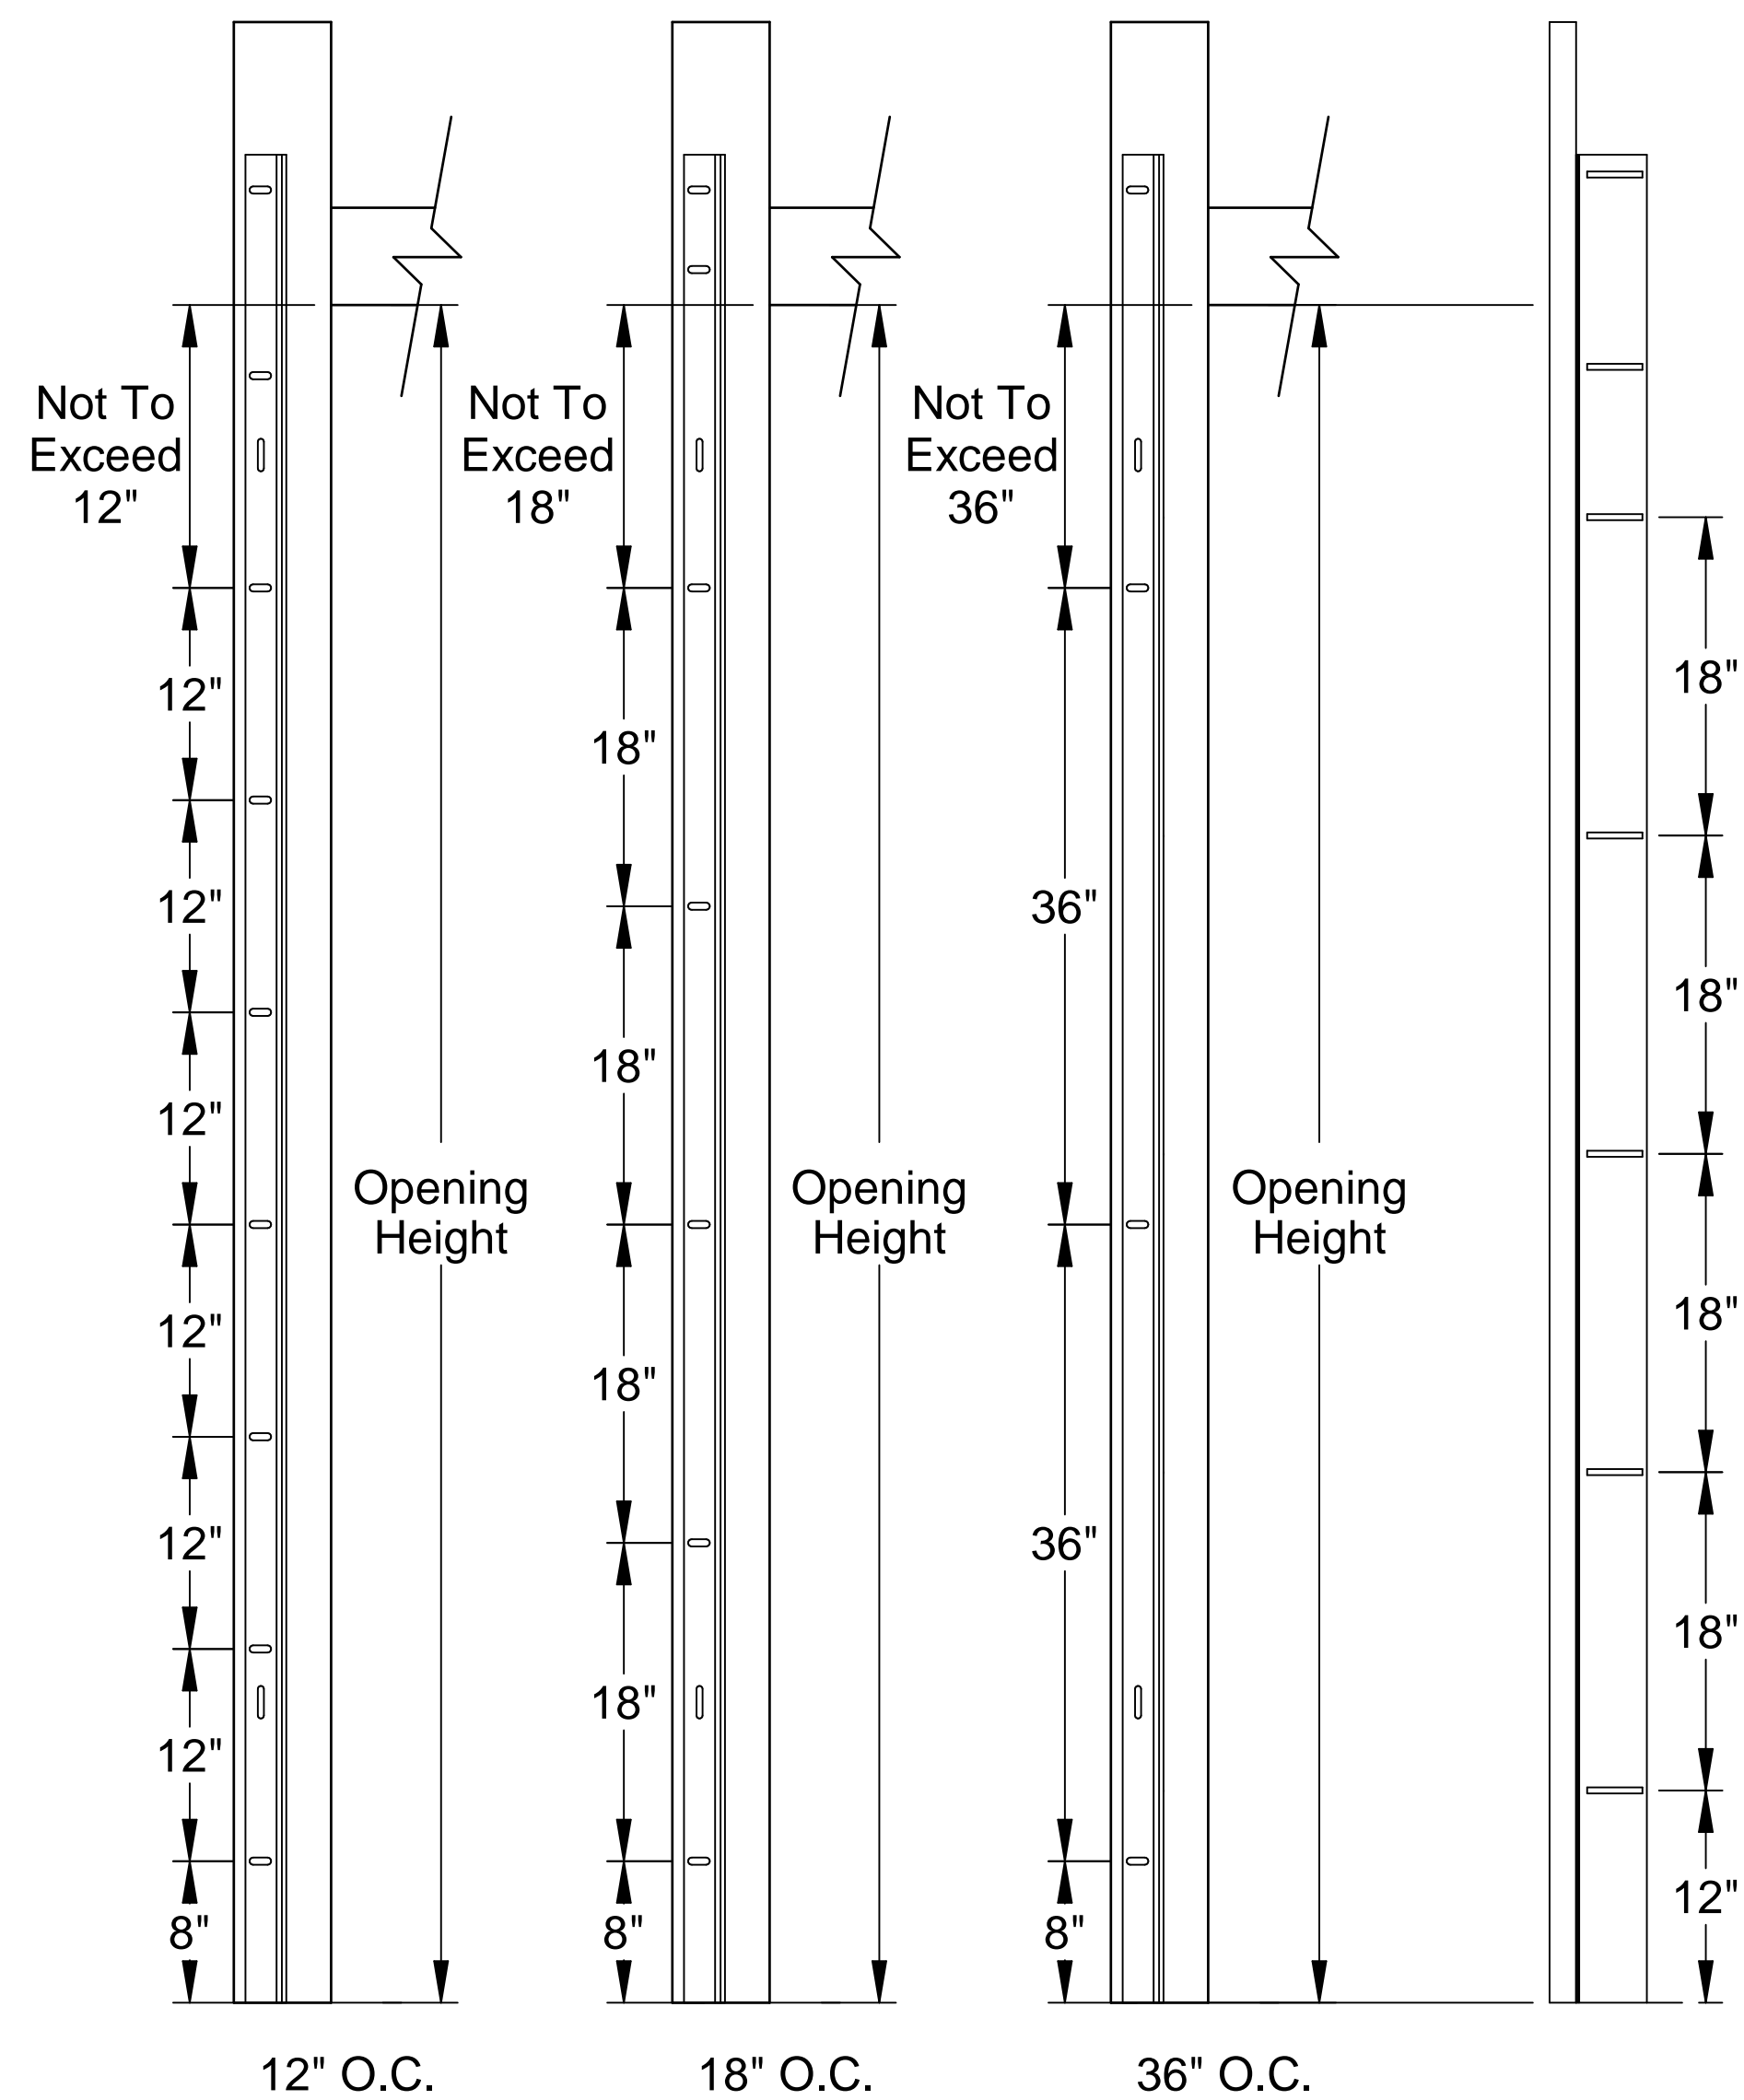

Alternate Fastener Charts

Angle Mount					
Jamb Type	Fastener Type	Minimum Embedment (in.)	Minimum Edge Distance (in.)	Maximum on Center Spacing (in.)	Allowable Tension Load (lbs.)
2500 PSI Min. Concrete	3/8" ITW Trubolt	2-1/2"	2-1/2"	36"	893
	1/4" Tapcon+ (Plus) with 1-1/8" OD Washer	2"	1-5/8"	18"	687
	1/4" x 2-5/8" Screw-Bolt+ with 9/16" OD Washer	2-1/2"	1-1/2"	18"	651
Steel	5/16" x 1" SAE J78, Min. AISI 1022 with 5/16" Washer	3/16"	1-1/2"	36"	971
Wood	5/16" x 1-3/4" Lag with 5/16" Washer	1-1/2"	1-1/2"	12"	352
Grout Filled CMU Block	3/8" Simpson Titen HD	2-3/4"	4"	18"	480



Alternate fasteners may be used if approved by a registered Professional Engineer.

Clip Angle					
Jamb Type	Fastener Type	Minimum Embedment (in.)	Minimum Edge Distance (in.)	Maximum on Center Spacing (in.)	Allowable Tension Load (lbs.)
2500 PSI Min. Concrete	3/8" ITW Trubolt	2-1/2"	2-1/2"	24"	893
	1/4" Tapcon+ (Plus) with 1-1/8" OD Washer	2"	1-5/8"	24"	687
	1/4" x 2-5/8" Screw-Bolt+ with 9/16" OD Washer	2-1/2"	1-1/2"	24"	651
Steel	5/16" x 1" SAE J78, Min. AISI 1022 with 5/16" Washer	3/16"	1-1/2"	24"	971
Wood	5/16" x 1-3/4" Lag with 5/16" Washer	1-1/2"	1-1/2"	* 12"	352
Grout Filled CMU Block	3/8" Simpson Titen HD	2-3/4"	4"	* 12"	480


Alternate fasteners may be used if approved by a registered Professional Engineer.

*Field drilling required

Clip Angle to Structure:
Wall Leg Spacing Clip Angle to Structure:
Track Leg Spacing

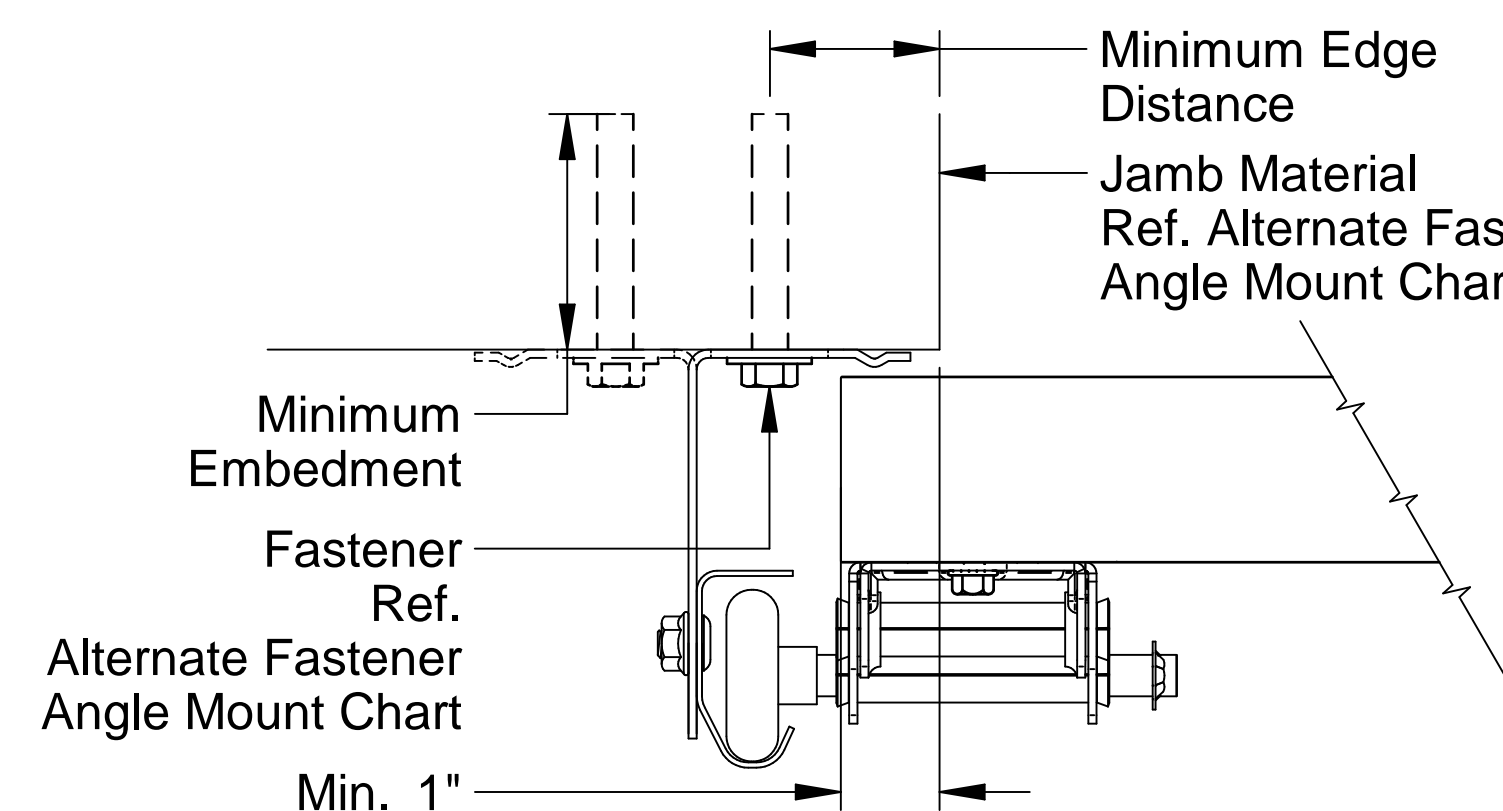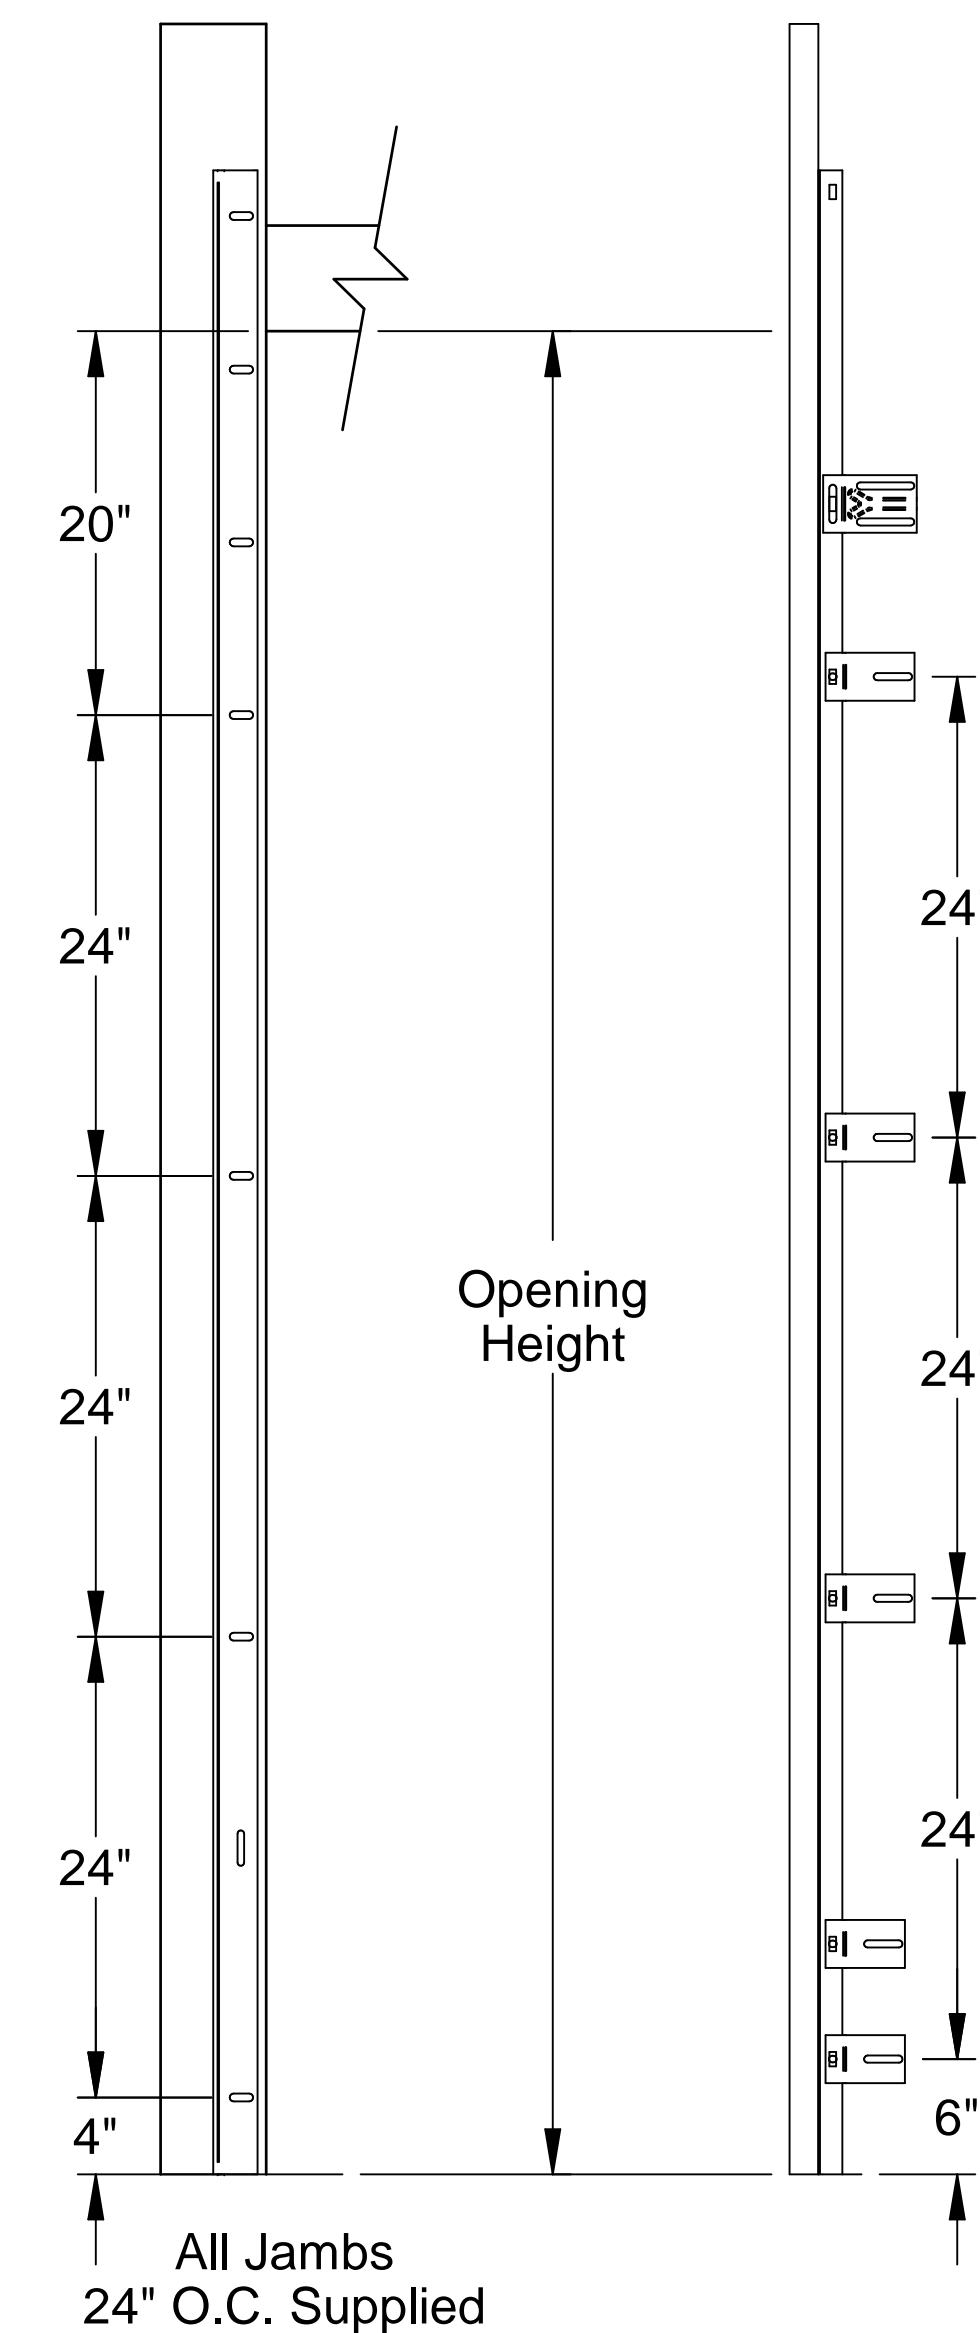

Angle Mount To Structure
2" Angle Shown
Leg-in solid, leg-out dashed
3" Available

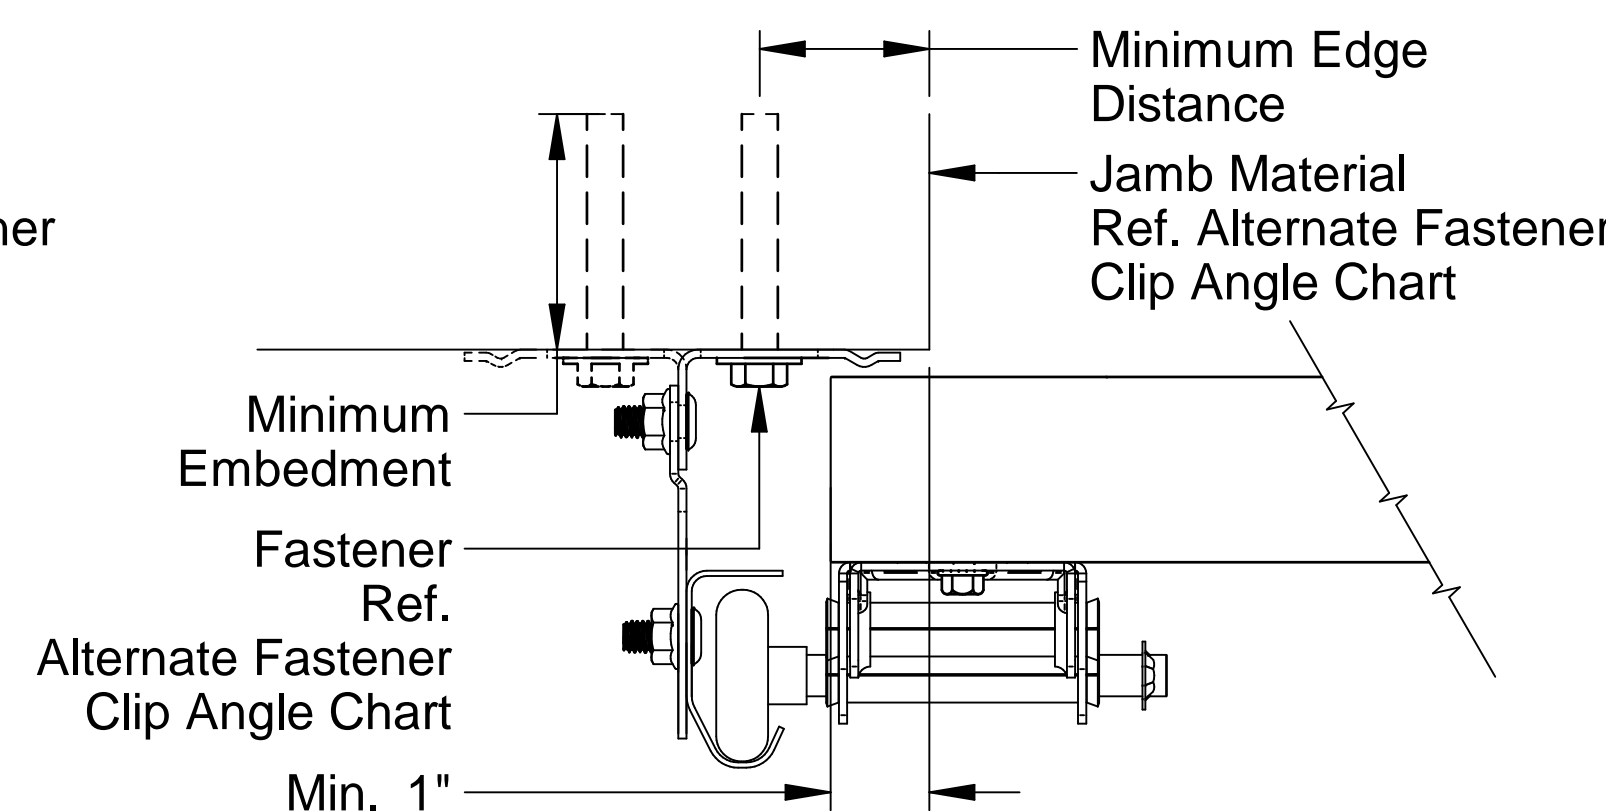

Clip Angle To Structure
2" Angle Shown
Leg-in solid, leg-out dashed
3" Available



Scott A. Brown, P.E. Lic. No. 65940
Willett, Hofmann & Associates, Inc.
809 E. 2nd Street, Dixon, IL 61021
FBPE CA Lic. No. 35415
Structural Adequacy for Wind Load

Scale: None
Drawn by: J. Poitras
Checked by: R. Frey
Date: 02/29/24
ECO: 8937.01



1101 East River Road
Dixon, IL 61021

Title: Spec, Wind Load
Raynor EnergyCore

No. P-2610

Sheet 4

Rev A