




GENERAL NOTES

1. EVALUATED FOR USE IN LOCATIONS ADHERING TO THE FLORIDA BUILDING CODE, EXCLUDING THE HIGH VELOCITY HURRICANE ZONE AND WHERE PRESSURE REQUIREMENTS AS DETERMINED BY ASCE 7, MINIMUM DESIGN LOADS FOR BUILDINGS AND OTHER STRUCTURES, DOES NOT EXCEED THE DESIGN PRESSURES LISTED.
2. WHEN INSTALLED IN THE WIND-BORNE DEBRIS REGION, HURRICANE PROTECTIVE SYSTEM IS NOT REQUIRED.
3. MAXIMUM GLASS SIZES COMPLY WITH ASTM E1300 FOR THE DESIGN PRESSURES LISTED.

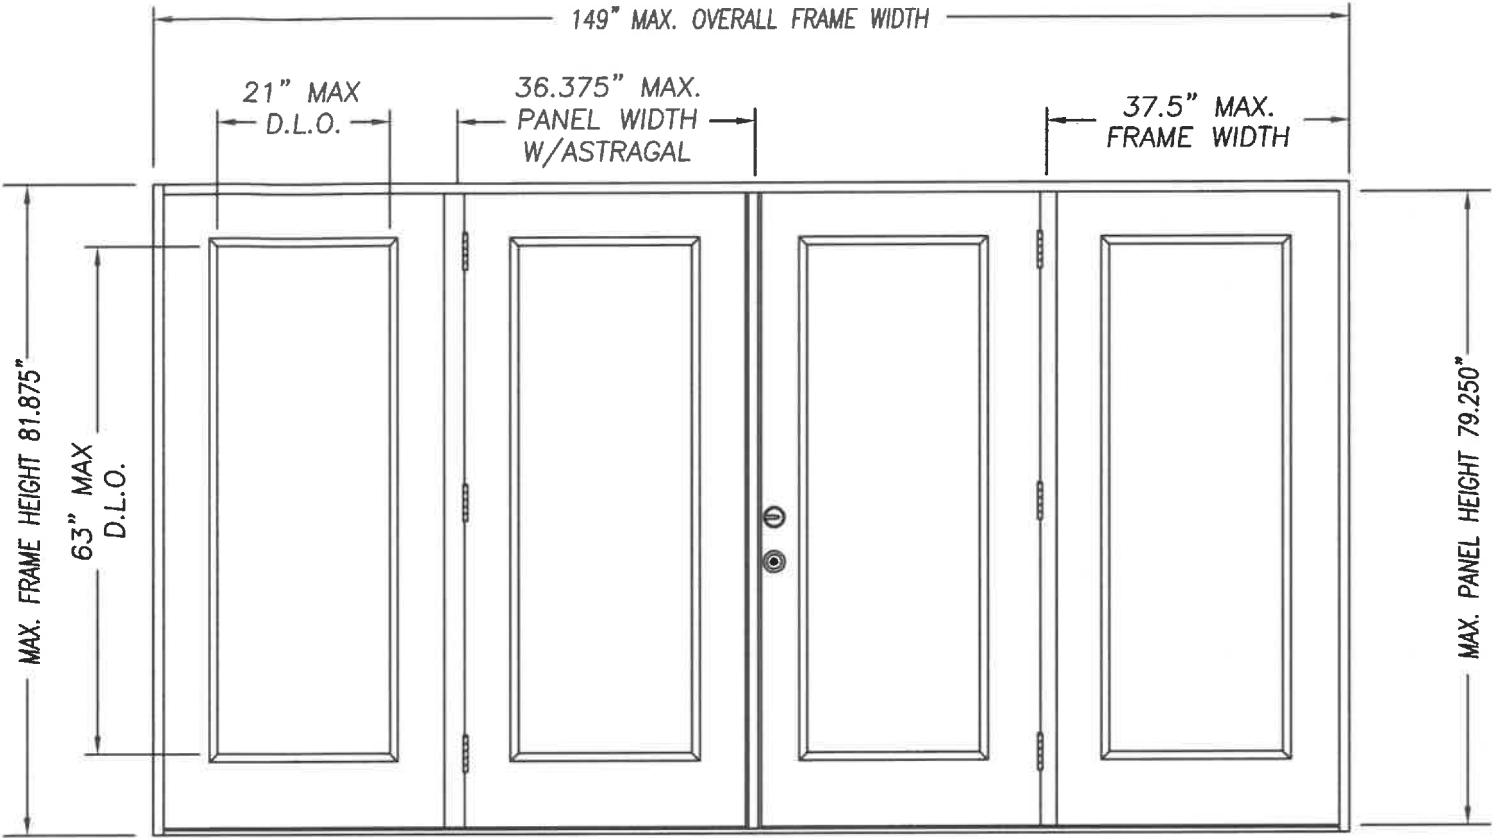

DOUBLE DOOR UNIT W/SIDELITES



SINGLE DOOR UNIT




DOUBLE DOOR UNIT




SINGLE DOOR UNIT
WITH SIDELITE



SINGLE DOOR UNIT
WITH SIDELITE

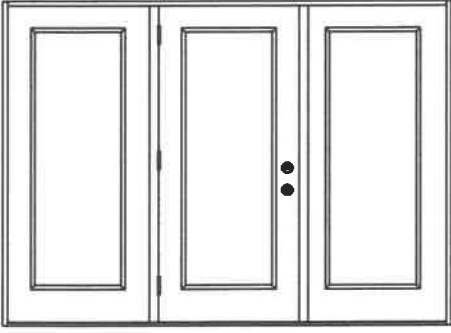

SINGLE DOOR UNIT W/SIDELITES

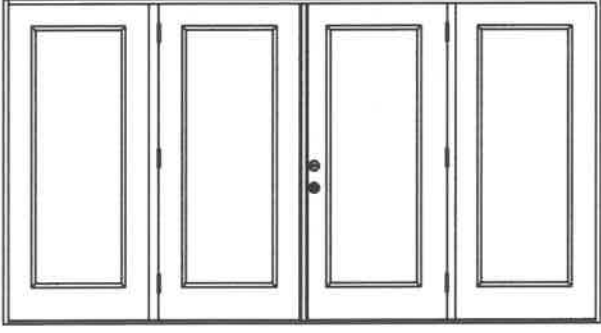

DOUBLE DOOR UNIT W/SIDELITES



TABLE OF CONTENTS	
SHEET #	DESCRIPTION
1	TYPICAL ELEVATIONS & GENERAL NOTES
2	ANCHORING LOCATIONS & DETAILS
3	ANCHORING LOCATIONS & DETAILS
4	GLAZING DETAILS

		DESIGN PRESSURE RATING	
CONFIG	MAX WIDTH	INSWING	OUTSWING
X	37.5"	+50.0 / -50.0	+50.0 / -50.0
XX	74"	+50.0 / -50.0	+50.0 / -50.0
OX or XO	75"	+50.0 / -50.0	+50.0 / -50.0
OXO	112.5"	+50.0 / -50.0	+50.0 / -50.0
OX XO	149"	+50.0 / -50.0	+50.0 / -50.0






KURT BALTHAZOR
FLORIDA P.E.
#56533






DATE: 4/26/17		PRODUCT: "EXTERIOR DOOR PRODUCT" DOUBLE 6" GLAZED FIBERGLASS DOOR	SWS
SCALE: N.T.S.			SWS
DWG. BY: SWS			SWS
CHK. BY:			SWS
DRAWING NO.:			SWS
DWG-MA-FL0195-17			SWS
SHEET 1 OF 4	PART OR ASSEMBLY: TYPICAL ELEVATIONS & GENERAL NOTES		

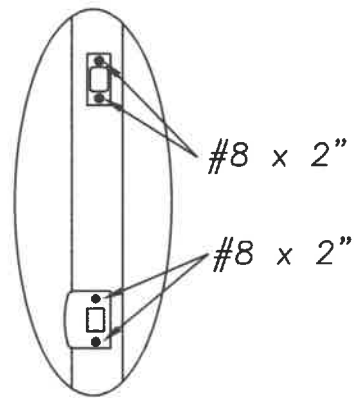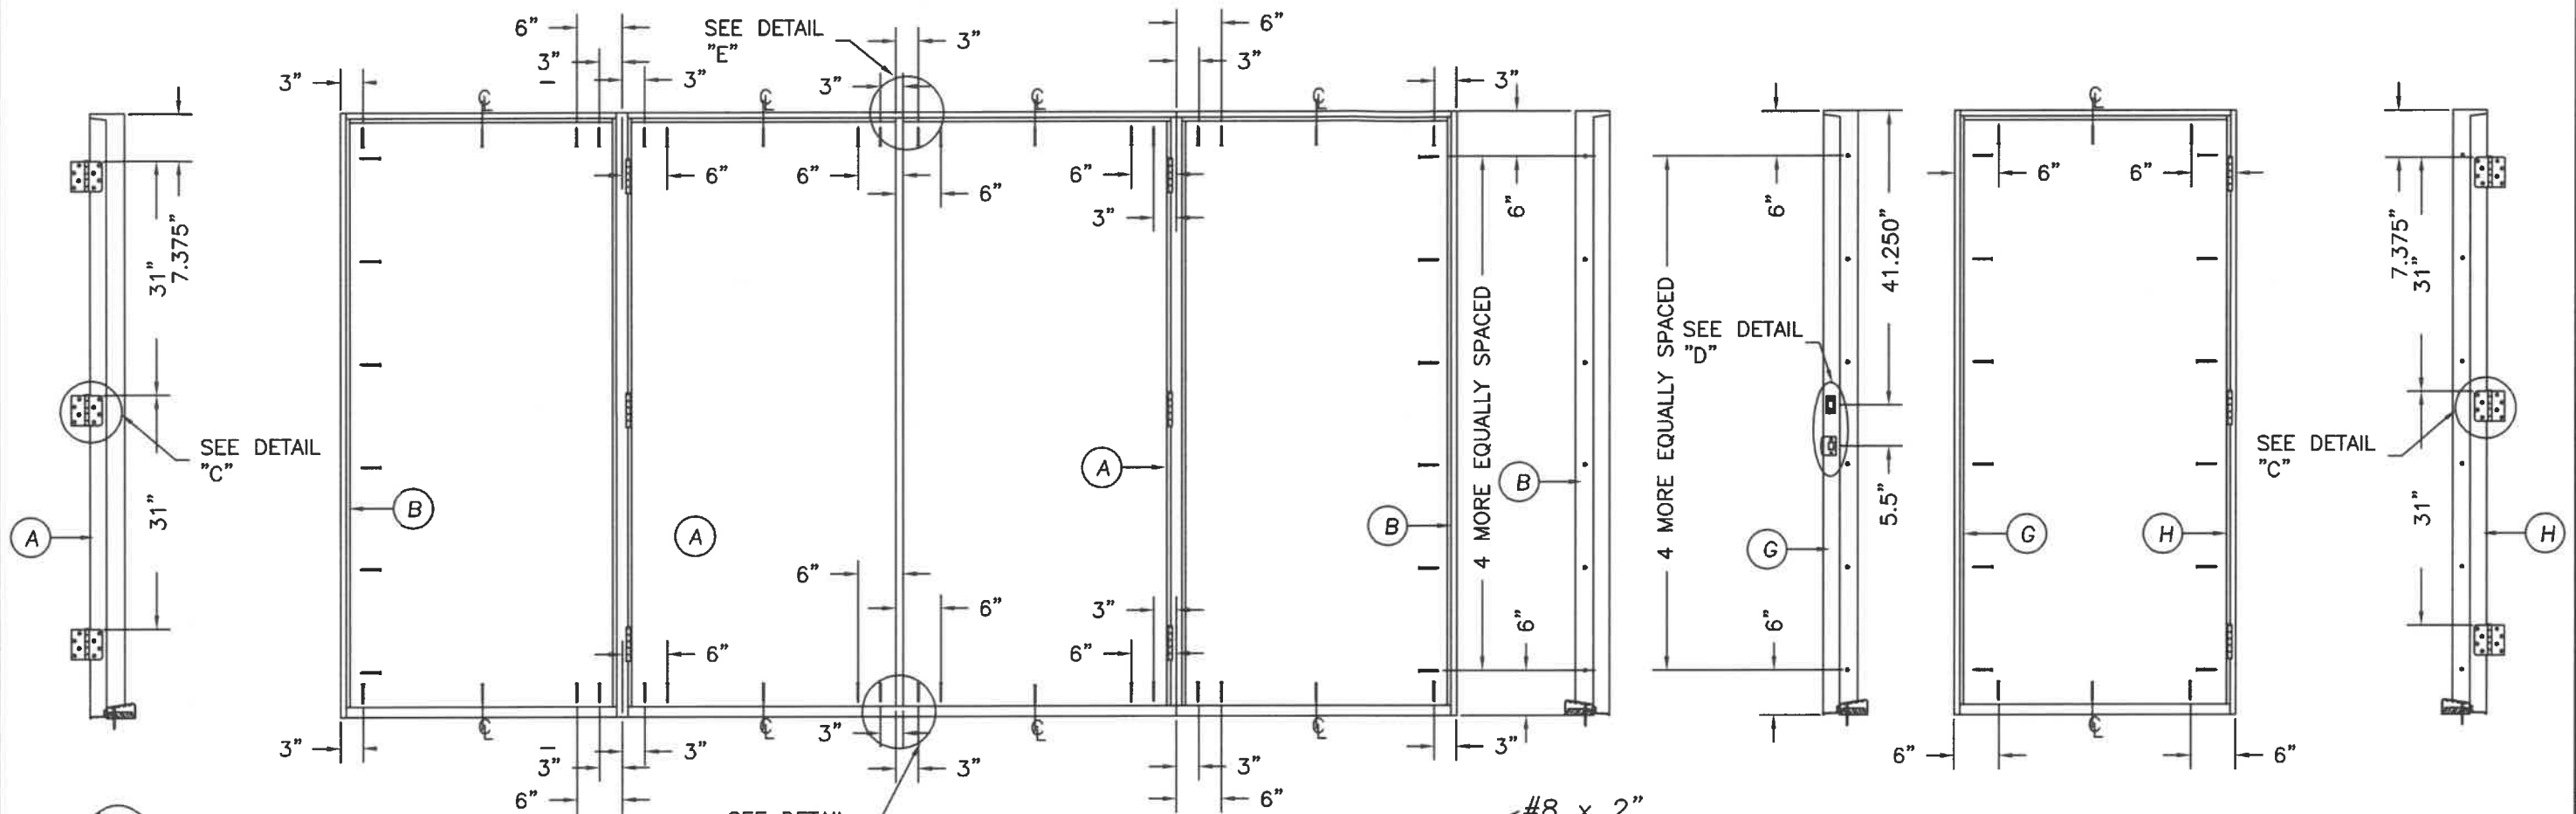


DETAIL "D"

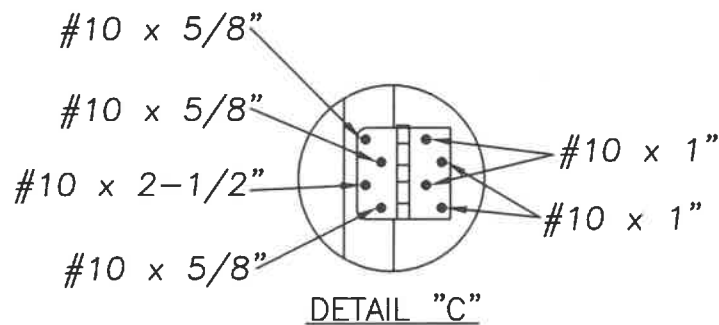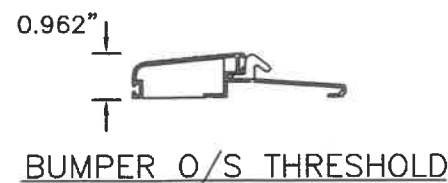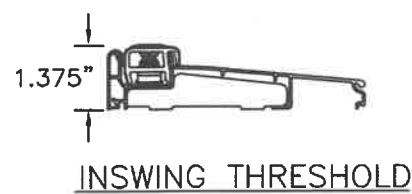

DETAIL "C"

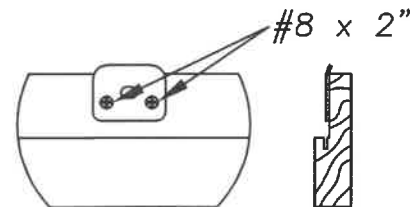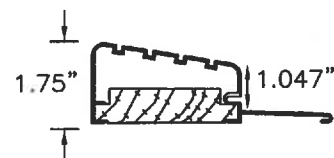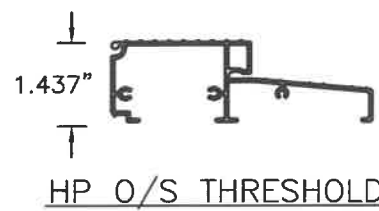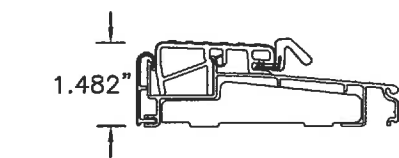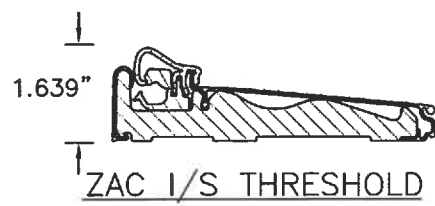

DETAIL "E" ASTRAGAL
ATTACH ASTRAGAL RETAINER BOLT
STRIKE PLATE TO FRAME
AS SHOWN.

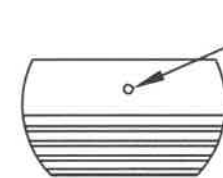

DETAIL "F" ASTRAGAL

ASTRAGAL RETAINER BOLT HOLE
MUST BE DRILLED THROUGH
THE THRESHOLD & INTO THE
STRUCTURE DEEP ENOUGH
FOR A 1.375" THROW


MASONITE INTERNATIONAL CORP.
1955 POWIS ROAD
WEST CHICAGO, IL 60185

PRODUCT:
"EXTERIOR DOOR PRODUCT"
6'-8" FIBERGLASS GLAZED
DOUBLE DOOR UNIT
PART OR ASSEMBLY:
ANCHORING LOCATIONS
& DETAILS


	SWS	BY
NO.		
A	11/27/17	DATE
B	5/2/18	ADDED HP
C	12/18/18	ALTERNATE GLAZING
D	7/18/20	INNERLAYER NOA
E	10/31/22	TEXT CORRECTIONS
F	11/21/23	INNERLAYER NOA
		REVISIONS

DATE: 4/26/17
SCALE: N.T.S.
DWG. BY: SWS
CHK. BY:
DRAWING NO.:
DWG-MA-FL0195-17
SHEET 2 OF 4


MASONITE INTERNATIONAL CORP.
1955 POWIS ROAD
WEST CHICAGO, IL 60185

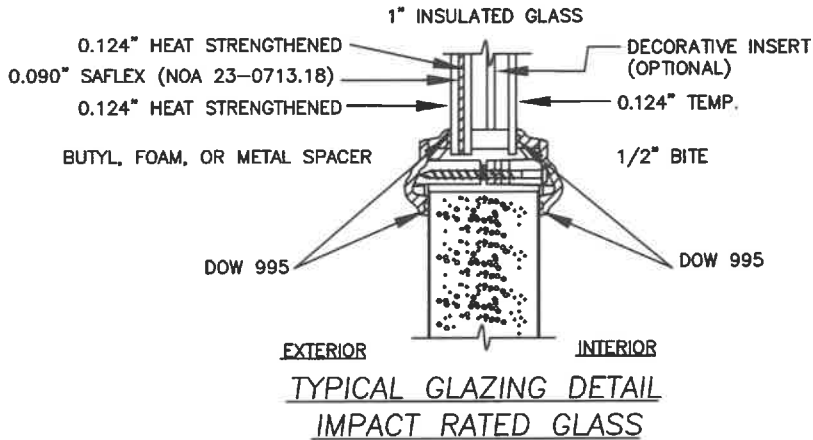

MAX GLASS SIZES COMPLY WITH ASTM E1300
FOR DESIGN PRESSURES LISTED ON PAGE 1

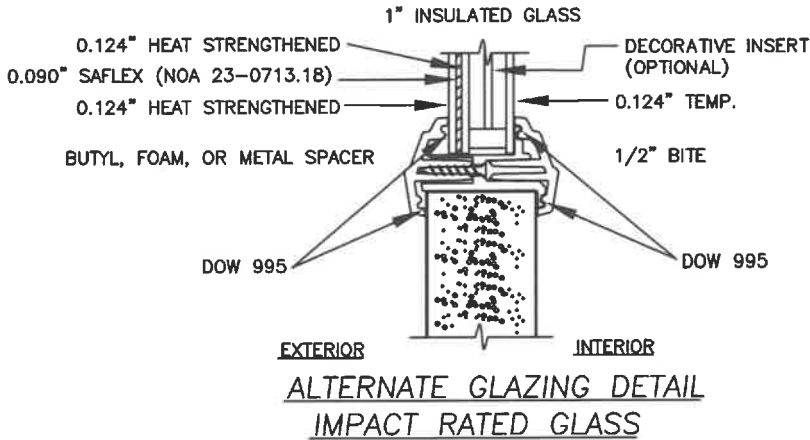

MAX GLASS SIZES COMPLY WITH ASTM E1300
FOR DESIGN PRESSURES LISTED ON PAGE 1

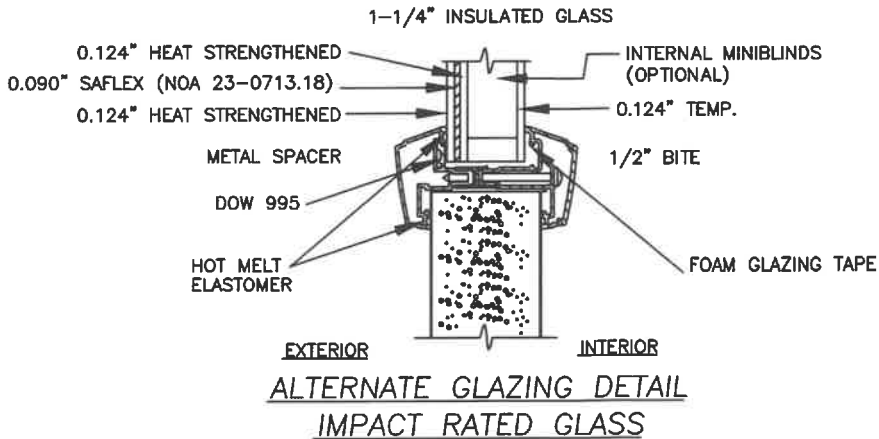

MAX GLASS SIZES COMPLY WITH ASTM E1300
FOR DESIGN PRESSURES LISTED ON PAGE 1

DATE: 4/26/17		SWS		PRODUCT:	
SCALE: N.T.S.		SWS		"EXTERIOR DOOR PRODUCT"	
DWG. BY: SWS		SWS		6'-8" FIBERGLASS GLAZED	
CHK. BY:		SWS		DOUBLE DOOR UNIT	
DRAWING NO.:		SWS		PART OR ASSEMBLY:	
DWG-MA-FL0195-17		SWS		ANCHORING LOCATIONS	
SHEET 4 OF 4		BY		& DETAILS	