
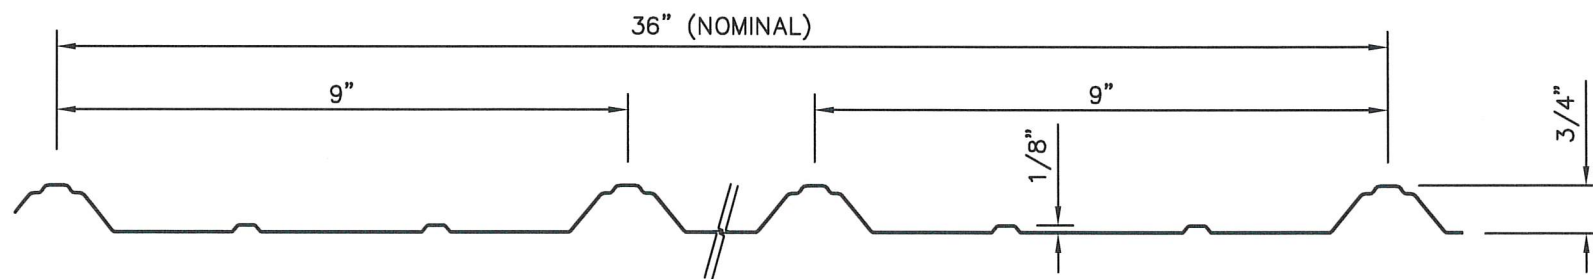


**ARMOUR RIB 0.032" ALUMINUM ROOF PANEL**  
**36" WIDE, OVER 1/2" CDX PLYWOOD**

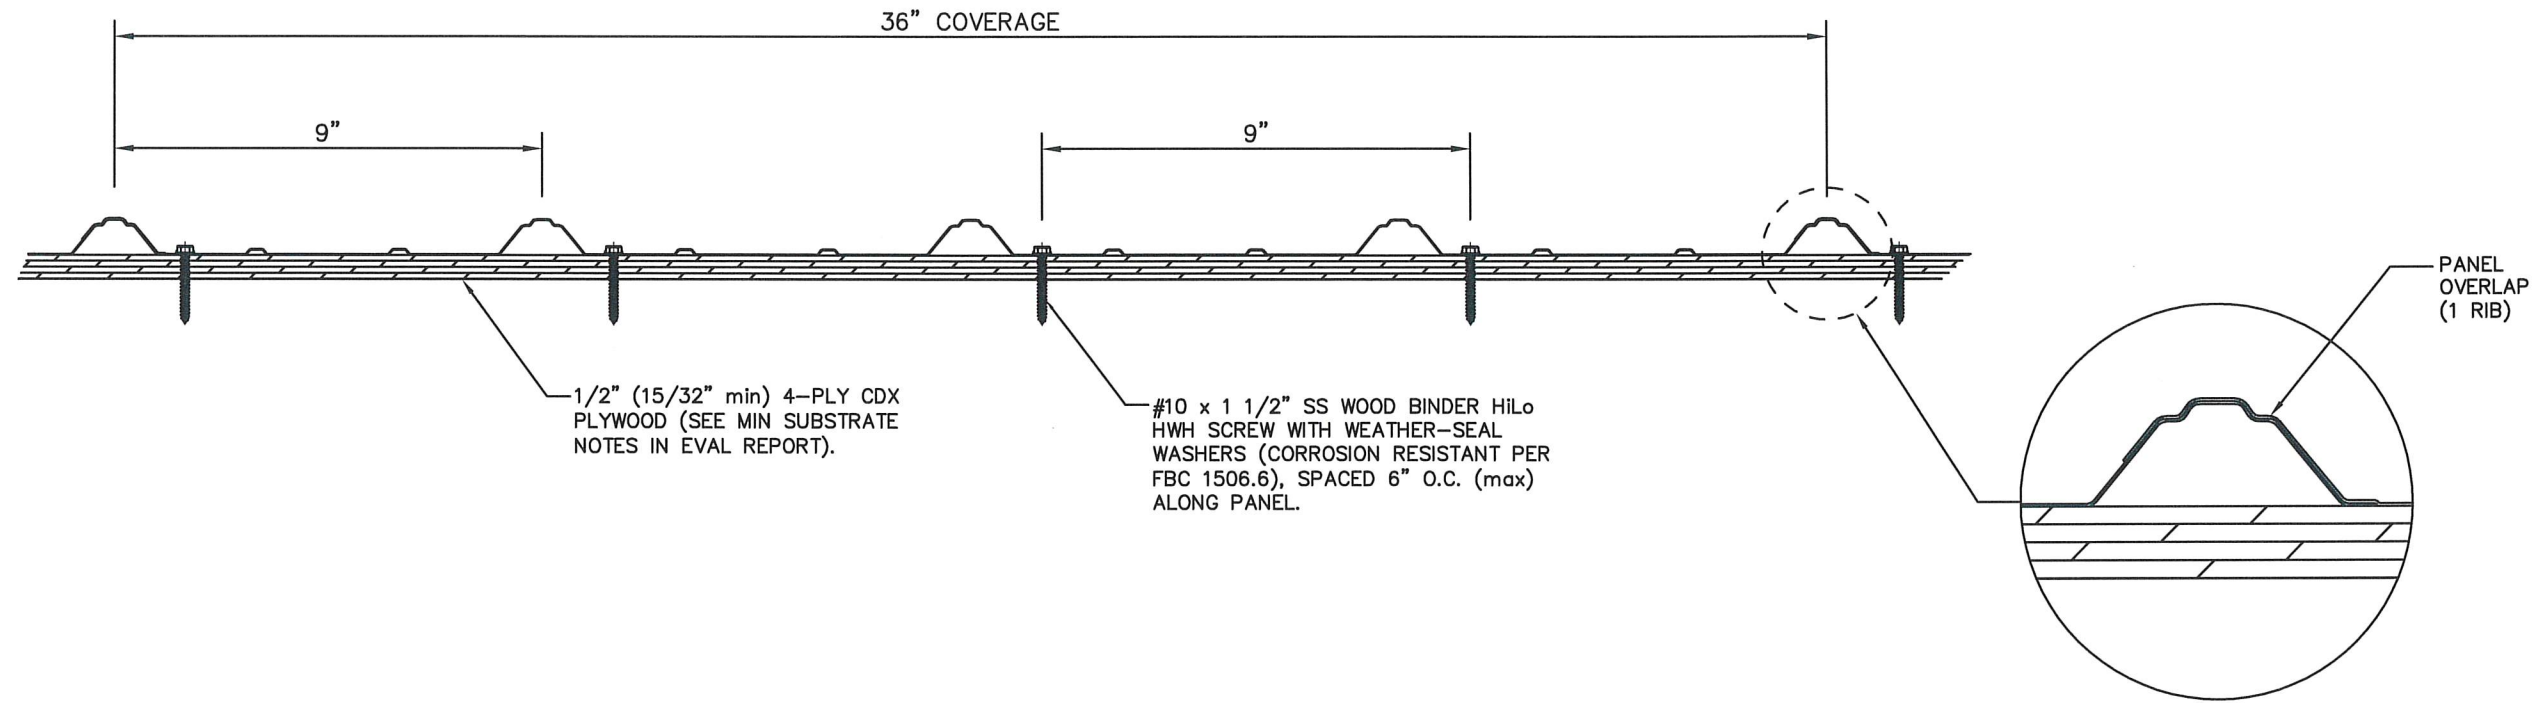

PANEL PROFILE

MAX DESIGN PRESSURE
-78.5 Psf

**GENERAL NOTES:**

1. ROOF SLOPE IS LIMITED PER THE REQUIREMENTS OF FBC SECTION 1507.4.2.
2. DESIGN OF SUBSTRATE IS BY OTHERS AND NOT A PART OF THIS APPROVAL.
3. ALL PANEL SYSTEM PERIMETERS, PENETRATIONS, AND TRANSITIONS TO BE FLASHED AND SEALED PER THE REQUIREMENTS OF RAS 133.

SCOTT WOLTERS  
 SEAL: SCENES  
 No. 62354

WOLTERS ENGINEERING  
 (COA# 27194)  
 15211 97TH ROAD N  
 WEST PALM BEACH, FL 33412  
 (561) 225-1982

2023 CODE UPDATE  
 10/11/23

41ST SUBMITTAL  
 8/5/22

PRINTS ISSUED FOR  
 REV.# DATE

**1ST COAST METAL ROOFING SUPPLY**

186 STATE ROAD 207  
 EAST PALATKA, FL 32131

PH: (561) 629-7288  
 www.1stcoastmrs.com



DWG: **1CAR96**  
 SHEET: **1/1**