

SERIES MG500-10
ALUMINUM OUTSWING ENTRANCE DOOR

SEE SHEETS 2 & 2.1 FOR DESIGN LOAD CAPACITY OF SINGLE AND DOUBLE DOORS WITHOUT TRANSOMS.

SEE SHEETS 3 & 4 FOR DESIGN LOAD CAPACITY OF SINGLE AND DOUBLE DOORS WITH TRANSOMS.

LOWER VALUES FROM DOOR CAPACITY OR TRANSOM CAPACITY CHART WILL APPLY.

DOORS CAN ALSO BE USED WITH MR. GLASS SERIES 9500 OR SERIES MG5000 WINDOW WALL SYSTEMS UNDER SEPARATE APPROVAL.

SEE SEPARATE APPROVALS FOR MR. GLASS SERIES 9500 AND SERIES MG5000 WINDOW WALL DOOR MULLION CAPACITIES.

LOWER VALUES FROM DOOR CAPACITY CHARTS OR WINDOW WALL APPROVAL WILL APPLY TO ENTIRE SYSTEM.

DOORS WITH HIGH THRESHOLD (ES-9026) APPROVED FOR INSTALLATIONS WHERE WATER INFILTRATION RESISTANCE IS REQUIRED.
STANDARD THRESHOLD NOT APPROVED FOR WATER INFILTRATION RESISTANCE.
SEE SHEET 6 FOR DETAILS.

THIS PRODUCT HAS BEEN DESIGNED AND TESTED TO COMPLY WITH THE REQUIREMENTS OF THE 2020 (7TH EDITION) FLORIDA BUILDING CODE INCLUDING HIGH VELOCITY HURRICANE ZONE (HVHZ).

1BY OR 2BY WOOD BUCKS & BUCK FASTENERS BY OTHERS, MUST BE DESIGNED AND INSTALLED ADEQUATELY TO TRANSFER APPLIED PRODUCT LOADS TO THE BUILDING STRUCTURE.

ANCHORS SHALL BE CORROSION RESISTANT, SPACED AS SHOWN ON DETAILS AND INSTALLED PER MANUF'S INSTRUCTIONS. SPECIFIED EMBEDMENT TO BASE MATERIAL SHALL BE BEYOND WALL DRESSING OR STUCCO.

A LOAD DURATION INCREASE IS USED IN DESIGN OF ANCHORS INTO WOOD ONLY.

ALL SHIMS TO BE HIGH IMPACT, NON-METALLIC AND NON-COMPRESSIBLE.

MATERIALS INCLUDING BUT NOT LIMITED TO STEEL/METAL SCREWS, THAT COME INTO CONTACT WITH OTHER DISSIMILAR MATERIALS SHALL MEET THE REQUIREMENTS OF THE 2020 FLORIDA BLDG. CODE & ADOPTED STANDARDS.

THIS PRODUCT APPROVAL IS GENERIC AND DOES NOT PROVIDE INFORMATION FOR A SITE SPECIFIC PROJECT, i.e. LIFE SAFETY OF THIS PRODUCT, ADEQUACY OF STRUCTURE RECEIVING THIS PRODUCT AND SEALING AROUND OPENING FOR WATER INFILTRATION RESISTANCE ETC.
CONDITIONS NOT SHOWN IN THIS DRAWING ARE TO BE ANALYZED SEPARATELY, AND TO BE REVIEWED BY BUILDING OFFICIAL.

DESIGN LOADS SHOWN ARE BASED ON 'ALLOWABLE STRESS DESIGN (ASD)'.

MANUFACTURER'S LABEL SHALL BE LOCATED ON A READILY VISIBLE LOCATION IN ACCORDANCE WITH SECTION 1709.9.3 OF FLORIDA BUILDING CODE.
LABELING TO COMPLY WITH SECTION 1709.9.2.

GLASS D.L.O. DIMS.

D.L.O. HEIGHT (DOOR) = FRAME HEIGHT - 15.250" (STD. THRESHOLD)
D.L.O. HEIGHT (DOOR) = FRAME HEIGHT - 15.750" (HIGH THRESHOLD)
D.L.O. WIDTH (DOOR) = FRAME WIDTH - 14.0625"

D.L.O. HEIGHT (ES-9500 TRANSOM) = TRANSOM HEIGHT - 3"
D.L.O. WIDTH (ES-9500 TRANSOM) = FRAME WIDTH - 7"

D.L.O. HEIGHT (MG5000 TRANSOM) = TRANSOM HEIGHT - 5.5"
D.L.O. WIDTH (MG5000 TRANSOM) = FRAME WIDTH - 5.5"

LEAF HEIGHT = FRAME HEIGHT - 2.938" (STD. THRESHOLD)
LEAF HEIGHT = FRAME HEIGHT - 2.438" (HIGH THRESHOLD)
LEAF WIDTH = FRAME WIDTH - 5.188"

THESE DOORS ARE RATED FOR LARGE & SMALL MISSILE IMPACT.
SHUTTERS ARE NOT REQUIRED.

Sealed: 1/5/2021

FL #27001

- A- CONTRACTOR TO BE RESPONSIBLE FOR THE SELECTION, PURCHASE AND INSTALLATION OF THIS PRODUCT BASED ON THIS PRODUCT EVALUATION PROVIDED HE/SHE DOES NOT DEVIATE FROM THE CONDITIONS DETAILED ON THIS DOCUMENT.
- B- THIS PRODUCT EVALUATION DOCUMENT WILL BE CONSIDERED INVALID IF ALTERED BY ANY MEANS.
- C- SITE SPECIFIC PROJECTS SHALL BE PREPARED BY A FLORIDA REGISTERED ENGINEER OR ARCHITECT WHICH WILL BECOME THE ENGINEER OF RECORD (E.O.R.) FOR THE PROJECT AND WHO WILL BE RESPONSIBLE FOR THE PROPER USE OF THE P.E.D. ENGINEER OF RECORD, ACTING AS A DELEGATED ENGINEER TO THE P.E.D. ENGINEER SHALL SUBMIT TO THIS LATTER THE SITE SPECIFIC DRAWINGS FOR REVIEW.
- D- THIS P.E.D. SHALL BEAR THE DATE AND ORIGINAL SEAL AND SIGNATURE OF THE PROFESSIONAL ENGINEER OF RECORD THAT PREPARED IT.



SERIES MG500-10 ALUM OUTSWING FRENCH DOOR (L.M.I.)

MR-GLASS DOORS & WINDOWS MANUFACTURING, LLC

8051 N.W. 79th Place
Medley, FL. 33166
Tel. (305) 764-3963 Fax. (305) 470-8285

AL-FAROOQ CORPORATION

ENGINEERS & PRODUCT DEVELOPMENT
9360 SUNSET DRIVE, SUITE 220

MIAMI, FLORIDA 33173 (C.A.N. 3538)

TEL. (305) 264-8100 FAX. (305) 262-6978

COMP-ANL\20-51F-MG

revisions:

no	date	by	description
A	07.22.20		UPDATED TO 2020 FBC

date: 06-08-20

scale: -

dr. by: TARIQ

chk. by:

drawing no.

20-51F

sheet 1 of 21


DOORS LOAD CAPACITY - PSF SINGLE DOORS (X)				
SINGLE DOOR (X) DIMS.		GLASS TYPES 'A' & 'Ai'		
DOOR OPNG. WIDTH	DOOR OPNG. HEIGHT	EXT.(+)	INT.(-)	
42"	108"	90.0	90.0	

DOORS LOAD CAPACITY - PSF SINGLE DOORS (X)				
SINGLE DOOR (X) DIMS.		GLASS TYPES 'B' & 'Bi'		
DOOR OPNG. WIDTH	DOOR OPNG. HEIGHT	EXT.(+)	INT.(-)	
48"	117-1/2"	90.0	90.0	


DOORS LOAD CAPACITY - PSF SINGLE DOORS (X)				
SINGLE DOOR (X) DIMS.		GLASS TYPE 'BB'		
DOOR OPNG. WIDTH	DOOR OPNG. HEIGHT	EXT.(+)	INT.(-)	
38"	113-1/2"	114.0	114.0	
41"	105-1/2"			

TABLE #J1		SINGLE DOOR JAMB ANCHORS LOAD CAPACITY – PSF								
SINGLE DOOR DIMS.		1/4” SHIM SPACE			3/8” SHIM SPACE			1/2” SHIM SPACE		
		SPACING AT 16” O.C.		AT 8” O.C.	SPACING AT 16” O.C.		AT 8” O.C.	SPACING AT 16” O.C.		AT 8” O.C.
		ANCHOR 'A'	ANCHOR 'C' & 'D'	ANCHOR 'A','C'&'D'	ANCHOR 'A'	ANCHOR 'C'	ANCHOR 'A' & 'C'	ANCHOR 'A'	ANCHOR 'C'	ANCHOR 'A' & 'C'
DOOR OPNG. WIDTH	DOOR OPNG. HEIGHT	EXT.(+) INT.(–)	EXT.(+) INT.(–)	EXT.(+) INT.(–)	EXT.(+) INT.(–)	EXT.(+) INT.(–)	EXT.(+) INT.(–)	EXT.(+) INT.(–)	EXT.(+) INT.(–)	EXT.(+) INT.(–)
42”	108”	90.0	90.0	90.0	70.2	90.0	90.0	54.6	79.0	90.0
48”	117–1/2”	88.0	90.0	90.0	62.3	89.0	90.0	48.4	70.0	90.0
38”	113–1/2”	109.0	114.0	114.0	76.9	109.4	114.0	59.8	86.4	114.0
41”	105–1/2”	101.9	114.0	114.0	71.9	102.3	114.0	55.9	80.7	114.0


SEE SHEET 7 FOR ANCHOR DESCRIPTION

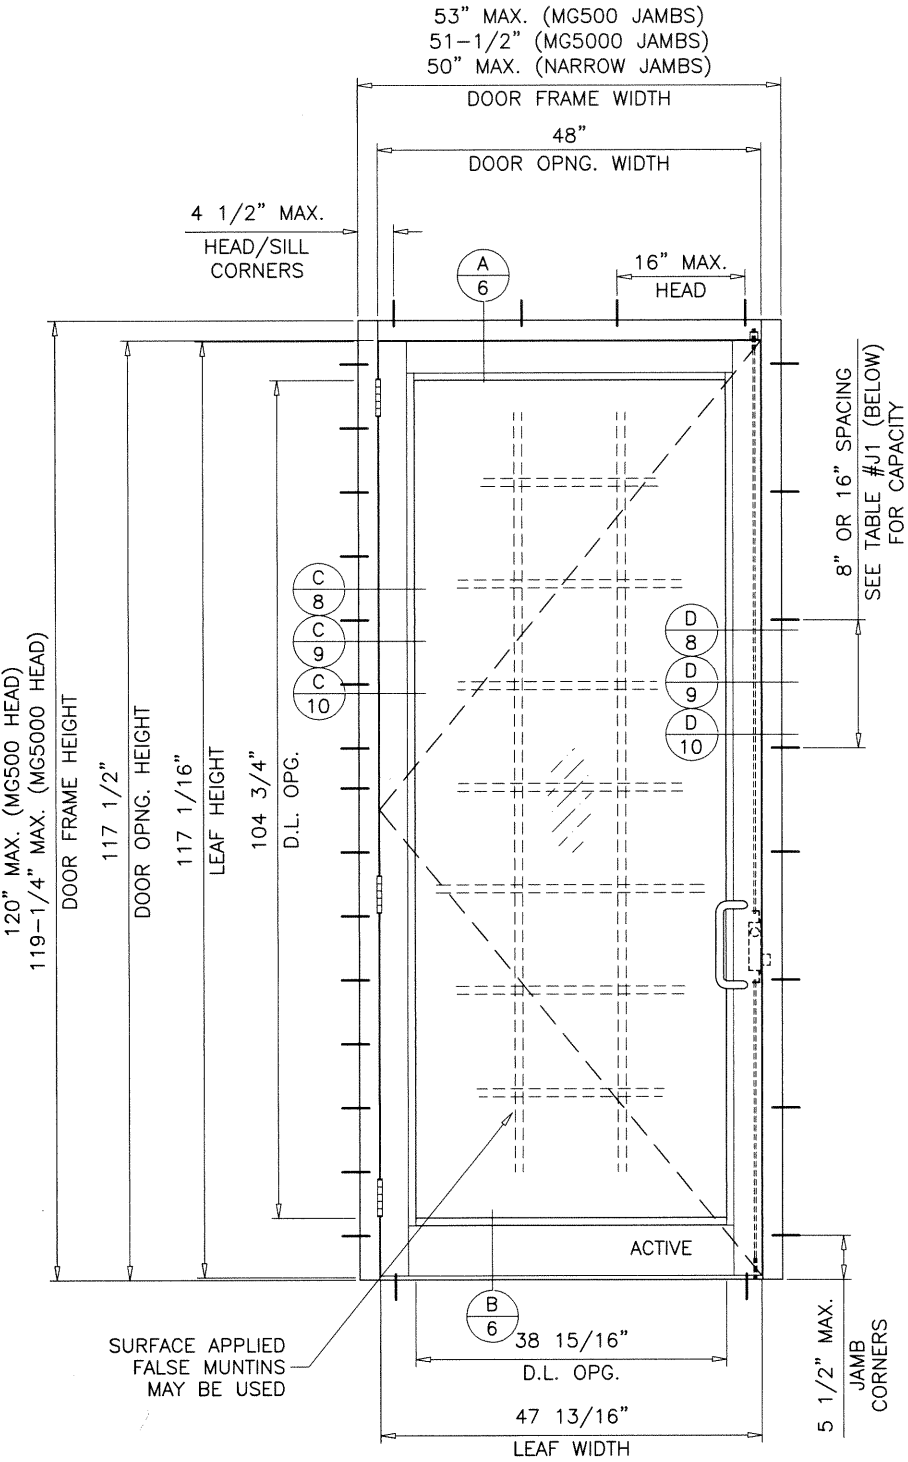

TYPICAL ELEVATION
SINGLE (X) STD. THRESHOLD

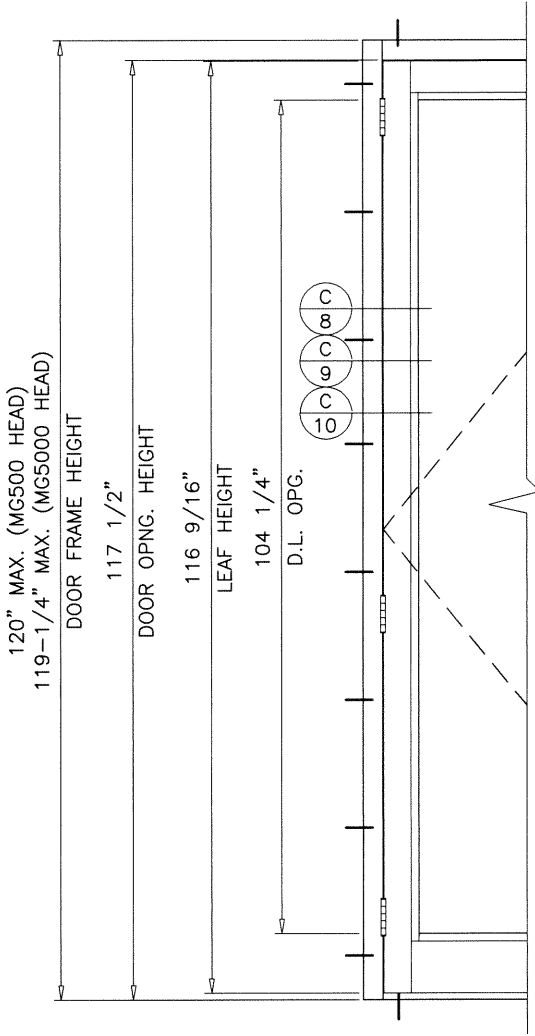

HIGH THRESHOLD
SINGLE (X) & DOUBLE (XX) DOORS

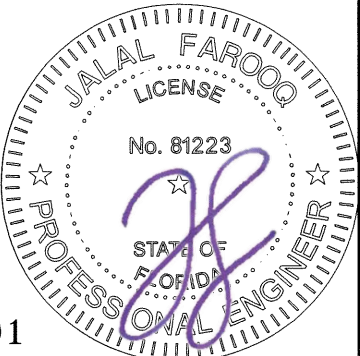

Sealed: 1/5/2021

FL #27001

af c
AL-FAROOQ CORPORATION
ENGINEERS & PRODUCT DEVELOPMENT
9360 SUNSET DRIVE, SUITE 220
MIAMI, FLORIDA 33173
TEL. (305) 264-8100 FAX. (305) 262-6978
COMP-ANL 20-51F-MG

SERIES MG500-10 ALUM OUTSWING FRENCH DOOR (L.M.I.)
MR-GLASS DOORS & WINDOWS MANUFACTURING, LLC
8051 N.W. 79th Place
Medley, FL. 33166
Tel. (305) 764-3963 Fax. (305) 470-8285

revisions:	no	date	by	description
date:	06-08-20	scale:	1/2"=1'-0"	
dr. by:	TARIQ	chk. by:		
drawing no.	20-51F	sheet	2 of 21	

DOORS LOAD CAPACITY - PSF DOUBLE DOORS (XX)			
DOUBLE DOOR (XX) DIMS.		GLASS TYPES 'A' & 'Ai'	
DOOR OPNG. WIDTH	DOOR OPNG. HEIGHT	EXT.(+)	INT.(-)
84"	108"	90.0	90.0

DOORS LOAD CAPACITY - PSF DOUBLE DOORS (XX)			
DOUBLE DOOR (XX) DIMS.		GLASS TYPES 'B' & 'Bi'	
DOOR OPNG. WIDTH	DOOR OPNG. HEIGHT	EXT.(+)	INT.(-)
96"	117-1/2"	90.0	90.0


DOORS LOAD CAPACITY - PSF DOUBLE DOORS (XX)			
DOUBLE DOOR (XX) DIMS.		GLASS TYPE 'BB'	
DOOR OPNG. WIDTH	DOOR OPNG. HEIGHT	EXT.(+)	INT.(-)
75-7/8"	113-1/2"	114.0	114.0
81-7/8"	105-1/2"	114.0	114.0

TABLE #J2		DOUBLE DOOR JAMB ANCHORS LOAD CAPACITY - PSF							
DOUBLE DOOR DIMS.		1/4" SHIM SPACE		3/8" SHIM SPACE			1/2" SHIM SPACE		
		SPACING AT 16" O.C.		AT 8" O.C.		ANCHOR 'A' & 'C'	AT 16" O.C.		ANCHOR 'A' & 'C'
		ANCHOR 'A', 'C' & 'D'	ANCHOR 'A', 'C', 'D'	ANCHOR 'A'	ANCHOR 'C'		ANCHOR 'A'	ANCHOR 'C'	
DOOR OPNG. WIDTH	DOOR OPNG. HEIGHT	EXT.(+) INT.(-)	EXT.(+) INT.(-)	EXT.(+) INT.(-)	EXT.(+) INT.(-)	EXT.(+) INT.(-)	EXT.(+) INT.(-)	EXT.(+) INT.(-)	EXT.(+) INT.(-)
84"	108"	90.0	90.0	74.2	90.0	90.0	57.7	83.0	90.0
96"	117-1/2"	90.0	90.0	65.4	90.0	90.0	50.8	73.0	90.0
75-7/8"	113-1/2"	114.0	114.0	81.6	114.0	114.0	63.5	91.7	114.0
81-7/8"	105-1/2"	107.7	114.0	76.0	108.2	114.0	59.1	85.4	114.0


SEE SHEET 7 FOR ANCHOR DESCRIPTION

TABLE #H1		DOUBLE DOOR HEAD ANCHORS LOAD CAPACITY - PSF									
DOOR DIMS.		1/4" SHIM SPACE		3/8" SHIM SPACE				1/2" SHIM SPACE			
		CLUSTER OF 6		CLUSTER OF 8		CLUSTER OF 6		CLUSTER OF 8		CLUSTER OF 6	
		ANCHOR 'A', 'C' & 'D'	ANCHOR 'A'	ANCHOR 'C'	ANCHOR 'A'	ANCHOR 'C'	ANCHOR 'A'	ANCHOR 'C'	ANCHOR 'A'	ANCHOR 'C'	ANCHOR 'A'
DOOR OPNG. WIDTH	DOOR OPNG. HEIGHT	EXT.(+) INT.(-)	EXT.(+) INT.(-)	EXT.(+) INT.(-)	EXT.(+) INT.(-)	EXT.(+) INT.(-)	EXT.(+) INT.(-)	EXT.(+) INT.(-)	EXT.(+) INT.(-)	EXT.(+) INT.(-)	EXT.(+) INT.(-)
84"	108"	90.0	75.2	90.0	75.2	90.0	90.0	90.0	58.5	90.0	75.2
96"		90.0	66.2	90.0	66.3	90.0	85.2	90.0	51.5	80.0	66.2
84"	117-1/2"	90.0	69.2	90.0	69.2	90.0	89.0	90.0	53.8	78.0	69.2
96"		90.0	61.0	90.0	61.0	90.0	78.4	90.0	47.4	72.0	61.0
75-7/8"	113-1/2"	111.7	114.0	114.0	78.8	112.2	101.3	114.0	61.3	88.5	78.8
81-7/8"	105-1/2"	111.7	114.0	114.0	78.8	112.2	101.3	114.0	61.3	88.5	78.8

SEE SHEET 7 FOR ANCHOR DESCRIPTION

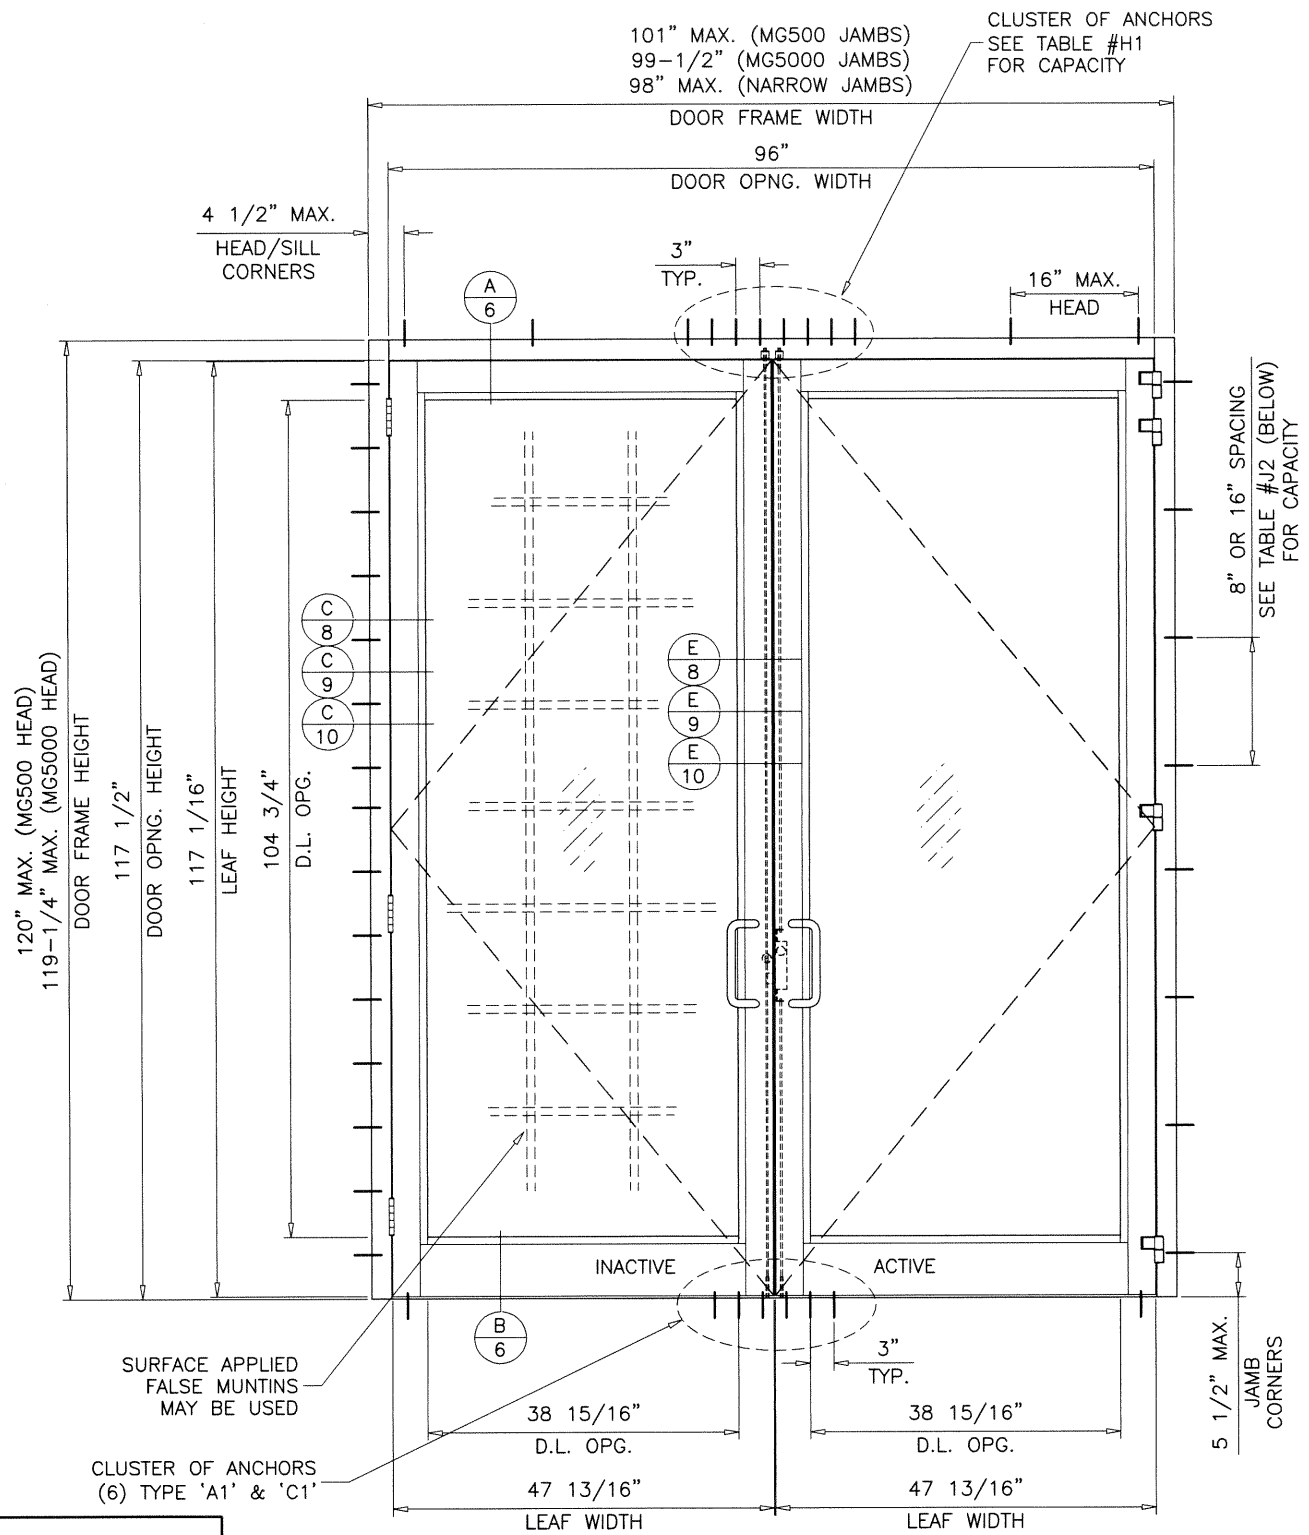

TYPICAL ELEVATION
DOUBLE (XX) STD. THRESHOLD

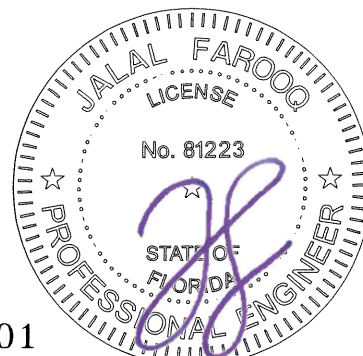

Sealed: 1/5/2021

FL #27001

af c

AL-FAROOQ CORPORATION
ENGINEERS & PRODUCT DEVELOPMENT
9360 SUNSET DRIVE, SUITE 220
MIAMI, FLORIDA 33173
TEL. (305) 264-8100 FAX. (305) 262-6978

COMP-ANL\20-51F-MG

SERIES MG500-10 ALUM OUTSWING FRENCH DOOR (L.M.I.)

MR-GLASS DOORS & WINDOWS MANUFACTURING, LLC
8051 N.W. 79th Place
Medley, FL. 33166
Tel. (305) 764-3963 Fax. (305) 470-8285


revisions:

no	date	by	description

date: 06-08-20
scale: 1/2"=1'-0"
dr. by: TARIQ
chk. by:


drawing no.
20-51F

sheet 2.1 of 21

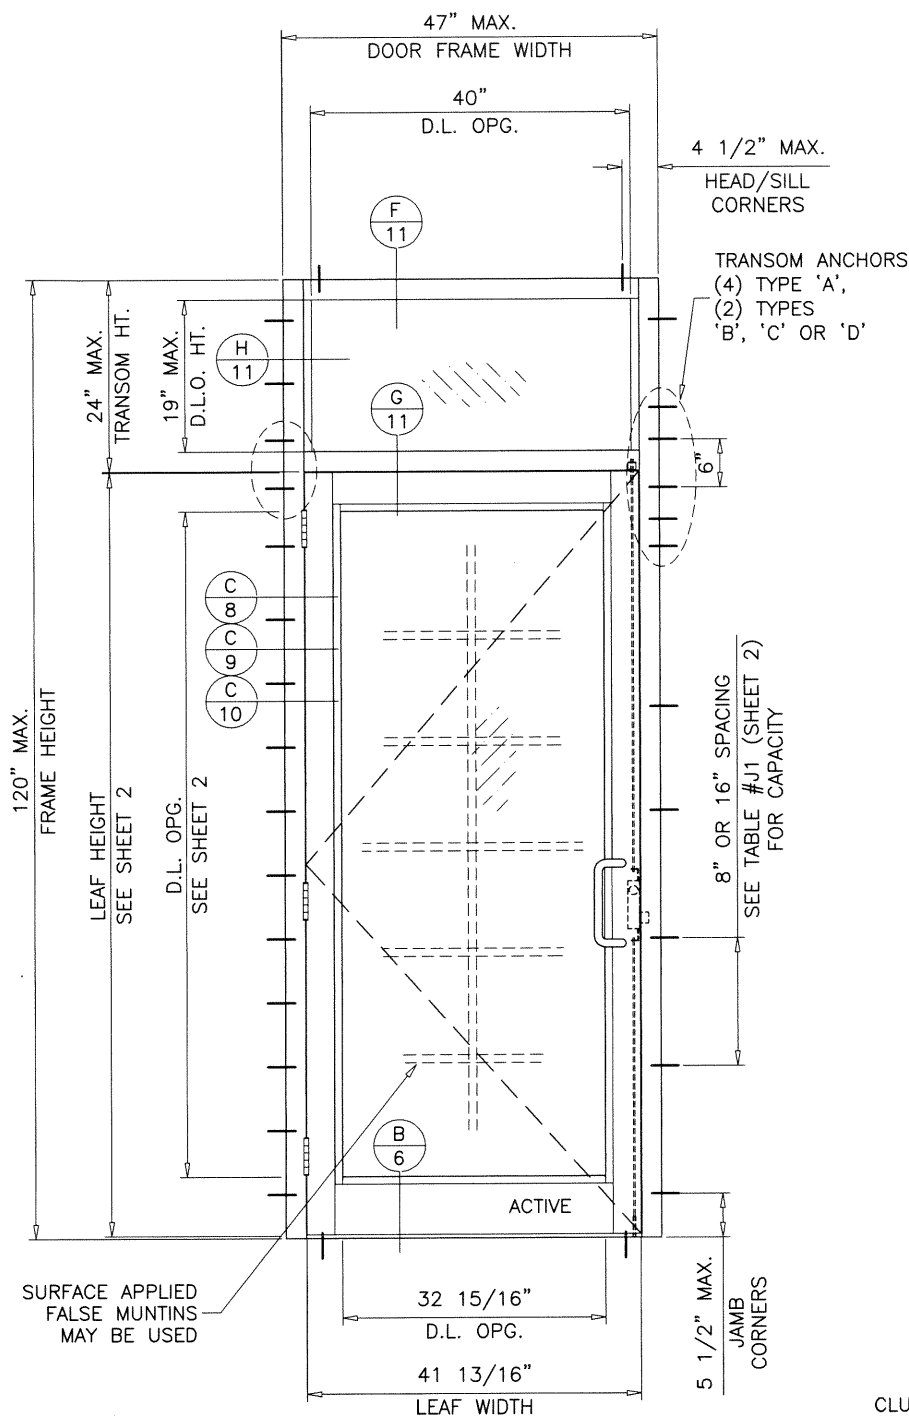


TYPICAL ELEVATION
SINGLE (O/X) STD. THRESHOLD
(ES-9500 TRANSOM)

SINGLE DOORS WITH TRANSOM (O/X) CAPACITY - PSF				
GLASS TYPES 'A', 'Ai' & 'B', 'Bi' (DOOR)				
GLASS TYPES 'A', 'B' & 'Ci' (TRANSOM)				
FRAME WIDTH	DOOR HEIGHT	TRANSOM HEIGHT	EXT.(+)	INT.(-)
47\"	108\"	12\"	90.0	90.0

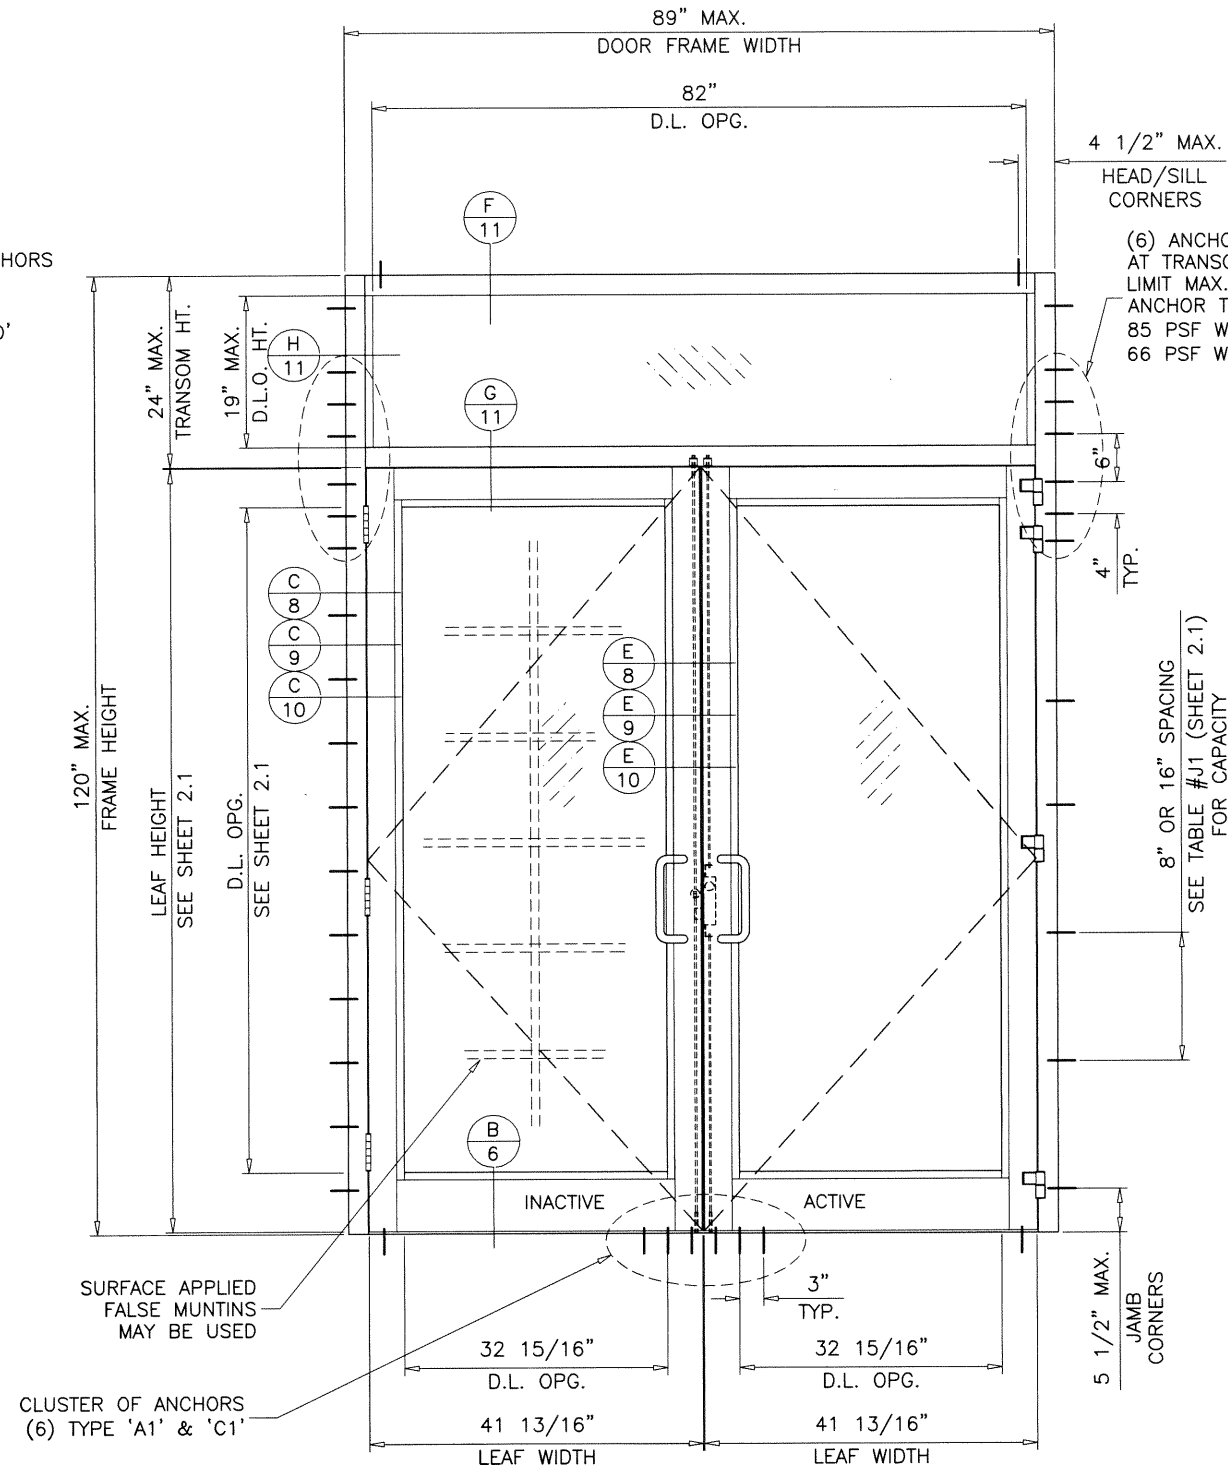

TYPICAL ELEVATION
DOUBLE (O/XX) STD. THRESHOLD
(ES-9500 TRANSOM)

DOUBLE DOORS WITH TRANSOM (O/XX) CAPACITY - PSF				
GLASS TYPES 'A', 'Ai' & 'B', 'Bi' (DOOR)				
GLASS TYPES 'A', 'B' & 'Ci' (TRANSOM)				
FRAME WIDTH	DOOR HEIGHT	TRANSOM HEIGHT	EXT.(+)	INT.(-)
89\"	108\"	12\"	90.0	90.0

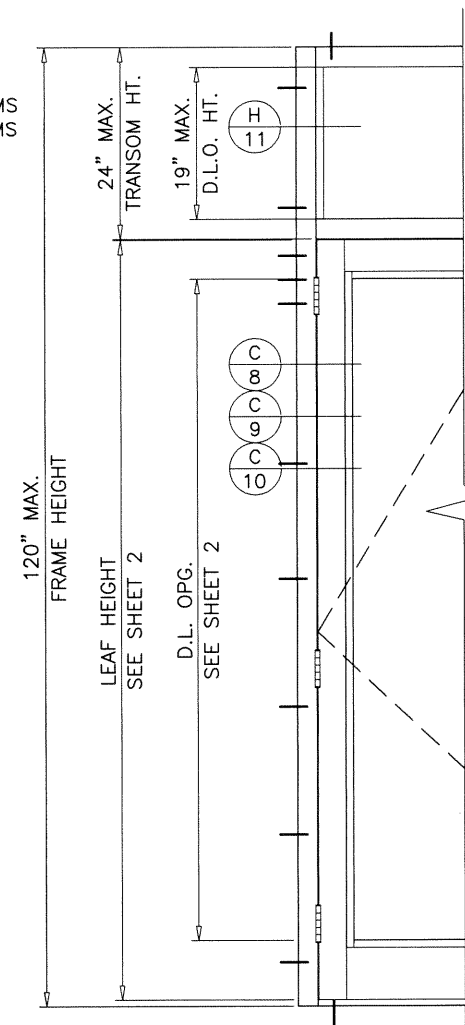


HIGH THRESHOLD
SINGLE (X) & DOUBLE (XX) DOORS

SEE SHEETS 2 AND 2.1 FOR DOOR GLASS OPTIONS

Sealed: 1/5/2021

FL #27001

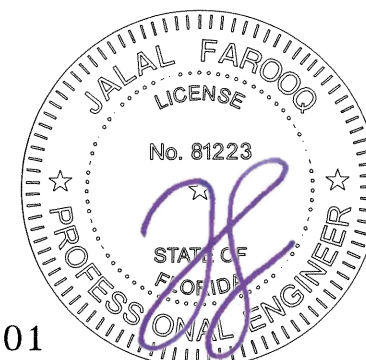

AL-FAROOQ CORPORATION
ENGINEERS & PRODUCT DEVELOPMENT
9360 SUNSET DRIVE, SUITE 220
MIAMI, FLORIDA 33173
TEL. (305) 264-8100 FAX. (305) 262-6978
COMP-ANL\20-51F-MG

SERIES MG500-10 ALUM OUTSWING FRENCH DOOR (L.M.I.)

MR-GLASS DOORS & WINDOWS MANUFACTURING, LLC
8051 N.W. 79th Place
Medley, FL. 33166
Tel. (305) 764-3963 Fax. (305) 470-8285

revisions:	
no	by description

date: 06-08-20


scale: 1/2" = 1'-0"

dr. by: TARIQ

chk. by:

drawing no.
20-51F


sheet **3** of **21**

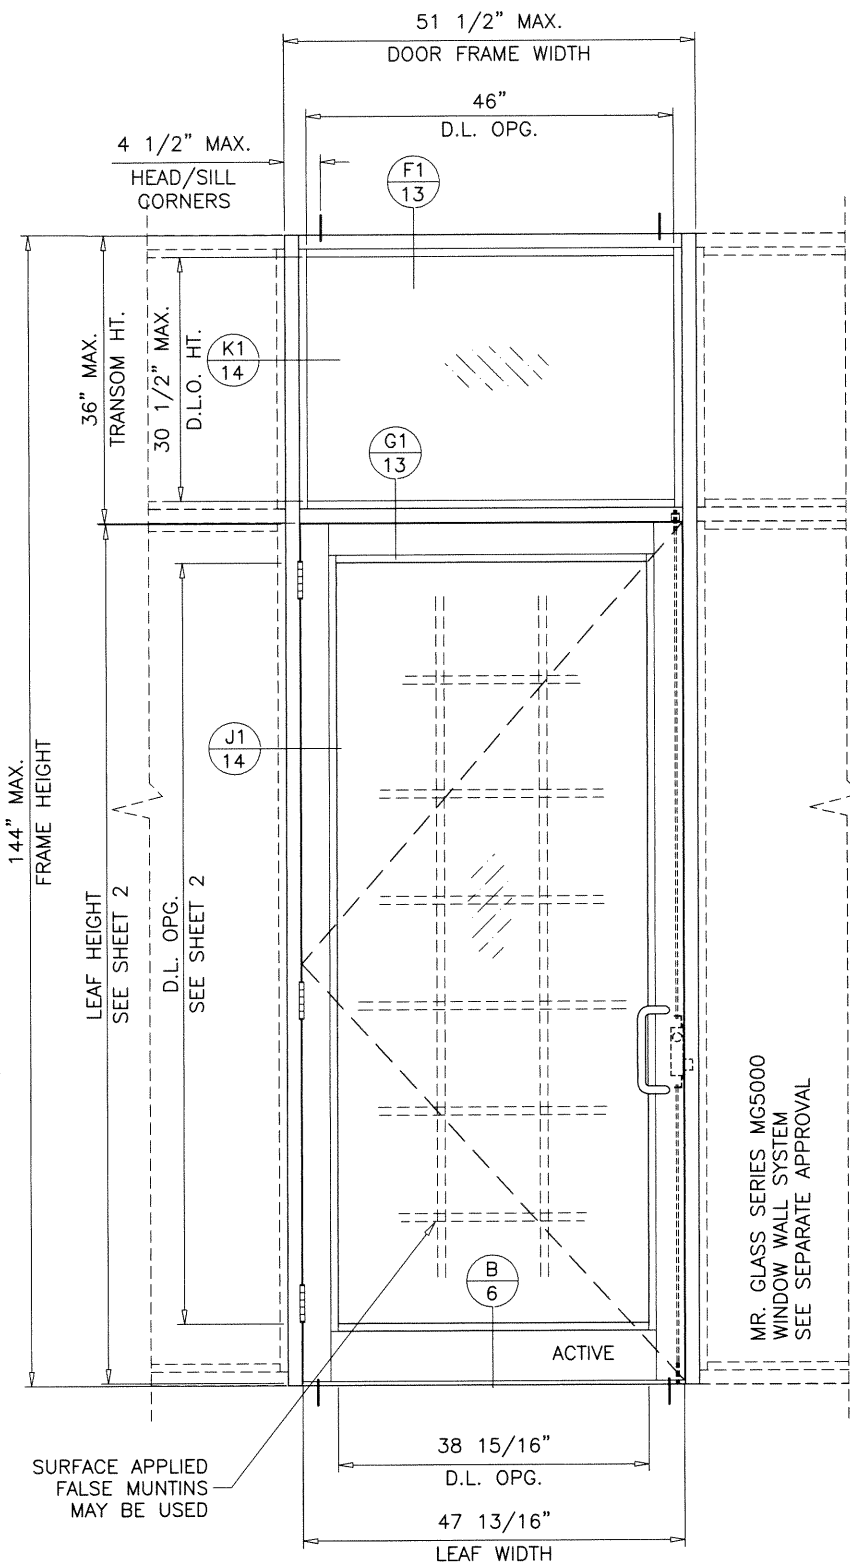

TYPICAL ELEVATION
SINGLE (O/X) STD. THRESHOLD
(MG5000 TRANSOM)

SINGLE DOORS WITH TRANSOM (O/X) CAPACITY - PSF GLASS TYPE 'B' (TRANSOM)				
FRAME WIDTH	DOOR HEIGHT	TRANSOM HEIGHT	WITHOUT REINF.	
			EXT.(+)	INT.(-)
51-1/2" (X)	108"	12"	90.0	90.0
		18"	90.0	90.0
		24"	90.0	90.0
		30"	90.0	90.0
		36"	90.0	90.0


SEE SHEETS 2 AND 2.1
FOR DOOR GLASS OPTIONS

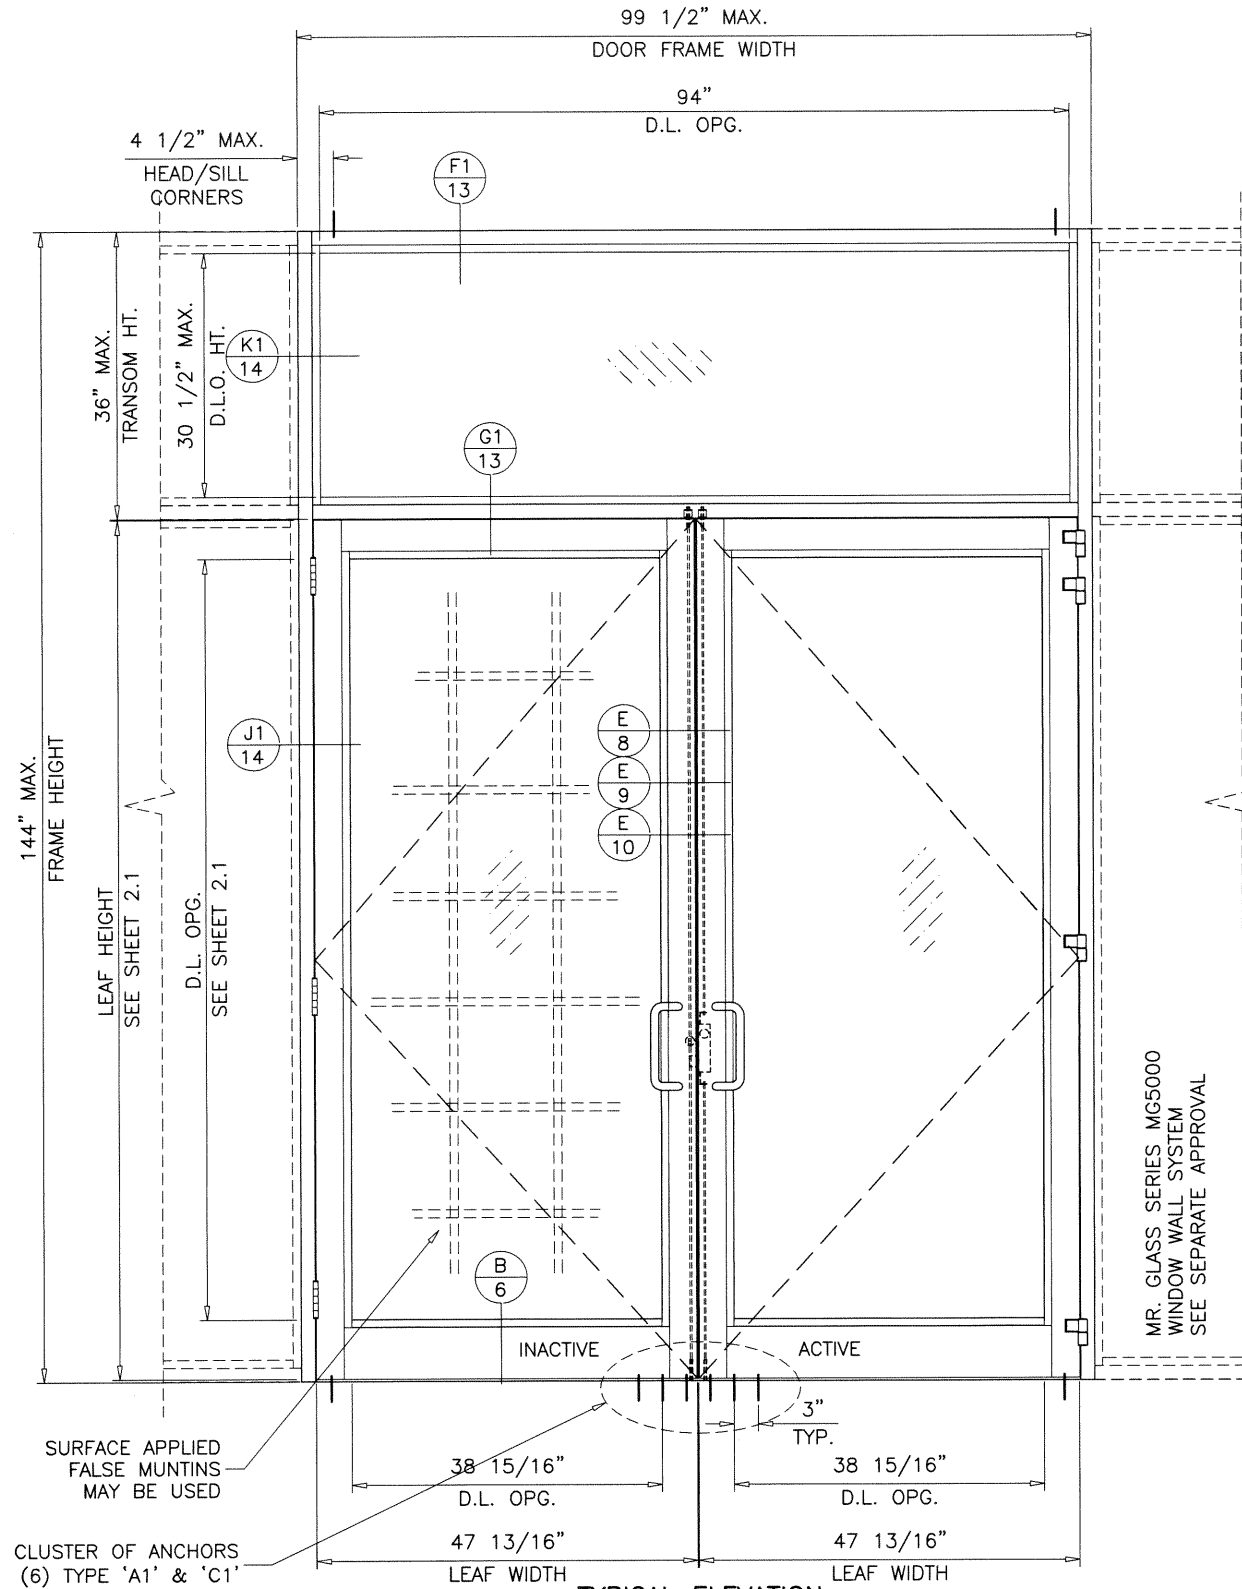


TYPICAL ELEVATION
DOUBLE (O/XX) STD. THRESHOLD
(MG5000 TRANSOM)

DOUBLE DOORS WITH TRANSOM (O/XX) CAPACITY - PSF GLASS TYPE 'B' (TRANSOM)				
FRAME WIDTH	DOOR HEIGHT	TRANSOM HEIGHT	WITH REINF.	
			EXT.(+)	INT.(-)
99-1/2" (XX)	108"	12"	90.0	90.0
		18"	90.0	90.0
		24"	90.0	90.0
		30"	90.0	90.0
		36"	90.0	90.0

SEE SHEET 12
FOR REINF. DETAIL

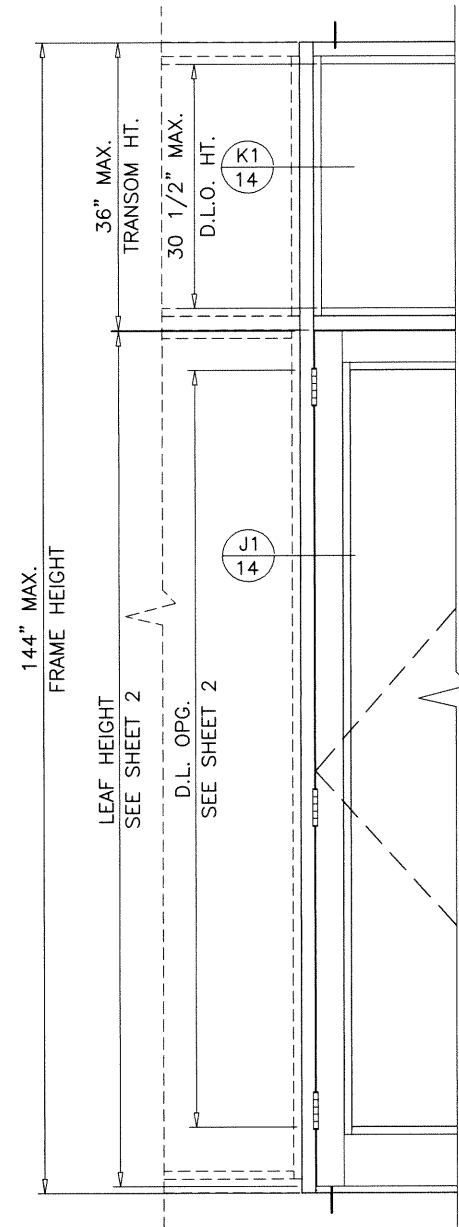

HIGH THRESHOLD
SINGLE (X) & DOUBLE (XX) DOORS

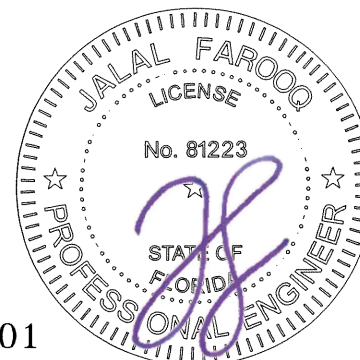

Sealed: 1/5/2021

FL #27001

AL-FAROOQ CORPORATION
ENGINEERS & PRODUCT DEVELOPMENT
9360 SUNSET DRIVE, SUITE 220
MIAMI, FLORIDA 33173
TEL. (305) 264-8100 FAX. (305) 262-6978

COMP-ANL\20-51F-MG

SERIES MG500-10 ALUM. OUTSWING FRENCH DOOR (L.M.I.)


MR-GLASS DOORS & WINDOWS MANUFACTURING, LLC
8051 N.W. 79th Place
Medley, FL. 33166
Tel. (305) 764-3963 Fax. (305) 470-8285

revisions:


no	date	by	description

date: 06-08-20
scale: 1/2" = 1'-0"
dr. by: TARIQ
chk. by:


drawing no.
20-51F
sheet 4 of 21

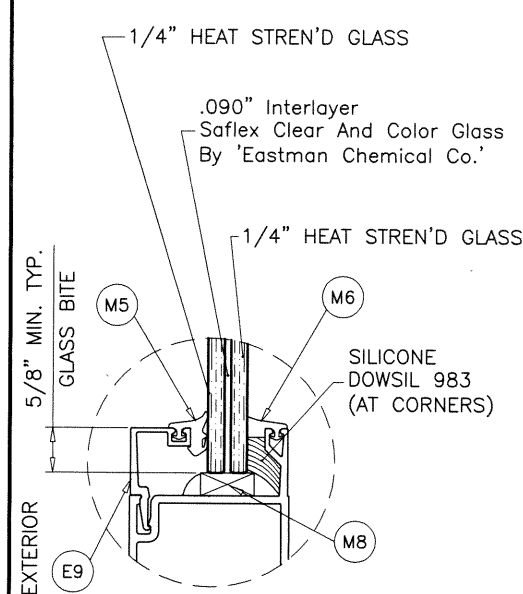


GLASS TYPE 'A'
9/16" OVERALL LAM. GLASS

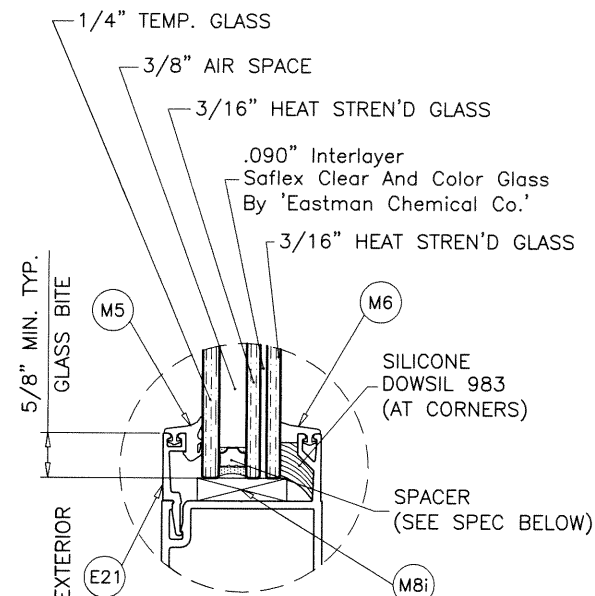


GLASS TYPE 'Ai'
1-1/8" OVERALL INSUL. LAM. GLASS

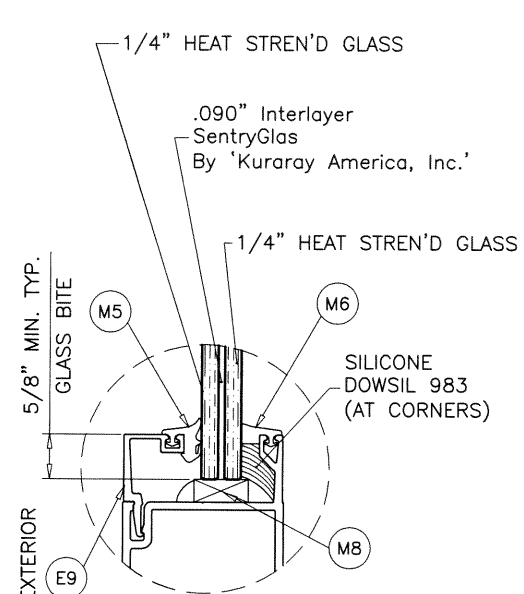

GLASS TYPE 'B'
9/16" OVERALL LAM. GLASS




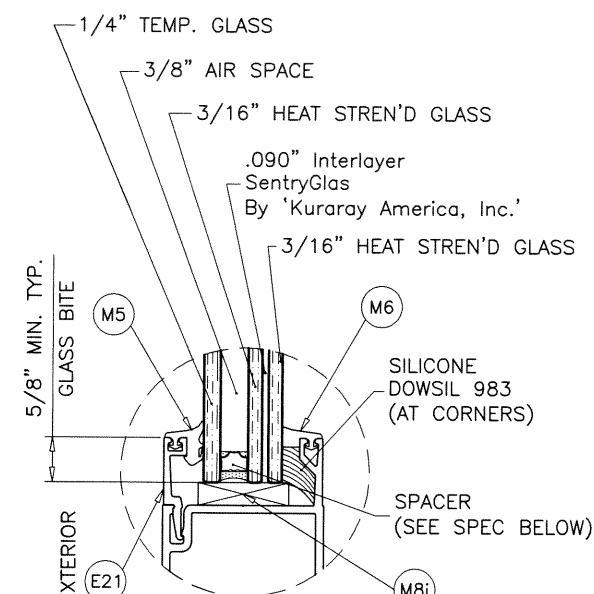


GLASS TYPE 'Bi'
1-1/8" OVERALL INSUL. LAM. GLASS

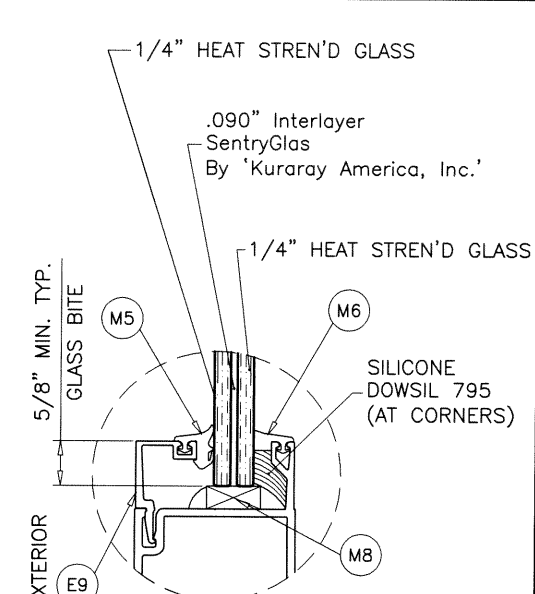


GLASS TYPE 'BB'
9/16" OVERALL LAM. GLASS


GLAZING OPTIONS
DOOR LEAF

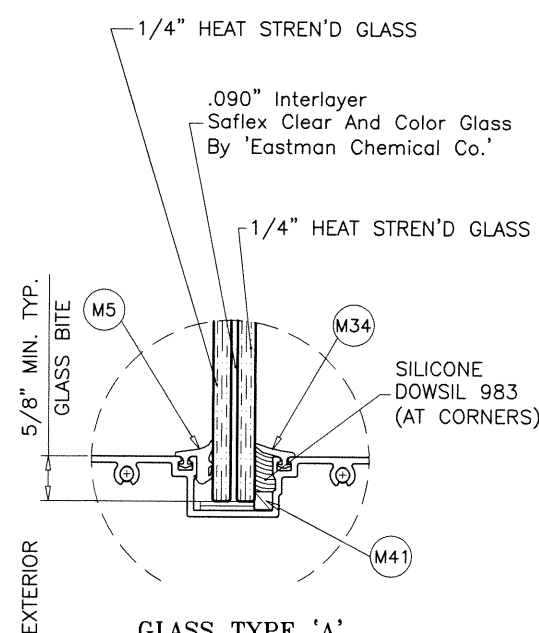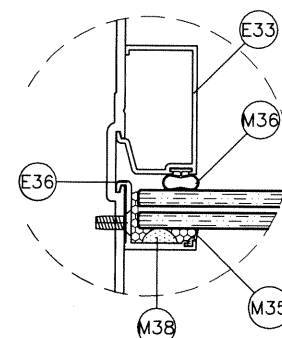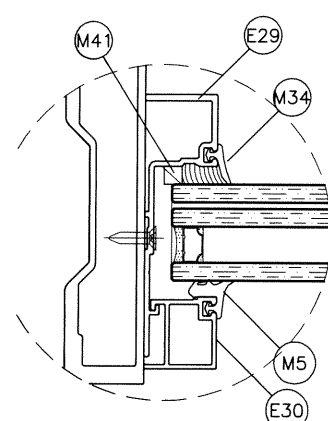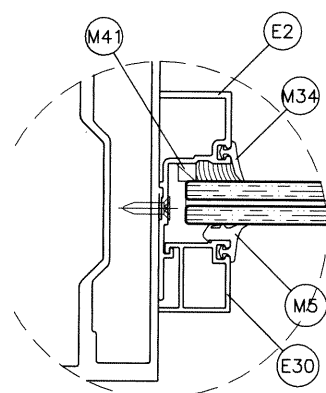

GLASS TYPE 'A'
9/16" OVERALL LAM. GLASS

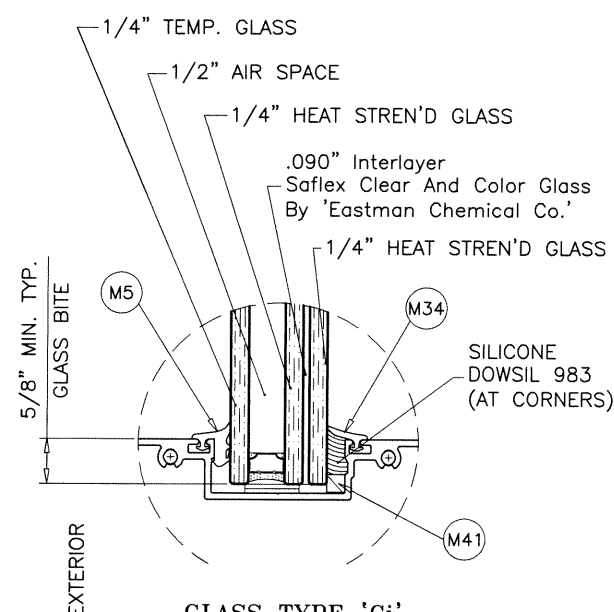

GLASS TYPE 'Ci'
1-5/16" OVERALL INSUL. LAM. GLASS

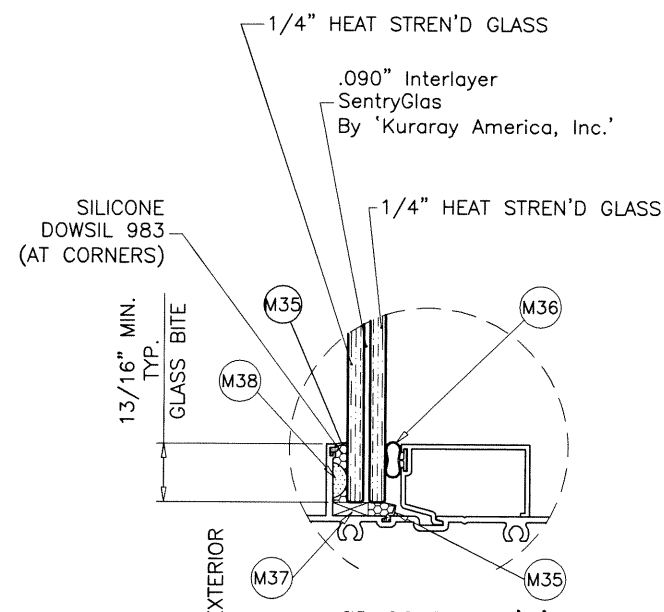

GLASS TYPE 'B'
9/16" OVERALL LAM. GLASS

GLAZING DETAIL
TRANSOM (MG5000)

1/2" AIR SPACE CONSISTING OF:
SPACER:
 'HELIMA' LOW PROFILE ALUMINUM SPACER
 BY 'LINGERMANN GMBH'
 AROUND THE PERIMETER OF THE GLASS.
PERIMETER SEALANT:
 SILICONE
 DOWSIL 791
 GE 2000



Sealed: 1/5/2021




FL #27001

SERIES MC500-10 ALUM OUTSWING FRENCH DOOR (L.M.I.)


MR-GLASS DOORS & WINDOWS MANUFACTURING, LLC
8051 N.W. 79th Place
Medley, FL 33166
Tel. (305) 764-3963 Fax (305) 470-8285

AL-FAROOQ CORPORATION
ENGINEERS & PRODUCT DEVELOPMENT
9360 SUNSET DRIVE, SUITE 220
MIAMI, FLORIDA 33173 (C.A.N. 3538)
TEL. (305) 264-8100 FAX. (305) 262-6978

date: 06-08-20		revisions:	
scale: $3/8" = 1"$		no	date by description
dr. by: TARIQ			
chk. by:			
drawing no. 20-51F			
sheet 5 of 21			

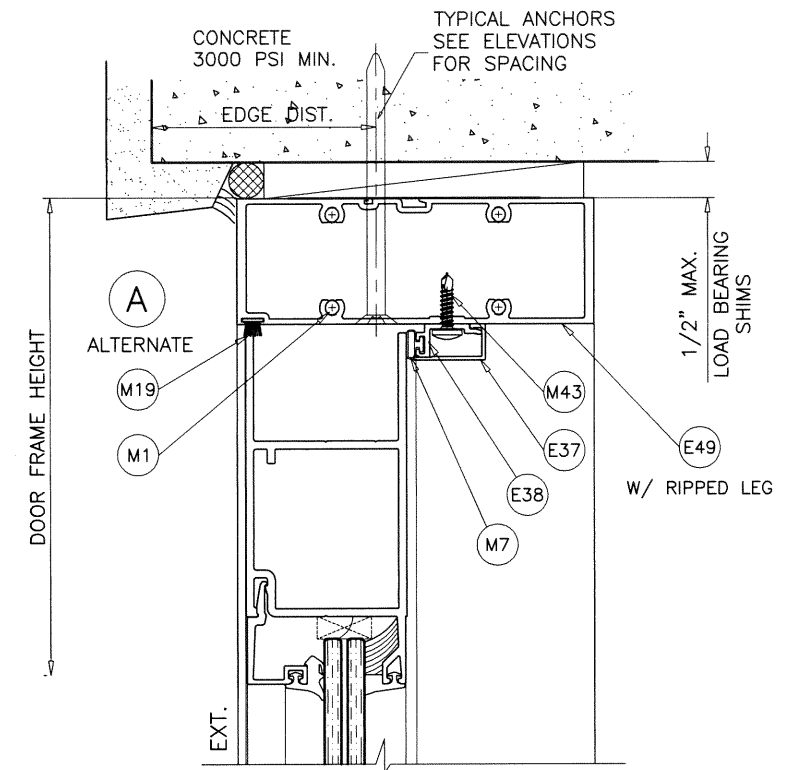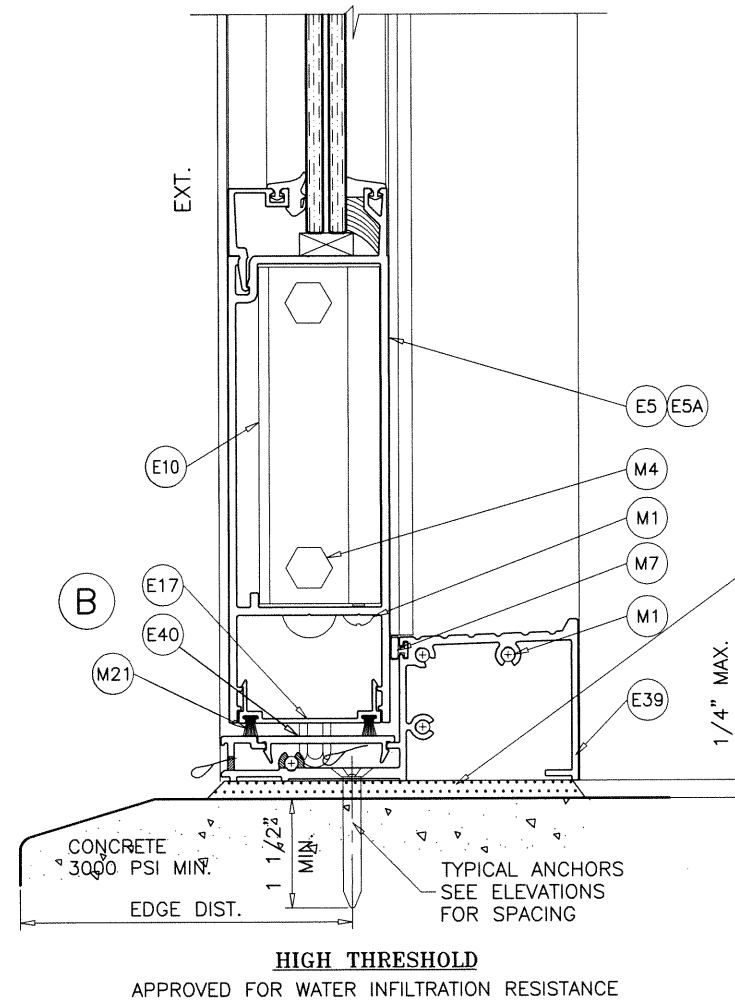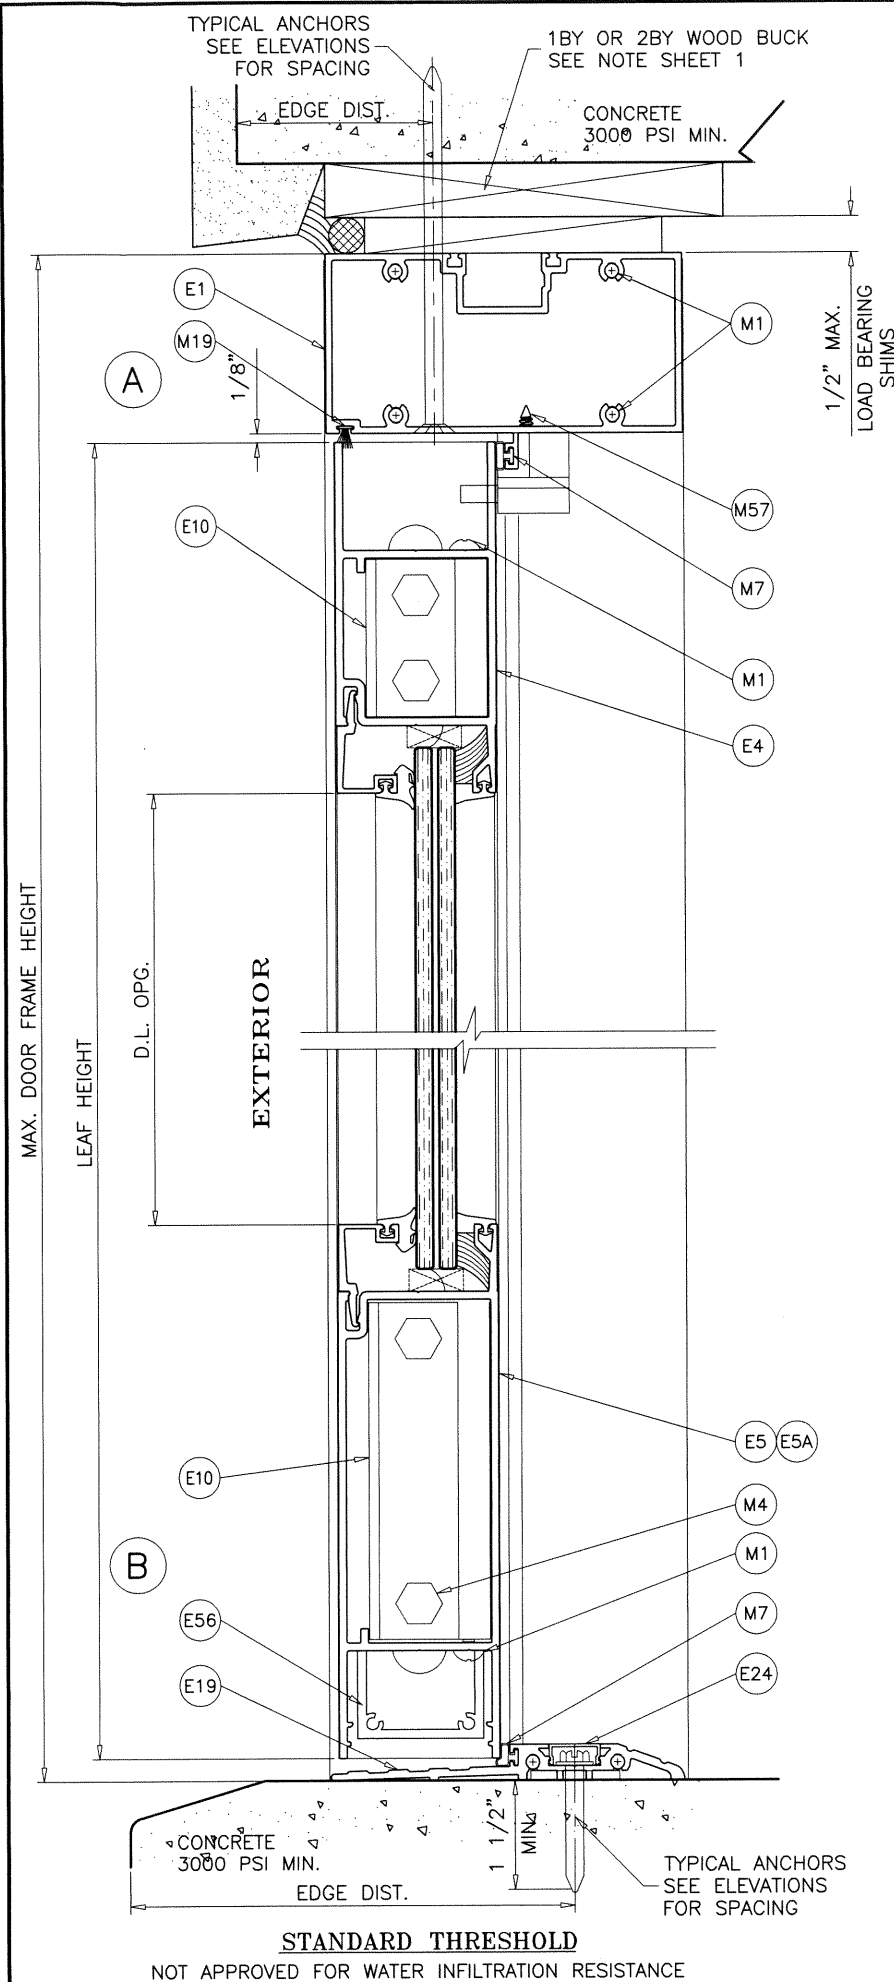

DOOR HEAD
SERIES MG5000 FRAME OPTION

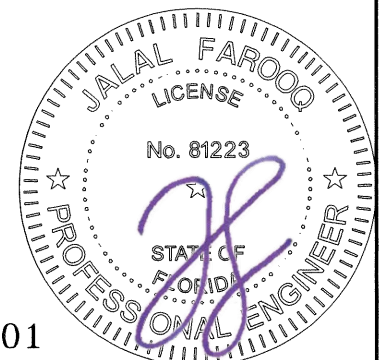

Sealed: 1/5/2021

FL #27001

af c

AL-FAROOQ CORPORATION
ENGINEERS & PRODUCT DEVELOPMENT
9360 SUNSET DRIVE, SUITE 220
MIAMI, FLORIDA 33173
TEL. (305) 264-8100 FAX. (305) 262-6978
(C.A.N. 3538)

SERIES MG500-10 ALUM OUTSWING FRENCH DOOR (L.M.I.)

MR-GLASS DOORS & WINDOWS MANUFACTURING, LLC
8051 N.W. 79th Place
Medley, FL. 33166
Tel. (305) 764-3963 Fax. (305) 470-8285

revisions:	
no	date by description

date: 06-08-20
scale: 3/8" = 1"
dr. by: TARIQ
chk. by:

drawing no.
20-51F

sheet 6 of 21

1X OR 2X WOOD BUCKS AND METAL STRUCTURES NOT BY 'MR. GLASS'
MUST SUPPORT LOADS IMPOSED BY GLAZING SYSTEM AND
TRANSFER THEM TO THE BUILDING STRUCTURE.

TYPICAL ANCHORS: SEE ELEV. FOR SPACING

TYPE 'A'— 1/4" DIA. ULTRACON+ BY 'DEWALT' (Fu=164 KSI, Fy=148 KSI)
THRU 1BY OR 2BY WOOD BUCKS INTO CONCRETE OR BLOCKS
1-1/4" MIN. EMBED INTO CONCRETE (HEAD/JAMBS)
1-1/4" MIN. EMBED INTO BLOCKS (THRU 2BY BUCKS) (JAMBS)
1-3/4" MIN. EMBED INTO GROUT FILLED BLOCKS (THRU 1BY BUCKS) (JAMBS)

DIRECTLY INTO CONCRETE OR BLOCKS
2" MIN. EMBED INTO CONCRETE (HEAD/JAMBS)
2" MIN. EMBED INTO GROUT FILLED BLOCKS (JAMBS)

ANCHOR EDGE DISTANCES

INTO CONCRETE AND BLOCKS = 2-1/2" MIN.
INTO WOOD STRUCTURE = 1" MIN.

TYPE 'C'— 5/16" DIA. ULTRACON BY 'DEWALT' (Fu=177 KSI, Fy=155 KSI)
THRU 1BY OR 2BY WOOD BUCKS INTO CONCRETE OR BLOCKS
1-1/4" MIN. EMBED INTO CONCRETE (HEAD/JAMBS)
1-1/4" MIN. EMBED INTO BLOCKS (THRU 2BY BUCKS) (JAMBS)
1-3/4" MIN. EMBED INTO GROUT FILLED BLOCKS (THRU 1BY BUCKS) (JAMBS)

DIRECTLY INTO CONCRETE OR BLOCKS
2" MIN. EMBED INTO CONCRETE (HEAD/JAMBS)
2" MIN. EMBED INTO GROUT FILLED BLOCKS (JAMBS)

ANCHOR EDGE DISTANCES

INTO CONCRETE AND BLOCKS = 3-1/8" MIN.
INTO WOOD STRUCTURE = 1-1/4" MIN.

TYPE 'D'— 1/4" TEKS OR SELF DRILLING SCREWS (GRADE 5 CRS)
INTO F.B.C. APPROVED MULLIONS
OR
INTO METAL STRUCTURES (HEAD/JAMBS)
(3) THREADS MIN. PENETRATION BEYOND SUBSTRATE
ALUMINUM: 1/8" THK. MIN. (6063-T5 MIN.)
STEEL: 1/8" THK. MIN. (Fy = 36 KSI MIN.)
(STEEL IN CONTACT WITH ALUMINUM TO BE PLATED OR PAINTED)

ANCHOR EDGE DISTANCES

INTO METAL STRUCTURE = 1/2" MIN.

TYPE 'A1'— 1/4" X 1-3/4" ULTRACON+ BY 'DEWALT' (Fu=164 KSI, Fy=148 KSI)
DIRECTLY INTO CONCRETE (FOR STD. AND HIGH THRESHOLD)
WITH 1-1/2" MIN. EMBED INTO CONCRETE

ANCHOR EDGE DISTANCES




INTO CONCRETE = 2-1/2" MIN.

TYPE 'C1'— 5/16" X 2" ULTRACON BY 'DEWALT' (Fu=177 KSI, Fy=155 KSI)
DIRECTLY INTO CONCRETE (FOR SADDLE THRESHOLD)
WITH 1-1/2" MIN. EMBED INTO CONCRETE

ANCHOR EDGE DISTANCES

INTO CONCRETE = 3-1/8" MIN.

WOOD AT HEAD OR JAMBS SG = 0.55 MIN.
CONCRETE AT HEAD, SILL OR JAMBS f'c = 3000 PSI MIN.
C-90 GROUT FILLED BLOCK AT JAMBS f'm = 2000 PSI MIN.

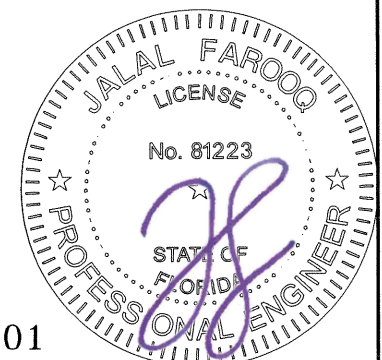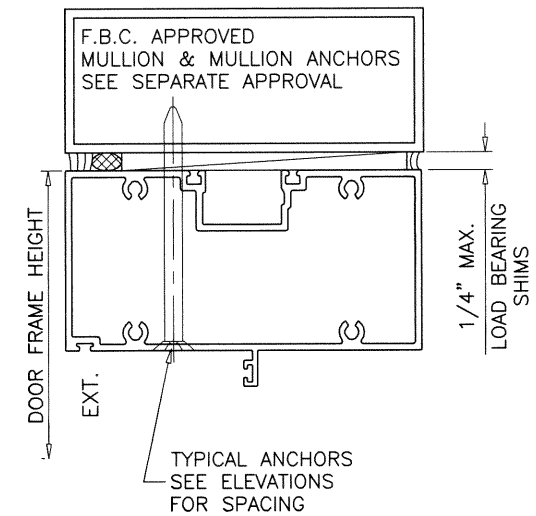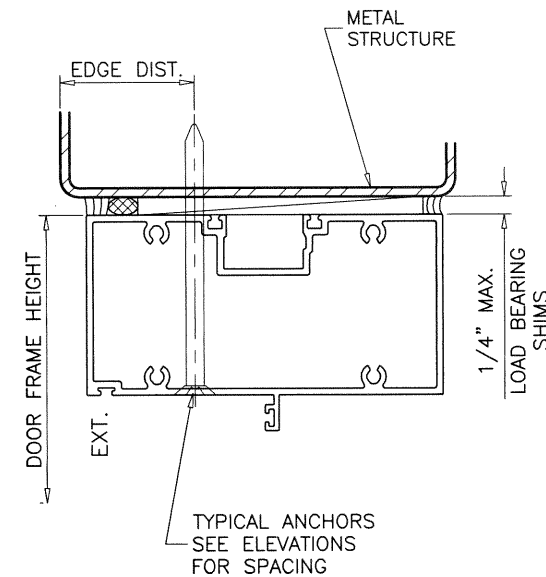

Sealed: 1/5/2021

FL #27001


af c
AL-FAROOQ CORPORATION
ENGINEERS & PRODUCT DEVELOPMENT
9360 SUNSET DRIVE, SUITE 220
MIAMI, FLORIDA 33173
TEL. (305) 264-8100 FAX. (305) 262-6978
COMP-ANL\20-51F-MG

SERIES MG500-10 ALUM OUTSWING FRENCH DOOR (L.M.I.)
MR-GLASS DOORS & WINDOWS MANUFACTURING, LLC
8051 N.W. 79th Place
Medley, FL. 33166
Tel. (305) 764-3963 Fax. (305) 470-8285

revisions:	
no	date by description

date: 06-08-20	scale: 3/8" = 1"	dr. by: TARIQ	chk. by:
----------------	------------------	---------------	----------

drawing no.
20-51F
sheet 7 of 21

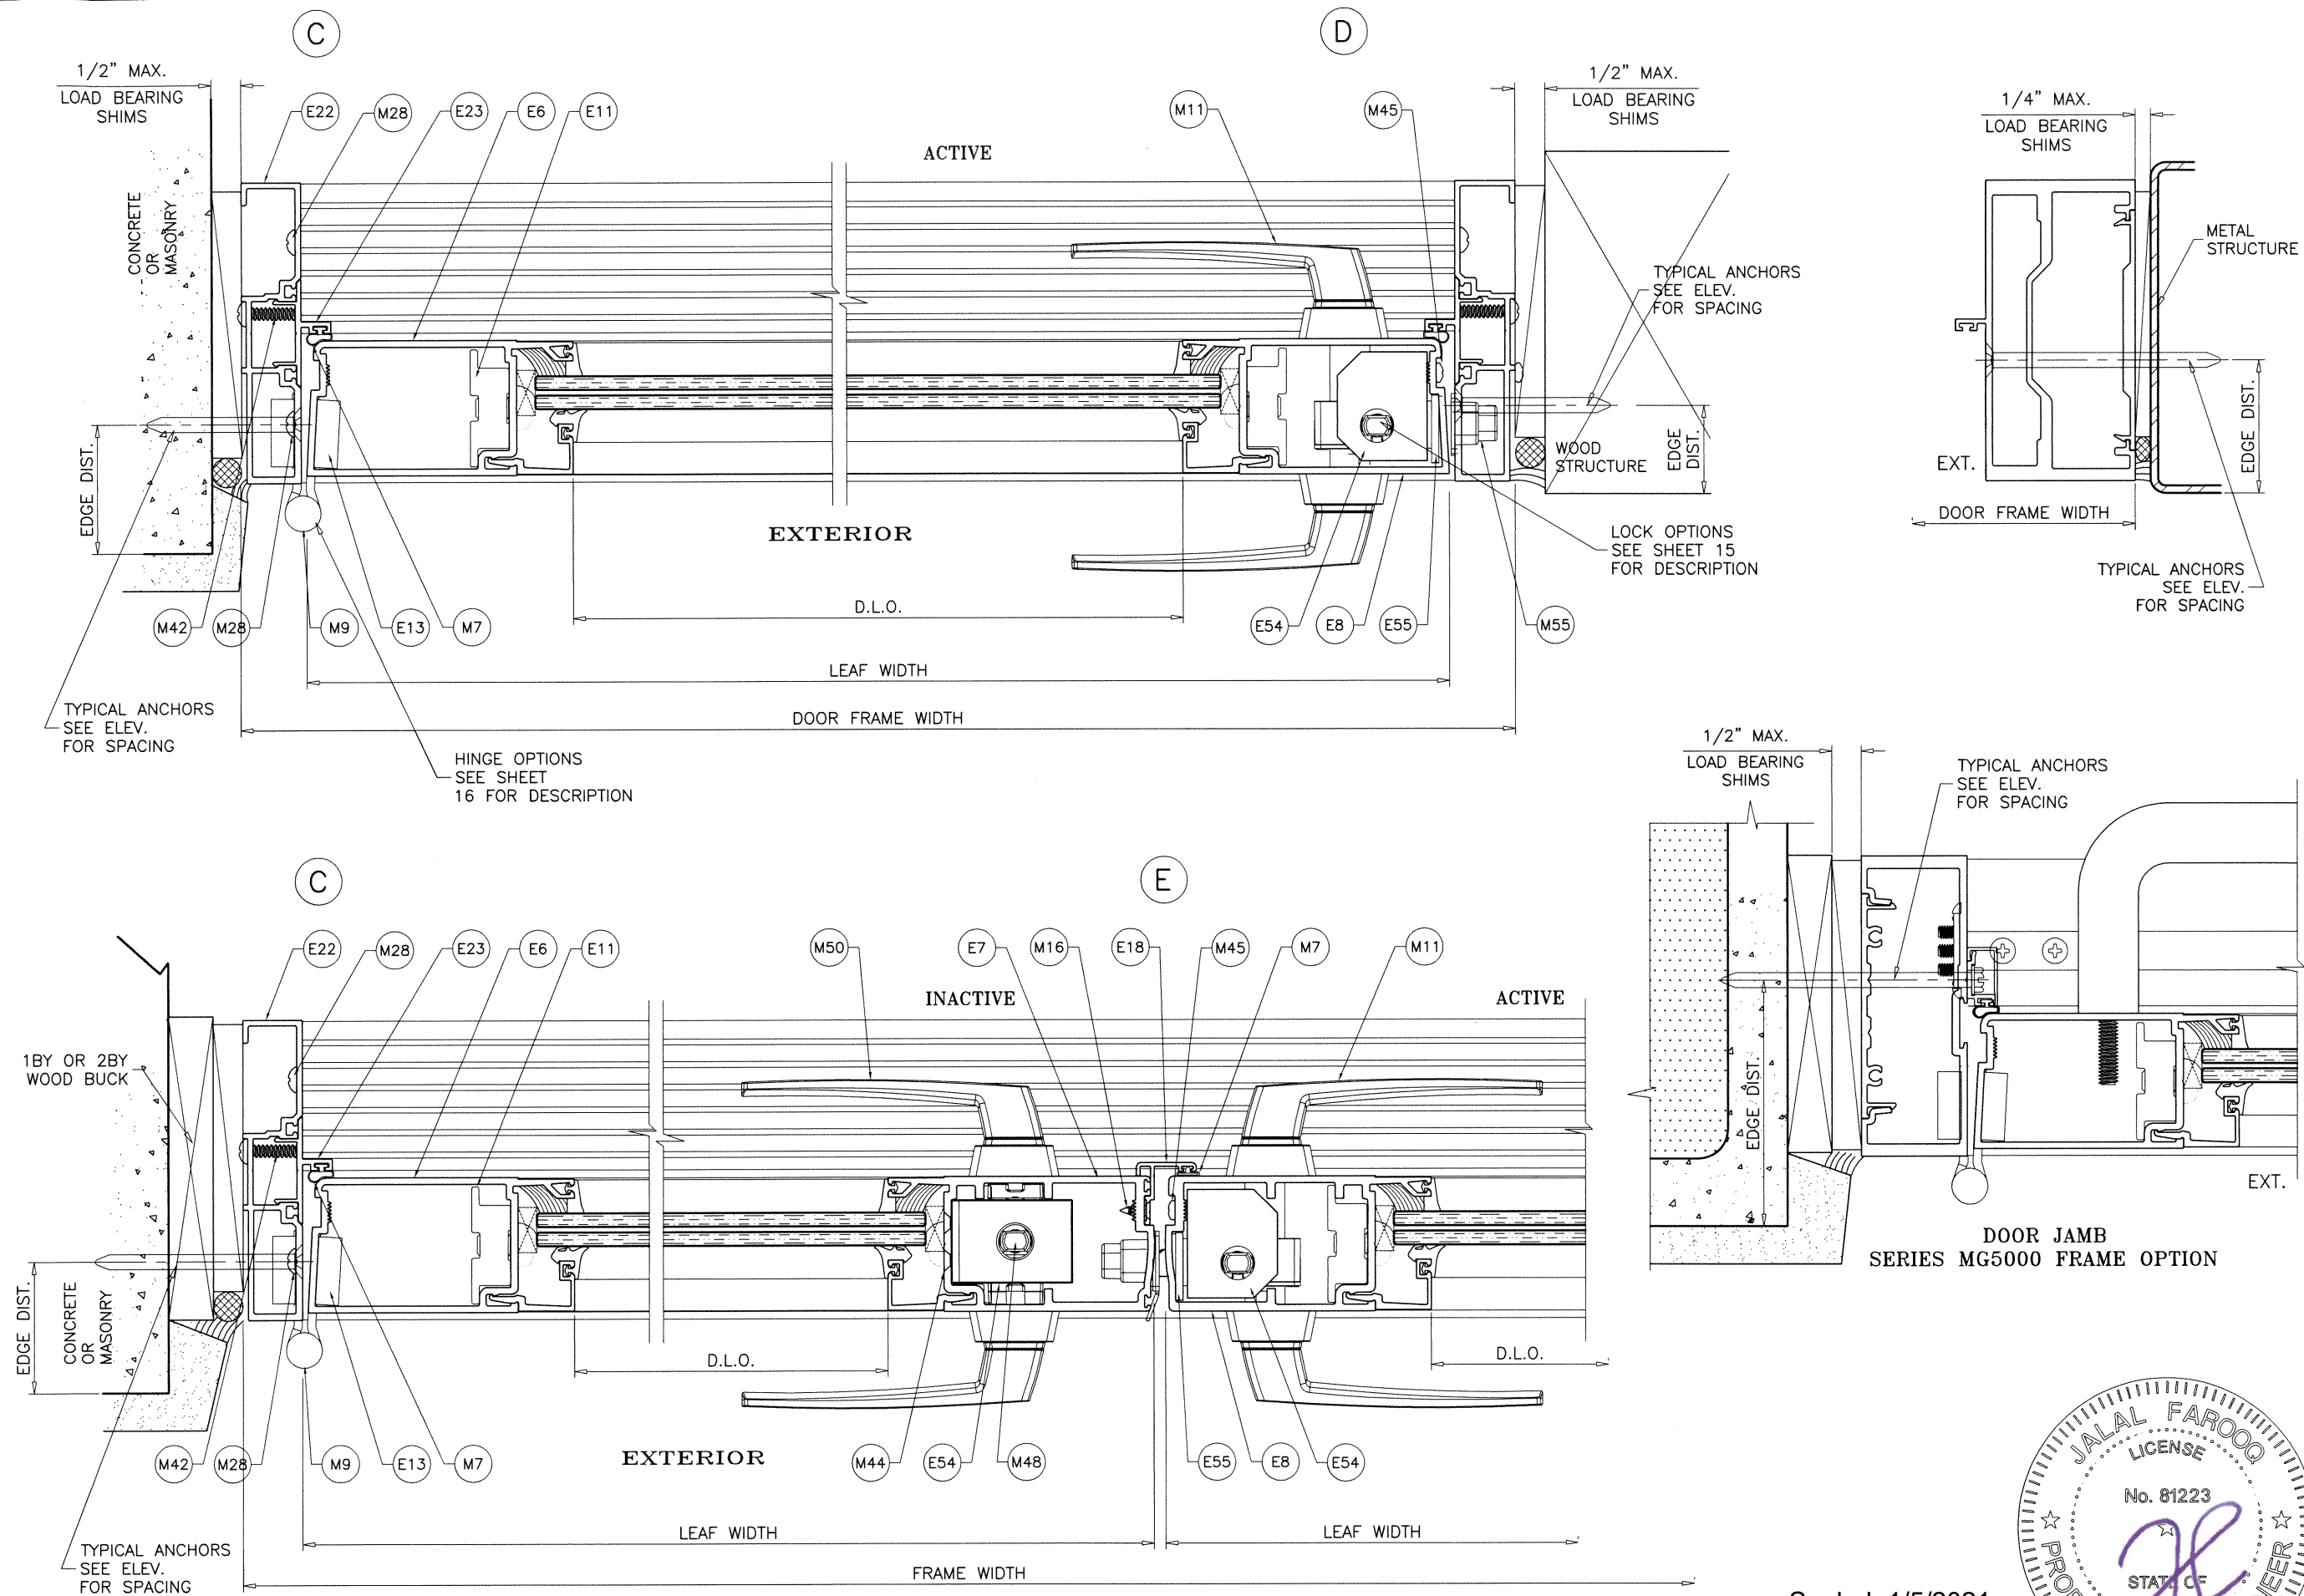

AL-FAROOQ CORPORATION
ENGINEERS & PRODUCT DEVELOPMENT
9360 SUNSET DRIVE, SUITE 220
MIAMI, FLORIDA 33173
TEL. (305) 264-8100 FAX. (305) 262-6978
COMP-ANL\20-51F-MG

SERIES MG500-10 ALUM OUTSWING FRENCH DOOR (L.M.I.)


MR-GLASS DOORS & WINDOWS MANUFACTURING, LLC
8051 N.W. 79th Place
Medley, FL. 33166
Tel. (305) 764-3963 Fax. (305) 470-8285

revisions:		no		date		by description	
date:	06-08-20	scale:	3/8" = 1"	dr. by:	TARIQ	chk. by:	

Sealed: 1/5/2021
FL #27001


JALAL FAROOQ
LICENSE
No. 81223
STATE OF FLORIDA
PROFESSIONAL ENGINEER

drawing no.
20-51F
sheet 8 of 21

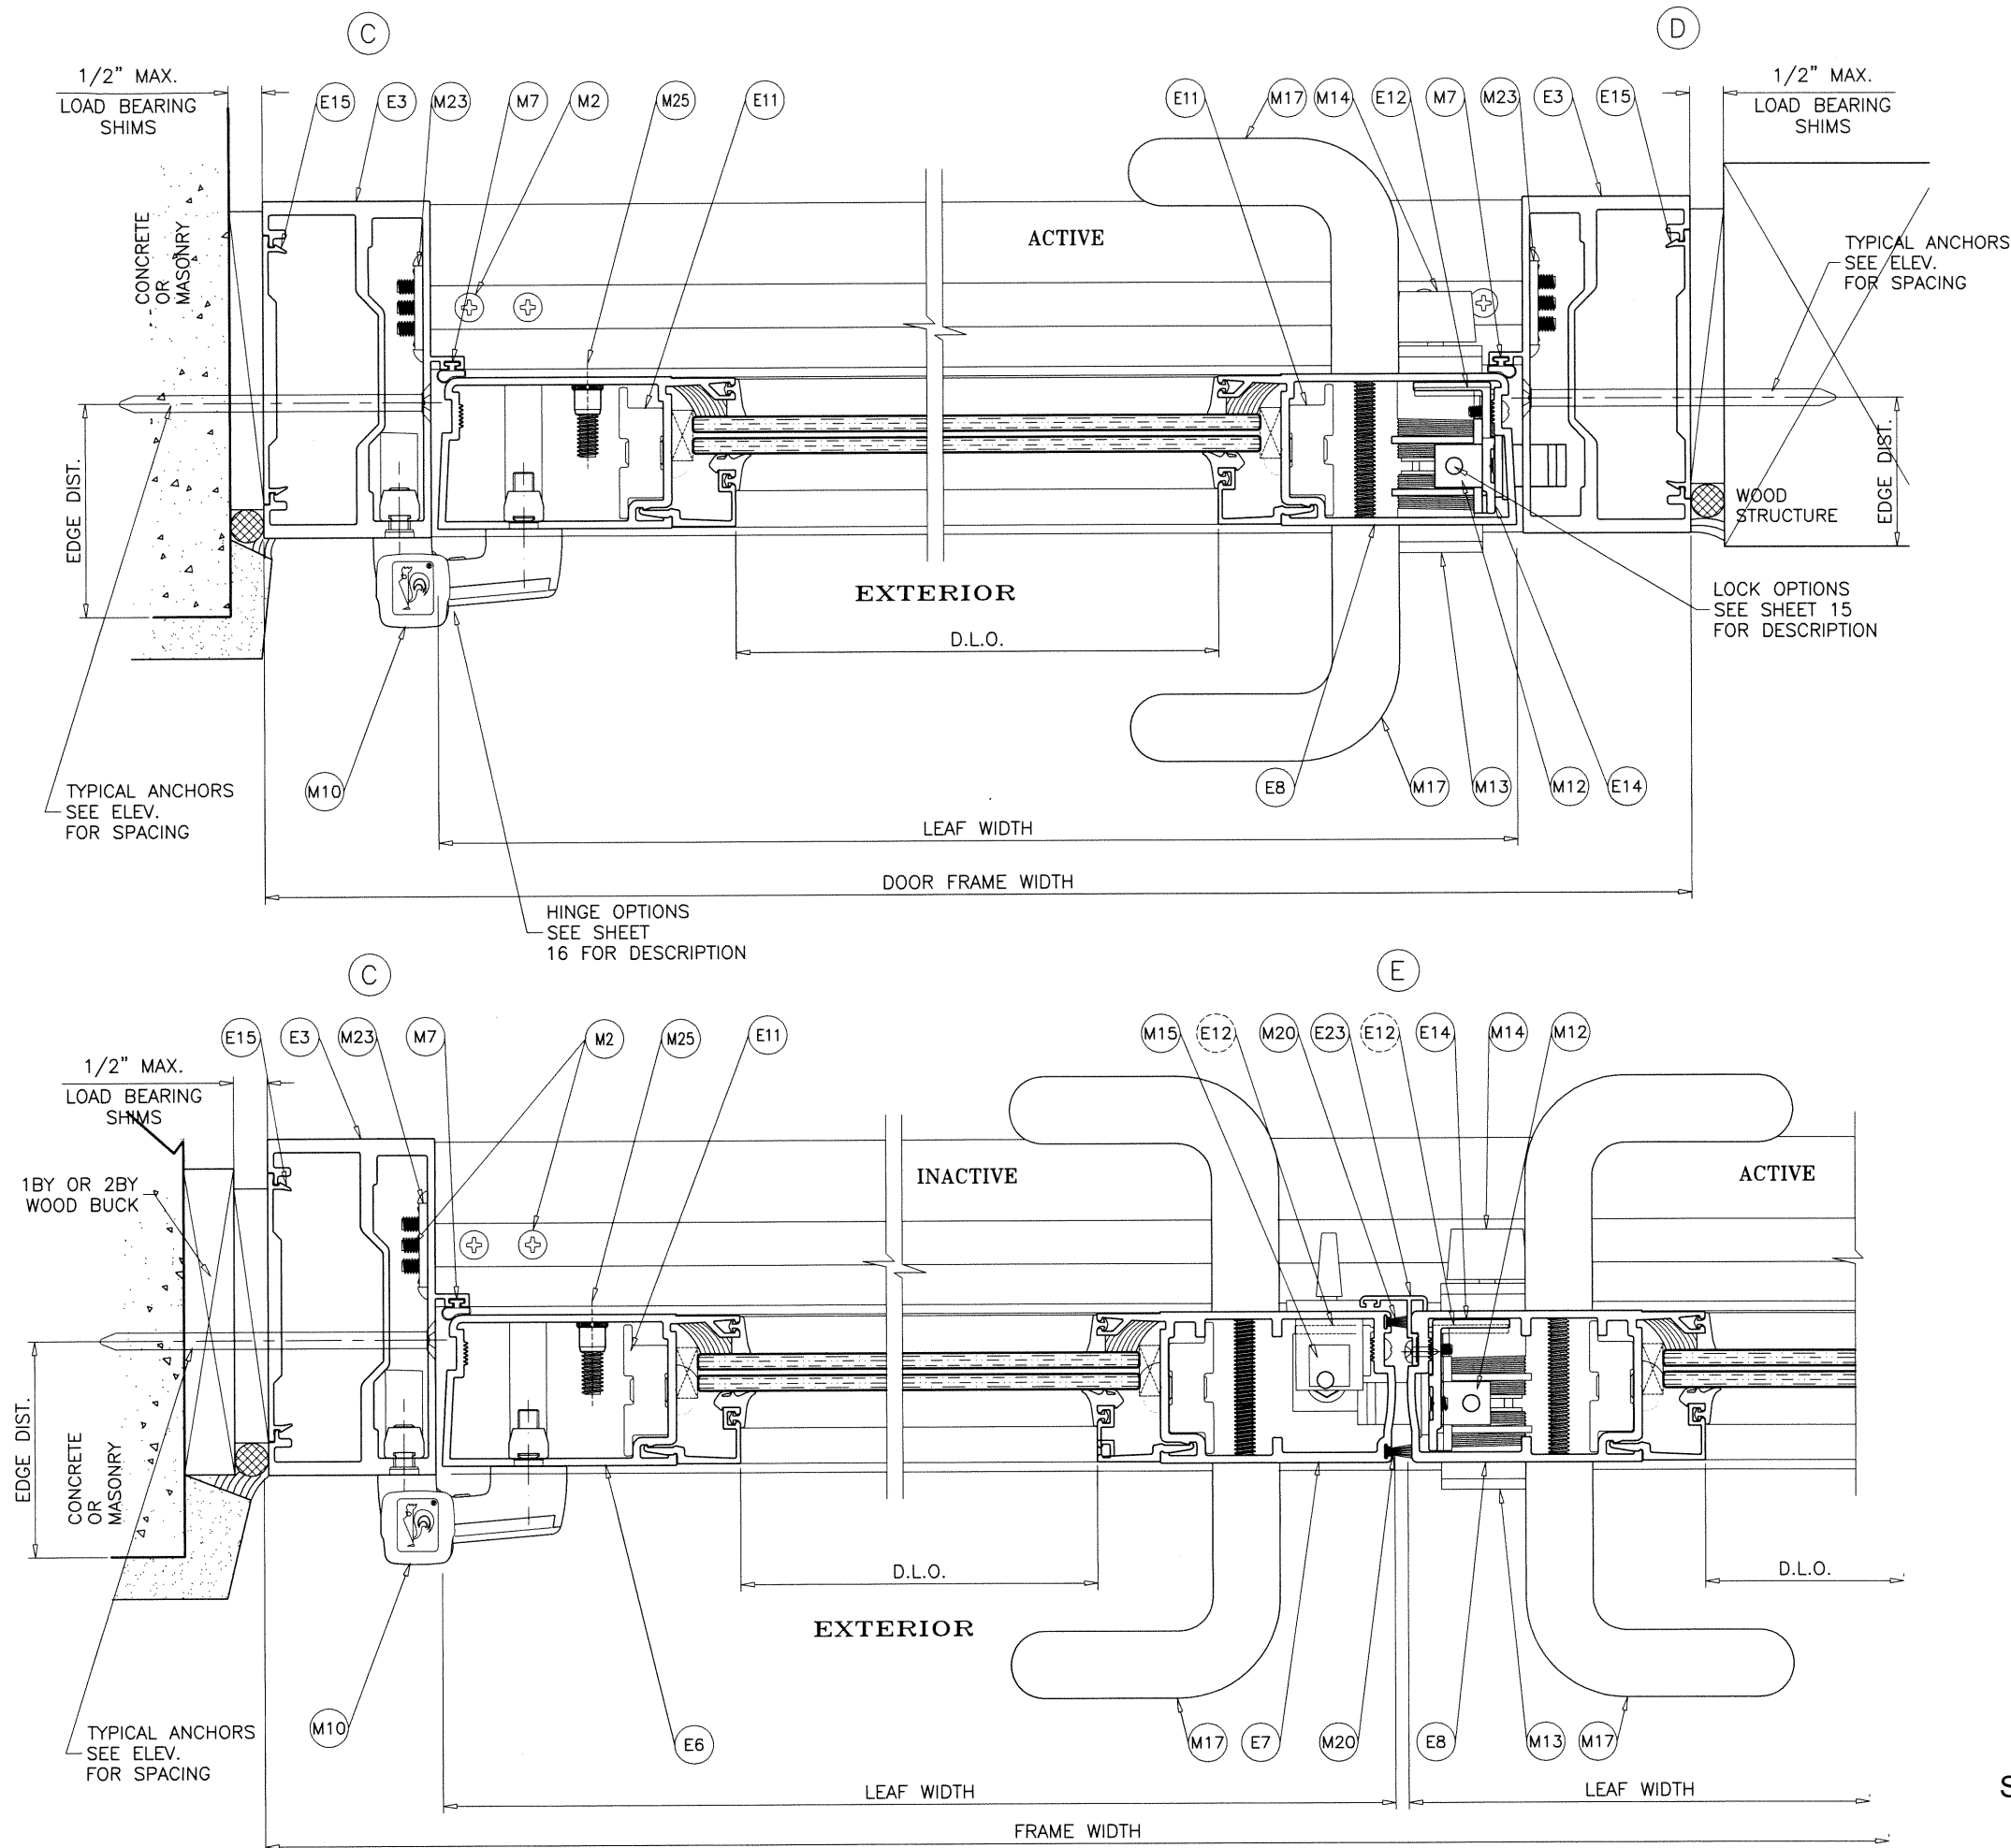

Sealed: 1/5/2021

FL #27001

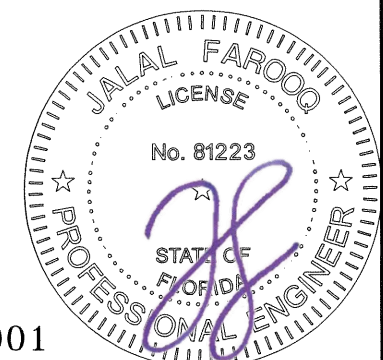

AL-FAROOQ CORPORATION
ENGINEERS & PRODUCT DEVELOPMENT
9360 SUNSET DRIVE, SUITE 220
MIAMI, FLORIDA 33173
TEL. (305) 264-8100 FAX. (305) 262-6978
COMP-ANL\20-51F-MG

af c

SERIES MG500-10 ALUM OUTSWING FRENCH DOOR (L.M.I.)

MR-GLASS DOORS & WINDOWS MANUFACTURING, LLC
8051 N.W. 79th Place
Medley, FL. 33166
Tel. (305) 764-3963 Fax. (305) 470-8285



revisions:

no	date	by	description

date: 06-08-20
scale: 3/8" = 1"
dr. by: TARIQ
chk. by:


drawing no.
20-51F

sheet 9 of 21

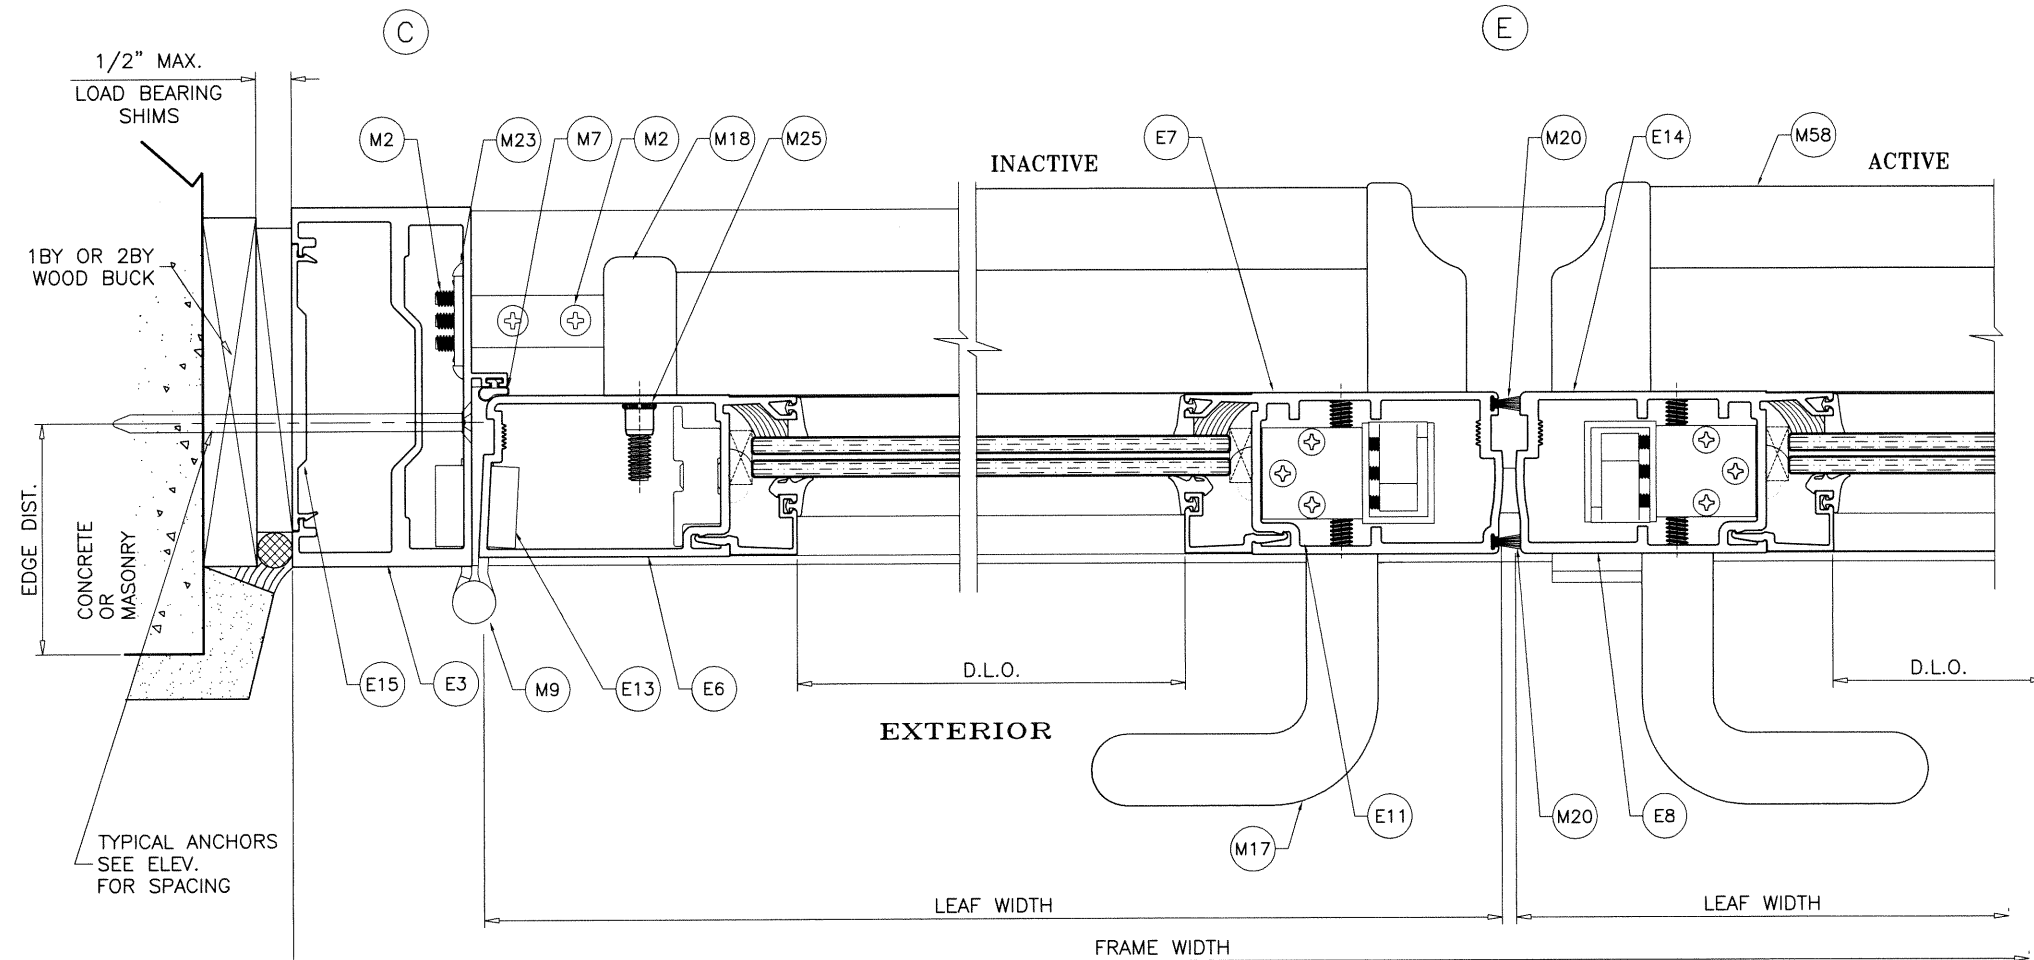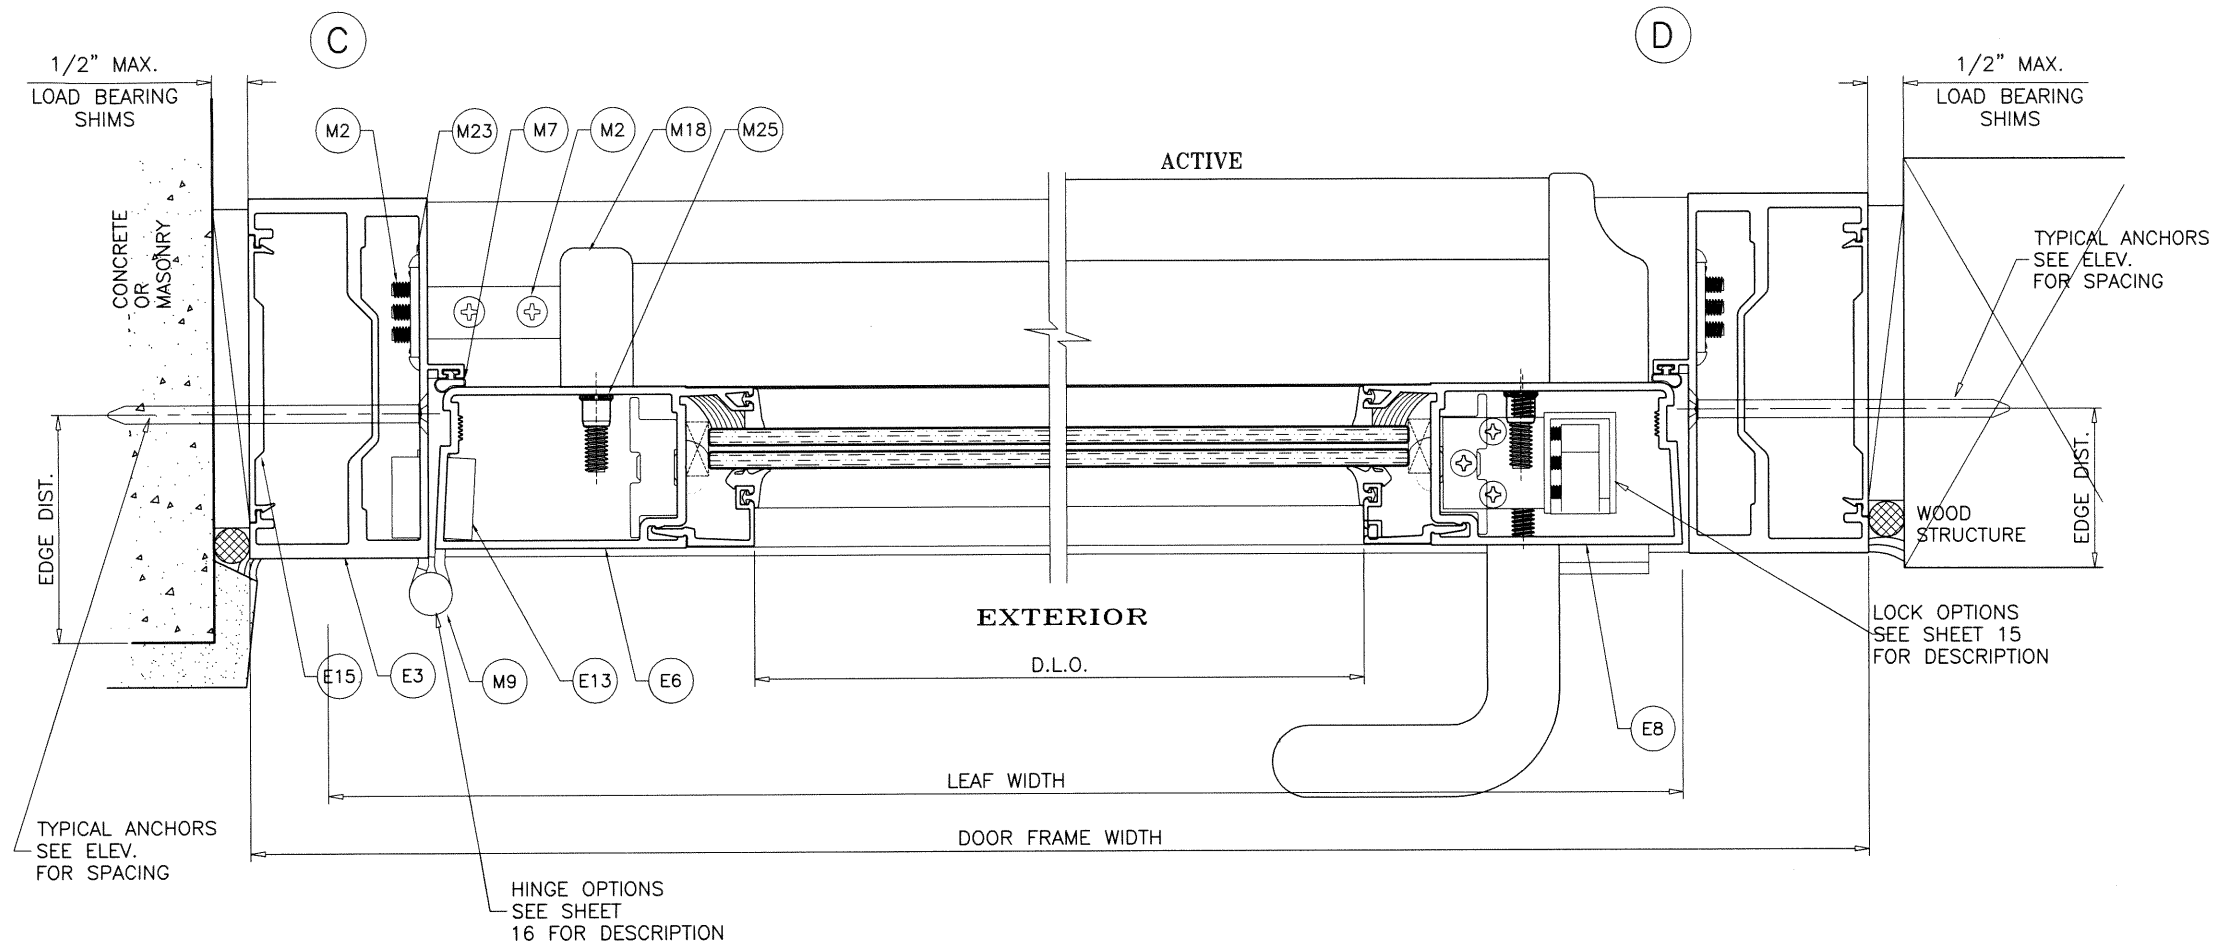

Sealed: 1/5/2021

FL #27001

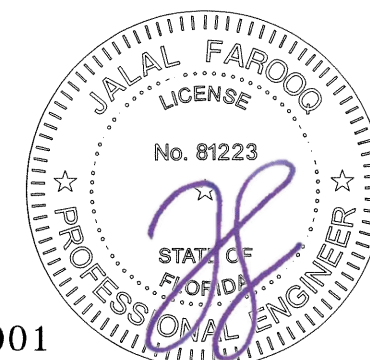

AL-FAROOQ CORPORATION
ENGINEERS & PRODUCT DEVELOPMENT
9360 SUNSET DRIVE, SUITE 220
MIAMI, FLORIDA 33173
TEL. (305) 264-8100 FAX. (305) 262-6978
COMP-ANL\20-51F-MG

a f c

SERIES MG500-10 ALUM OUTSWING FRENCH DOOR (L.M.I.)

MR-GLASS DOORS & WINDOWS MANUFACTURING, LLC
8051 N.W. 79th Place
Medley, FL. 33166
Tel. (305) 764-3963 Fax. (305) 470-8285



revisions:

no	date	by	description


date: 06-08-20
scale: 3/8" = 1"
dr. by: TARIQ
chk. by:

drawing no.
20-51F

sheet 10 of 21

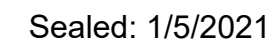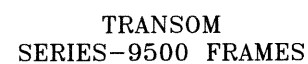

FL #27001

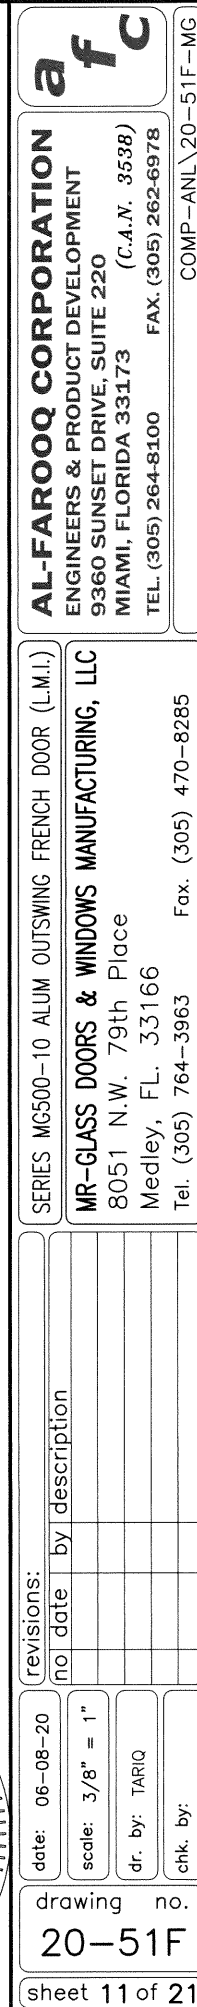

AL-FAROOQ CORPORATION
ENGINEERS & PRODUCT DEVELOPMENT
9360 SUNSET DRIVE, SUITE 220
MIAMI, FLORIDA 33173
TEL. (305) 264-8100 FAX. (305) 262-6978
(C.A.N. 3538)

SERIES MC500-10 ALUM OUTSWING FRENCH DOOR (L.M.I.)

MR-GLASS DOORS & WINDOWS MANUFACTURING, LLC
8051 N.W. 79th Place
Medley, FL. 33166
Tel. (305) 764-3963 Fax. (305) 470-8285

date: 06-08-20

scale: 3/8" = 1"

dr. by: TARIQ



chk. by:

revisions:

no	date	by	description

drawing no. **20-51F**


sheet 12 of 21

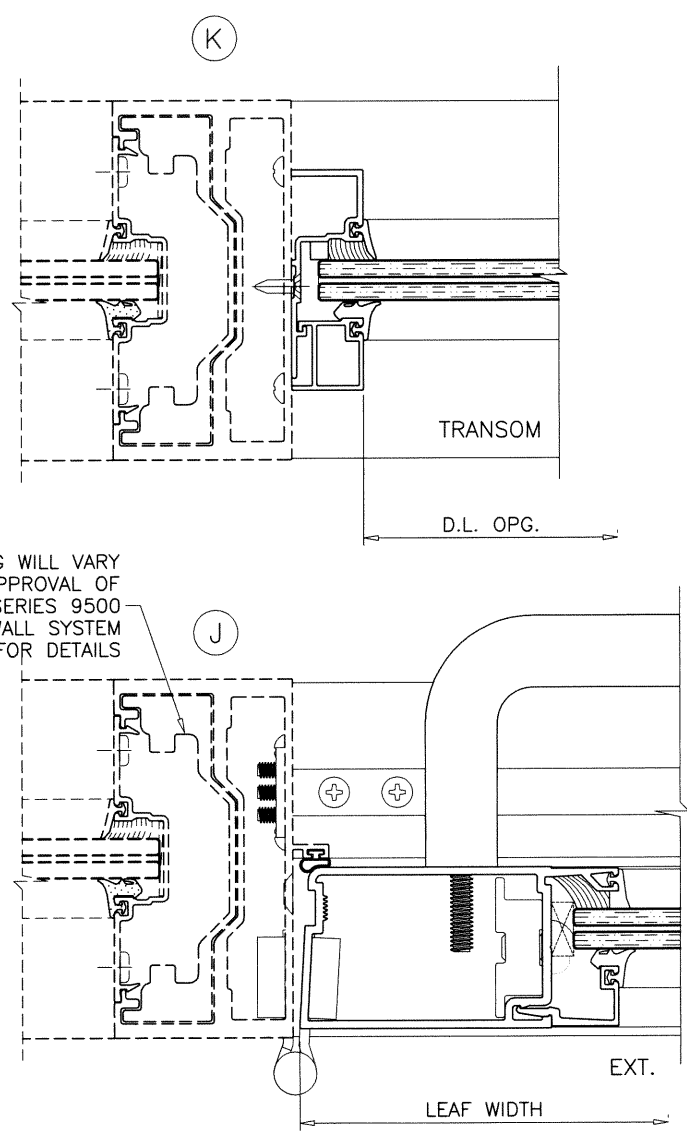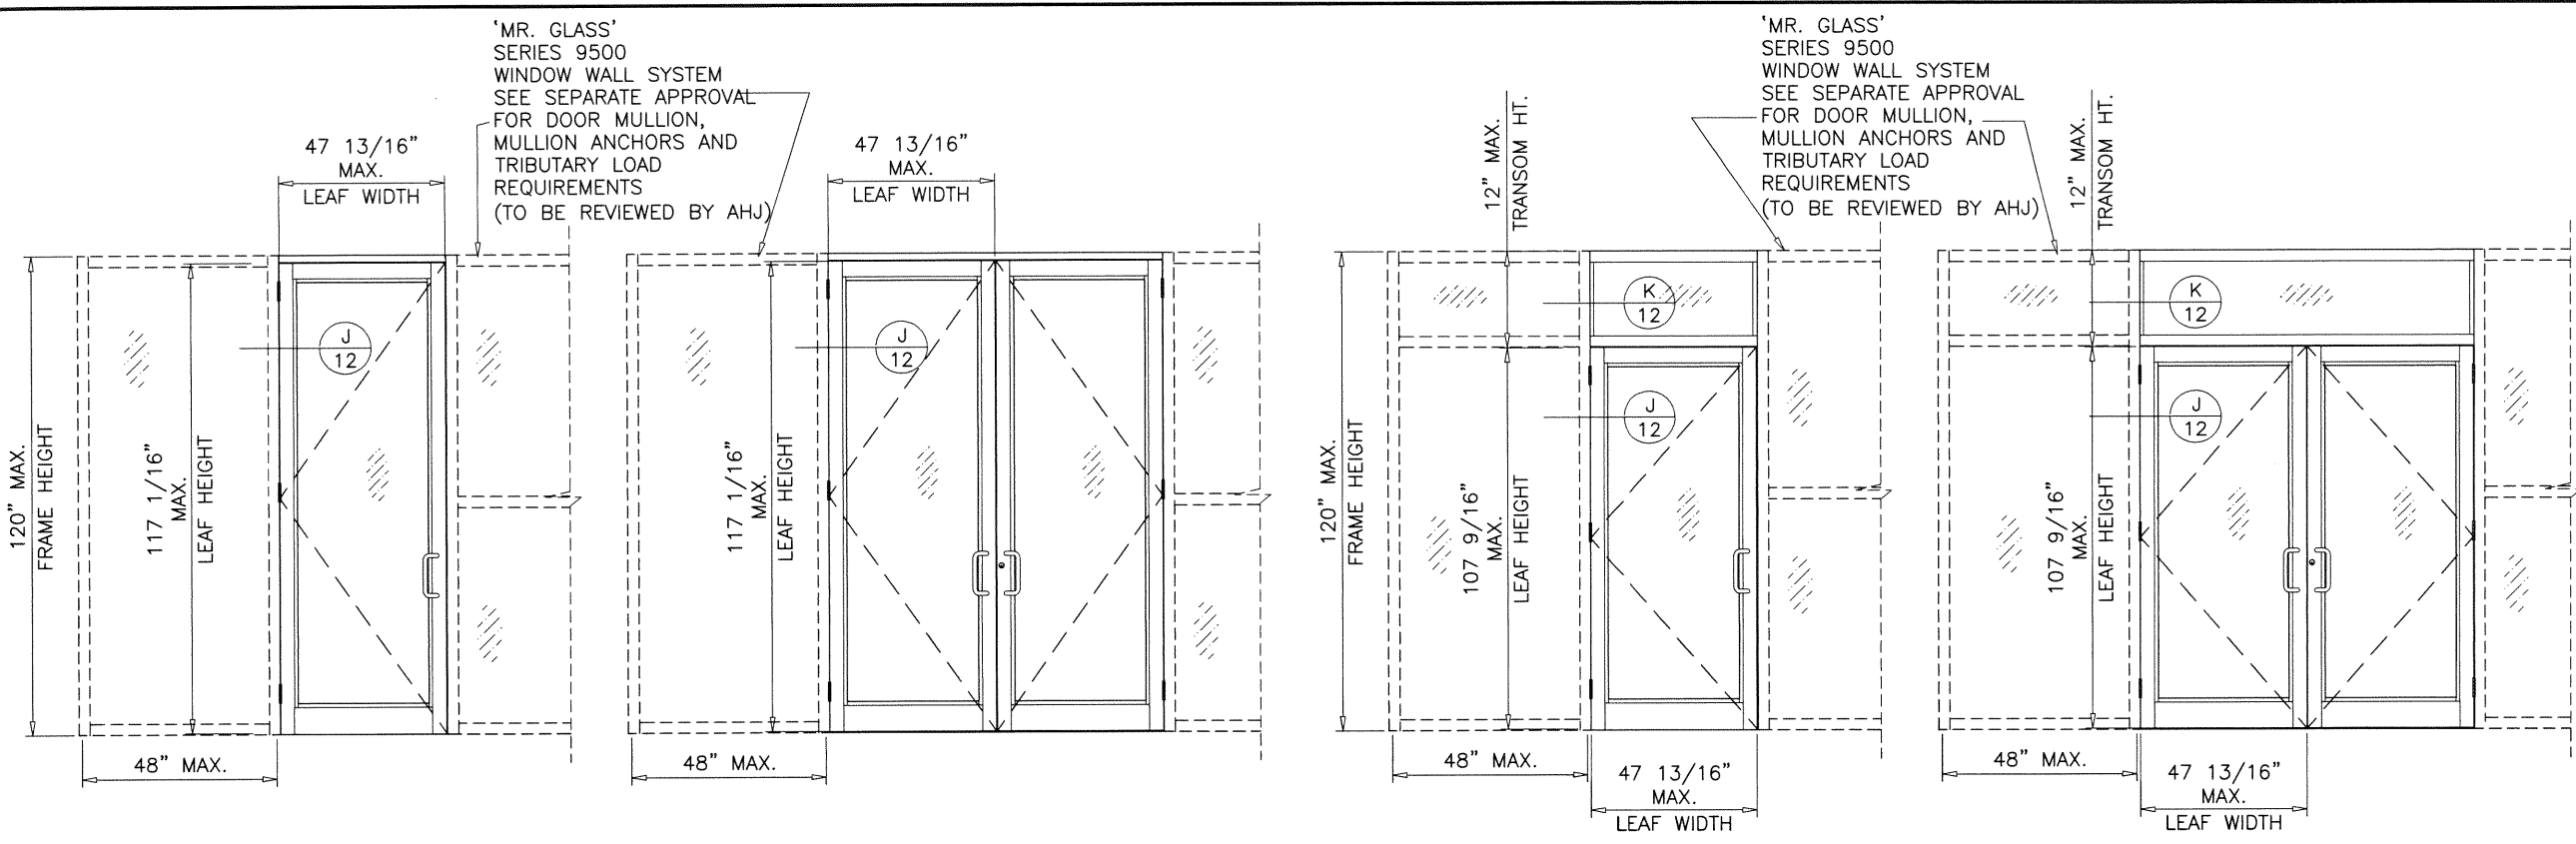


F.B.C. APPROVED
SERIES 9500 WINDOW WALL SYSTEM BY 'MR. GLASS'
UNDER SEPARATE APPROVAL.

LOWER VALUES FROM DOOR CAPACITY CHARTS OR
WINDOW WALL APPROVAL WILL APPLY TO ENTIRE SYSTEM.

Sealed: 1/5/2021
FL #27001

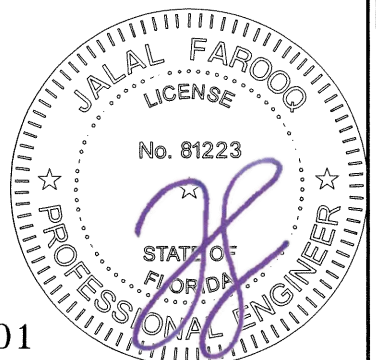


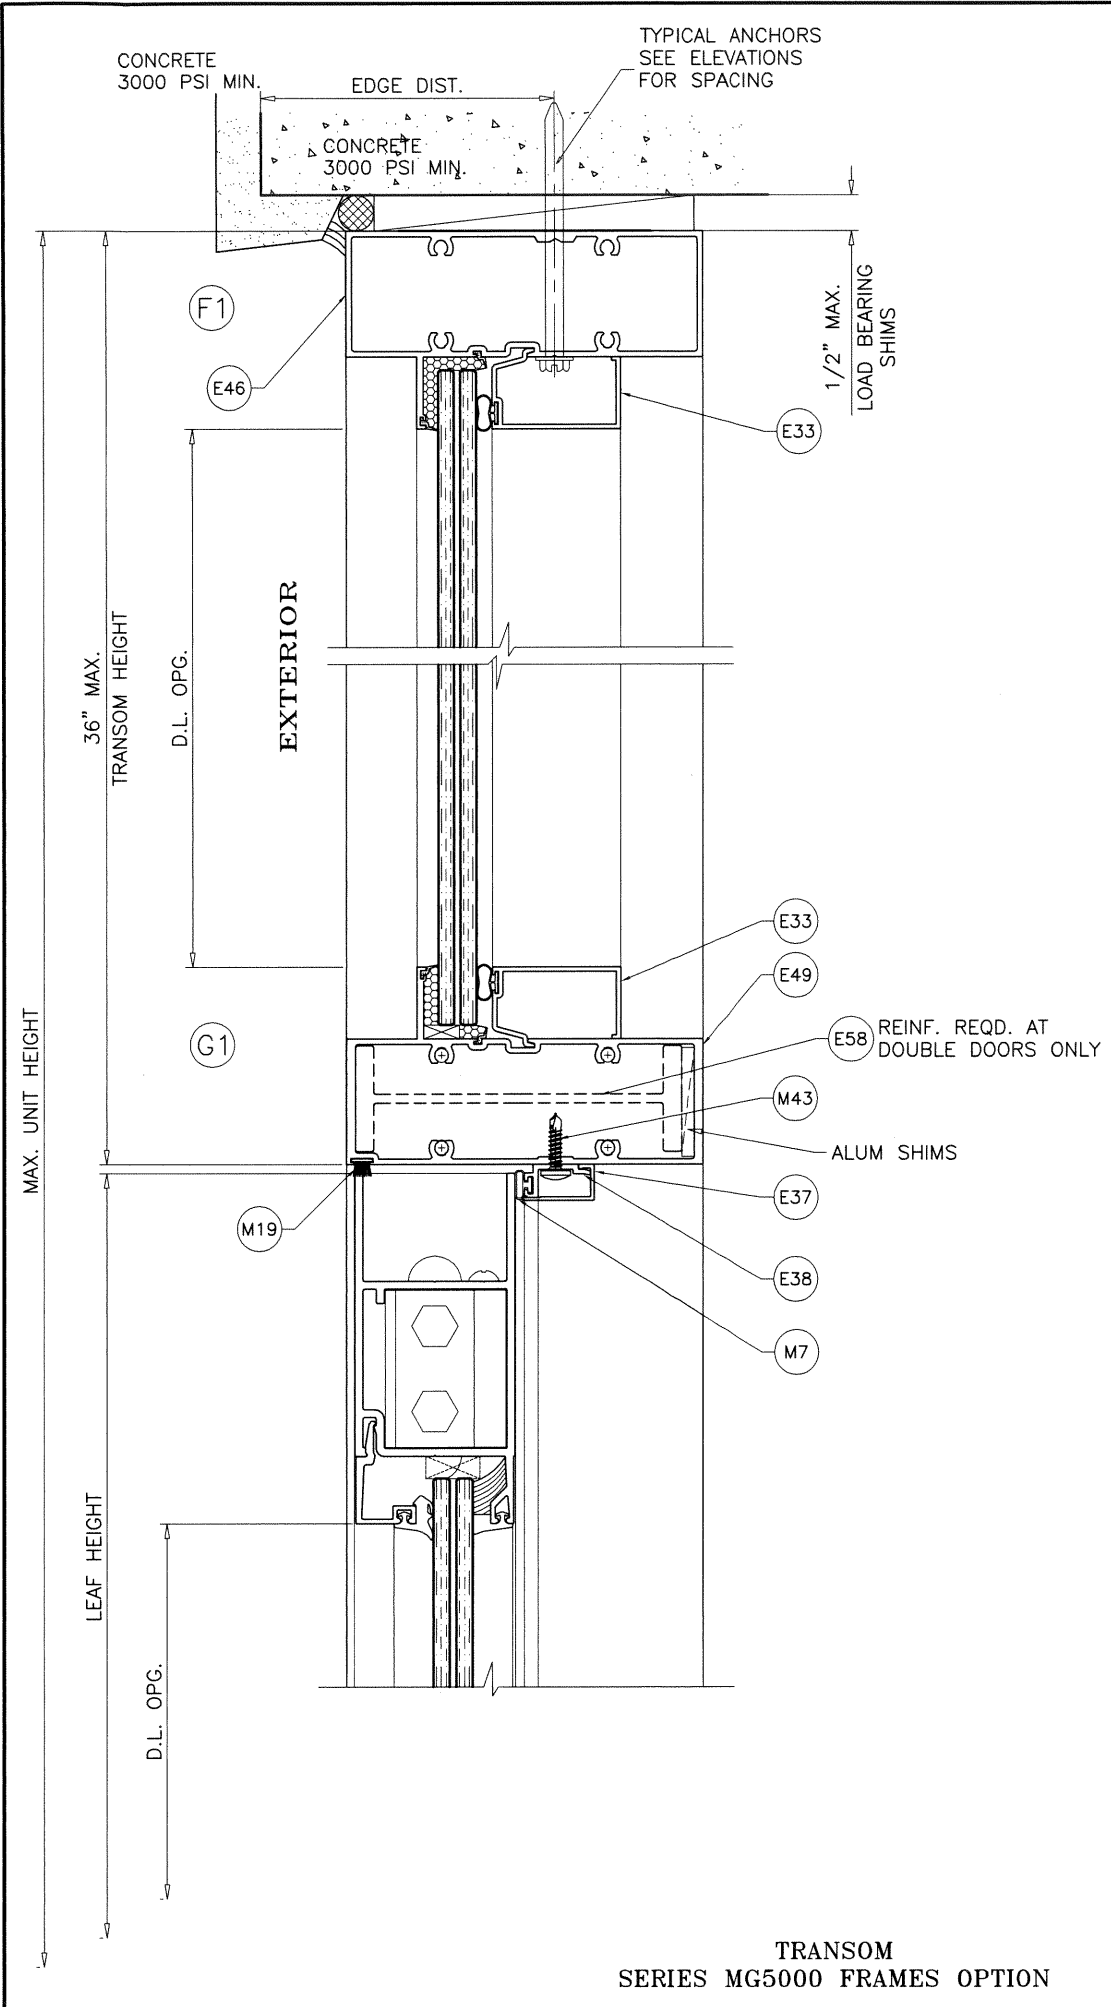

TRANSOM
SERIES MG5000 FRAMES OPTION

Sealed: 1/5/2021

FL #27001



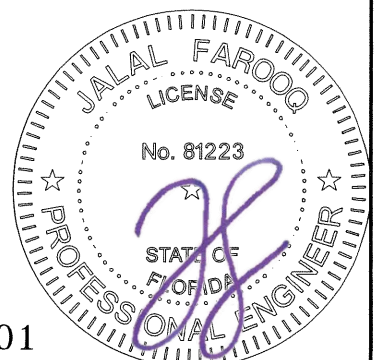


date:	06-08-20	revisions:	no	date	by	description
scale:	3/8" = 1"					
dr. by:	TARIQ					
chk. by:						


drawing no.
20-51F
sheet 13 of 21

SERIES MG500-10 ALUM OUTSWING FRENCH DOOR (L.M.I.)
MR-GLASS DOORS & WINDOWS MANUFACTURING, LLC
8051 N.W. 79th Place
Medley, FL. 33166
Tel. (305) 764-3963 Fax. (305) 470-8285


AL-FAROOQ CORPORATION
ENGINEERS & PRODUCT DEVELOPMENT
9360 SUNSET DRIVE, SUITE 220
MIAMI, FLORIDA 33173 (C.A.N. 3538)
TEL. (305) 264-8100 FAX. (305) 262-6978
COMP-ANL\20-51F-MG

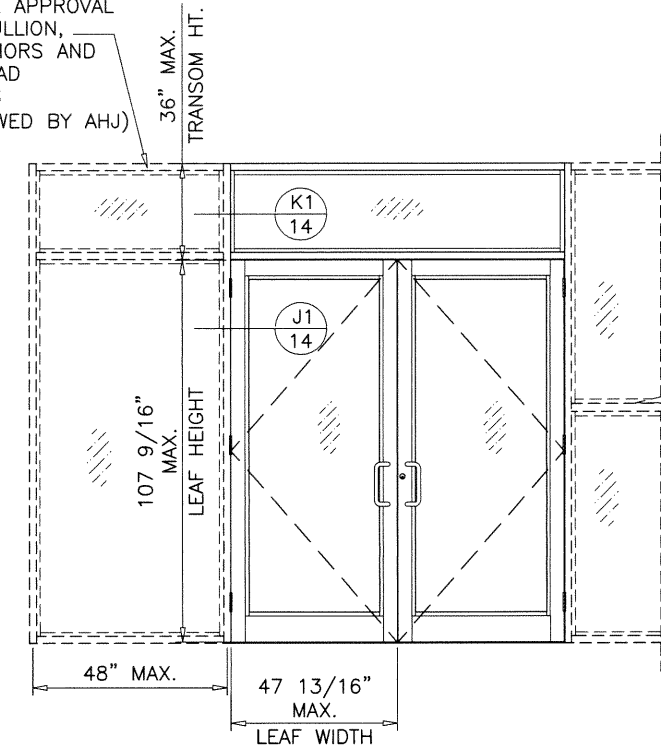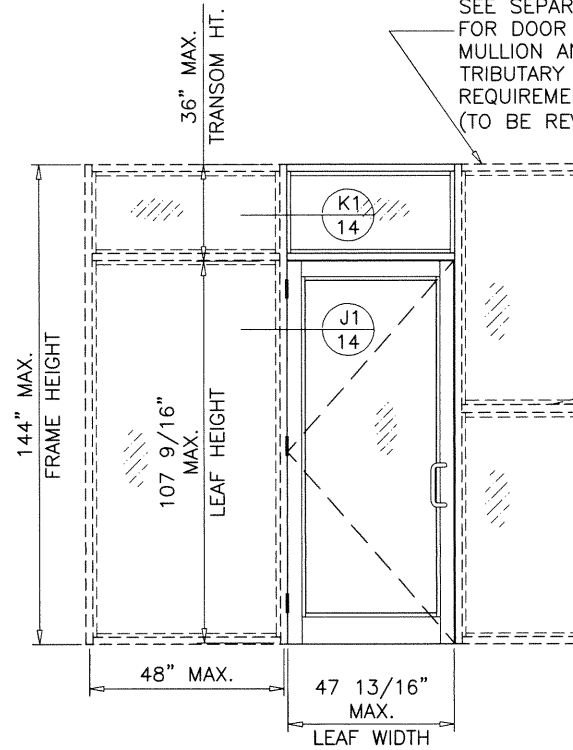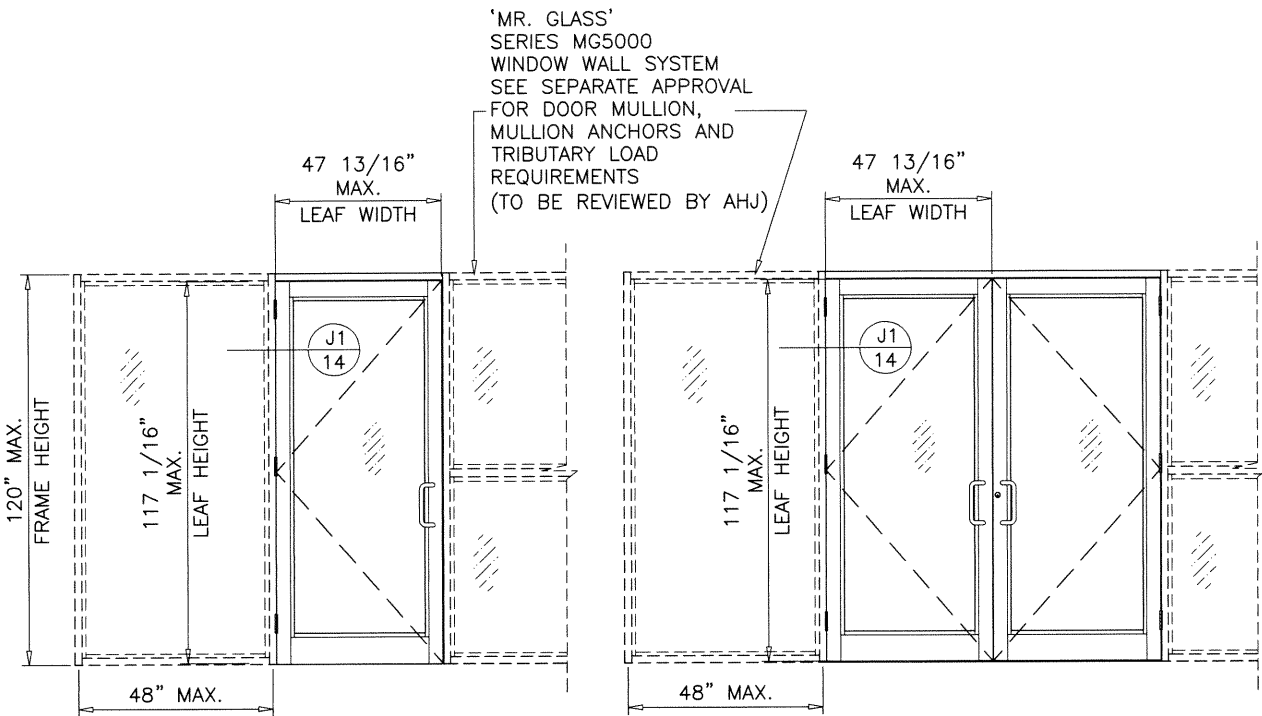

K1

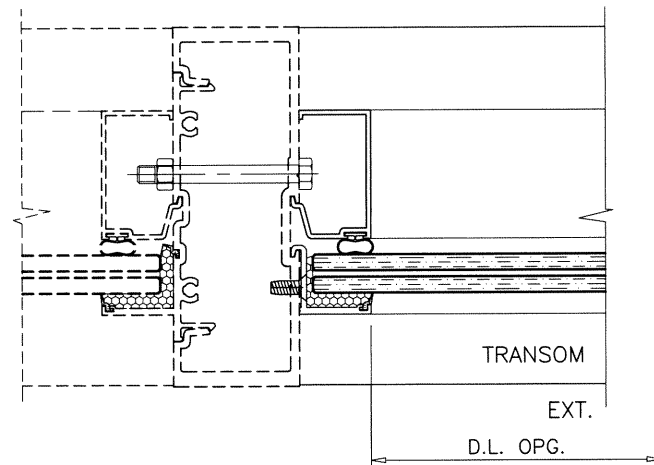

REINFORCING WILL VARY
SEE CURRENT APPROVAL OF
SERIES MG5000
WINDOW WALL SYSTEM
FOR DETAILS

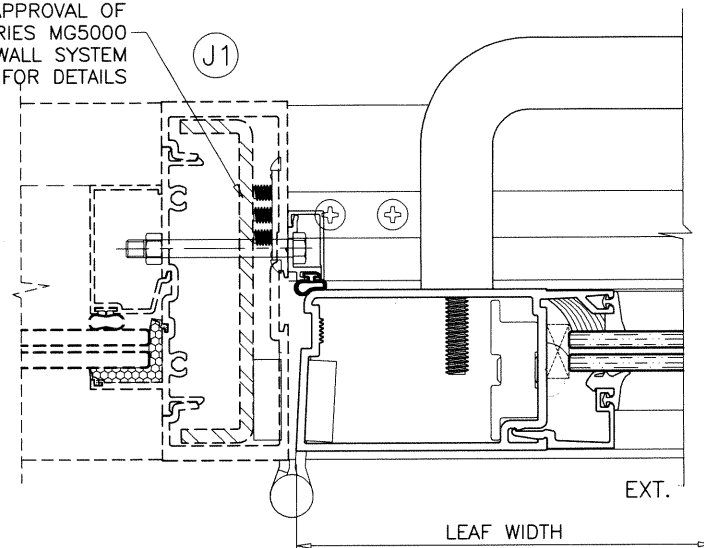


F.B.C. APPROVED
SERIES MG5000 WINDOW WALL SYSTEM BY 'MR. GLASS'
UNDER SEPARATE APPROVAL.

LOWER VALUES FROM DOOR CAPACITY CHARTS OR
WINDOW WALL APPROVAL WILL APPLY TO ENTIRE SYSTEM.

Sealed: 1/5/2021

FL #27001

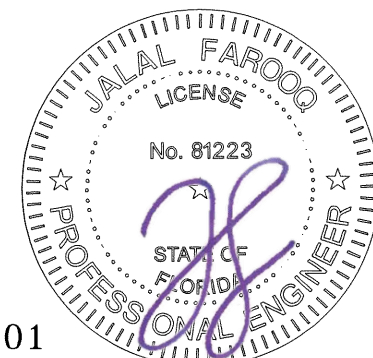

SERIES MG500-10 ALUM OUTSWING FRENCH DOOR (L.M.I.)

MR-GLASS DOORS & WINDOWS MANUFACTURING, LLC

8051 N.W. 79th Place

Medley, FL. 33166

Tel. (305) 764-3963 Fax. (305) 470-8285

AL-FAROOQ CORPORATION
ENGINEERS & PRODUCT DEVELOPMENT
9360 SUNSET DRIVE, SUITE 220
MIAMI, FLORIDA 33173
TEL. (305) 264-8100 FAX. (305) 262-6978
(C.A.N. 3538)

COMP-ANL\20-51F-MG

revisions:
no date by description

date: 06-08-20

scale: 3/8" = 1"

dr. by: TARIQ

chk. by:

drawing no.

20-51F

sheet 14 of 21

LOCK OPTIONS:

3 POINT LOCK

OPTION #1:



MAX. FRAME HEIGHT = 120 IN.
MAX. LEAF WIDTH = 48 IN.
MAX. DESIGN LOAD = 90 PSF

ACTIVE LEAF:

KEY OPERATED THREE POINT LOCK SYSTEM 4015/4016 BY 'ADAMS RITE' WITH CONCEALED FLUSH BOLTS AT TOP & BOTTOM OF LOCK STILE AND A THUMB TURN ON THE INTERIOR, LOCATED AT 40" FROM BOTTOM OF PANEL FASTENED WITH
(2) #12-24 X 1/2" FH MACHINE SCREWS

INACTIVE LEAF:

MANUALLY OPERATED TWO POINT LOCK SYSTEM 1880/81 BY 'ADAMS RITE' WITH CONCEALED FLUSH BOLTS AT TOP & BOTTOM OF LOCK STILE AND A THUMB TURN ON THE INTERIOR, LOCATED AT 40" FROM BOTTOM OF PANEL FASTENED WITH
(2) #8-32 X 1/4" PH MACHINE SCREWS

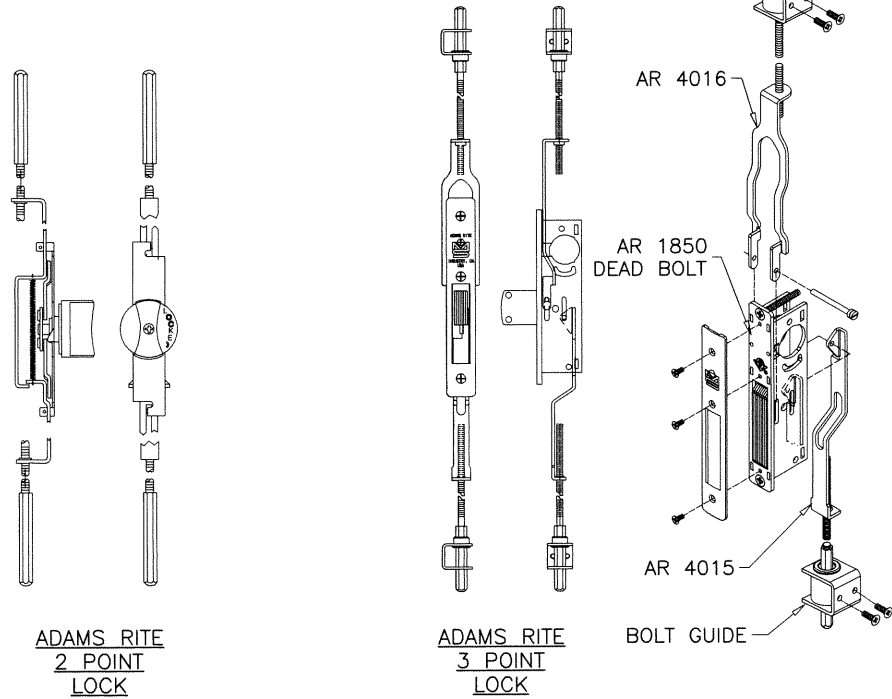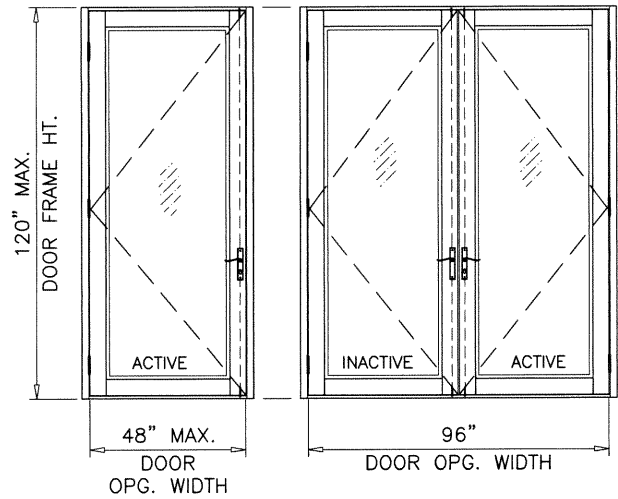

ACTIVE LEAF:

SURFACE MOUNT 3 POINT MORTISE LOCK SYSTEM BY 'INTERLOCK USA' KEY OPERATED ON EXTERIOR AND THUMB TURN ON INTERIOR LEVER TYPE HANDLE AT 40" FROM BOTTOM ACTIVATES SHOOT BOLTS ENGAGING AT HEAD AND SILL FASTENED WITH
(2) #10 X 3/4" FH SMS

INACTIVE LEAF:

SURFACE MOUNT 2 POINT LOCK SYSTEM BY 'INTERLOCK USA' LEVER TYPE HANDLE AT 40" FROM BOTTOM ACTIVATES SHOOT BOLTS ENGAGING AT HEAD AND SILL FASTENED WITH
(2) #10 X 3/4" FH SMS

PANIC EXIT DEVICE


OPTION #2:

PANIC EXIT DEVICE

MAX. FRAME HEIGHT = 120 IN.
MAX. LEAF WIDTH = 48 IN.
MAX. DESIGN LOAD = 90 PSF

ACTIVE & INACTIVE LEAF:

CONCEALED VERTICAL ROD PANIC EXIT DEVICE SERIES 3347 BY 'VON DUPRIN' LOCATED AT 40" FROM SILL AT EACH LEAF. FASTENED WITH
(2) #10-32 X 3/4" FH MACHINE SCREWS AT ONE END AND
(2) #10-24 X 1/2" FH MACHINE SCREWS AT OTHER END

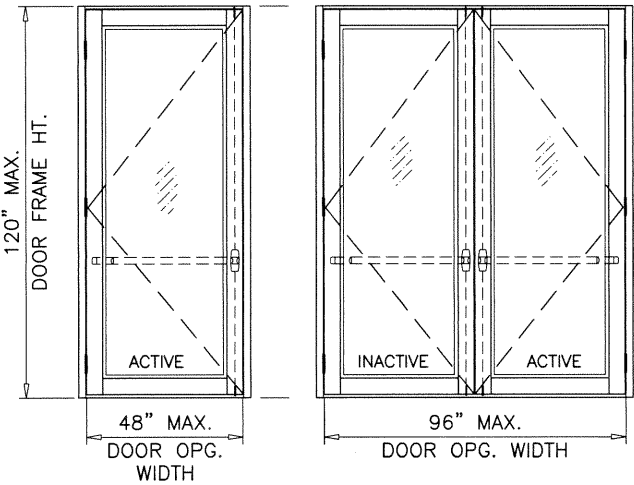



OPTION #3:

PANIC EXIT DEVICE

MAX. FRAME HEIGHT = 116 IN.
MAX. LEAF WIDTH = 38 IN.
MAX. DESIGN LOAD = 114 PSF

ACTIVE & INACTIVE LEAF:

CONCEALED VERTICAL ROD PANIC EXIT DEVICE SERIES 1490 BY 'DOOR-O-MATIC' LOCATED AT 40" FROM SILL AT EACH LEAF. FASTENED WITH
(2) #10-32 X 3/4" FH MACHINE SCREWS AT ONE END AND
(2) #10-24 X 1/2" FH MACHINE SCREWS AT OTHER END

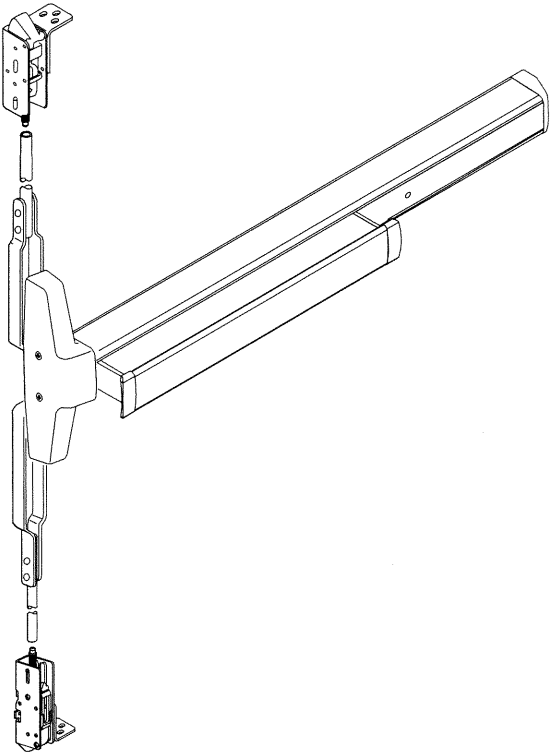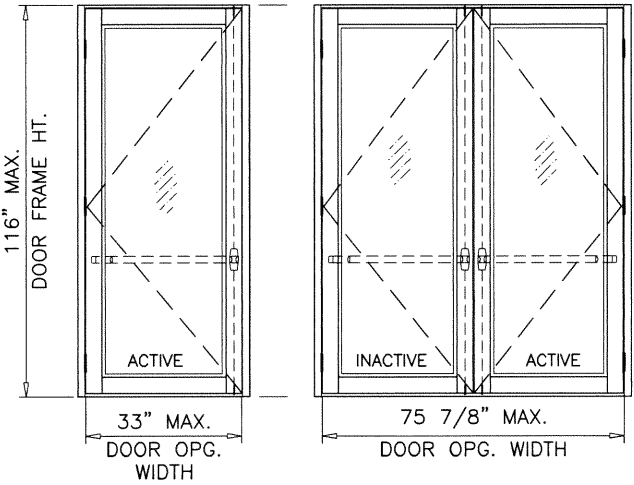

Sealed: 1/5/2021

FL #27001

a f c

AL-FAROOQ CORPORATION
ENGINEERS & PRODUCT DEVELOPMENT
9360 SUNSET DRIVE, SUITE 220
MIAMI, FLORIDA 33173
TEL. (305) 264-8100 FAX. (305) 262-6978
(C.A.N. 3538)

COMP-ANL\20-51F-MG

SERIES MG500-10 ALUM OUTSWING FRENCH DOOR (L.M.I.)

MR-GLASS DOORS & WINDOWS MANUFACTURING, LLC


8051 N.W. 79th Place
Medley, FL. 33166
Tel. (305) 764-3963 Fax. (305) 470-8285

revisions:		no date by description	
date:	06-08-20	no	date
scale:	-	by	description
dr. by:	TARIQ		
chk. by:			
drawing no.	20-51F		
sheet	15 of 21		

HINGES:


OPTION #1:

4 X 4-3/4" ST. STEEL BALL BEARING BUTT HINGES
LOCATED AT
11" FROM TOP & BOTTOM AND AT MIDSPAN
FASTENED TO DOOR FRAME AND LEAF STILE WITH
(4) #12-24 X 1/2" FH MACHINE SCREWS PER HASP

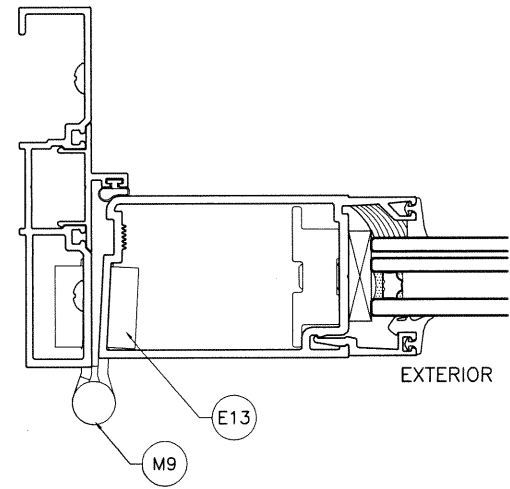

OPTION #2:

SERIES 60AT (DR HAHN A701) DIE CAST ALUMINUM HINGE
BY 'DR HAHN'
(2) HINGES PER LEAF AT 6" FROM TOP & BOTTOM

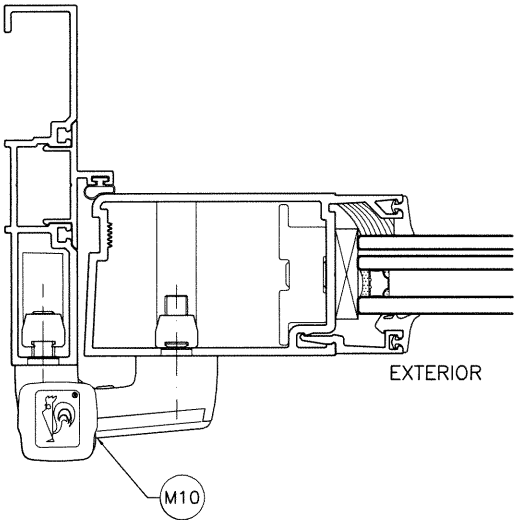

Sealed: 1/5/2021

FL #27001




revisions:		no		date		by		description	
date:		no		date		by		description	
06-08-20		scale:		3/8" = 1"		dr. by:		TARIQ	
drawing no.		sheet		16 of 21		chk. by:			

SERIES MG500-10 ALUM OUTSWING FRENCH DOOR (L.M.I.)
MR-GLASS DOORS & WINDOWS MANUFACTURING, LLC
8051 N.W. 79th Place
Medley, FL. 33166
Tel. (305) 764-3963 Fax. (305) 470-8285

AL-FAROOQ CORPORATION
ENGINEERS & PRODUCT DEVELOPMENT
9360 SUNSET DRIVE, SUITE 220
MIAMI, FLORIDA 33173 (C.A.N. 3538)
TEL. (305) 264-8100 FAX. (305) 262-6978

COMP-ANL\20-51F-MG

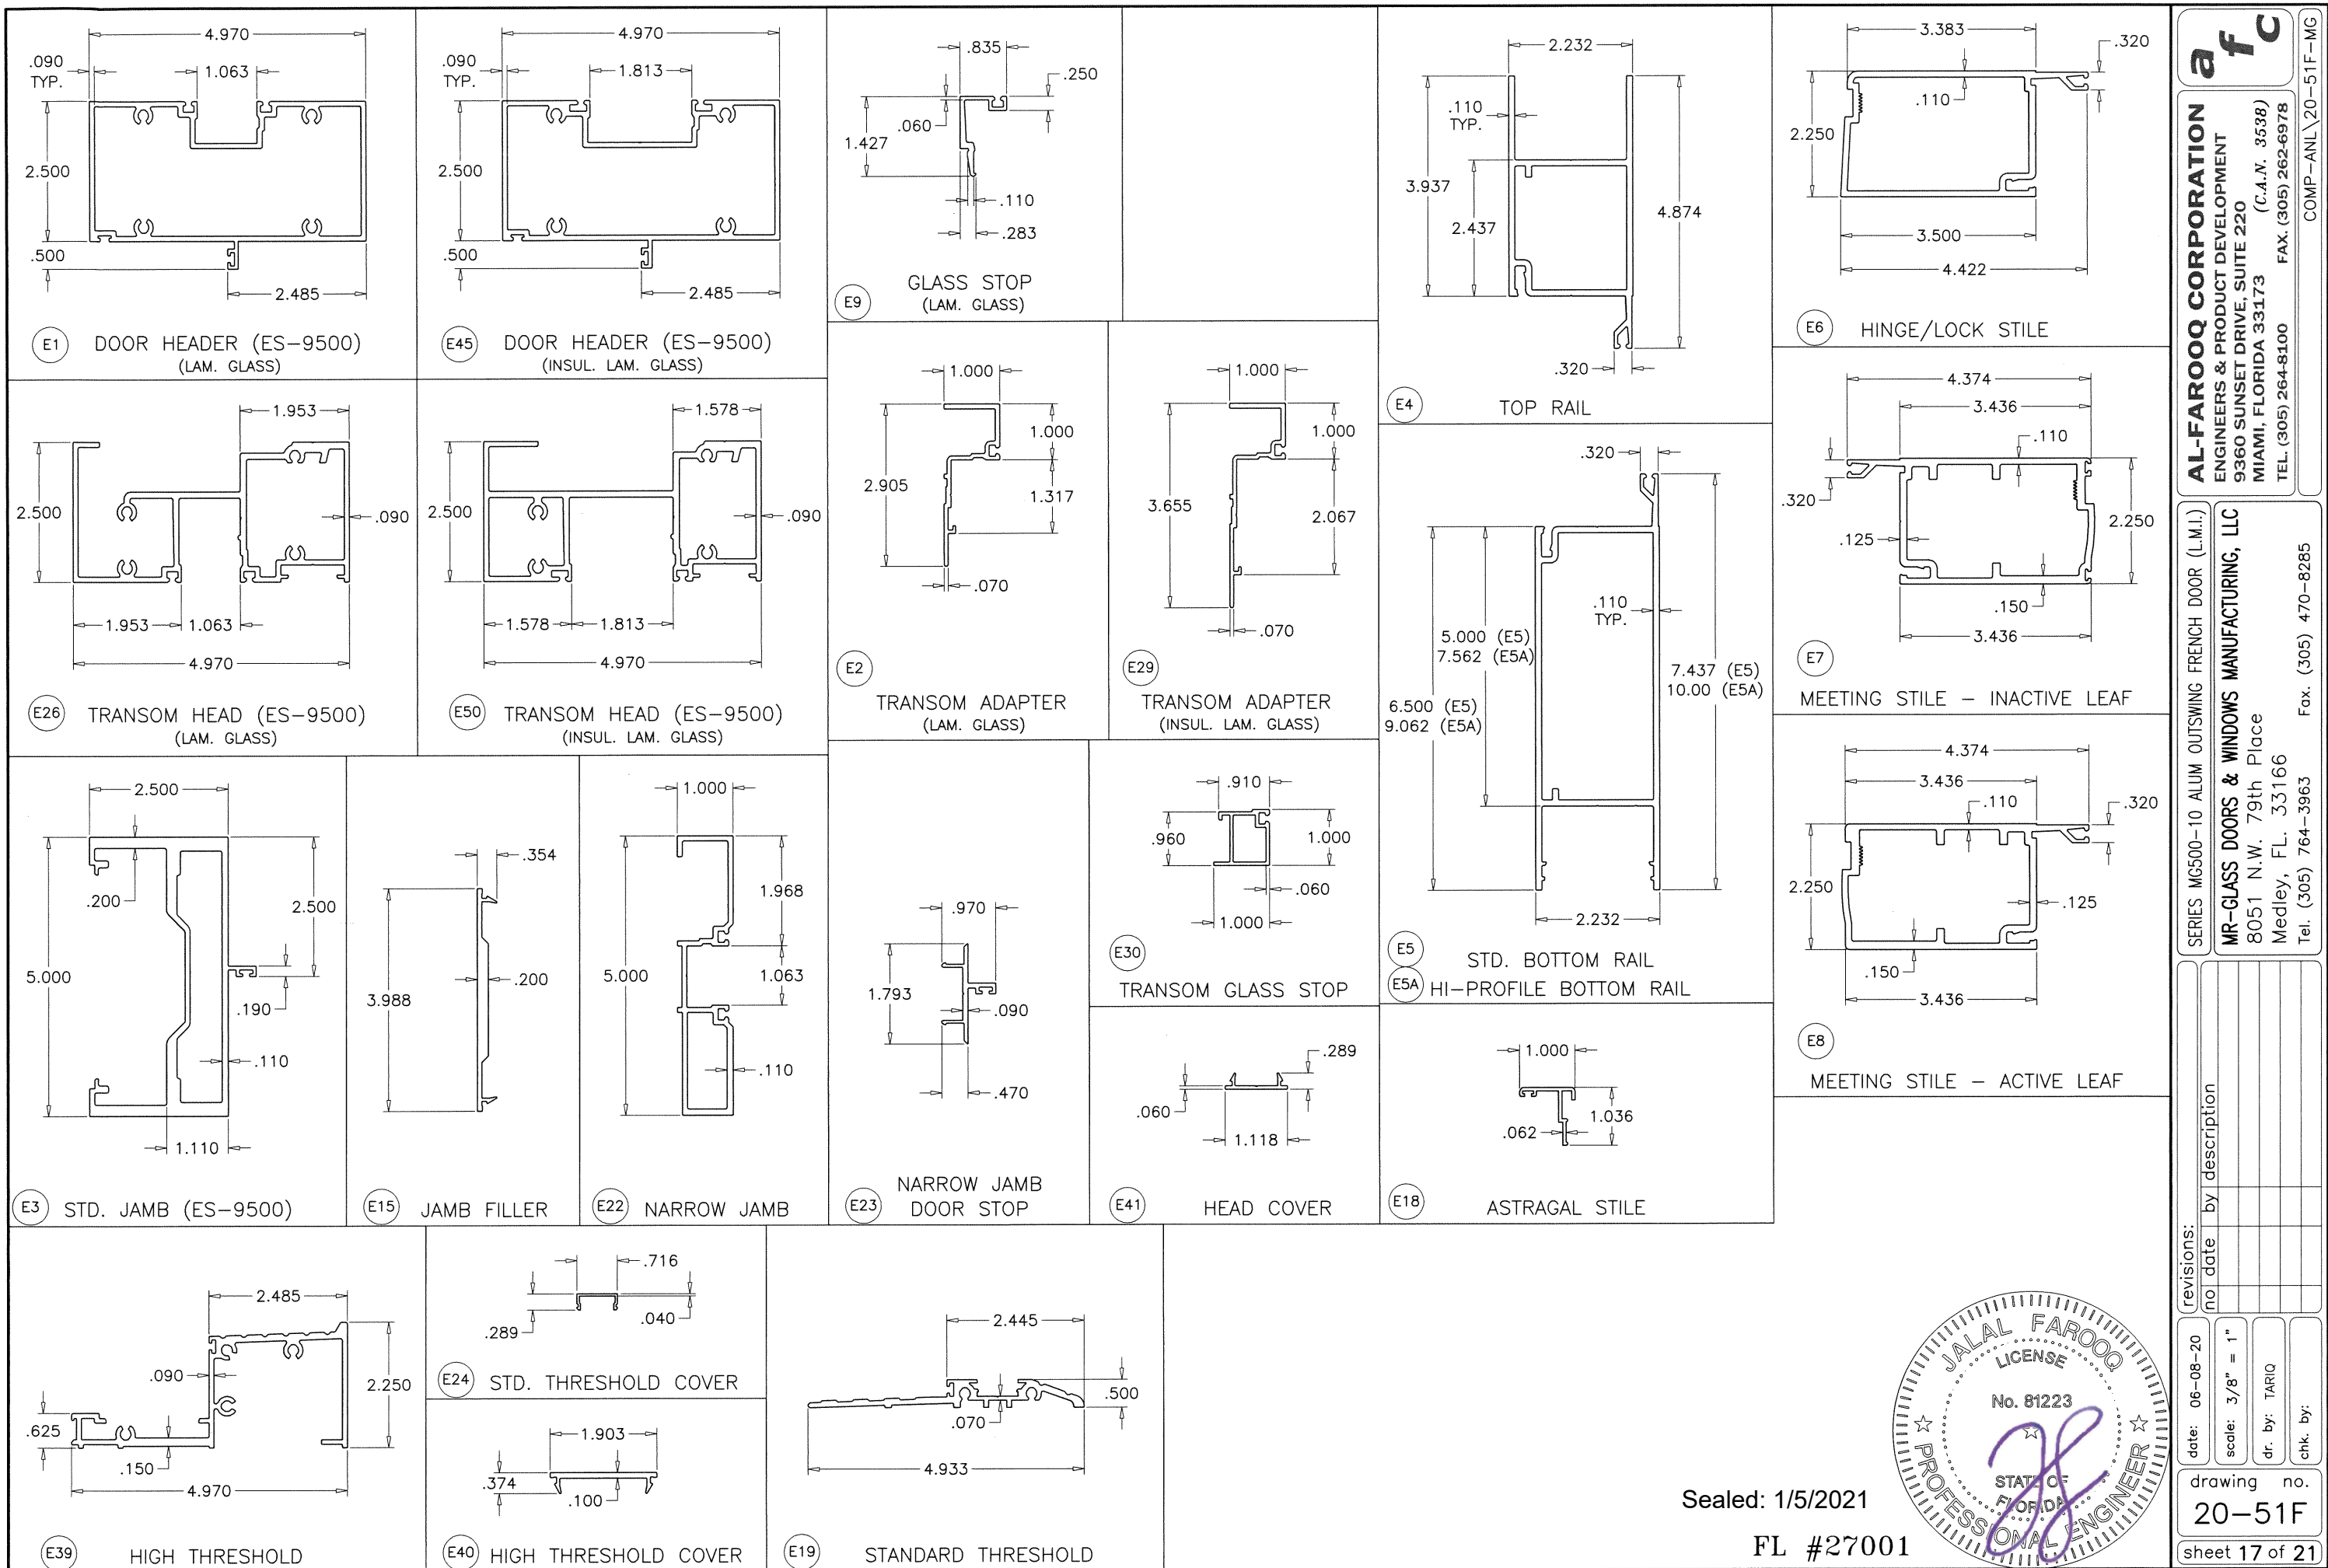

AL-FAROOQ CORPORATION
ENGINEERS & PRODUCT DEVELOPMENT
9360 SUNSET DRIVE, SUITE 220
MIAMI, FLORIDA 33173
TEL. (305) 262-6978
FAX. (305) 262-6978
COMP-ANL\20-51F-MG

SERIES MG500-10 ALUM OUTSWING FRENCH DOOR (L.M.I.)

MR-GLASS DOORS & WINDOWS MANUFACTURING, LLC
8051 N.W. 79th Place
Medley, FL. 33166
Tel. (305) 764-3963 Fax. (305) 470-8285

revisions:	
no	date by description

date: 06-08-20

scale: 3/8" = 1"

dr. by: TARIQ




chk. by:

drawing no.
20-51F

sheet 17 of 21



Sealed: 1/5/2021
FL #27001

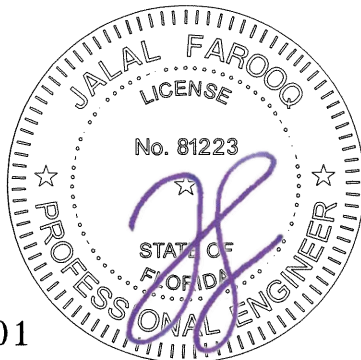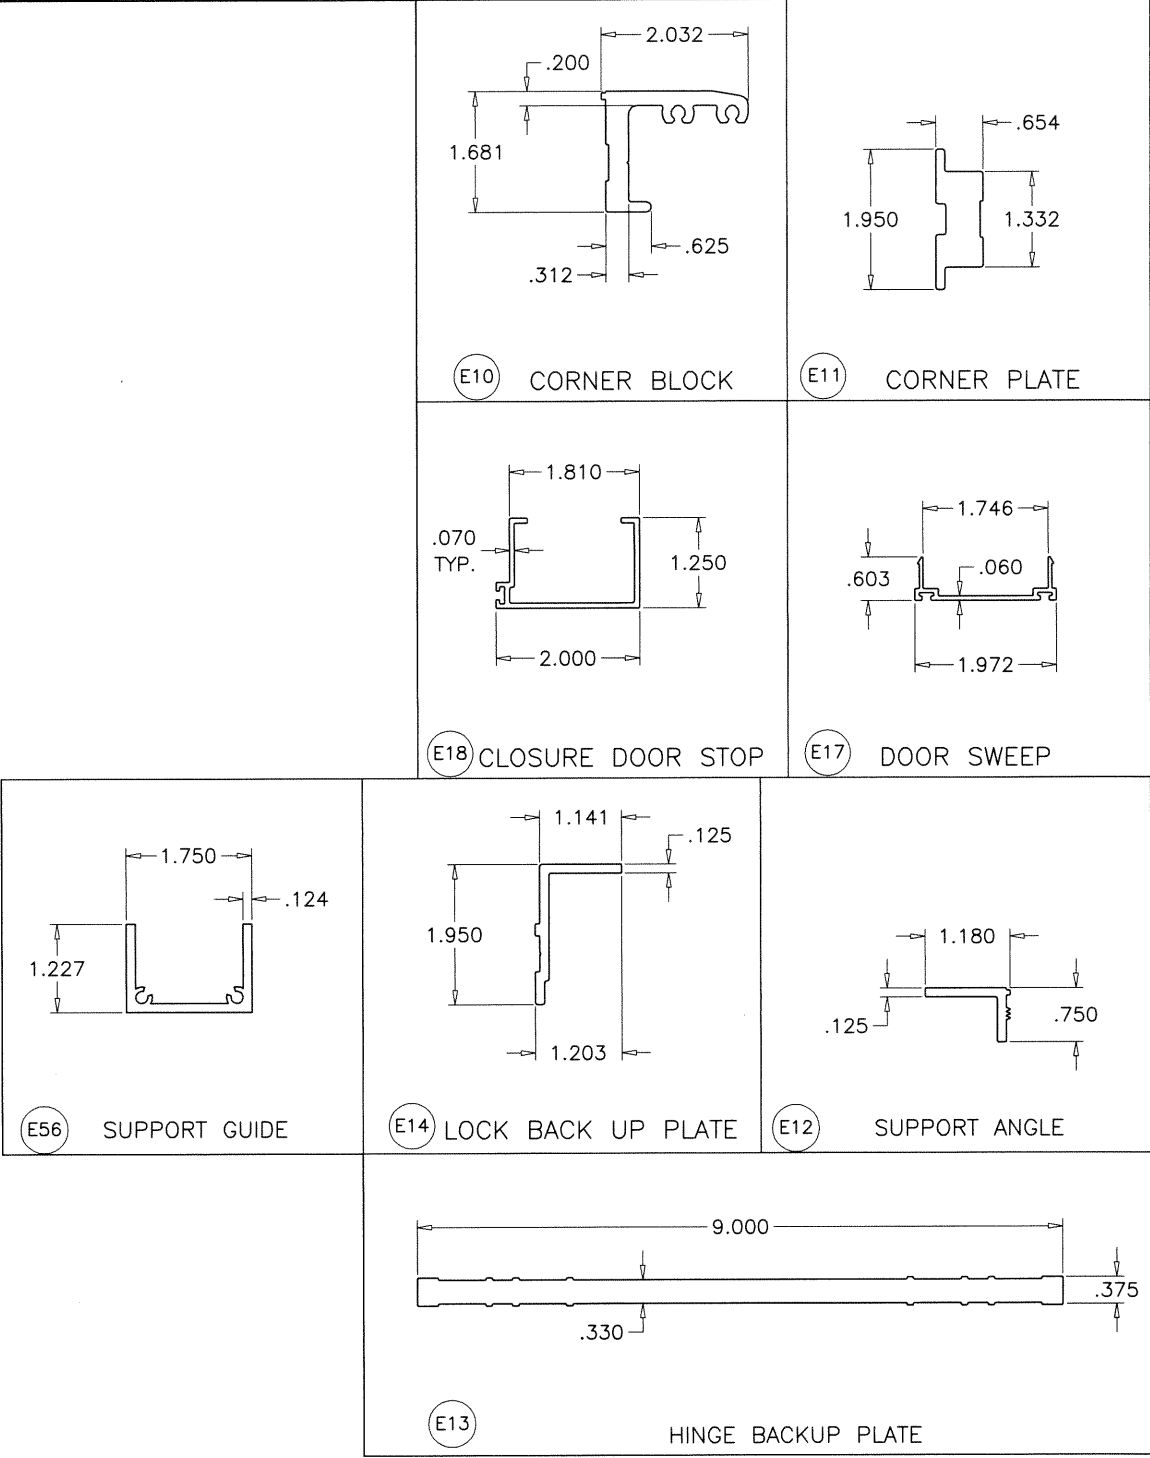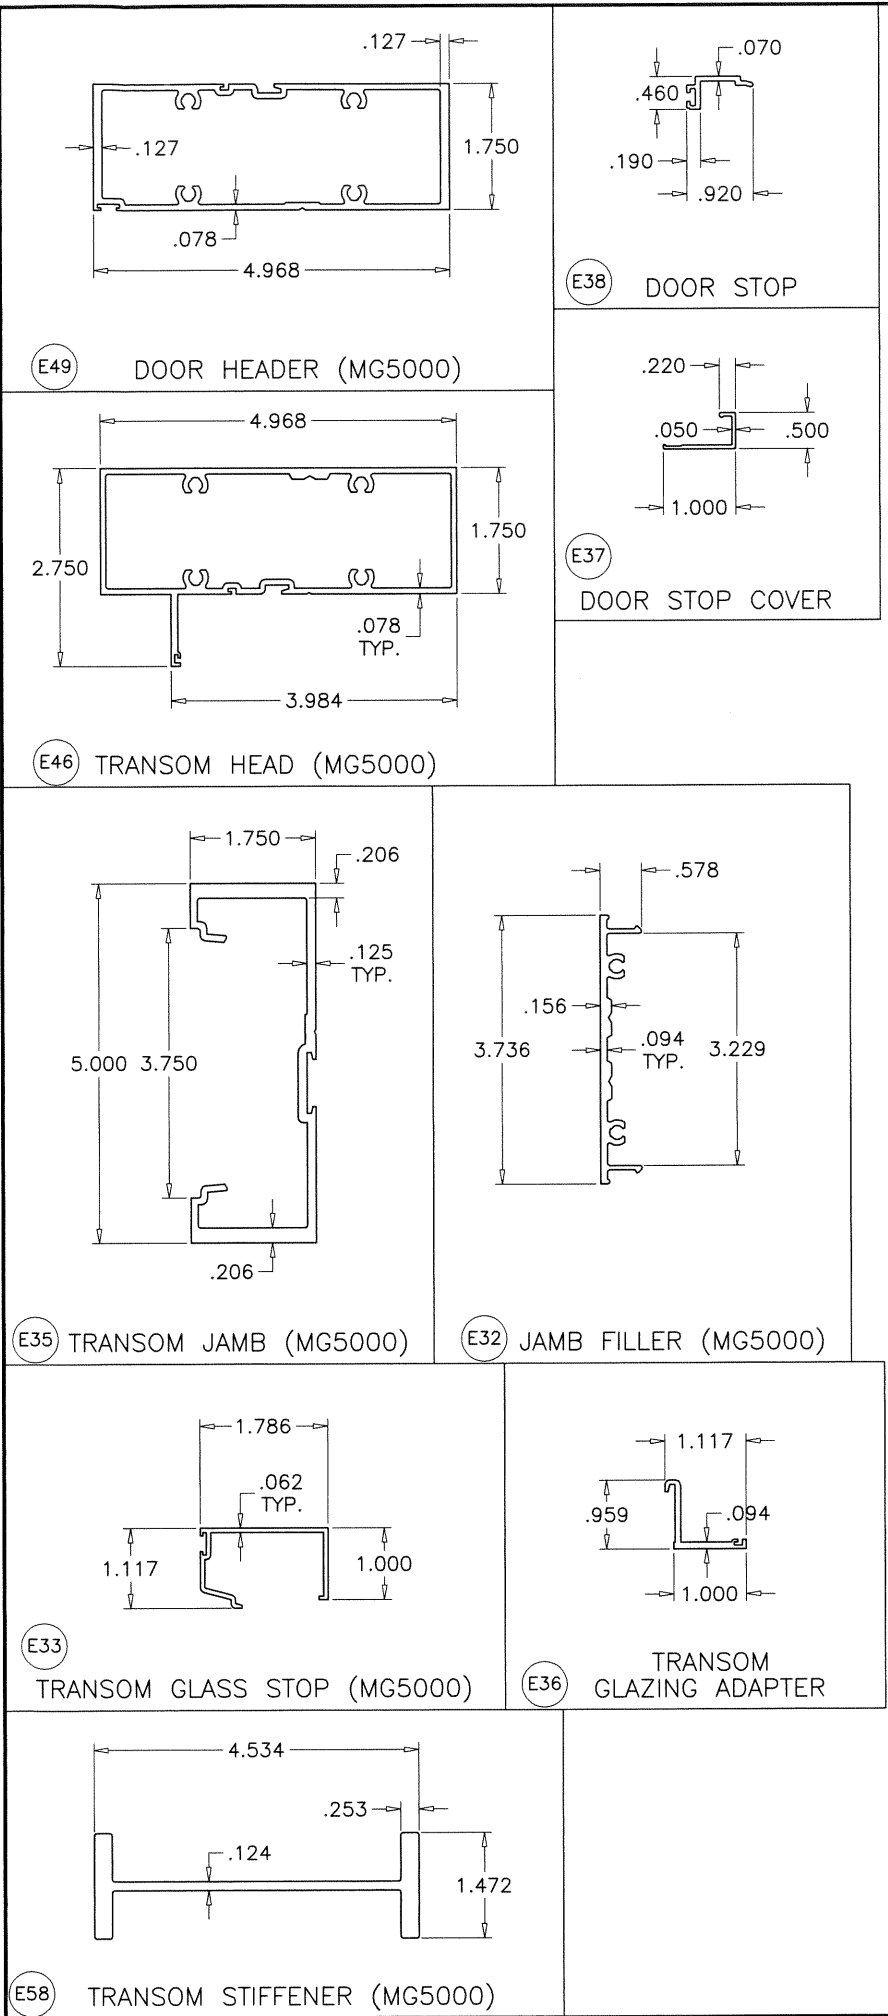

Sealed: 1/5/2021
FL #27001

AL-FAROOQ CORPORATION
ENGINEERS & PRODUCT DEVELOPMENT
9360 SUNSET DRIVE, SUITE 220
MIAMI, FLORIDA 33173
TEL. (305) 264-8100 FAX. (305) 262-6978
COMP-ANL\20-51F-MG

SERIES MG500-10 ALUM OUTSWING FRENCH DOOR (L.M.I.)

MR-GLASS DOORS & WINDOWS MANUFACTURING, LLC
8051 N.W. 79th Place
Medley, FL. 33166
Tel. (305) 764-3963 Fax. (305) 470-8285

revisions:	
no	date by description

date: 06-08-20	scale: 3/8" = 1"	dr. by: TARIQ	chk. by:
drawing no. 20-51F		sheet 18 of 21	

ITEM #	PART #	QUANTITY	DESCRIPTION	MATERIAL	MANF./SUPPLIER/REMARKS
E1	ES-9012	1	DOOR HEADER	6061-T6	-
E2	ES-9019		TRANSOM ADAPTER	6063-T5	-
E3	ES-9013	2	STD. DOOR JAMB	6063-T6	-
E4	ES-9001	2	TOP RAIL	6063-T5	-
E5	ES-9002	1	STD. BOTTOM RAIL	6063-T6	-
E5A	ES-9000-031	1	HI-PROFILE BOTTOM RAIL	6063-T6	-
E6	ES-9003	2	HINGE/LOCK STILE	6063-T5	-
E7	ES-9006	1	MEETING STILE - INACTIVE LEAF	6063-T5	-
E8	ES-9007	1	MEETING STILE - ACTIVE LEAF	6063-T5	-
E9	ES-9004	4	GLASS STOP	6063-T5	-
E10	ES-9008	4	CORNER BLOCK	6063-T5	-
E11	ES-9009	4	CORNER PLATE	6063-T5	-
E12	ES-9010	4	SUPPORT ANGLE	6063-T5	3/4" X 1" X 1/8" X 9" LONG
E13	ES-9011	AS RQD.	HINGE BACKUP PLATE REINFORCEMENT	6063-T5	1-1/4" X 9" X 3/8" THK.
E14	ES-9020	1	LOCK BACKUP PLATE REINFORCEMENT	6063-T5	10" LONG
E15	ES-9016	AS RQD.	JAMB FILLER	6063-T6	-
E17	ES-9005	-	DOOR SWEEP	6063-T5	-
E18	ES-9060		ASTRAGAL STILE, SECURED W/ #8 X 1/2" SMS @ 12" O.C.	6063-T5	-
E19	ES-9000-30	1	STANDARD THRESHOLD	6061-T6	-
E22	ES-7530-213	AS REQD.	NARROW DOOR JAMB	6063-T6	-
E23	ES-7530-214	AS REQD.	NARROW JAMB DOOR STOP	6063-T6	-
E24	ES-6011	AS REQD.	SCREW COVER	6063-T6	-
E26	ES-9506	AS REQD.	FRAME HEAD (LAM. GLASS)	6063-T5	-
E29	ES-9024	AS REQD.	TRANSOM ADAPTER (INSUL. LAM. GLASS)	6063-T5	-
E30	ES-9018	AS REQD.	TRANSOM GLASS STOP	6063-T5	-
E32	ES-8003	AS REQD.	JAMB FILLER	6063-T6	-
E33	ES-8006	AS REQD.	GLASS STOP	6063-T5	-
E36	ES-8014	AS REQD.	GLAZING ADAPTER (DOOR TRANSOM)	6063-T6	-
E37	ES-9052	-	DOOR STOP COVER	6063-T5	-
E38	ES-9051	-	DOOR STOP	6063-T5	-
E39	ES-9026	1	HIGH THRESHOLD	6063-T6	-
E40	ES-9027	1	THRESHOLD COVER	6063-T5	-
E41	ES-9502	AS REQD.	HEAD COVER	6063-T5	-
E45	ES-9025	AS REQD.	DOOR HEADER (INSUL. LAM. GLASS)	6061-T6	-
E46	ES-8005	AS REQD.	TRANSOM HEAD	6063-T6	-
E49	ES-8013M2	AS REQD.	DOOR HEAD	6061-T6	-
E50	ES-9554	AS REQD.	HEAD (INSUL. LAM. GLASS)	6063-T5	-
E54	ALU-A-027	AS REQD.	ANGLE	6063-T6	-
E55	ALU-P-030	AS REQD.	PLATE	6063-T6	-
E56	GMP-104A	AS REQD.	SUPPORT GUIDE	6063-T6	-
E58	-	AS REQD.	TRANSOM STIFFENER (ES-8000)	6005-T5	-
M1	#12 X 1"	AS REQD.	FRAME & LEAF ASSEMBLY FASTENERS	ST. STEEL	PH SMS
M2	12-24 X 1/2"	AS REQD.	HINGE, INT. PIVOT & THRESHOLD CLIP FASTENERS	ST. STEEL	FH MS
M3	8-32 X 1/2"	AS REQD.	SUPPORT ANGLE & LOCK BACK UP PLATE FASTENERS	ST. STEEL	FH MS
M4	3/8-16 X 1"	AS REQD.	LEAF ASSEMBLY FASTENERS	ST. STEEL	HEX BOLT
M5	ES-9000-G01	AS RQD.	WEDGE GASKET	EPDM	DUROMETER 70±5 SHORE A
M6	ES-9000-G02	AS RQD.	SPACER GASKET	EPDM	DUROMETER 70±5 SHORE A
M7	ES-9000-G03	AS RQD.	BULB VINYL, BASE-POLYPROPYLENE, BULB-TPE	-	ULTRAFAB, DUROMETER 73
M8	ES-9000-B01	AS REQD.	SETTING BLOCK (LAM. GLASS) AT 1/4 POINTS	EPDM	DUROMETER 80±5 SHORE A
M8i	ES-9000-B02A	AS REQD.	SETTING BLOCK (INSUL. LAM. GLASS) AT 1/4 POINTS	EPDM	DUROMETER 80±5 SHORE A
M9	-	AS REQD.	BUTT HINGE 4 1/2" x 4"	ST. STEEL	-
M10	60AT 2-TLG	AS REQD.	RESIDENTIAL HINGE	-	DR. HAHN
M11	DL01-6192-117	1	LOCK HANDLE KIT	-	ADAMS RITE
M12	MS1953-350	1	3 POINT LOCK	-	ADAMS RITE
M13	SBCTN03	1	KEY CYLINDER	-	-
M14	SBCTN03	1	THUMBTURN	-	-
M15	MS1880-04	1	2 POINT LOCK	-	ADAMS RITE
M16	#8 X 1/2"	AS REQD.	ASTRAGAL FASTENERS	ST. STEEL	FH SMS
M17	BF157A47	AS REQD.	PUSH - PULL	-	-
M18	33/35A	AS REQD.	PANIC EXIT DEVICE	-	VON DUPRIN
M19	W13273NK	AS REQD.	PILE W'STRIPPING	WOOL	-
M20	W23451NK	AS REQD.	PILE W'STRIPPING MTG. STILES	WOOL	-

ITEM #	PART #	QUANTITY	DESCRIPTION	MATERIAL	MANF./SUPPLIER/REMARKS
M21	W13351NK	AS REQD.	PILE W'STRIPPING SWEEP	WOOL	-
M21B	W13276NK	AS REQD.	PILE W'STRIPPING	WOOL	-
M22	-	1/ CLOSER	CHANNEL SPACER 5/8" X 1-7/8"	-	-
M23	-	2	THRESHOLD CLIP	-	-
M24	DOWSIL 983	AS RQD.	STRUCTURAL SILICONE	-	-
M25	AEKA-420-165	AS RQD.	1/4-20 NUT FOR INSERT IN PUSH BAR	-	-
M27	#10 X 1/2"	AS REQD.	TRANSOM ADAPTER FASTENERS	ST. STEEL	FH SMS
M28	#12 X 1"	AS REQD.	TO LEAF	ST. STEEL	FH SMS
M34	ES-8009	AS REQD.	SILICONE DAM	EPDM	DUROMETER 60±5 SHORE A
M36	ES-8010	AS REQD.	BULB SEAL	EPDM	DUROMETER 60±5 SHORE A
M37	ES-6025-B05	AS REQD.	SETTING BLOCK (LAM. GLASS) AT 1/4 POINTS	EPDM	DUROMETER 85±5 SHORE A
M38	ES-8011	AS REQD.	GLASS SPACER	EPDM	DUROMETER 85±5 SHORE A
M41	-	AS REQD.	1/4" X 1/4" INTERIOR SPACER	EPDM	DUROMETER 85±5 SHORE A
M42	#12 X 2"	AS REQD.	THRESHOLD TO JAMB FASTENERS	ST. STEEL	PH SMS
M43	#8 X 1/2"	AS REQD.	DOOR STOP FASTENERS	ST. STEEL	PH SMS
M44	10-24 X 1/2"	AS REQD.	ANGLE FASTENERS	ST. STEEL	FH SMS
M45	8-32 X 1/2"	AS REQD.	ANGLE FASTENERS	ST. STEEL	PH SMS
M46	#8 X 3/4"	AS REQD.	ANGLE FASTENERS	ST. STEEL	FH SMS
M47	-	AS REQD.	MORTISE LOCK	-	-
M48	DL01-6040	AS REQD.	SHOOT BOLT TIPS	-	-
M50	DL01-6295-117	AS REQD.	DUMMY HANDLE KIT	-	-
M57	#10 X 1-1/2"	AS REQD.	FOR RATCHET RELEASE ACCESORY	ST. STEEL	FH SMS

Sealed: 1/5/2021

FL #27001



afC

AL-FAROOQ CORPORATION
ENGINEERS & PRODUCT DEVELOPMENT
9360 SUNSET DRIVE, SUITE 220
MIAMI, FLORIDA 33173 (C.A.N. 3538)
TEL. (305) 264-8100 FAX. (305) 262-6978
COMP-ANL\20-51F-MG

SERIES MG500-10 ALUM OUTSWING FRENCH DOOR (L.M.I.)

MR-GLASS DOORS & WINDOWS MANUFACTURING, LLC
8051 N.W. 79th Place
Medley, FL. 33166
Tel. (305) 764-3963 Fax. (305) 470-8285

revisions:
no date by description

date: 06-08-20

scale: 3/8" = 1"





dr. by: TARIQ

chk. by:


drawing no.

20-51F

sheet 19 of 21

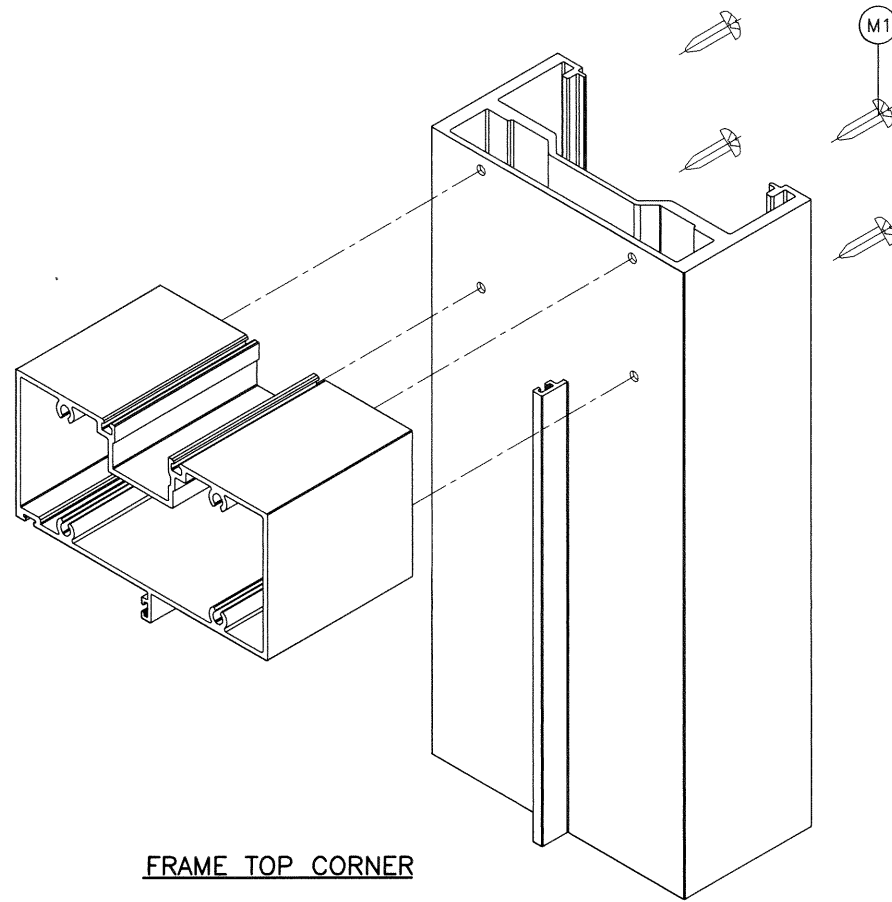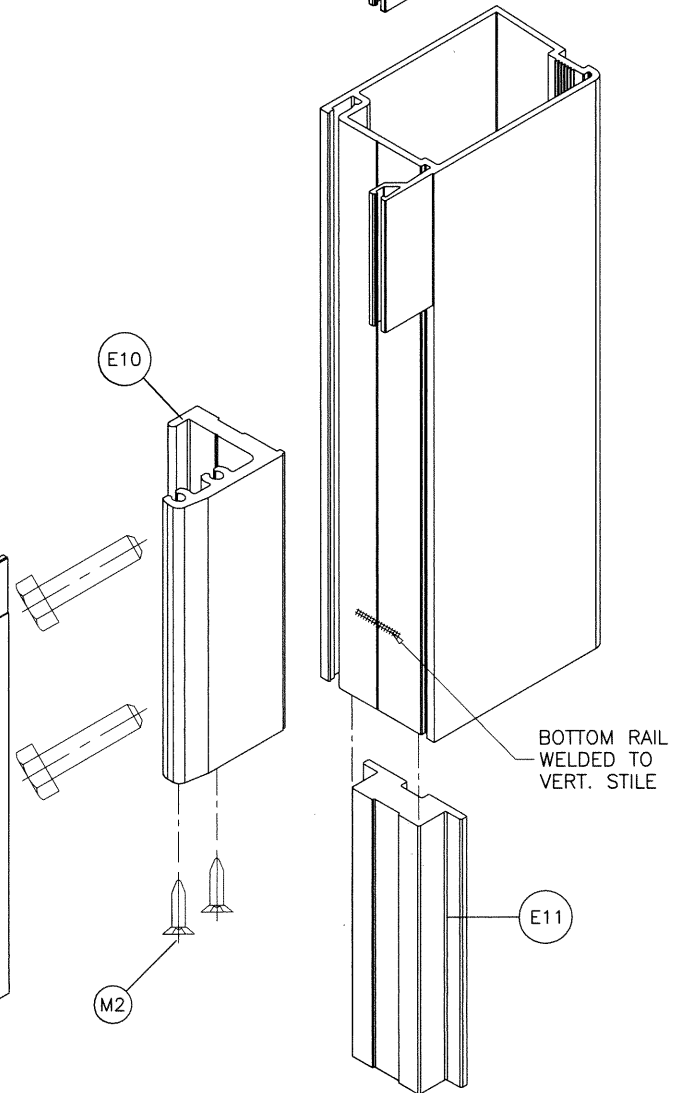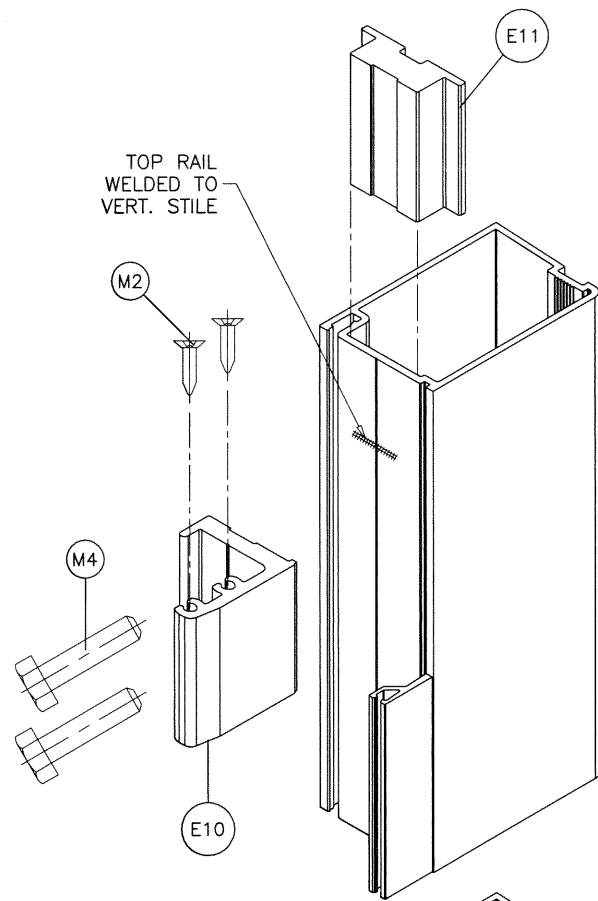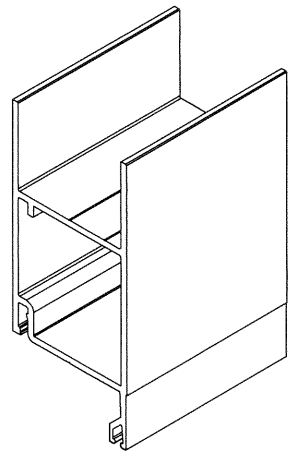


FRAME TOP CORNER

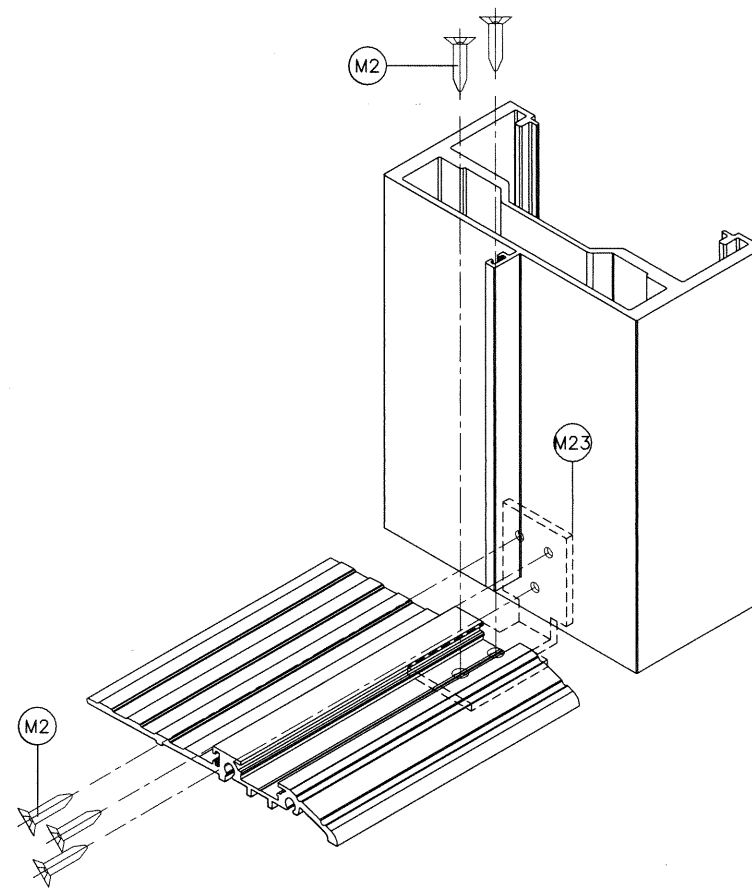

THRESHOLD CORNER

Sealed: 1/5/2021

FL #27001

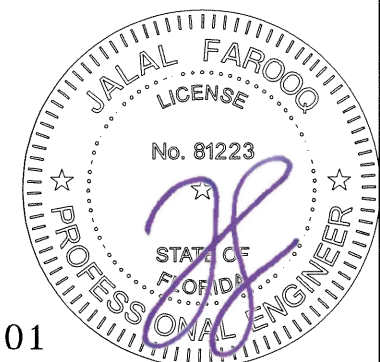

SERIES MG500-10 ALUM OUTSWING FRENCH DOOR (L.M.I.)

MR-GLASS DOORS & WINDOWS MANUFACTURING, LLC
8051 N.W. 79th Place
Medley, FL. 33166
Tel. (305) 764-3963 Fax. (305) 470-8285

AL-FAROOQ CORPORATION
ENGINEERS & PRODUCT DEVELOPMENT
9360 SUNSET DRIVE, SUITE 220
MIAMI, FLORIDA 33173
TEL. (305) 264-8100 FAX. (305) 262-6978
(C.A.N. 3538)

COMP-ANL\20-51F-MG

revisions:		no date by description	
date:	06-08-20	no	date
scale:	-	by	description
dr. by:	TARIQ		
chk. by:			
drawing no.		20-51F	
sheet 20 of 21			

