


MASTER SERIES 1 1/2" STANDING SEAM
24 Ga. STEEL ROOF PANEL, 16" WIDE
INSTALLED OVER 1/2" PLYWOOD

FIELD INSTALLATION and
PERIMETER/CORNER OPTION #1
& OPTION #2 INSTALLATIONS

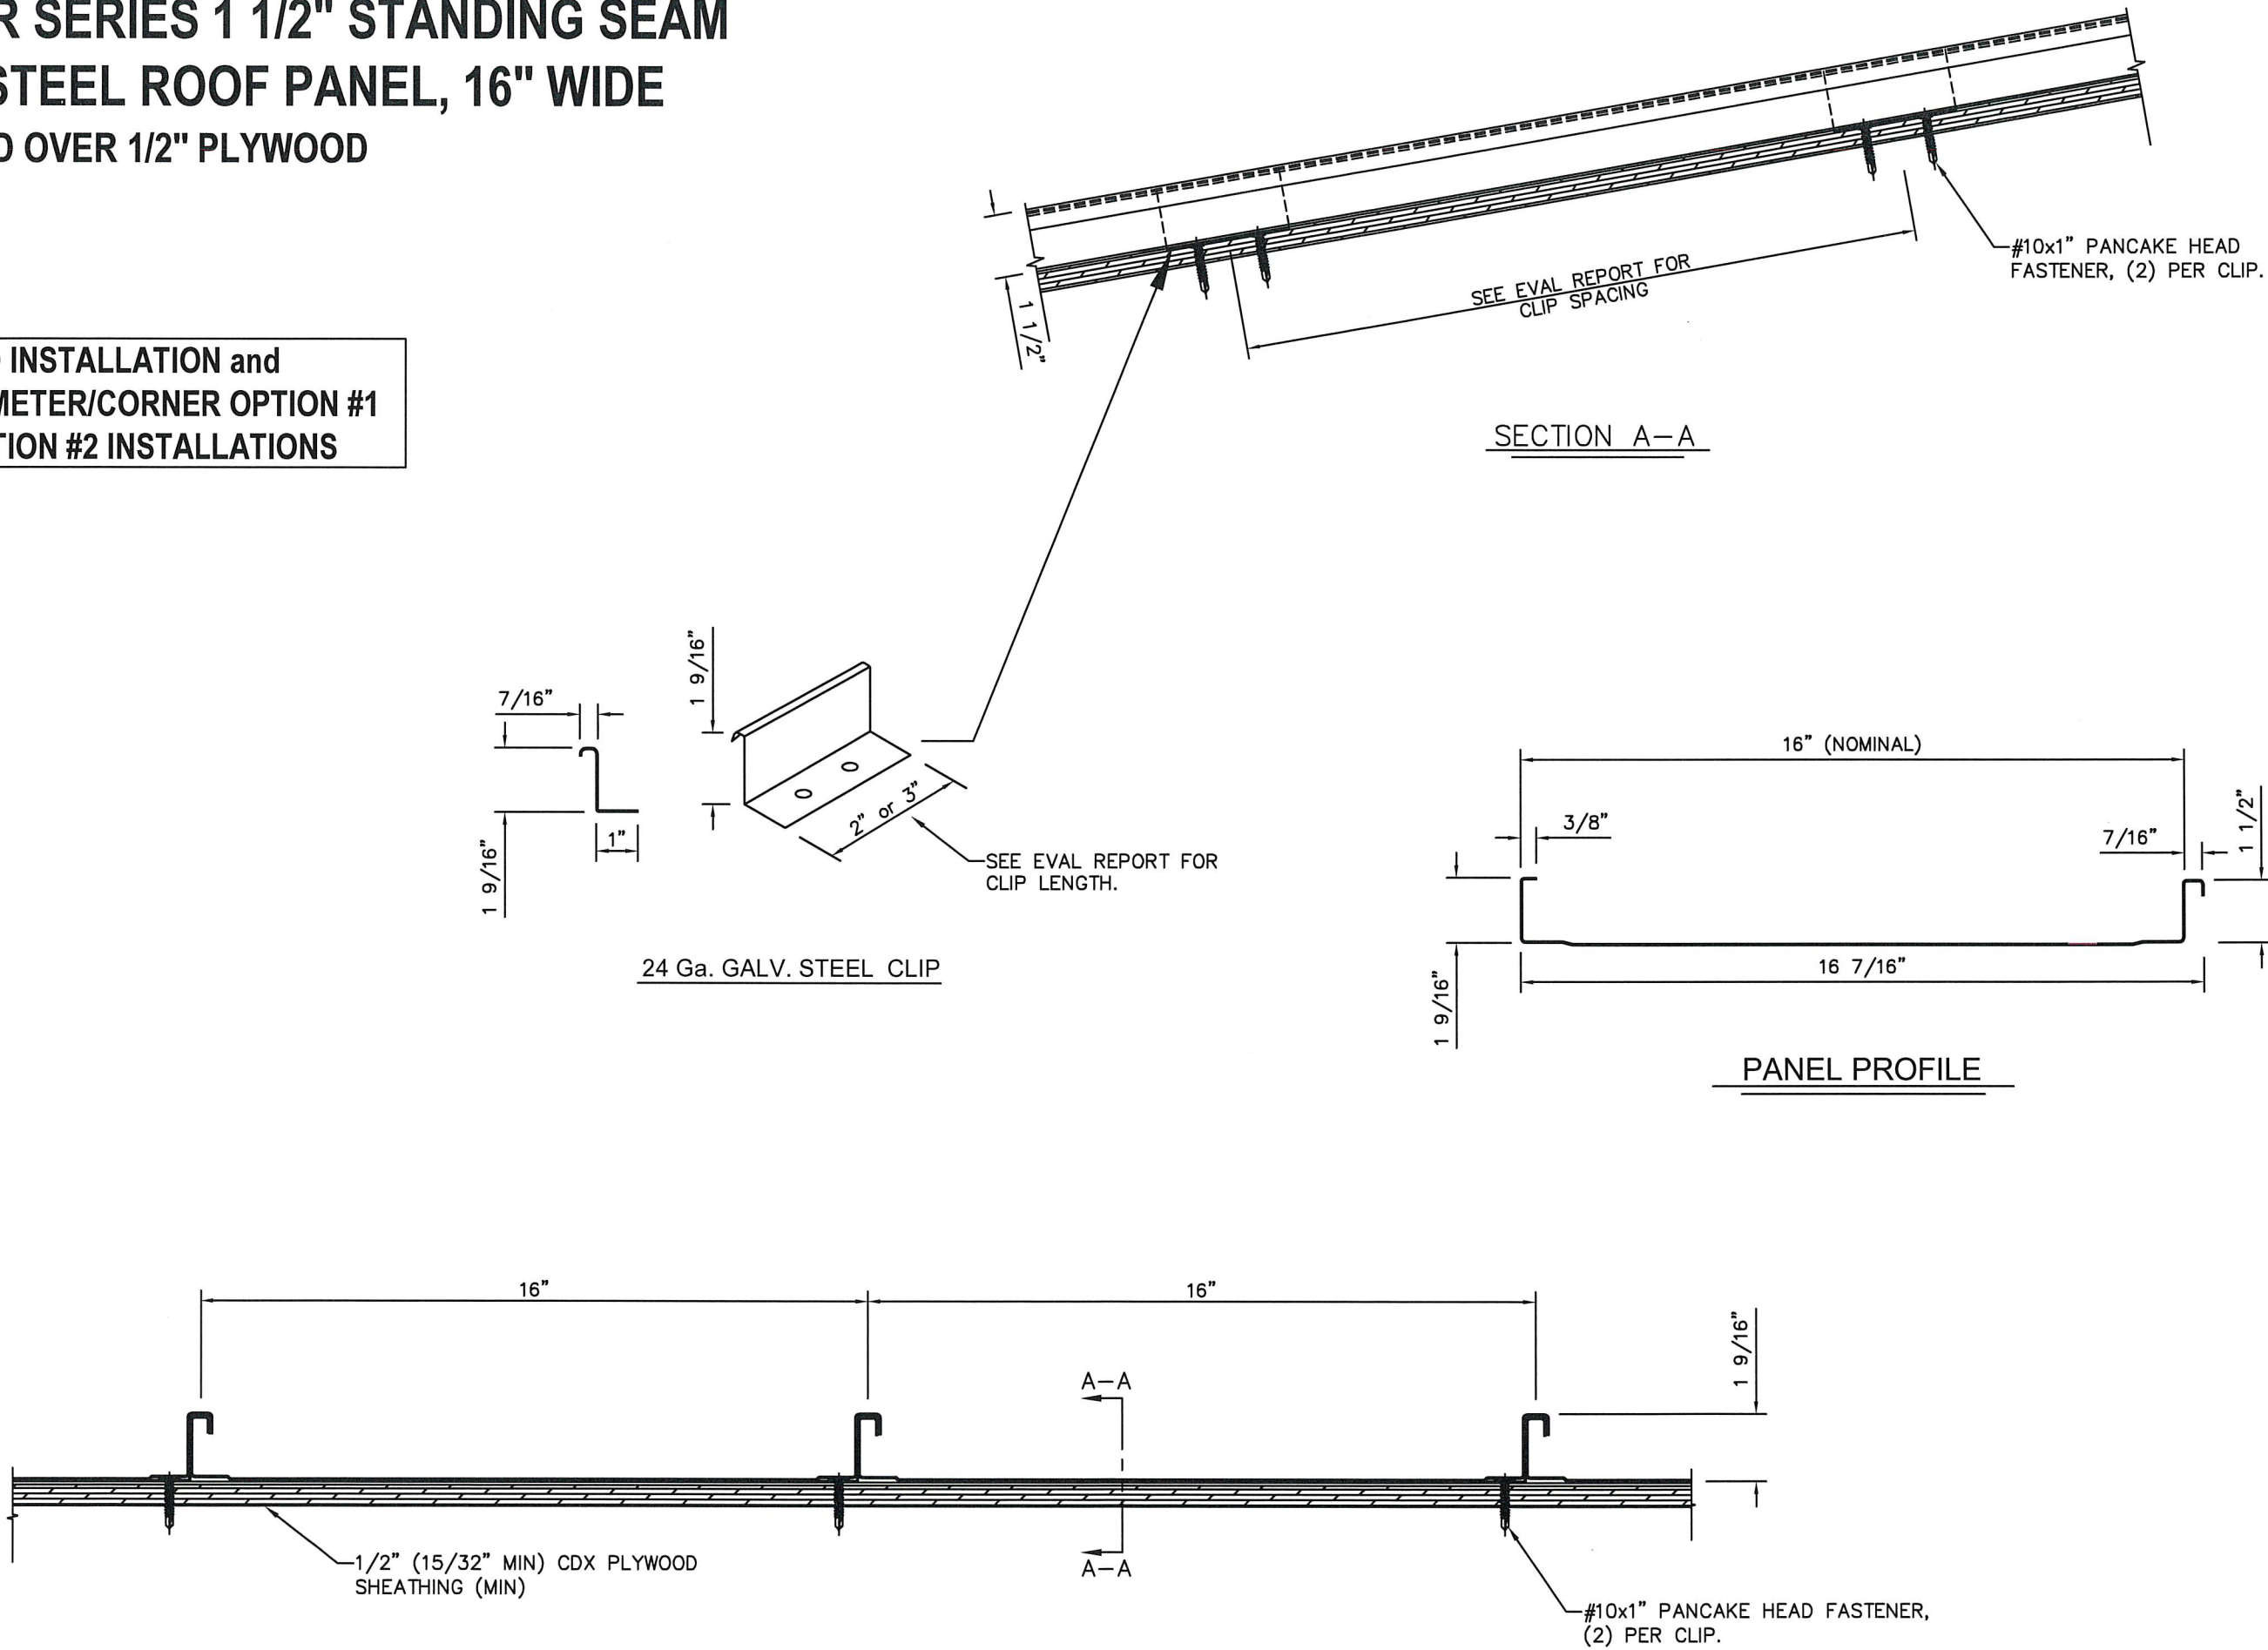

METAL MASTER SHOP






7484 NW 8TH STREET
MIAMI, FL 33126
PH: (305) 548-8398
www.metalmastershop.com
EMAIL: info@metalmastershop.com
FAX: (305) 261-9299

DWG: M15SHVHZ
SHEET: 1/2

DATE	6/9/20
REV. #	1
ISSUED FOR	1ST SUBMITTAL
PRINTS	REVISION
REV. #	2/14/22
DATE	9/27/21

MASTER SERIES 1 1/2" STANDING SEAM
24 Ga. STEEL ROOF PANEL, 16" WIDE
INSTALLED OVER 1/2" PLYWOOD (P/C OPTION #3) or
5/8" PLYWOOD (P/C OPTION #4)

PERIMETER/CORNER OPTION #3
and OPTION #4 INSTALLATIONS

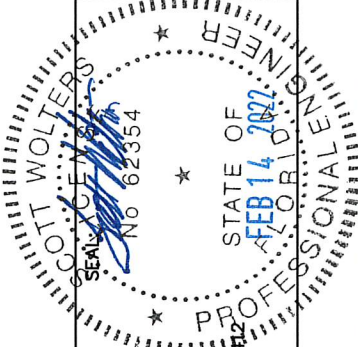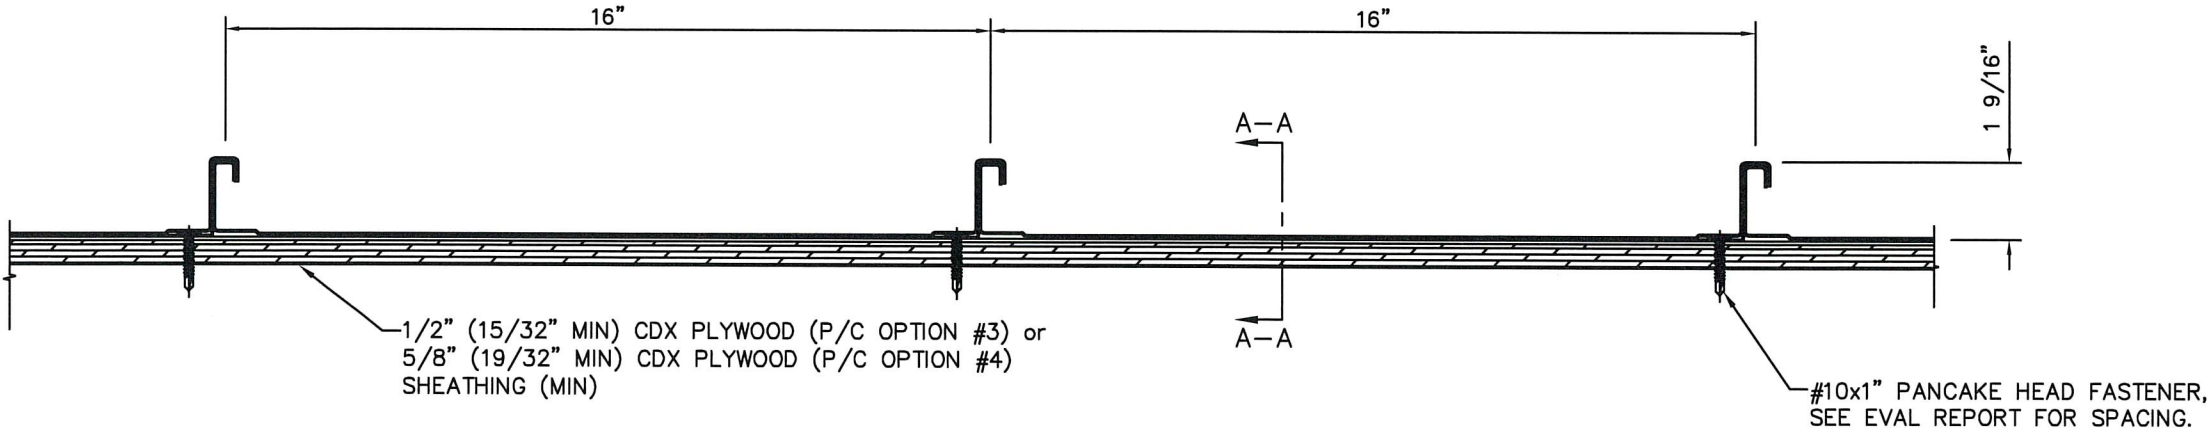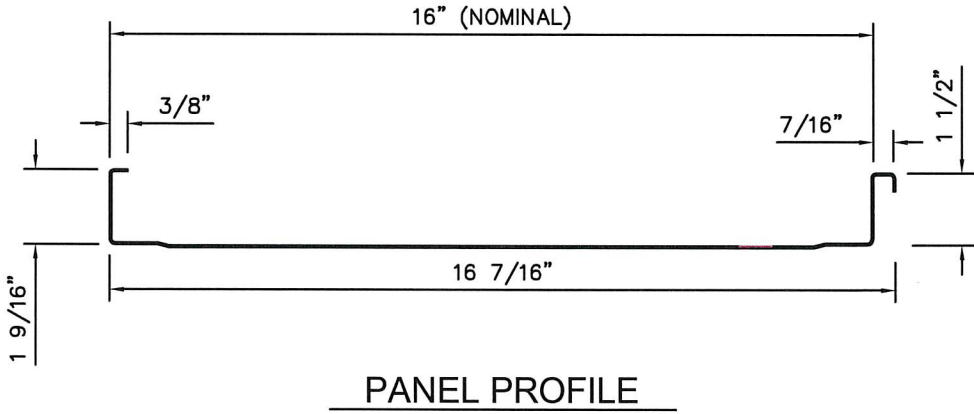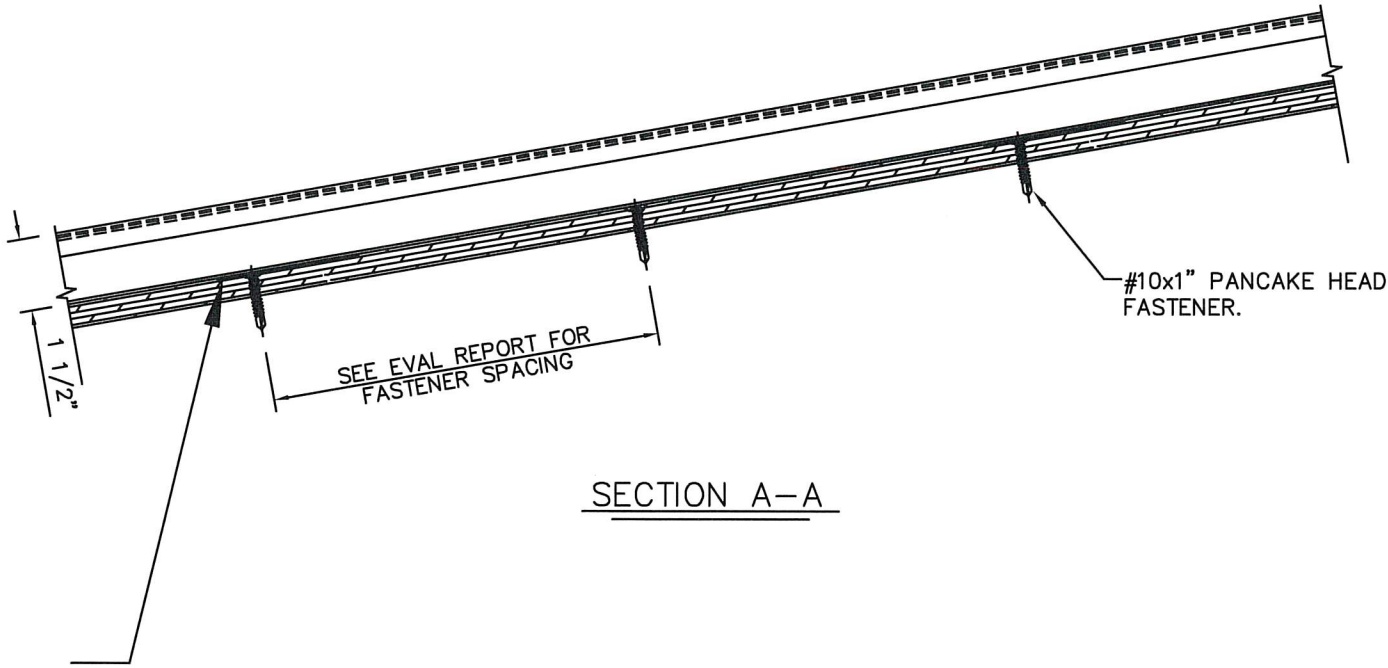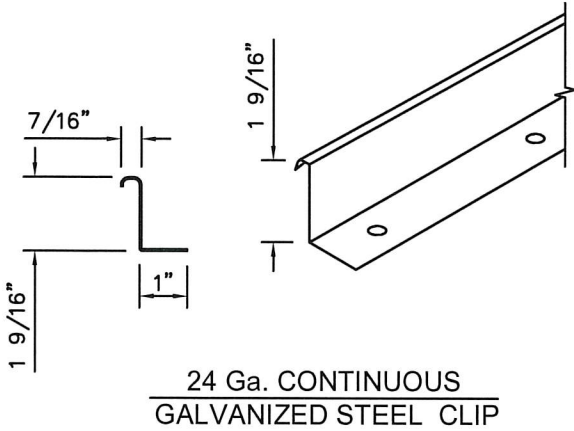

SCOTT WOLTERS
FL PE# 62354
WOLTERS ENGINEERING
(COA# 27194)
15211 97TH ROAD N
WEST PALM BEACH, FL 33412
(561) 225-1982

METAL MASTER SHOP

7484 NW 8TH STREET
MIAMI, FL 33126
PH: (305) 548-8398
www.metalmastershop.com
EMAIL: info@metalmastershop.com
FAX: (305) 261-9299

DWG: M15SHVHZ
SHEET: 2/2

REV.	DATE	DESCRIPTION
2	2/14/22	REVISION
1	9/27/31	REVISION
-	6/9/20	1ST SUBMITTAL
-	-	PRINTS ISSUED FOR REV.#