
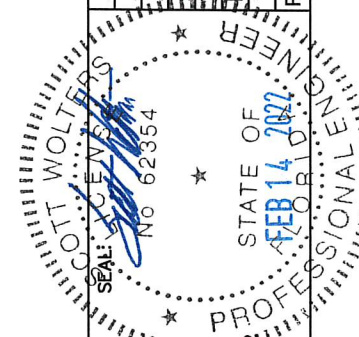
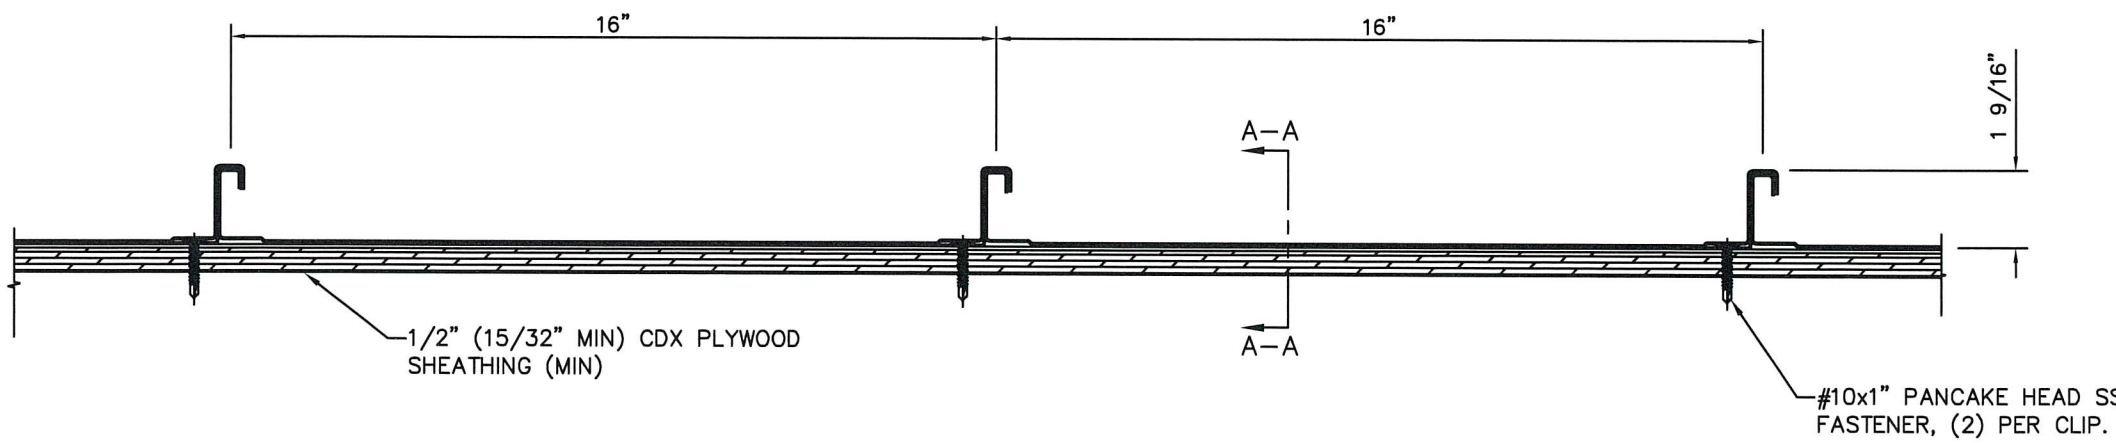
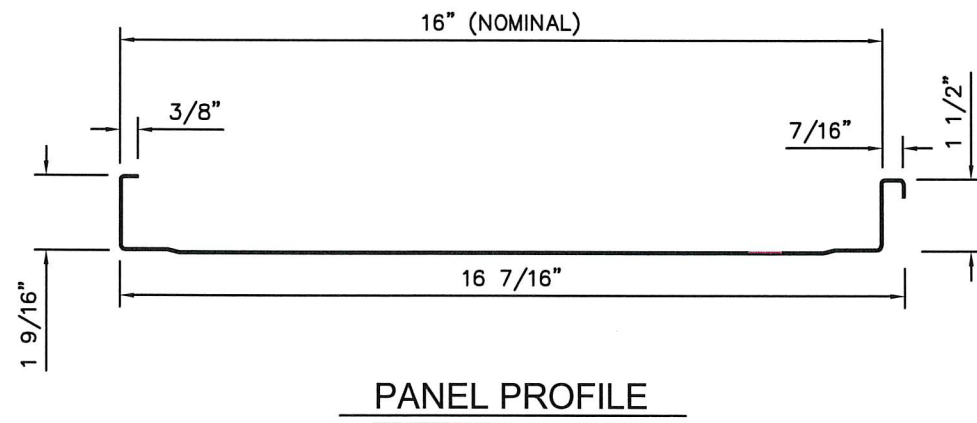


MASTER SERIES 1 1/2" STANDING SEAM
0.032" ALUM ROOF PANEL, 16" WIDE
INSTALLED OVER 1/2" PLYWOOD

FIELD INSTALLATION and
PERIMETER/CORNER OPTION #1
INSTALLATIONS

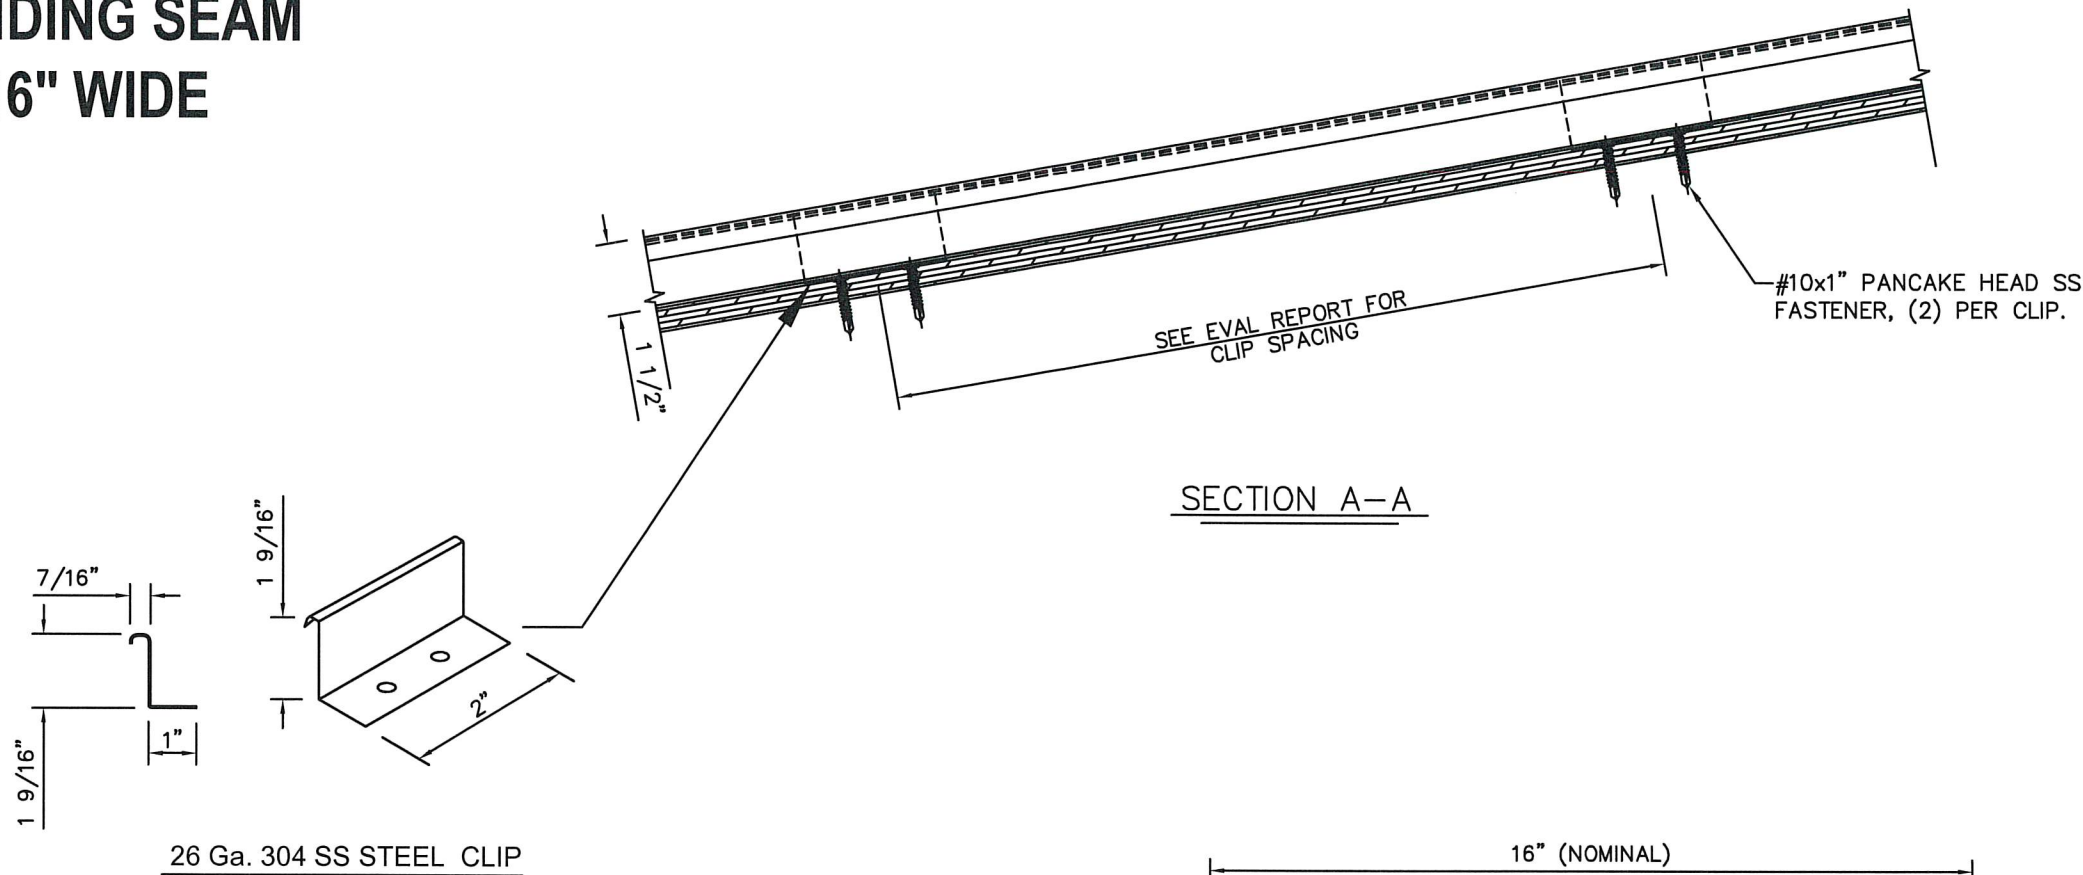

SCOTT WALTERS
FL PE# 62354
WALTERS ENGINEERING
(COA# 27194)
15211 97TH ROAD N
WEST PALM BEACH, FL 33412
(561) 225-1982

METAL MASTER SHOP



7484 NW 8TH STREET
MIAMI, FL 33126
PH: (305) 548-8398
www.metalmastershop.com
EMAIL: info@metalmastershop.com
FAX: (305) 261-9299

DWG: M15AHVHZ
SHEET: 1/2


REV.#	DATE	DESCRIPTION
1	2/14/22	REVISION
1	8/10/20	1ST SUBMITTAL
		PRINTS ISSUED FOR

MASTER SERIES 1 1/2" STANDING SEAM
0.032" ALUM ROOF PANEL, 16" WIDE
INSTALLED OVER 1/2" PLYWOOD (P/C OPTION #2) or
5/8" PLYWOOD (P/C OPTION #3)



PERIMETER/CORNER OPTION #2
and OPTION #3 INSTALLATIONS

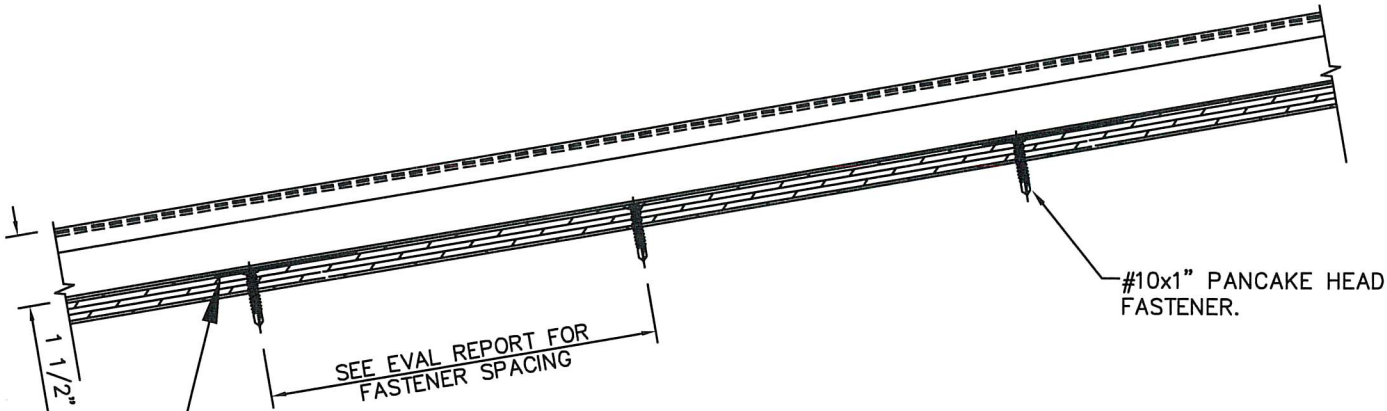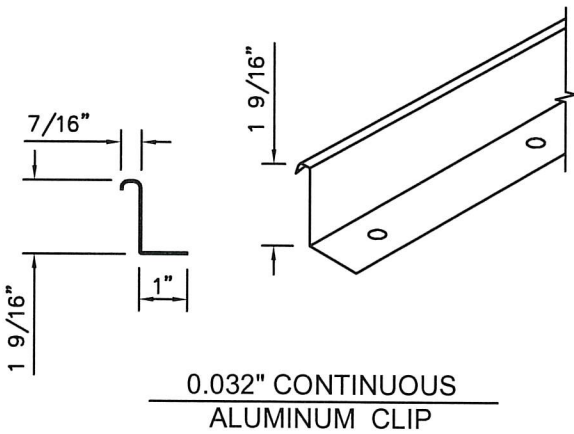

SECTION A-A

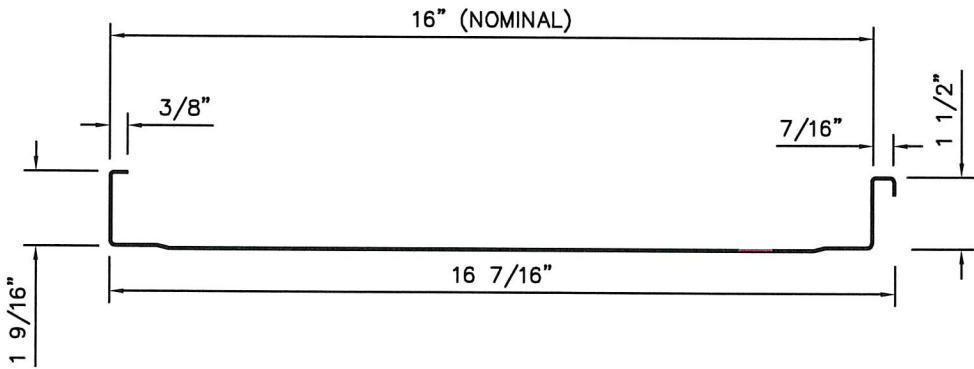

PANEL PROFILE

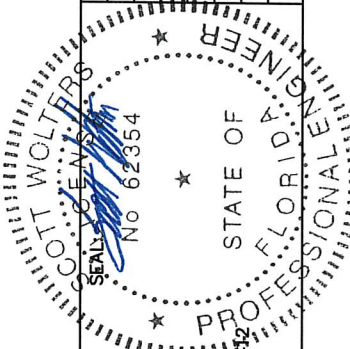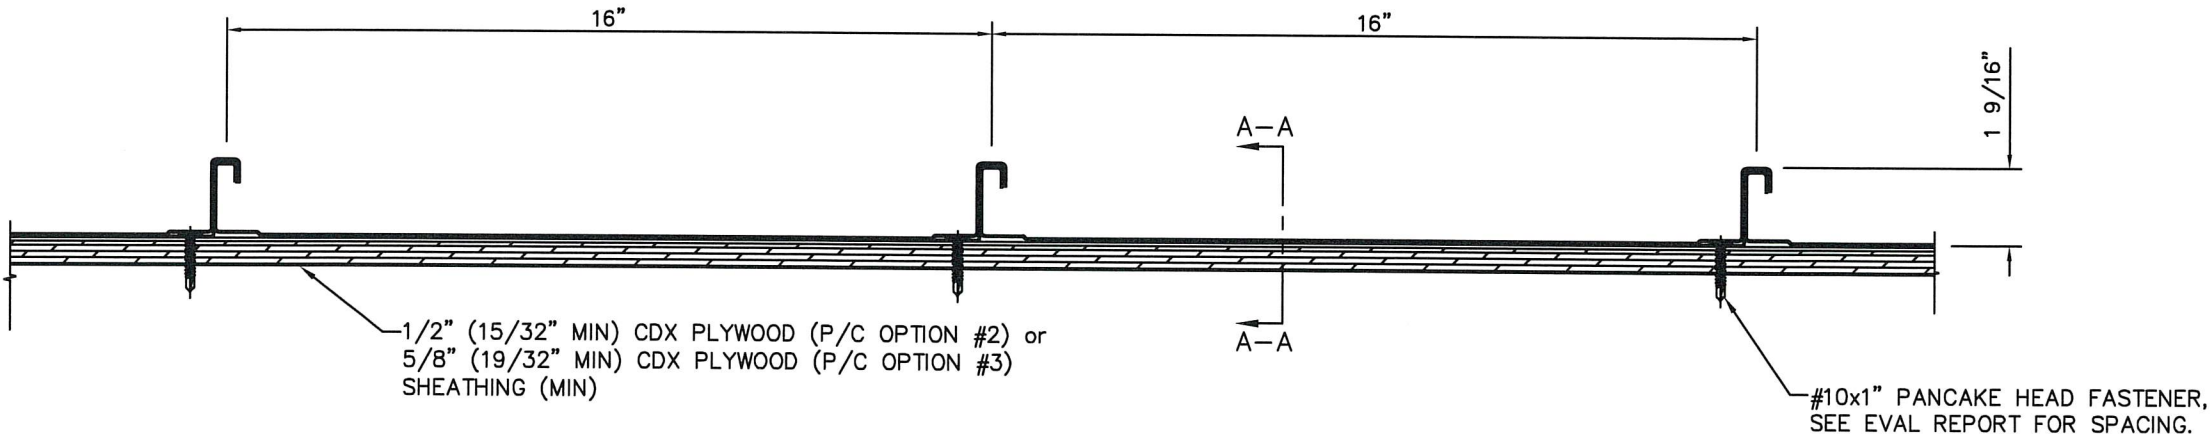

SCOTT WALTERS
FL PE# 62354
WALTERS ENGINEERING
(COA# 27194)
15211 97TH ROAD N
WEST PALM BEACH, FL 33412
(561) 225-1982

METAL MASTER SHOP

7484 NW 8TH STREET
MIAMI, FL 33126
PH: (305) 548-8398
www.metalmastershop.com
EMAIL: info@metalmastershop.com
FAX: (305) 261-9299

REV#	DATE	DESCRIPTION
1	2/14/22	REVISION
1	6/9/20	1ST SUBMITTAL
		PRINTS ISSUED FOR REV#