


MASTER SERIES 1 1/2" STANDING SEAM
16 oz. COPPER ROOF PANEL, 16" WIDE
INSTALLED OVER 1/2" PLYWOOD

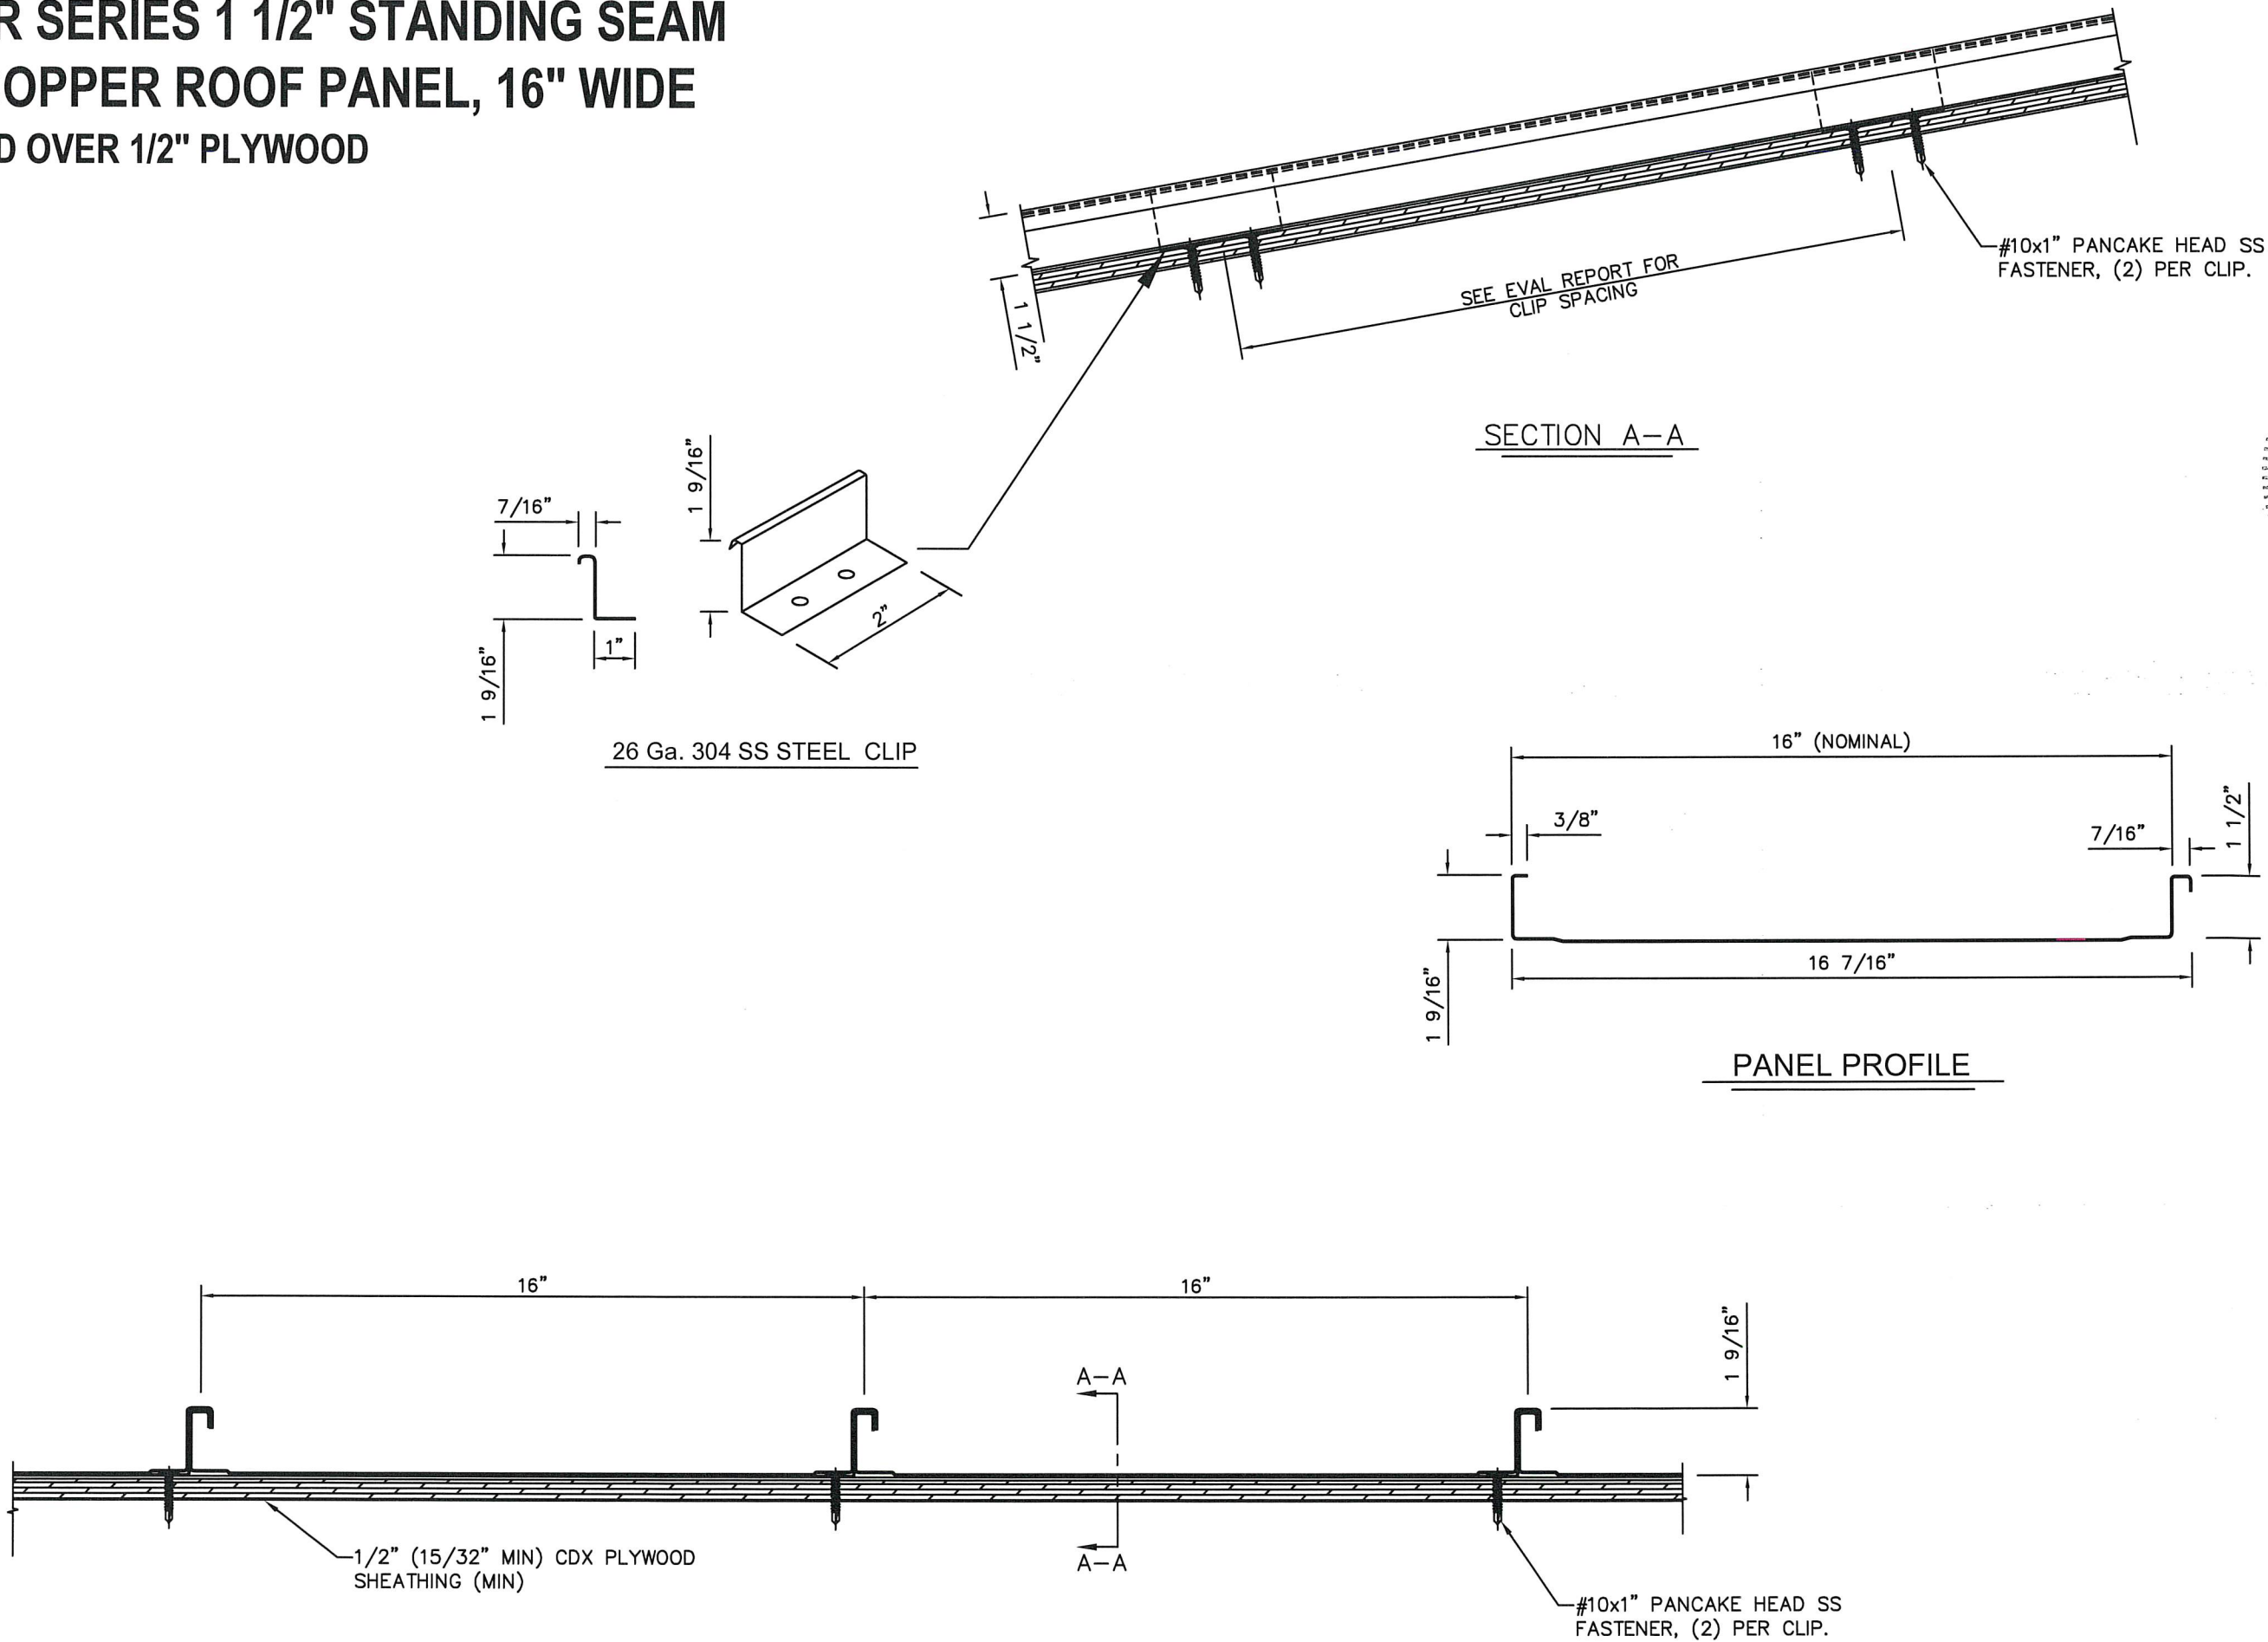

METAL MASTER SHOP

7484 NW 8TH STREET
MIAMI, FL 33126
PH: (305) 548-8398

www.metalmastershop.com
EMAIL: info@metalmastershop.com
FAX: (305) 261-9299

SCOTT WOLTERS
FL PE# 62354

WOLTERS ENGINEERING
(COA# 27194)
15211 97TH ROAD N
WEST PALM BEACH, FL 33412
(561) 225-1982

REV.	DATE	DESCRIPTION
1	8/10/20	1ST SUBMITTAL
2		PRINTS ISSUED FOR REV.#