

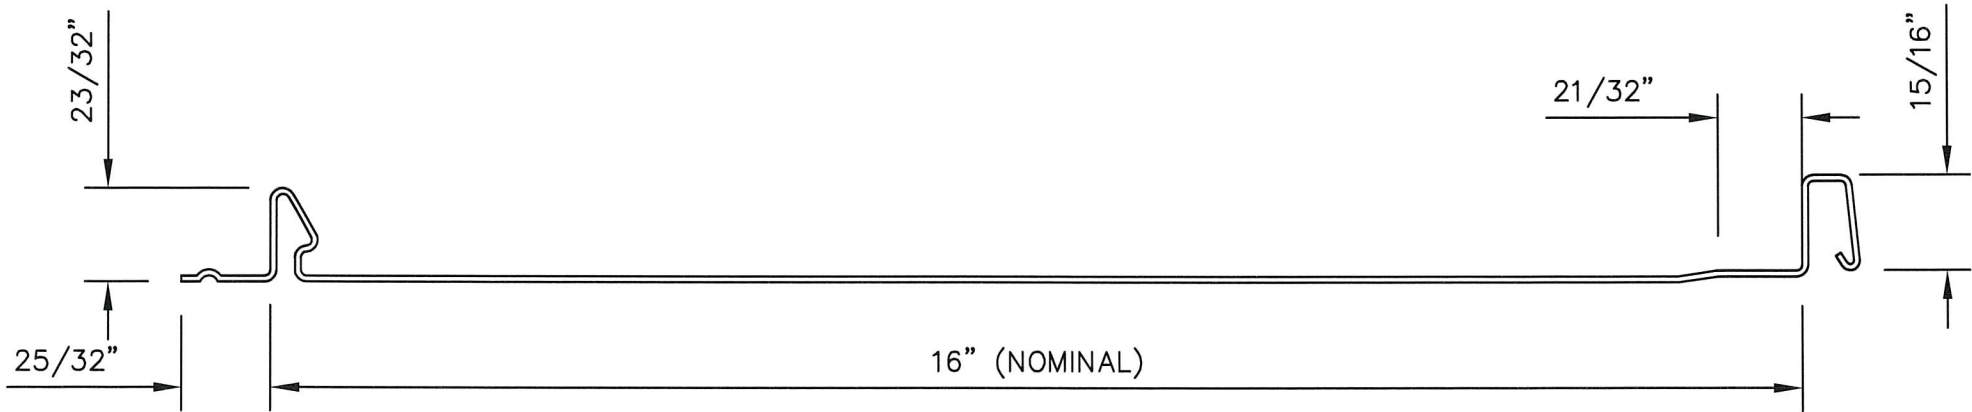


MASTER SERIES 1" NAILSTRIP
24 Ga. STEEL ROOF PANEL, 16" WIDE
INSTALLED OVER 1/2" PLYWOOD

FASTENER SPACING (in)	MAX DESIGN PRESSURE (psf)
5 3/16" O.C, LOCATED IN NAILSTRIP SLOTS	101
5 3/16" O.C, LOCATED BETWEEN NAILSTRIP SLOTS	161

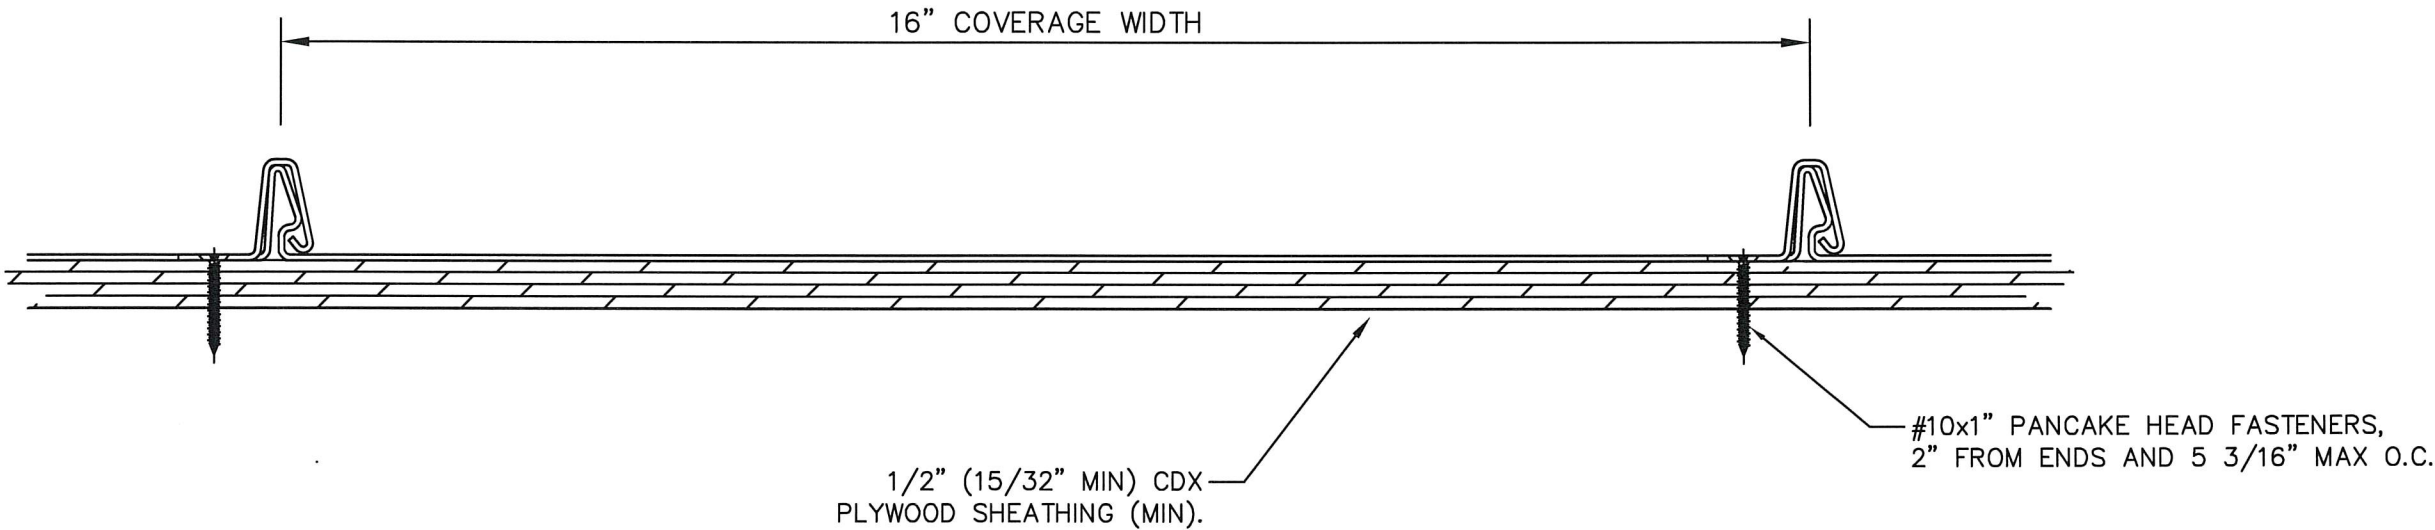

PANEL PROFILE

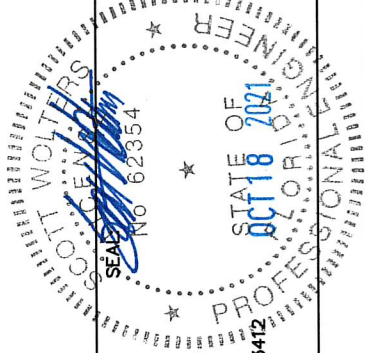

METAL MASTER SHOP

7484 NW 8TH STREET
MIAMI, FL 33126
PH: (305) 548-8398

www.metalmastershop.com
EMAIL: info@metalmastershop.com
FAX: (305) 261-9299