
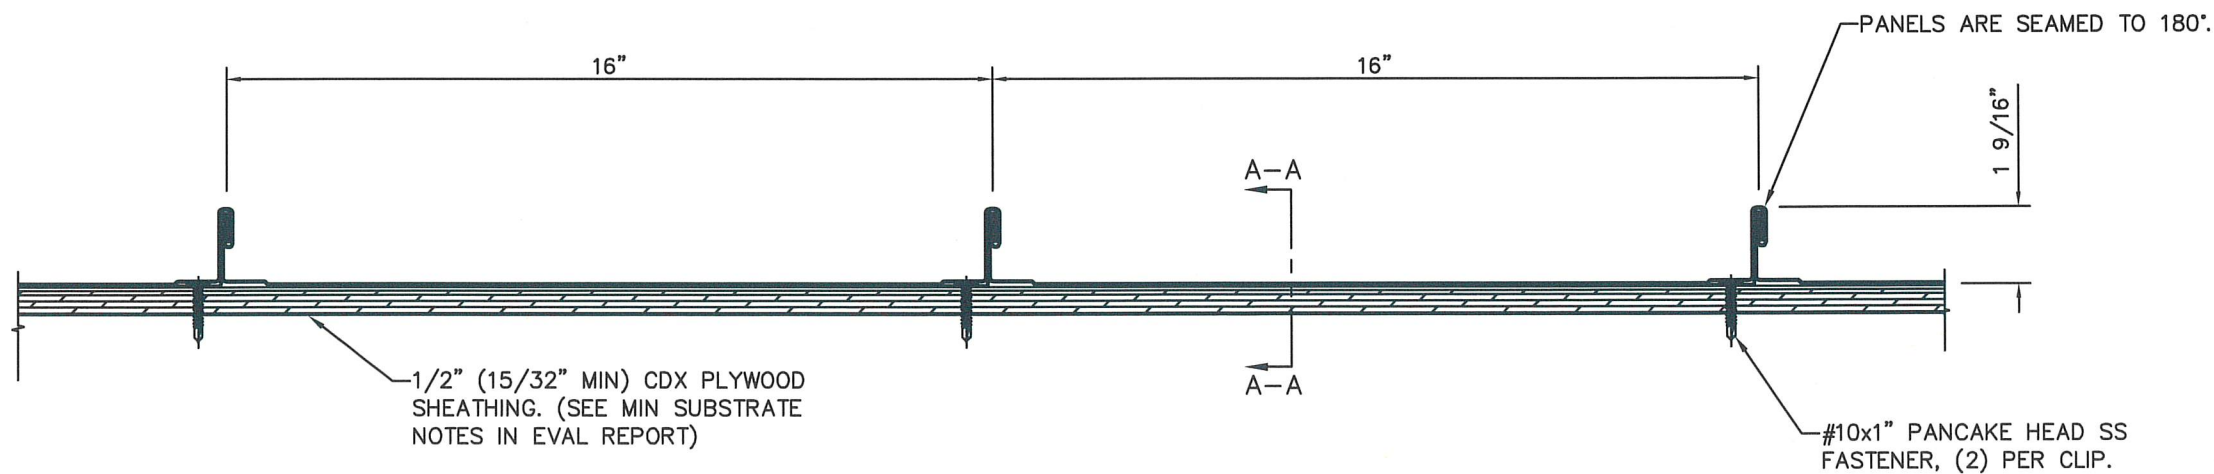


**MASTER SERIES 1 1/2" STANDING SEAM
0.032" ALUM ROOF PANEL, 16" WIDE
INSTALLED OVER 1/2" PLYWOOD**

FIELD INSTALLATION and PERIMETER/CORNER OPTION #1 INSTALLATIONS

	CLIP SPACING (in)	MAX DESIGN PRESSURE (psf)
FIELD INSTALLATION	24	-78.5
PERIM/CORNER OPTION #1	12	-108.5

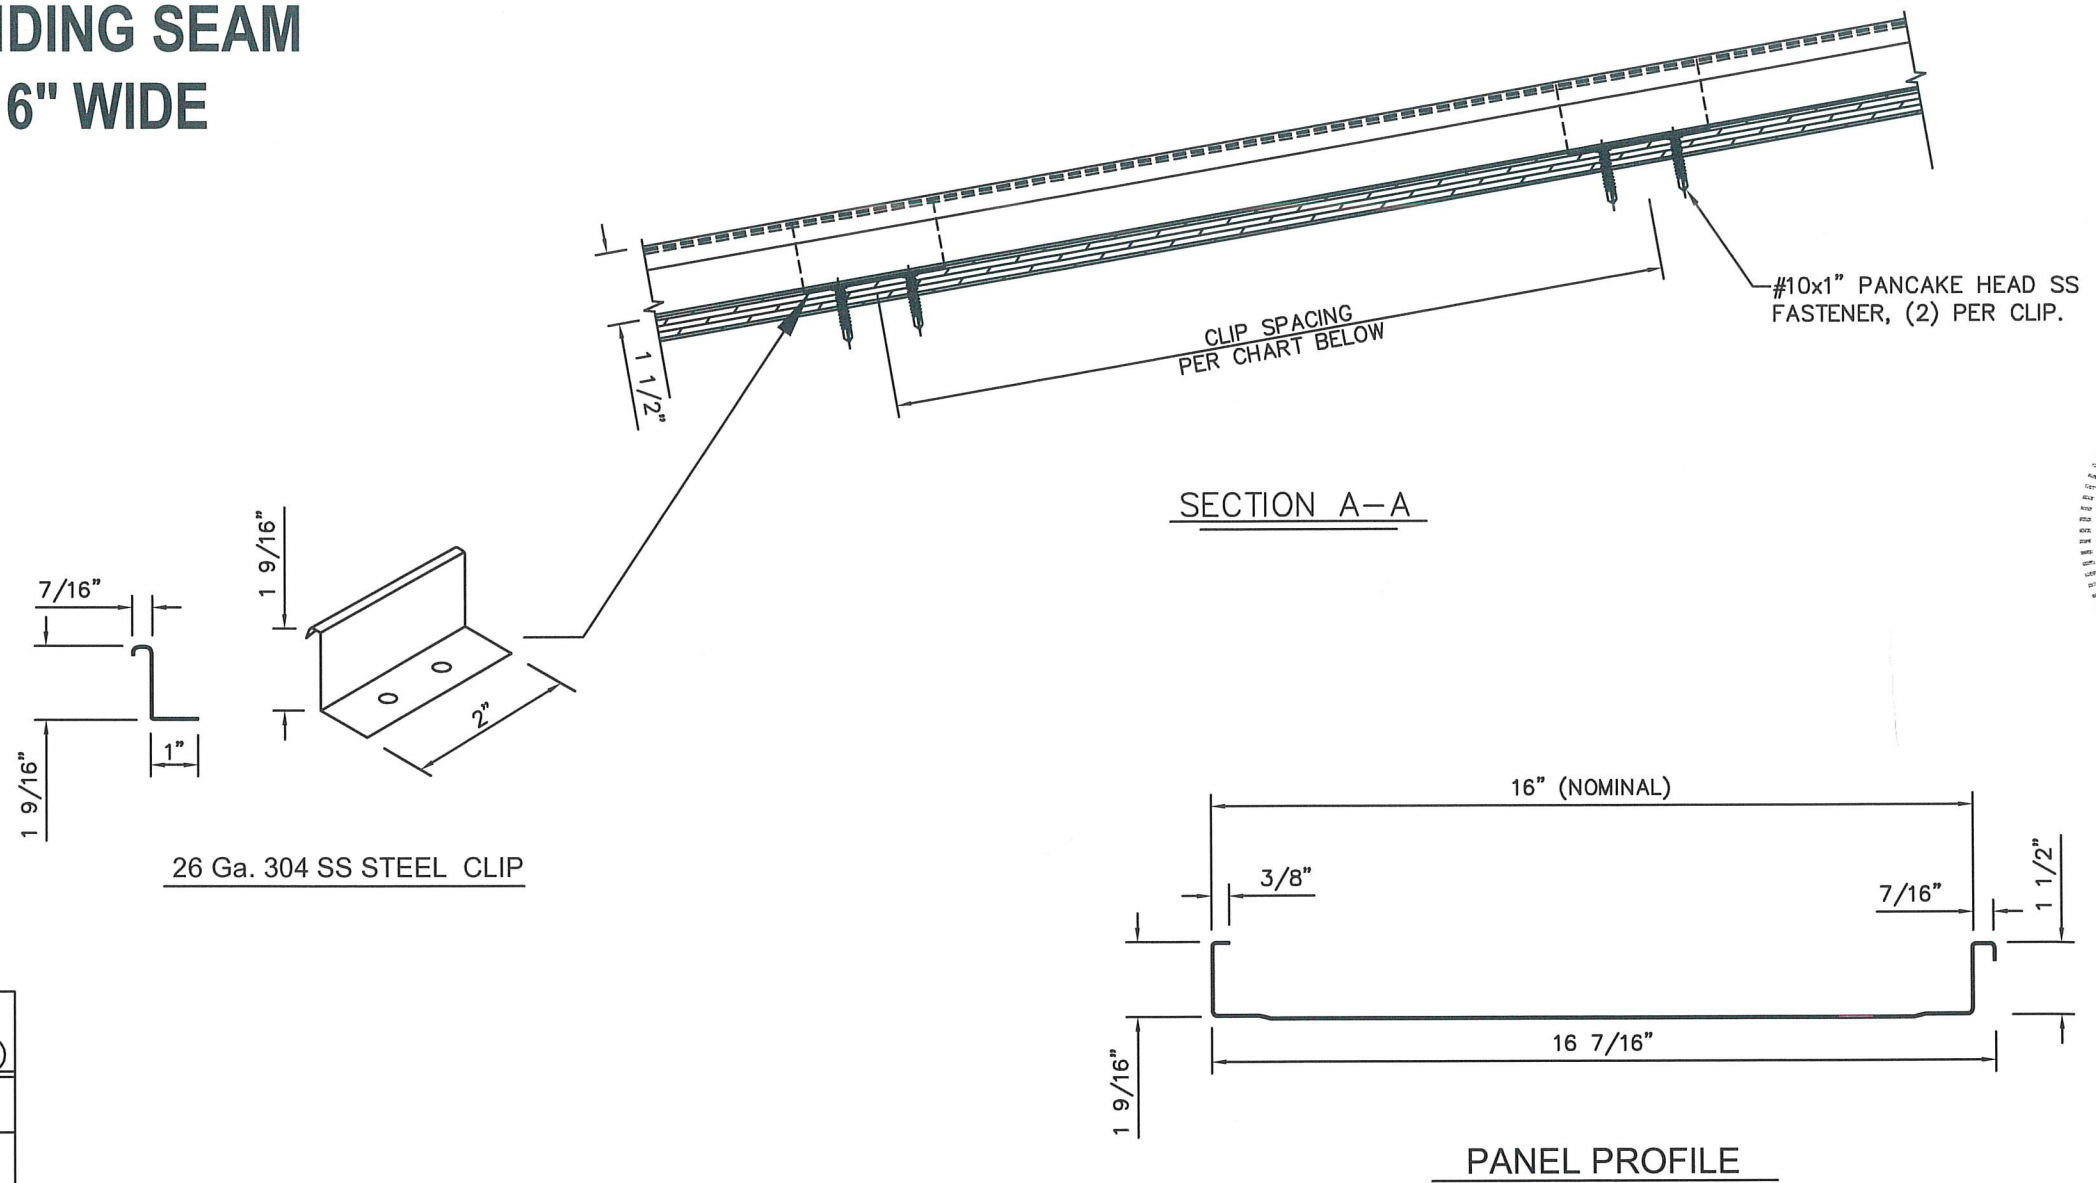

METAL MASTER SHOP

7484 NW 8TH STREET
MIAMI, FL 33126
PH: (305) 548-8398

STER SHOP

www.metalmastershop.com
EMAIL: *info@metalmastershop.com*
FAX: (305) 261-9299

SCOTT WOLTERS
FL PE# 62354

STATE OF FLORIDA
JUN 25 2024
PROFESSIONAL ENGINEER
No. 62354





—	—	—
—	—	—
—	—	—
—	—	—
REVISION	2	6/25/24
REVISION	1	2/14/22
1ST SUBMITTAL	—	8/10/20
PRINTS ISSUED FOR	REV.#	DATE

WG: M15AHVHZ
SHEET: 1/2

MASTER SERIES 1 1/2" STANDING SEAM
0.032" ALUM ROOF PANEL, 16" WIDE
INSTALLED OVER 1/2" PLYWOOD (P/C OPTION #2) or
5/8" PLYWOOD (P/C OPTION #3)

PERIMETER/CORNER OPTION #2
and OPTION #3 INSTALLATIONS

	FASTENER SPACING (in)	MAX DESIGN PRESSURE (psf)
PERIM/CORNER OPTION #2	6	-123.5
PERIM/CORNER OPTION #3	6	-161

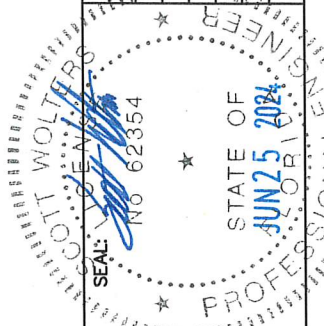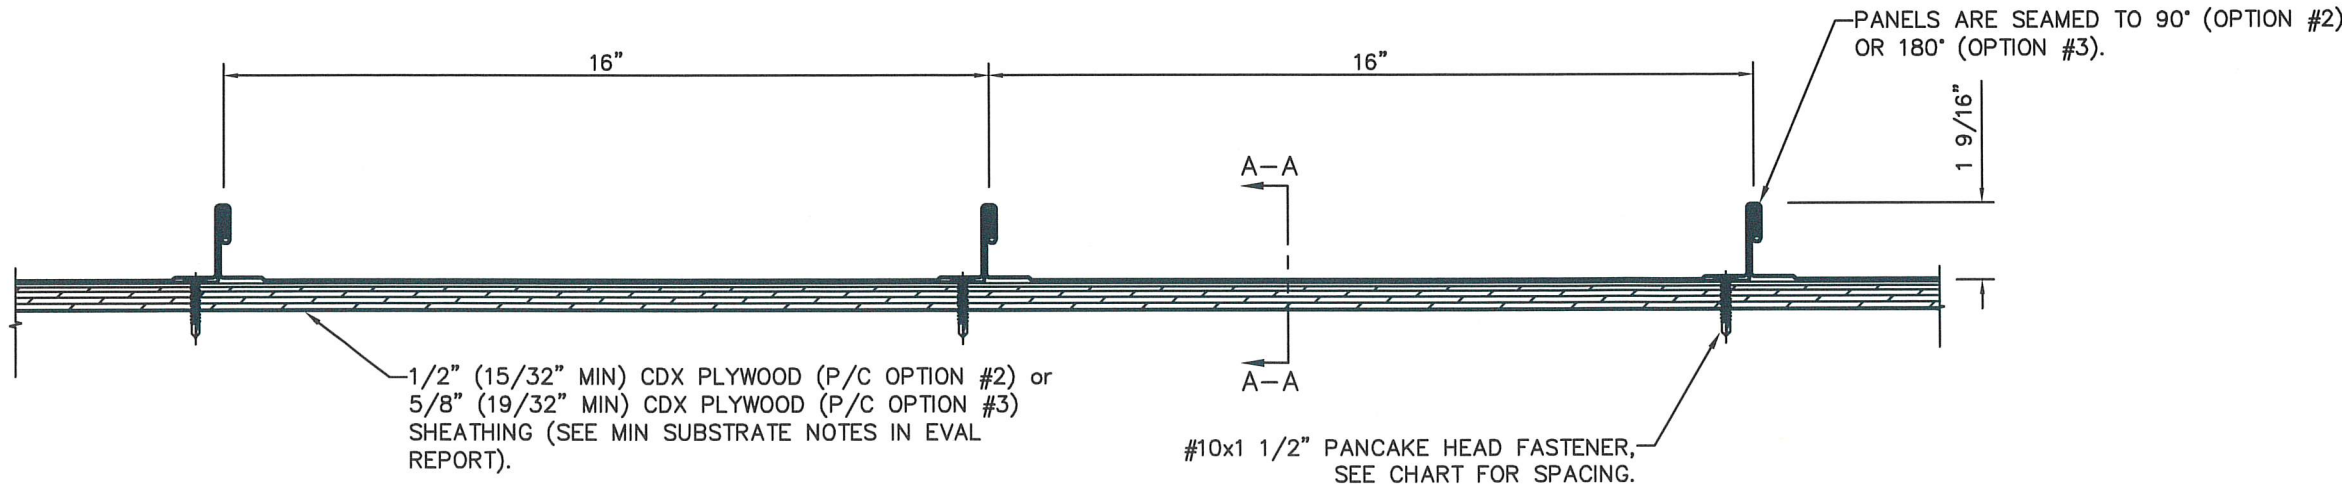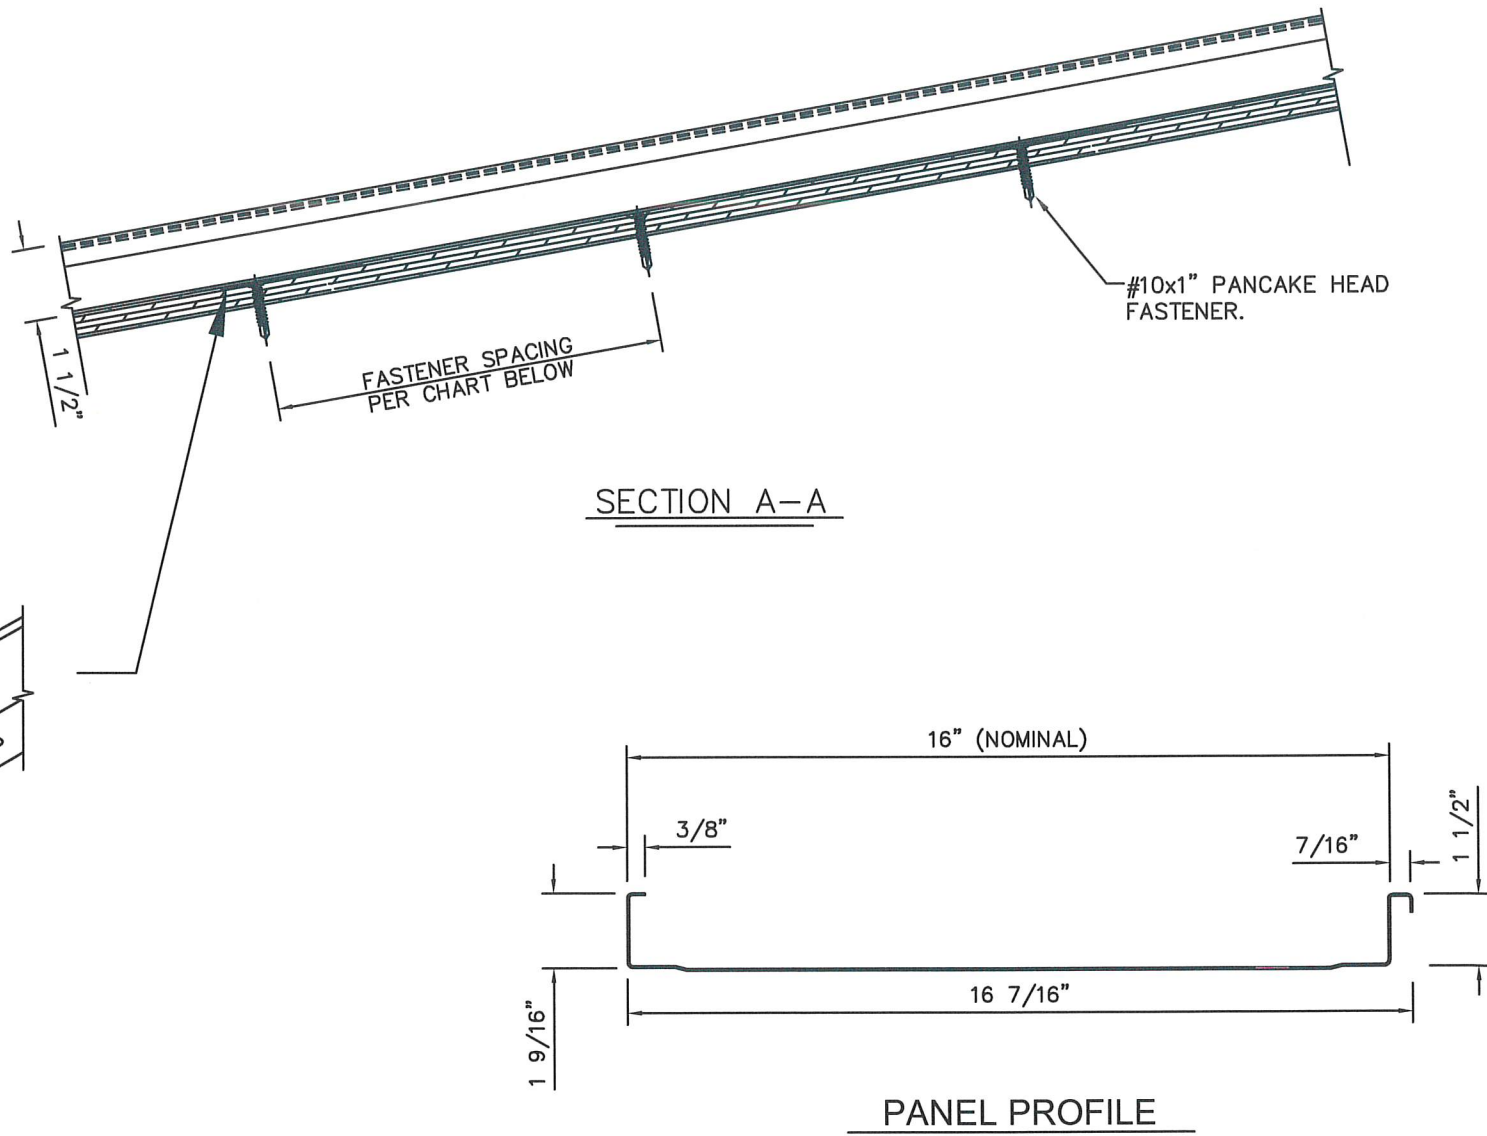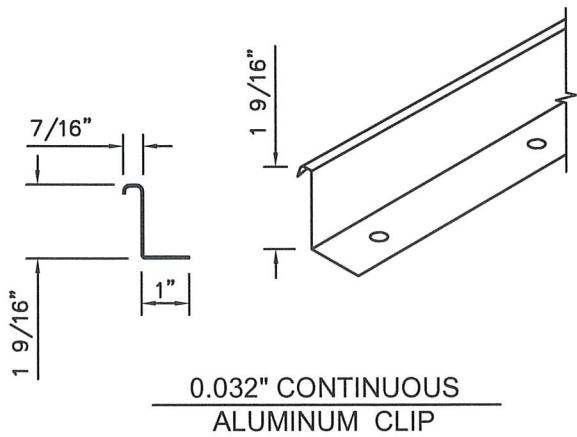

SCOTT WALTERS
FL PE# 62354

WALTERS ENGINEERING
(COA# 27194)
15211 97TH ROAD N
WEST PALM BEACH, FL 33412
(561) 225-1982

METAL MASTER SHOP

www.metalmastershop.com
EMAIL: info@metalmastershop.com

7484 NW 8TH STREET
MIAMI, FL 33126
PH: (305) 548-8398