



WALLABA HARDWOOD SHINGLES

INSTALLED OVER 1/2" PLYWOOD (min)

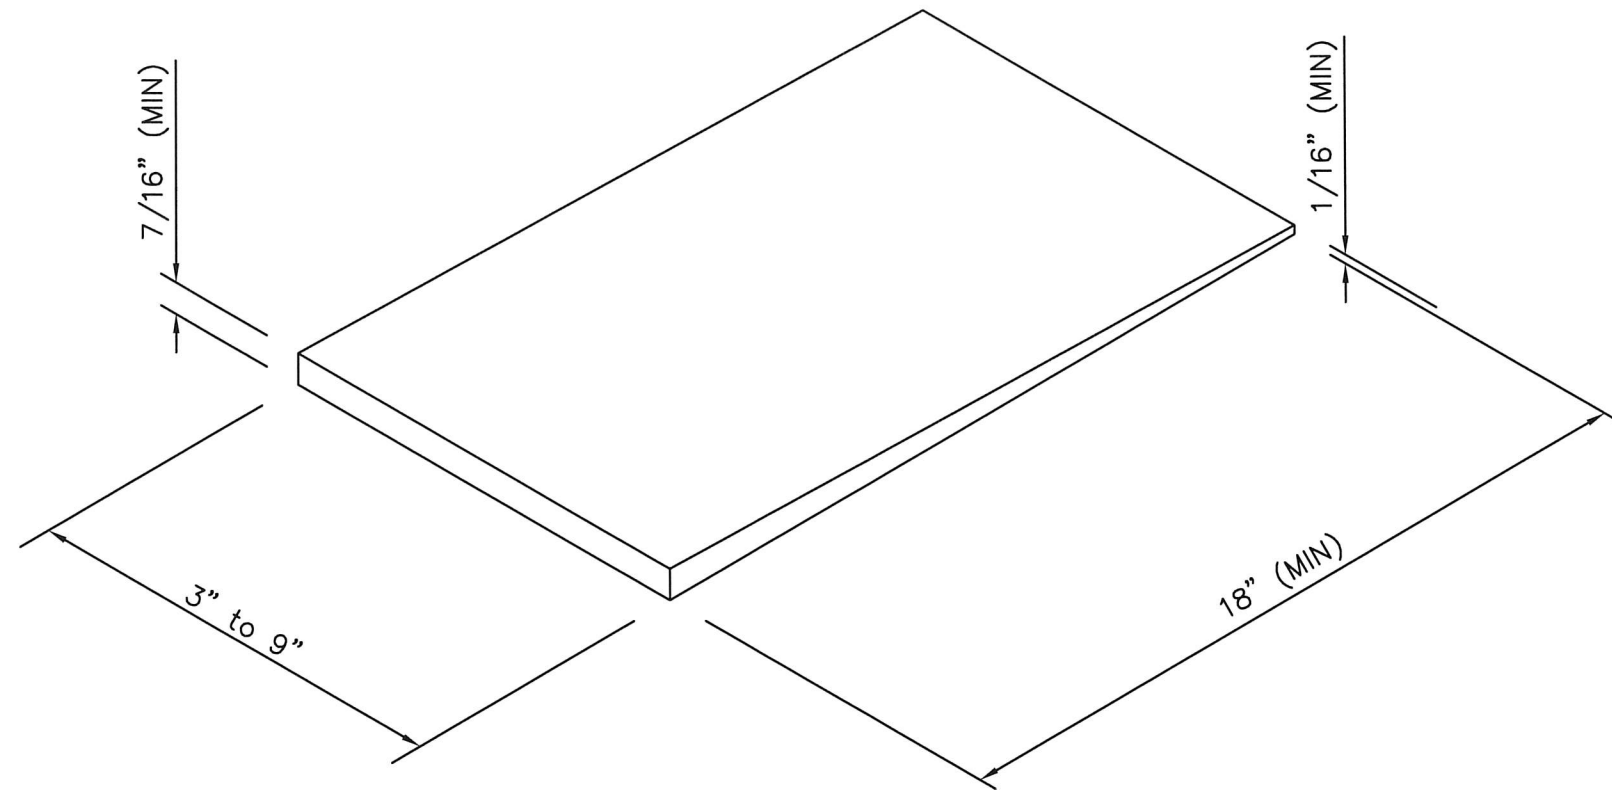

#1 GRADE WALLABA
(S.G. = 0.88 min)

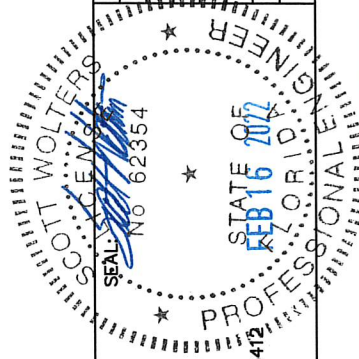

SCOTT WOLTERS
FL PE# 62354
WOLTERS ENGINEERING
(COA# 27194)
15211 97TH ROAD N
WEST PALM BEACH, FL 33412
(561) 225-1982

BASILICATO NORTH AMERICA

www.royalshingles.com
info@royalshingles.com

1001 S. MYRTLE AVE, SUITE 2
CLEARWATER, FL 33756
PH: (860) 415-3767

DWG: BNA-W1-HZ
SHEET: 1/1

