


"D" SERIES
SINGLE DOOR
1/2 LITE - 1/2 LOUVER
"NON-IMPACT"
OUTSWING

GENERAL NOTES


1. This product has been evaluated and is in compliance with the 8th Edition (2023) Florida Building Code (FBC) structural requirements excluding the "High Velocity Hurricane Zone" (HVHZ).
2. Product anchors shall be as listed and spaced as shown on details. Anchor embedment to base material shall be beyond wall dressing or stucco.
3. When used in areas requiring wind borne debris protection this product is required to be protected with an impact resistant covering that complies with FBC Sections 1609.1.2 & R301.2.1.2.
4. The "D" door achieves a Class I stiffness classification per Section 8.2.2 of ANSI A250.13 (based on opaque door).
5. Site conditions that deviate from the details of this drawing require further engineering analysis by a licensed engineer or registered architect.

TABLE OF CONTENTS	
SHEET #	DESCRIPTION
1	Typical elevation, design pressures & general notes
2	Door panel details
3	Horizontal cross sections
4	Horizontal cross sections
5	Horizontal cross sections
6	Vertical cross sections
7	Buck and frame anchoring
8	Anchoring details
9	Components
10	Bill of materials and components

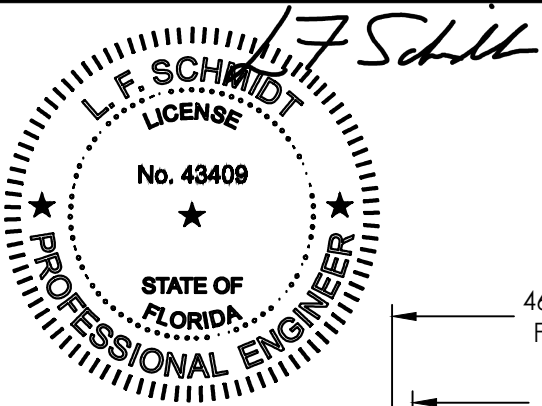

This item has been digitally signed and sealed by
L. F. Schmidt, P.E. on the date adjacent to the seal.
Printed copies of this document are not
considered signed and sealed and the signature
must be verified on any electronic copies.

THIS PRODUCT APPROVAL IS VALID
ONLY FOR THE STATE OF FLORIDA

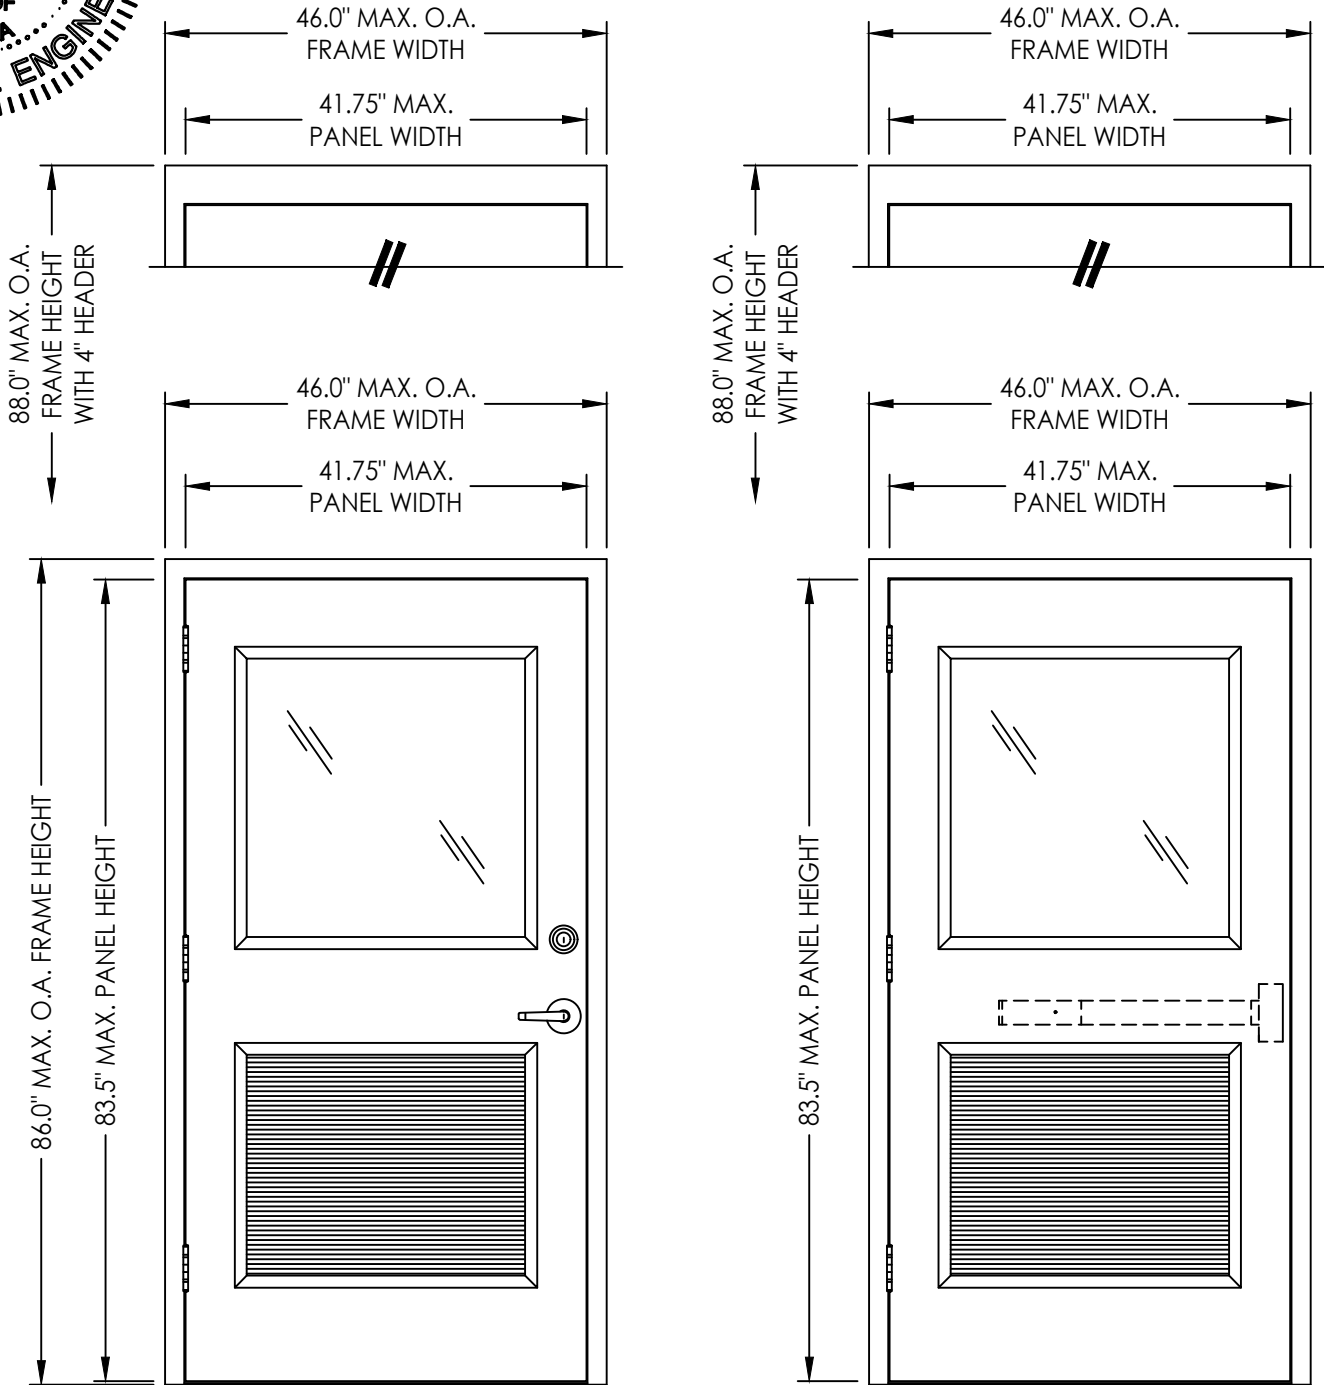

FRAME TYPE	OVERALL FRAME DIMENSION	MAX D.L.O. DIMENSION	GLASS TYPE	LOCK TYPE	DESIGN PRESSURE (PSF)	
					POSITIVE	NEGATIVE
2" HEAD	46.0" x 86.0"	29.0" X 29.0"	G1	LATCH & DEADBOLT (DESIGN HARDWARE) OR PANIC EXIT DEVICE (VON DUPRIN)	+40.0	-40.0
4" HEAD	46.0" x 88.0"					

Documents Prepared By:
Lyndon F. Schmidt
P.E. No. 43409



PRODUCT:
PREMIER PRODUCTS, INC.
"D" PANELS "NON-IMPACT"

PART OR ASSEMBLY:
TYPICAL ELEVATIONS, DESIGN PRESSURES & GENERAL NOTES



DATE: 11/10/22
SCALE: N.T.S.
DWG. BY: LFS
CHK. BY: RW
DRAWING NO.: FL-41788.13
SHEET 1 OF 10

BUILDING CONSULTANTS, INC.
P.O. Box 230, Valrico, FL 33595
Phone No.: 813.659.9197
FBPE Registry No. 9813


Z:\2023 FBC Drawings\Premier Products, Inc\FL-41788 R2\FL-41788-11.13.15.dwg

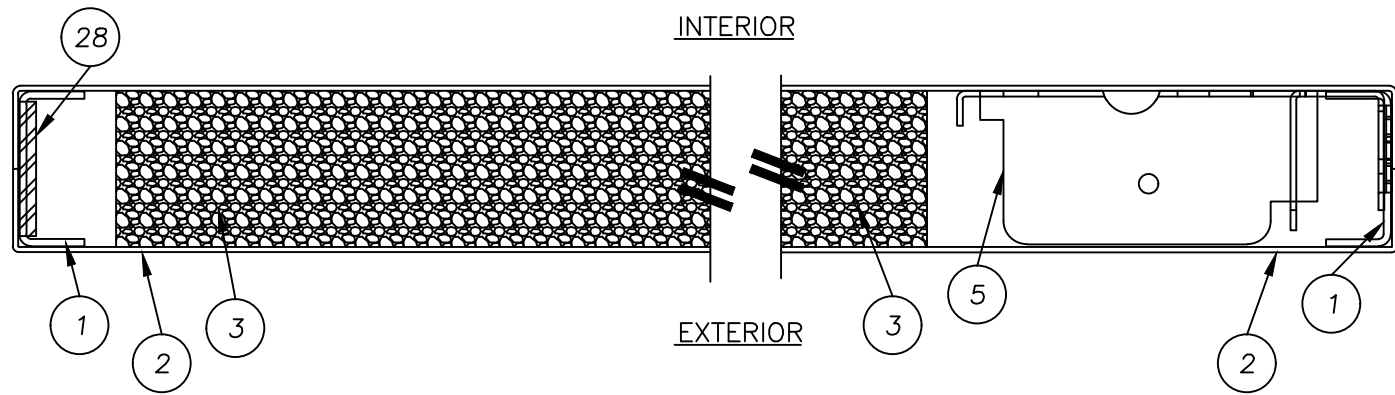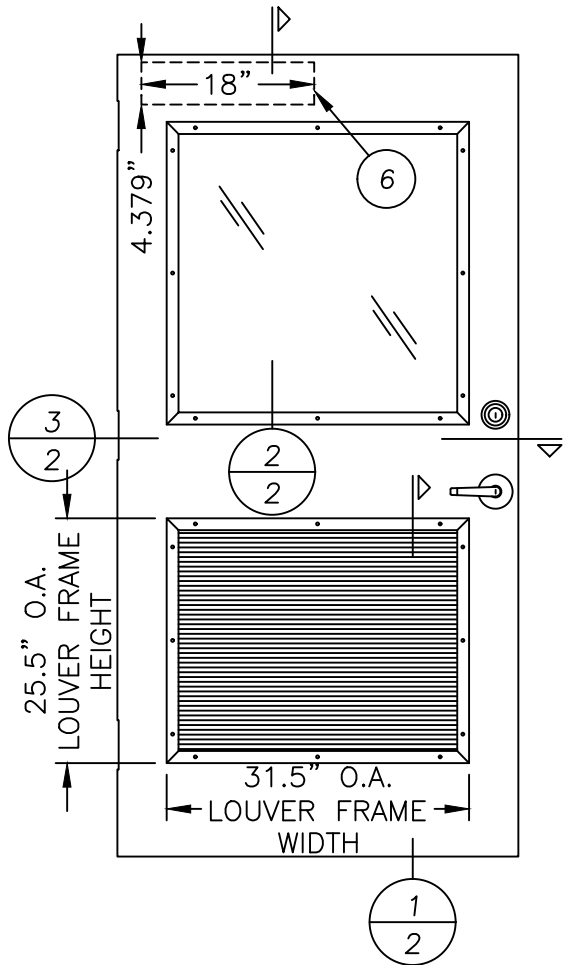

3
2
HORIZONTAL CROSS SECTION

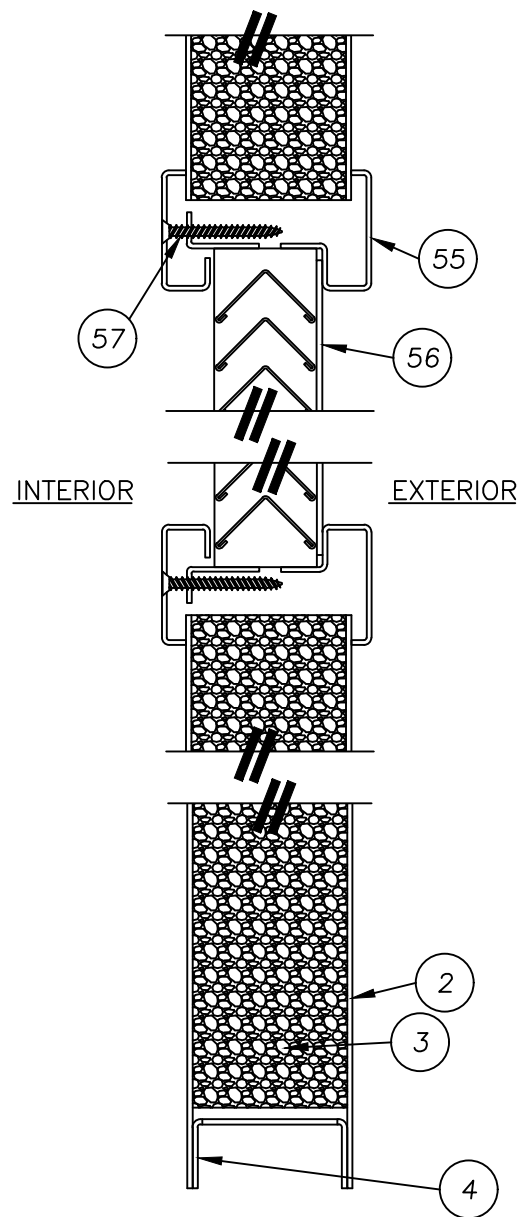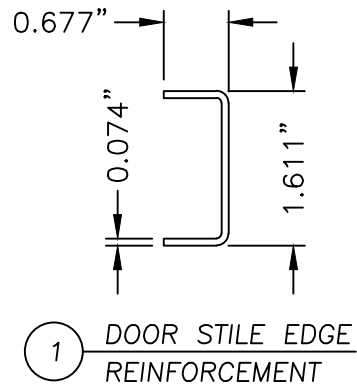

1
2
VERTICAL CROSS SECTION

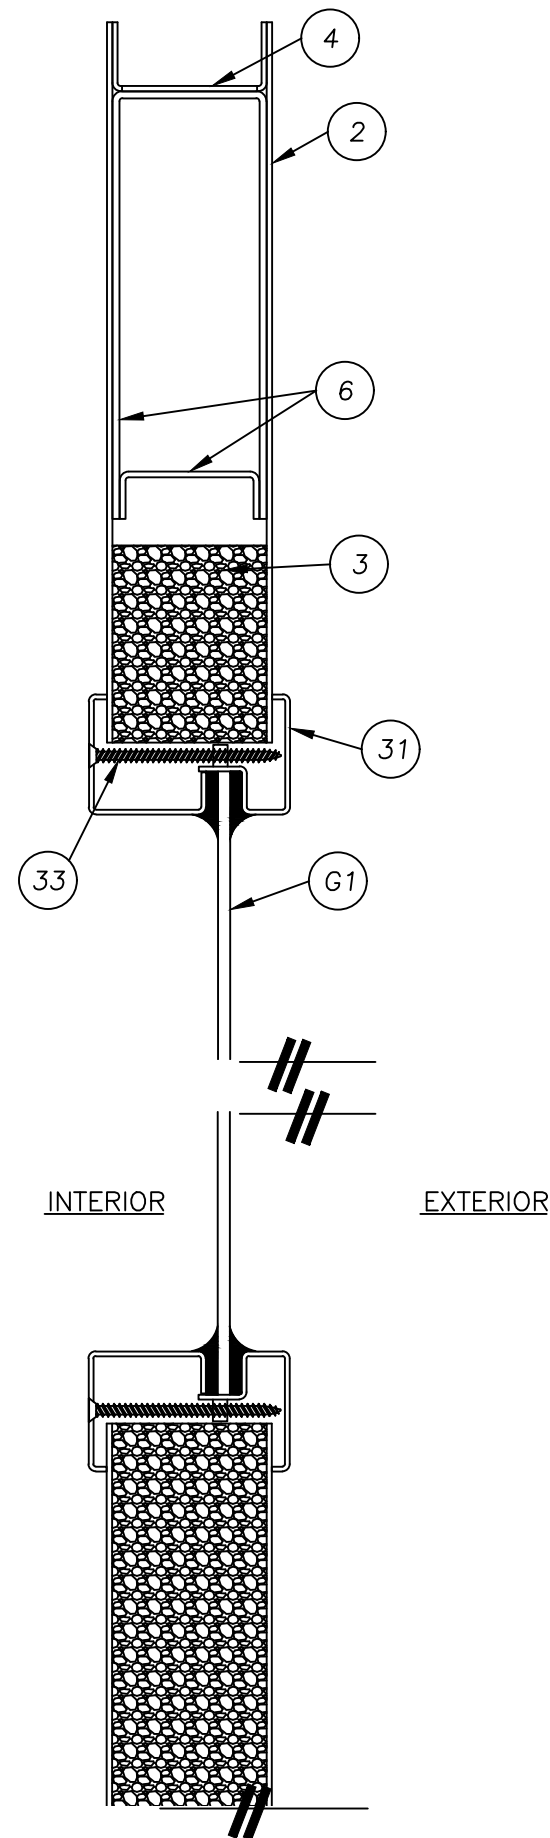

2
2
VERTICAL CROSS SECTION

4 DOOR TOP & BOTTOM CLOSER
16GA. (.053) C.R.S.

Documents Prepared By:

Lyndon F. Schmidt
P.E. No. 43409

PRODUCT:
PREMIER PRODUCTS, INC.
"D" PANELS "NON-IMPACT"

PART OR ASSEMBLY:

DOOR PANEL DETAILS

DATE: 11/10/22

SCALE: N.T.S.

DWG. BY: LFS

CHK. BY: RW



DRAWING NO.:

FL-41788.13


SHEET 2 OF 10

BUILDING CONSULTANTS, INC.
P.O. Box 230, Valrico, FL 33595
Phone No.: 813.659.9197
FBPE Registry No. 9813

Z:\2023 FBC Drawings\Premier Products, Inc\FL-41788 R2\FL-41788.11.13.15.dwg

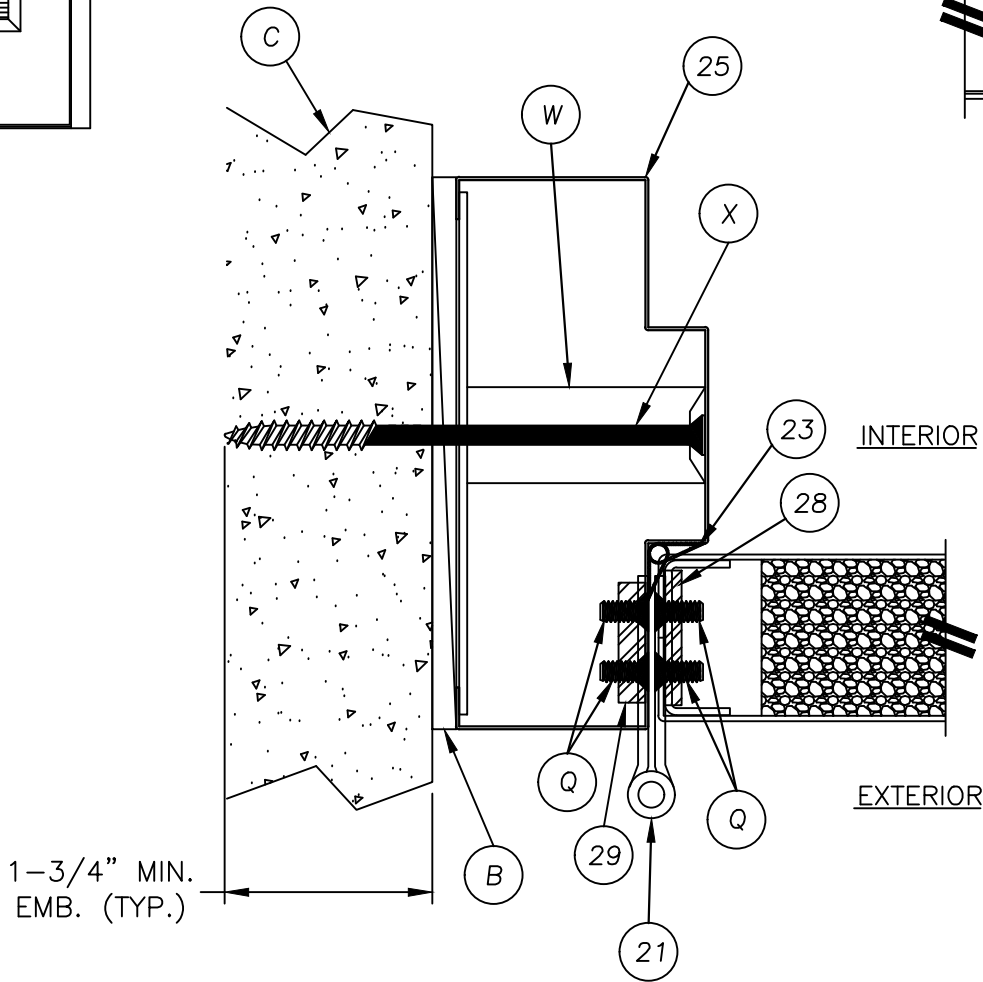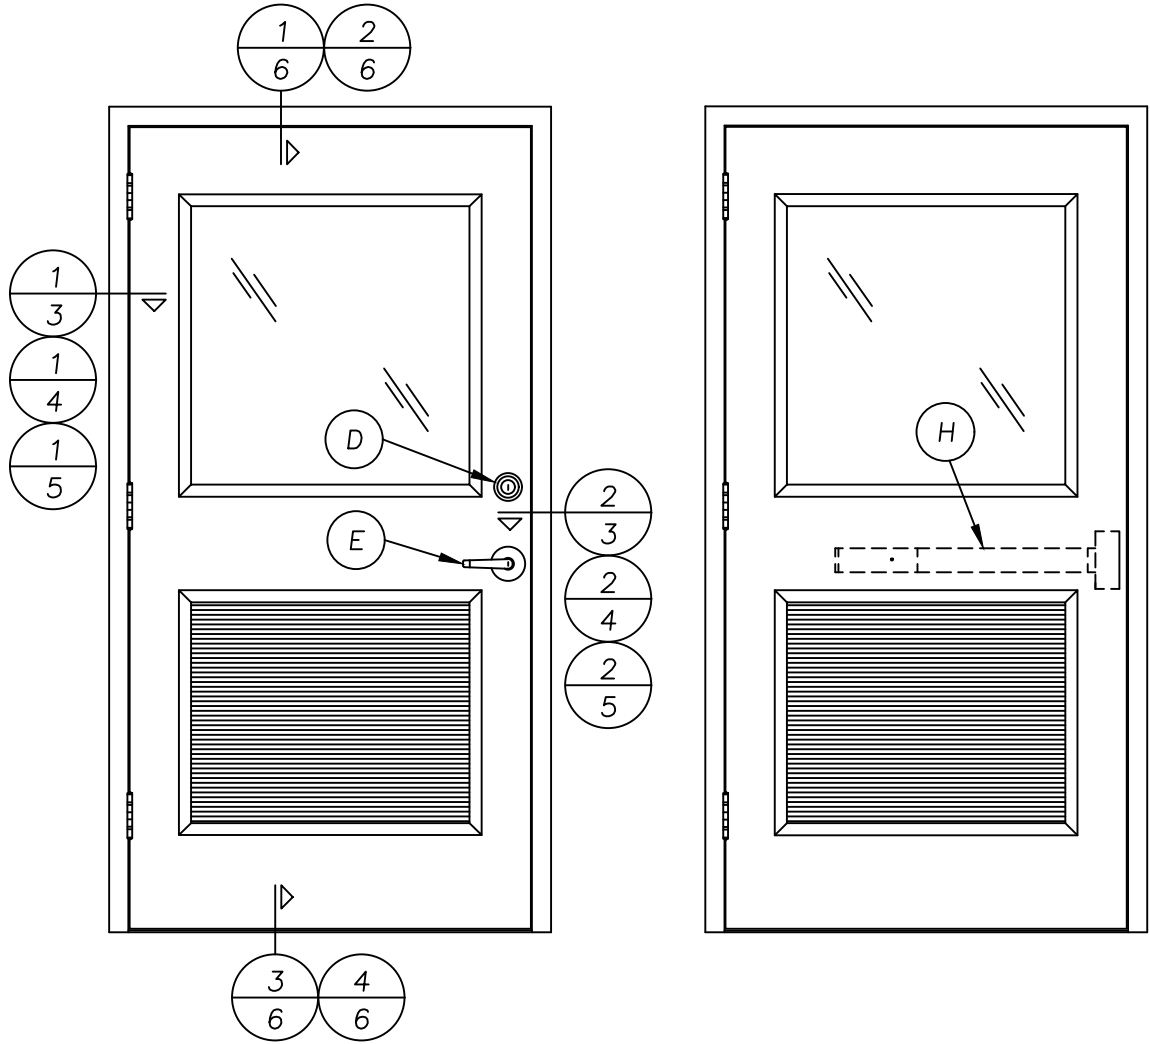


1 HORIZONTAL CROSS SECTION
3 @ HINGE
SHOWN WITH TUBE ANCHOR

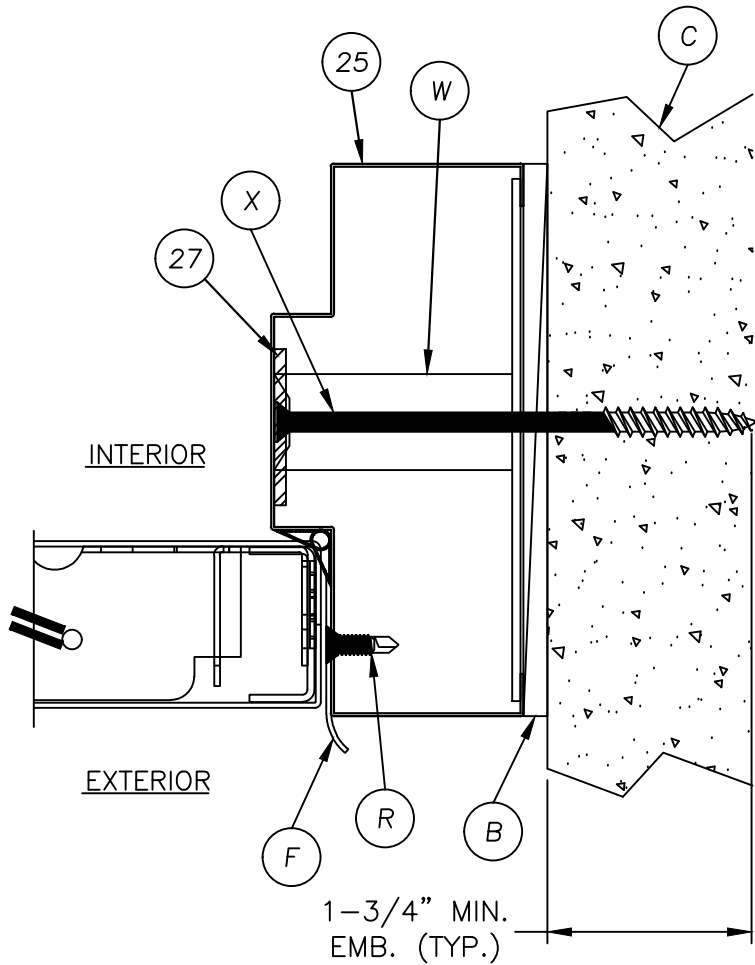


2 HORIZONTAL CROSS SECTION
3 @ HINGE
SHOWN WITH TUBE ANCHOR

DATE: 11/10/22				SHEET 3 OF 10						
SCALE: N.T.S.				DRAWING NO.: FL-41788.13						
DWG. BY: LFS				CHK. BY: RW						
NO. DATE				REVISEMENTS						
1	8/21/23	UPDATE TO 8TH ED. (2023)	FBC	LFS	BY					
PRODUCT:				PART OR ASSEMBLY:						
PREMIER PRODUCTS, INC.				HORIZONTAL CROSS SECTIONS						
"D" PANELS "NON-IMPACT"				BUILDING CONSULTANTS, INC.						
Documents Prepared By:				P.O. Box 230, Valrico, FL 33595						
Lyndon F. Schmidt				Phone No.: 813.659.9197						
P.E. No. 43409				FBPE Registry No. 9813						

Z:\2023 FBC Drawings\Premier Products, Inc\FL-41788 R2\FL-41788-11.13.15.dwg

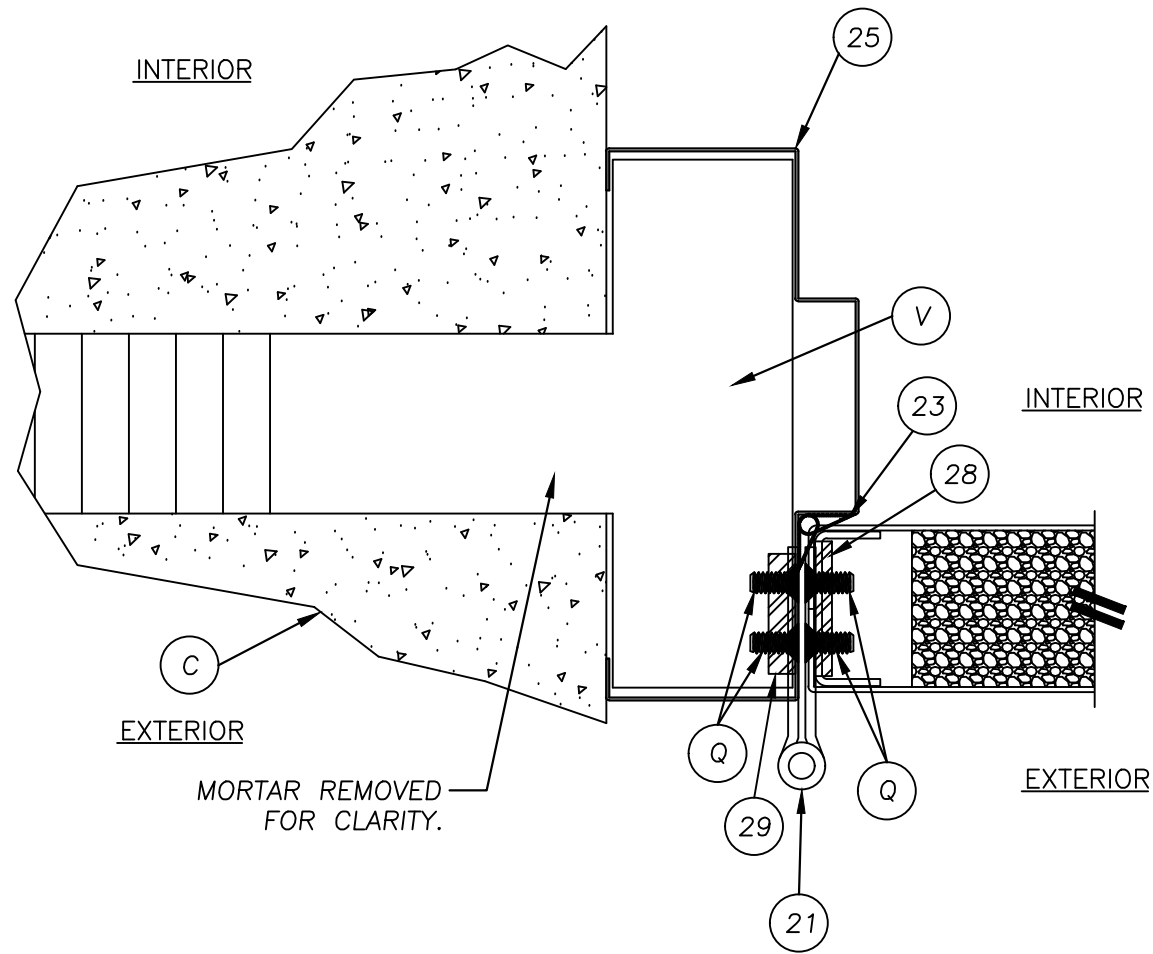


1 HORIZONTAL CROSS SECTION
4 @ LATCH
SHOWN WITH TEE ANCHOR

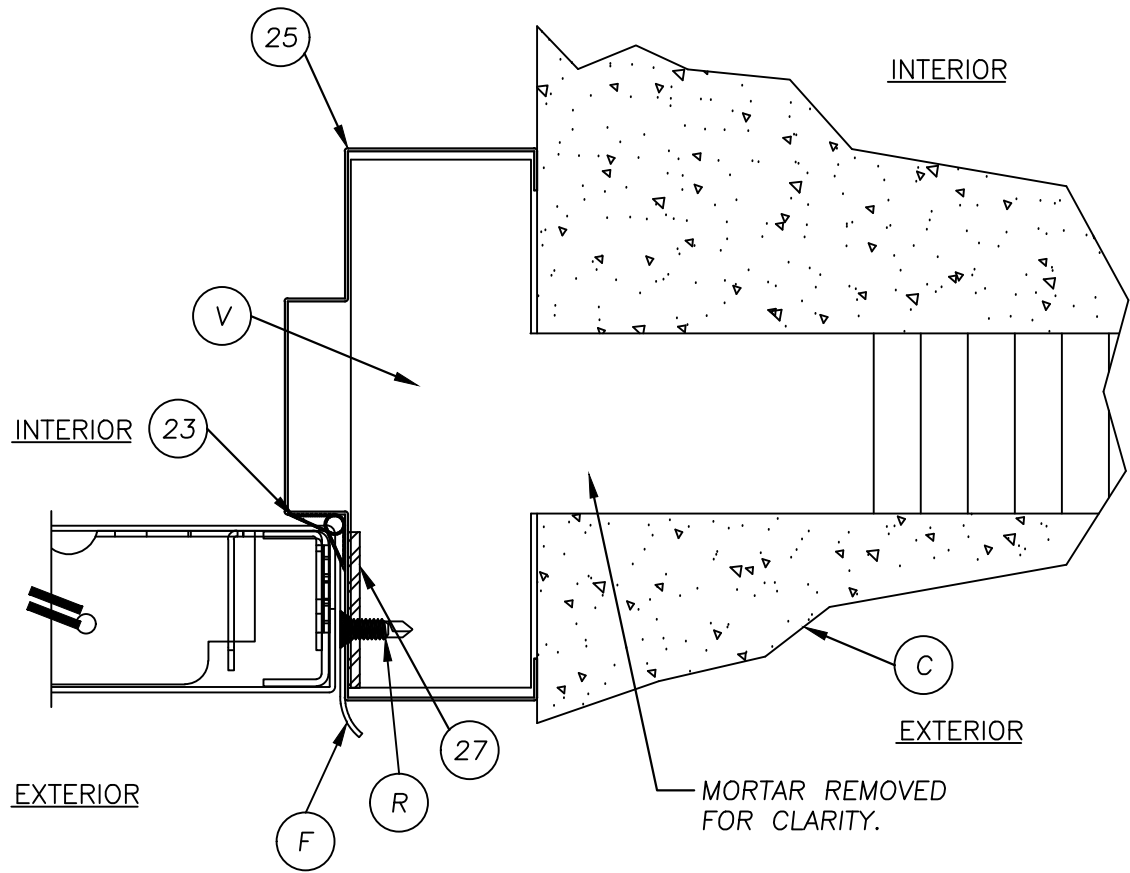


2 HORIZONTAL CROSS SECTION
4 @ LATCH
SHOWN WITH TEE ANCHOR

DATE: 11/10/22				Documents Prepared By:			
SCALE: N.T.S.				Lyndon F. Schmidt			
DWG. BY: LFS				P.E. No. 43409			
CHK. BY: RW				BUILDING CONSULTANTS, INC.			
DRAWING NO.: FL-41788.13				P.O. Box 230, Valrico, FL 33595			
SHEET 4 OF 10				Phone No.: 813.659.9197			
				FBPE Registry No. 9813			
				PART OR ASSEMBLY:			
				HORIZONTAL CROSS SECTIONS			
				PRODUCT:			
				PREMIER PRODUCTS, INC.			
				"D" PANELS "NON-IMPACT"			
				REVISEMENTS			
				NO.			
				DATE			
				BY			
				LFS			
				FBC			
				UPDATE TO 8TH ED. (2023)			
				8/21/23			

Z:\2023 FBC Drawings\Premier Products, Inc\FL-41788 R2\FL-41788.11.13.15.dwg

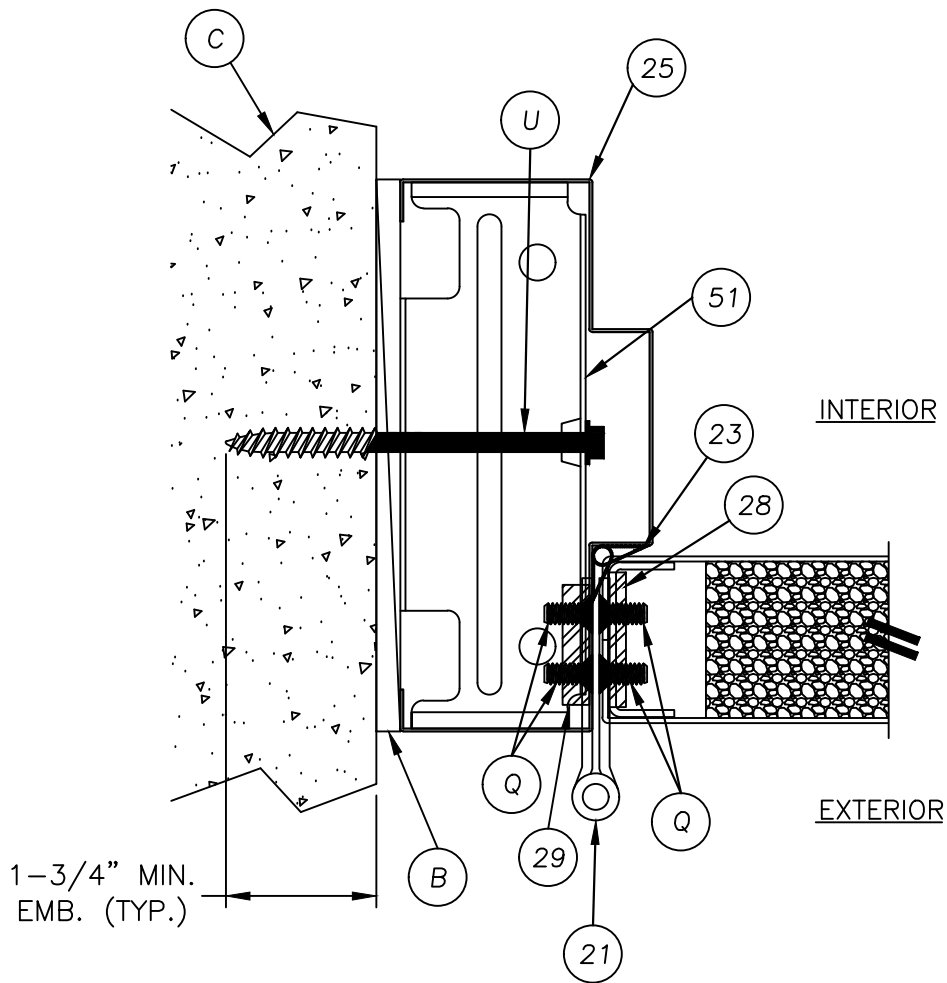


1 HORIZONTAL CROSS SECTION
5 @ LATCH
SHOWN WITH UNIVERSAL ANCHOR

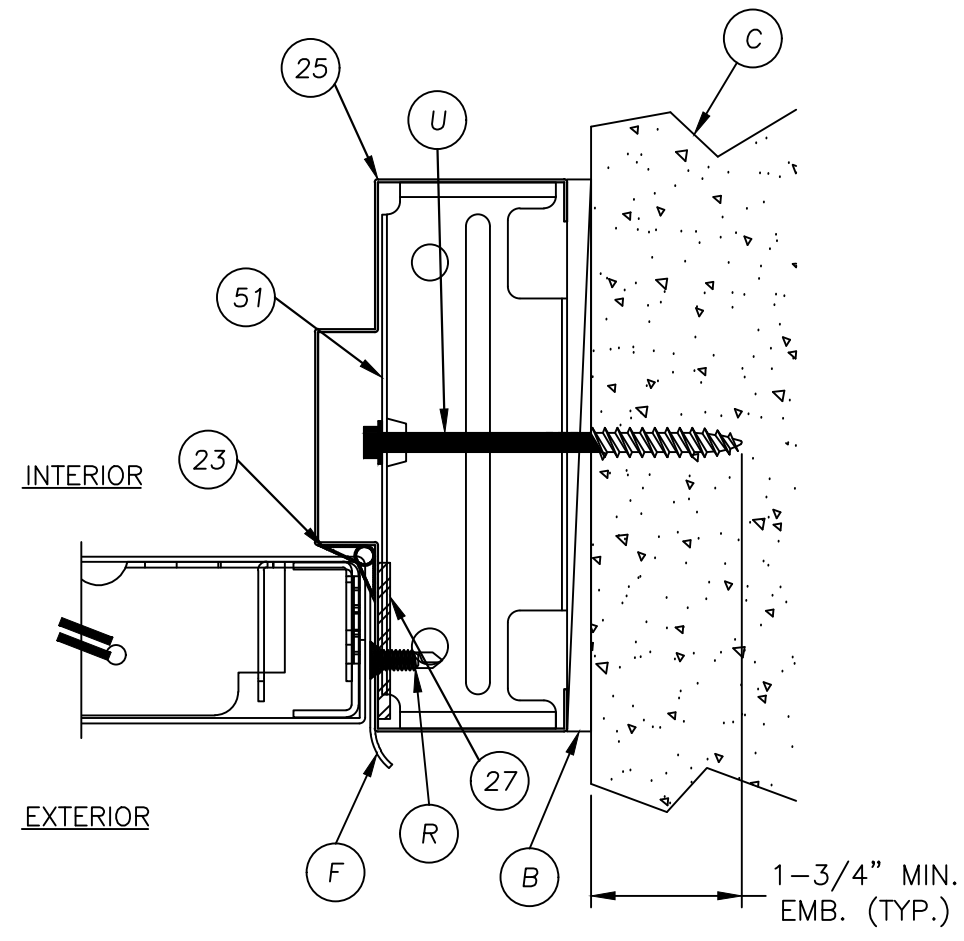


2 HORIZONTAL CROSS SECTION
5 @ LATCH
SHOWN WITH UNIVERSAL ANCHOR


DATE: 11/10/22		DOCUMENTS PREPARED BY: Lyndon F. Schmidt P.E. No. 43409		BUILDING CONSULTANTS, INC. P.O. Box 230, Valrico, FL 33595 Phone No.: 813.659.9197 FBPE Registry No. 9813	
SCALE: N.T.S.		PRODUCT: PREMIER PRODUCTS, INC. "D" PANELS "NON-IMPACT"		PART OR ASSEMBLY: HORIZONTAL CROSS SECTIONS	
DWG. BY: LFS		REVISIONS			
CHK. BY: RW					
DRAWING NO.: FL-41788.13					
SHEET 5 OF 10					

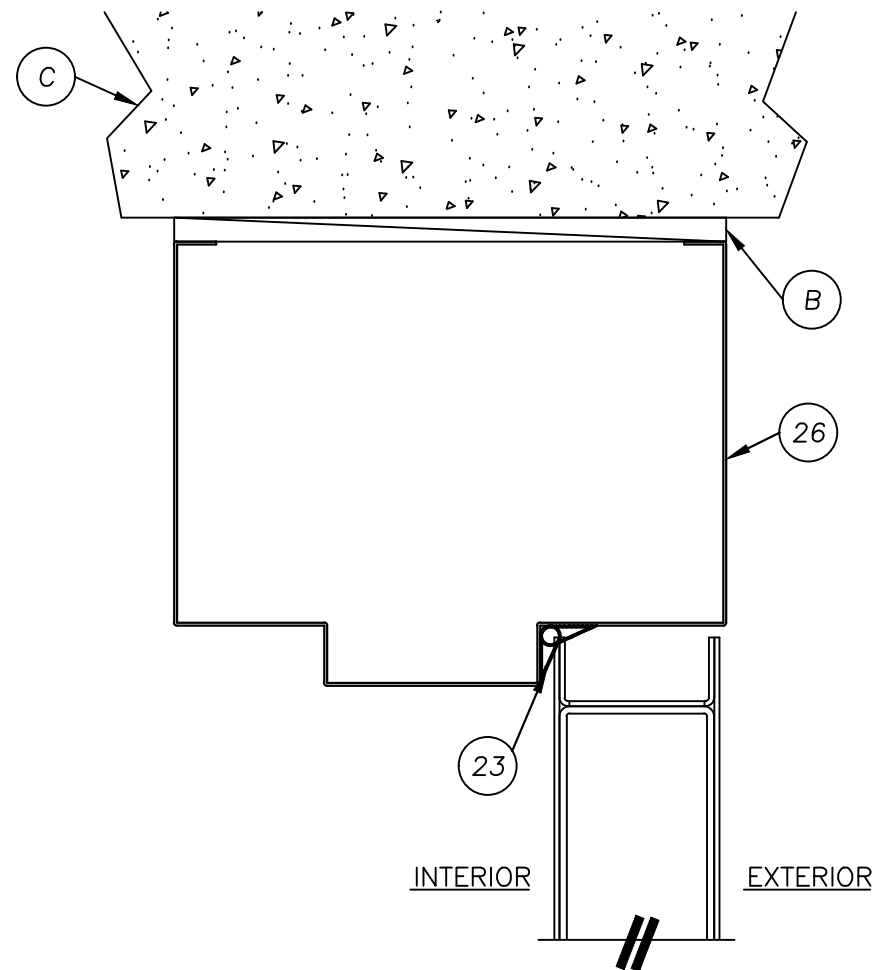


1 VERTICAL CROSS SECTION
6 @ HEAD

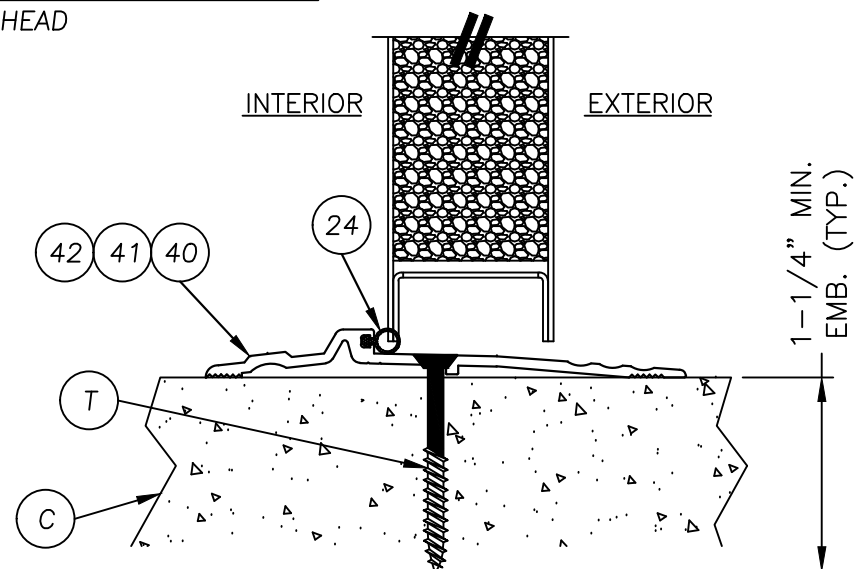

3 VERTICAL CROSS SECTION
6 @ THRESHOLD

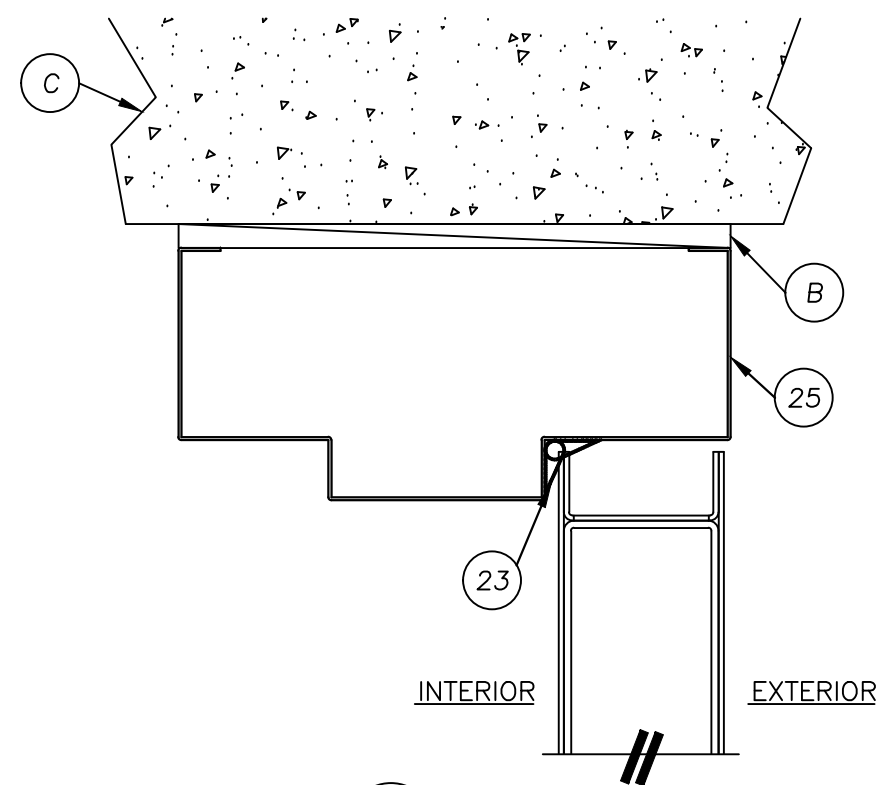

2 VERTICAL CROSS SECTION
6 @ HEAD

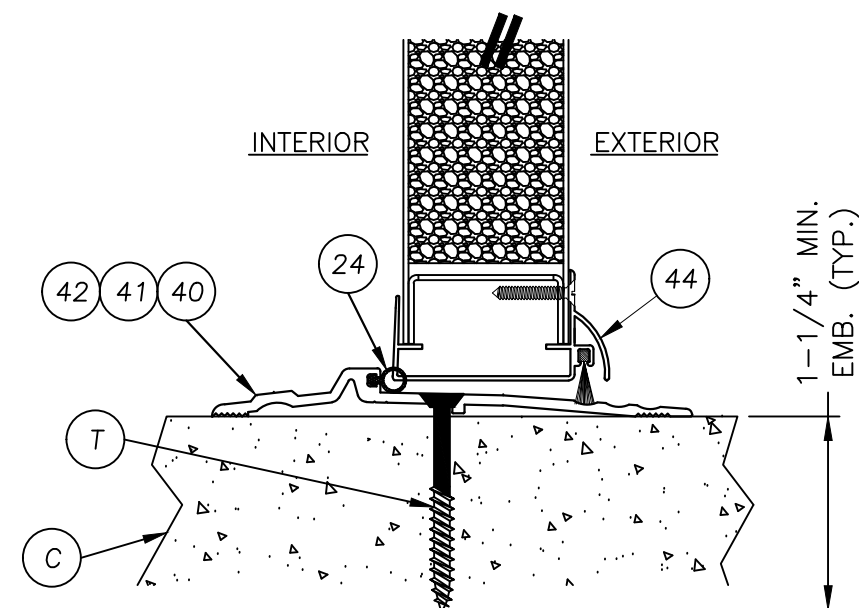

4 VERTICAL CROSS SECTION
6 @ THRESHOLD


1	8/21/23	UPDATE TO 8TH ED. (2023)	FBC	LFS
NO.	DATE			BY
				REVISIONS

DATE:	11/10/22
SCALE:	N.T.S.
DWG. BY:	LFS
CHK. BY:	RW
DRAWING NO.:	FL-41788.13
SHEET	6 OF 10

Documents Prepared By:
Lyndon F. Schmidt
P.E. No. 43409

R^{gW} BUILDING CONSULTANTS, INC.
P.O. Box 230, Valrico, FL 33595
Phone No.: 813.659.9197
FBPE Registry No. 9813

Z:\2023 FBC Drawings\Premier Products, Inc\FL-41788 R2\FL-41788.11.13.15.dwg

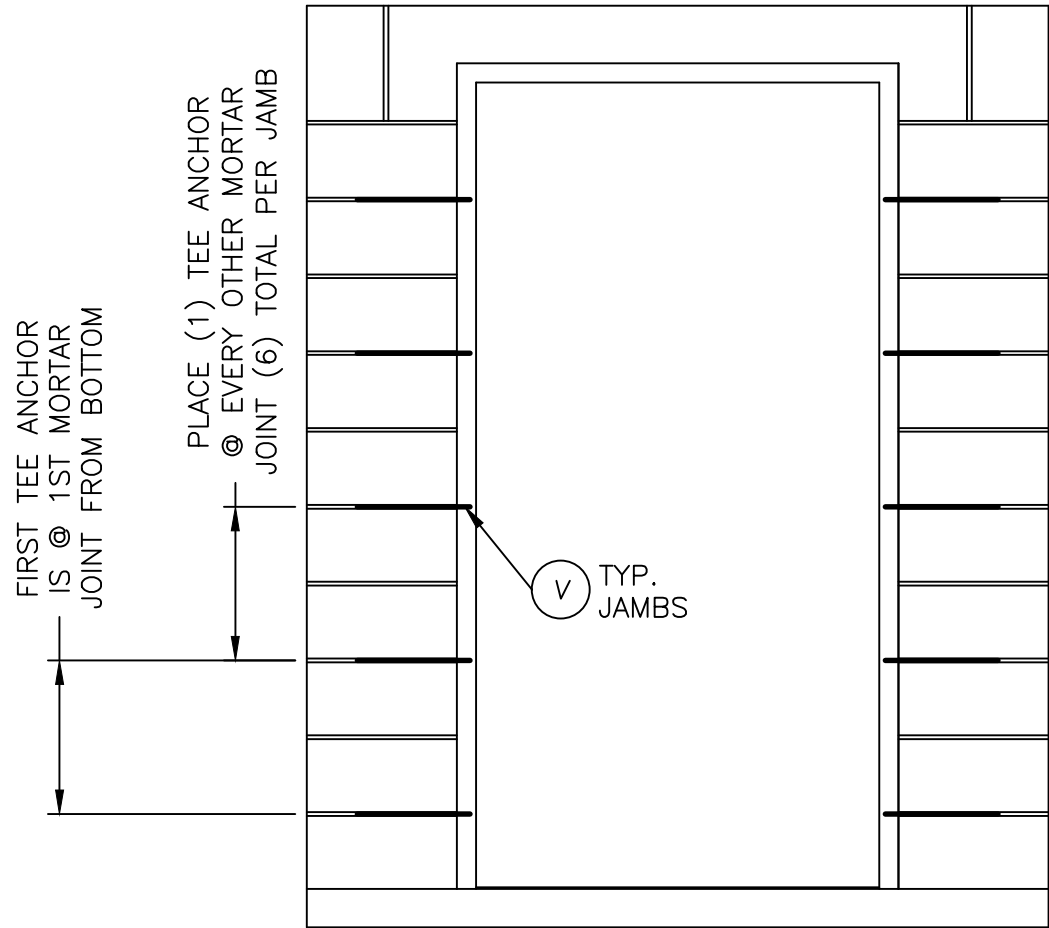


CONCRETE ANCHOR NOTES:

- Concrete anchor locations at the corners may be adjusted to maintain the min. edge distance to mortar joints.
- Concrete anchor locations noted as "MAX. ON CENTER" must be adjusted to maintain the min. edge distance to mortar joints, additional concrete anchors may be required to ensure the "MAX. ON CENTER" dimension are not exceeded.
- Concrete anchor table:


ANCHOR TYPE	ANCHOR SIZE	MIN. EMBEDMENT	MIN. CLEARANCE TO MASONRY EDGE	MIN. CLEARANCE TO ADJACENT ANCHOR
ITW TAPCON®	1/4"	1-1/4"	2-1/2"	4"
DeWALT ULTRACON®	1/4"	1-1/4"	2-1/2"	4"
ITW TAPCON® XL	5/16"	1-3/4"	2-1/2"	5"
DeWALT ULTRACON®	5/16"	1-3/4"	3-1/8"	5"

- Embedment may be through 1-1/4" face shell of hollow block.

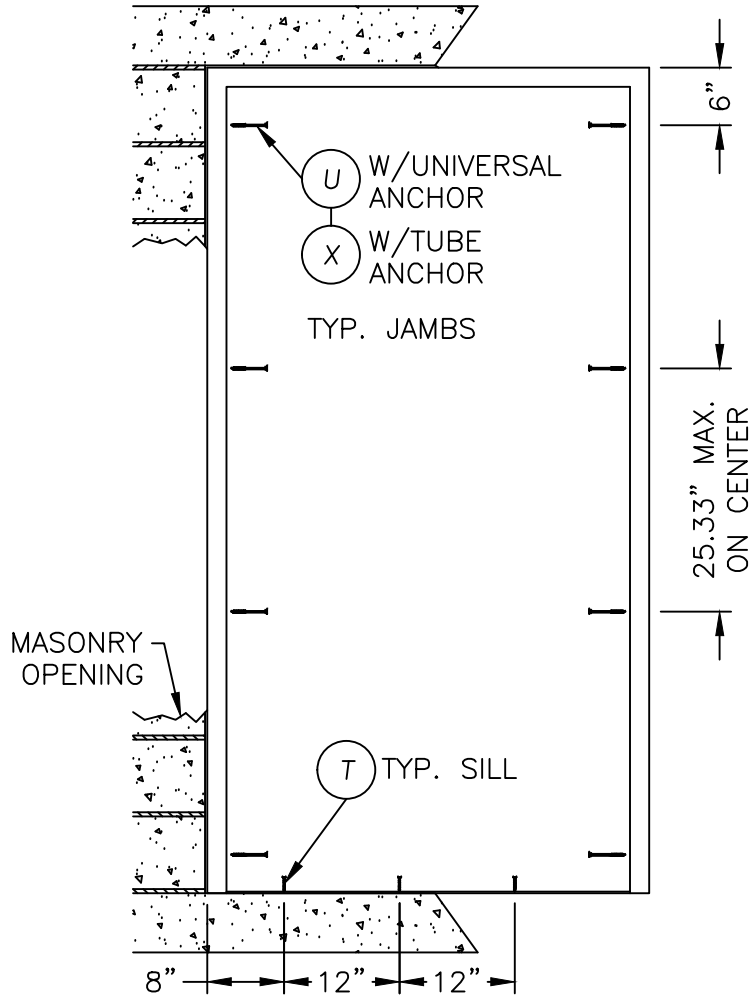


Documents Prepared By: Lyndon F. Schmidt P.E. No. 43409		BUILDING CONSULTANTS, INC. P.O. Box 230, Valrico, FL 33595 Phone No.: 813.659.9197 FBPE Registry No. 9813	
PRODUCT: PREMIER PRODUCTS, INC. "D" PANELS "NON-IMPACT"		PART OR ASSEMBLY: BUCK AND FRAME ANCHORING	
		DATE: 11/10/22	
		SCALE: N.T.S.	
		DWG. BY: LFS	
		CHK. BY: RW	
		DRAWING NO.: FL-41788.13	
		SHEET 7 OF 10	
		NO. DATE	REVISIONS
		1 8/21/23	UPDATE TO 8TH ED. (2023) FBC LFS
			BY

Z:\2023 FBC Drawings\Premier Products, Inc\FL-41788 R2\FL-41788-11.13.15.dwg

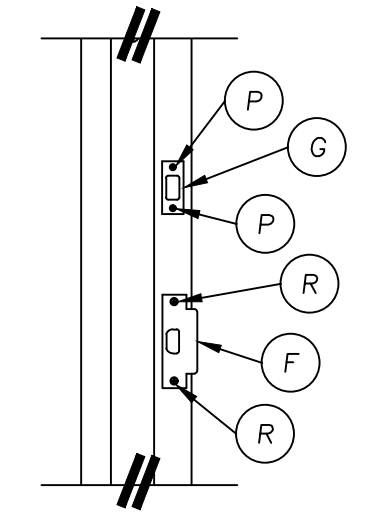


STRIKE PLATE DETAIL
ANSI STRIKE & DEADBOLT

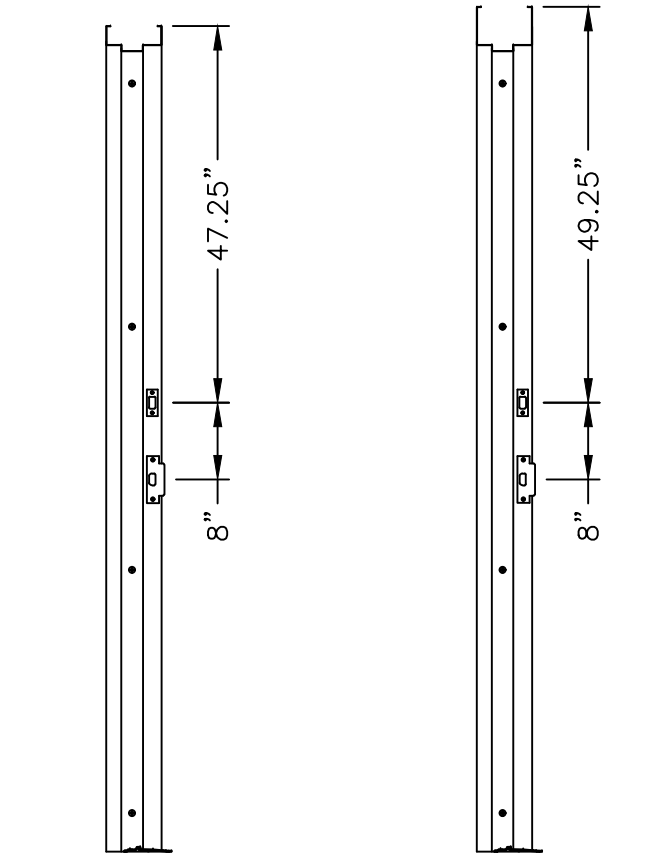


STRIKE PLATE
LOCATIONS 2" HEAD

STRIKE PLATE
LOCATIONS 4" HEAD

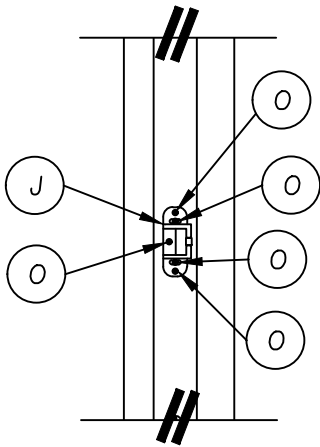


RIM STRIKE DETAIL

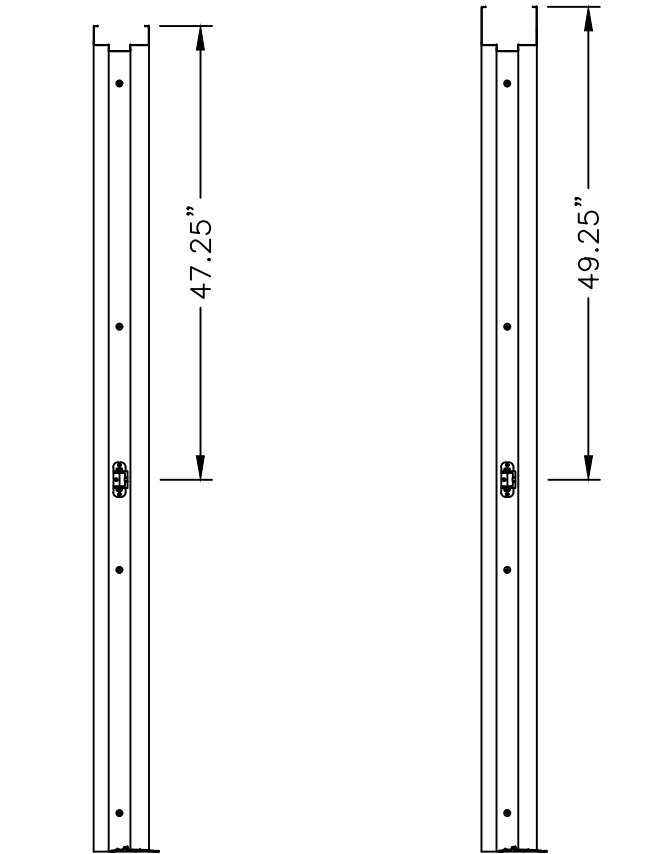


STRIKE PLATE
LOCATION 2" HEAD

STRIKE PLATE
LOCATION 4" HEAD

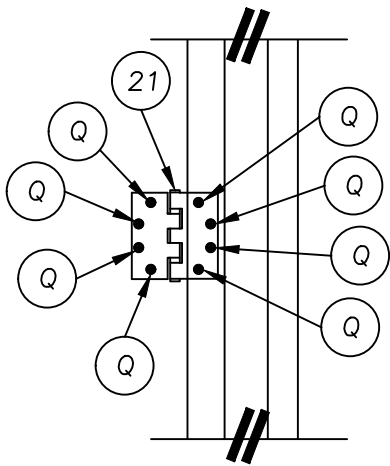

HINGE DETAIL

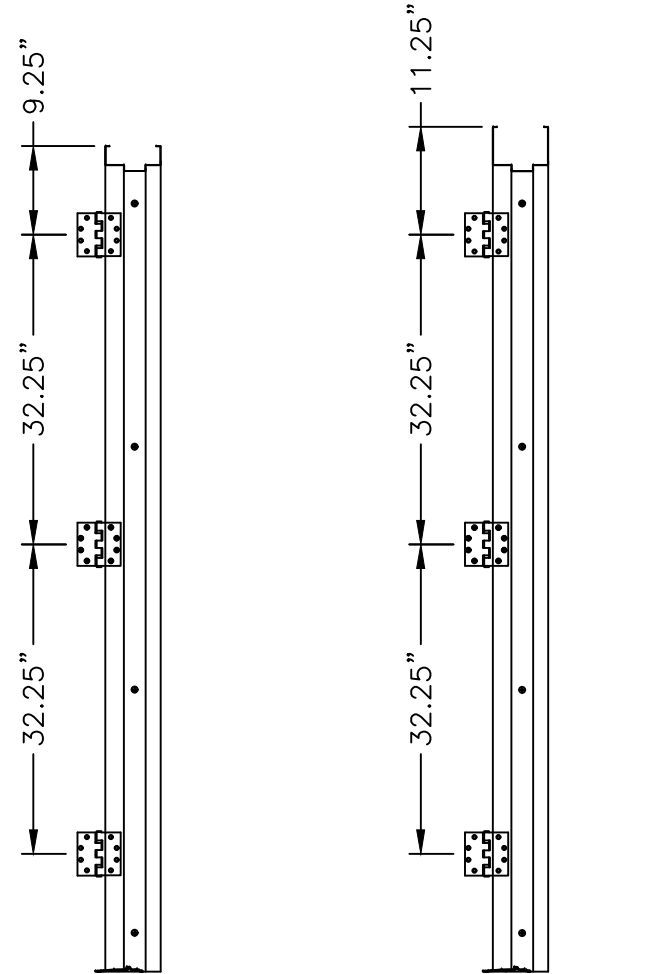

HINGE LOCATIONS
2" HEAD

HINGE LOCATIONS
4" HEAD

DATE: 11/10/22
SCALE: N.T.S.
DWG. BY: LFS
CHK. BY: RW
DRAWING NO.: FL-41788.13
SHEET 8 OF 10

NO.	DATE	REVISIONS
1	8/21/23	UPDATE TO 8TH ED. (2023) FBC LFS
		BY





PRODUCT:
PREMIER PRODUCTS, INC.
"D" PANELS "NON-IMPACT"

PART OR ASSEMBLY:
ANCHORING DETAILS

Documents Prepared By:
Lyndon F. Schmidt
P.E. No. 43409

RW BUILDING CONSULTANTS, INC.
P.O. Box 230, Valrico, FL 33595
Phone No.: 813.659.9197
FBPE Registry No. 9813

Z:\2023 FBC Drawings\Premier Products, Inc\FL-41788 R2\FL-41788-11.13.15.dwg

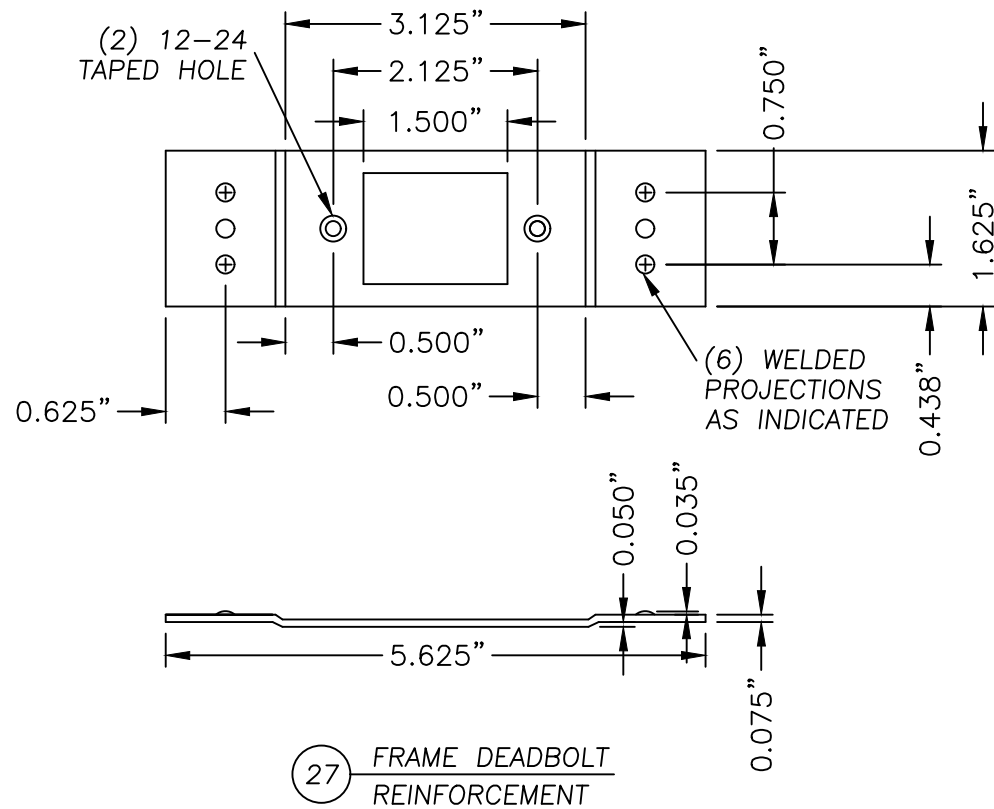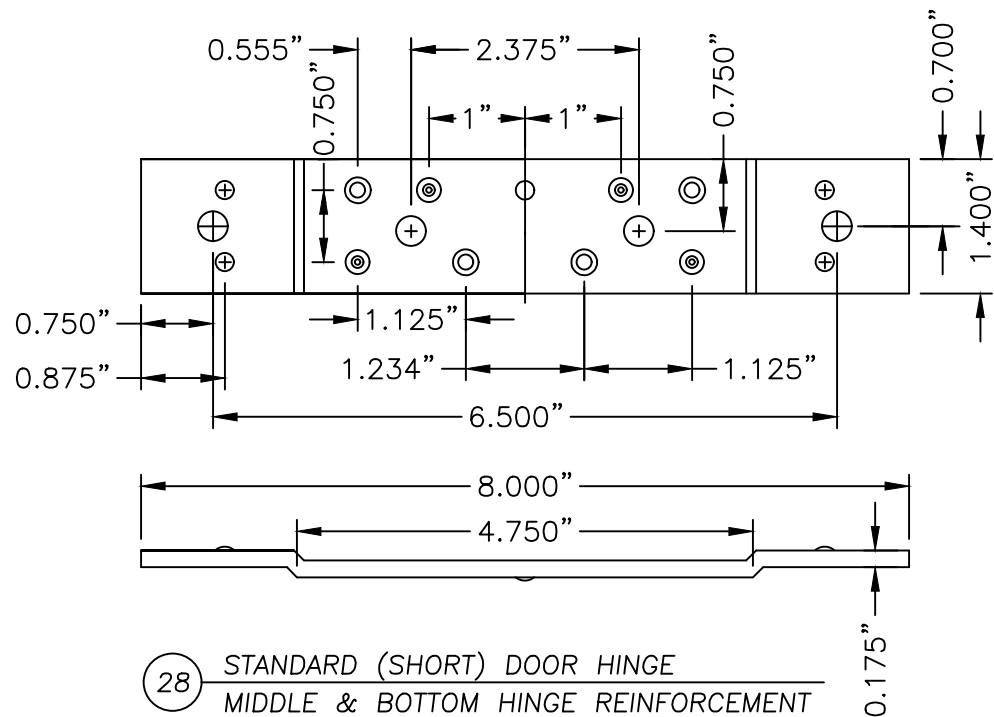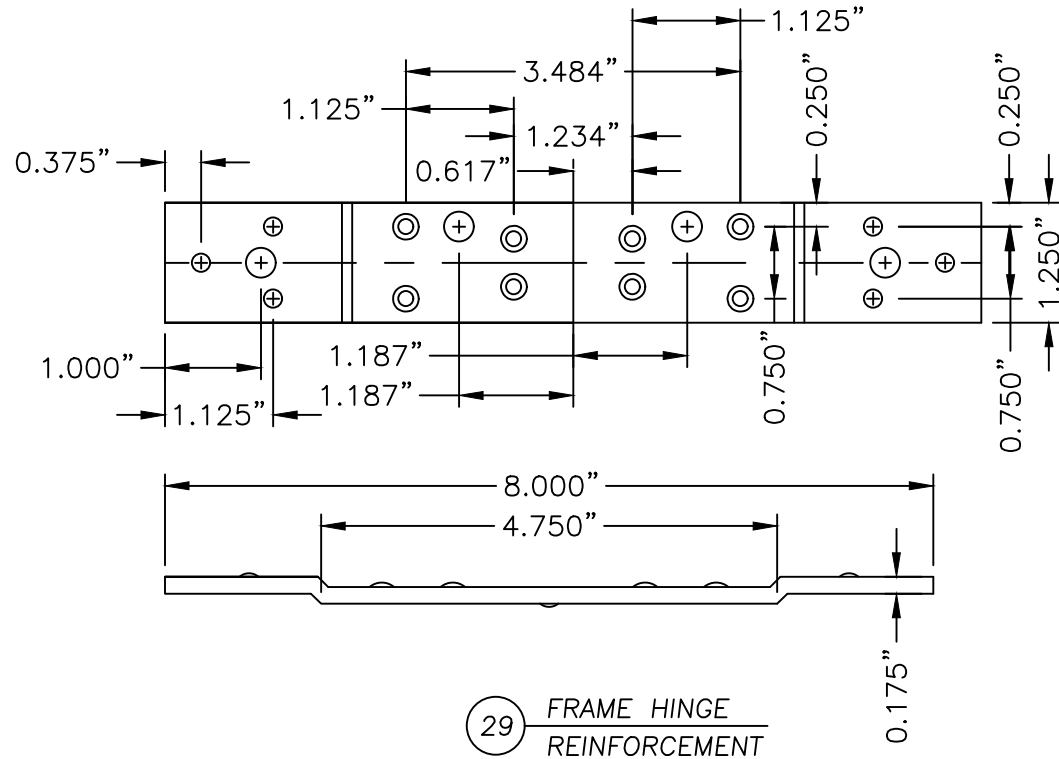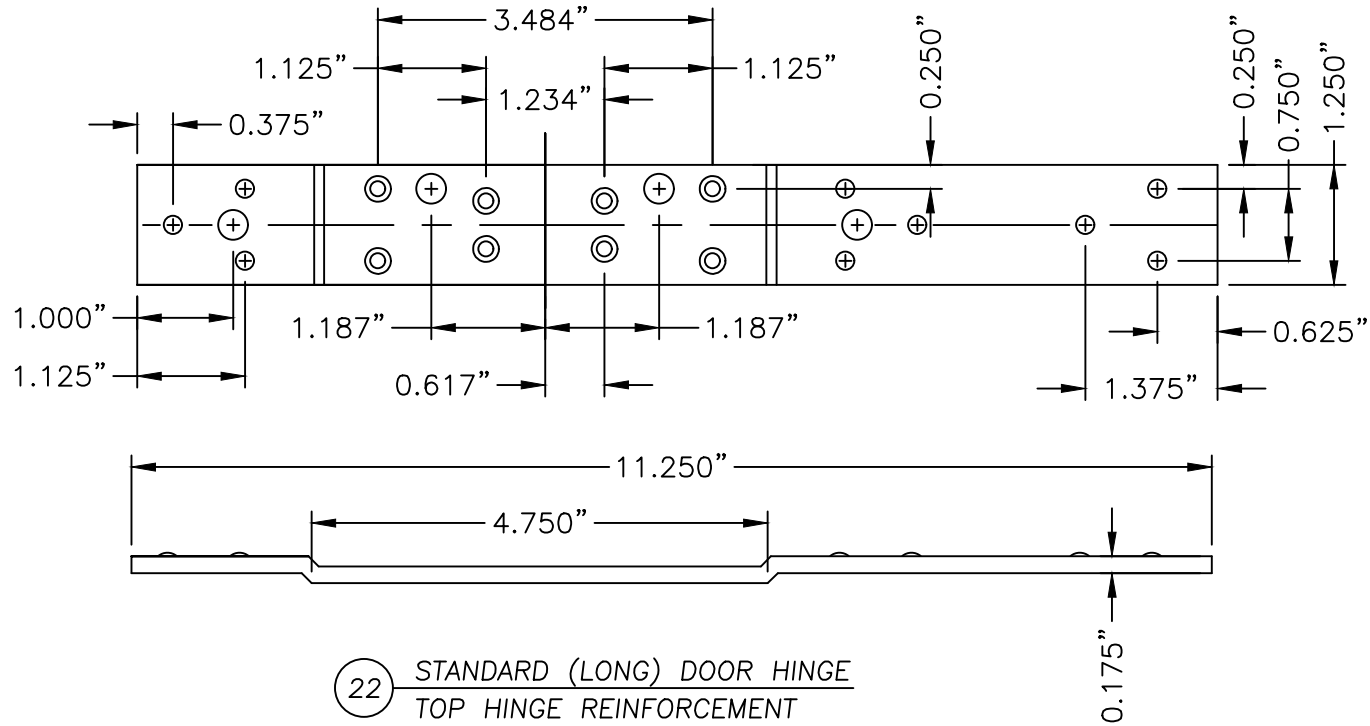

Documents Prepared By:
Lyndon F. Schmidt
P.E. No. 43409

PRODUCT:
PREMIER PRODUCTS, INC.
"D" PANELS "NON-IMPACT"

PART OR ASSEMBLY:
COMPONENTS

NO.	DATE	REVISIONS
1	8/21/23	UPDATE TO 8TH ED. (2023) FBC
		LFS
		BY

DATE: 11/10/22

SCALE: N.T.S.

DWG. BY: LFS

CHK. BY: RW


DRAWING NO.: FL-41788.13

SHEET 9 OF 10


BUILDING CONSULTANTS, INC.
P.O. Box 230, Valrico, FL 33595
Phone No.: 813.659.9197
FBPE Registry No. 9813

Z:\2023 FBC Drawings\Premier Products, Inc\FL-41788 R2\FL-41788-11.13.15.dwg


BILL OF MATERIALS		
ITEM	DESCRIPTION	MATERIAL
B	1/4" MAX. SHIM SPACE	WOOD
C	3,000 PSI MIN. CONCRETE CONFORMING TO ACI 301 OR HOLLOW BLOCK CONFORMING TO ASTM C90	CONCRETE
D	DESIGN HARDWARE D-2 SERIES DEADBOLT	STEEL
E	DESIGN HARDWARE X-SERIES LATCH (161 PREP)	STEEL
F	LATCH STRIKE PLATE	BRASS
G	DEADBOLT STRIKE PLATE	STEEL
H	VON DUPRIN 99 SERIES RIM PANIC HARDWARE	STEEL
J	RIM PANIC STRIKE PLATE	STEEL
O	#12 X 1" H.H. SELF TAPPING SCREW	STEEL
P	#8 X 3/4" PFH SCREW	STEEL
Q	#12 X 1/2" MACHINE SCREW	STEEL
R	#12 X 3/4" PFH SELF TAPPING MACHINE SCREW	STEEL
T	1/4" X 2-1/4" PFH DeWALT OR ITW CONCRETE SCREW	STEEL
U	5/16" X 4" HWH DeWALT OR ITW CONCRETE SCREW	STEEL
V	MASONRY 'TEE' ANCHOR (PFMT5)	STEEL
W	TUBE ANCHOR	STEEL
X	5/16" X 5" PFH DeWALT OR ITW CONCRETE SCREW	STEEL
1	DOOR STILE EDGE REINFORCEMENT	STEEL
2	DOOR SKIN 16GA (0.055" THK. STEEL, Fy = 40,317 PSI MIN.)	STEEL
3	FOAM (D DOOR) 1.0 PCF MIN. DENSITY	POLYSTYRENE
4	DOOR TOP & BOTTOM CLOSER	STEEL
5	LOCK BOX REINFORCEMENT	STEEL
6	CLOSER REINFORCEMENT	STEEL
21	HINGE	STEEL
22	STD. (LONG) DOOR HINGE REIN. (TOP HINGE PDNLHR 450)	STEEL
23	WEATHERSTRIP	FOAM
24	THRESHOLD WEATHERSTRIP (NATIONAL GUARD PRODUCTS, INC. ITEM #33)	VINYL
25	FRAME 5-3/4" MIN. WITH 2" HEAD	STEEL
26	FRAME 5-3/4" MIN. WITH 4" HEAD	STEEL
27	14GA. (.075") C.R.S. 161 DEADBOLT FRAME REINFORCEMENT (PFDBR4)	STEEL
28	STD. (SHORT) DOOR HINGE REIN.(MIDDLE & BOTTOM) PDNHR450)	STEEL
29	STD. 4-1/2" FRAME HINGE REINFORCEMENT 7GA.(.175" PF4HR)	STEEL
31	LITE FRAME	STEEL
33	#6 X 2" PFH SCREW	STEEL
34	TREMCO SPECTREM II GLAZING COMPOUND	SILICONE
40	OUTSWING THRESHOLD NATIONAL GUARD PRODUCTS, INC. #896	ALUMINUM
41	OUTSWING THRESHOLD NATIONAL GUARD PRODUCTS, INC. #950	ALUMINUM
42	OUTSWING THRESHOLD PEMKO #2005 V	ALUMINUM
44	95WHA DOOR SWEEP NATIONAL GUARD PRODUCTS, INC.	ALUMINUM
51	FRAME REINFORCEMENT	STEEL
55	LOUVER FRAME	STEEL
56	LOUVER PANEL	STEEL
57	#6 X 1-1/4" PFH SCREW	STEEL

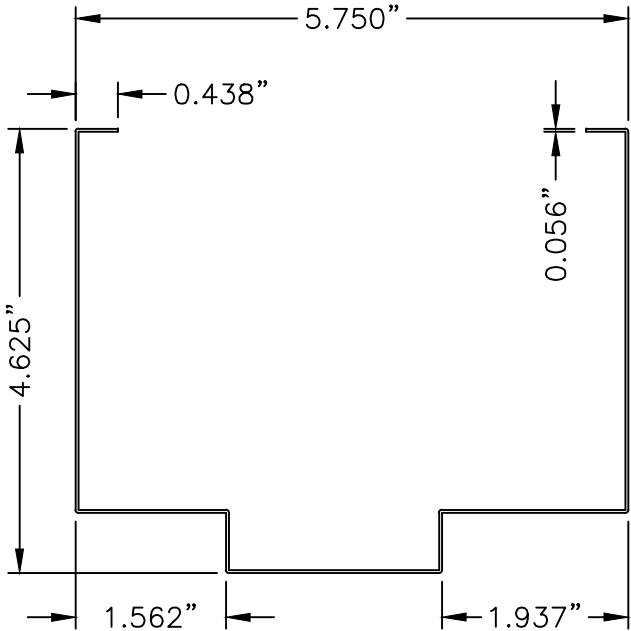


26 FRAME

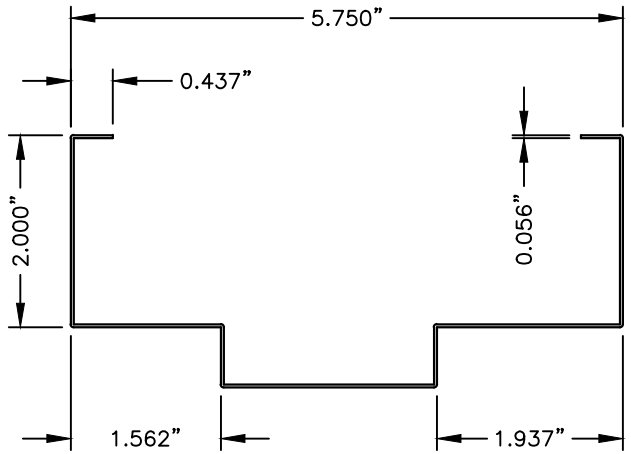


25 FRAME

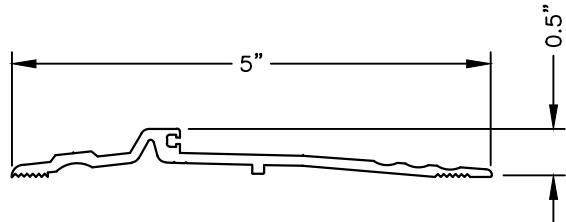


40 THRESHOLD

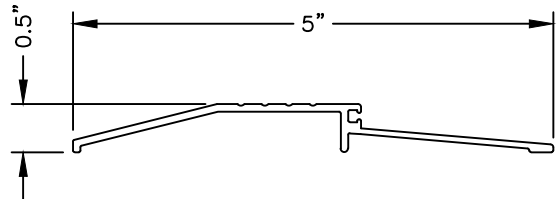


41 THRESHOLD

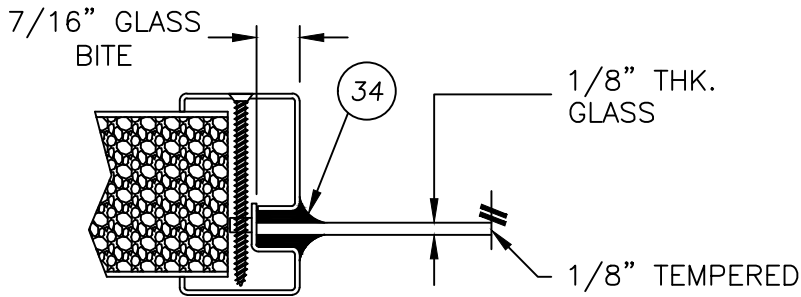

G1 GLAZING DETAIL
9/16" MONOLITHIC GLASS

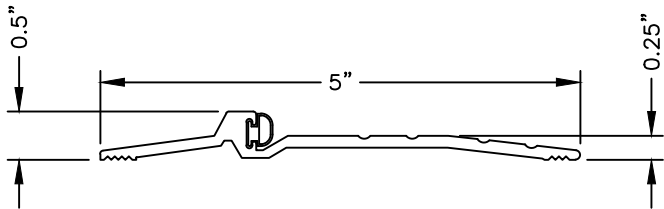

42 THRESHOLD

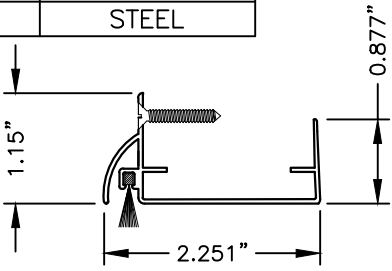

44 SWEEP

Documents Prepared By:

Lyndon F. Schmidt
P.E. No. 43409

PRODUCT:
PREMIER PRODUCTS, INC.
"D" PANELS "NON-IMPACT"

PART OR ASSEMBLY:

BILL OF MATERIALS, GLAZING
DETAIL & COMPONENTS

NO.	DATE	REVISIONS
1	8/21/23	UPDATE TO 8TH ED. (2023) FBC
		LFS
		BY

DATE: 11/10/22

SCALE: N.T.S.

DWG. BY: LFS

CHK. BY: RW

DRAWING NO.: FL-41788.13

SHEET 10 OF 10

RW BUILDING CONSULTANTS, INC.
P.O. Box 230, Valrico, FL 33595
Phone No.: 813.659.9197
FBPE Registry No. 9813