




© 2022 R.W. BUILDING CONSULTANTS INC.

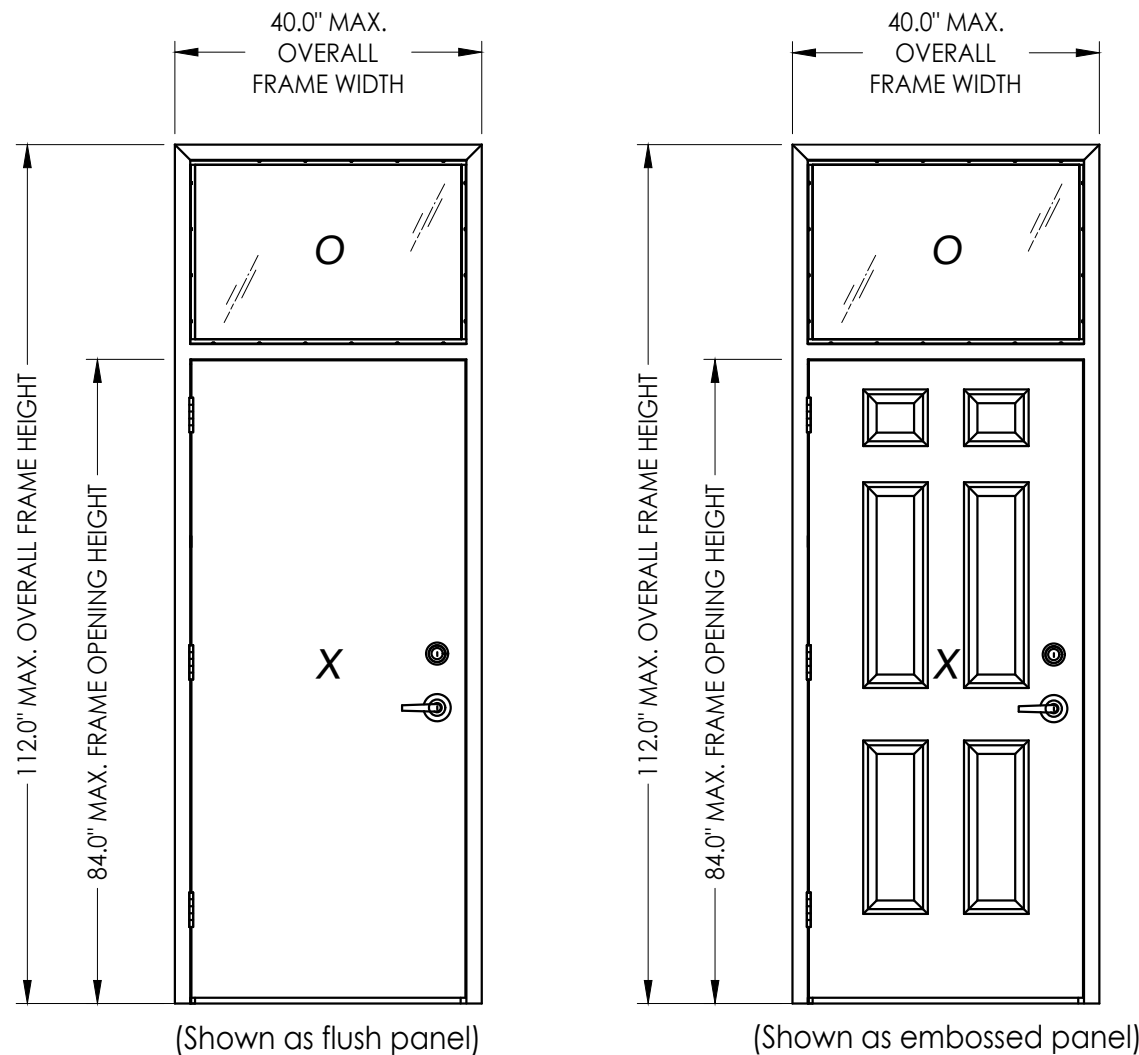


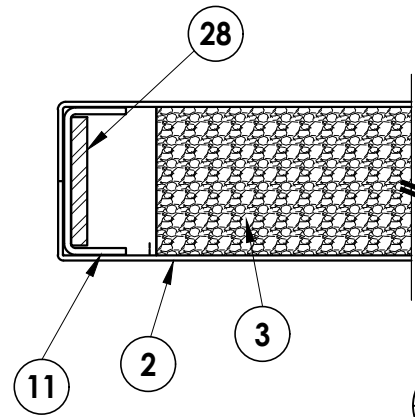

EXTERIOR

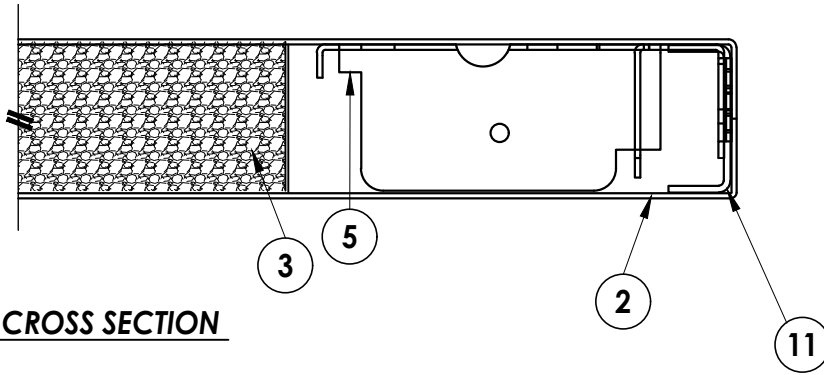


Door panel

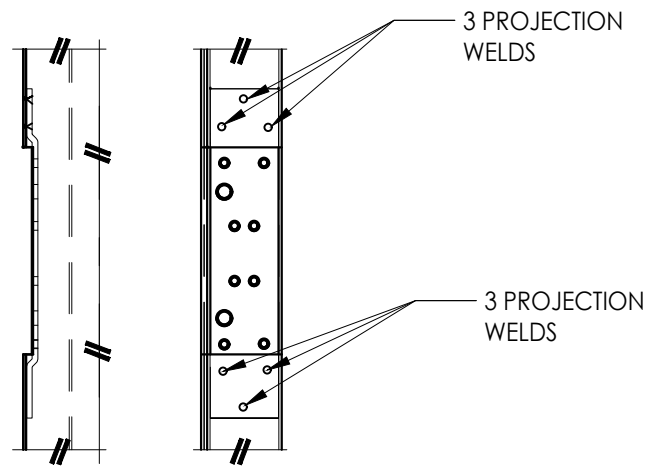


Technical drawing of a U-channel cross-section. The dimensions are: 0.677" (flange width), 0.074" (web thickness), and 1.611" (channel height).

EXTERIOR

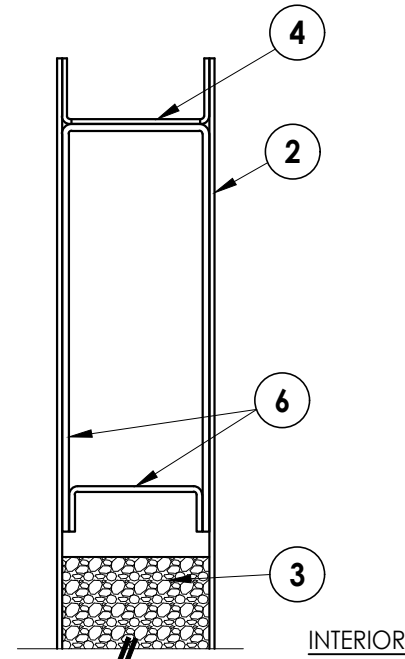


INTERIOR

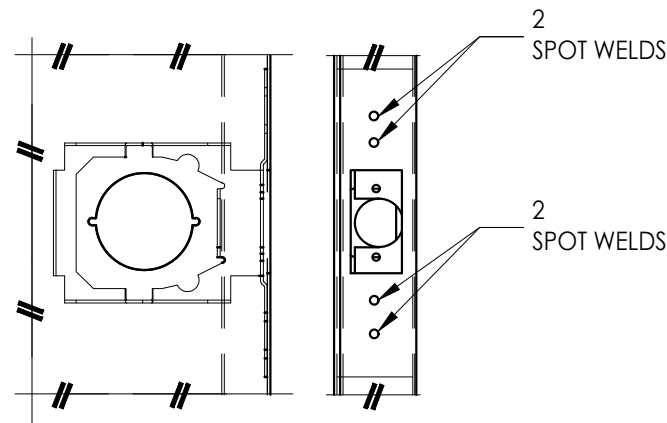


2
SPOT WELDS

2
SPOT WELDS


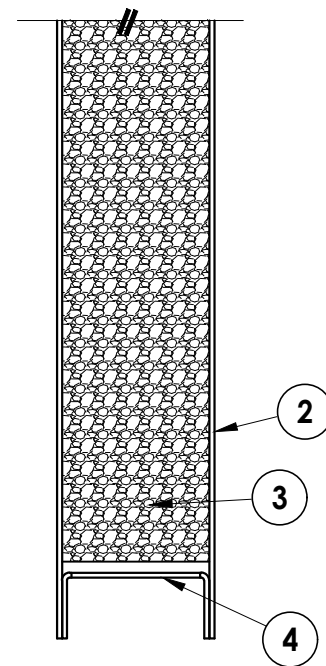


Door panel

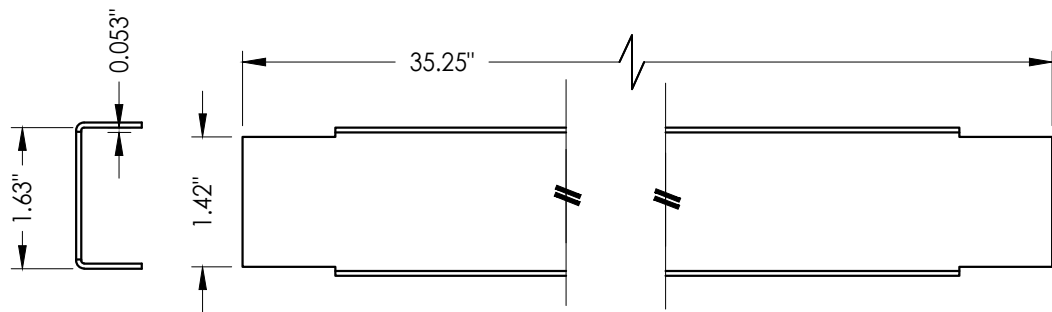


DOOR TOP & BOTTOM CLOSER

[illegible]

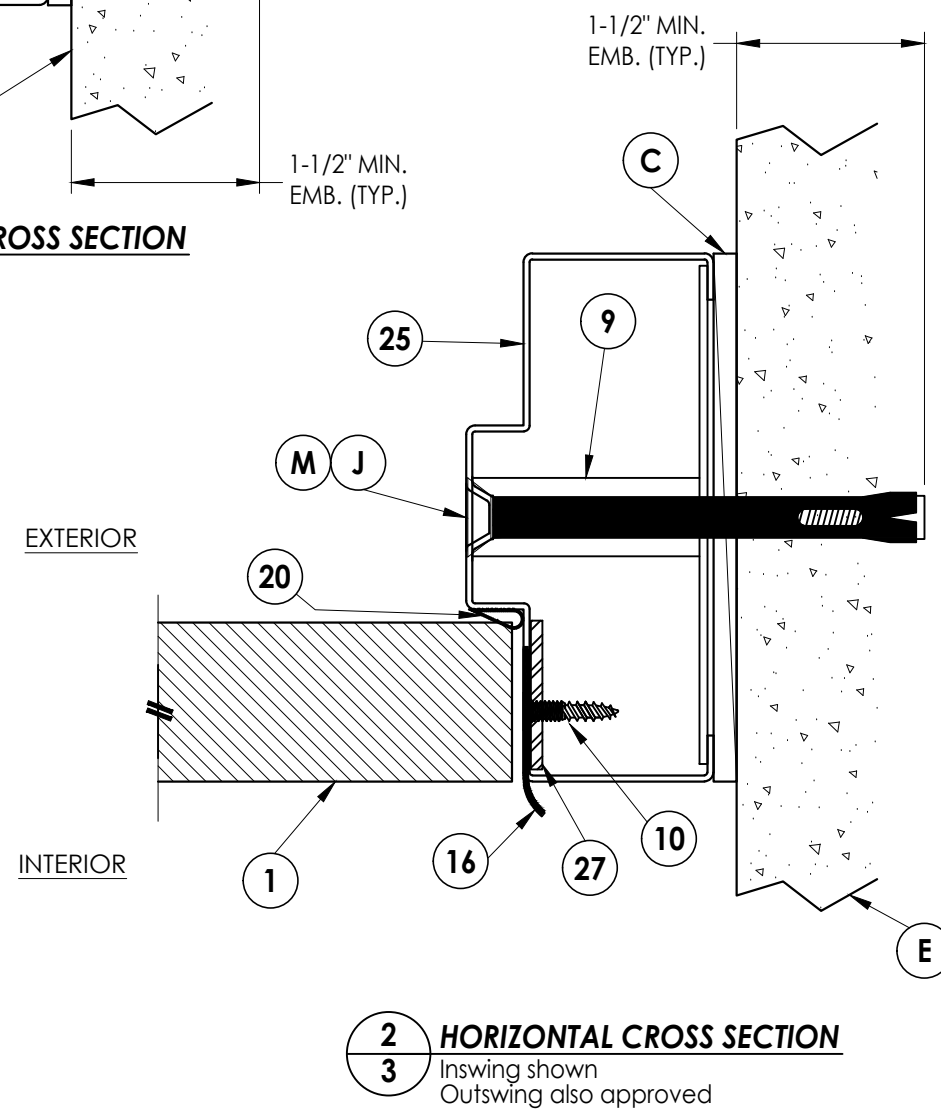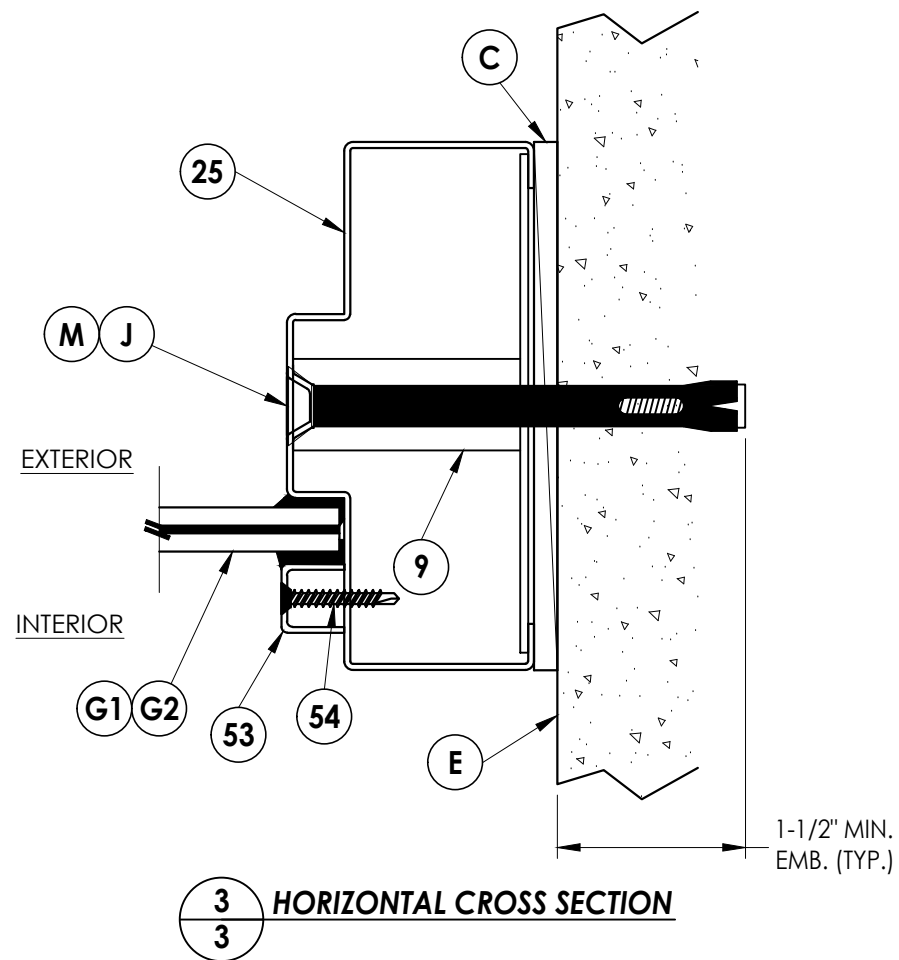
[illegible]

Documents Prepared By:
Lyndon F. Schmidt
P.E. No. 43409


R²W BUILDING CONSULTANTS, INC.
P.O. Box 230, Valrico, FL 33595
Phone No.: 813.659.9197
FBPE Registry No. 9813

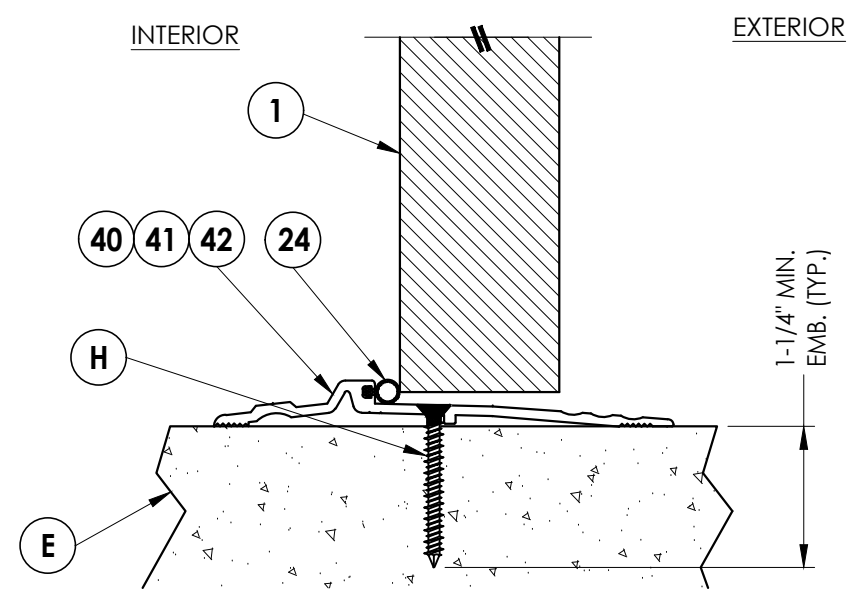

1 **VERTICAL CROSS SECTION**
5 Optional outswing shown

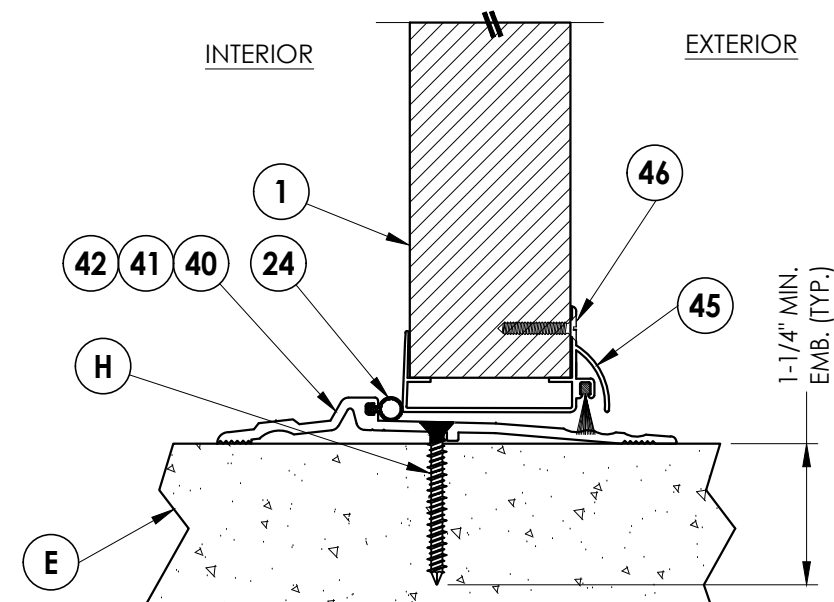

2 VERTICAL CROSS SECTION
5 Optional Outswing shown

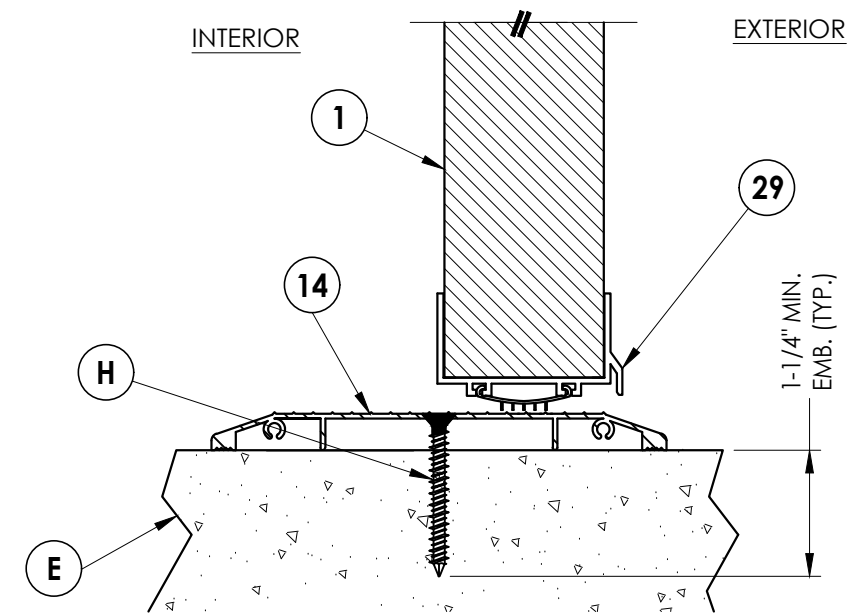


3 VERTICAL CROSS SECTION
5 Optional Outswing shown


[illegible]

Documents Prepared By:
Lyndon F. Schmidt
P.E. No. 43409


R^W BUILDING CONSULTANTS, INC.
P.O. Box 230, Valrico, FL 33595
Phone No.: 813.659.9197
FBPE Registry No. 9813

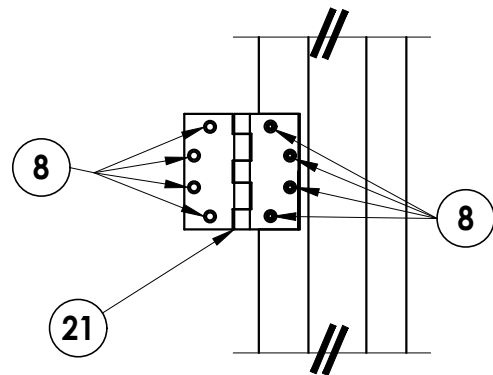


DETAIL 1

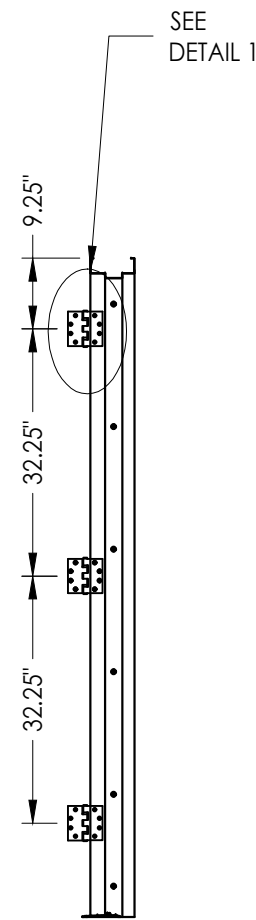


HINGE JAMB

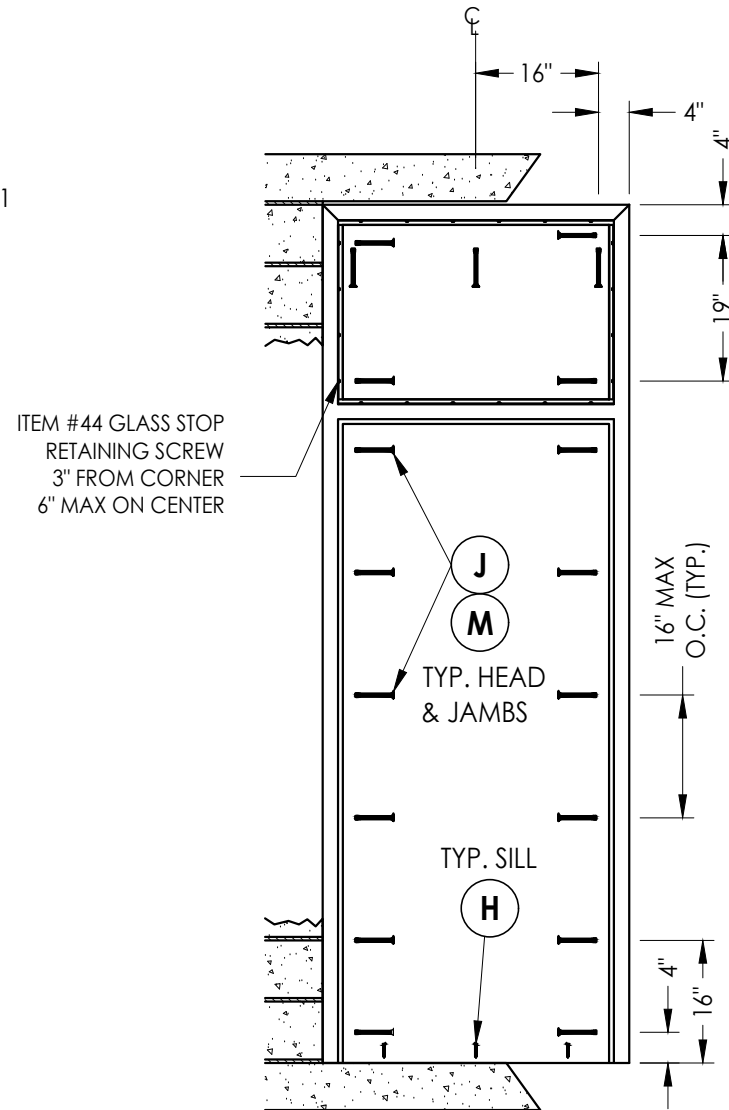

FRAME ANCHORING

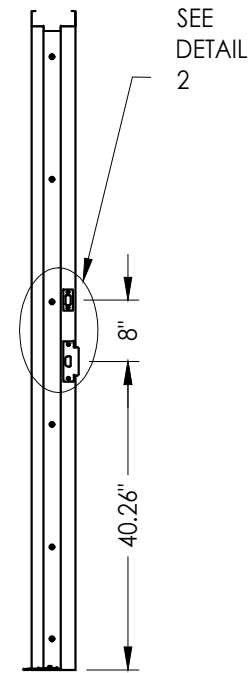

STRIKE JAMB

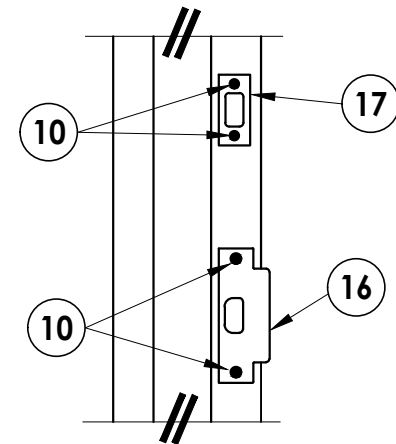

DETAIL 2

ANCHOR NOTES:

1. Substitution of equal concrete screws from a different supplier may have different edge distance and center distance requirements.
2. Concrete screw locations at the corners may be adjusted to maintain the minimum edge distance to mortar joints. If concrete screw locations noted as "MAX. ON CENTER" must be adjusted to maintain the minimum edge distance to mortar joints, additional concrete screws may be required to ensure the maximum on center dimension is not exceeded.
3. Concrete Anchor Table:

ANCHOR TYPE	ANCHOR SIZE	MINIMUM EMBEDMENT	MINIMUM CLEARANCE TO MASONRY EDGE	MINIMUM CLEARANCE TO ADJACENT ANCHOR
ITW TAPCON®	1/4"	1-1/4"	2-1/2"	4"
DYNABOLT SLEEVE ANCHOR	3/8"	1-1/2"	2-1/4"	4-1/2"
POWERS TAPPER	3/8"	1-1/2"	4"	3-3/4"

[illegible]

DATE: 11/10/22

SCALE: *N.T.S.*

DWG. BY: *LFS*

CHK. BY: RW

DRAWING NO.:

FL-41788.8


SHEET 6 OF 8

Documents Prepared By:
Lyndon F. Schmidt
P.E. No. 43409

R^gW BUILDING CONSULTANTS, INC.
P.O. Box 230, Valrico, FL 33595
Phone No.: 813.659.9197
FBPE Registry No. 9813

© 2022 R.W. BUILDING CONSULTANTS INC.

Z:\2023 FBC Drawings\Premier Products, Inc\FL-41788 R2\FL-41788.5-9.dwg

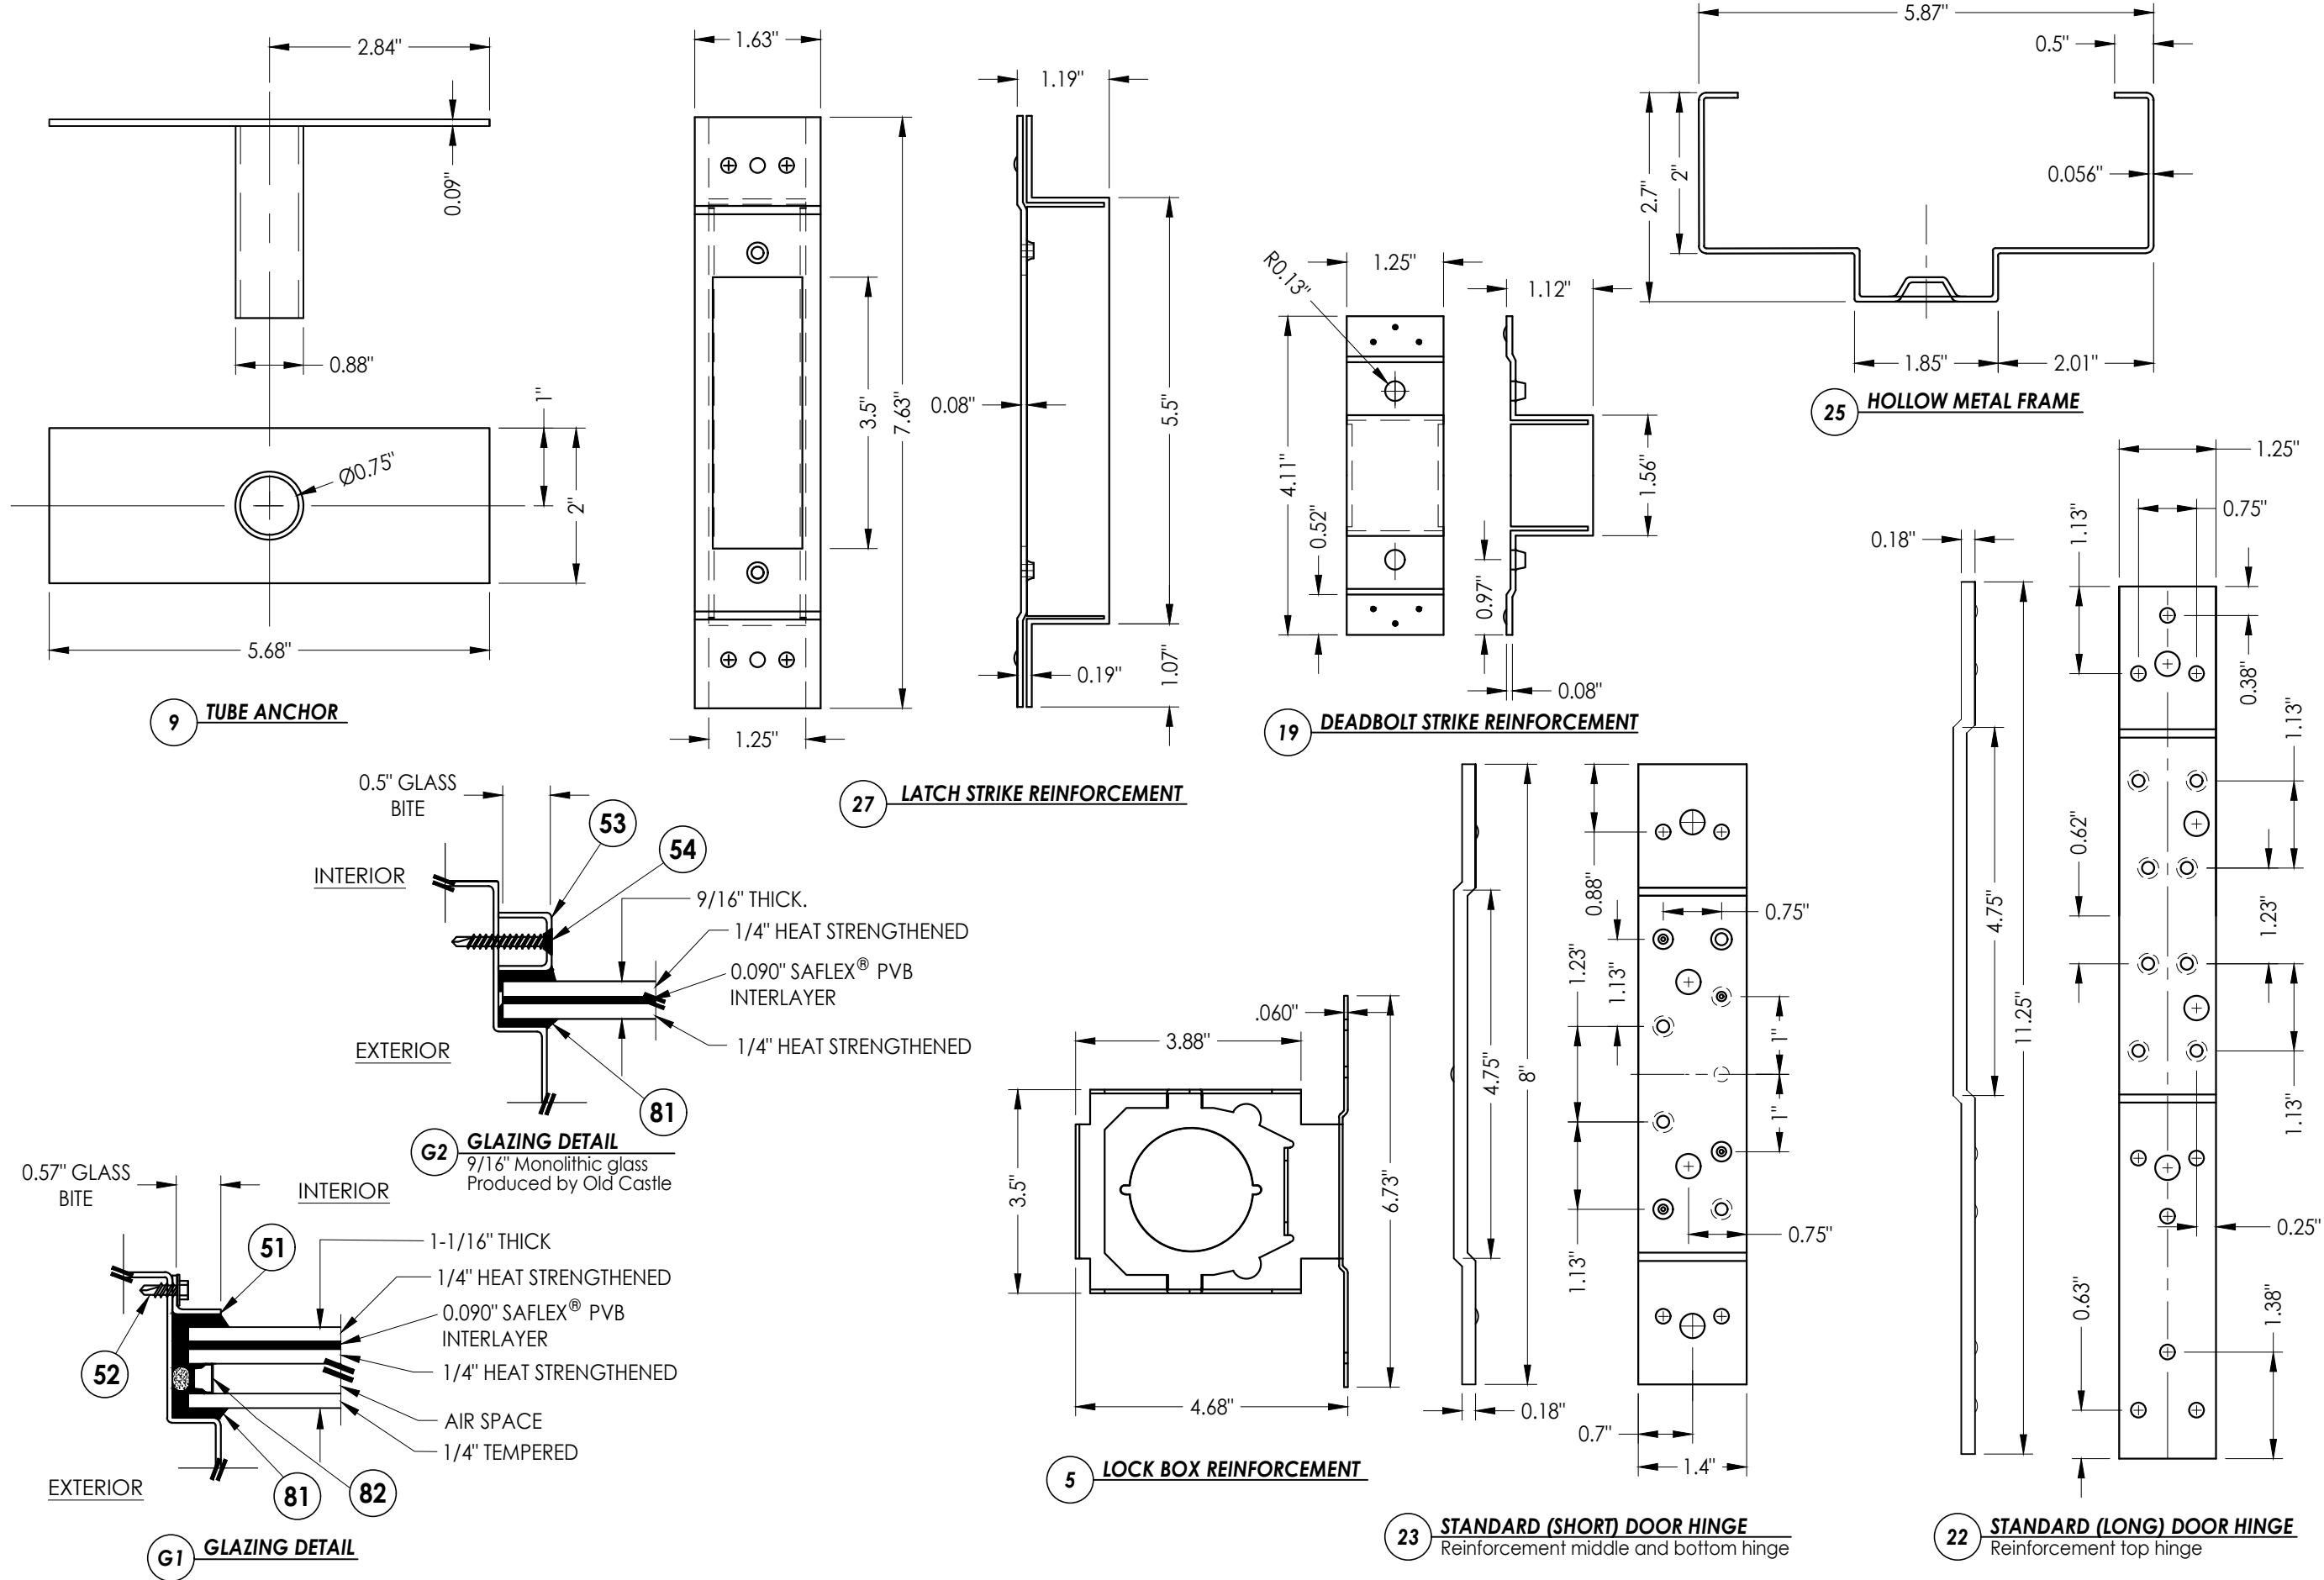

Documents Prepared By:
Lyndon F. Schmidt
P.E. No. 43409

RW BUILDING CONSULTANTS, INC.
P.O. Box 230, Valrico, FL 33595
Phone No.: 813.659.9197
FBPE Registry No. 9813

PRODUCT:
PREMIER PRODUCTS, INC.
"D" STEEL DOOR

PART OR ASSEMBLY:
GLAZING DETAIL &
COMPONENTS

NO.	DATE	UPDATE TO	8TH ED. (2023)	FBC	LFS	BY
1	8/21/23					

DATE: 11/10/22

SCALE: N.T.S.

DWG. BY: LFS

CHK. BY: RW

DRAWING NO.:

FL-41788.8

SHEET 7 OF 8

